

THILAFUSHI AREA-E RECLAMATION

Drawing Name : Location Map

Drawing Stage: Proposed Drawings

Scale: N.T.S

PLANNERS

Drawn by: Dhimyan

Revised by:

Drawn date: 19 Nov 2023

Checked by: Mohamed Razzan

SURVEYORS

Surveyed by:

Revised by:


Surveyed date:

Revised Date:

Checked by:

Approved by:



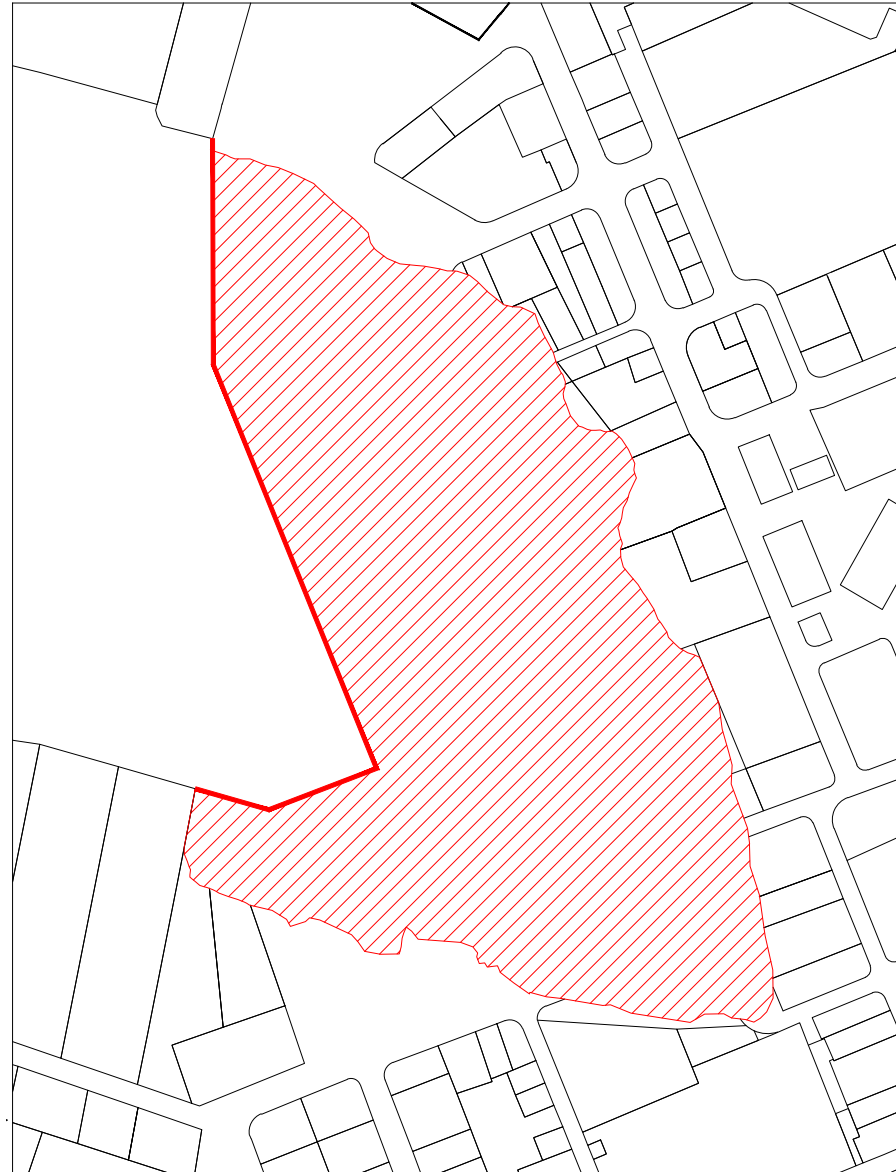

THILAFUSHI AREA-E RECLAMATION

Drawing Name : Area E Plan

Drawing Stage: Proposed Drawings

Scale: N.T.S

PLANNERS

Drawn by: Dhimyan

Revised by:

Drawn date: 19 Nov 2023

Checked by: Mohamed Razan

SURVEYORS

Surveyed by:

Revised by:

Surveyed date:

Revised Date:

Checked by:

Approved by:

