

Ministry of National Planning, Housing & Infrastructure
ACCREDITED CHECKER
STRUCTURAL CHECKER A1
 Name: Hussain Shihan VALIDITY: 22.02.22 - 22.09.23
 Accredited No: BPR2022024A1 11-2022-024-001



Contact: 7989966, 7691671
 Email: info@maco.mv

CLIENT:
 K. GURAIIDHOO COUNCIL

PROJECT:
COMMUNITY GYM
 K. GURAIIDHOO

ARCHITECT:
 FAYYAH FAUZY

ARCHITECTURAL CHECKER:
 ALI WAJEEH

STRUCTURAL ENGINEER:
 ADAM SAANEEZ

STRUCTURAL CHECKER:
 HUSSAIN SHIHAN

SCALE: AS GIVEN

DRWNG TITLE : AS GIVN

DATE: D24M08Y23

REVISION NO. : 00


FILE NAME:
 \\DLINK-031BBD\Volume_1\MACO PROJECTS\2022\ZUHULU

WARNING:
 - This drawing shall not be used for construction unless certified.
 - Contractor to verify all dimensions of existing works on site before commencing any work or preparing shop drawings.
 - Do not scale drawings, use written dimensions only.
 - This drawing is to be read in conjunction with the specifications and conditions of contract.
 - This drawing and design is copyright and no portion may be reproduced without the permission of the MACO architects

GROUND FLOOR PLAN
 SCALE = 1:200



A1

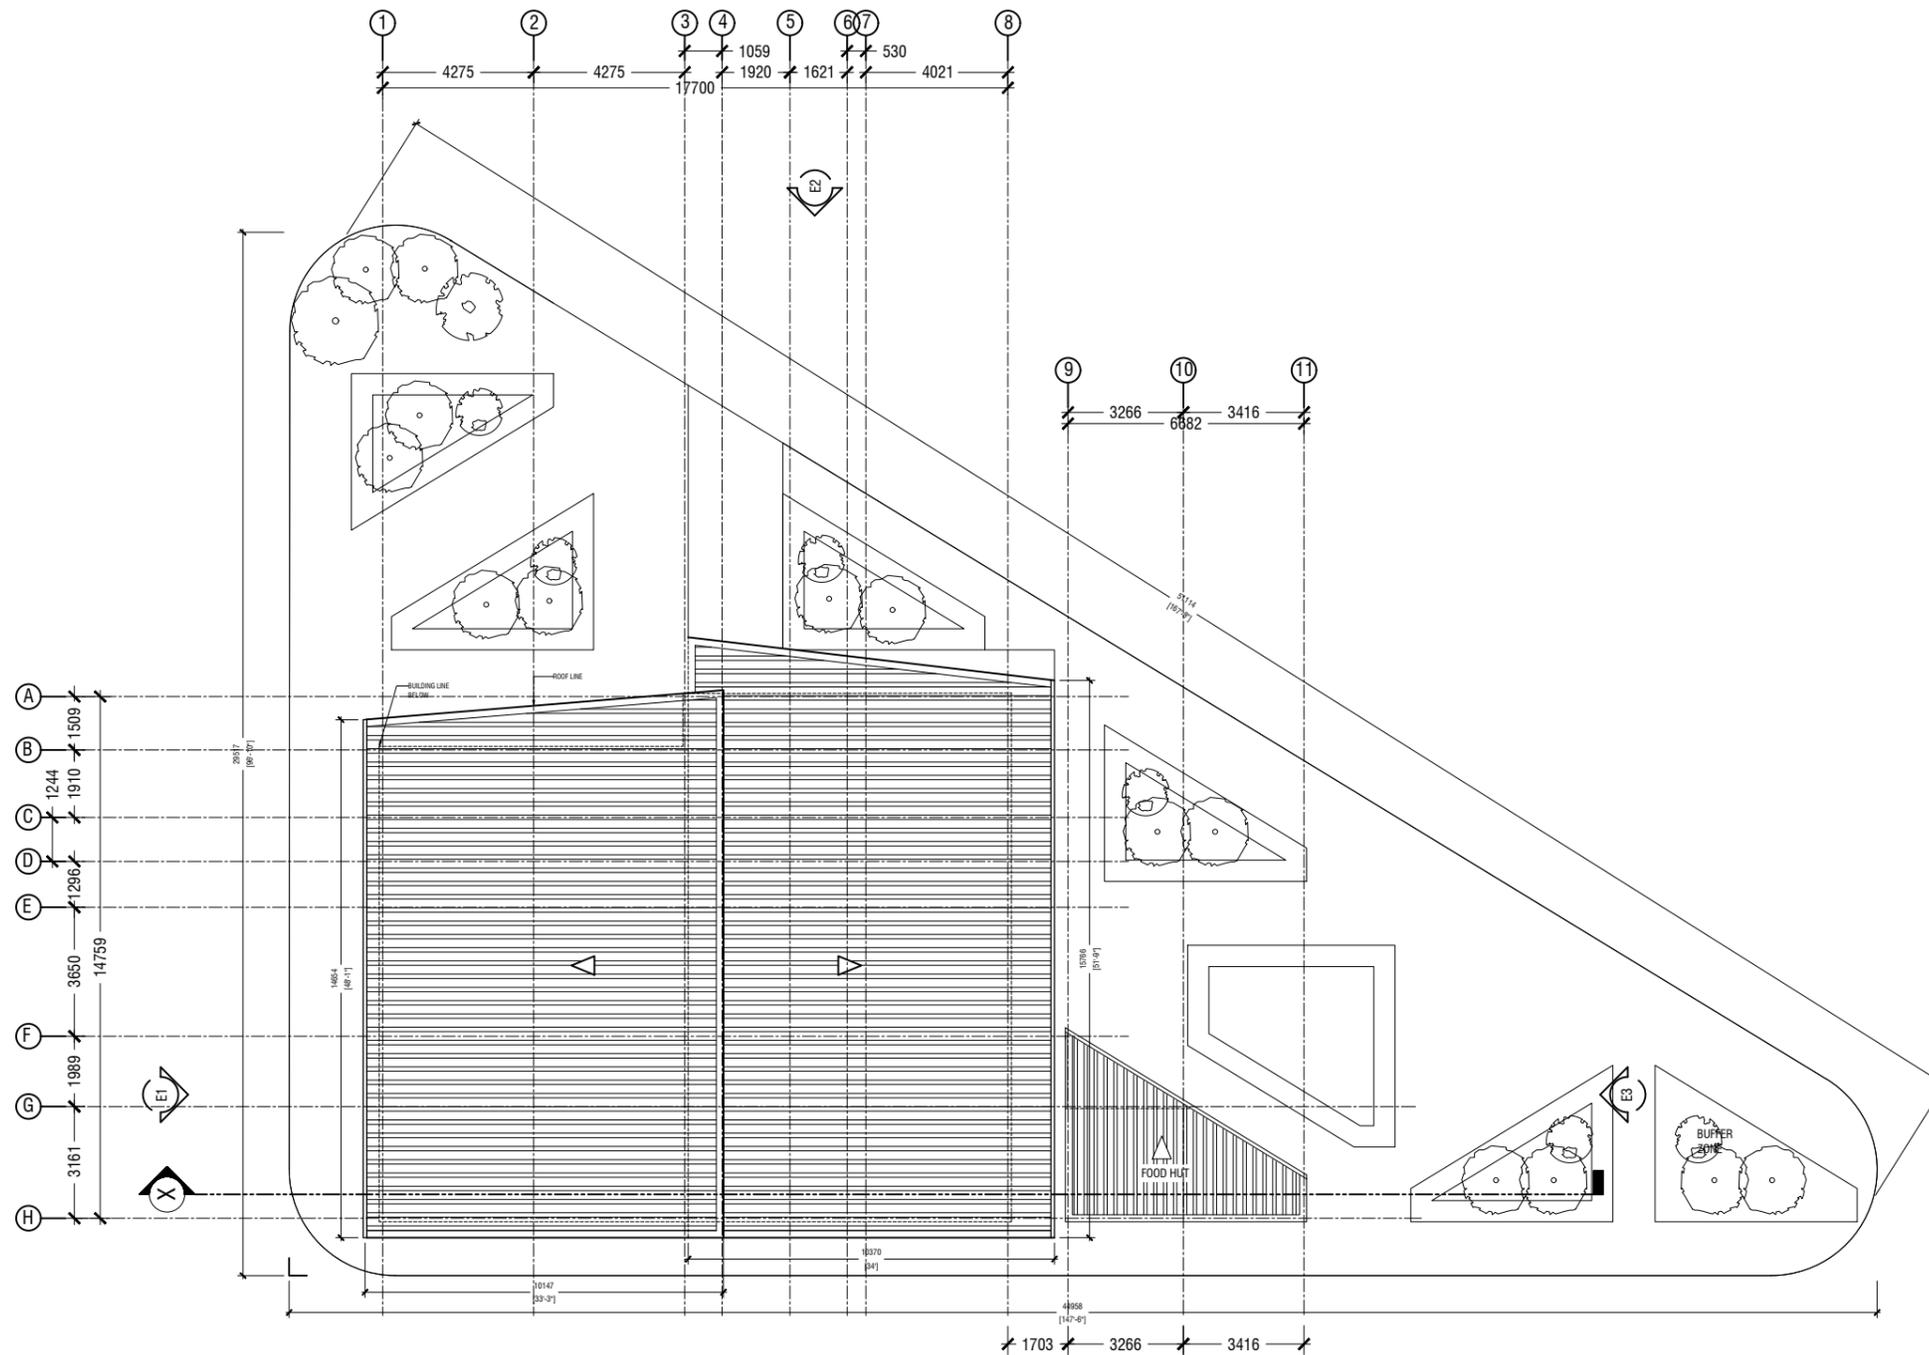


 Ministry of National Planning, Housing & Infrastructure
ACCREDITED CHECKER
STRUCTURAL CHECKER A1
 Name: Hussain Shihan VALIDITY: 22.03.22 - 22.09.23
 Accredited No: BPR2022024A1 A1-2022-024-001

MACO
DESIGNS

Contact: 7989966, 7691671
Email: info@maco.mv

CLIENT:
K. GURAIHOO COUNCIL

PROJECT:
**COMMUNITY GYM
K. GURAIHOO**

ARCHITECT:
FAYYAH FAUZY

ARCHITECTURAL CHECKER:
ALI WAJEEH

STRUCTURAL ENGINEER:
ADAM SAANEEZ

STRUCTURAL CHECKER:
HUSSAIN SHIHAN

SCALE: AS GIVEN

DRWNG TITLE : AS GIVN

DATE: D24M08Y23

REVISION NO. : 00


FILE NAME:
\\DLINK-031BBD\Volume_1\MACO
PROJECTS\2022\ZUHULU

WARNING:
 - This drawing shall not be used for construction unless certified.
 - Contractor to verify all dimensions of existing works on site before commencing any work or preparing shop drawings.
 - Do not scale drawings, use written dimensions only.
 - This drawing is to be read in conjunction with the specifications and conditions of contract.
 - This drawing and design is copyright and no portion may be reproduced without the permission of the MACO architects

ROOF PLAN
SCALE = 1:200




A2

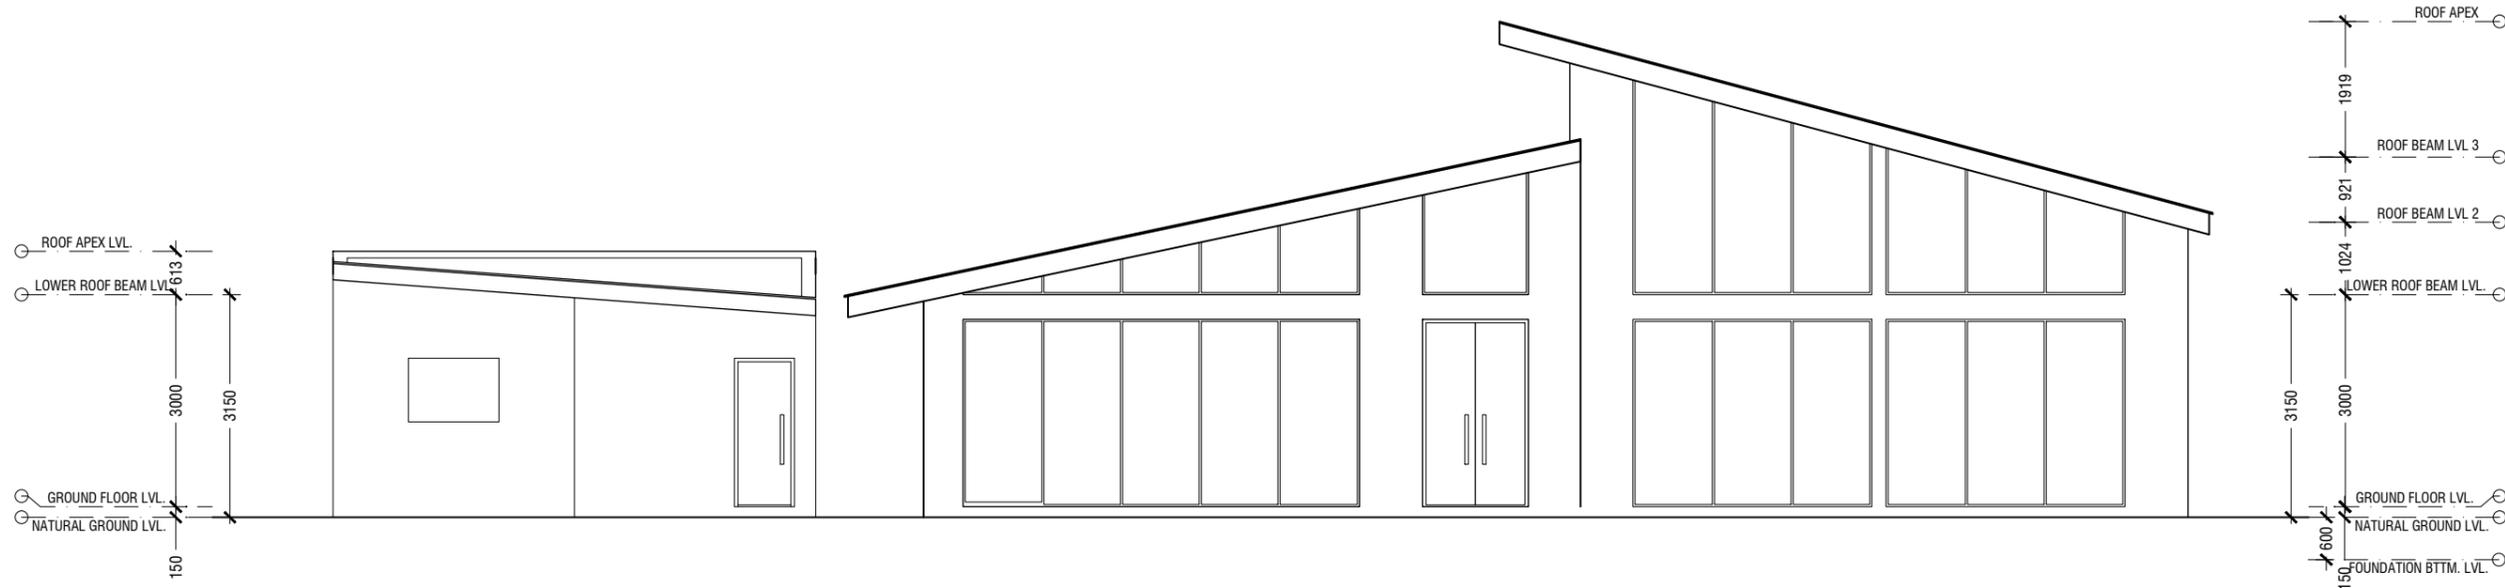


ELEVATION E1

SCALE = 1:100

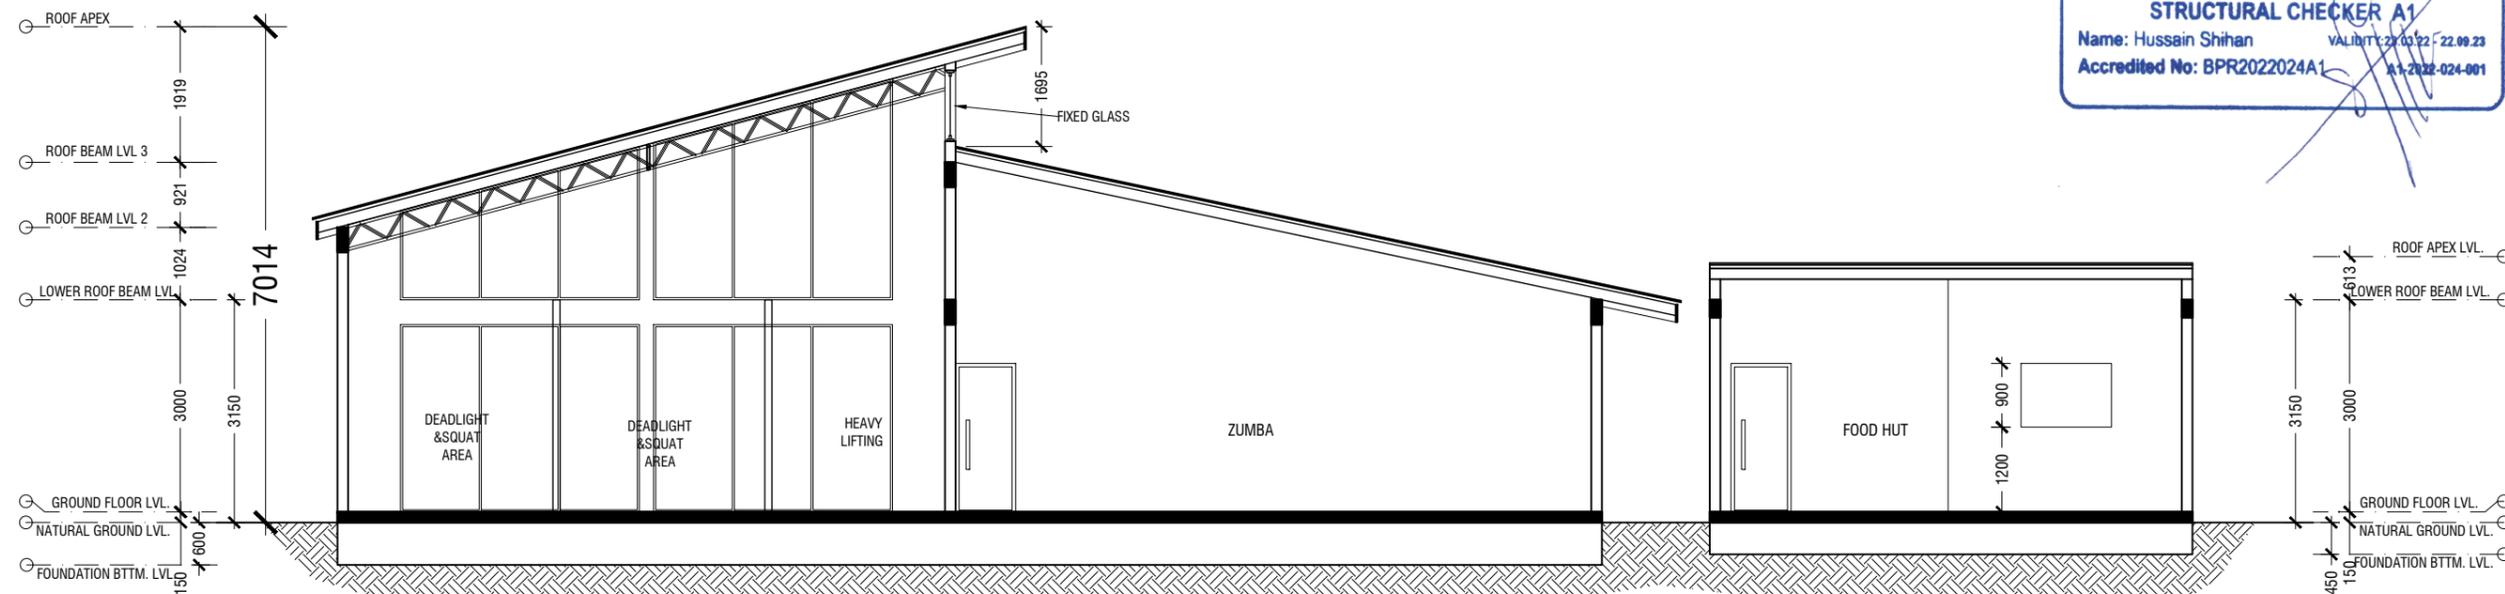

SECTION X-X

SCALE = 1:100

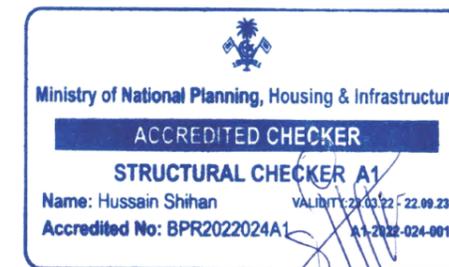

MACO
DESIGNS

Contact: 7989966, 7691671

Email: info@maco.mv

CLIENT:

K. GURAIHOO COUNCIL

PROJECT:

COMMUNITY GYM
K. GURAIHOO

ARCHITECT:

FAYYAH FAUZY

ARCHITECTURAL CHECKER:

ALI WAJEEH

STRUCTURAL ENGINEER:

ADAM SAANEEZ

STRUCTURAL CHECKER:

HUSSAIN SHIHAN

SCALE: AS GIVEN

DRWNG TITLE : AS GIVN



DATE: D24M08Y23

REVISION NO.: 00

FILE NAME:
\\DLINK-031BBD\Volume_1\MACO
PROJECTS\2022\ZUHULU



WARNING:
- This drawing shall not be used for construction unless certified.
- Contractor to verify all dimensions of existing works on site before commencing any work or preparing shop drawings.
- Do not scale drawings, use written dimensions only.
- This drawing is to be read in conjunction with the specifications and conditions of contract.
- This drawing and design is copyright and no portion may be reproduced without the permission of the MACO architects

A3

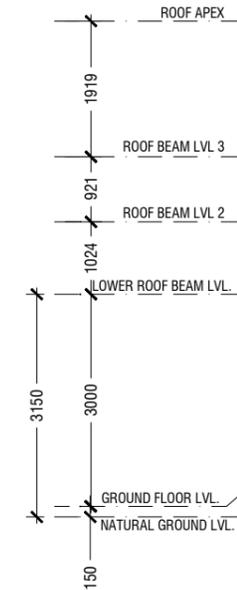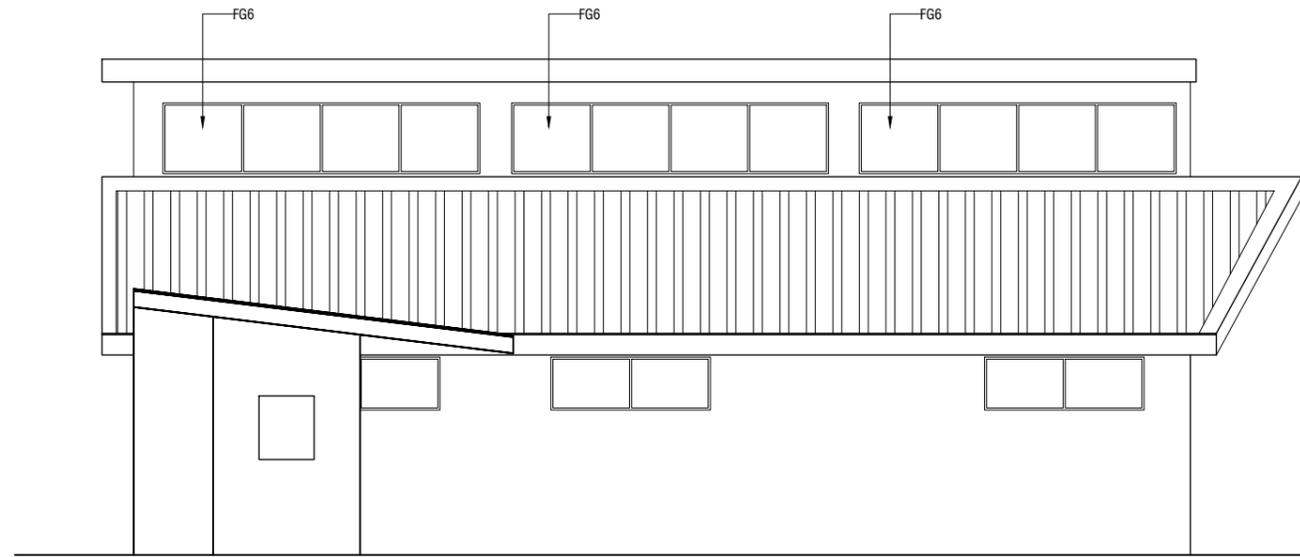

ELEVATION E3

SCALE = 1:100

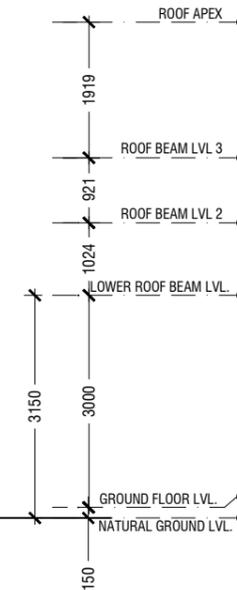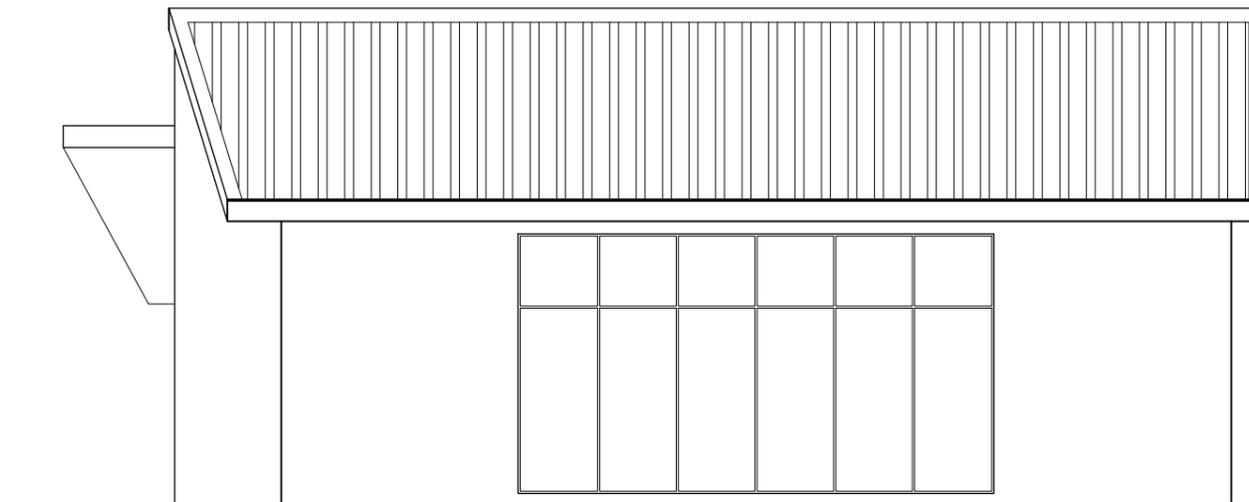

ELEVATION E2

SCALE = 1:100




 Ministry of National Planning, Housing & Infrastructure
ACCREDITED CHECKER
STRUCTURAL CHECKER A1
 Name: Hussain Shihan VALIDITY: 22.03.22 - 22.09.23
 Accredited No: BPR2022024A1 A1-2022-024-001

MACO
DESIGNS

Contact: 7989966, 7691671
Email: info@maco.mv

CLIENT:
K. GURAIHOO COUNCIL

PROJECT:
COMMUNITY GYM
K. GURAIHOO

ARCHITECT:
FAYYAH FAUZY

ARCHITECTURAL CHECKER:
ALI WAJEEH

STRUCTURAL ENGINEER:
ADAM SAANEEZ

STRUCTURAL CHECKER:
HUSSAIN SHIHAN

SCALE: AS GIVEN

DRWNG TITLE : AS GIVN

DATE: D24M08Y23

REVISION NO. : 00

FILE NAME:
\\DLINK-031BBD\Volume_1\MACO
PROJECTS\2022\ZUHULU

WARNING:
- This drawing shall not be used for construction unless certified.
- Contractor to verify all dimensions of existing works on site before commencing any work or preparing shop drawings.
- Do not scale drawings, use written dimensions only.
- This drawing is to be read in conjunction with the specifications and conditions of contract.
- This drawing and design is copyright and no portion may be reproduced without the permission of the MACO architects

A4

| DOOR LABEL | D1 | D2 | D3 | D4 | V1 | V2 |
|----------------------------------|--|--|--|--|--|--|
| FFL | | | | | | |
| DESCRIPTION | DOOR FRAME=T+PANEL=T IRONMONGERY = S.S | DOOR FRAME=A+PANEL=G IRONMONGERY = S.S | DOOR FRAME=A+PANEL=G IRONMONGERY = S.S | DOOR FRAME=F+PANEL=F IRONMONGERY = S.S | SLIDING DOOR FRAME=A+PANEL=G IRONMONGERY = S.S | SLIDING WINDOW FRAME=A+PANEL=G IRONMONGERY = S.S |
| VENTILATED AREA(M ²) | | | | | | |

Ministry of National Planning, Housing & Infrastructure
ACCREDITED CHECKER
STRUCTURAL CHECKER A1
 Name: Hussain Shihan VALIDITY: 21.03.22 - 22.09.23
 Accredited No: BPR2022024A1 A1-2022-024-001

MACO
 DESIGNS
 Contact: 7989966, 7691671
 Email: info@maco.mv

CLIENT:
 K. GURAIIDHOO COUNCIL
 PROJECT:
COMMUNITY GYM
 K. GURAIIDHOO

ARCHITECT:
 FAYYAH FAUZY
 ARCHITECTURAL CHECKER:
 ALI WAJEEH
 STRUCTURAL ENGINEER:
 ADAM SAANEEZ

STRUCTURAL CHECKER:
 HUSSAIN SHIHAN
 SCALE: AS GIVEN
DRWNG TITLE : AS GIVN
 DATE: D24M08Y23
 REVISION NO. : 00

NOTE:
 T-TIMBER
 G-GLASS
 TG-TEMPERED GLASS
 TL-TIMBER LOUVERED
 GL-GLASS LOUVERED
 AL-ALUMINIUM LOUVERED
 A-ALLUMINIUM
 PVC-PLASTIC
 S.S- STAINLESS STEEL
 FB-FIBER BOARD
 F.G-FROST GLASS


WARNING:
 - This drawing shall not be used for construction unless certified.
 - Contractor to verify all dimensions of existing works on site before commencing any work or preparing shop drawings.
 - Do not scale drawings, use written dimensions only.
 - This drawing is to be read in conjunction with the specifications and conditions of contract.
 - This drawing and design is copyright and no portion may be reproduced without the permission of the MACO architects

| DOOR LABEL | D5 | FG1 | FG2 |
|----------------------------------|---|--|--|
| FFL | | | |
| DESCRIPTION | FIXED GLASS FRAME=A+PANEL=G IRONMONGERY = S.S | FIXED GLASS WITH VENT ON TOP FRAME=A+PANEL=G IRONMONGERY = S.S | FIXED GLASS WITH VENT ON TOP FRAME=A+PANEL=G IRONMONGERY = S.S |
| VENTILATED AREA(M ²) | | | |

DOOR WINDOW SCHEDULE 1
 SCALE = 1:100

A5

| | |
|----------------------------------|---|
| DOOR LABEL | FG6 |
| | |
| DESCRIPTION | FIXED GLASS FRAME=A+PANEL=G IRONMONGERY = S.S |
| VENTILATED AREA(M ²) | |

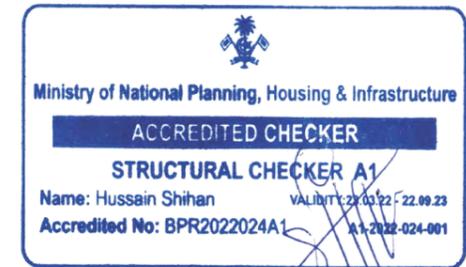

| | | | |
|----------------------------------|---|---|---|
| DOOR LABEL | FG3 | FG4 | FG5 |
| | | | |
| DESCRIPTION | FIXED GLASS FRAME=A+PANEL=G IRONMONGERY = S.S | FIXED GLASS FRAME=A+PANEL=G IRONMONGERY = S.S | FIXED GLASS FRAME=A+PANEL=G IRONMONGERY = S.S |
| VENTILATED AREA(M ²) | | | |



Contact: 7989966, 7691671
Email: info@maco.mv

CLIENT:
K. GURAIHOO COUNCIL

PROJECT:
COMMUNITY GYM
K. GURAIHOO

ARCHITECT:
FAYYAH FAUZY

ARCHITECTURAL CHECKER:
ALI WAJEEH

STRUCTURAL ENGINEER:
ADAM SAANEEZ

STRUCTURAL CHECKER:
HUSSAIN SHIHAN

SCALE: AS GIVEN

DRWNG TITLE : AS GIVN

DATE: D24M08Y23

REVISION NO. : 00

FILE NAME:
\\DLINK-031BBD\Volume_1\MACO
PROJECTS\2022\ZUHULU

WARNING:
- This drawing shall not be used for construction unless certified.
- Contractor to verify all dimensions of existing works on site before commencing any work or preparing shop drawings.
- Do not scale drawings, use written dimensions only.
- This drawing is to be read in conjunction with the specifications and conditions of contract.
- This drawing and design is copyright and no portion may be reproduced without the permission of the MACO architects

DOOR WINDOW SCHEDULE 2

SCALE = 1:100



A6


 Ministry of National Planning, Housing & Infrastructure
ACCREDITED CHECKER
STRUCTURAL CHECKER A1
 Name: Hussain Shihan VALIDITY: 22.03.22 - 22.09.23
 Accredited No: BPR2022024A1 A1-2022-024-001

MACO
 DESIGNS
 Contact: 7989966, 7691671
 Email: info@maco.mv

CLIENT:
 K. GURAIIDHOO COUNCIL
 PROJECT:
COMMUNITY GYM
 K. GURAIIDHOO


ARCHITECT:
 FAYYAH FAUZY
 ARCHITECTURAL CHECKER:
 ALI WAJEEH

STRUCTURAL ENGINEER:
 ADAM SAANEEZ
 STRUCTURAL CHECKER:
 HUSSAIN SHIHAN


SCALE: AS GIVEN
 DRWNG TITLE : AS GIVN
 DATE: D24M08Y23
 REVISION NO. : 00

FILE NAME:
 \\DLINK-031BBD\Volume_1\MACO
 PROJECTS\2022\ZUHULU

WARNING:
 - This drawing shall not be used for construction unless certified.
 - Contractor to verify all dimensions of existing works on site before commencing any work or preparing shop drawings.
 - Do not scale drawings, use written dimensions only.
 - This drawing is to be read in conjunction with the specifications and conditions of contract.
 - This drawing and design is copyright and no portion may be reproduced without the permission of the MACO architects

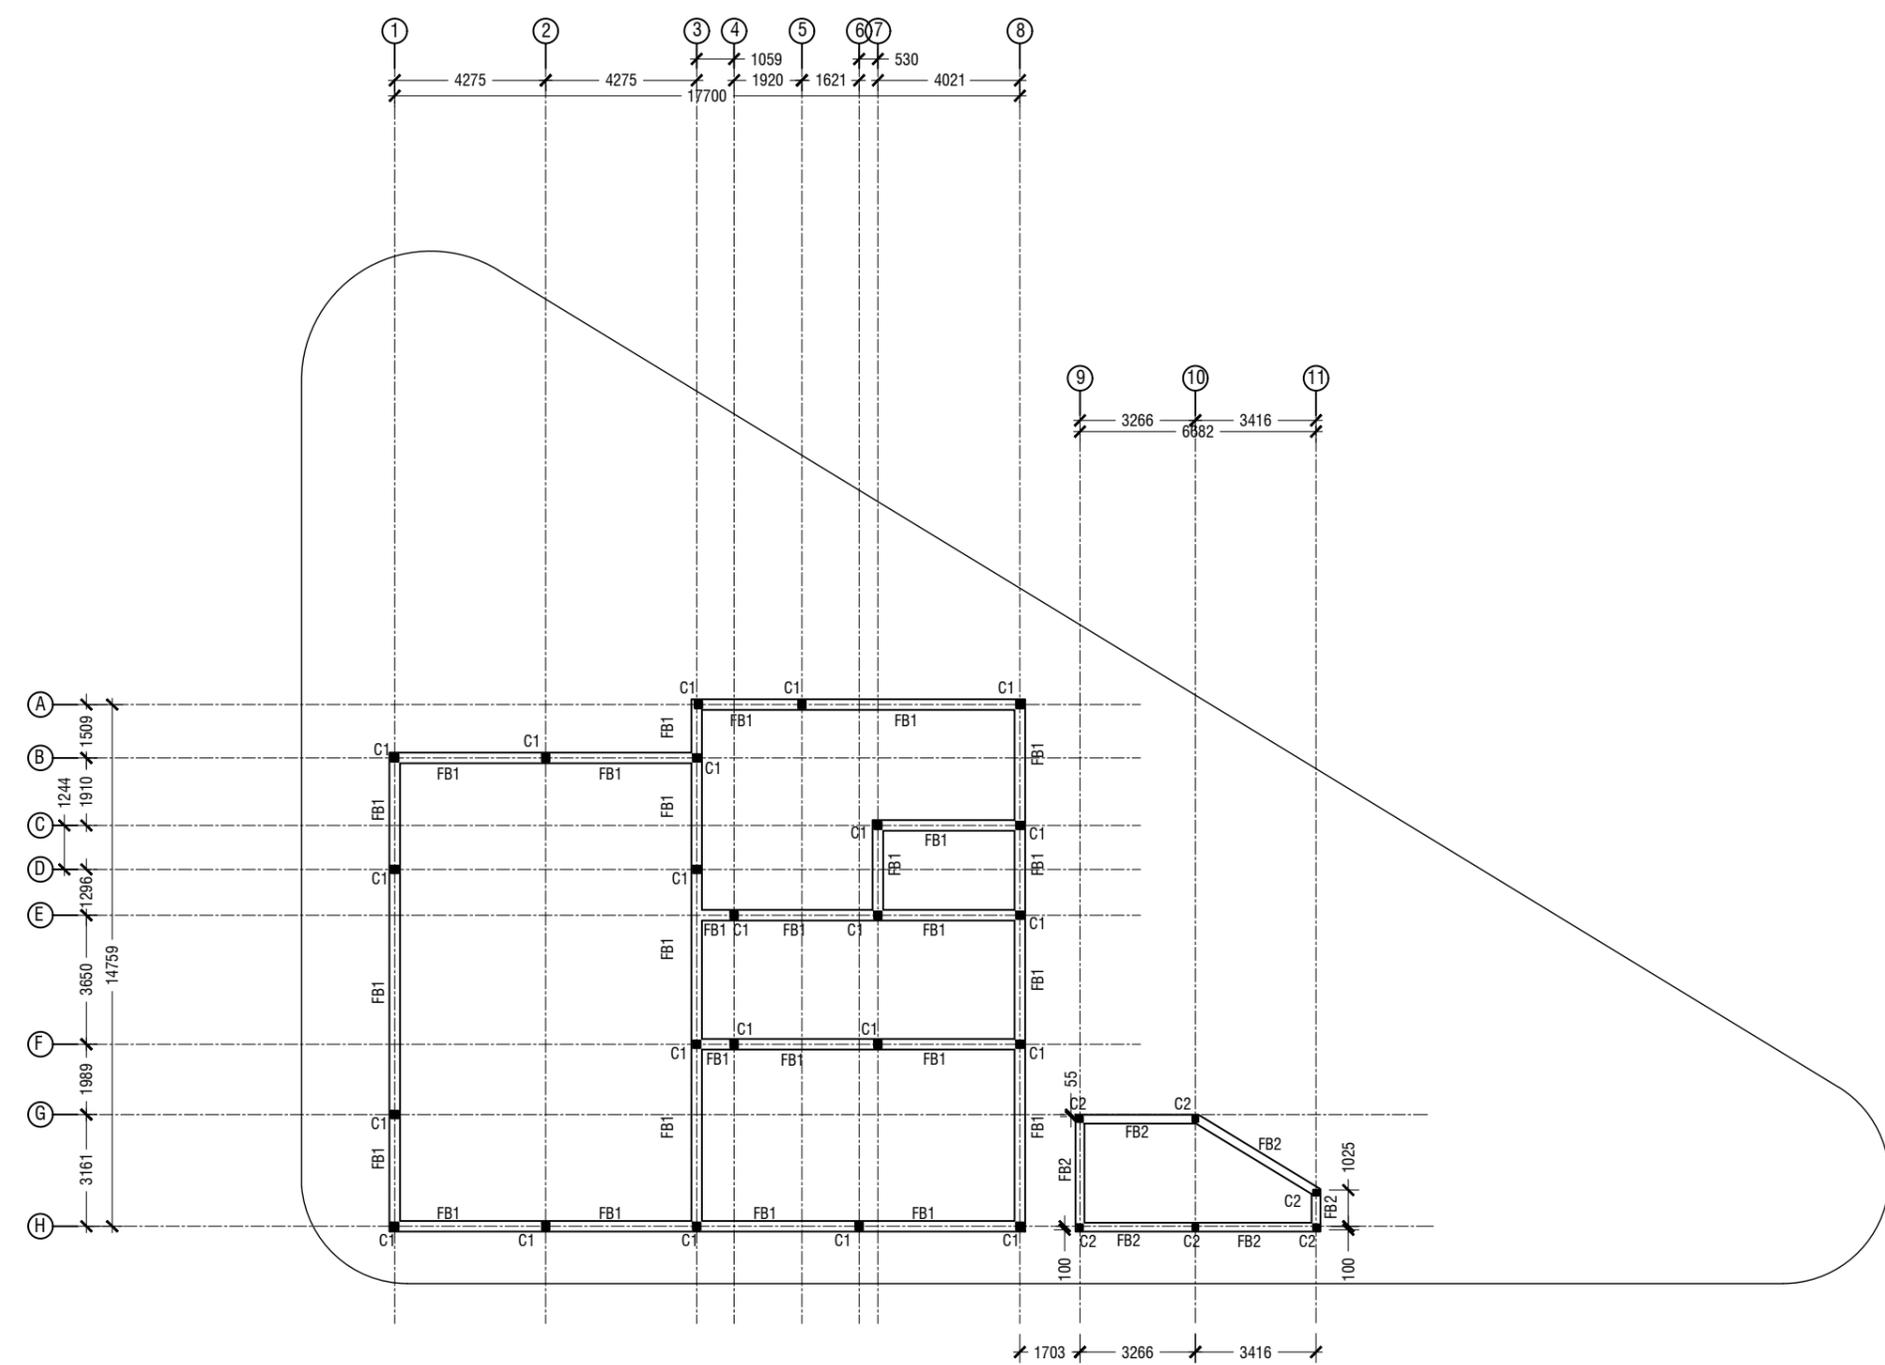

NOTE:
 FOUNDATION DEPTH IS 600mm FOR MAIN BUILDING
 AND 450mm FOR FOOD HUT

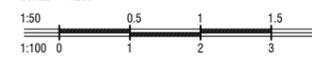COLUMN LOCATION PLAN / FOUNDATION PLAN
 SCALE = 1:200


S1


 Ministry of National Planning, Housing & Infrastructure
ACCREDITED CHECKER
STRUCTURAL CHECKER A1
 Name: Hussain Shihan VALIDITY: 21.03.22 - 22.09.23
 Accredited No: BPR2022024A1 A-1-2022-024-001



Contact: 7989966, 7691671
Email: info@maco.mv

CLIENT:
K. GURAIHOO COUNCIL

PROJECT:
COMMUNITY GYM
K. GURAIHOO

ARCHITECT:
FAYYAH FAUZY

ARCHITECTURAL CHECKER:
ALI WAJEEH

STRUCTURAL ENGINEER:
ADAM SAANEEZ

STRUCTURAL CHECKER:
HUSSAIN SHIHAN

SCALE: AS GIVEN


DRWNG TITLE : AS GIVN

DATE: D24M08Y23

REVISION NO. : 00

FILE NAME:
\\DLINK-031BBD\Volume_1\MACO PROJECTS\2022\ZUHULU

WARNING:
 - This drawing shall not be used for construction unless certified.
 - Contractor to verify all dimensions of existing works on site before commencing any work or preparing shop drawings.
 - Do not scale drawings, use written dimensions only.
 - This drawing is to be read in conjunction with the specifications and conditions of contract.
 - This drawing and design is copyright and no portion may be reproduced without the permission of the MACO architects

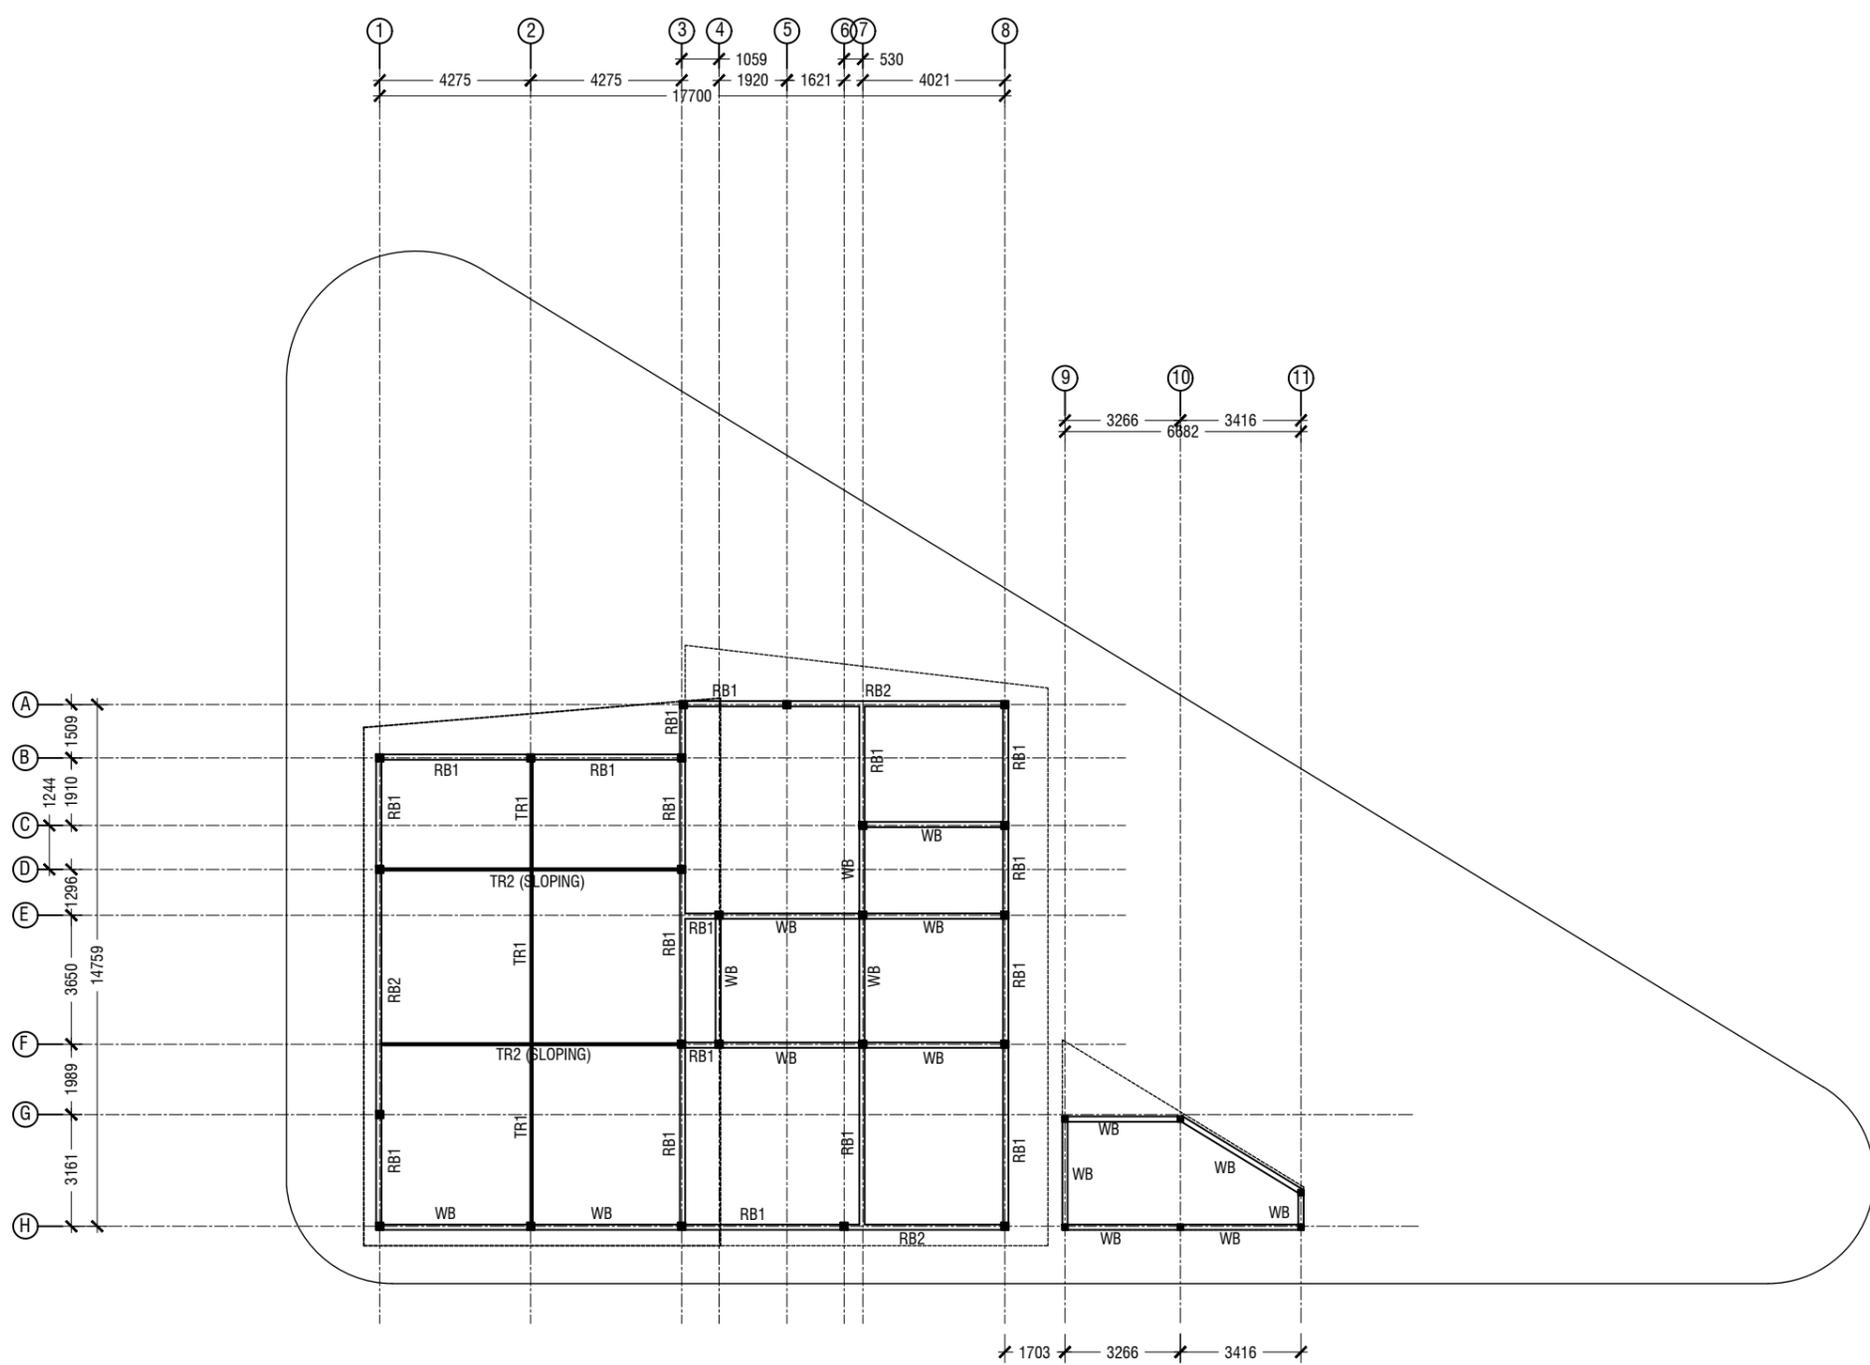

ROOF BEAM PLAN
SCALE = 1:200



S2


 Ministry of National Planning, Housing & Infrastructure
ACCREDITED CHECKER
STRUCTURAL CHECKER A1
 Name: Hussain Shihan VALIDITY: 22.03.22 - 22.09.23
 Accredited No: BPR2022024A1 11-2022-024-001

MACO
DESIGNS

Contact: 7989966, 7691671
Email: info@maco.mv

CLIENT:
K. GURAIIDHOO COUNCIL

PROJECT:
COMMUNITY GYM
K. GURAIIDHOO

ARCHITECT:
FAYYAH FAUZY

ARCHITECTURAL CHECKER:
ALI WAJEEH

STRUCTURAL ENGINEER:
ADAM SAANEEZ

STRUCTURAL CHECKER:
HUSSAIN SHIHAN

SCALE: AS GIVEN


DRWNG TITLE : AS GIVN

DATE: D24M08Y23

REVISION NO. : 00

FILE NAME:
\\DLINK-031BBD\Volume_1\MACO
PROJECTS\2022\ZUHULU

WARNING:
 - This drawing shall not be used for construction unless certified.
 - Contractor to verify all dimensions of existing works on site before commencing any work or preparing shop drawings.
 - Do not scale drawings, use written dimensions only.
 - This drawing is to be read in conjunction with the specifications and conditions of contract.
 - This drawing and design is copyright and no portion may be reproduced without the permission of the MACO architects




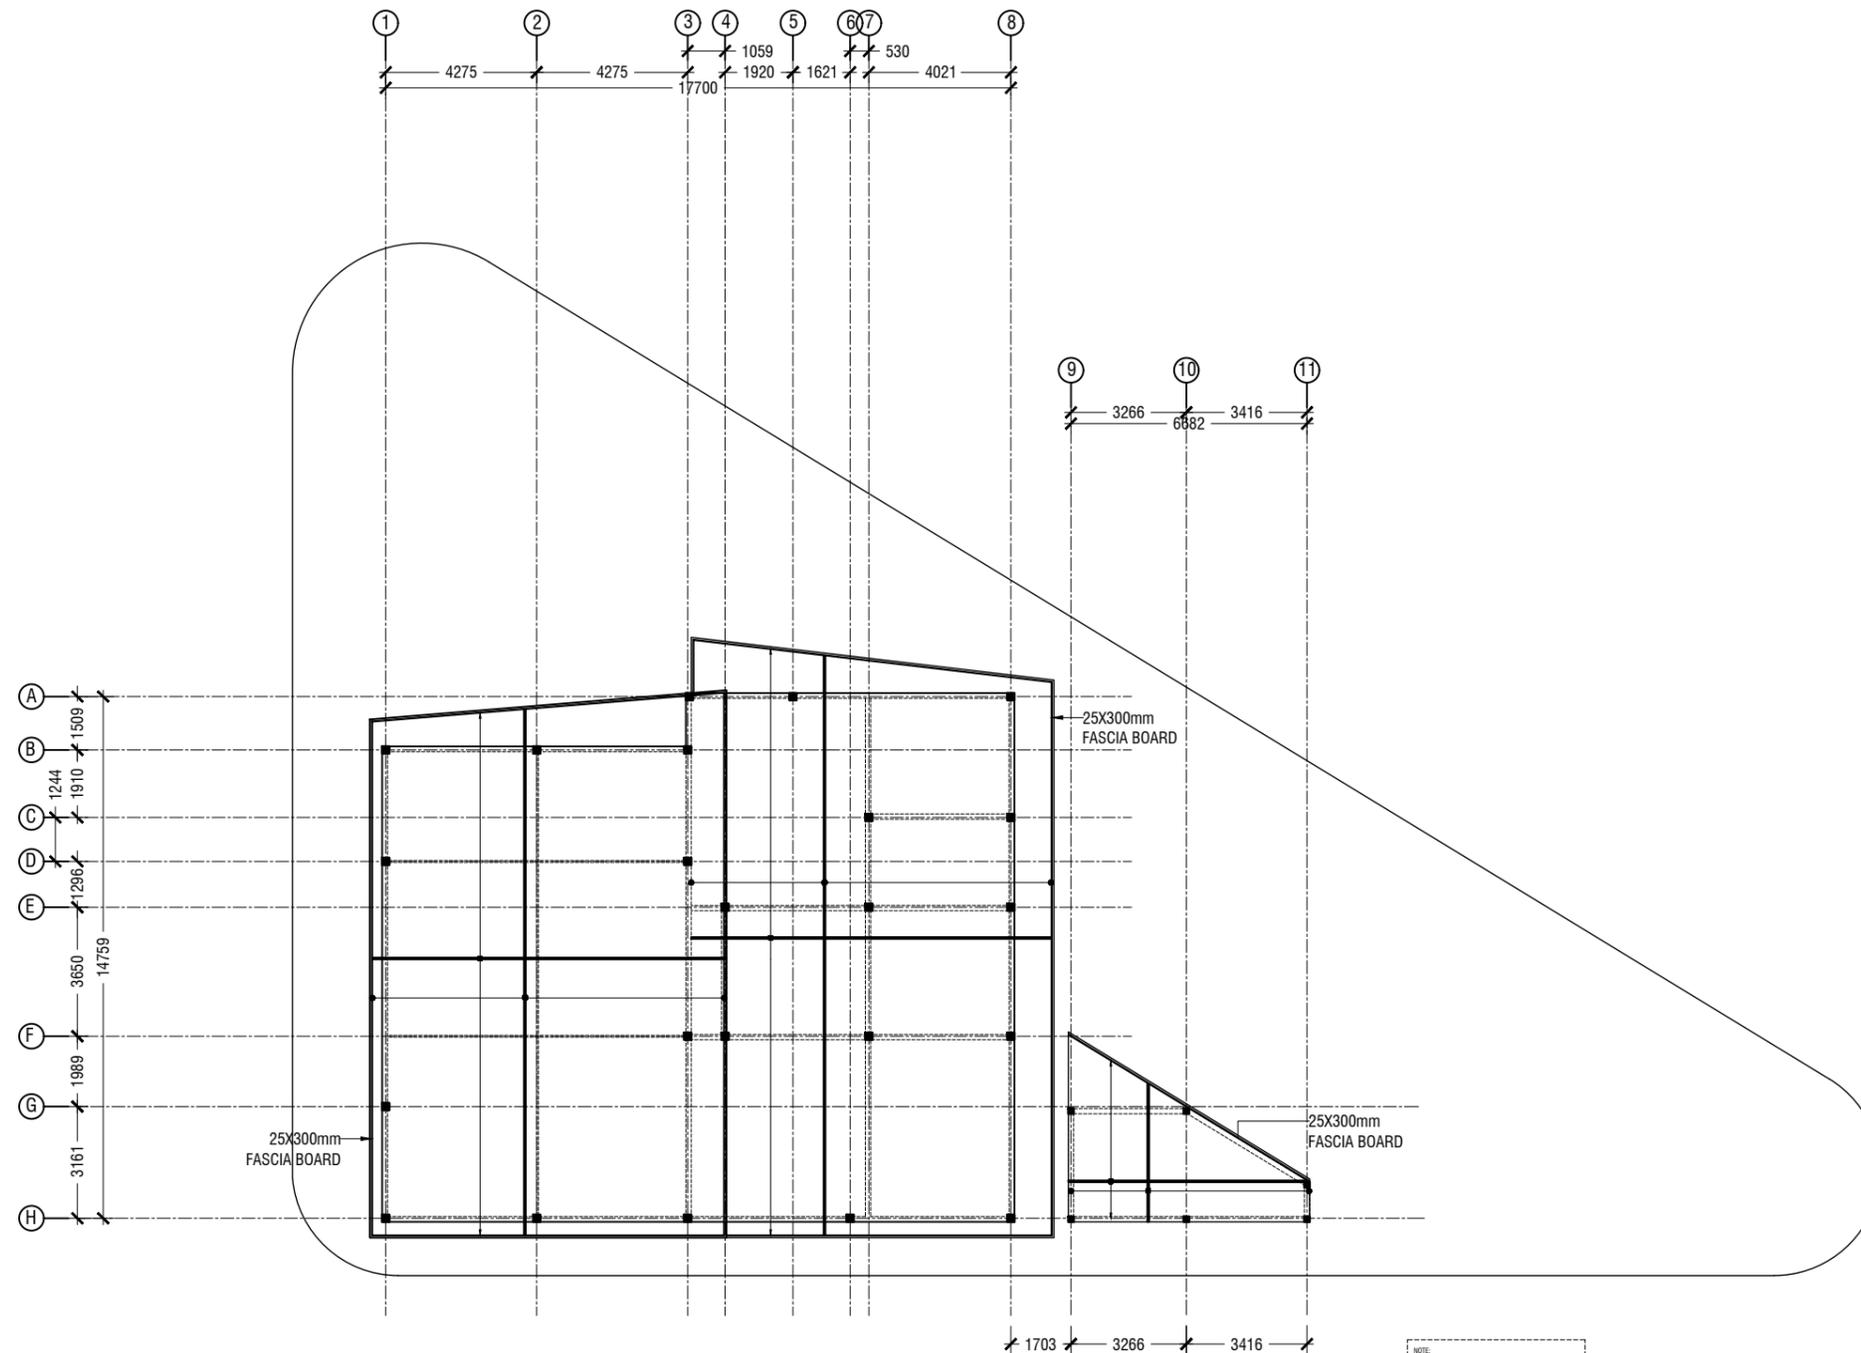


ROOF FRAMING PLAN

SCALE = 1:200



S3

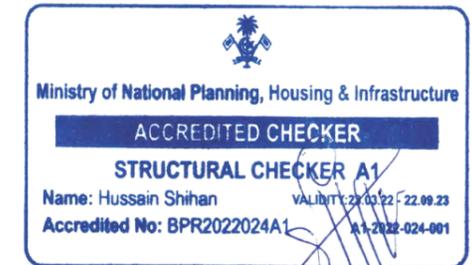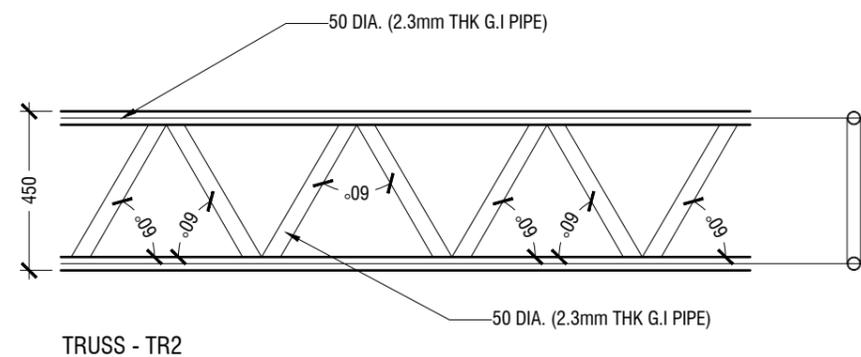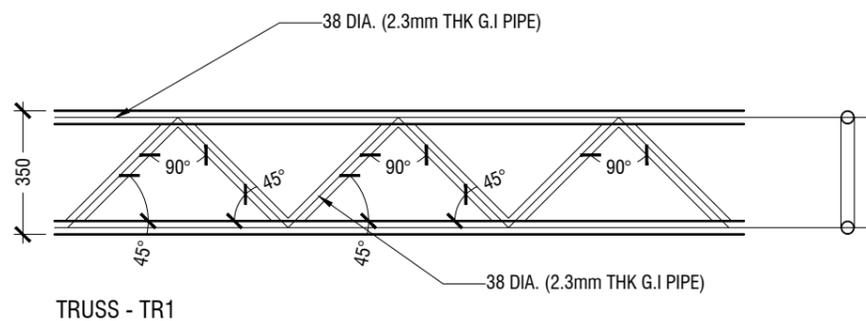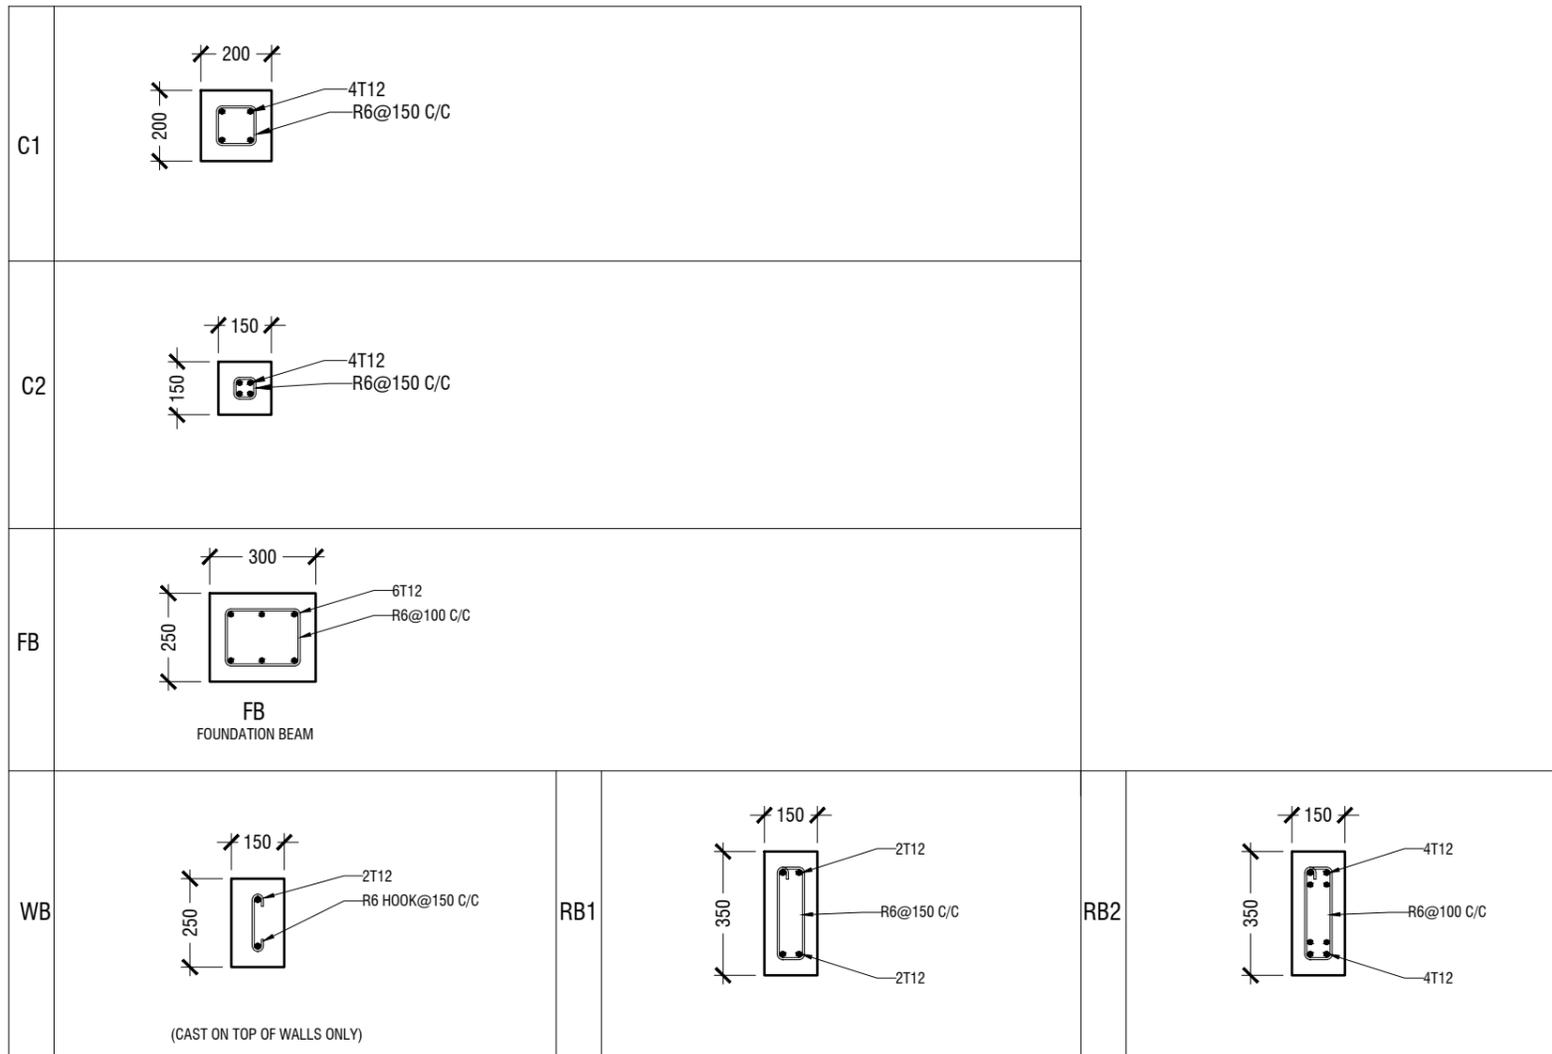

MACO
DESIGNS

Contact: 7989966, 7691671
Email: info@maco.mv

CLIENT:
K. GURAIIDHOO COUNCIL

PROJECT:
COMMUNITY GYM
K. GURAIIDHOO

ARCHITECT:
FAYYAH FAUZY

ARCHITECTURAL CHECKER:
ALI WAJEEH

STRUCTURAL ENGINEER:
ADAM SAANEEZ

STRUCTURAL CHECKER:
HUSSAIN SHIHAN

SCALE: AS GIVEN

DRWNG TITLE : AS GIVN

DATE: D24M08Y23

REVISION NO. : 00

FILE NAME:
\\DLINK-031BBD\Volume_1\MACO
PROJECTS\2022\ZUHULU

WARNING:
- This drawing shall not be used for construction unless certified.
- Contractor to verify all dimensions of existing works on site before commencing any work or preparing shop drawings.
- Do not scale drawings, use written dimensions only.
- This drawing is to be read in conjunction with the specifications and conditions of contract.
- This drawing and design is copyright and no portion may be reproduced without the permission of the MACO architects