


ELECTRICAL LEGEND:

SYMBOL	DESCRIPTION
	ONE GANG SWITCH @ 1200 MM FROM FFL
	TWO GANG SWITCH @ 1200 MM FROM FFL
	THREE GANG SWITCH @ 1200 MM FROM FFL
	FOUR GANG SWITCH @ 1200 MM FROM FFL
	ONE GANG SWITCH (TWO-WAY) @ 1200 MM FROM FFL
	FAN DIMMER SWITCH @ 1200 MM FROM FFL
	LIGHT DIMMER SWITCH @ 1200 MM FROM FFL
	HEATER SWITCH @ 1200 MM FROM FFL
	13 AMP SOCKET @ 300 MM FROM FFL
	13 AMP DOUBLE SOCKET @ 300 MM FROM FFL
	13 AMP SOCKET @ 1200 MM FROM FFL
	13 AMP DOUBLE SOCKET @ 1200 MM FROM FFL
	15 AMP SOCKET @ 1800 MM FROM FFL
	SHAVERS SOCKET @ 1300 MM FROM FFL (WEATHER PROOF)
	13 AMP DOUBLE SOCKET - FOR HOOD(1800MM H) /IGNITION(300MMH)
	CABLE TV SOCKET OUTLET @ 300 MM FROM FFL
	FIBER SOCKET OUTLET @ 300 MM FROM FFL
	DISTRIBUTION BOARD
	WEATHER PROOF
	AIR-CONDITIONER
	WATER HEATER (TOILETS)
	EMERGENCY LIGHT
	FLOOR MOUNTED
	TOILET MIRROR F-TUBE LIGHT @ 1800 MM
	150 MM Ø RECESSED CEILING DOWN LIGHT
	WALL MOUNT LIGHT @ 1800 MM FROM FFL
	OUTDOOR WATER PROOF LIGHT
	24 W SQUARE LED DOWN LIGHT
	CEILING MOUNT EXHAUST FAN CONTROLLED FROM LIGHT SWITCH
	WALL MOUNT EXHAUST FAN CONTROLLED FROM LIGHT SWITCH
	CEILING FAN
	WALL MOUNT SPLIT TYPE AIR CONDITION INDOOR UNIT
	AIR CONDITION OUTDOOR UNIT
	MEDIANET ,DHIRAGU, COOREDOO ,ROL MAIN JUNCTION BOX


	OUTDOOR LAMP POST
	OUTDOOR GARDEN LIGHT

NOTE: DETAILED ELECTRICAL SYSTEM TO BE DESIGNED BY THE CONTRACTOR

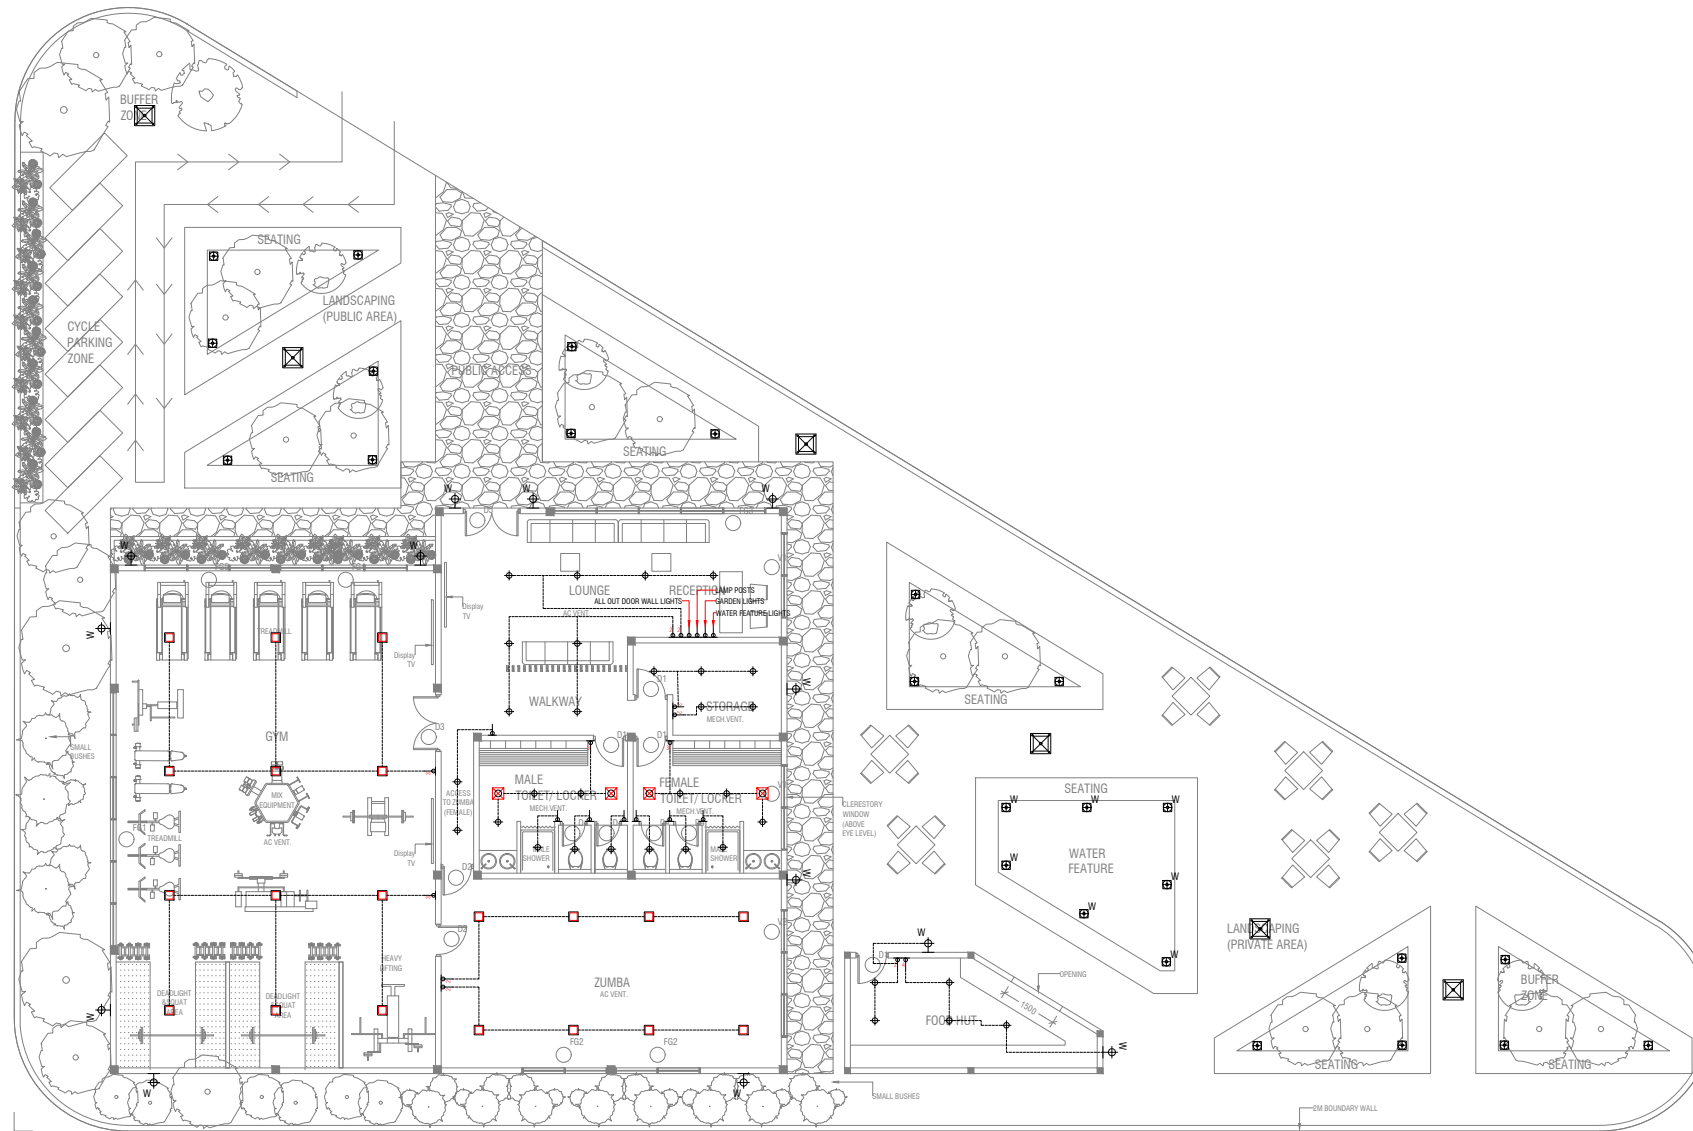

LIGHTING LAYOUT

SCALE = 1:200

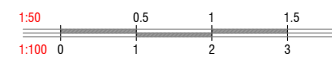

MACO
DESIGNS

Contact: 7989966, 7691671

Email: info@maco.mv

CLIENT:

K. GURAIIDHOO COUNCIL

PROJECT:

COMMUNITY GYM
K. GURAIIDHOO

ARCHITECT:

FAYYAH FAUZY

ARCHITECTURAL CHECKER:

ALI WAJEEH

STRUCTURAL ENGINEER:

ADAM SAANEZ

STRUCTURAL CHECKER:

HUSSAIN SHIHAN

SCALE: AS GIVEN

DRWNG TITLE : AS GIVN


DATE: D24M08Y23

REVISION NO. : 00

FILE NAME:
\\DLINK-031BBD\Volume_1\MACO
PROJECTS\2022\ZUHULU

WARNING:
- This drawing shall not be used for construction unless certified.
- Contractor to verify all dimensions of existing works on site before commencing any work or preparing shop drawings.
- Do not scale drawings, use written dimensions only.
- This drawing is to be read in conjunction with the specifications and conditions of contract.
- This drawing and design is copyright and no portion may be reproduced without the permission of the MACO architects

E1

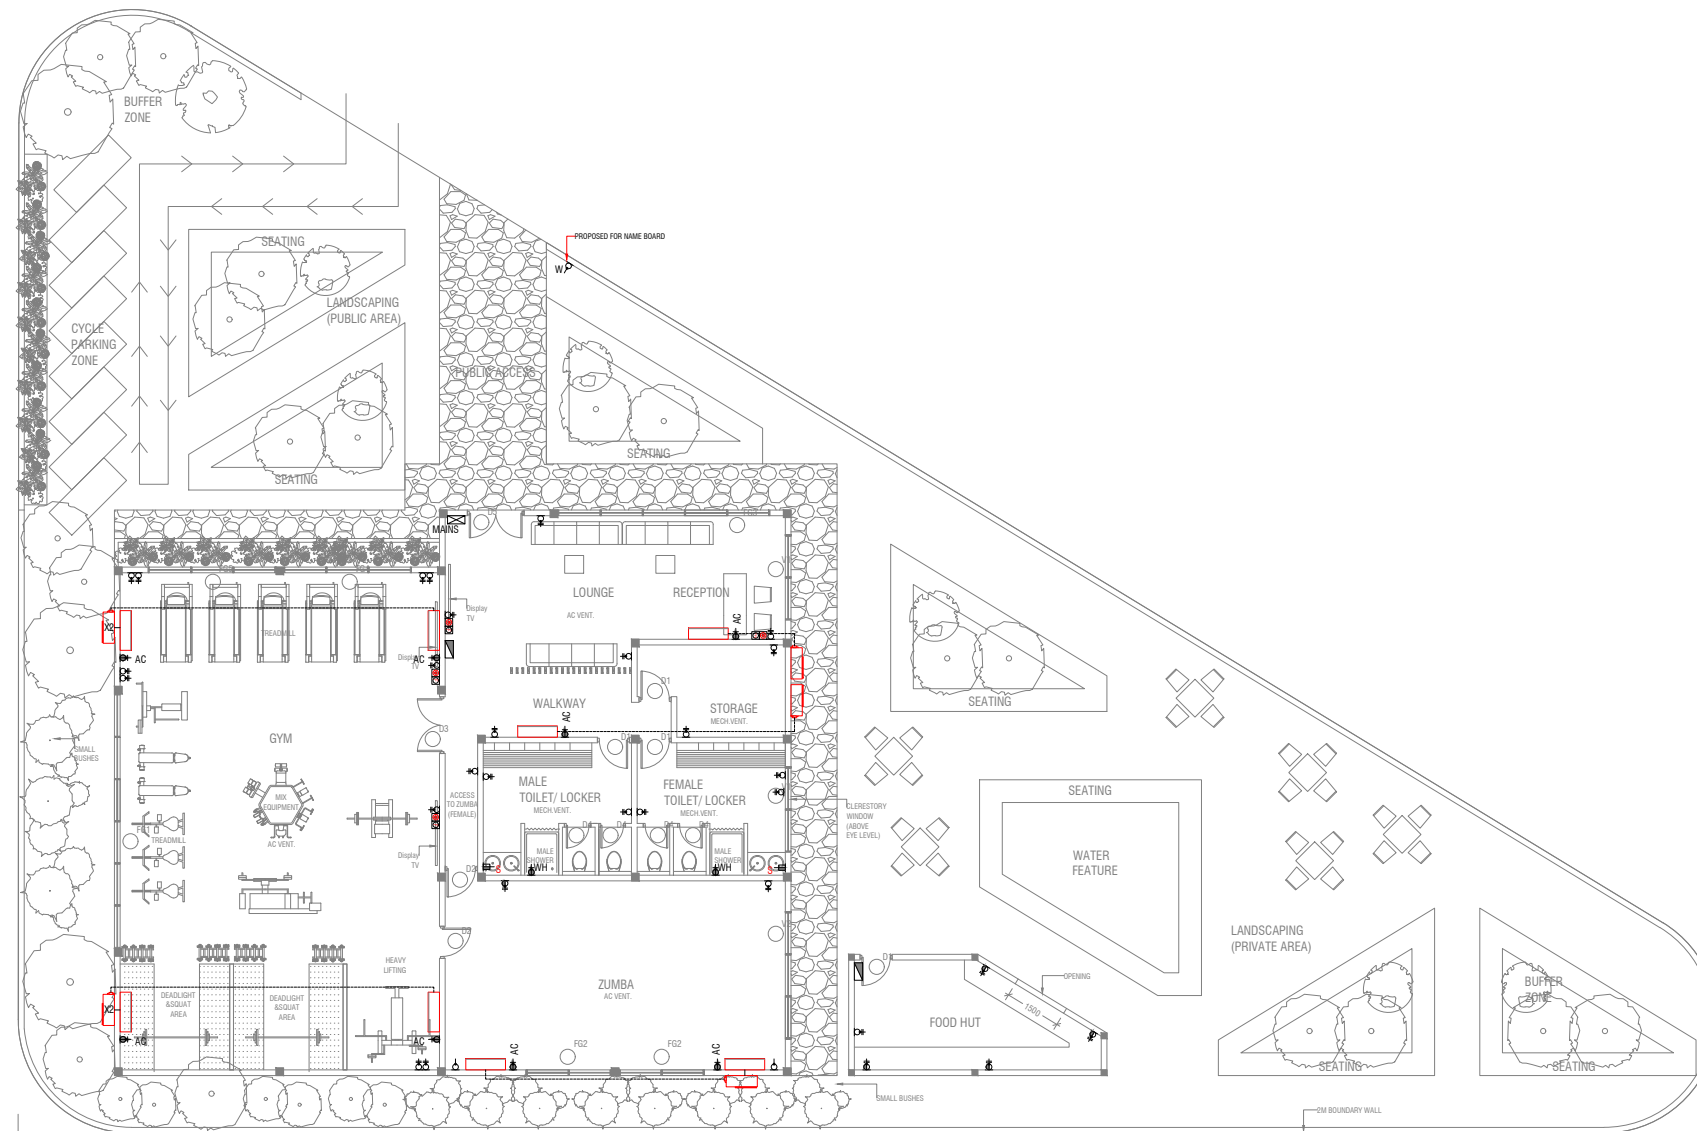

POWER LAYOUT

SCALE = 1:200



MACO
DESIGNS

Contact: 7989966, 7691671

Email: info@maco.mv

CLIENT:

K. GURAIIDHOO COUNCIL

PROJECT:

COMMUNITY GYM
K. GURAIIDHOO

ARCHITECT:

FAYYAH FAUZY

ARCHITECTURAL CHECKER:

ALI WAJEEH

STRUCTURAL ENGINEER:

ADAM SAANEEZ

STRUCTURAL CHECKER:

HUSSAIN SHIHAN

SCALE: AS GIVEN

DRWNG TITLE : AS GIVN

DATE: D24M08Y23

REVISION NO. : 00


FILE NAME:
\\DLINK-031BBD\Volume_1\MACO
PROJECTS\2022\ZUHULU

WARNING:
- This drawing shall not be used for construction unless certified.
- Contractor to verify all dimensions of existing works on site before commencing any work or preparing shop drawings.
- Do not scale drawings, use written dimensions only.
- This drawing is to be read in conjunction with the specifications and conditions of contract.
- This drawing and design is copyright and no portion may be reproduced without the permission of the MACO architects

E2

PLUMBING LEGEND

SYMBOL	DESCRIPTION
	FAUCET/TAP
	RAIL SHOWER
	MUSLIM SHOWER
	FLOOR DRAIN
	CLEAN OUT
	SEWAGE DISPOSAL Ø100MM
	WASTE PIPE Ø50MM
	GROUND WATER SUPPLY Ø25MM
	MWSW WATER SUPPLY Ø25MM
	RAINWATER DOWNPIPE 75MM Ø
	VALVE
	WATER METER
	GROUND WATER PUMP
	INSPECTION CHAMBER
	MAIN IC

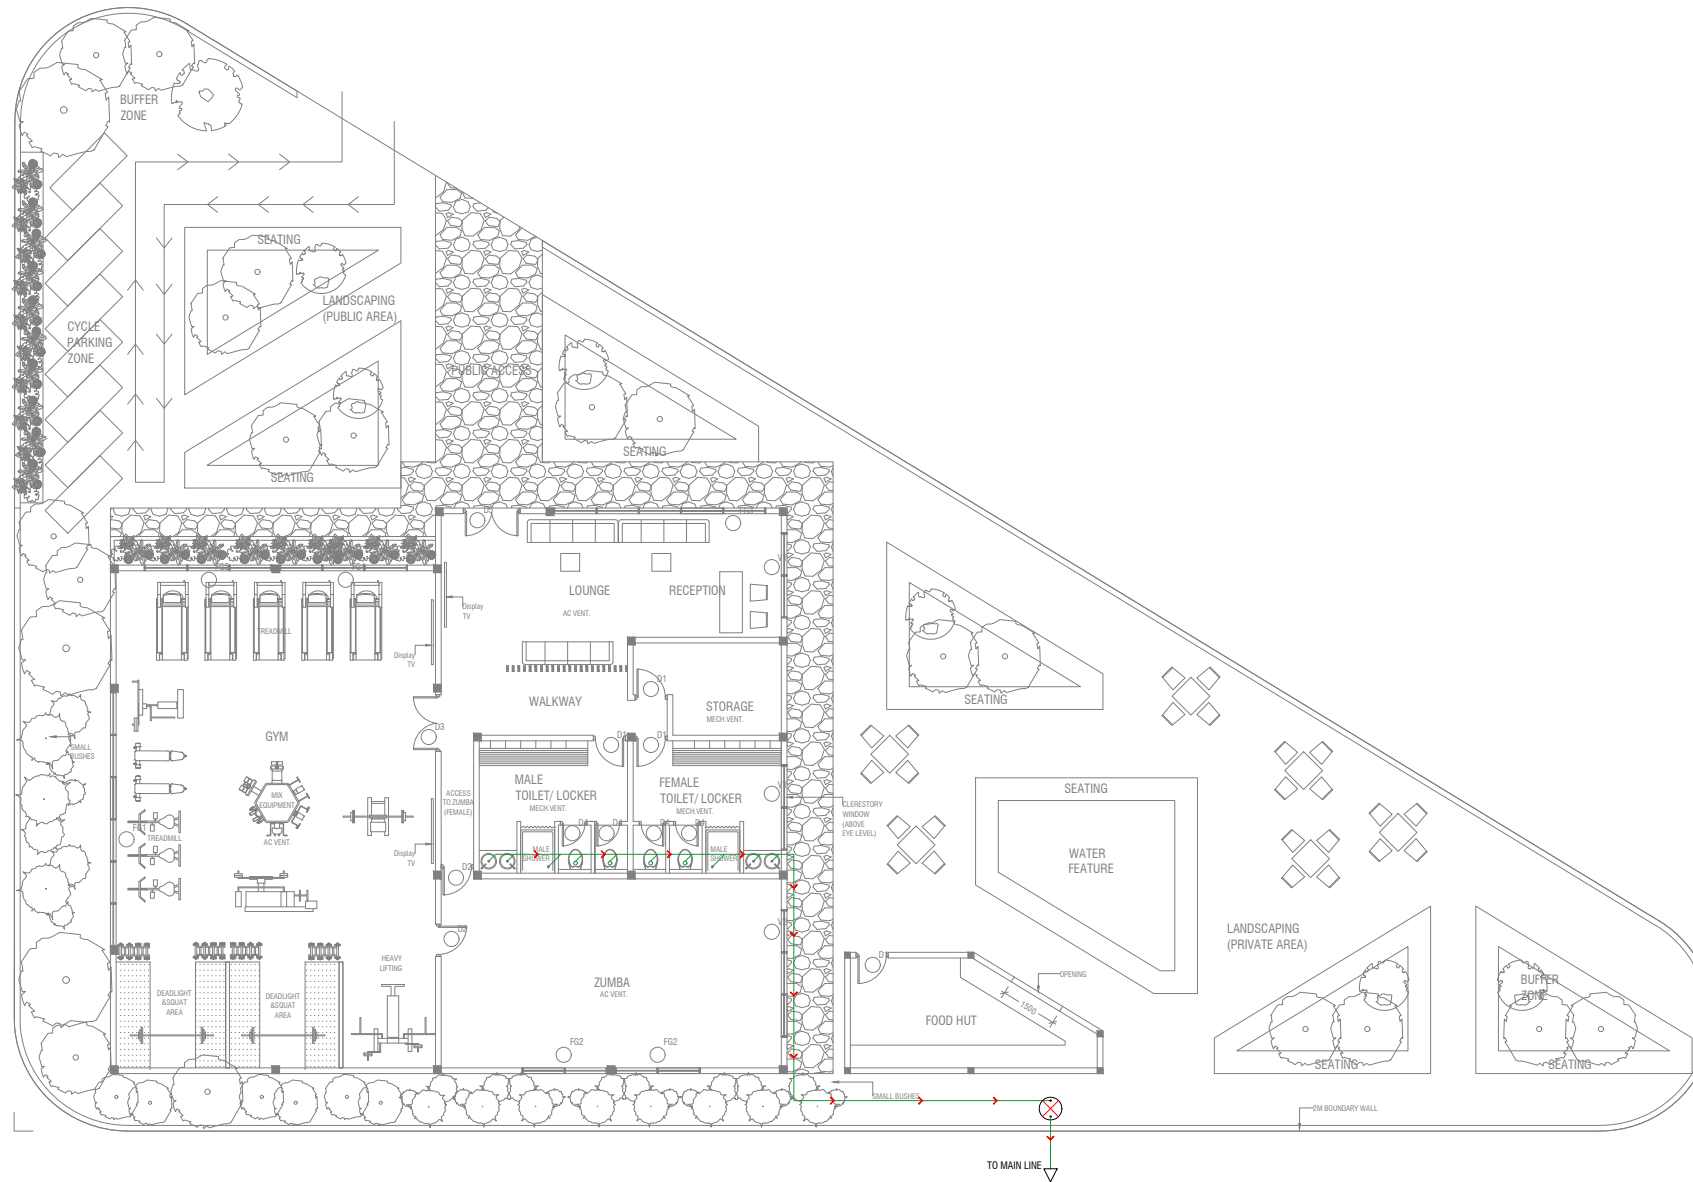

MACO
DESIGNS

Contact: 7989966, 7691671
Email: info@maco.mv

CLIENT:
K. GURAIHOO COUNCIL

PROJECT:
COMMUNITY GYM
K. GURAIHOO

ARCHITECT:
FAYYAH FAUZY

ARCHITECTURAL CHECKER:
ALI WAJEEH

STRUCTURAL ENGINEER:
ADAM SAANEEZ

STRUCTURAL CHECKER:
HUSSAIN SHIHAN

SCALE: AS GIVEN

DRWNG TITLE : AS GIVN

DATE: D24M08Y23

REVISION NO. : 00

FILE NAME:
\\DLINK-031BBD\Volume_1\MACO
PROJECTS\2022\ZUHULU


WARNING:
- This drawing shall not be used for construction unless certified.
- Contractor to verify all dimensions of existing works on site before commencing any work or preparing shop drawings.
- Do not scale drawings, use written dimensions only.
- This drawing is to be read in conjunction with the specifications and conditions of contract.
- This drawing and design is copyright and no portion may be reproduced without the permission of the MACO architects

WASTE WATER & SEWAGE DISPOSAL LAYOUT

SCALE = 1:200



P1

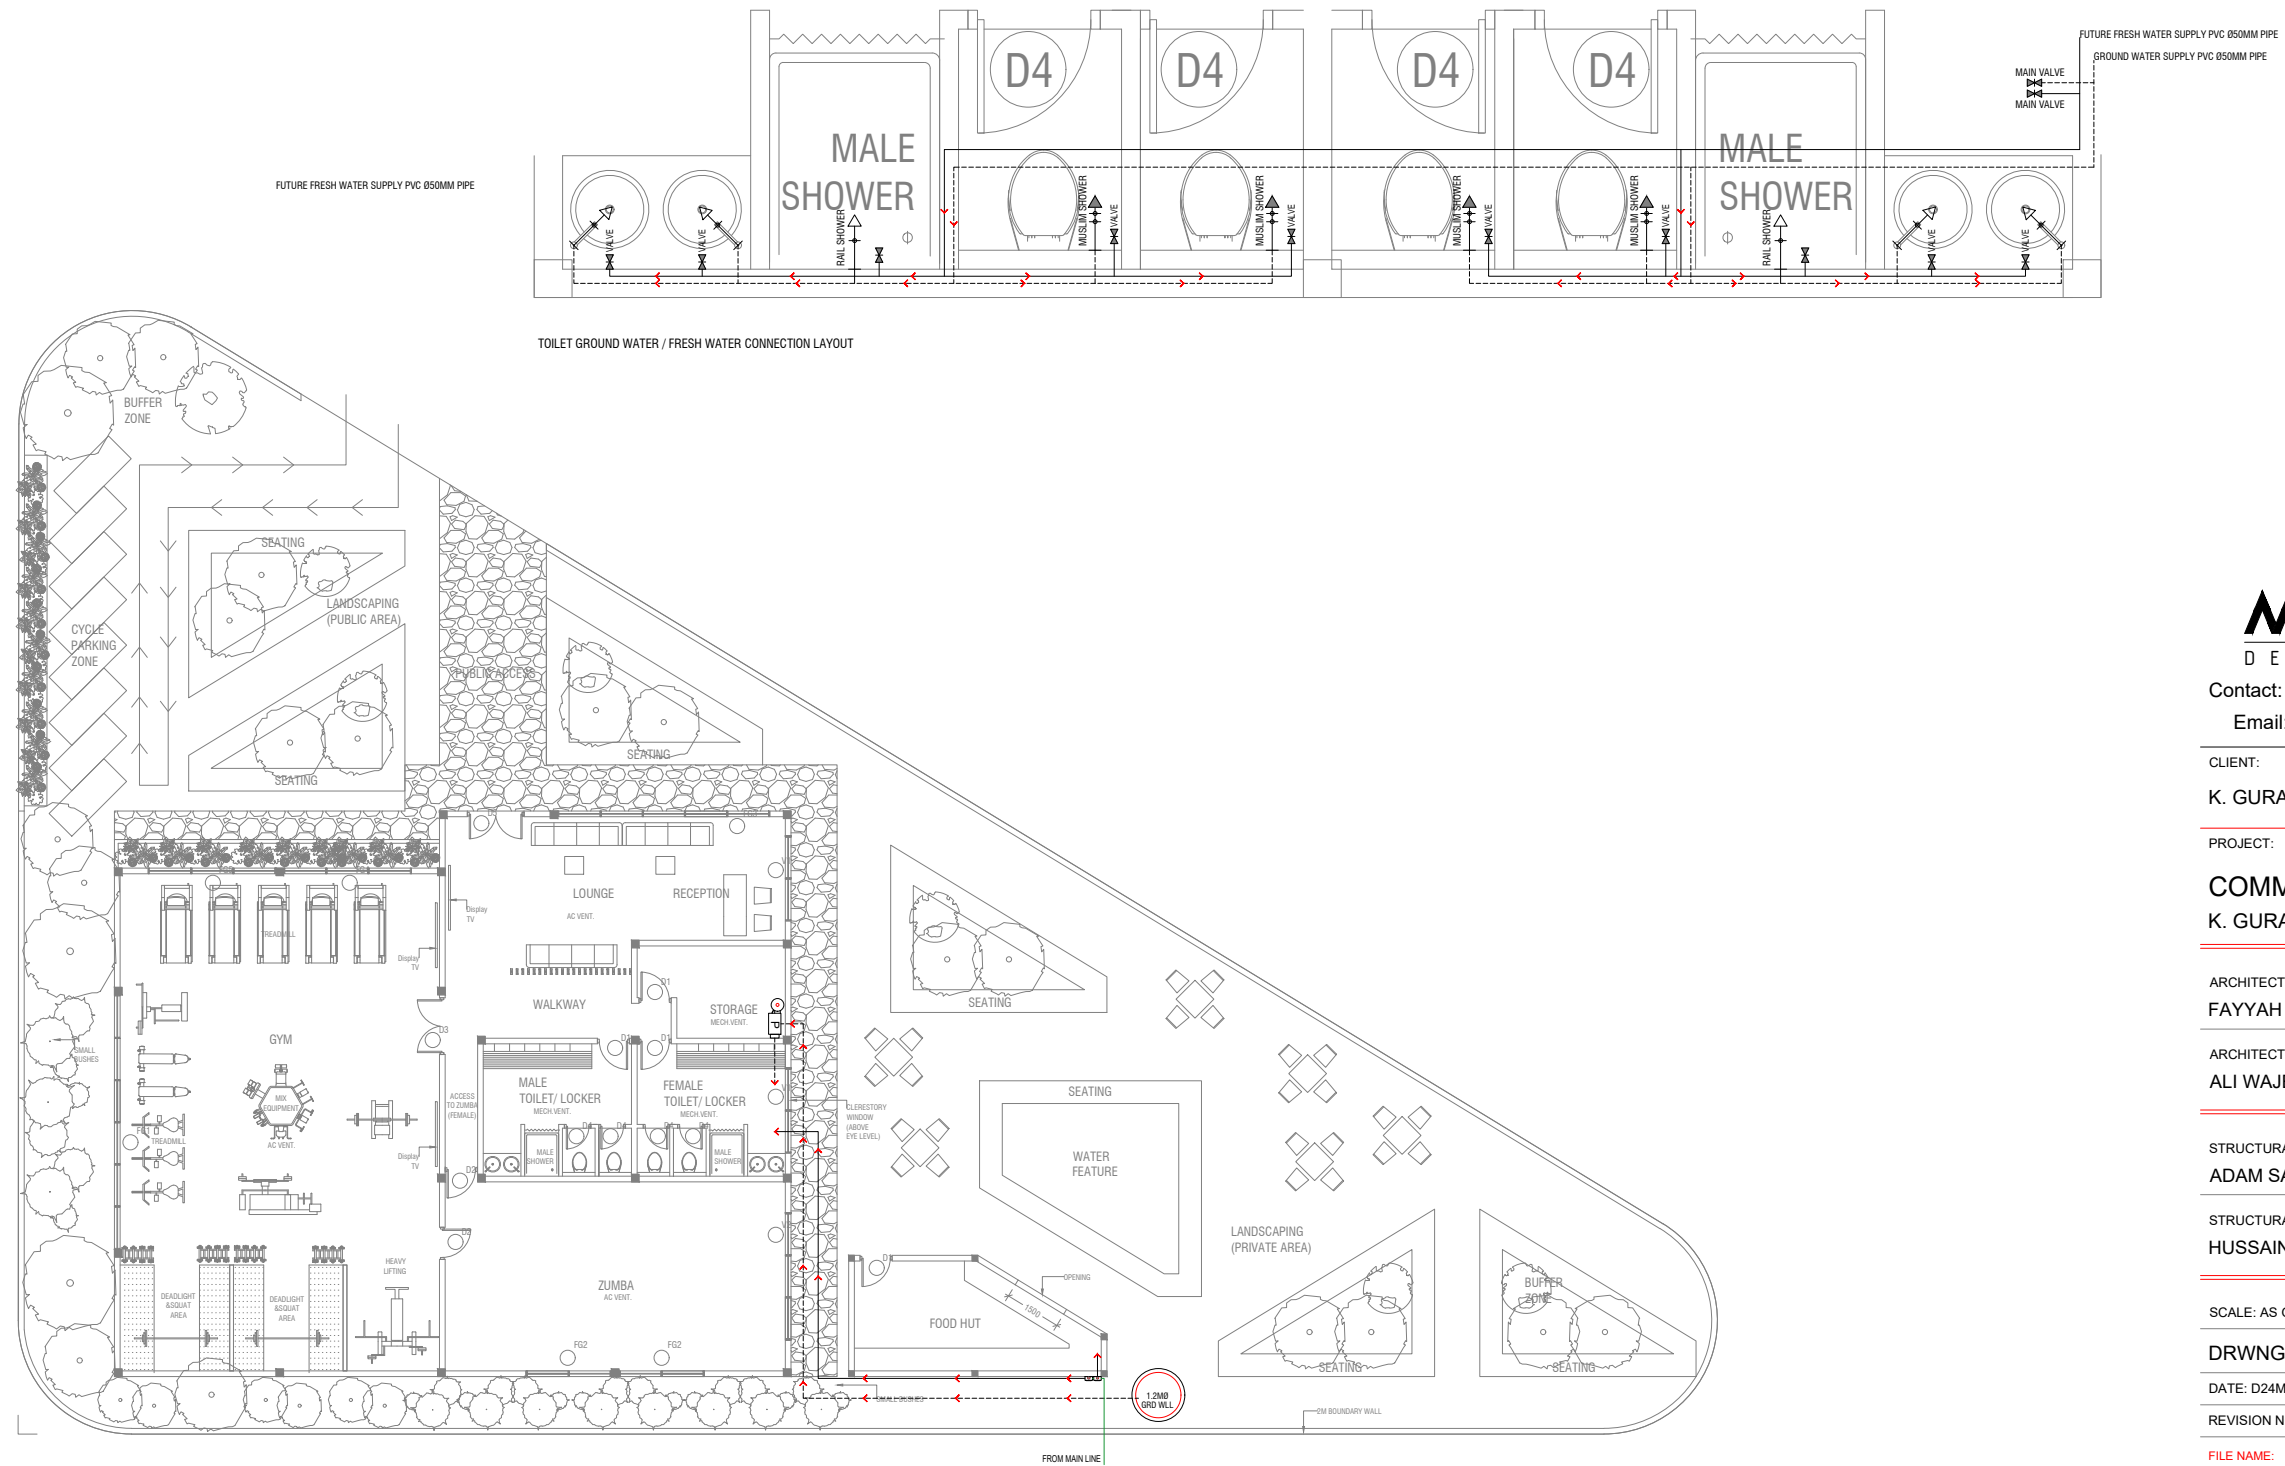

GROUND WATER & FRESH WATER LAYOUT

MACO
DESIGNS

Contact: 7989966, 7691671
Email: info@maco.mv

CLIENT:
K. GURAIHOO COUNCIL

PROJECT:
COMMUNITY GYM
K. GURAIHOO

ARCHITECT:
FAYYAH FAUZY

ARCHITECTURAL CHECKER:
ALI WAJEEH

STRUCTURAL ENGINEER:
ADAM SAANEEZ

STRUCTURAL CHECKER:
HUSSAIN SHIHAN

SCALE: AS GIVEN

DRWNG TITLE : AS GIVN

DATE: D24M08Y23

REVISION NO. : 00

FILE NAME:
\\DLINK-031BBD\Volume_1\MACO
PROJECTS\2022\ZUHULU

WARNING:
- This drawing shall not be used for construction unless certified.
- Contractor to verify all dimensions of existing works on site before commencing any work or preparing shop drawings.
- Do not scale drawings, use written dimensions only.
- This drawing is to be read in conjunction with the specifications and conditions of contract.
- This drawing and design is copyright and no portion may be reproduced without the permission of the MACO architects

E2

SCALE = 1:200
1:50 0.5 1 1.5
1:100 0 1 2 3