


ANNEX 01

DETAIL -A-

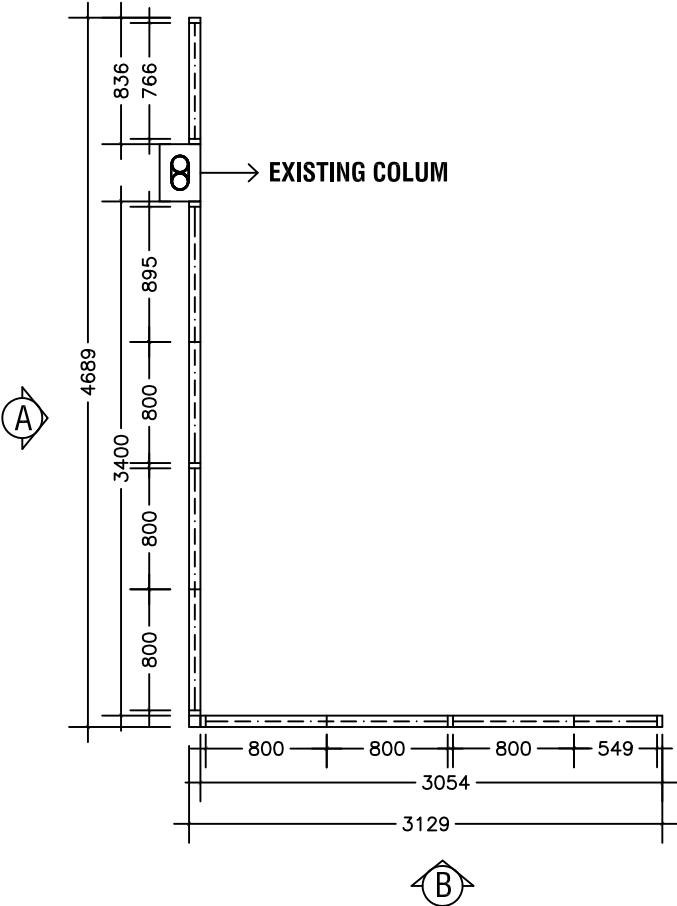


PLAN VIEW - GROUND FLOOR

SCALE 1:50


NOTE:

- ALL ALUMINIUM FRAME WITH 6MM FROSTED GLASS.
- PROVIDE LOCK AND DOOR CLOSER.
- ALL MEASUREMENTS TO BE CHECKED AT SITE BEFORE FABRICATING.

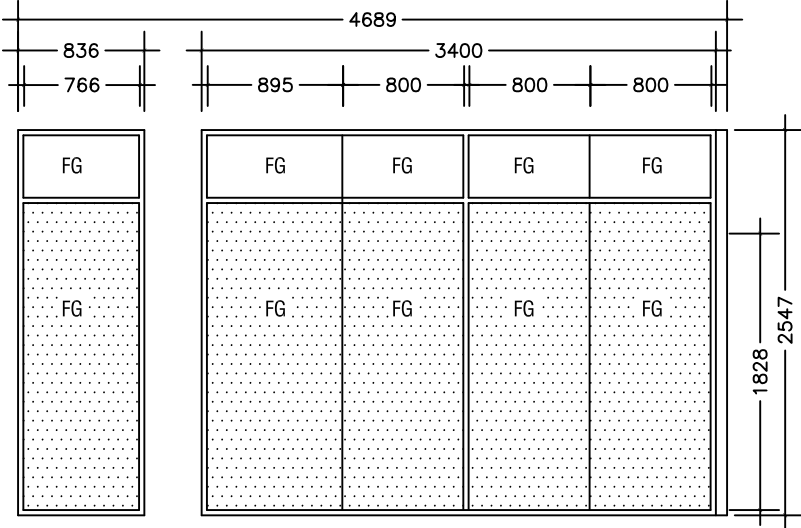

ELEVATION A

SCALE 1:50

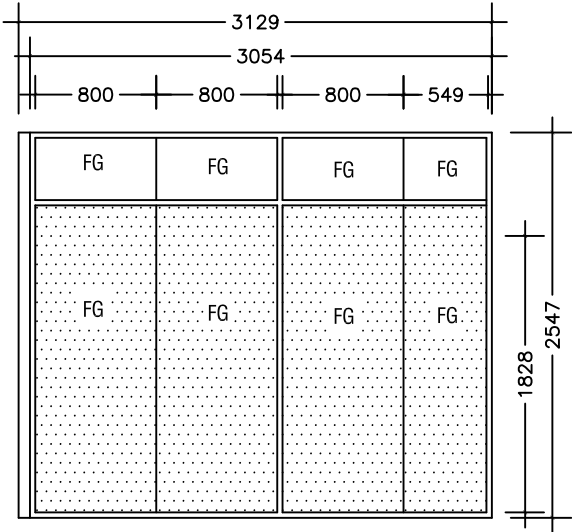


ELEVATION B

SCALE 1:50




DETAIL -C-

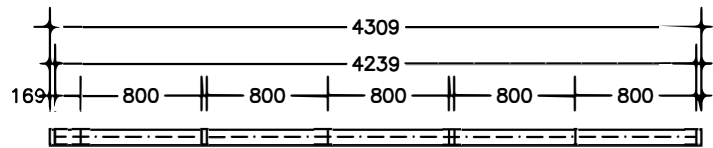

PLAN VIEW - GROUND FLOOR

SCALE 1:50

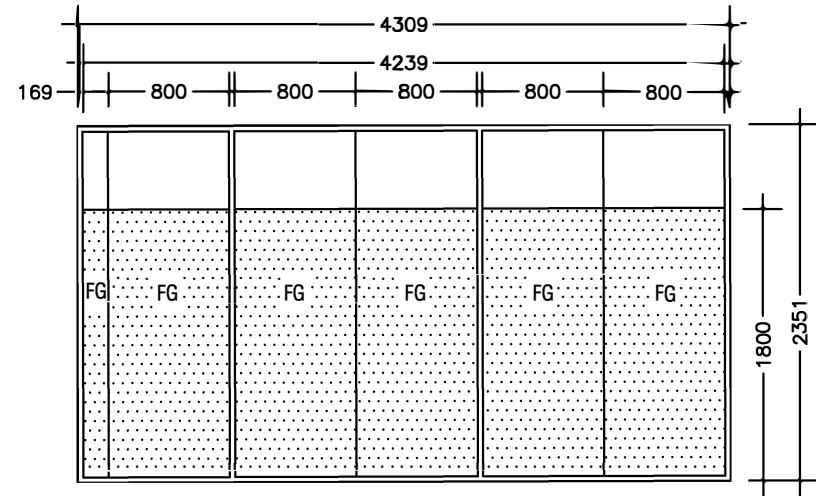

ELEVATION


SCALE 1:50



NOTE:

- ALL ALUMINIUM FRAME WITH 6MM GLASS.
- PROVIDE LOCK AND DOOR CLOSER.
- ALL MEASUREMENTS TO BE CHECKED AT SITE BEFORE FABRICATING.

DETAIL -D-

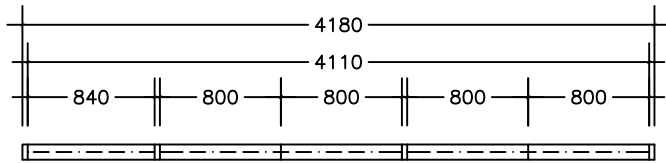


PLAN VIEW - 2ND FLOOR

SCALE 1:50

NOTE:

- ALL ALUMINIUM FRAME WITH 6MM FROSTED GLASS.
- PROVIDE LOCK AND DOOR CLOSER.
- ALL MEASUREMENTS TO BE CHECKED AT SITE BEFORE FABRICATING.

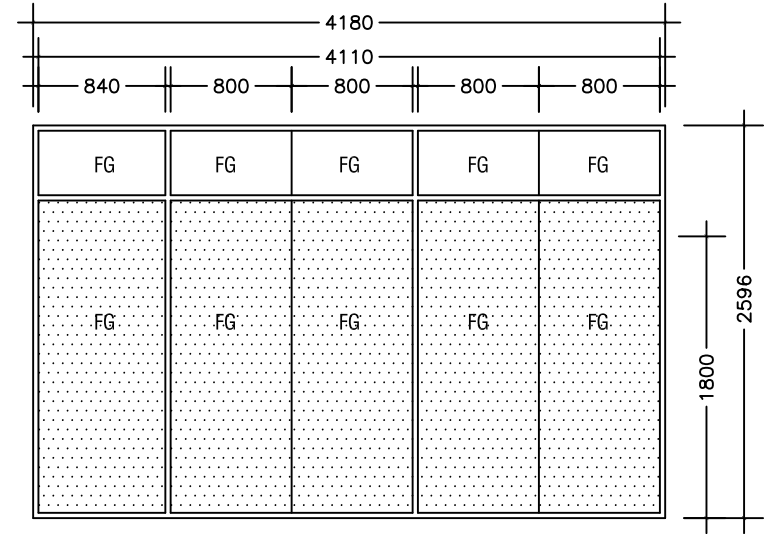


ELEVATION

SCALE 1:50



DETAIL -G-

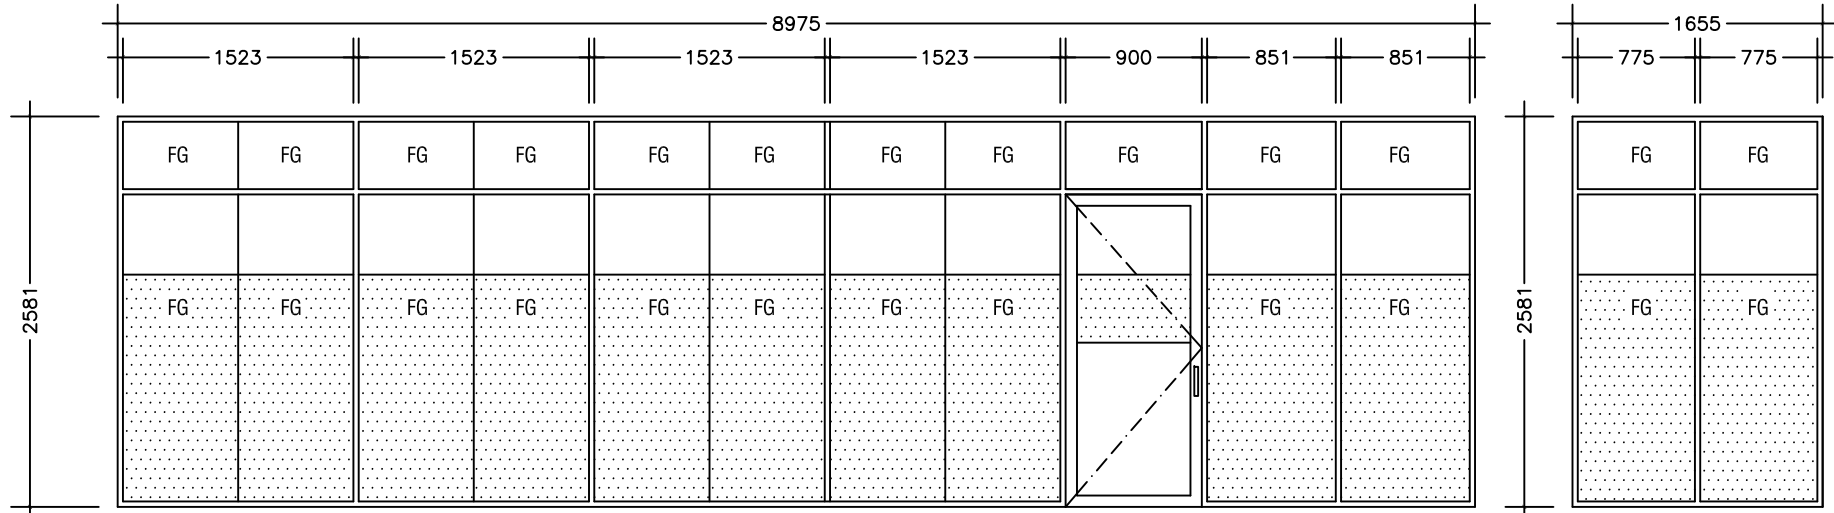


ELEVATION -A-

SCALE 1:50

ELEVATION -B-

SCALE 1:50

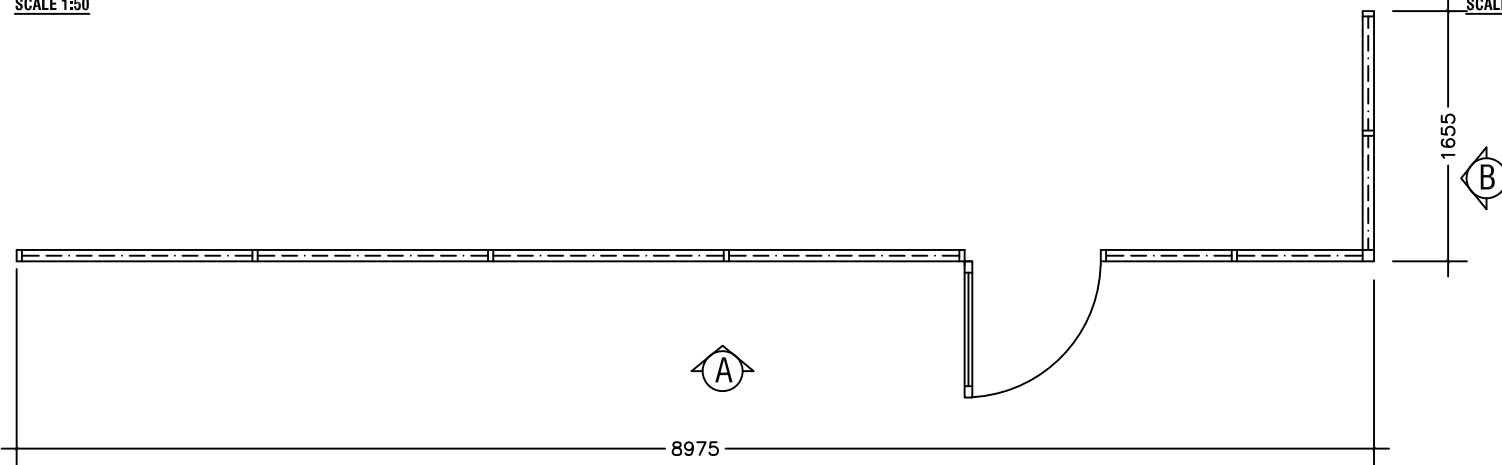

PLAN VIEW

SCALE 1:50

NOTE:

- ALL ALUMINIUM FRAME WITH 6MM FROSTED GLASS.
- PROVIDE LOCK AND DOOR CLOSER.
- ALL MEASUREMENTS TO BE CHECKED AT SITE BEFORE FABRICATING.
- FROSTED AREA IS HATCHED