



**SITE PLAN**


# FOUNDATION PLAN

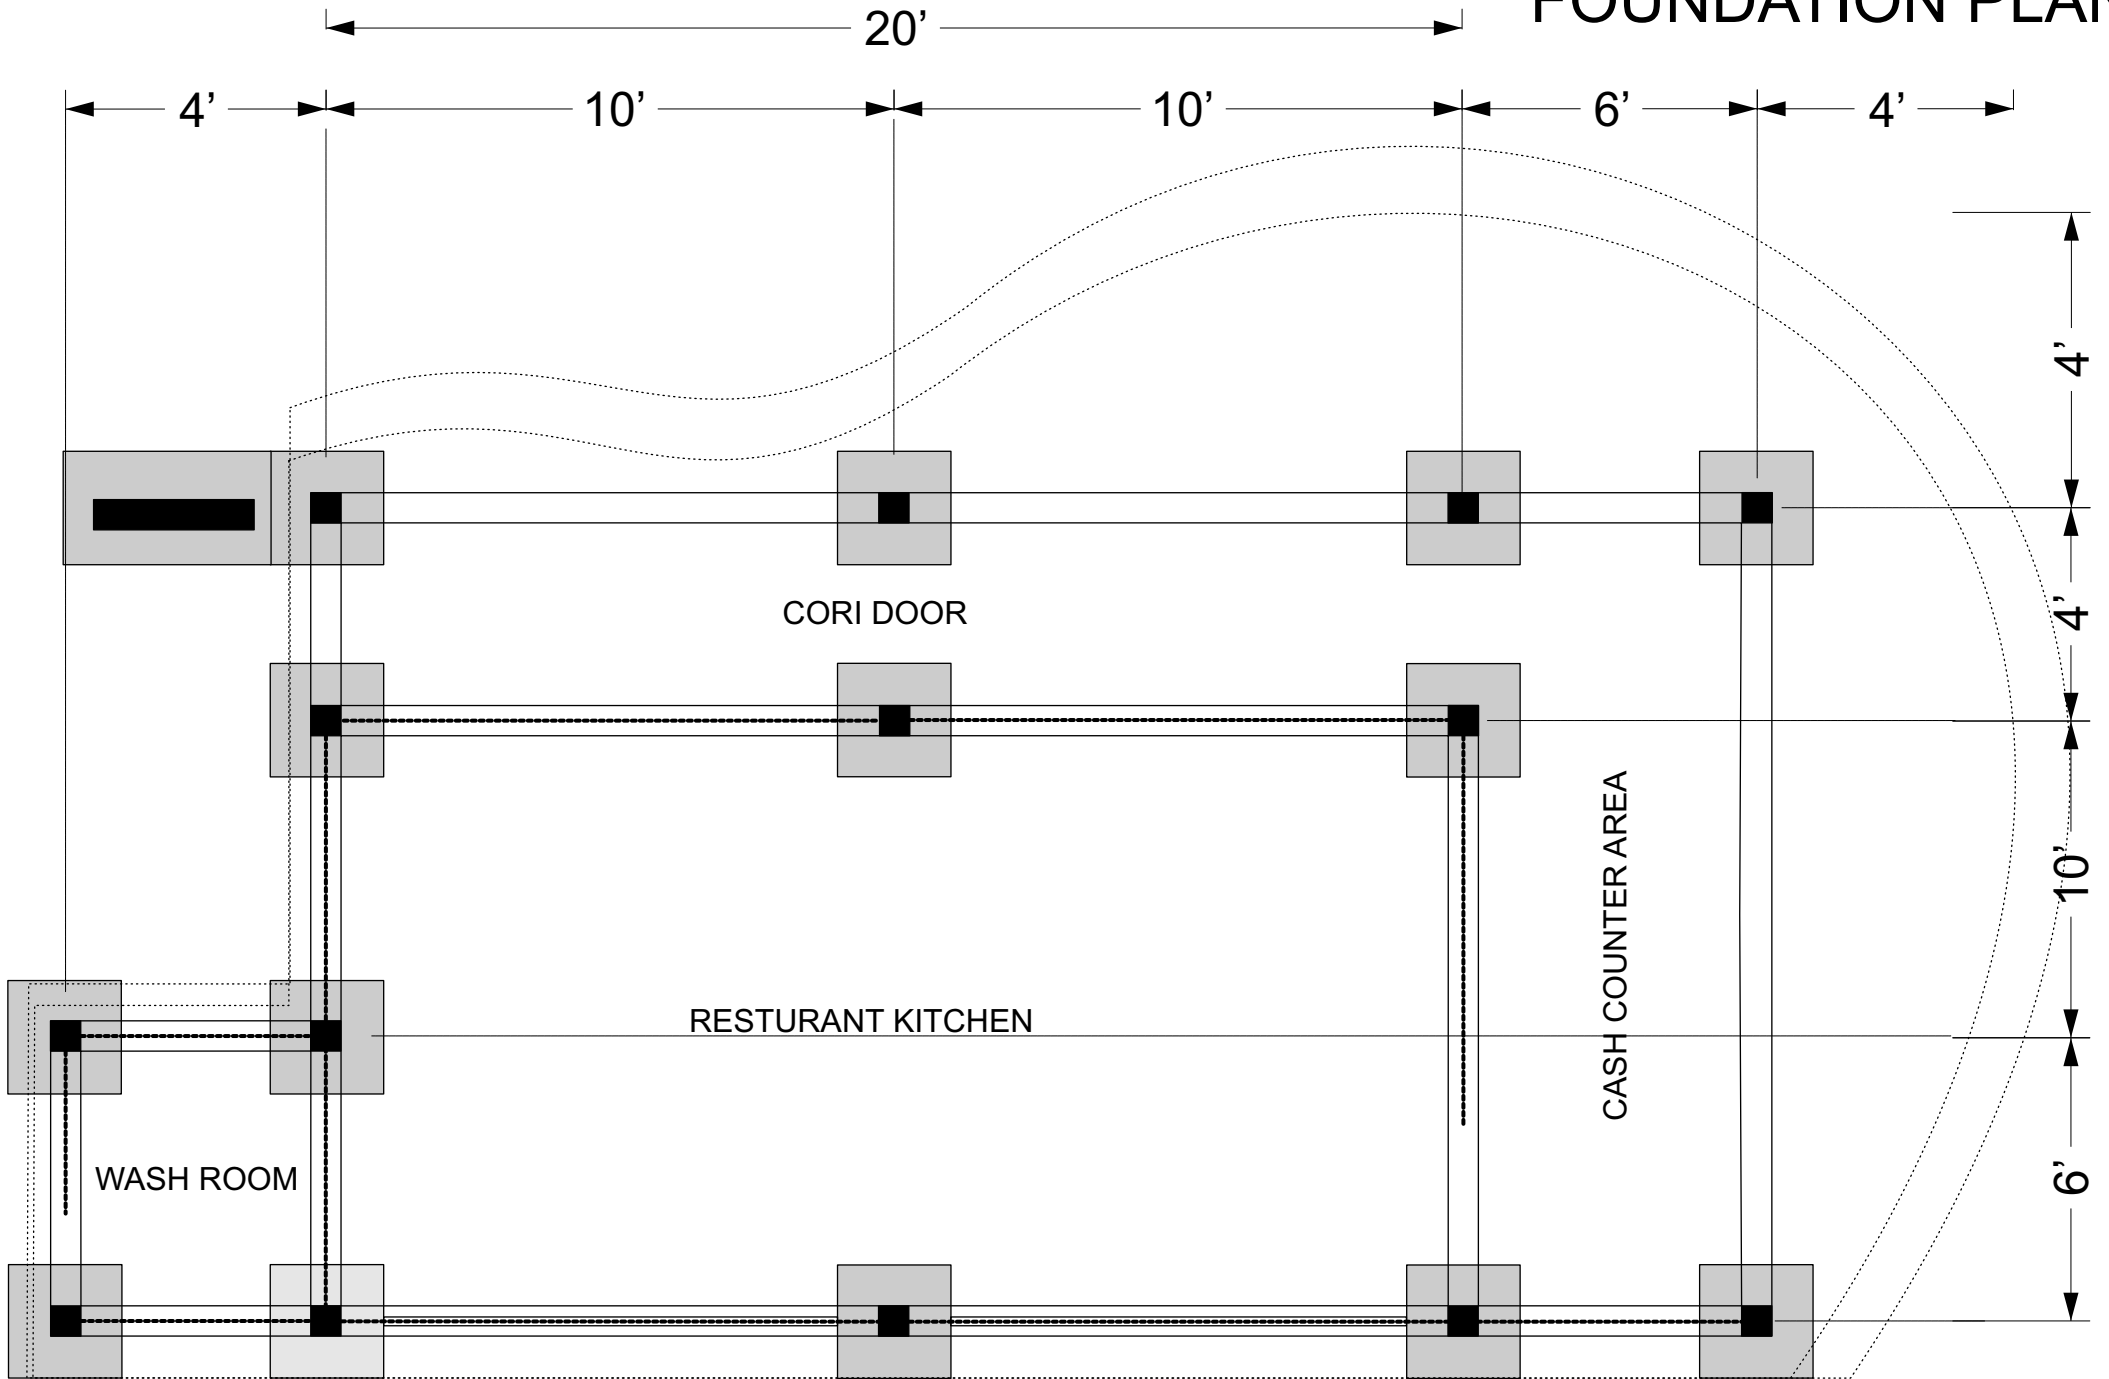

# FLOOR PLAN

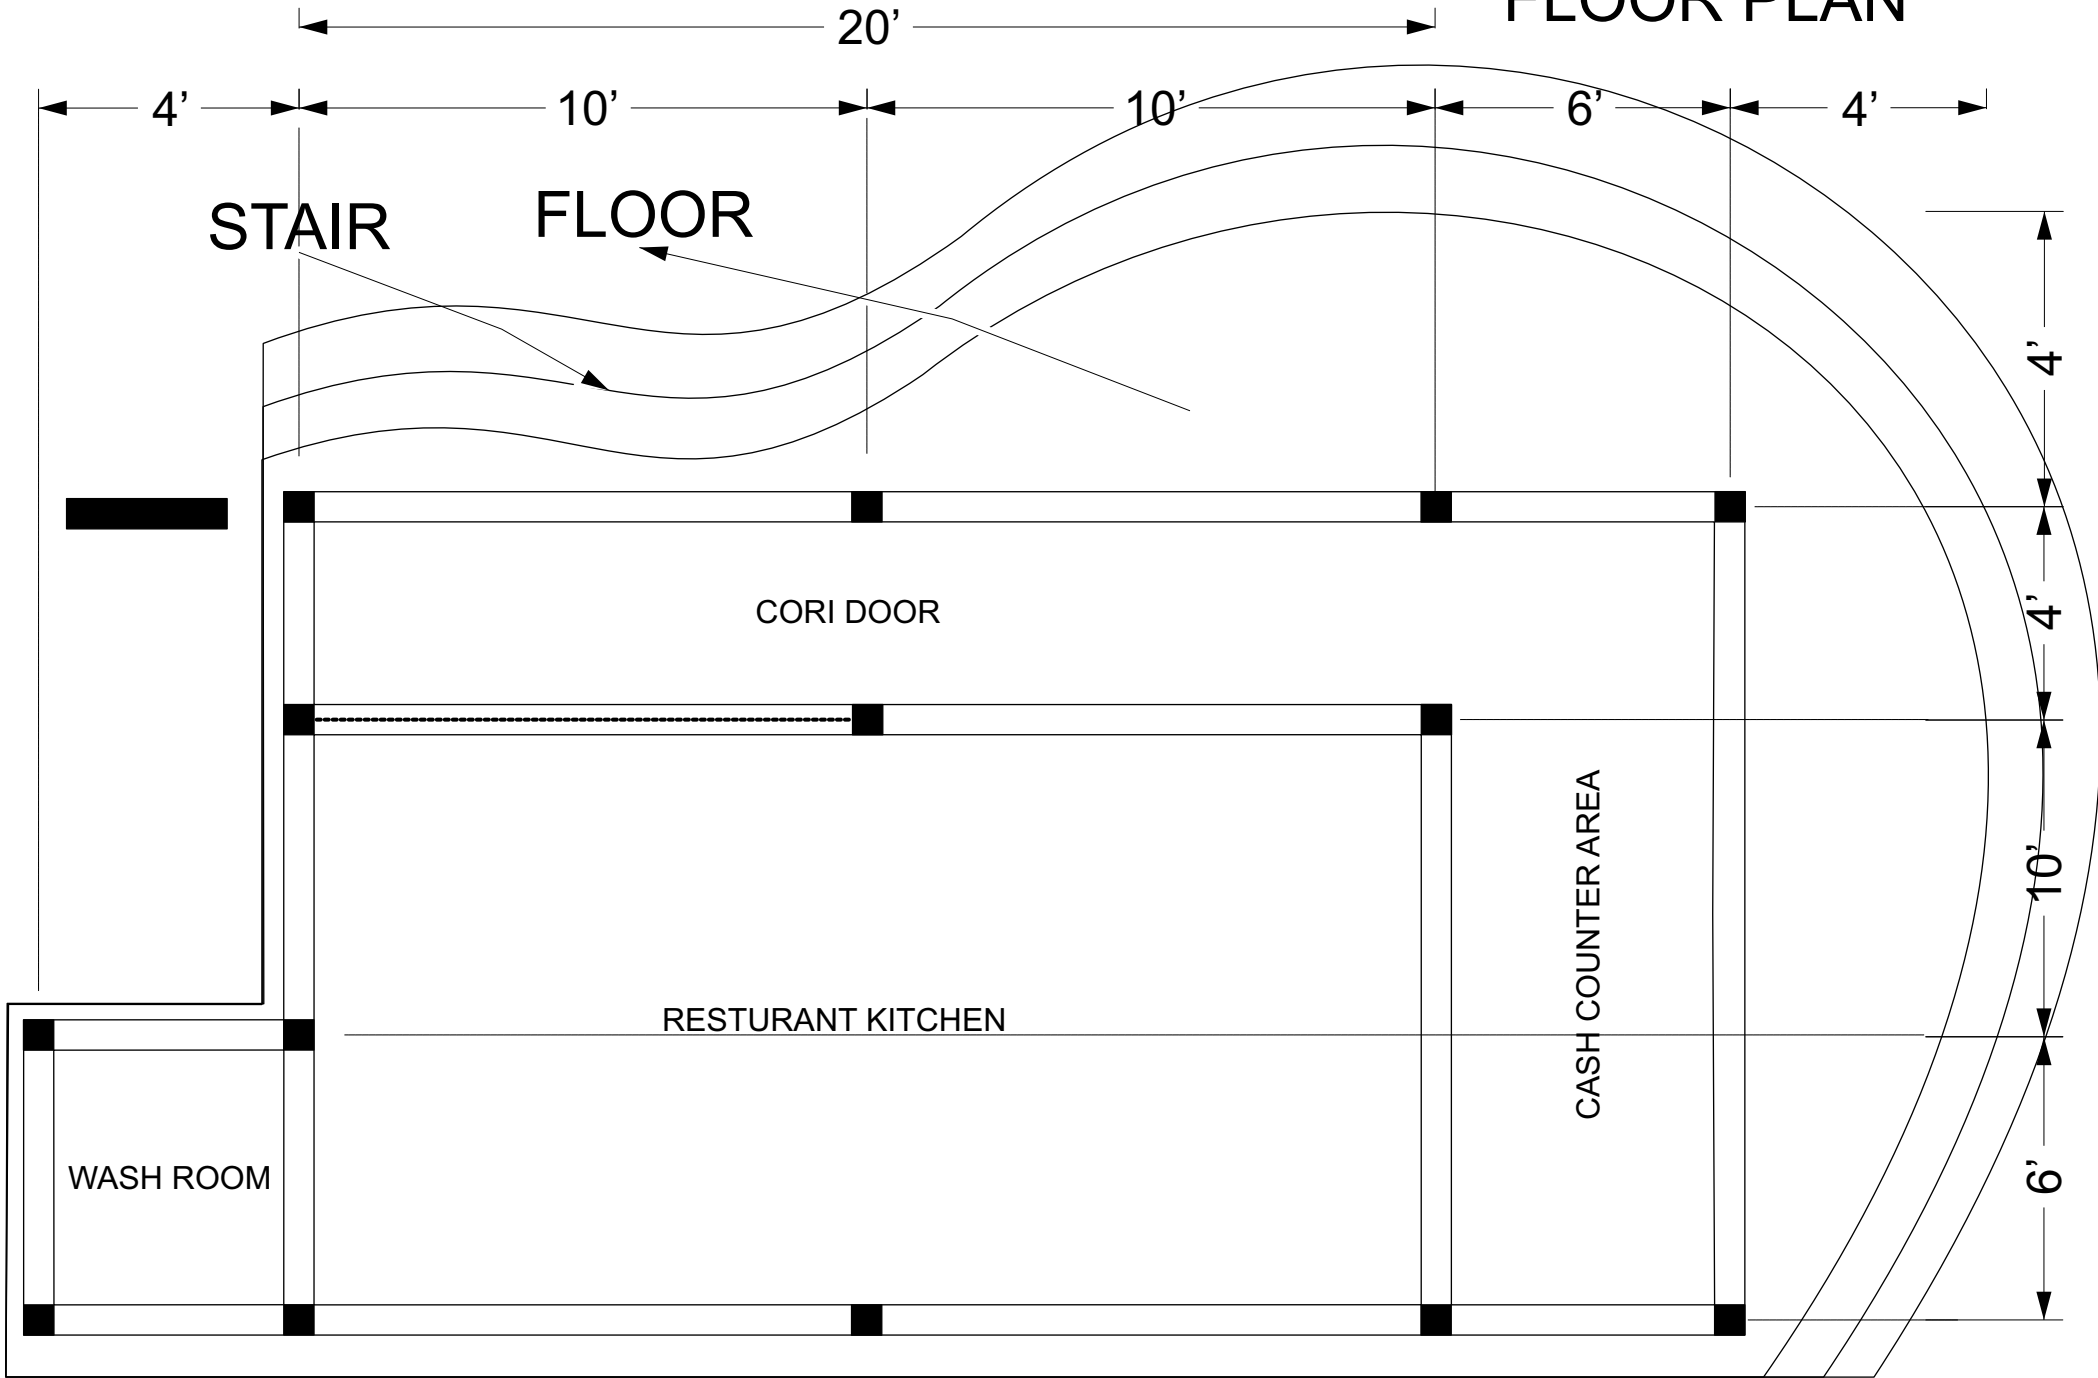


# BEAM PLAN

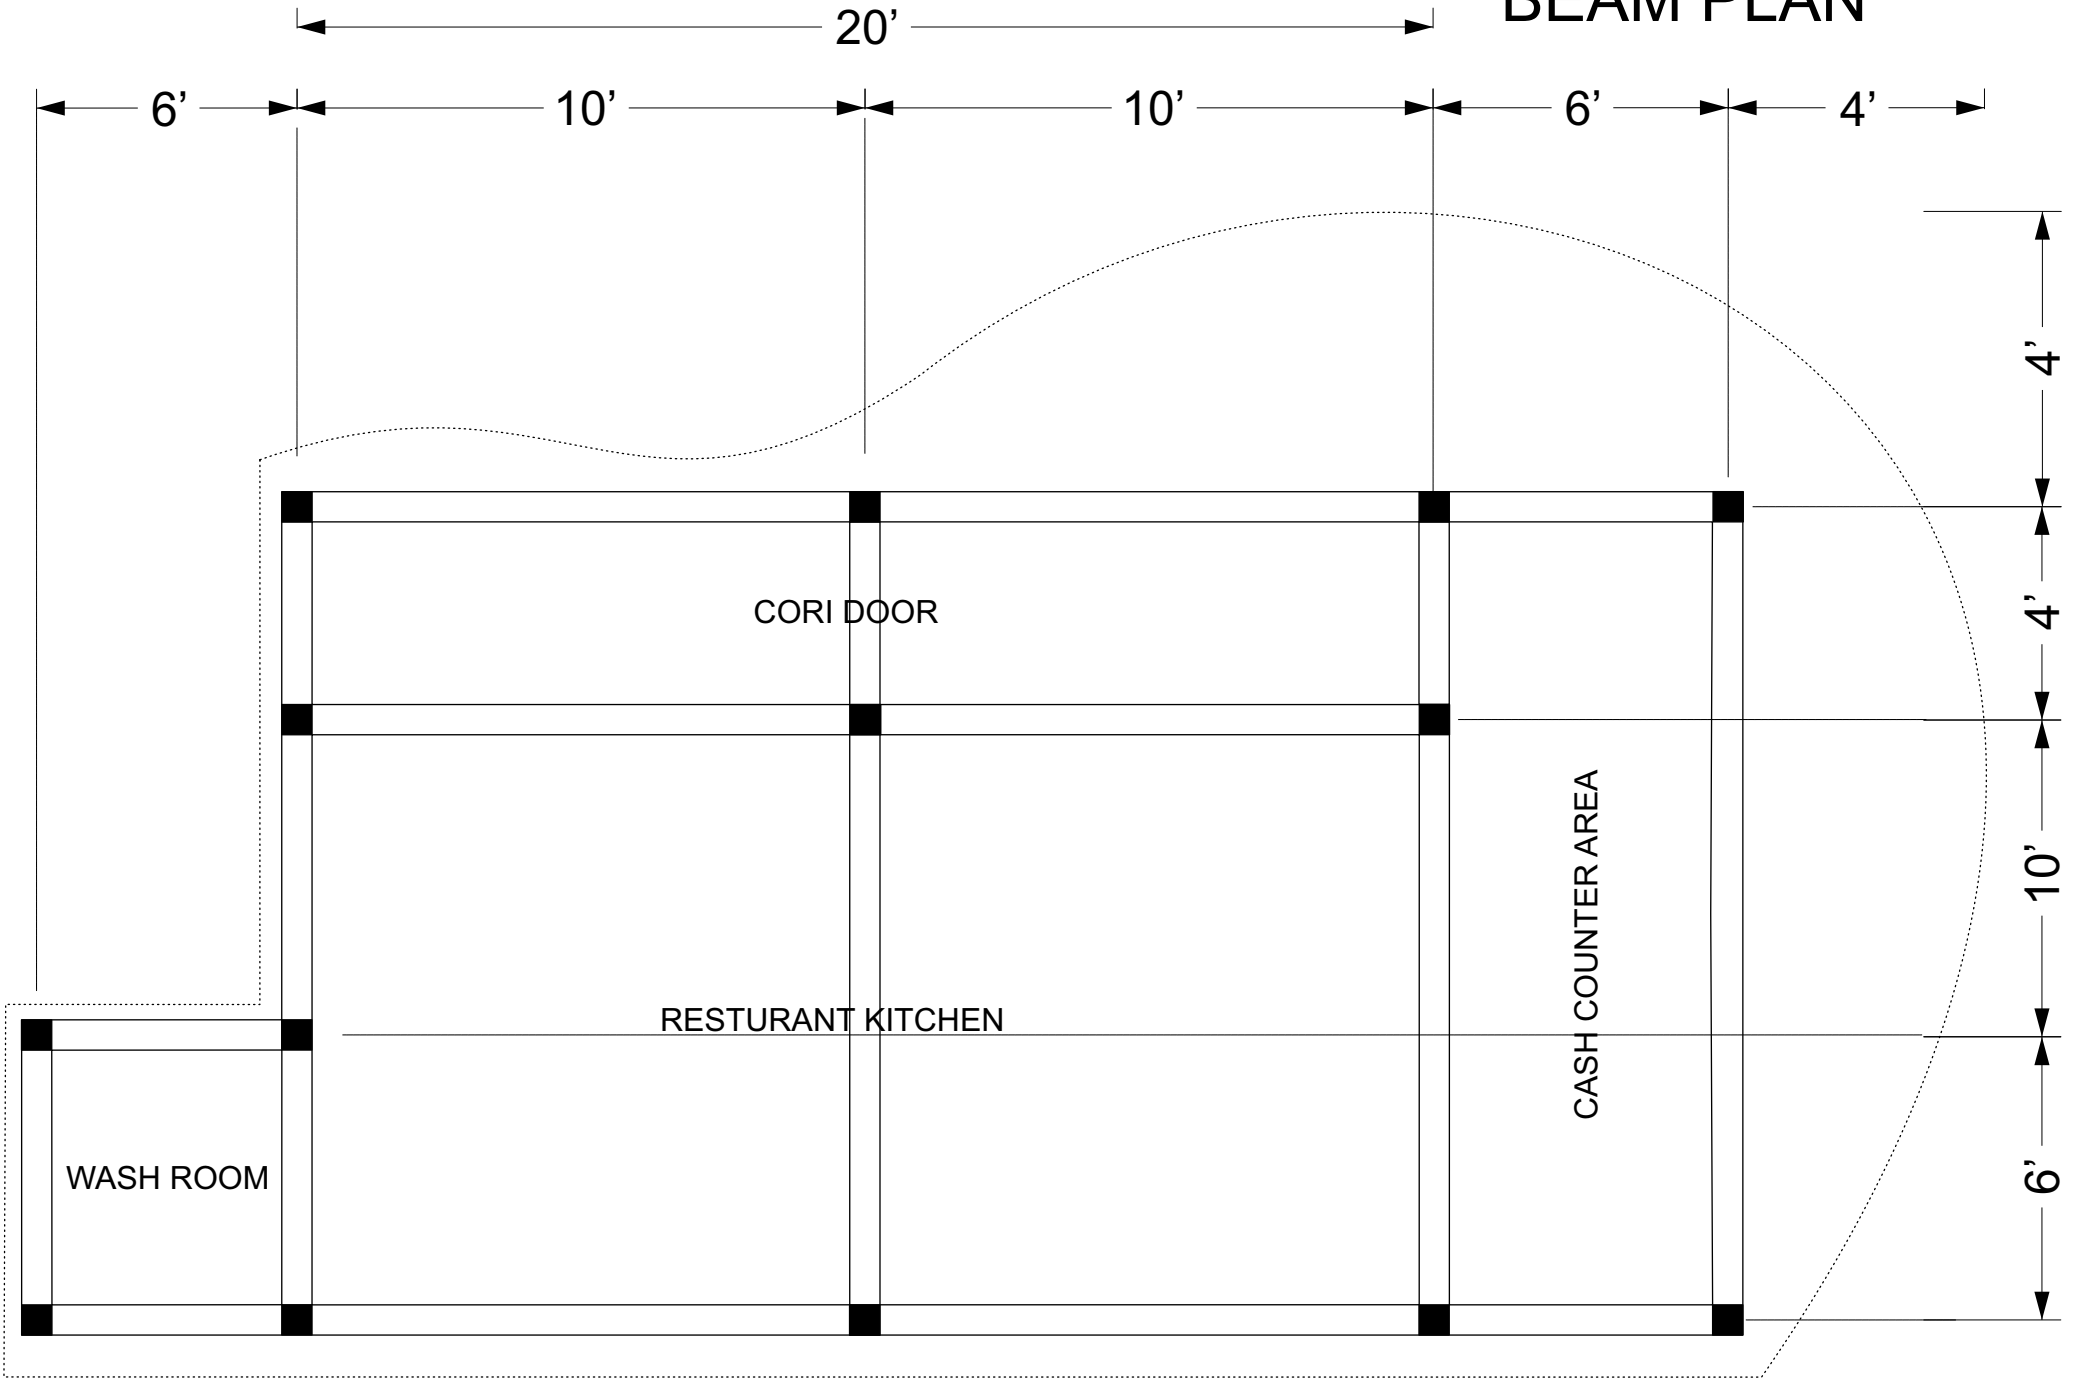


ELEVATION 01  
WAST SIDE


RAILING MOUNT COLUMNS

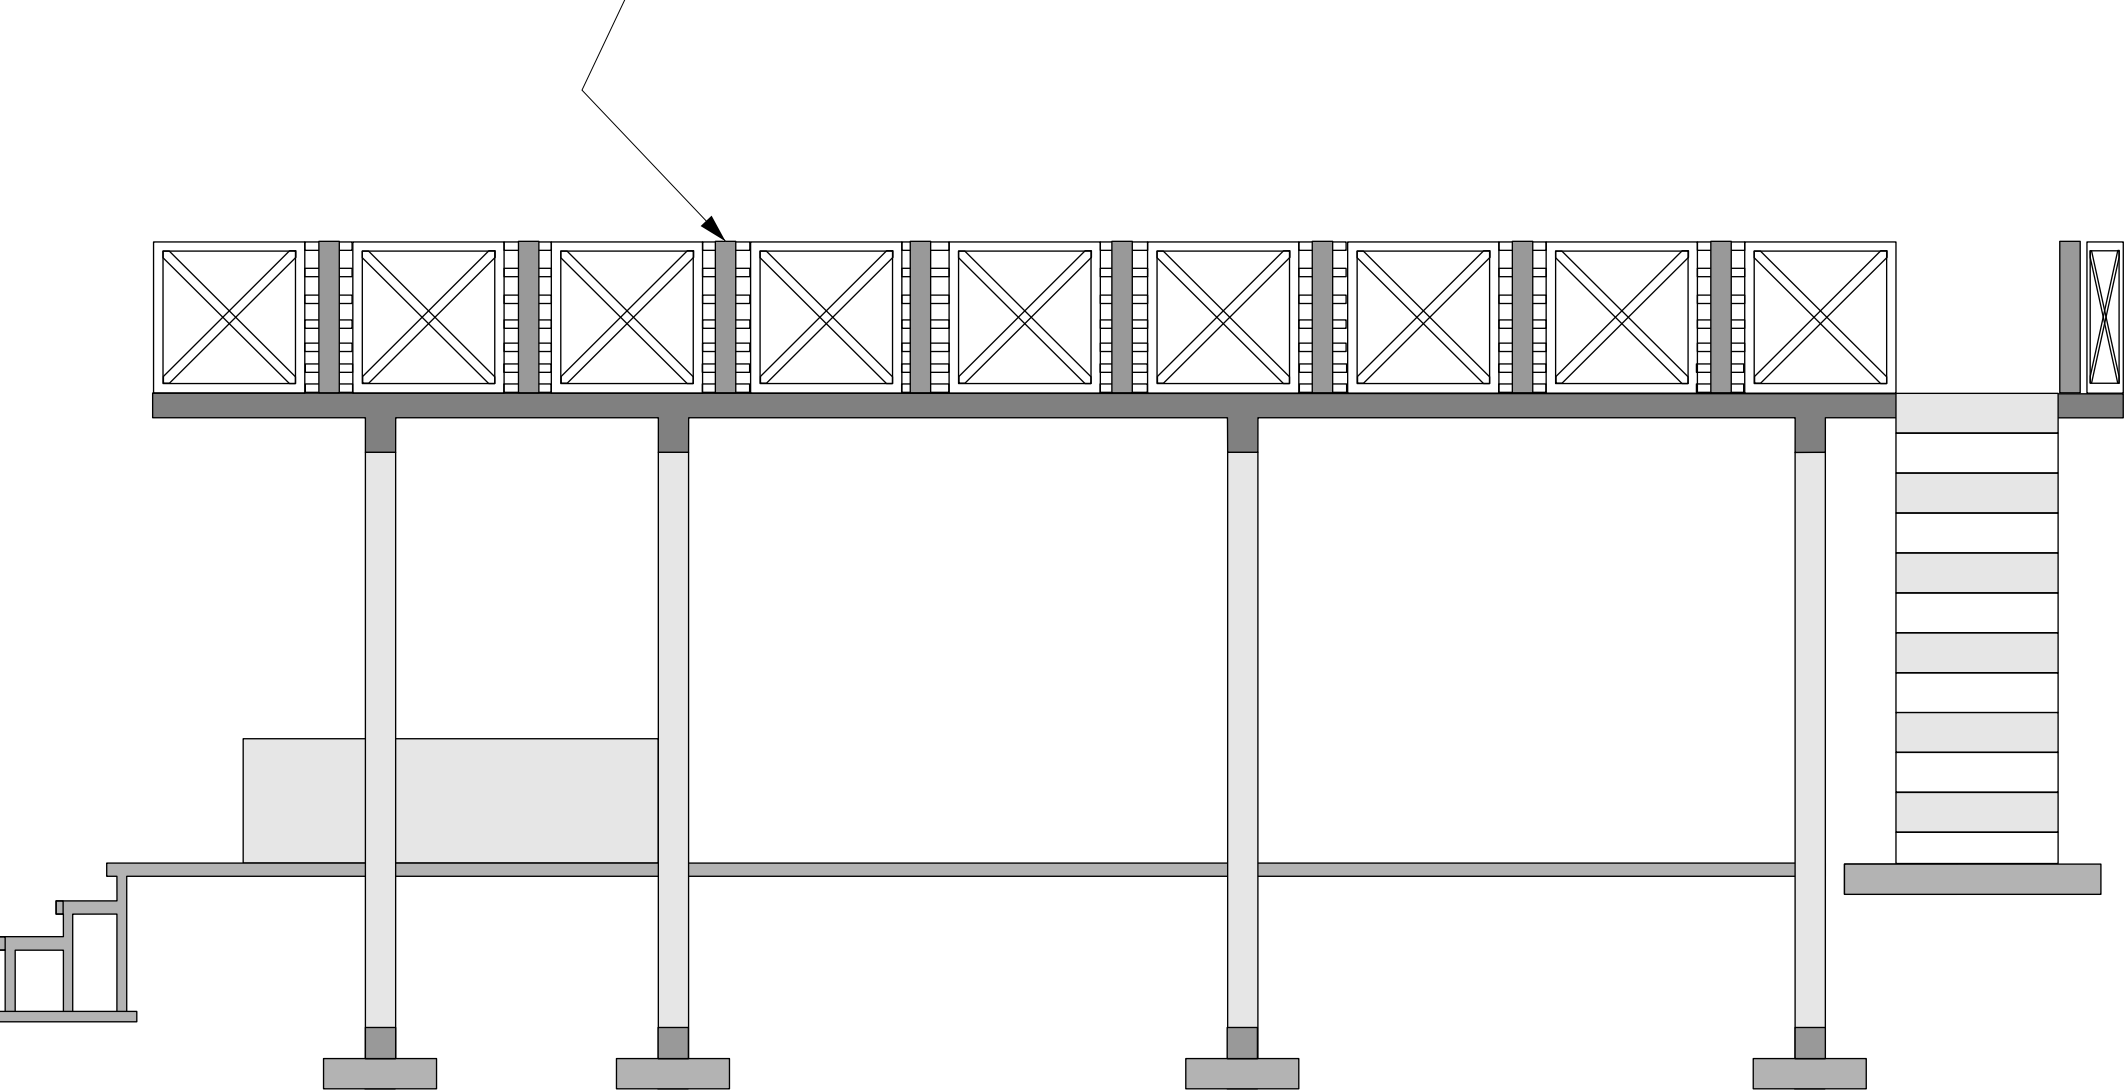

# ELEVATION 02 NORTH SIDE

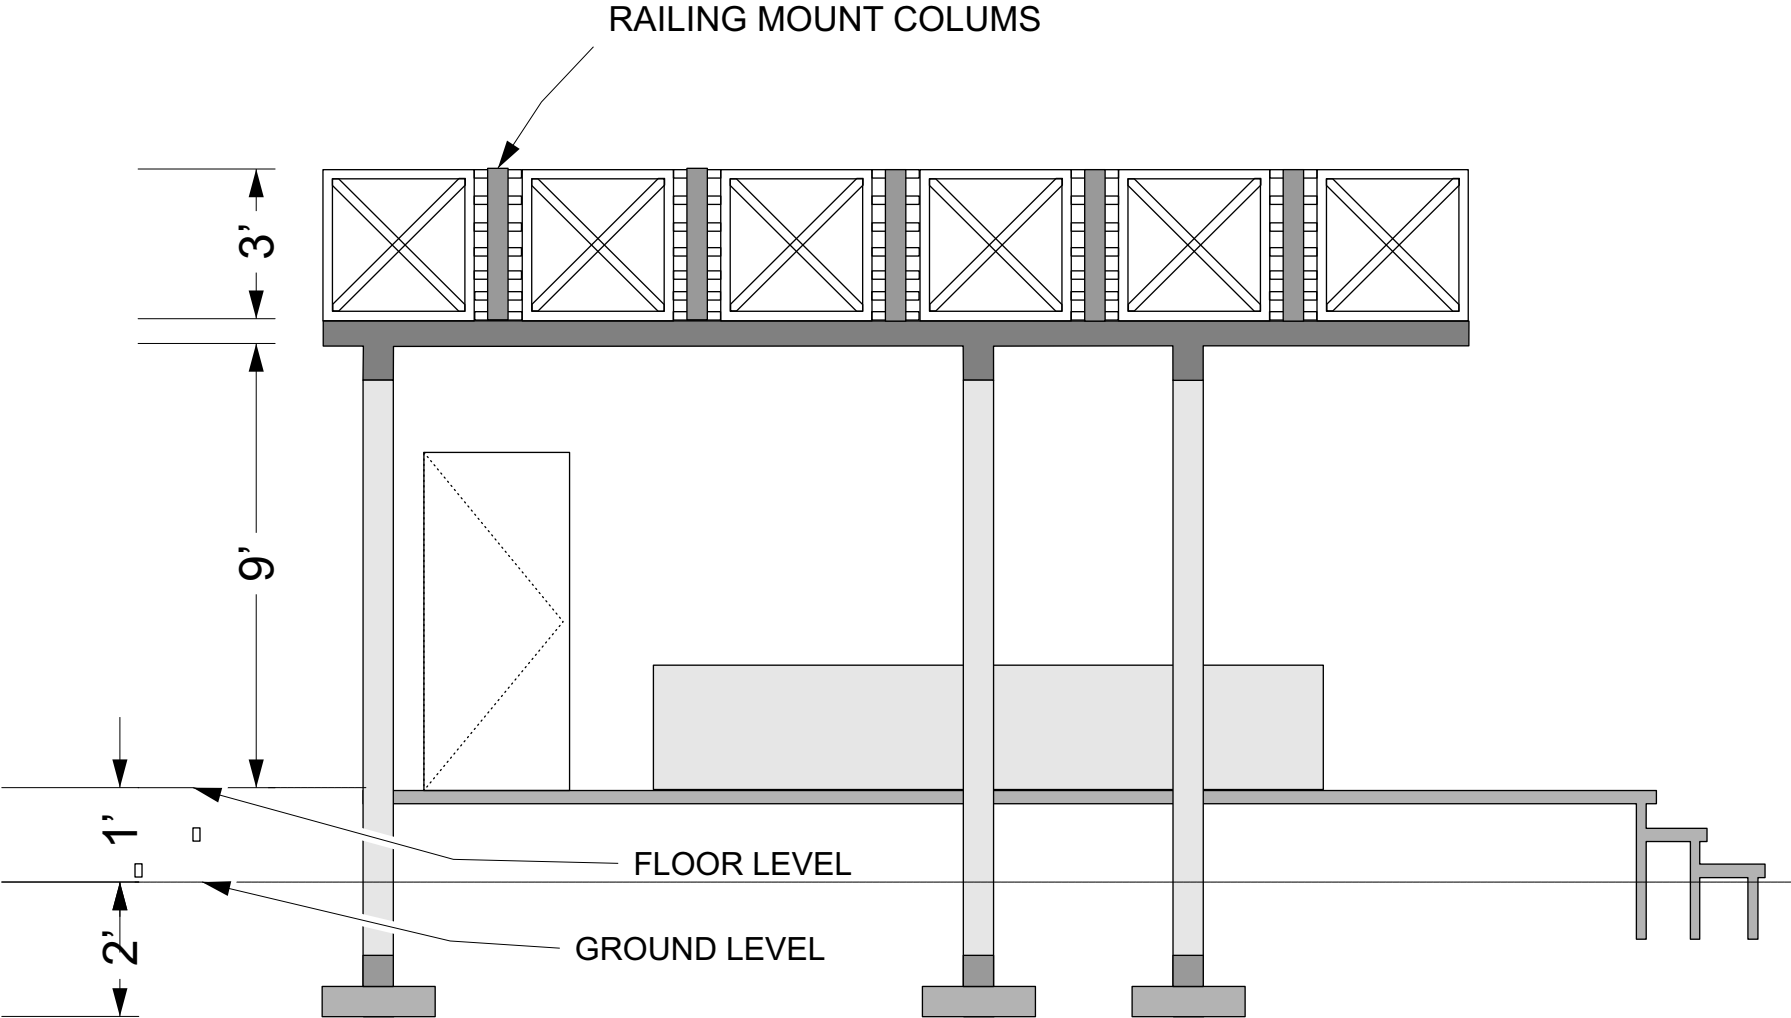


ELEVATION 03  
SOUTH SIDE

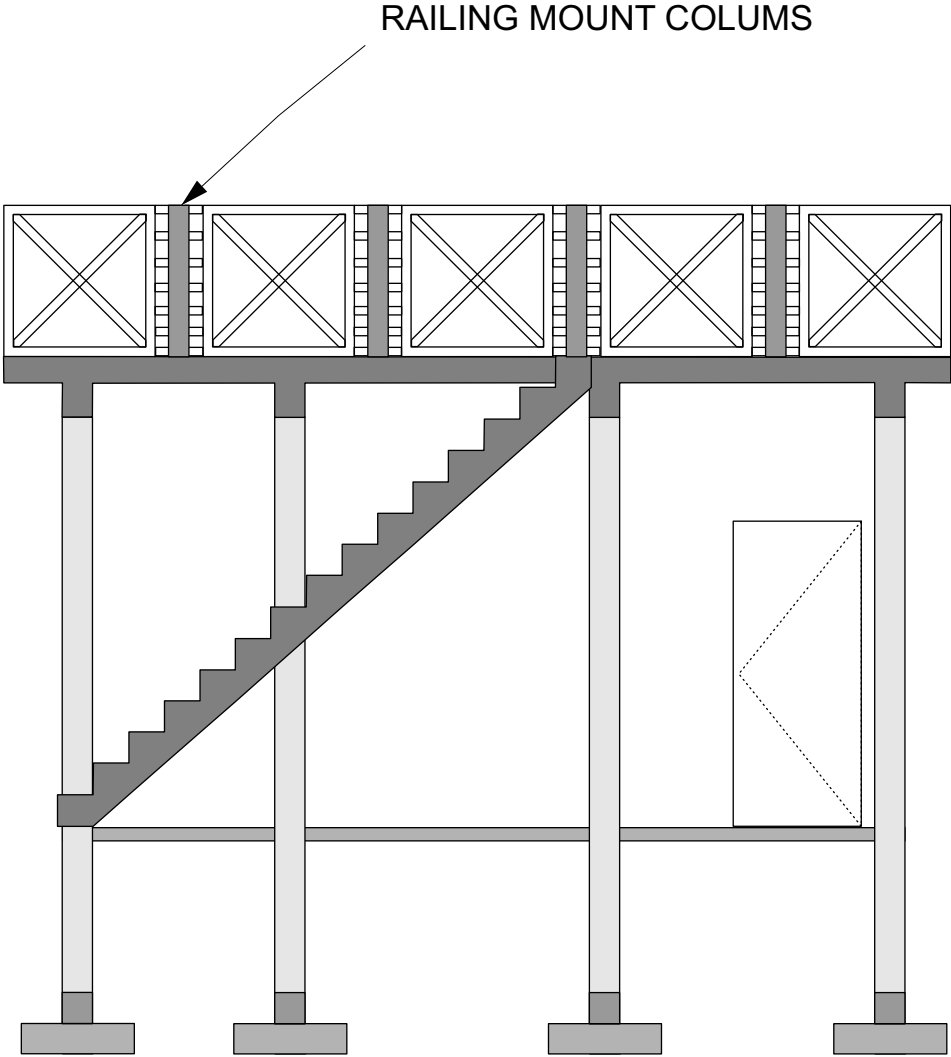


ELEVATION 04  
EAST SIDE

RAILING MOUNT COLUMNS

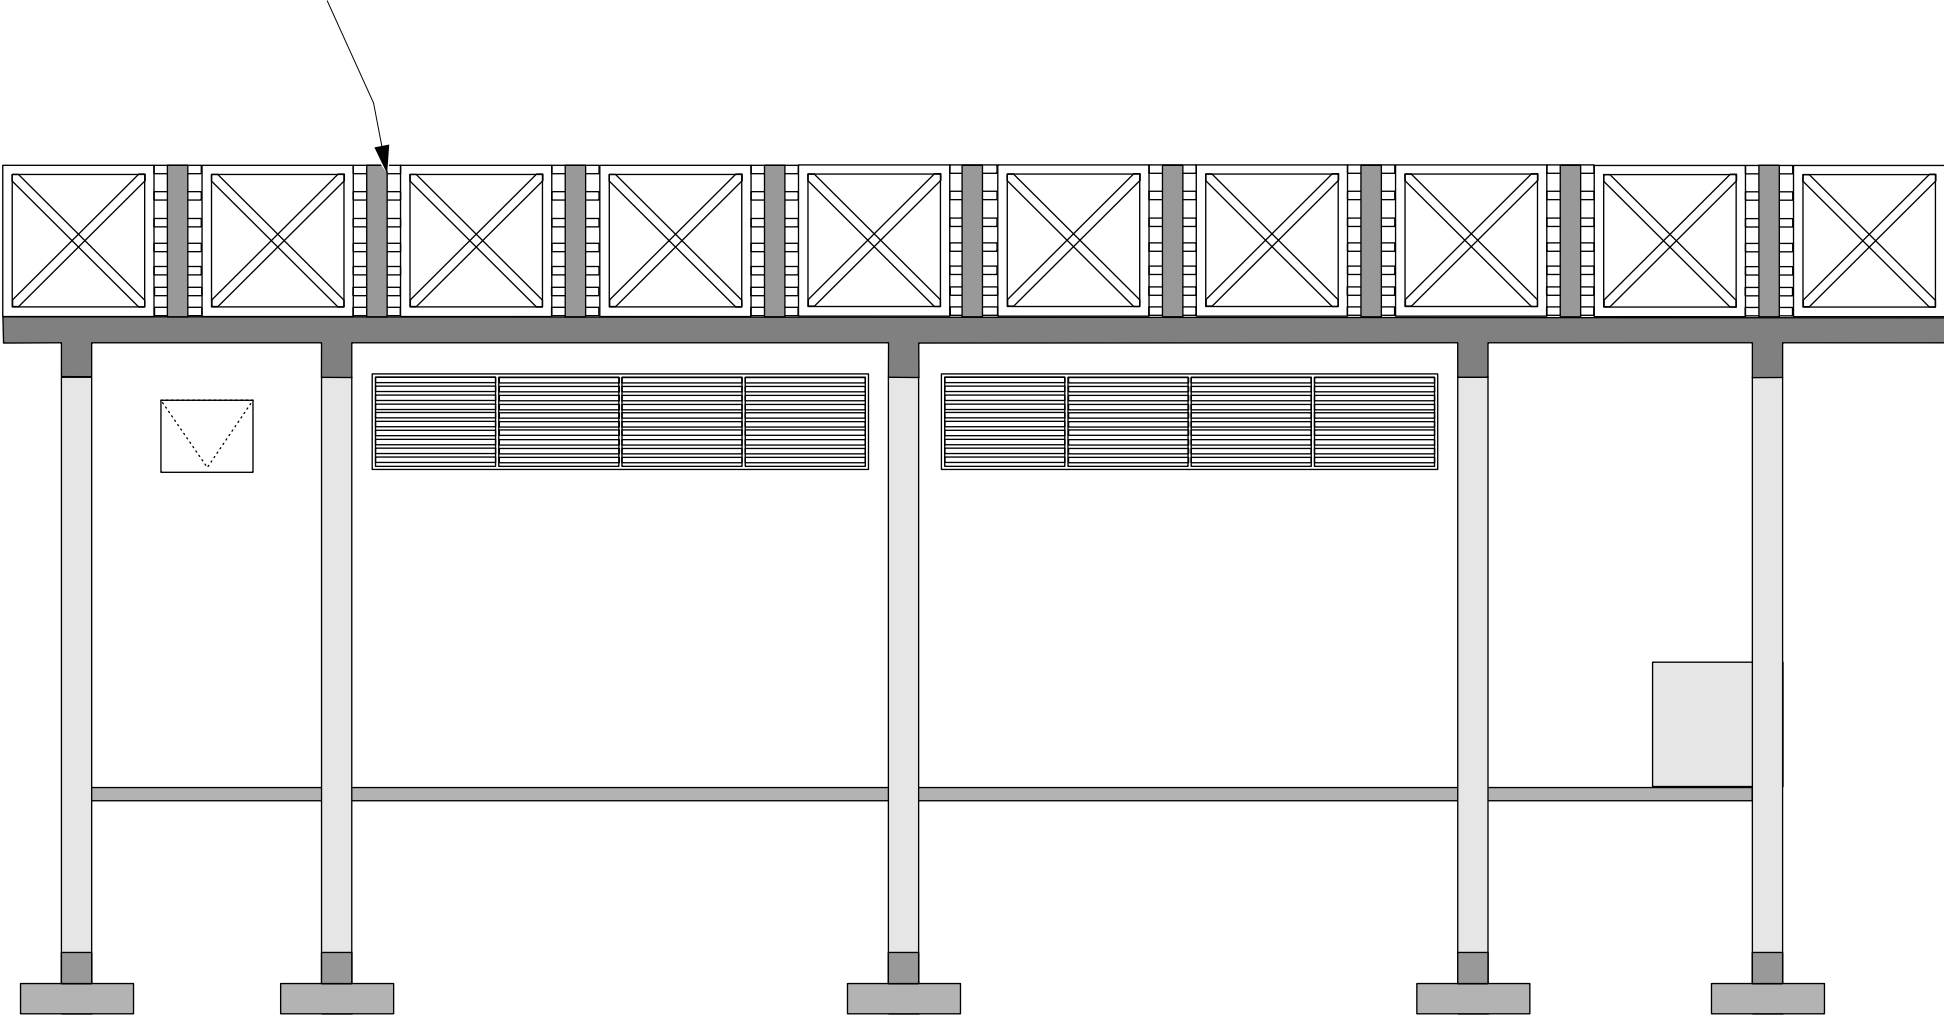



# OPEN TERRAC PLAN

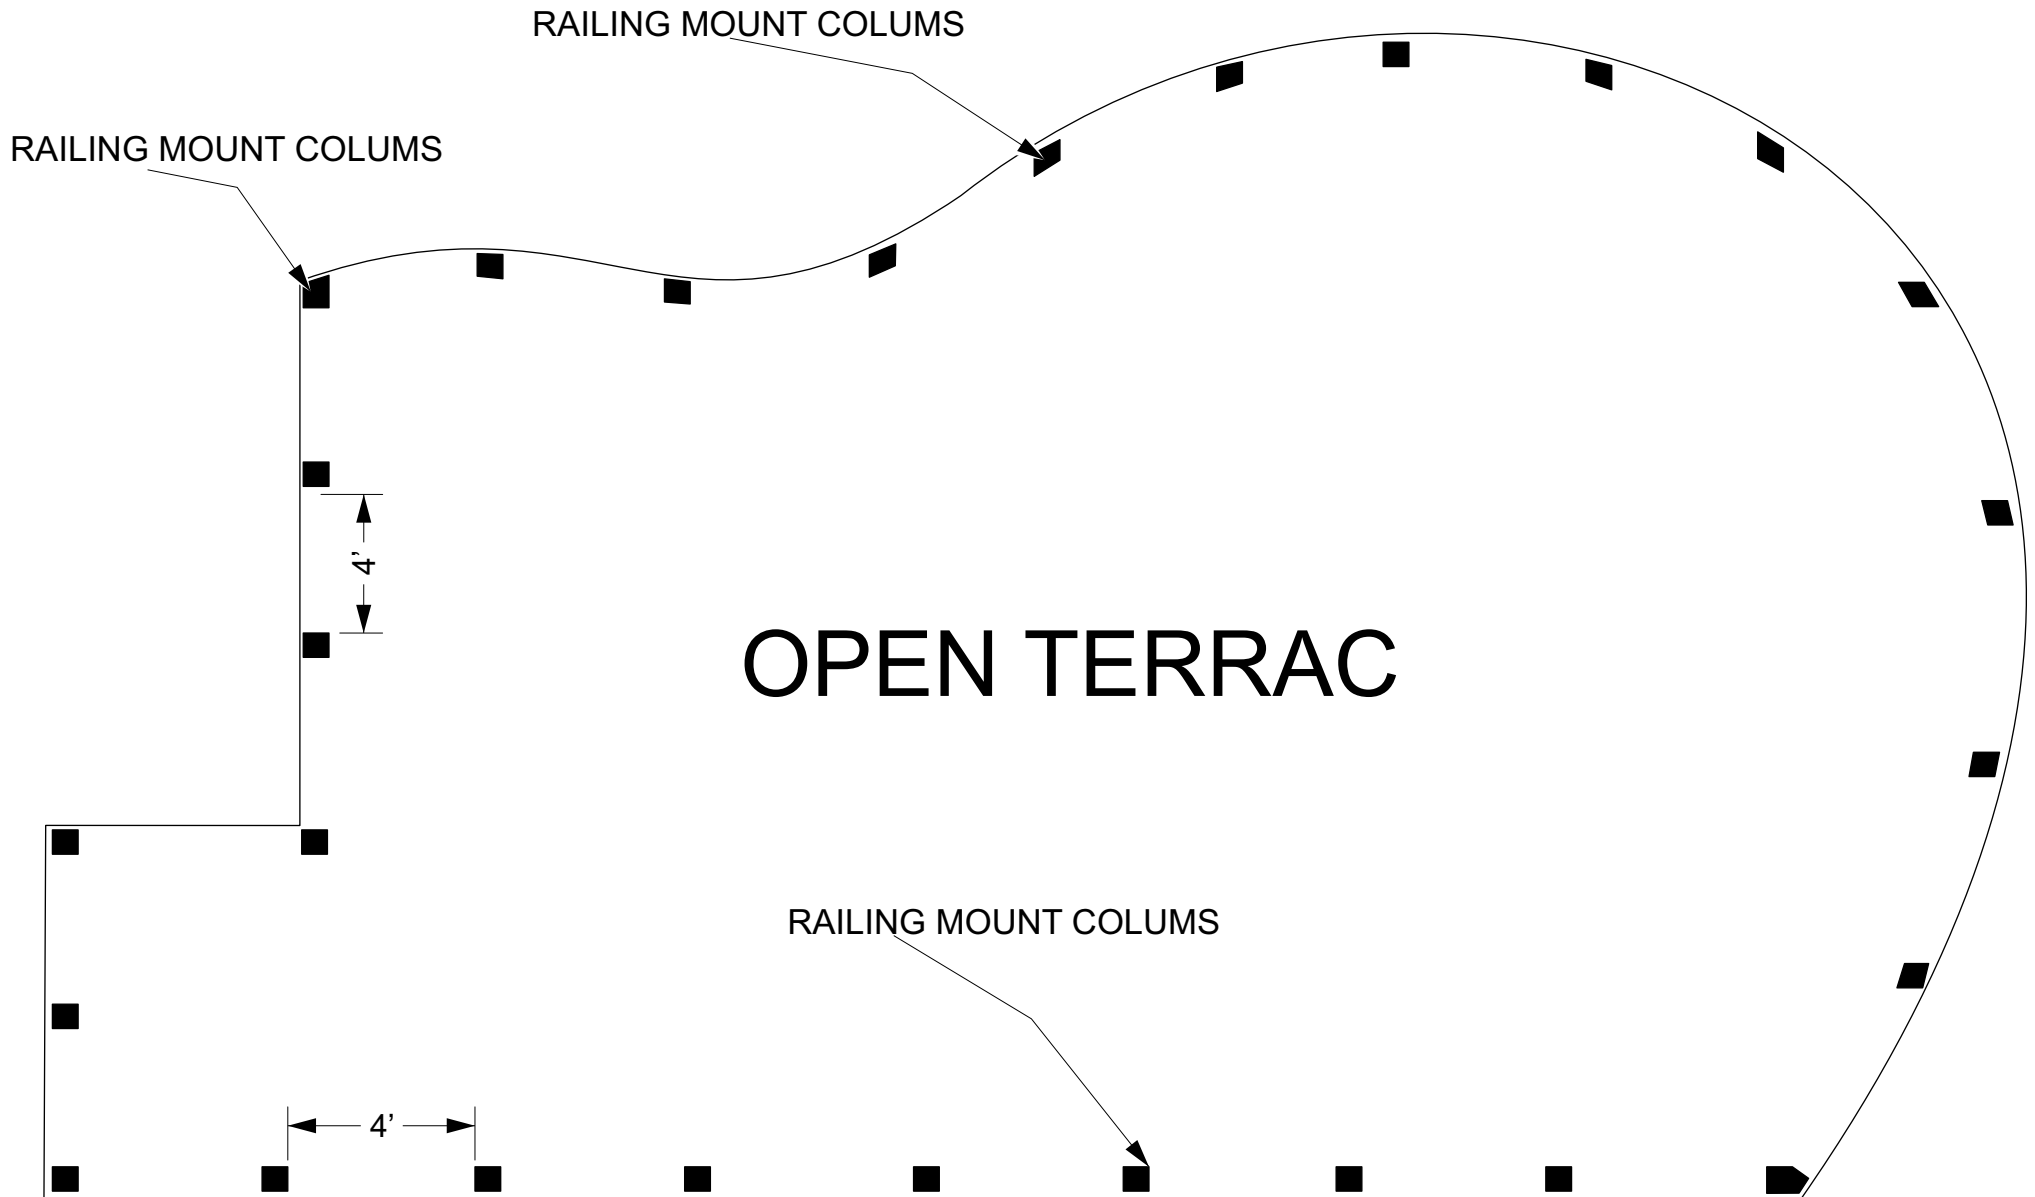

### DETAILFOOTINGS

#	SIZE	RAINFORCEMENT
1	750 X 750 X 350	5T10 @175MM C/C BW (B)

### FOUNDATION BEAM DETAILS

#	DRAWINGS
1	

### COLUMN DETAILS

#	DRAWINGS
1	

### BEAM DETAILS

#	DRAWINGS
1	

### SLAB DETAILS

SLAB	DETAILS
GROUND SLAB	GROUND SLAB THICKNESS = 100MM RAINFORCEMENT = R6@250 C/C B.W 50MM THK. CEMENT SCREED FINISH
OPEN TERRACE SLAB	SLAB THIKNESS: 130MM BOTTOM RAINFORCEMENT: T10@150CC B/W TOP RAINFORCEMENT: T10@150CC B/W 50MM THK. CEMENT SCREED FINISH


### WALL DETAILS

#	DETAILS
1	6" THICK BLOCK MASONARY WALL WITH 16MM PLASTERING ON EXTERIOR AND INTERIOR


### FLOOR FINISHES DETAILS

#	DETAILS
CORI DOOR	Porcelain tile non-skid 10mm thick 600x600 / floor and wall
RESTURANT KITCHEN	Porcelain tile semi-polished 10mm thick 600x600
CASH COUNTER AREA	Porcelain tile non-skid 10mm thick 600x600
OPEN TERRACE SLAB	Porcelain tile non-skid 10mm thick 600x600
WASH ROOM	Porcelain tile semi-polished 10mm thick thick300x300 / floor and wall



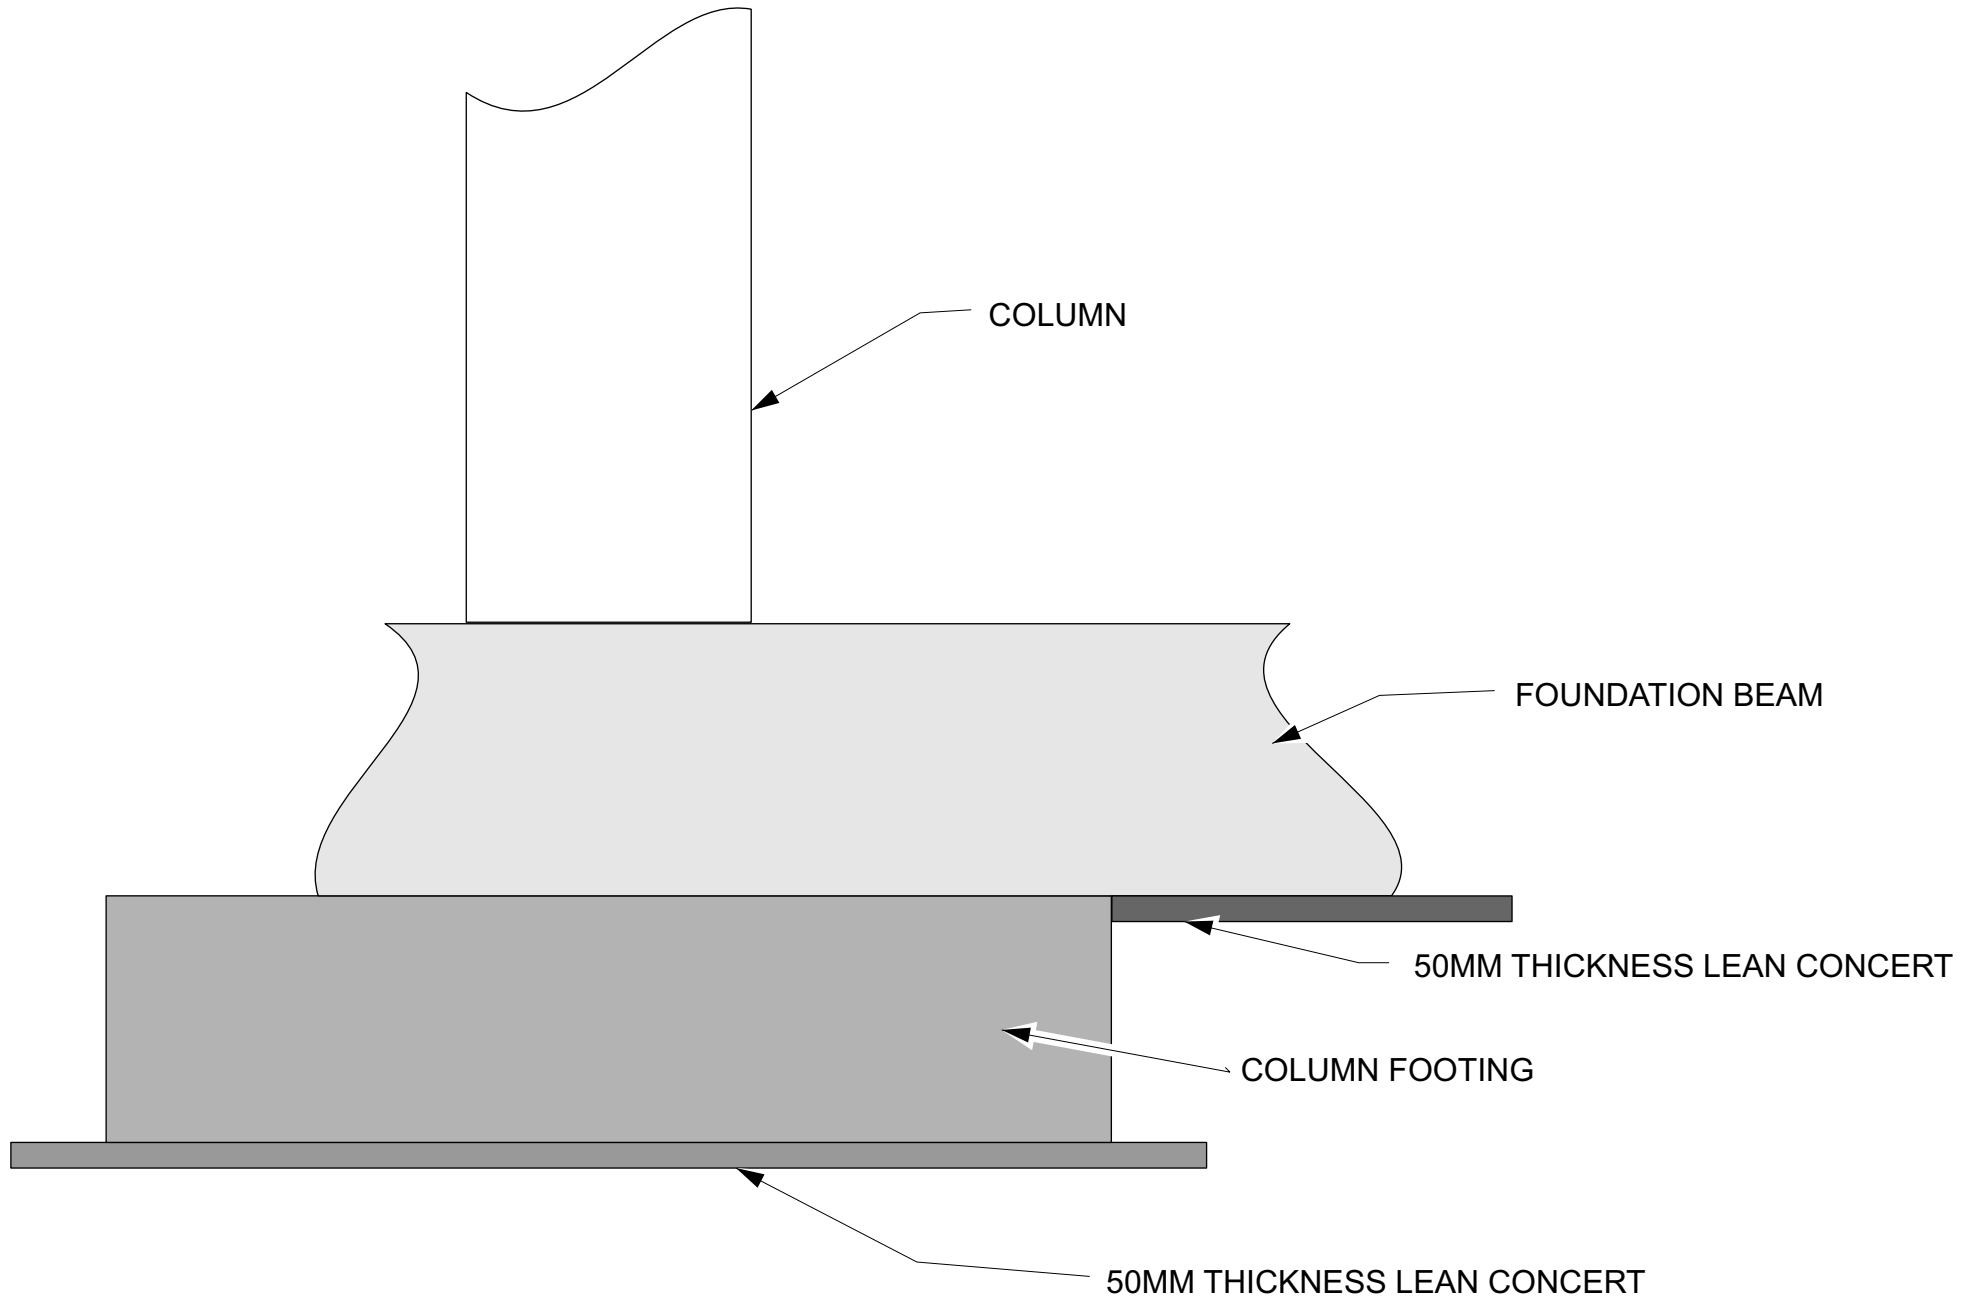

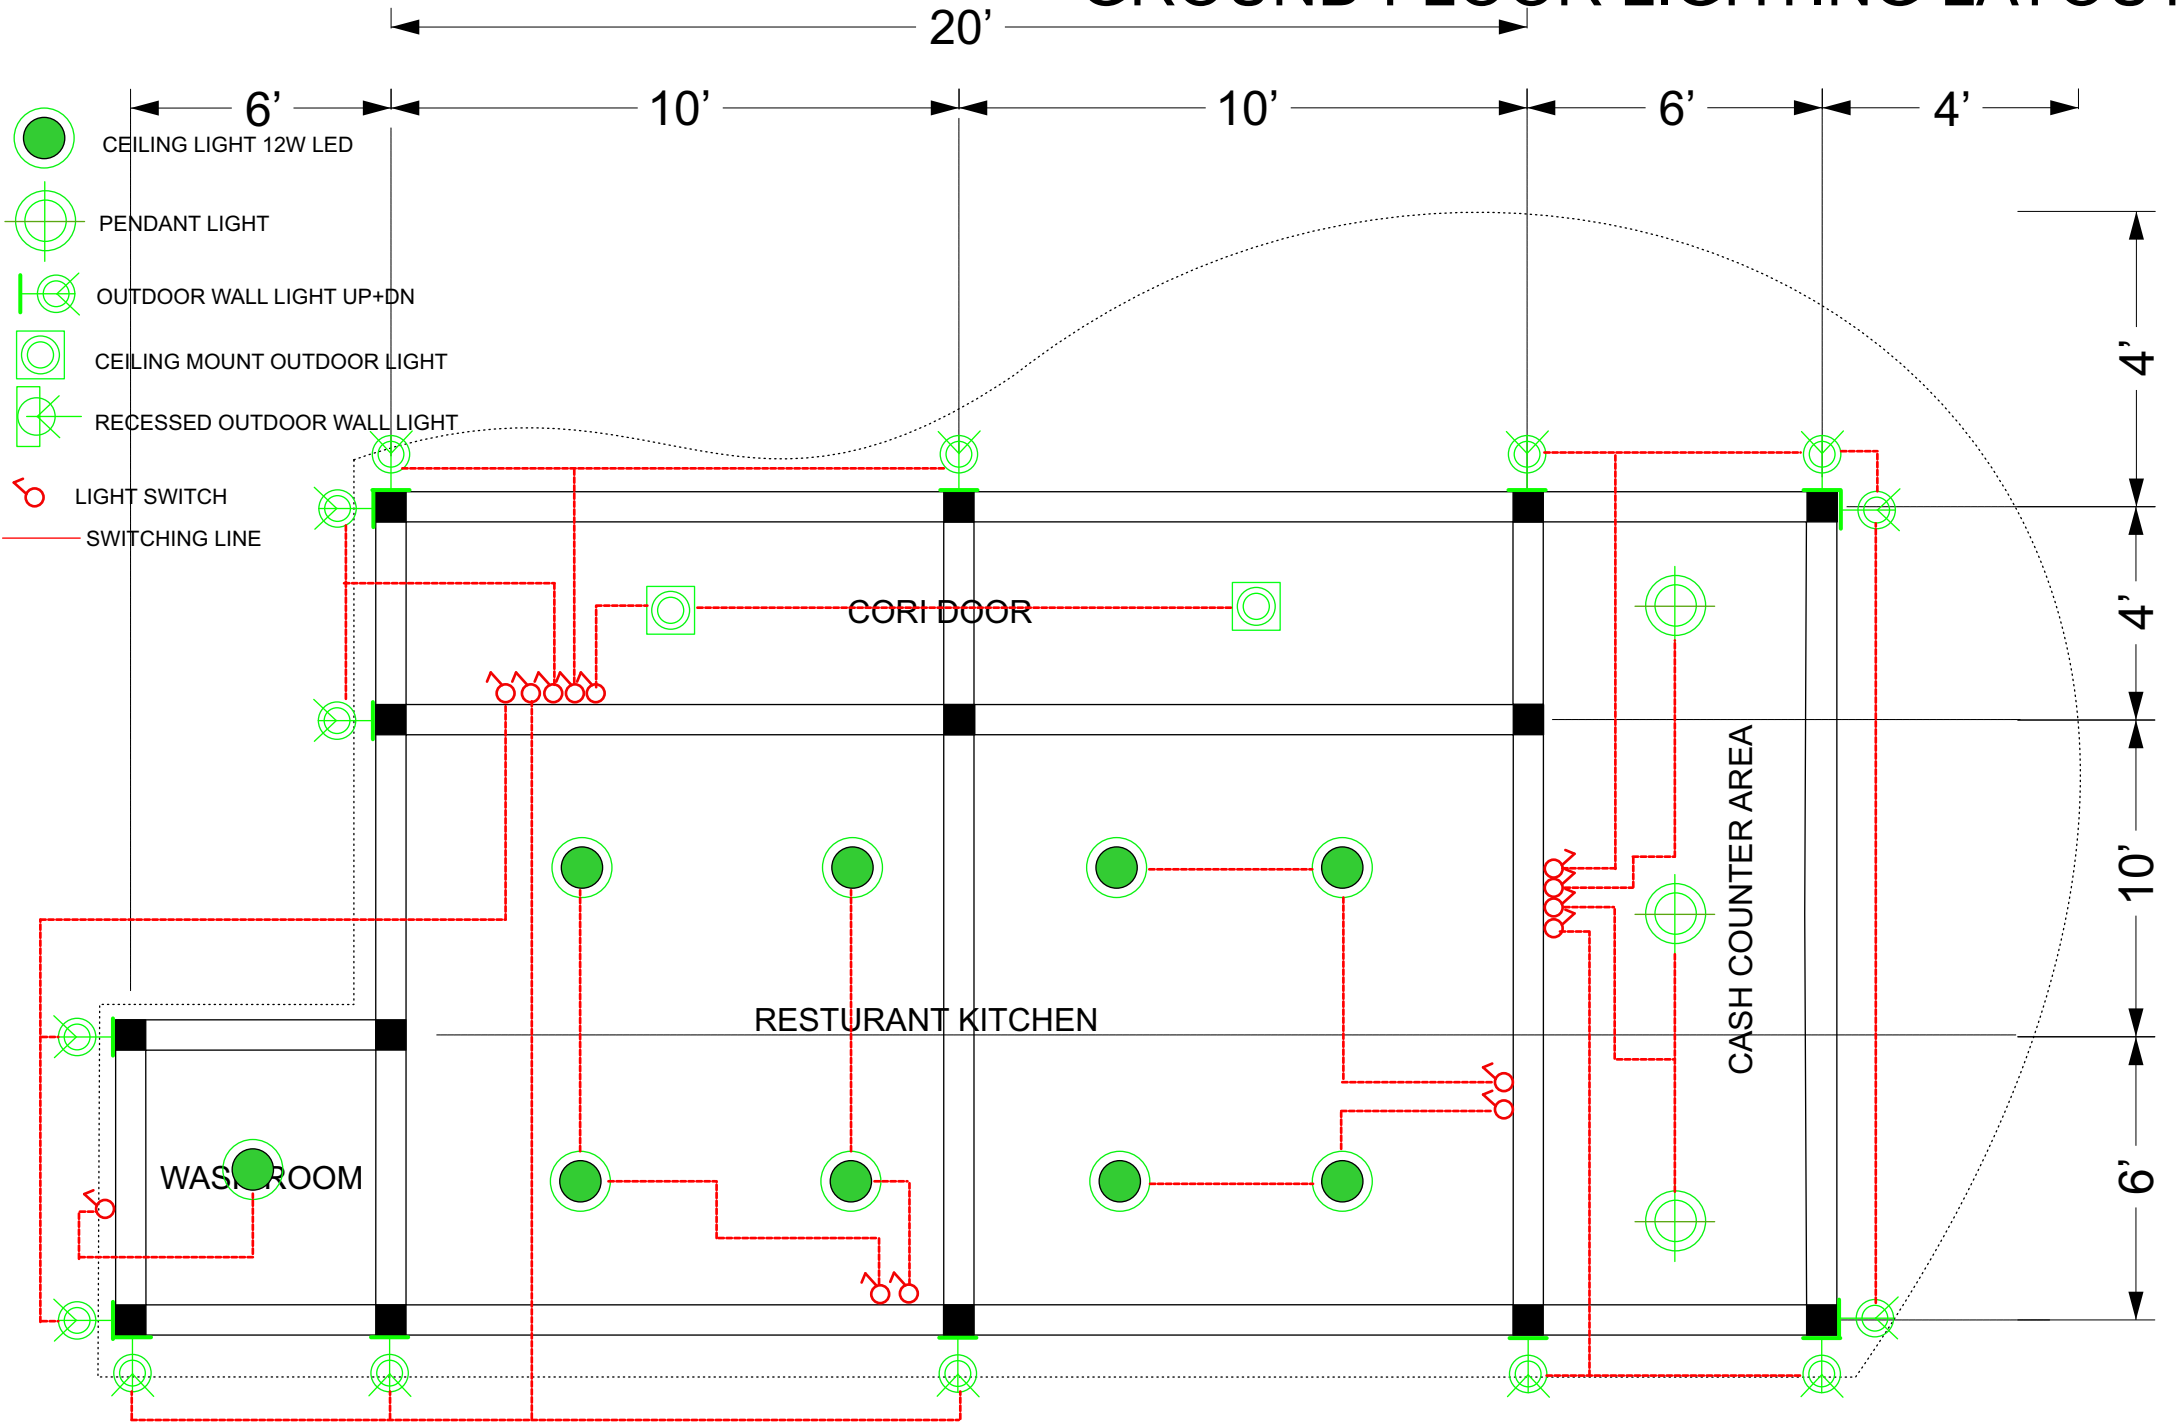


# LEAN PLAN




# GROUND FLOOR LIGHTING LAYOUT




# OPEN TERRAC LIGHTING LAYOUT

-  CEILING LIGHT 12W LED
-  PENDANT LIGHT
-  OUTDOOR WALL LIGHT UP+DN
-  CEILING MOUNT OUTDOOR LIGHT
-  RECESSED OUTDOOR WALL LIGHT
-  LIGHT SWITCH
-  SWITCHING LINE

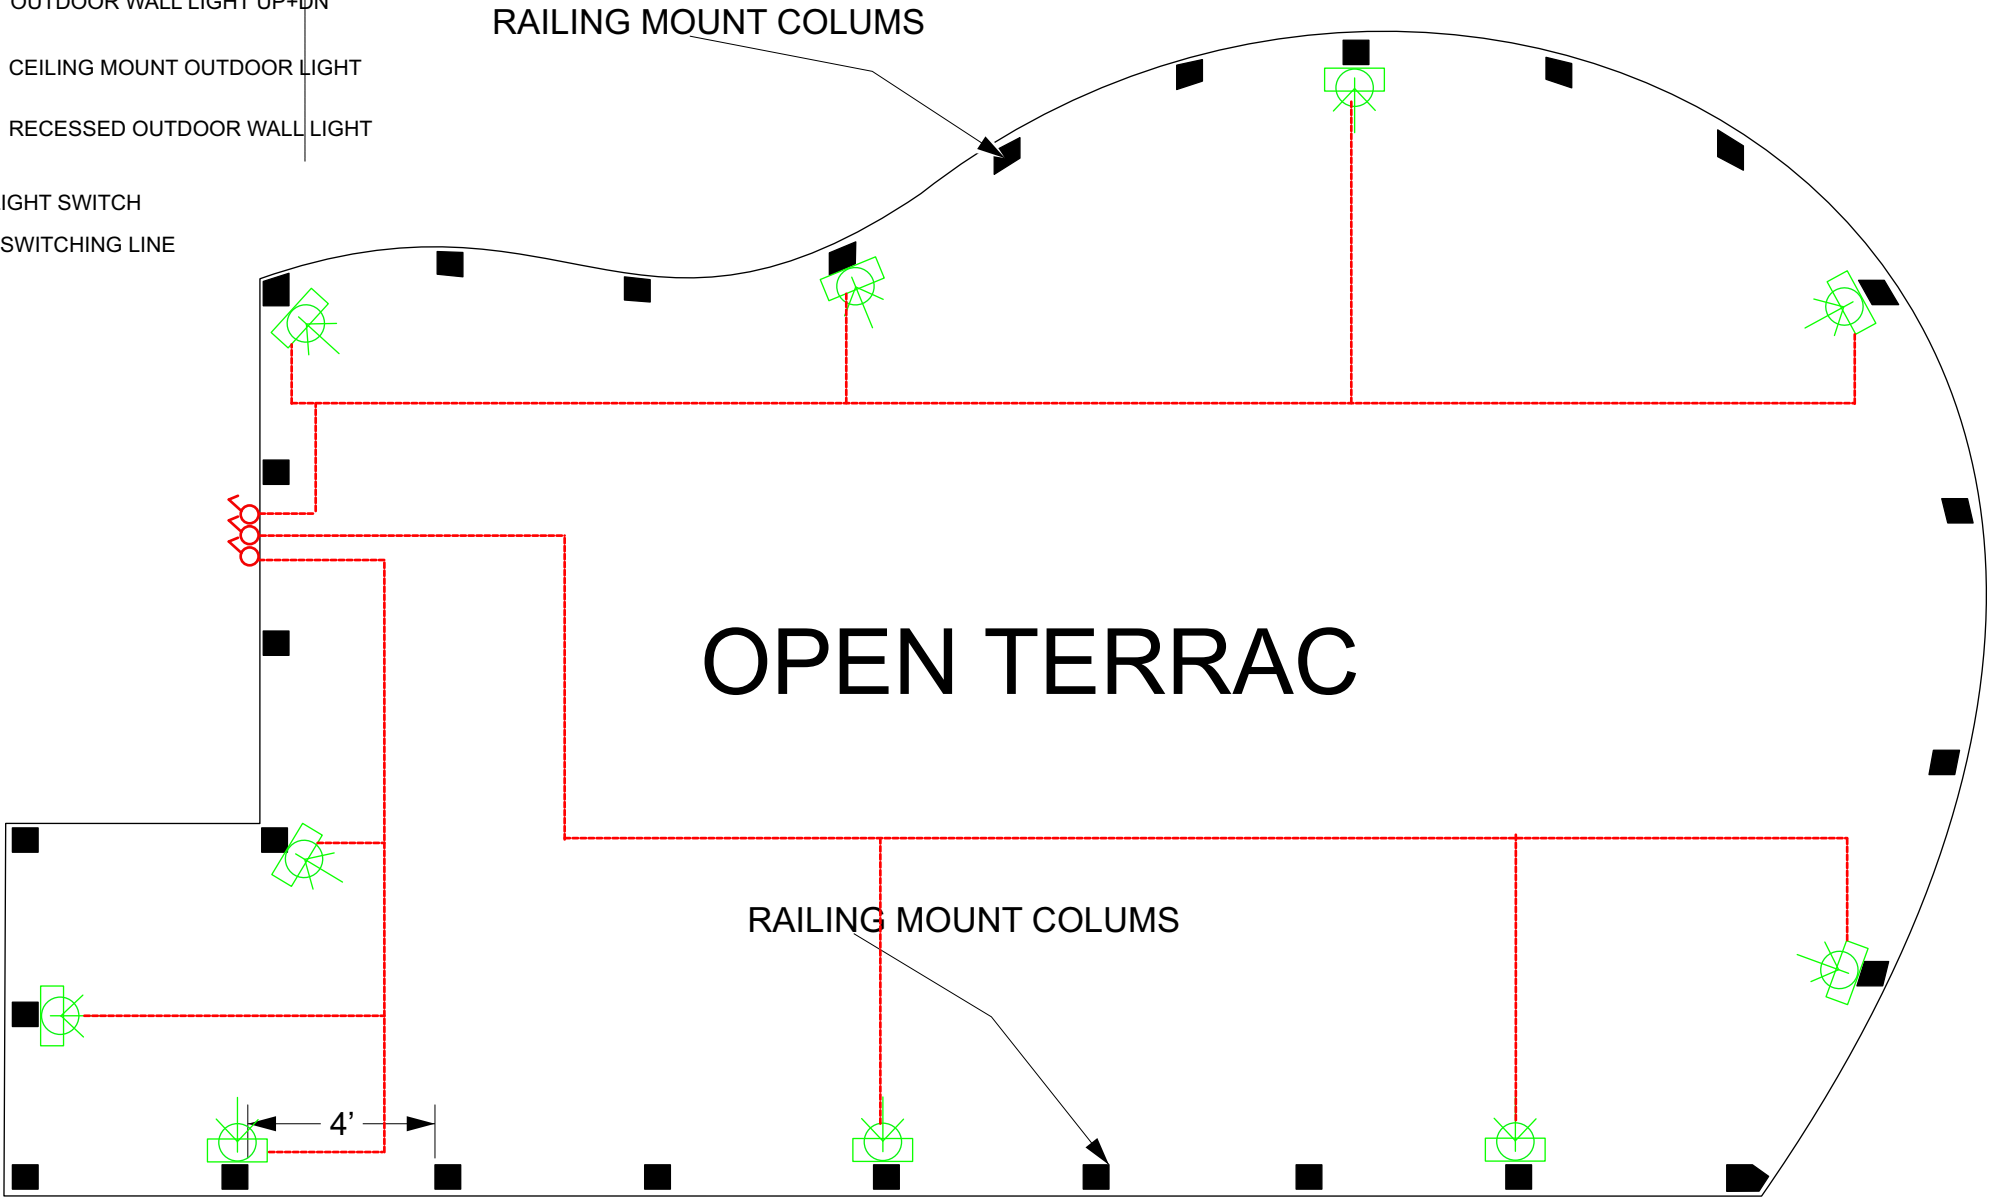

# GROUND FLOOR POWER LAYOUT

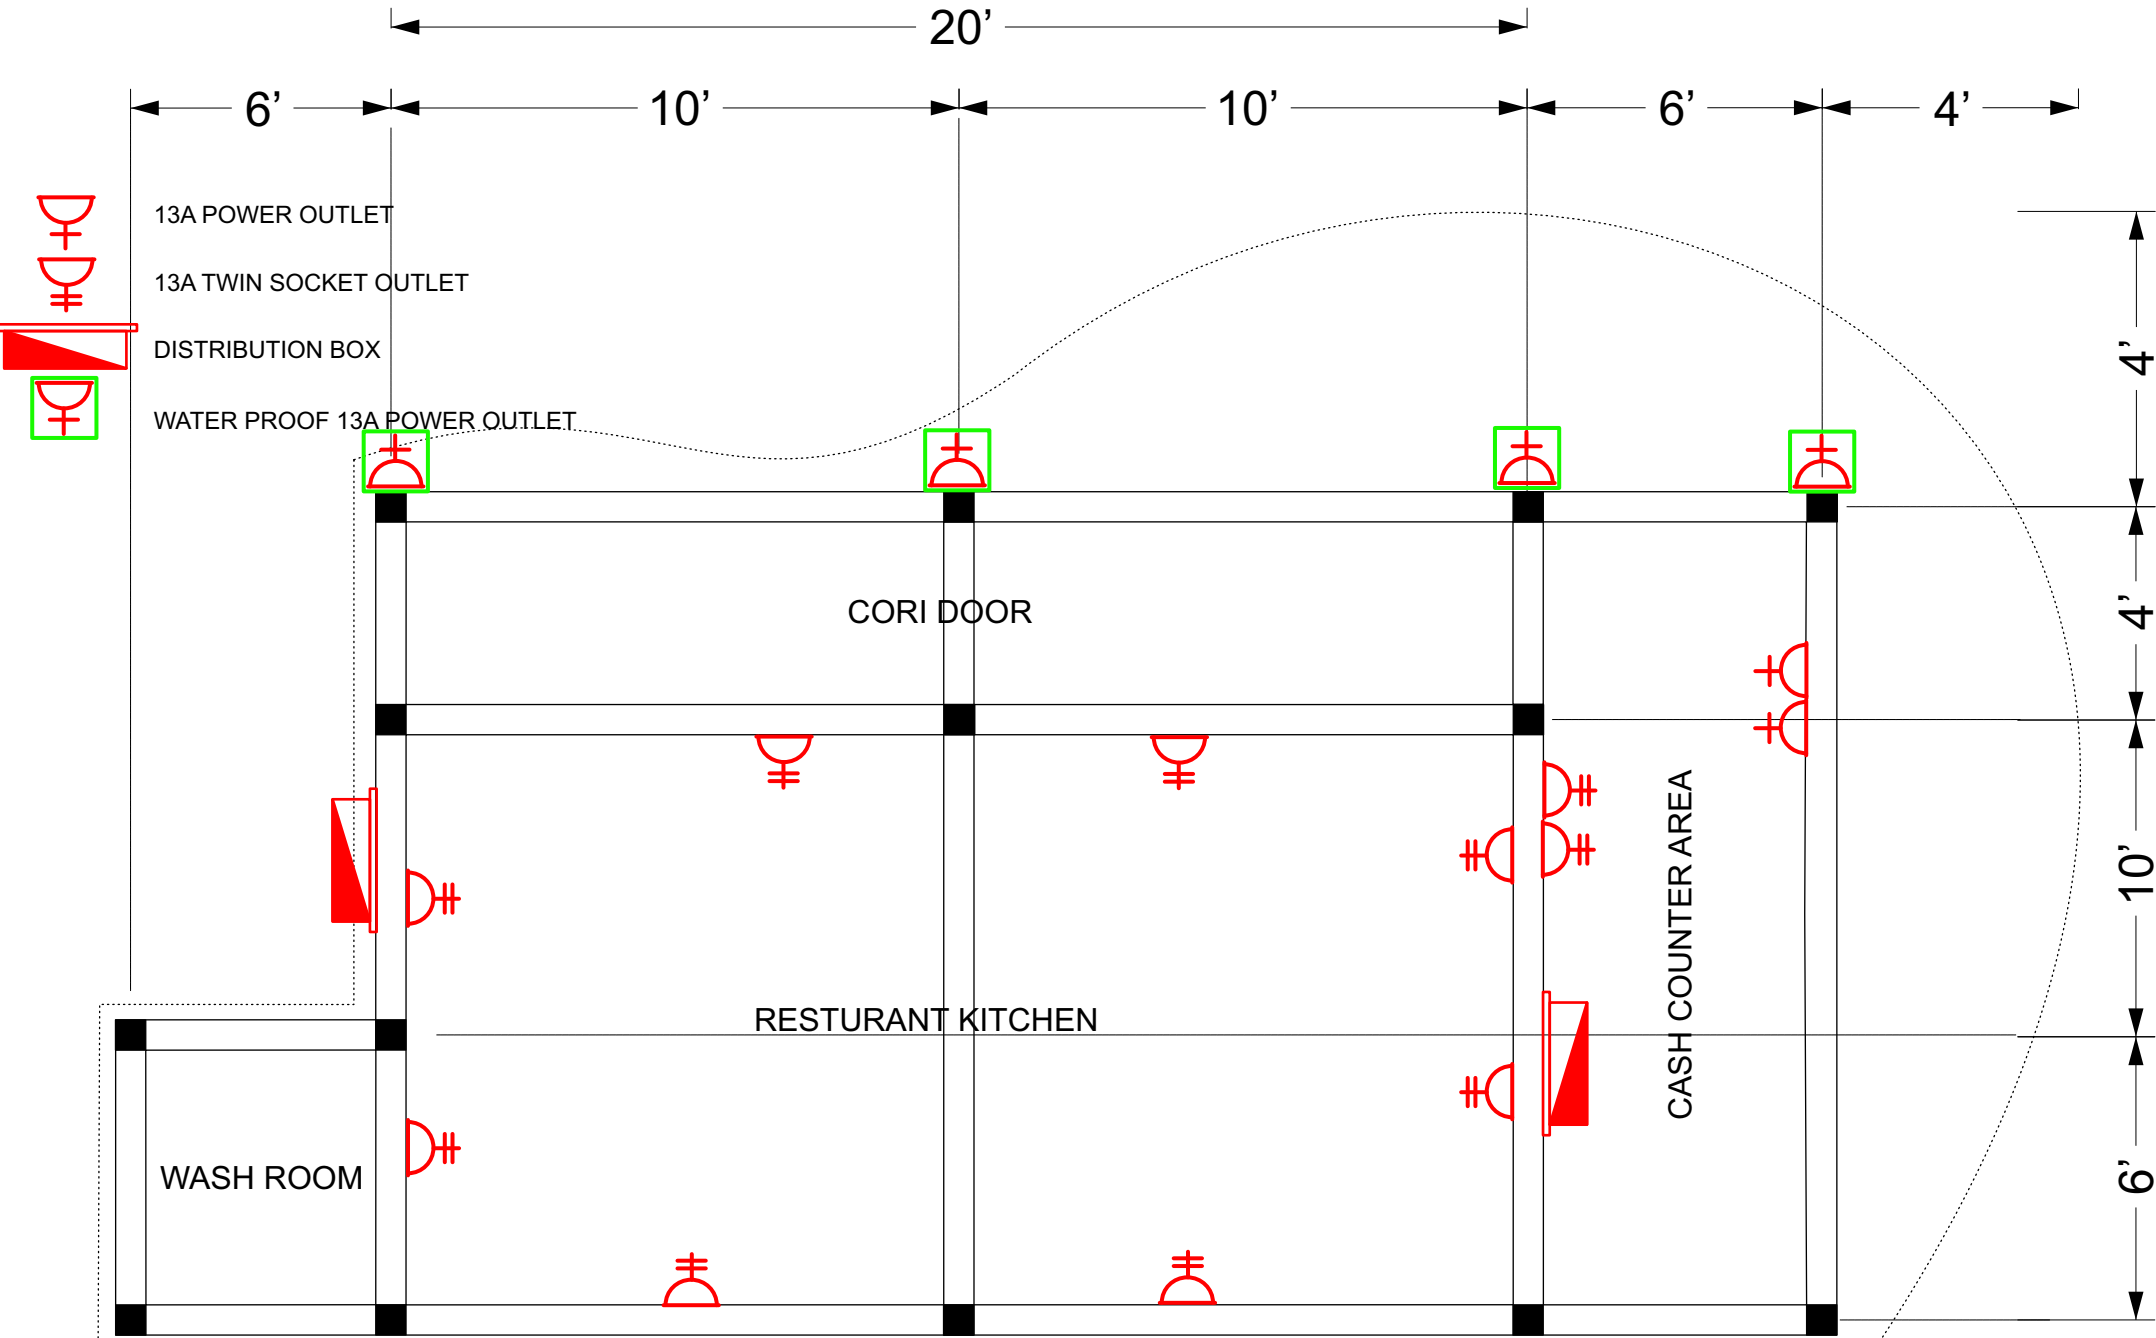

- NOTE:
1. ALL WIRING TO BE OF STELCO APPROVED STANDARDS
  2. KITCHEN SOCKETS & LAUNDRY SOCKETS = 1150MM - 1250MM FROM FLOOR FIN. LEVEL
  3. SWITCH CONTROL / SOCKET = 1100MM - 1200MM FROM FLOOR FIN. LEVEL

# GROUND FLOOR DRAINAGE AND PLUMBING LAYOUT

