


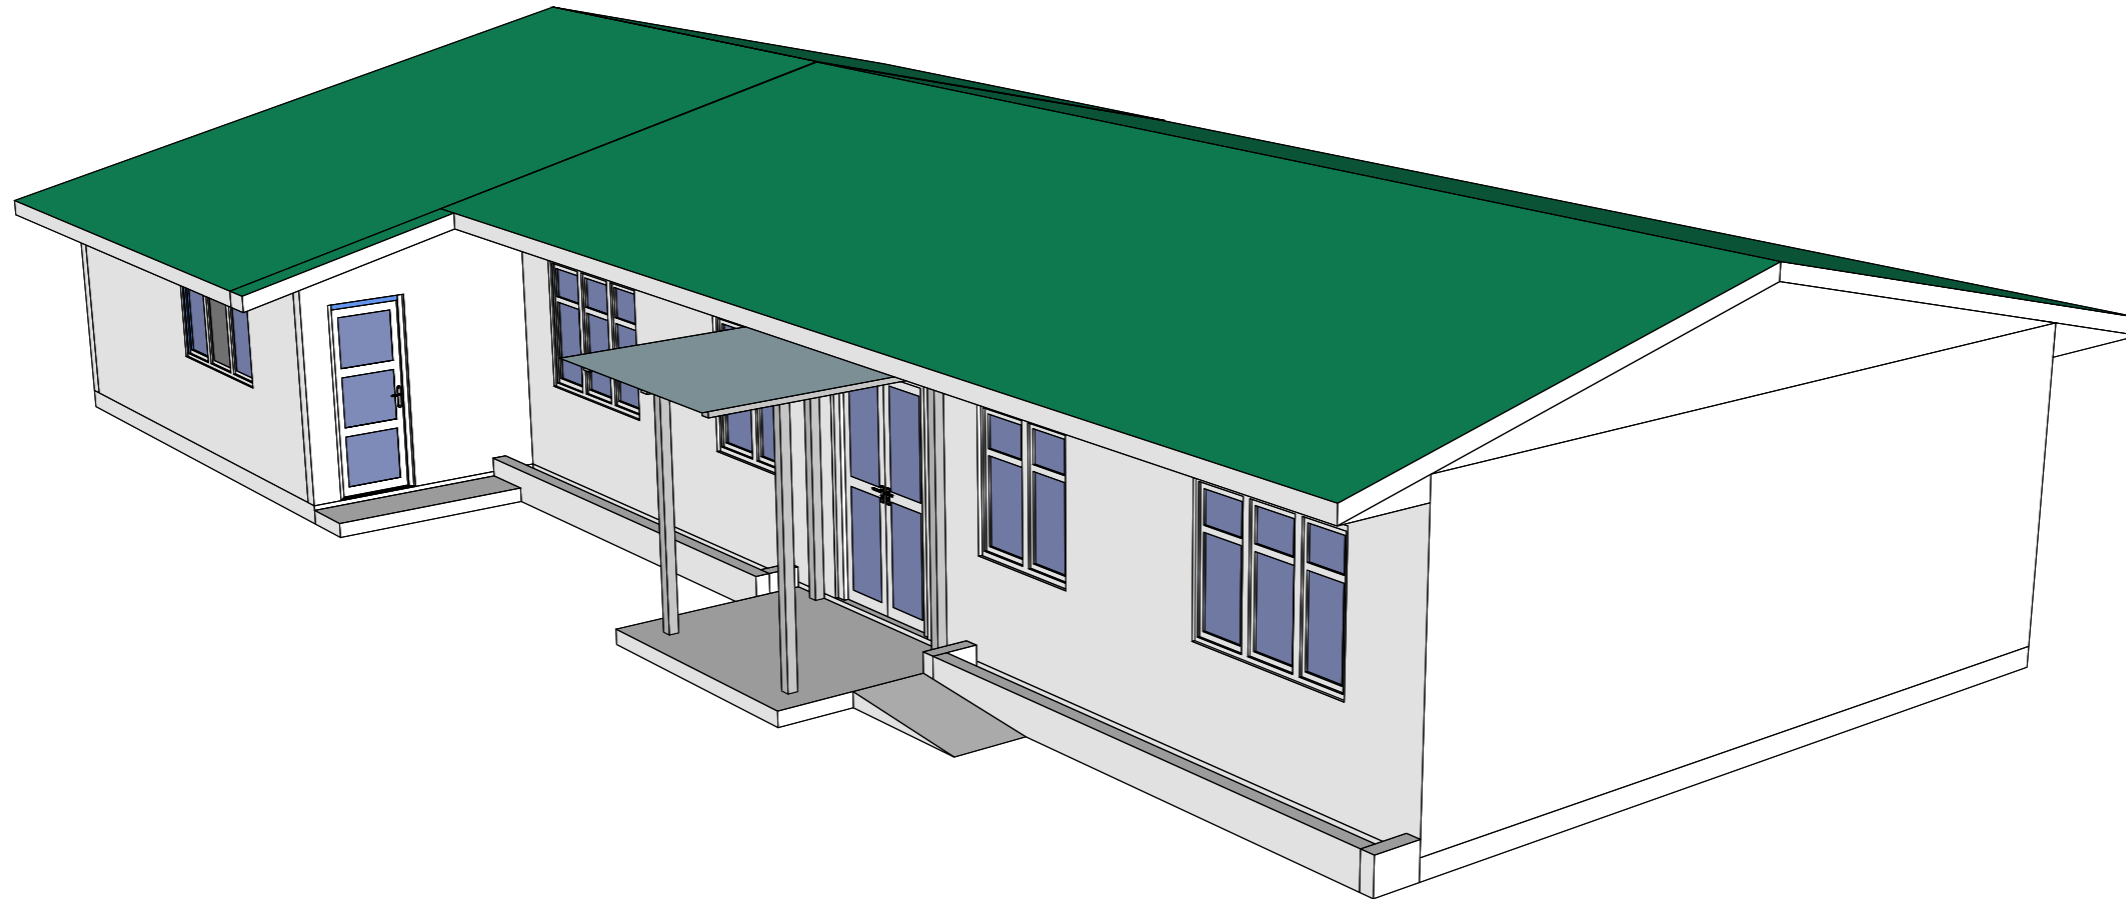

## Secretariat of the Uligan Council

HA. Uligan, Rep. of Maldives



## Council Idhaaraage Extension Masakkaiy

Project Number: PC-245/2024/W-01



Secretariat of the Uligan Council


Alimagu

HA. Uligan, 01020



6501014, 6500036

projects@uligan.gov.mv

**Council Idhaaraage  
Extension  
Masakkaiy**

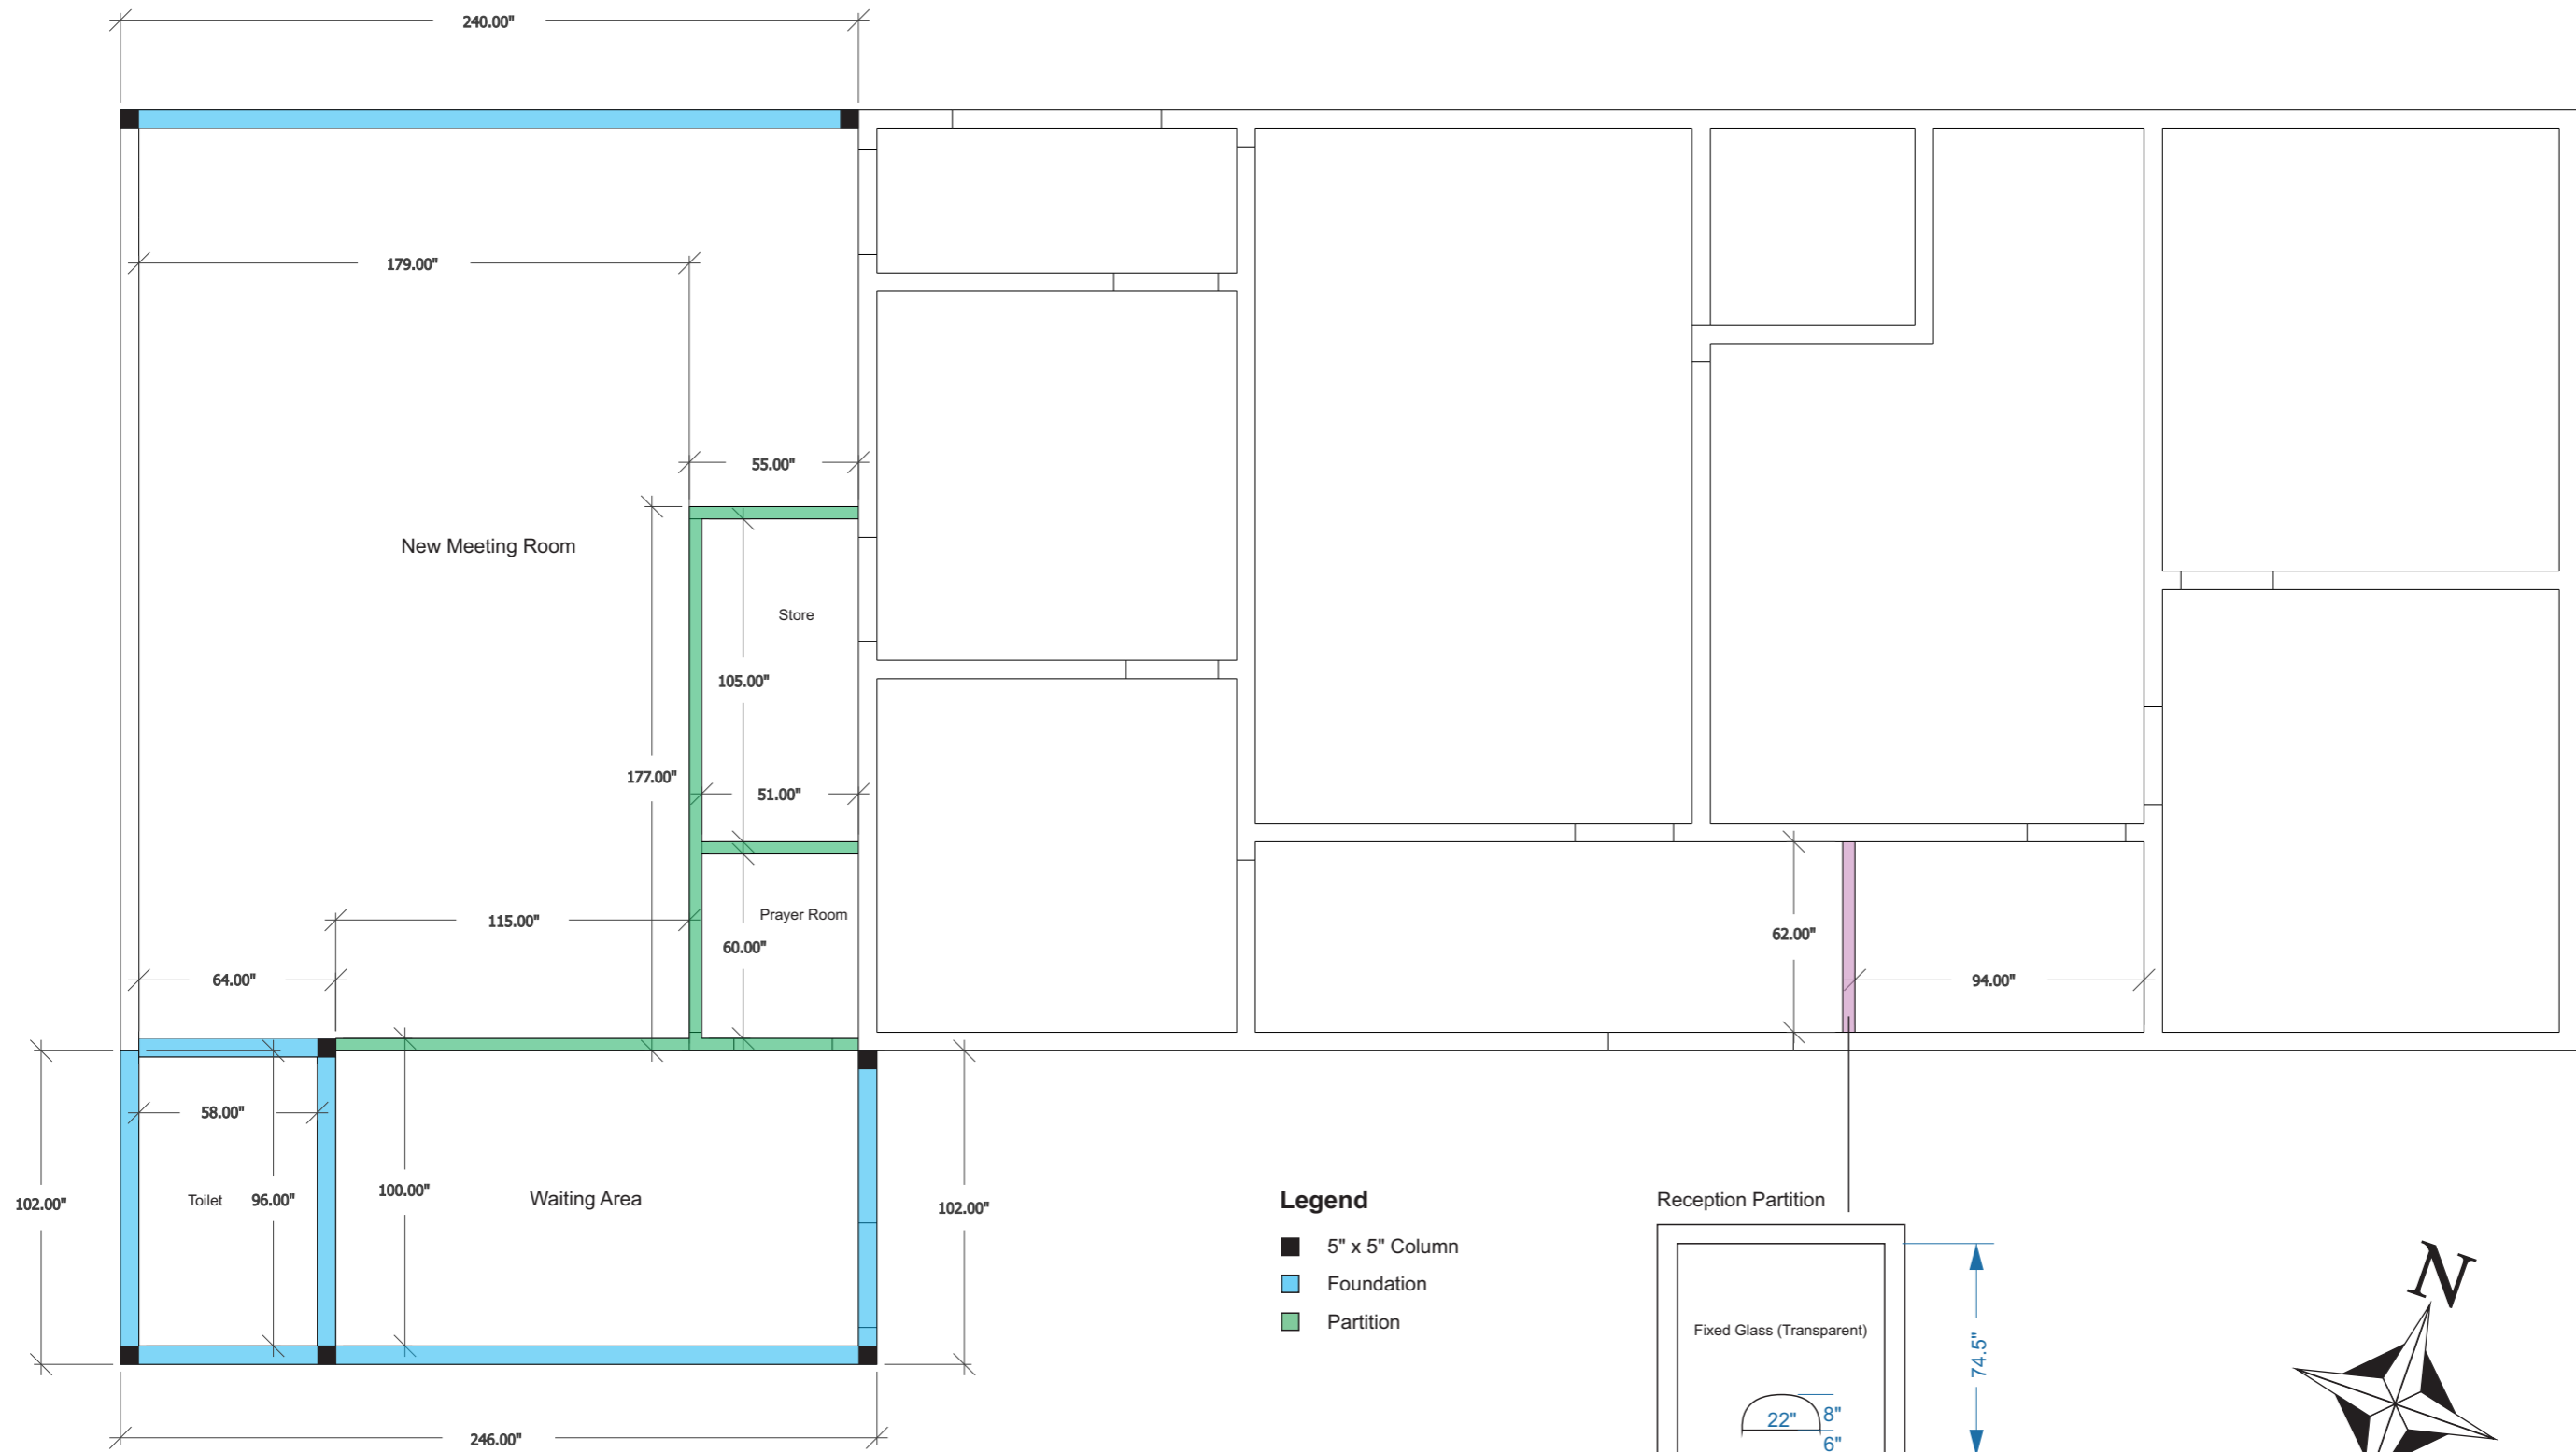

- Legend**
- 5" x 5" Column
  - Foundation
  - Partition

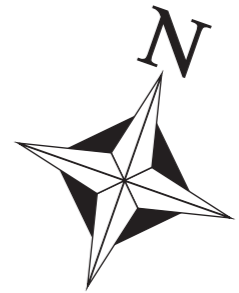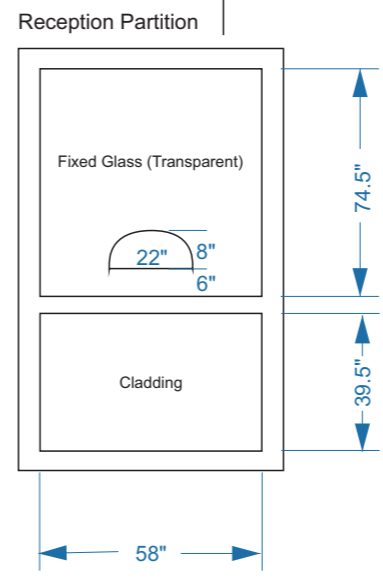


**1 FOUNDATION PLAN**  
Not to Scale



2

**FRONT ELAVATION**  
Not to Scale

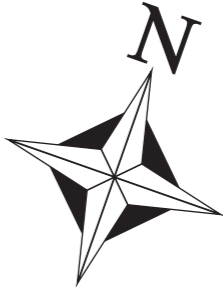







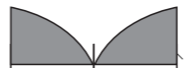




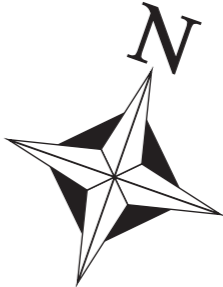

3

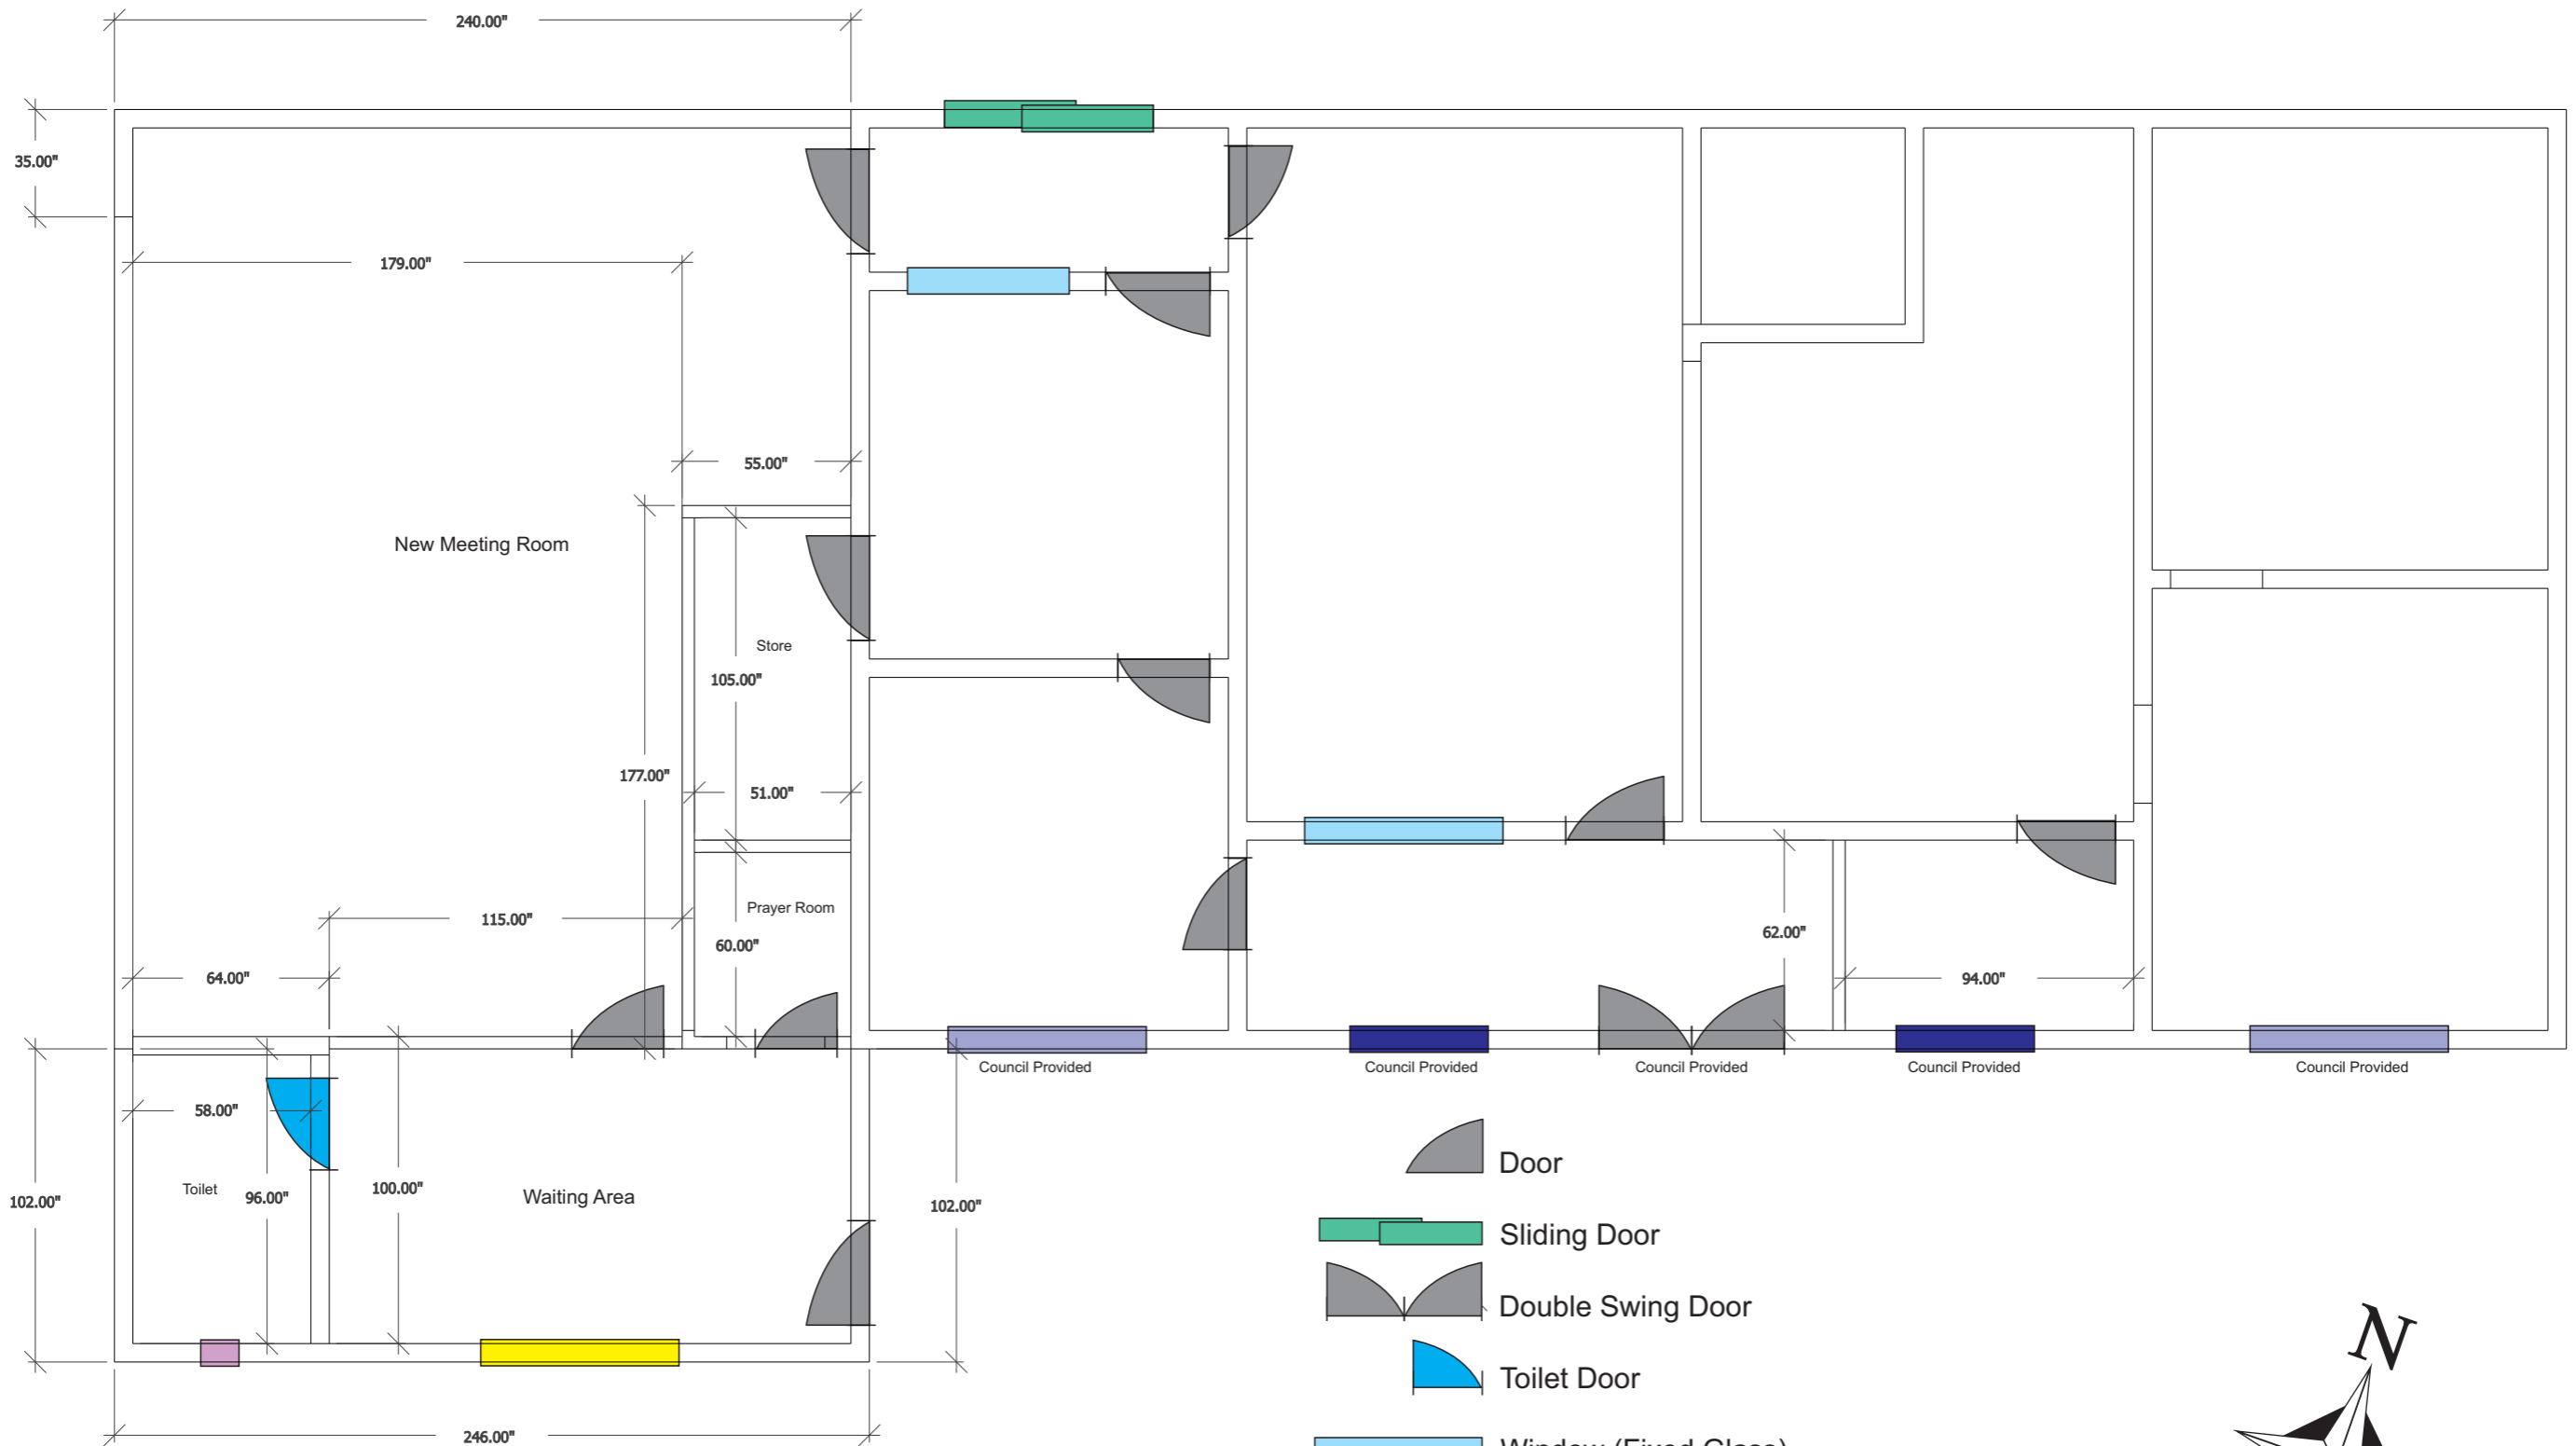
**ISOMETRIC ELEVATION**

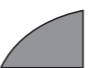Not to Scale






-  Door
-  Sliding Door
-  Double Swing Door
-  Toilet Door
-  Window (Fixed Glass)
-  Three Panels Window
-  Fan Light
-  Two Panels Window
-  Three Panels Window Without Fan Light

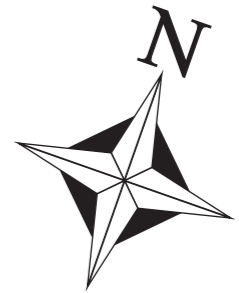

4

**FLOOR PLAN**  
Not to Scale


Prayer Room & Store

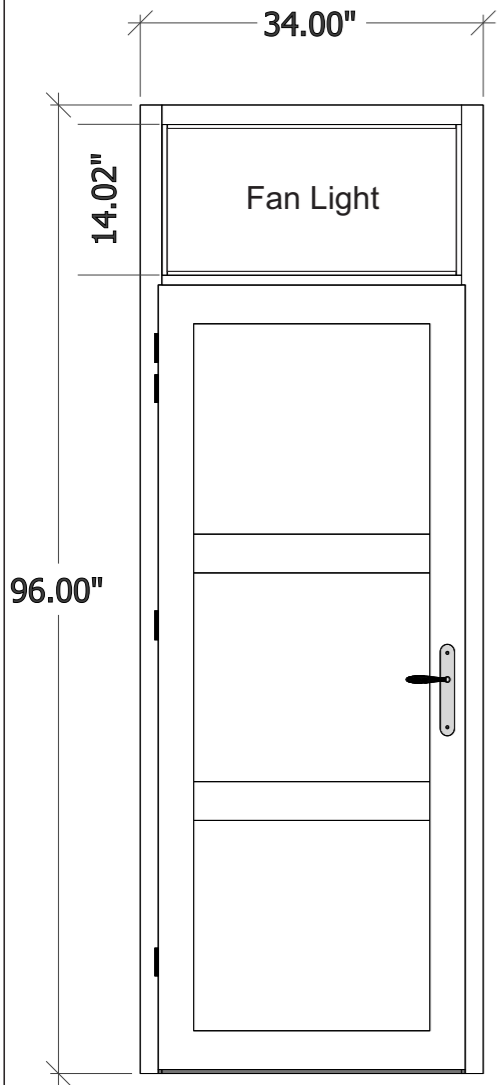

Frame material is Aluminum White Powder Coated

Panel material is Cladding White


Door

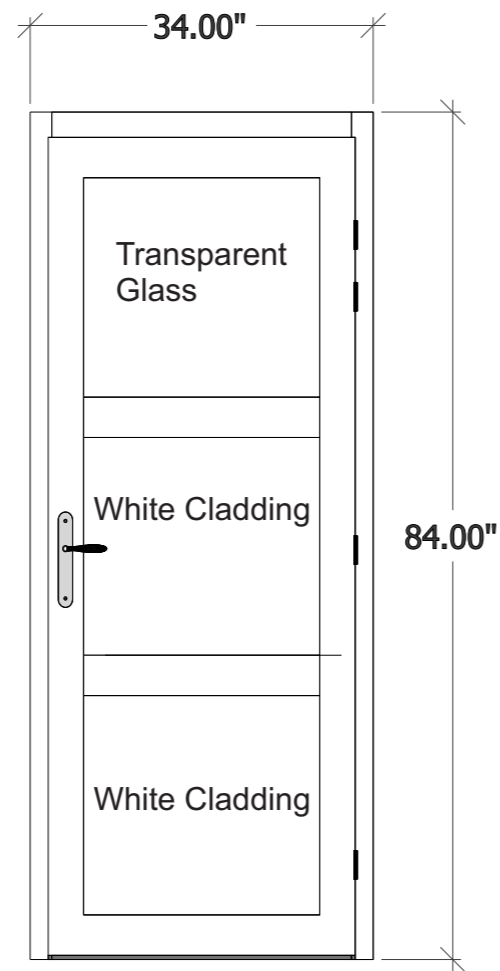

Frame material is Aluminum White Powder Coated

Panel material is Cladding White and Transparent Glass


Sliding Door

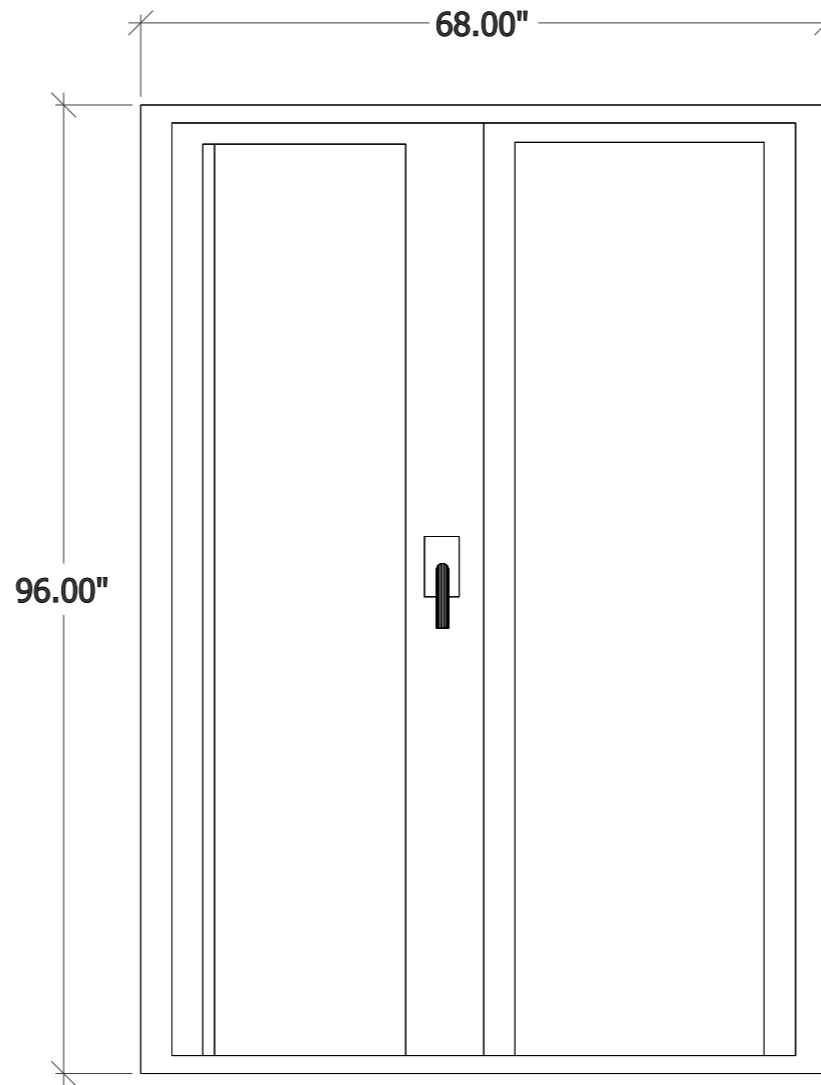

Frame material is Aluminum White Powder Coated

Panel material is Black Glass

Double Swing Door

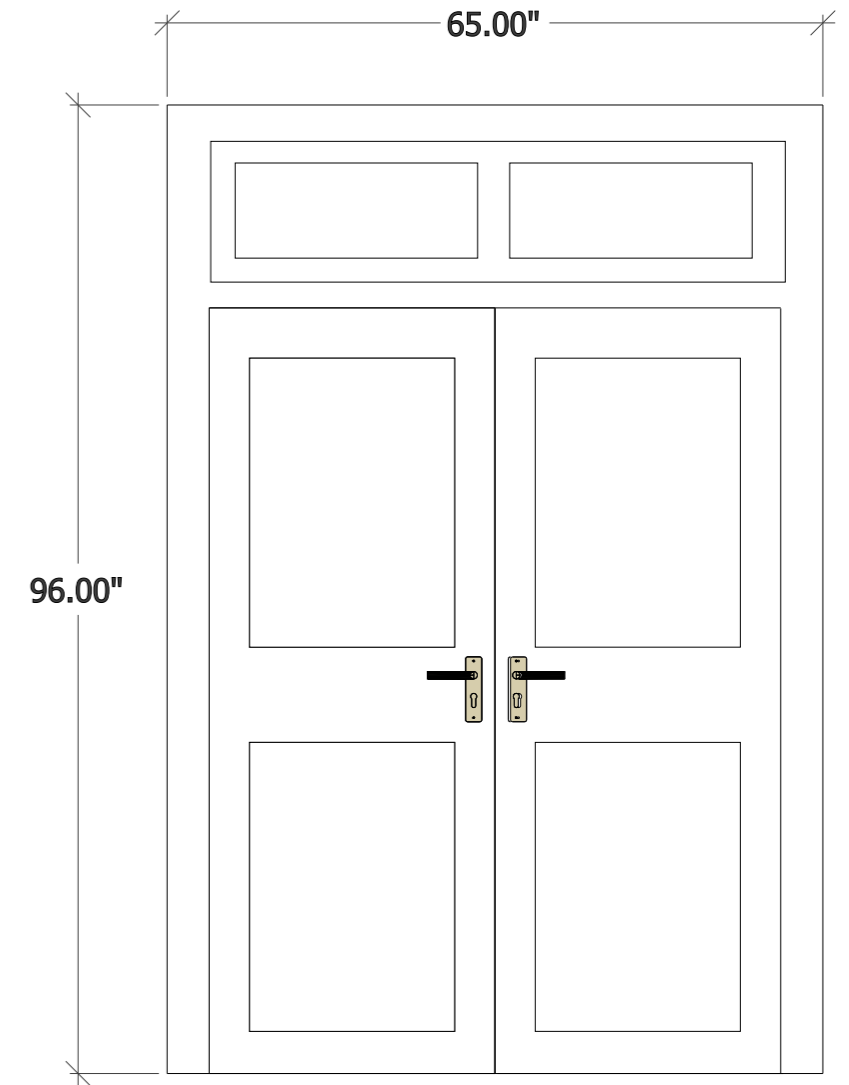

Door with Fan Light (Council Provided)


Frame material is Aluminum White Powder Coated

Panel material is Black Glass



5

**DOOR PLAN**  
Not to Scale




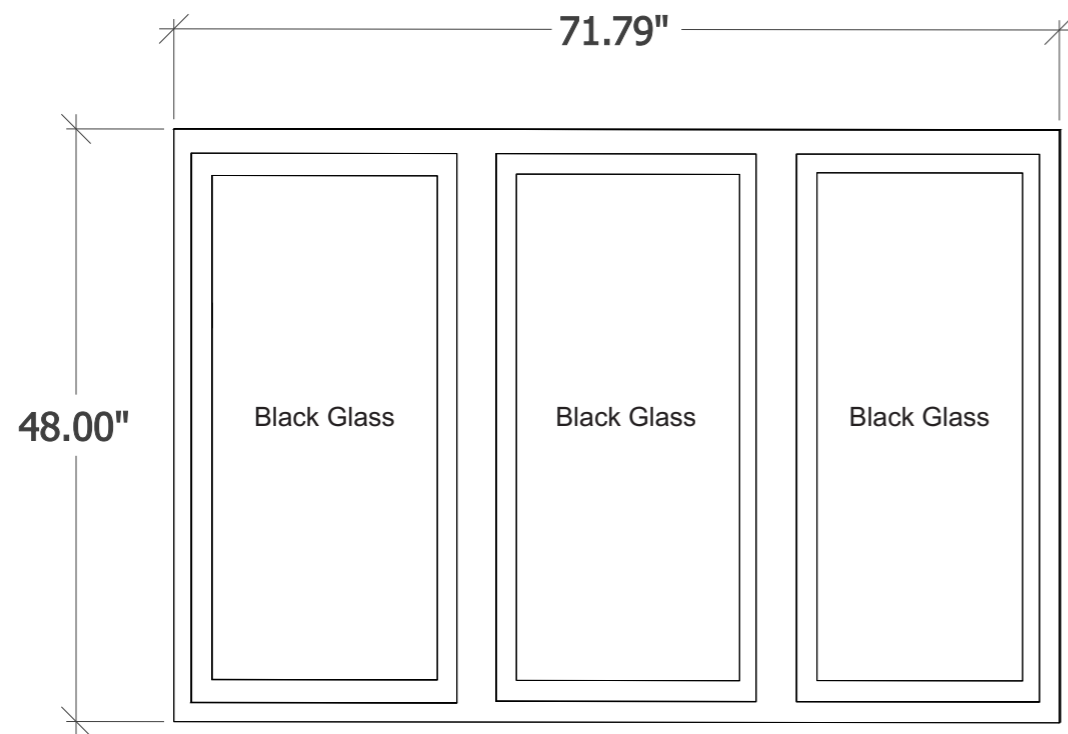


**Three Panels Window**  
Frame material is  
Aluminum White Powder Coated

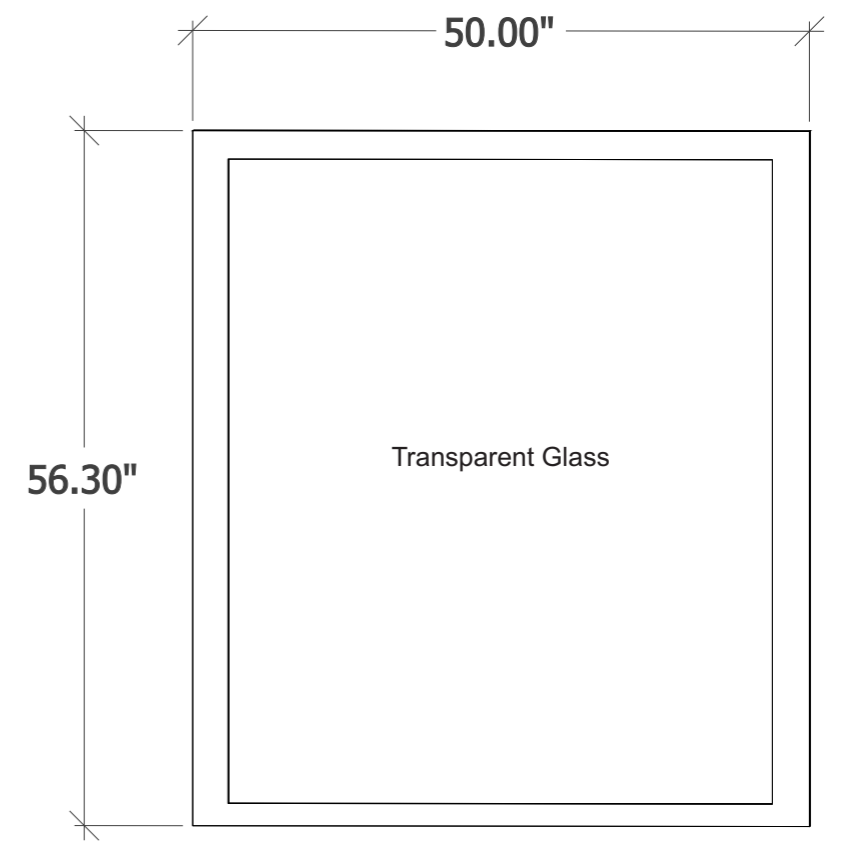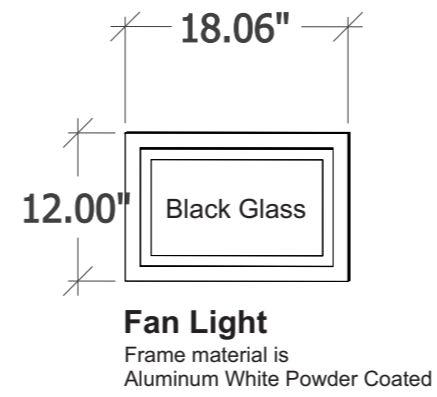

**Window (Fixed Transparent Glass)**  
Frame material is  
Aluminum White Powder Coated

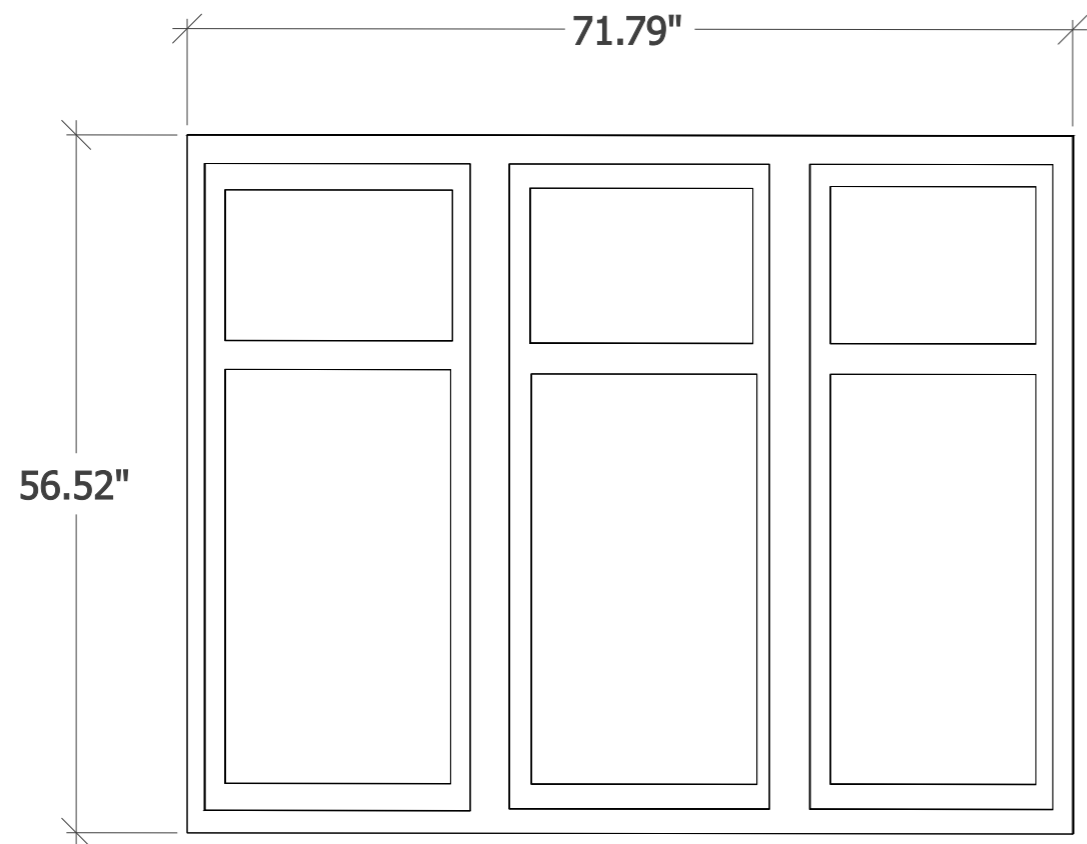

**Three Panels Window with Fan Light (Council Provided)**

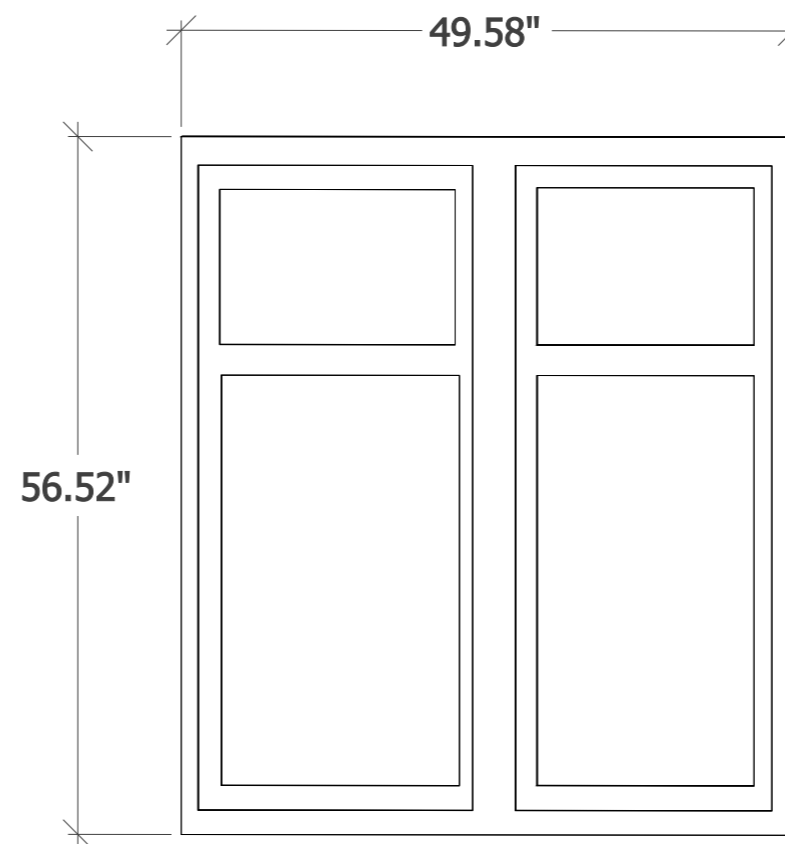


**Two Panels Window with Fan Light (Council Provided)**


6

**DOOR PLAN**  
Not to Scale




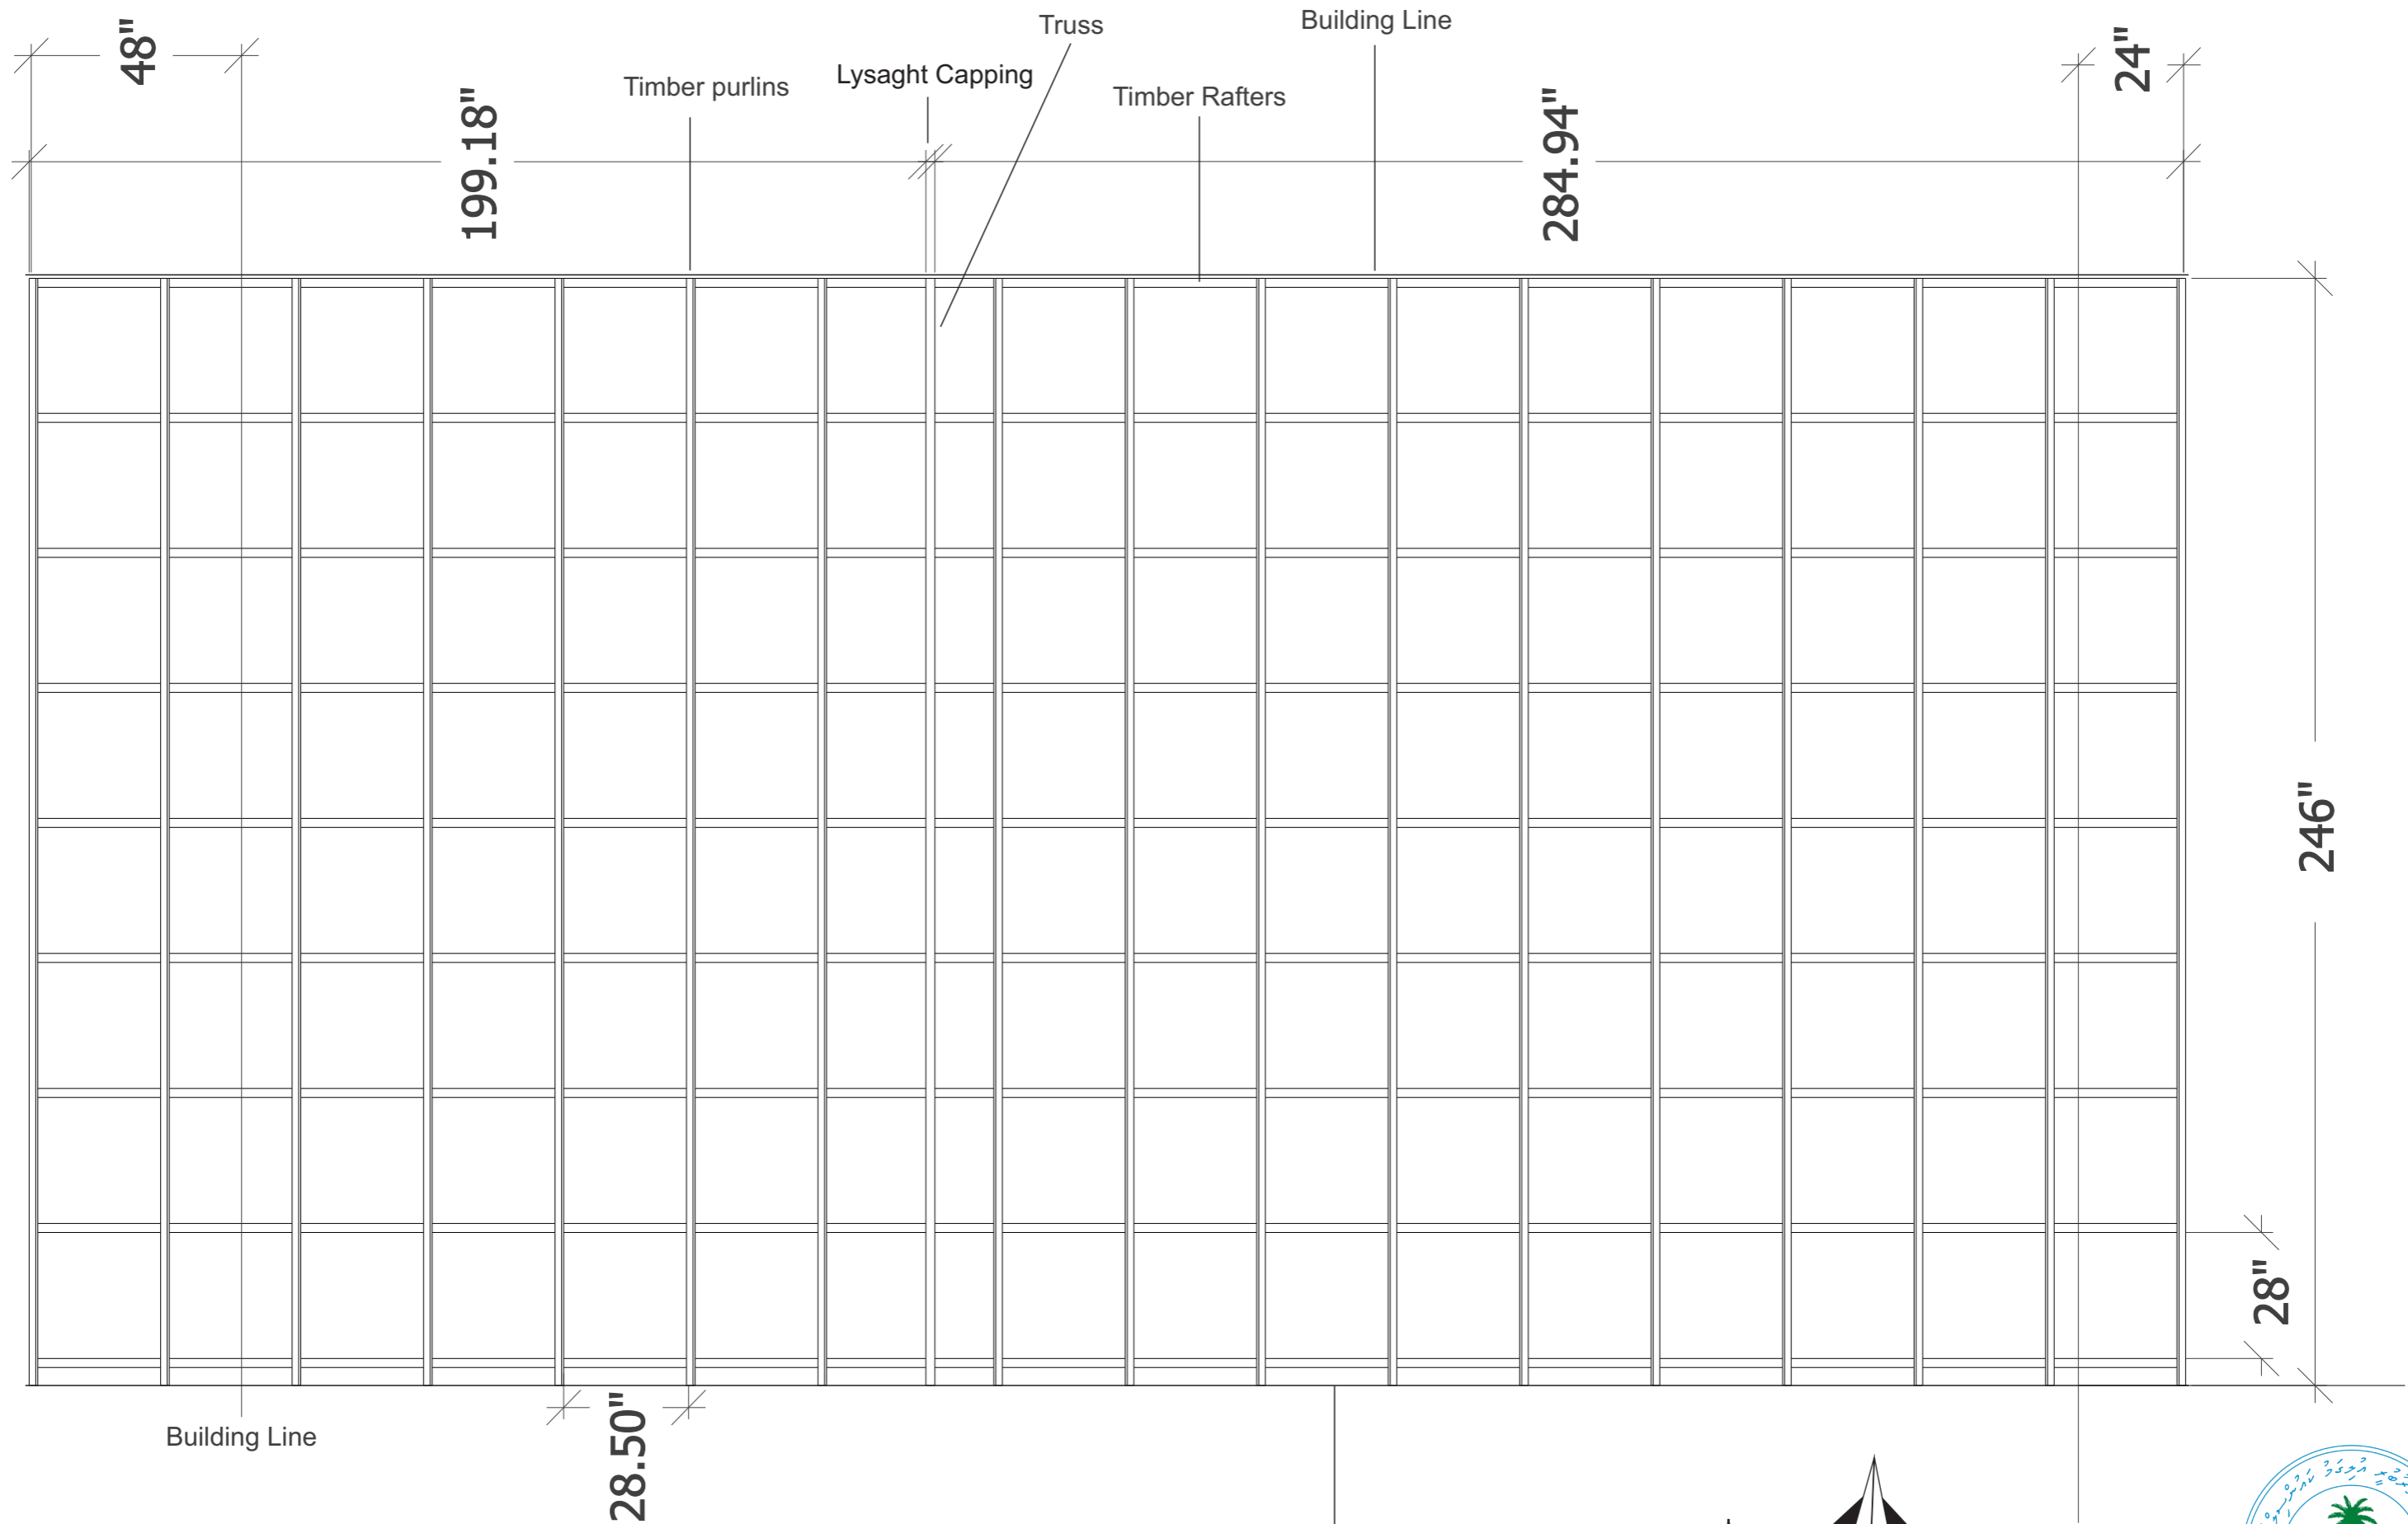

**7 ROOF STRUCTURE**  
Not to Scale

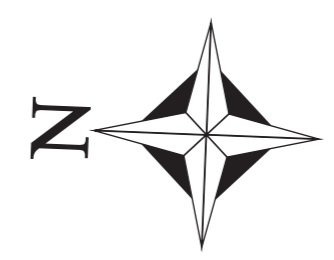




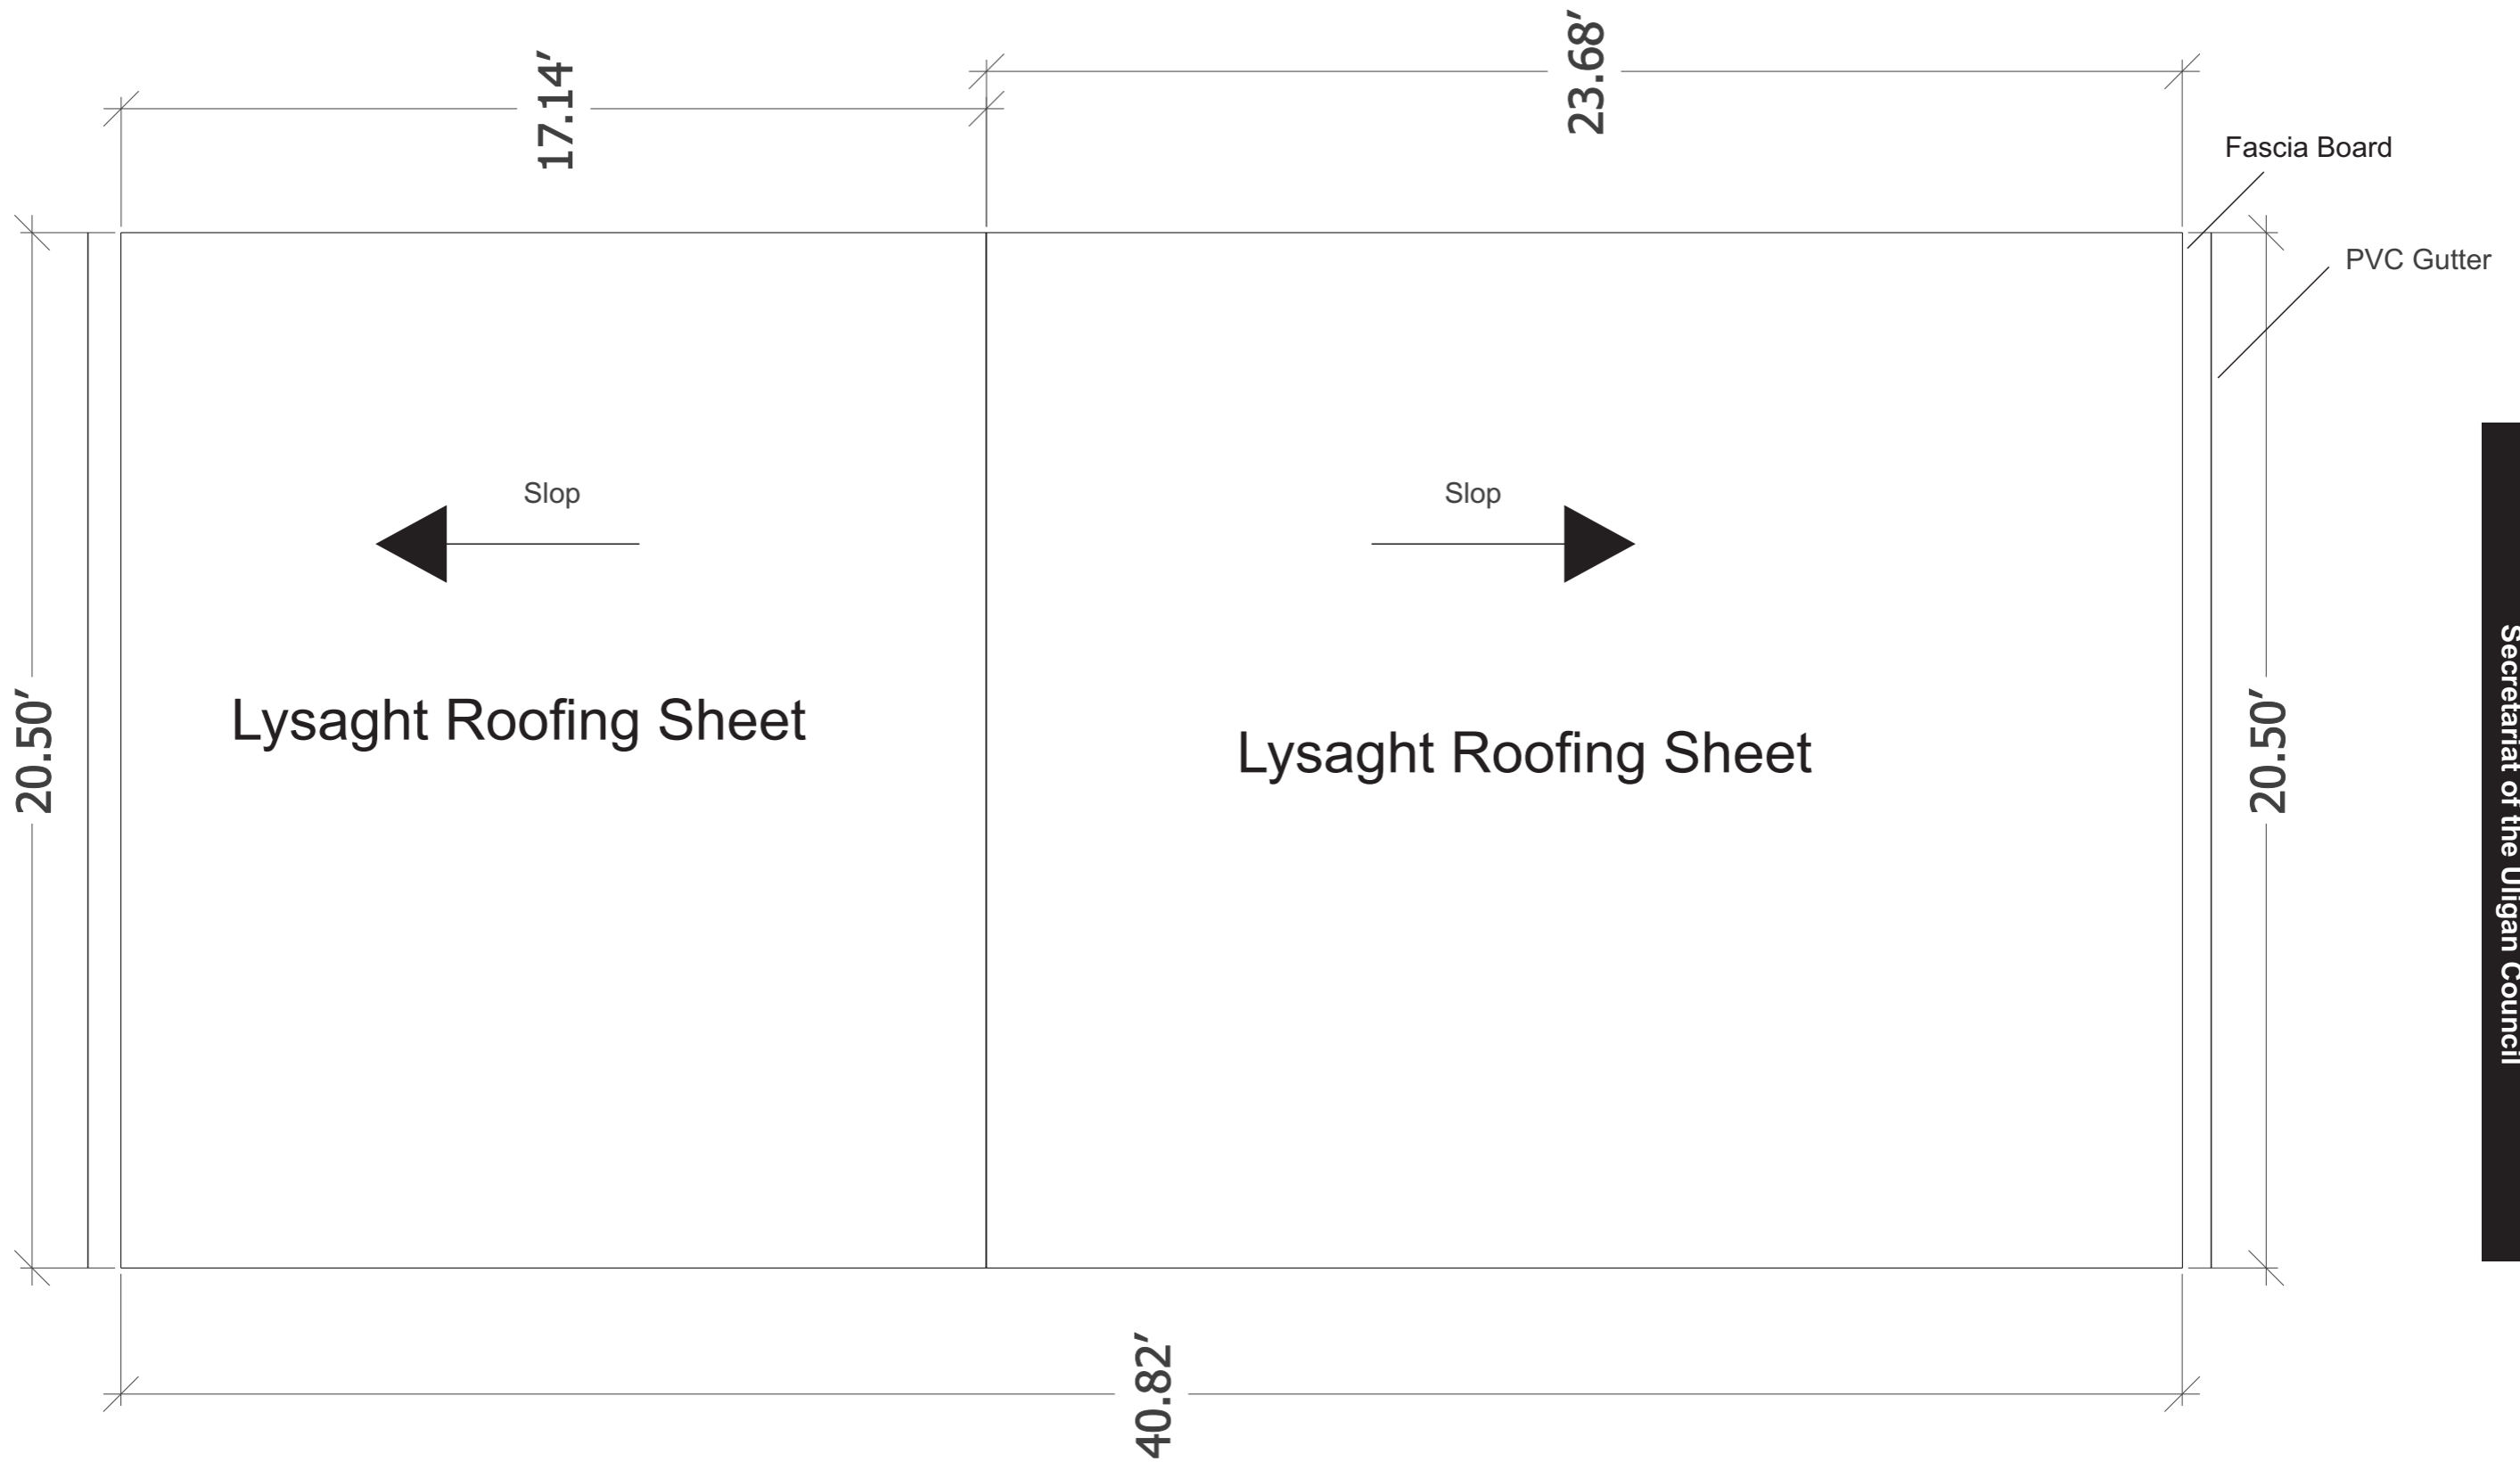


8

**ROOFING**


Not to Scale


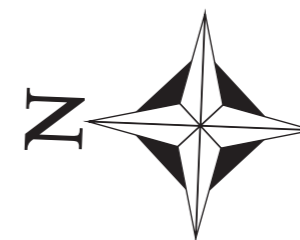


# New Extension Building

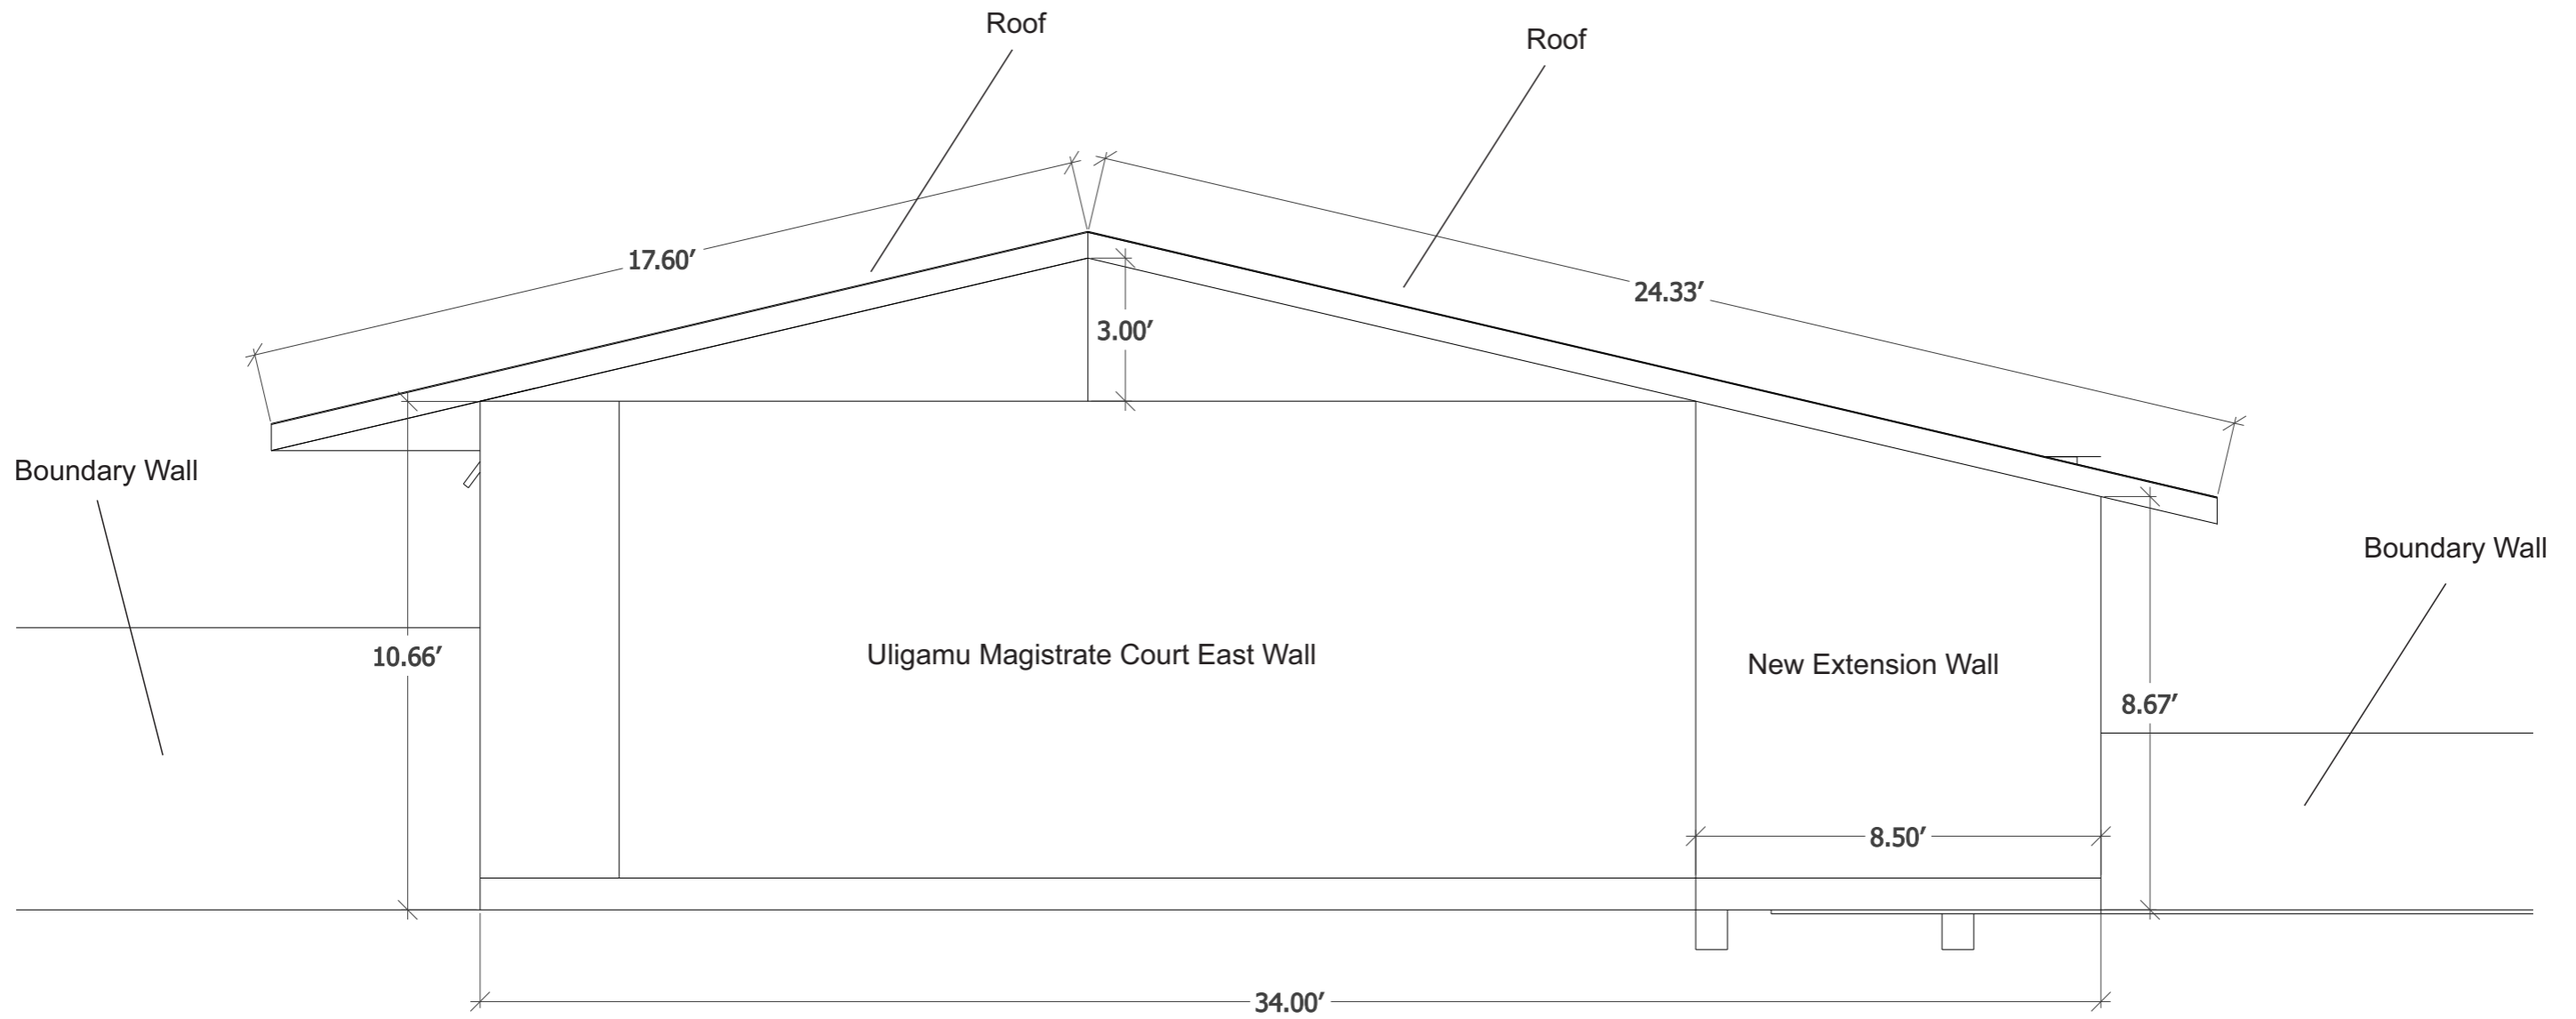


**9 BUILDING STRUCTURE**  
Not to Scale

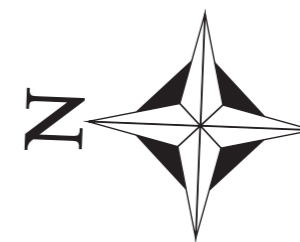

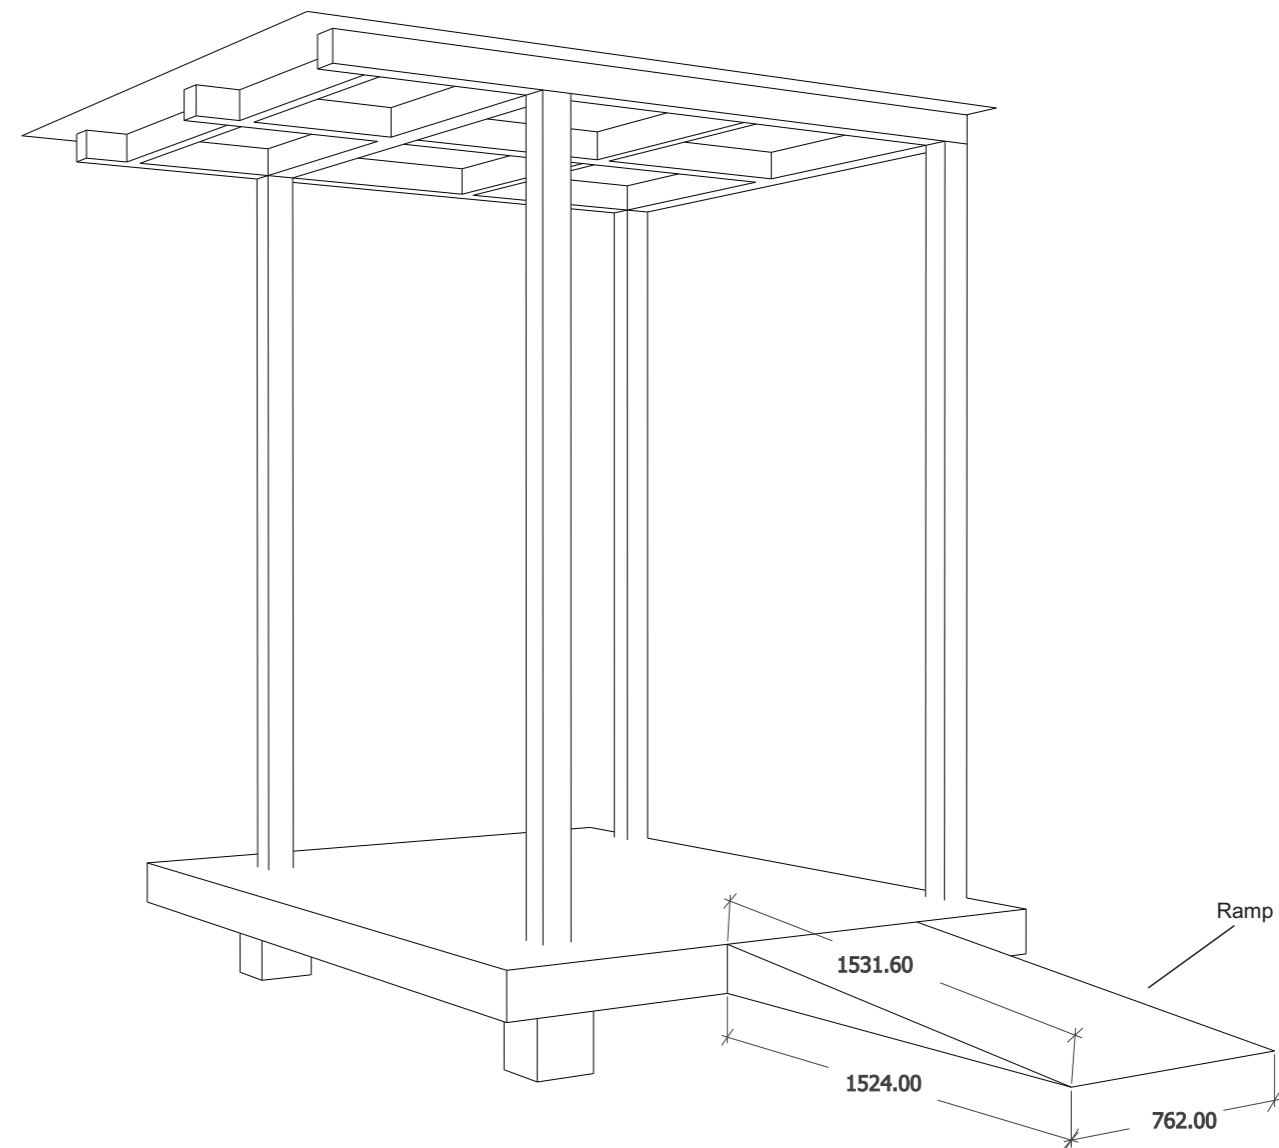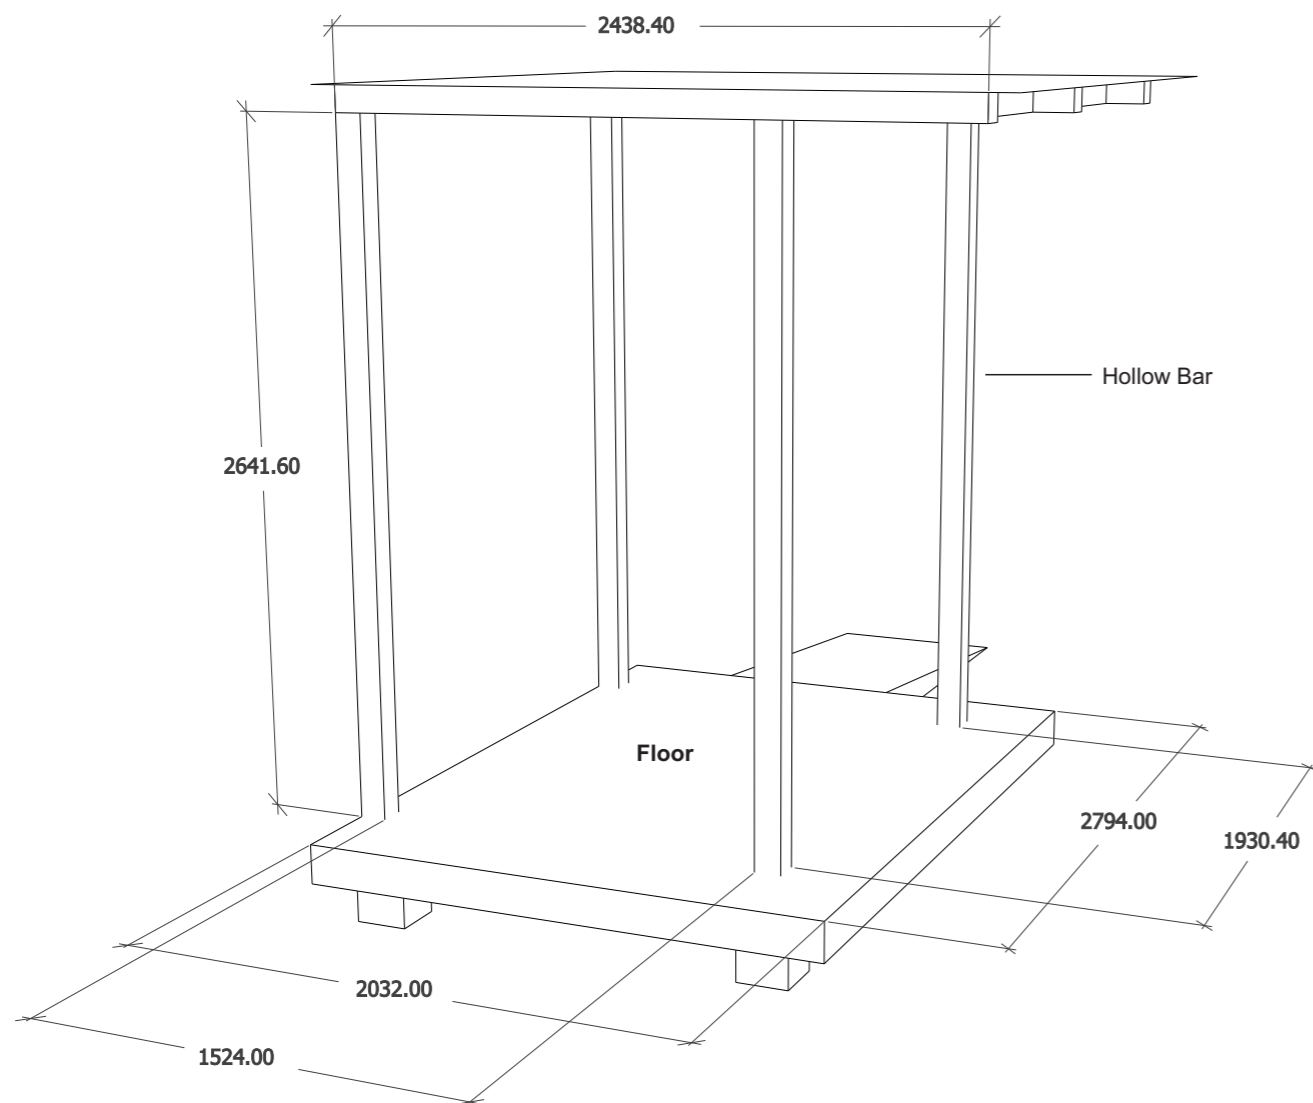


**10** **PORTICO STRUCTURE**  
All measures in Millimeter (MM)



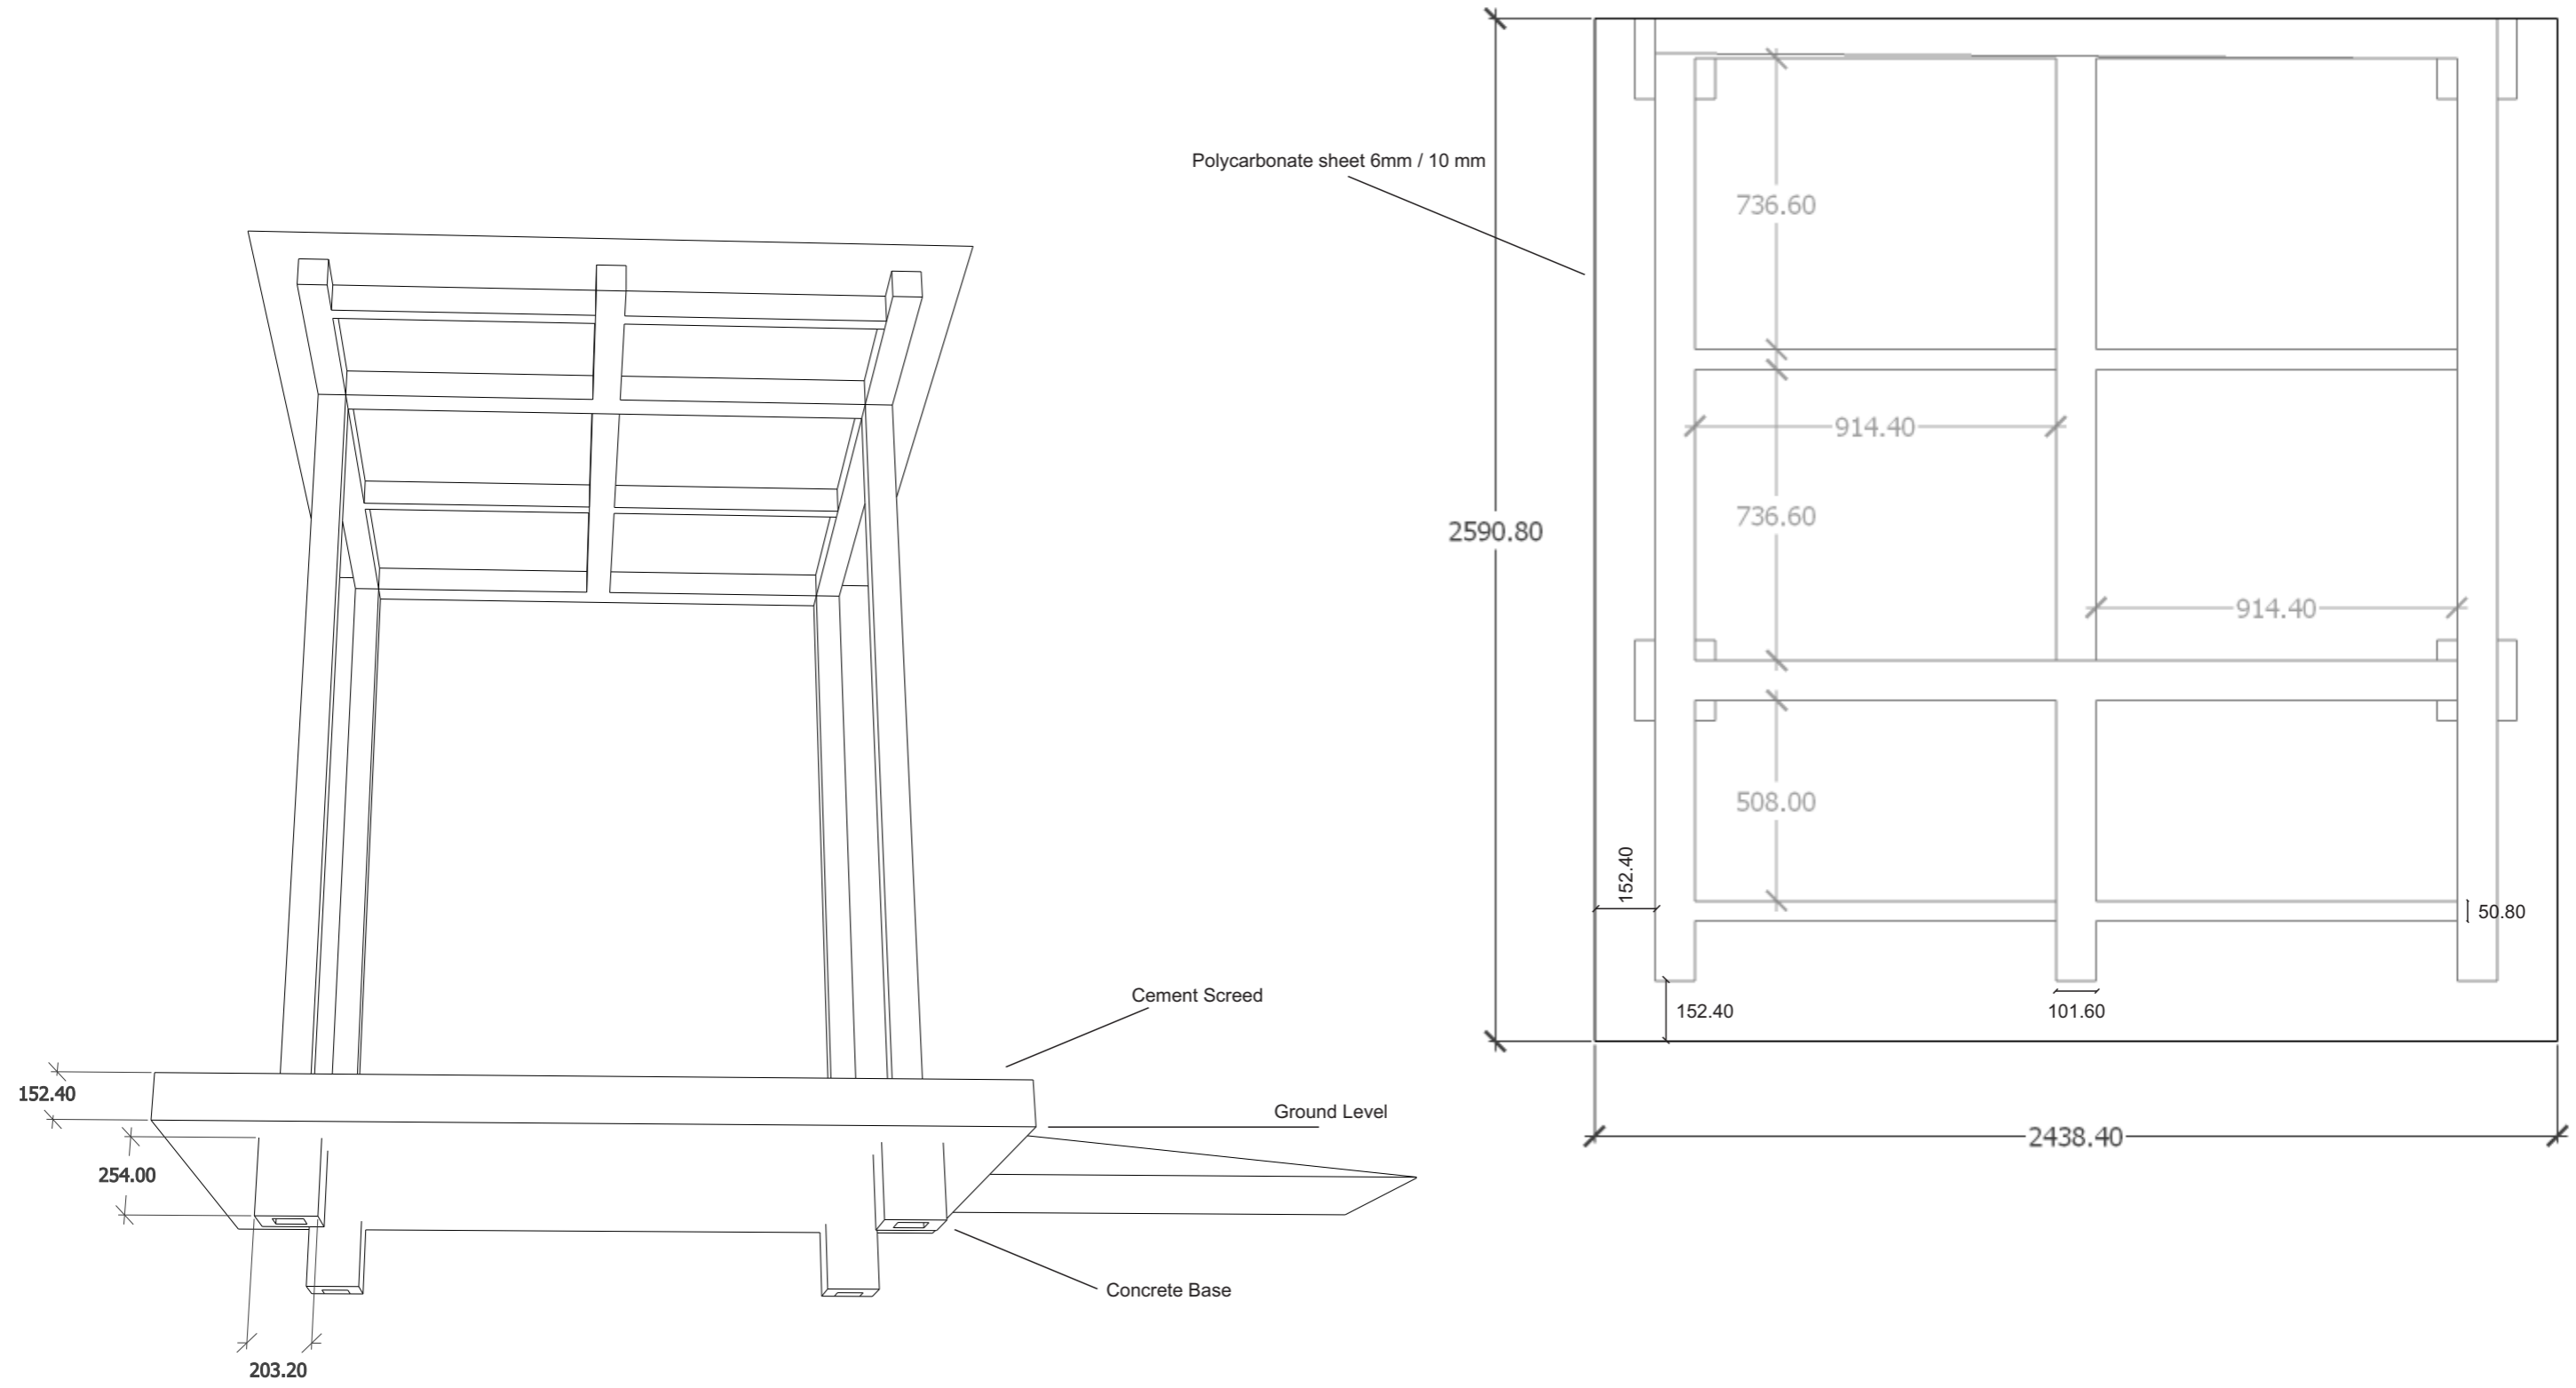




**11** **PORTICO STRUCTURE**  
All measures in Millimeter (MM)



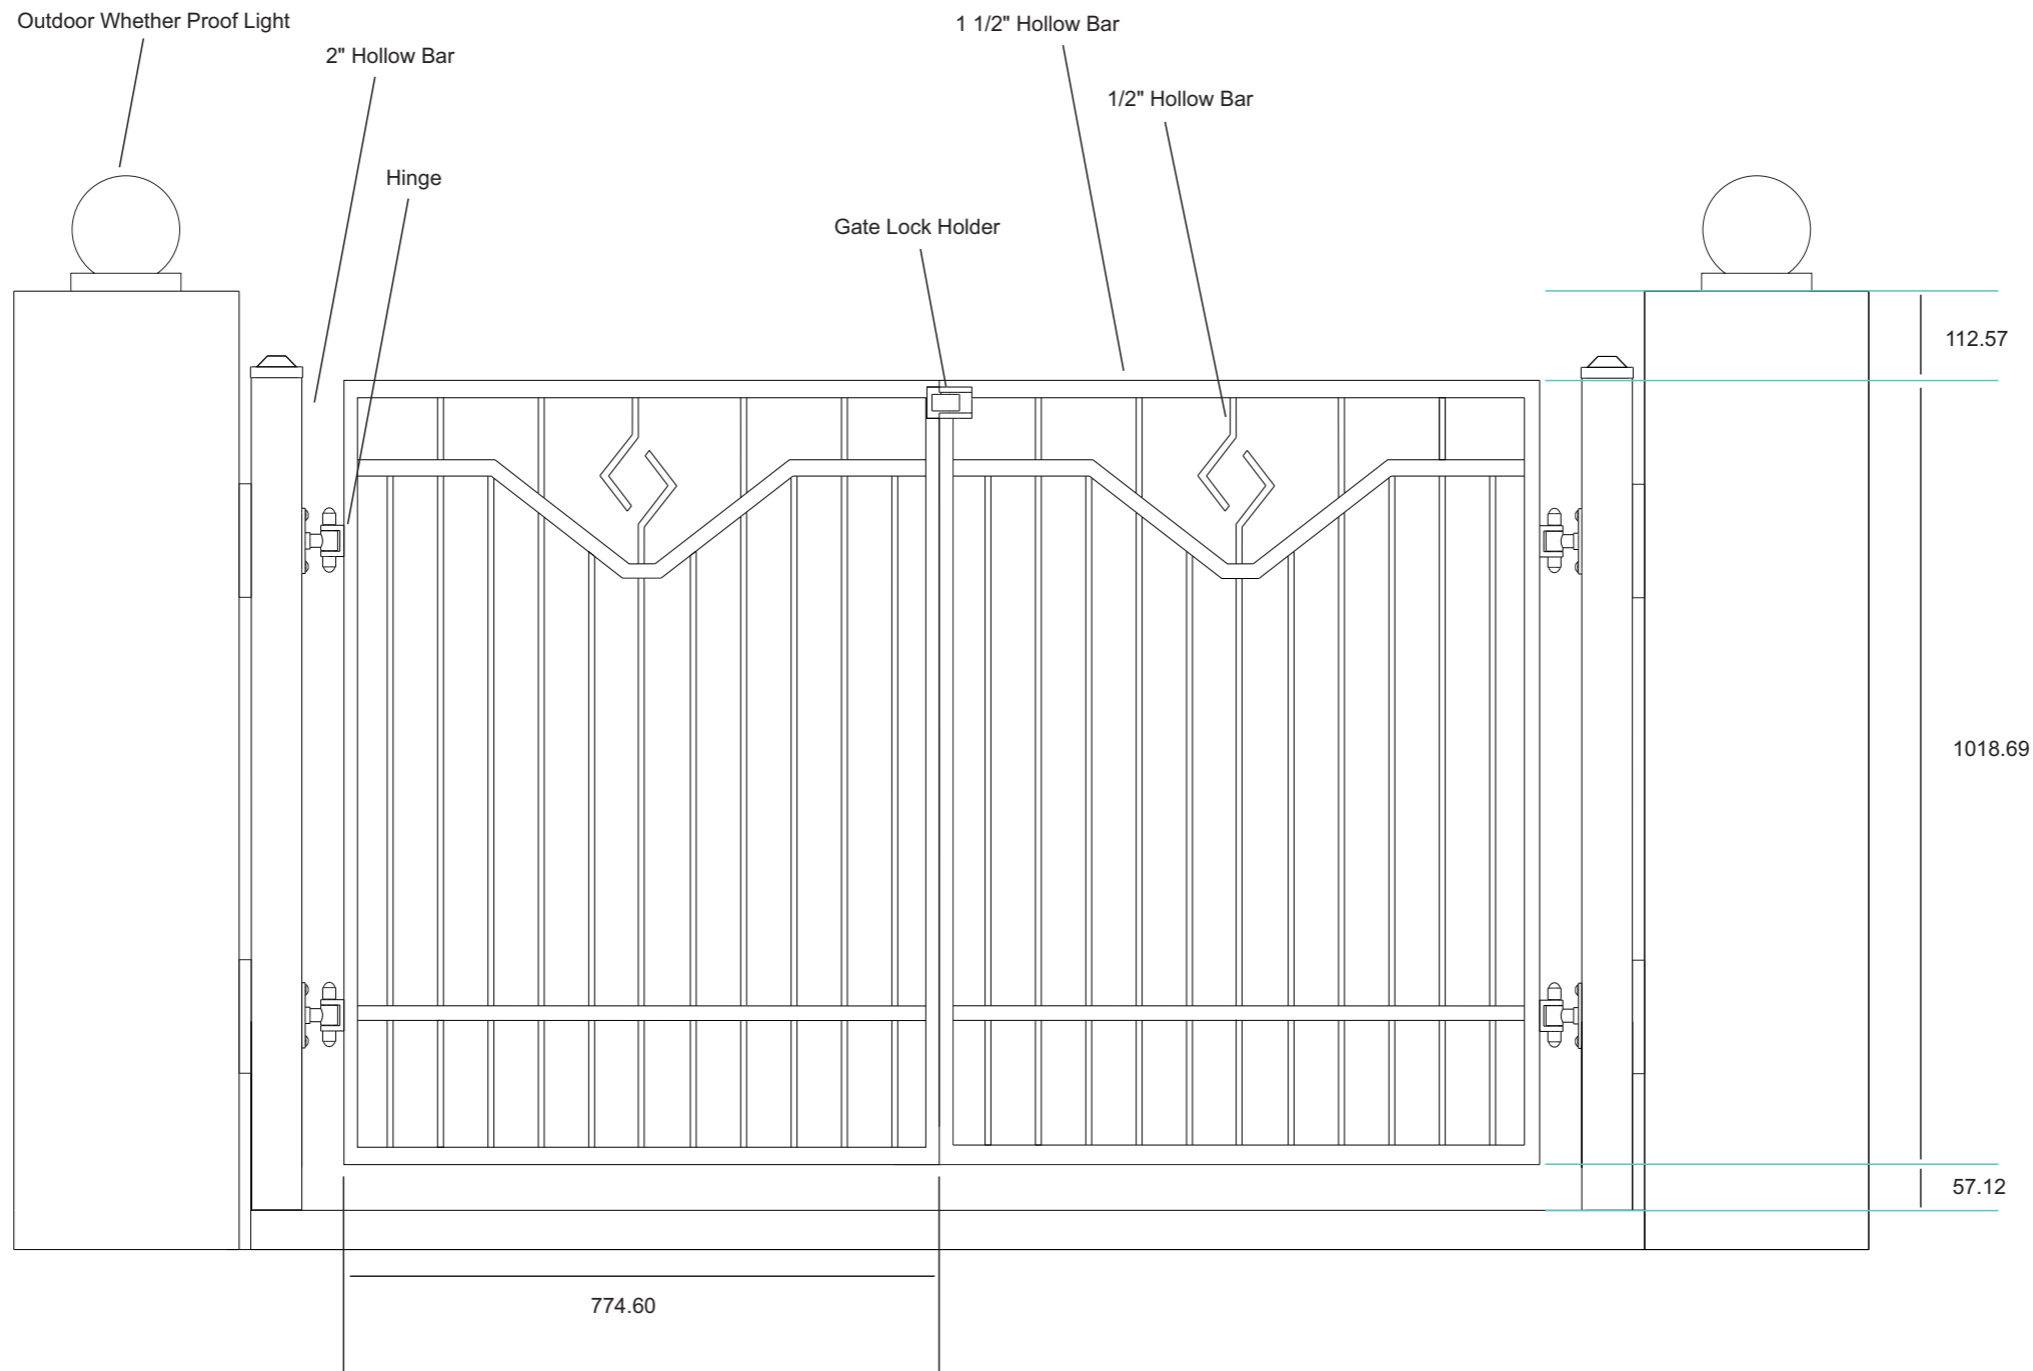


**12** **GATE**  
 All measures in Millimeter (MM)



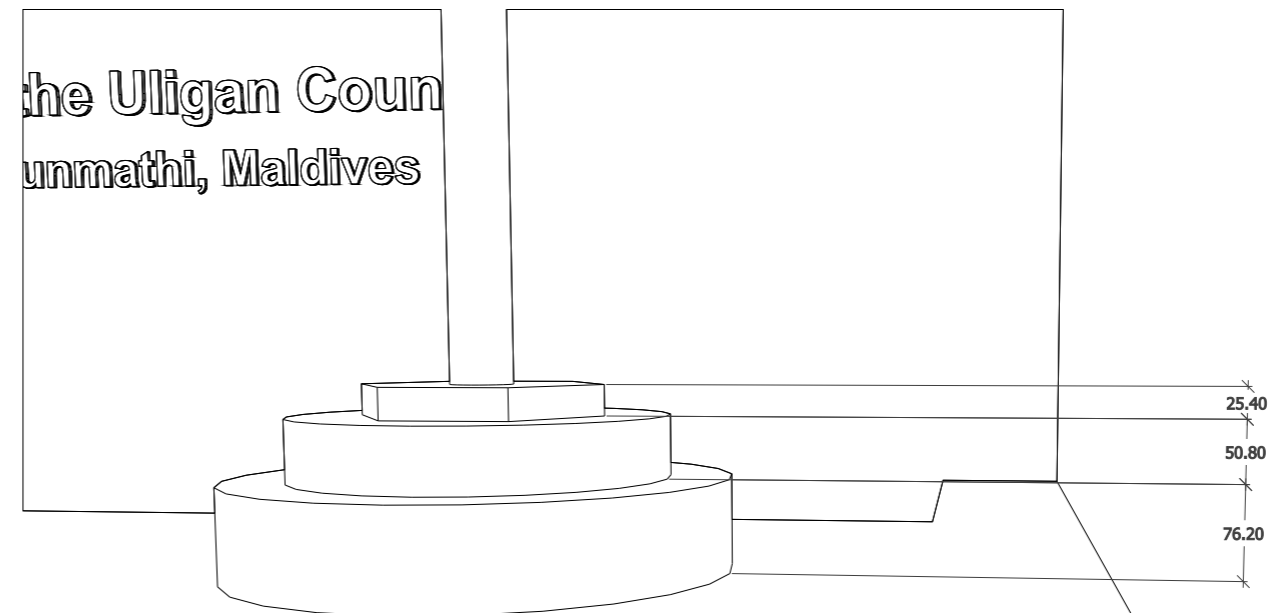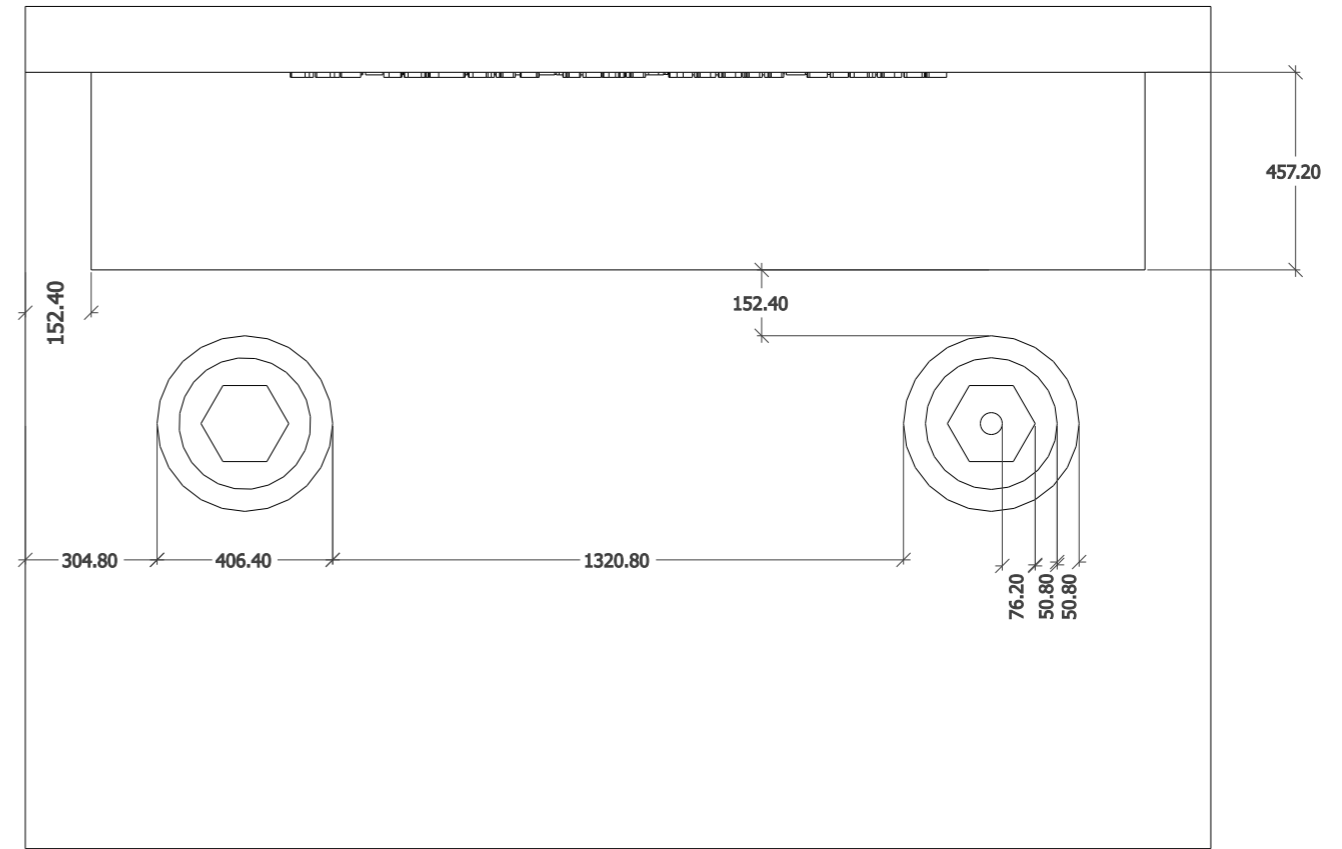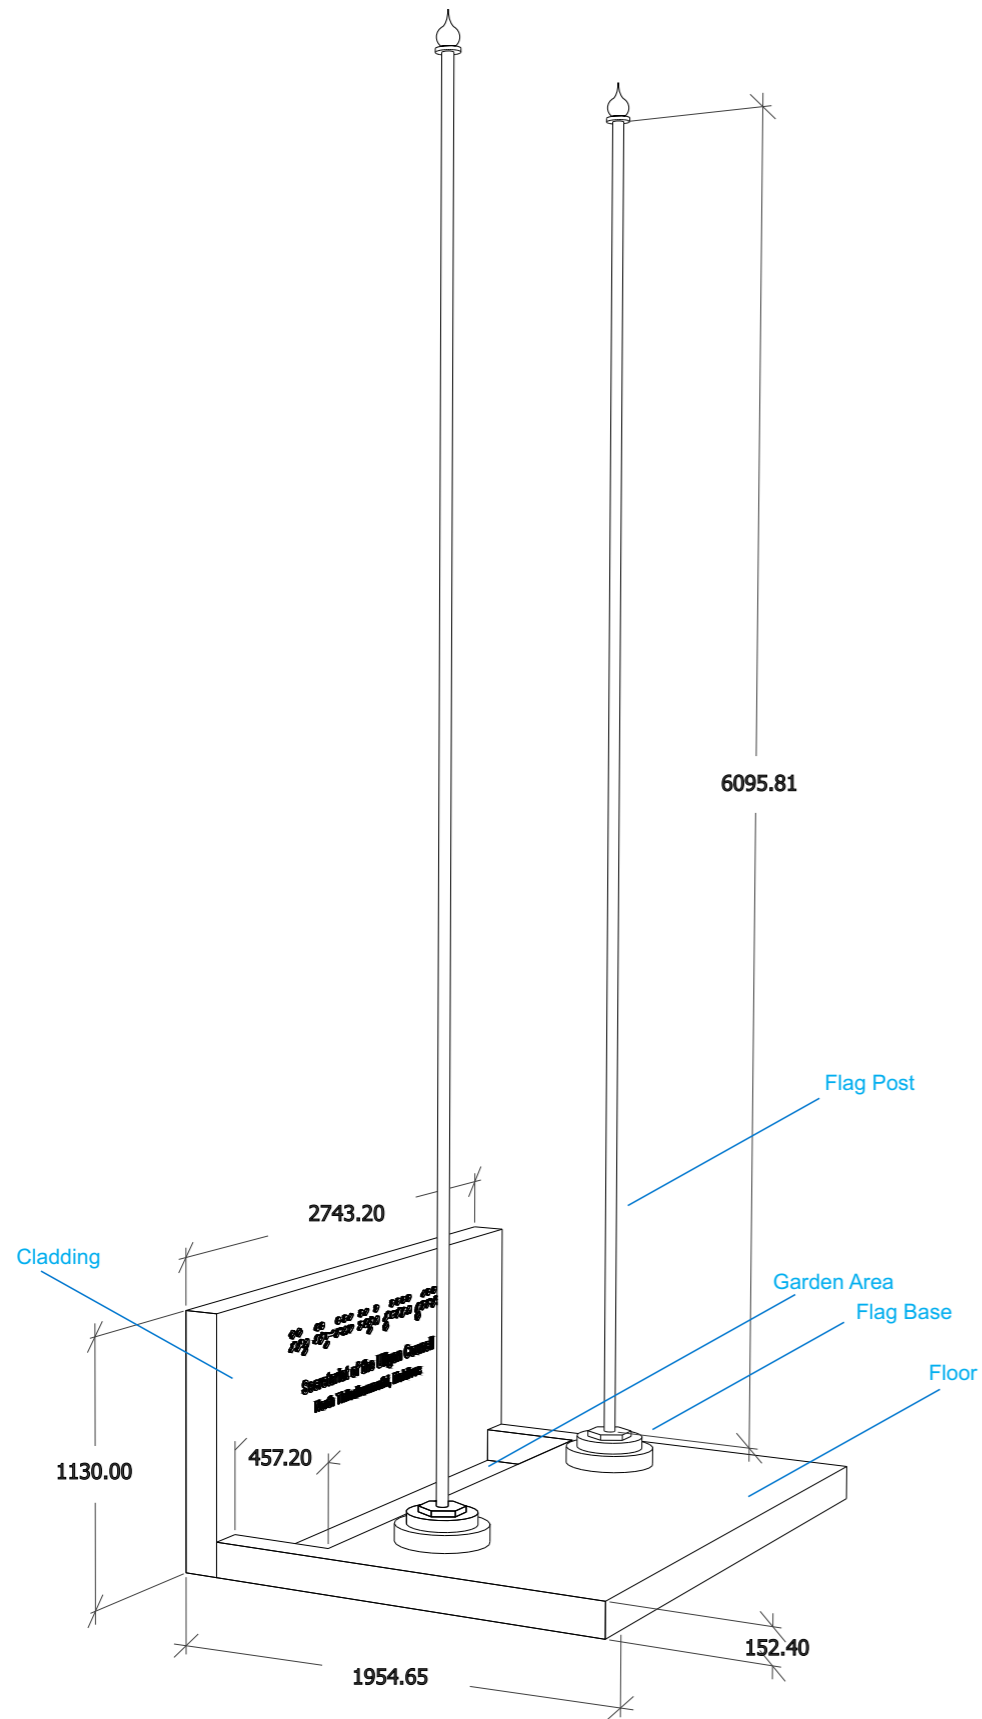

**13** **FLAG POST**  
All measures in Millimeter (MM)



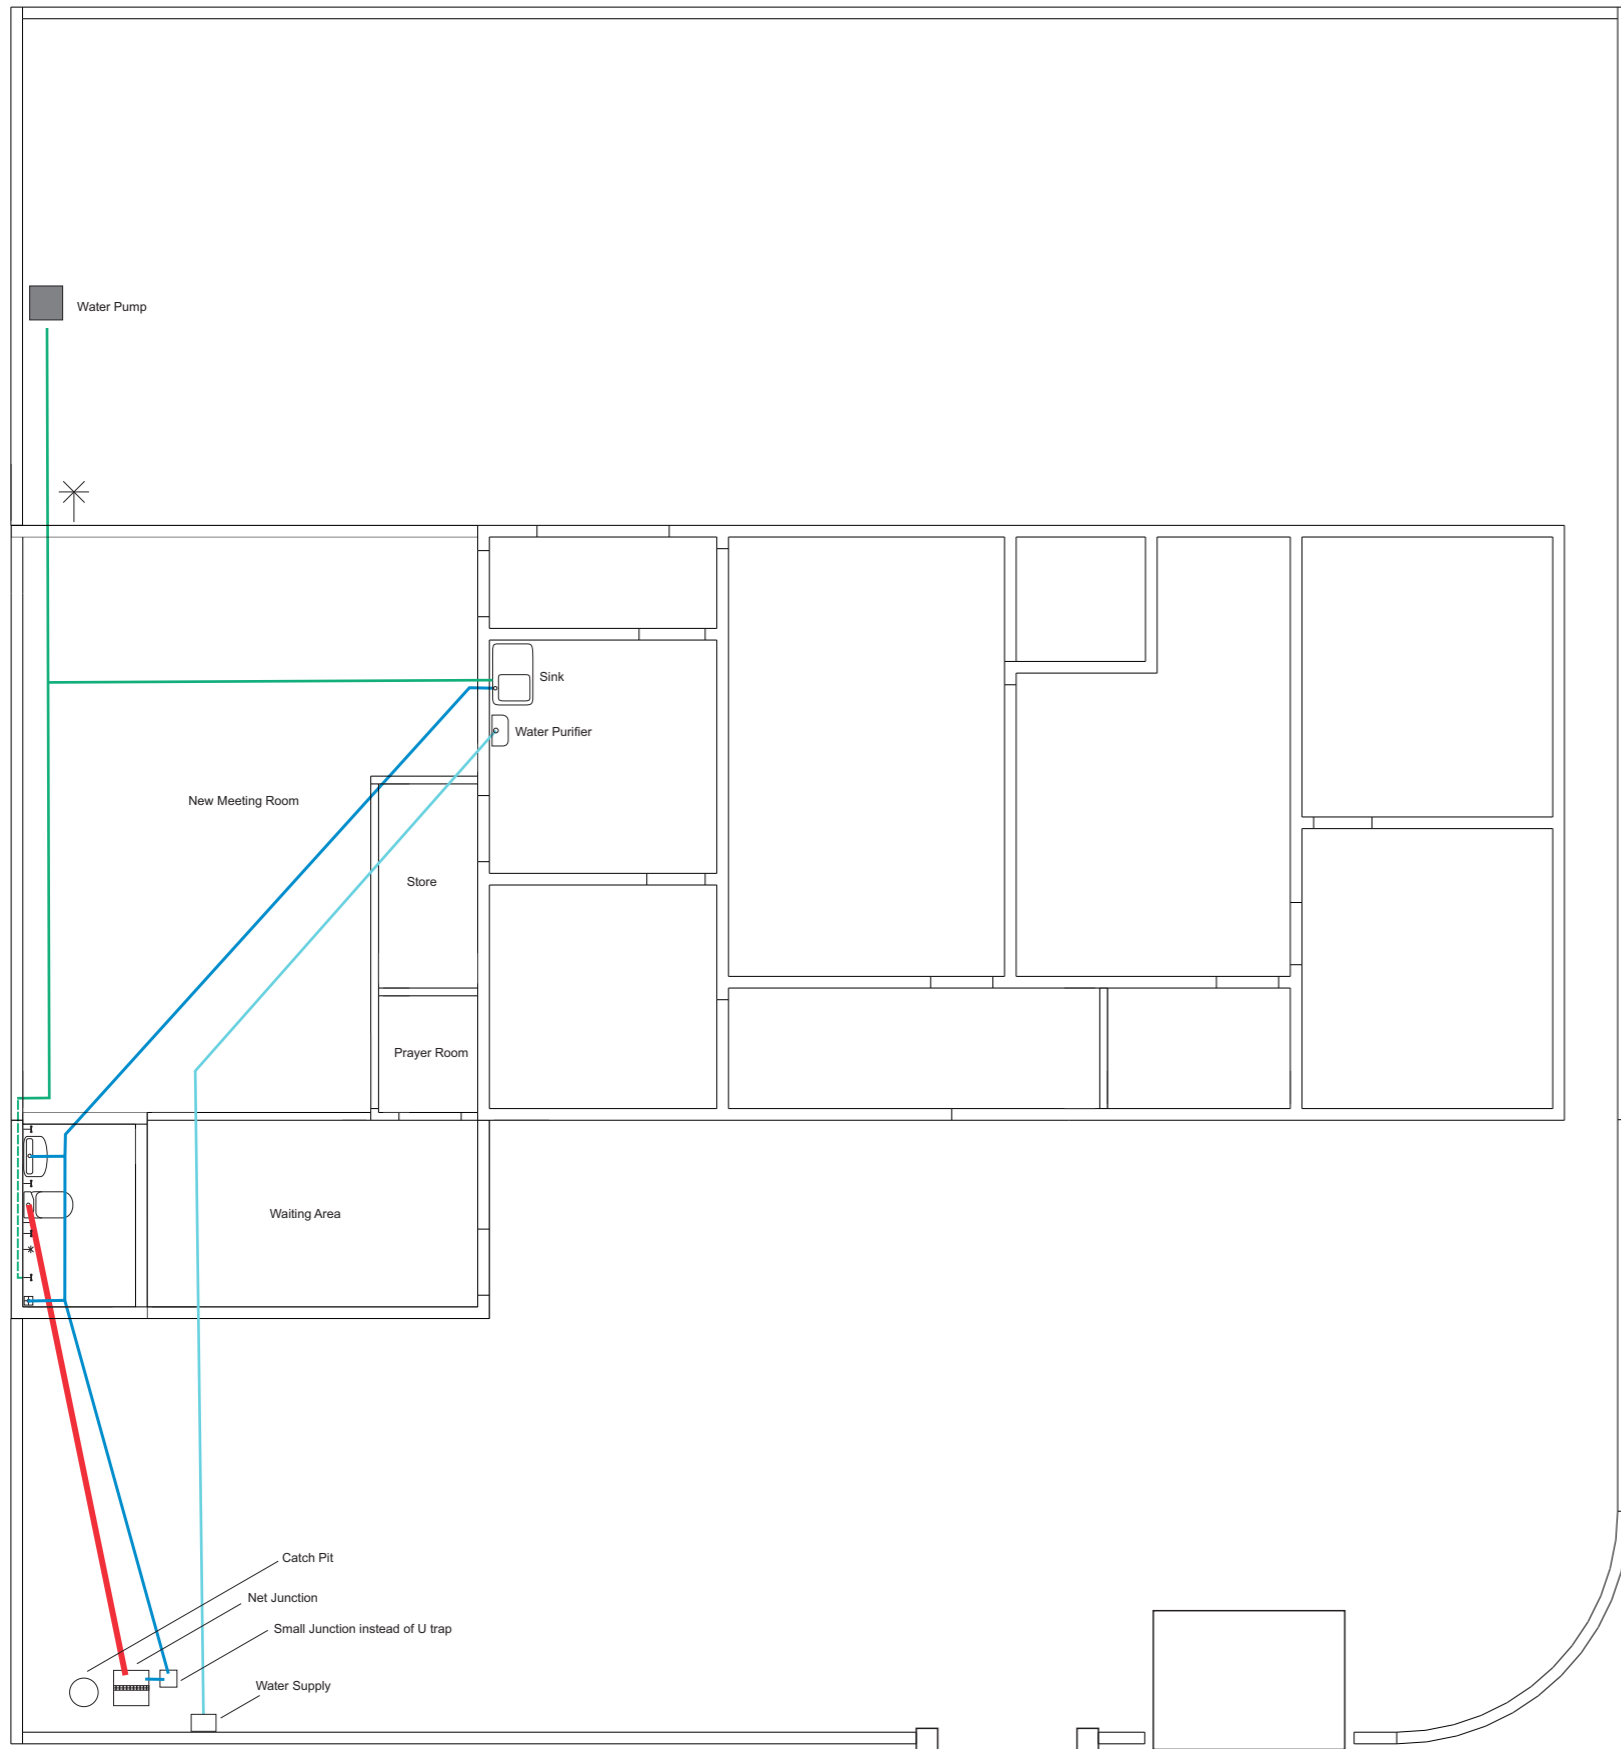

### Legend


- 4" dia. Sewer Pipe (Class 5 or Higher)
- 3" dia. Sewer Pipe (Class 5 or Higher)
- 1" dia. Well Water Pipe (Higher Pressure)
- 1" dia. Water Supply Pipe (Higher Pressure)
- - - 1/2" dia. Well Water Pipe (Higher Pressure)
- 1/2" dia. Stop Valve
- 1/2" dia. Water Tap
- 3" Floor Water Trap

14







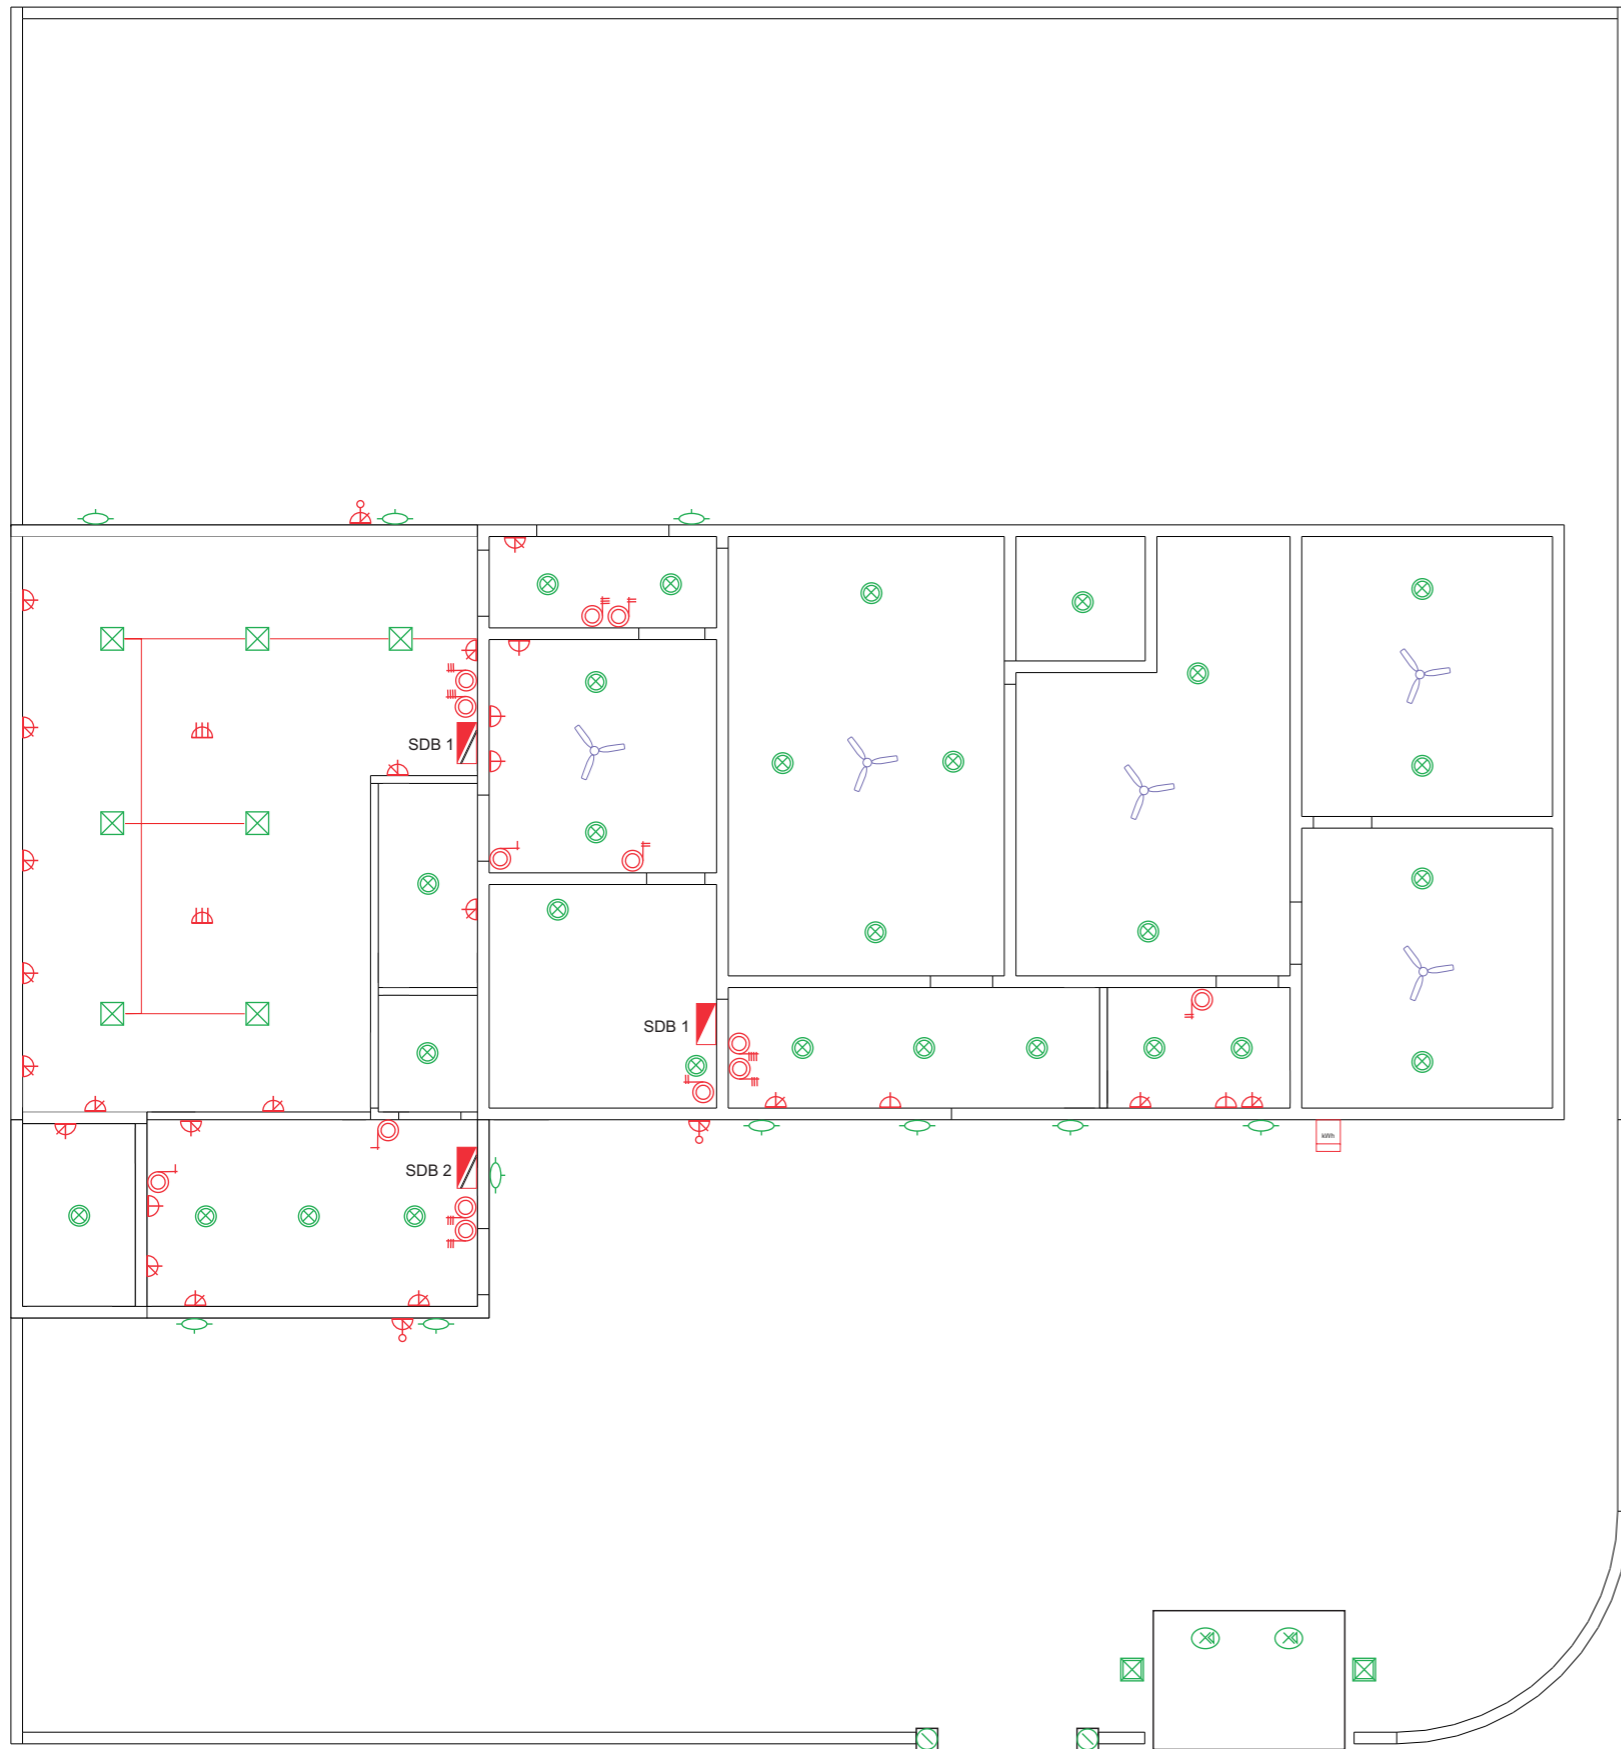











## PLUMBING LAYOUT

Not to Scale






## Legend







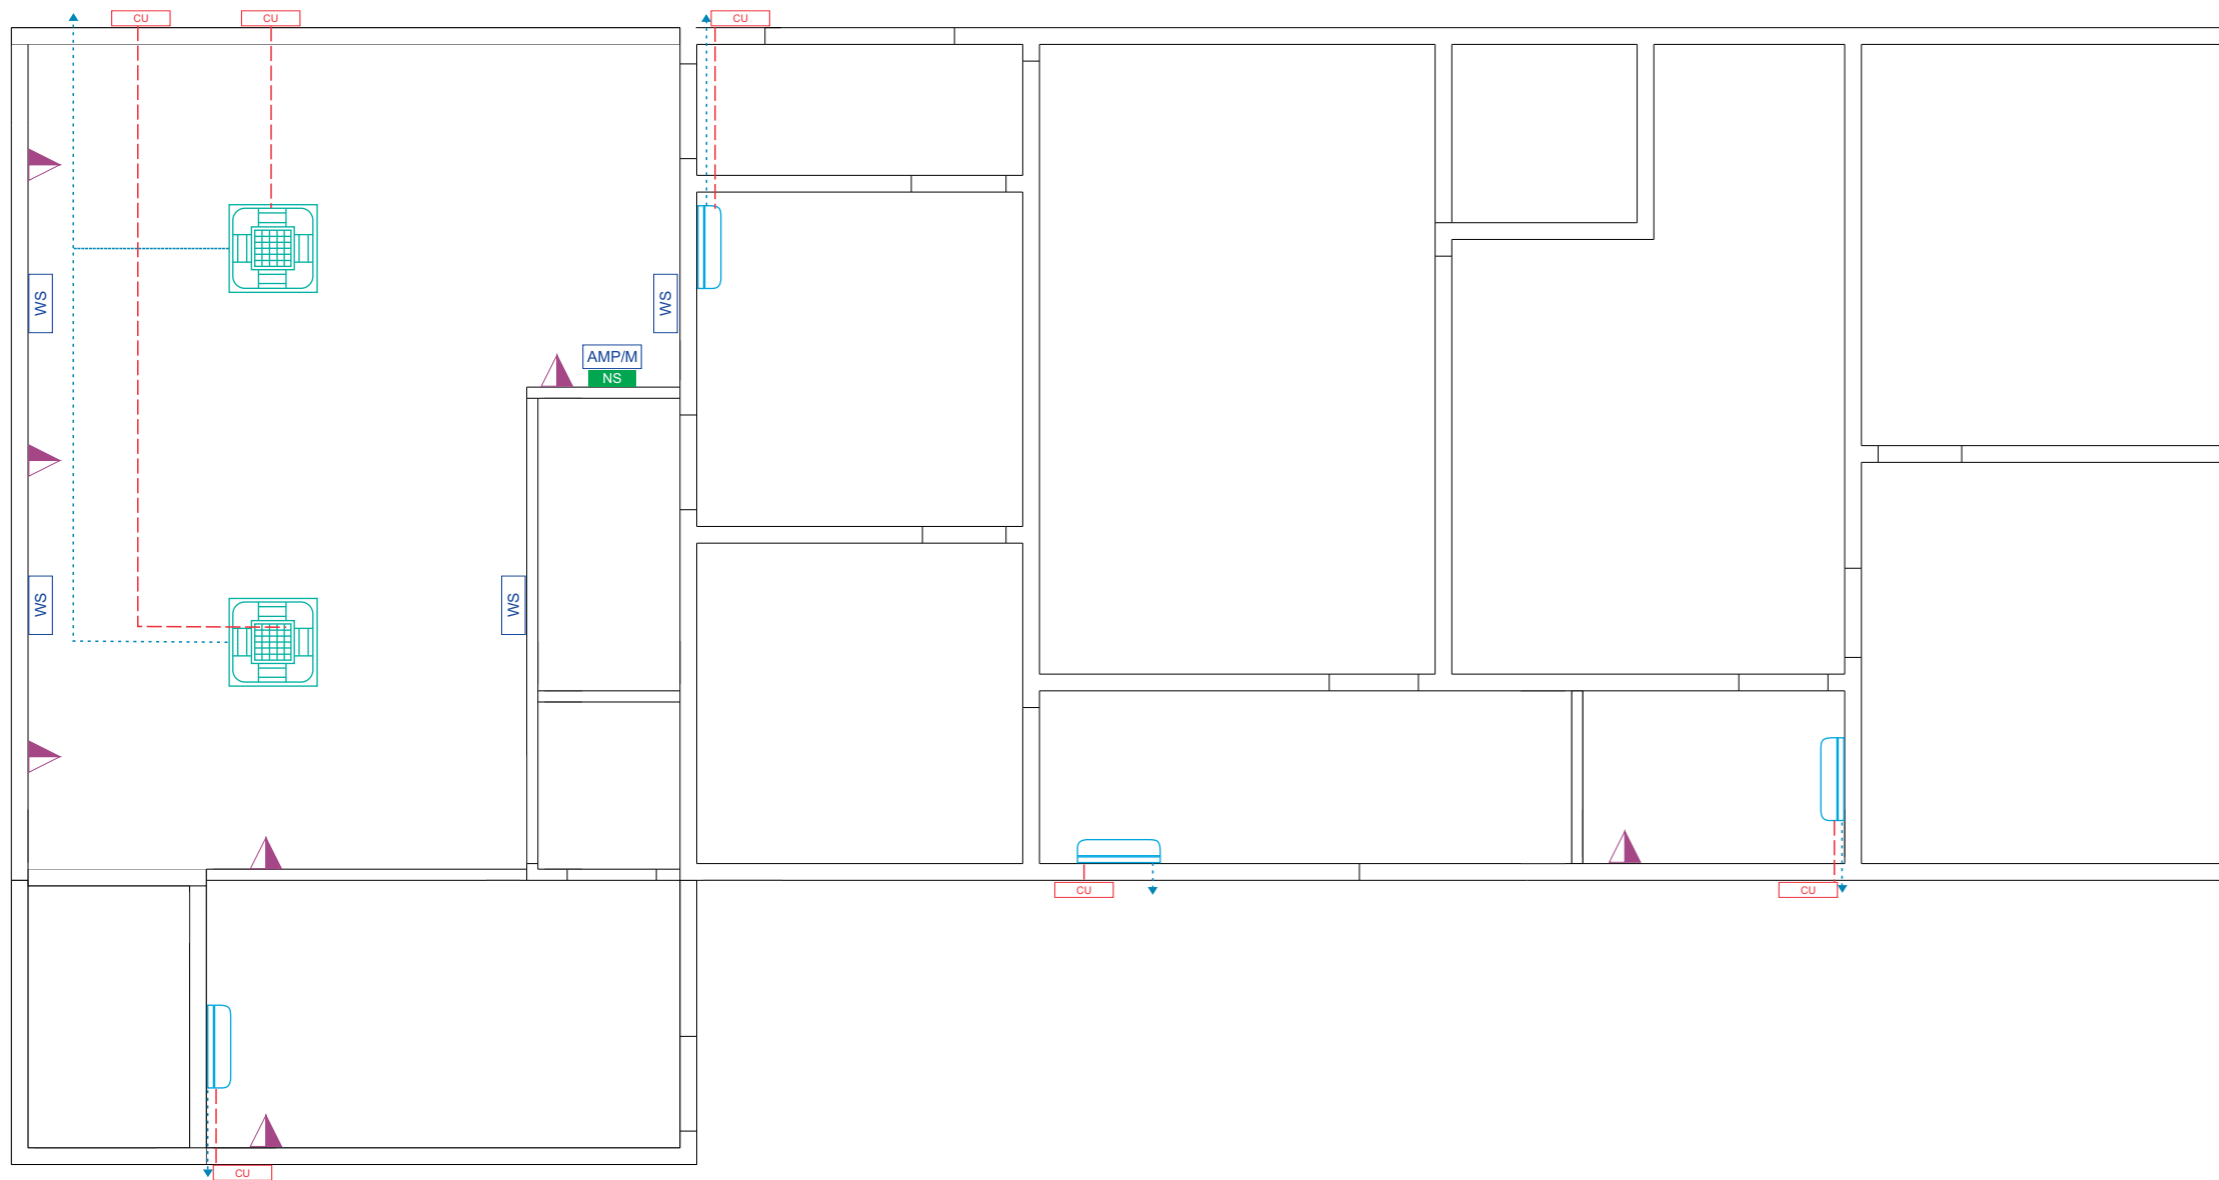



-  Ceiling Mounted Surface Round LED Panel Light 22W
-  Ceiling Mounted Rectangular LED Panel Light 24" 80-85W
-  Wall Mounted Outdoor Weatherproof 22W Bulb
-  Outdoor In-Ground warm LED Light 22W
-  Underground Spot Light 3W warm white
-  Outdoor Wall Mounted Gate LED Light 22W
-  House Hour Meter 3 Phase
-  Flush Mounted Distribution Box
-  Wall Mounted Distribution Box
-  Socket Outlet 13A (Single Gang switch in 2 Gangs Link Mounting Box)
-  Socket Outlet 15A @ High Level
-  Socket Outlet 13A Universal (Floor Mounted)
-  Single Socket Outlet 13A Universal Waterproof
-  Single Gang Switch
-  2 Gang Switch
-  3 Gang Switch
-  4 Gang Switch
-  Ceiling Fan









## Legend

-  4-Way Cassette Air Conditioner
-  Wall mounted Air Conditioner
-  Outdoor Condensing Unit
-  Refrigerant Pipes
-  25.dia. Condensate Drain Pipe
-  40.dia. Condensate Drain Riser Pipe
-  Computer Network Outlet
-  Network Switch
-  Wall Mounted Speaker @ High Level
-  Amplifier & Sound Mixer





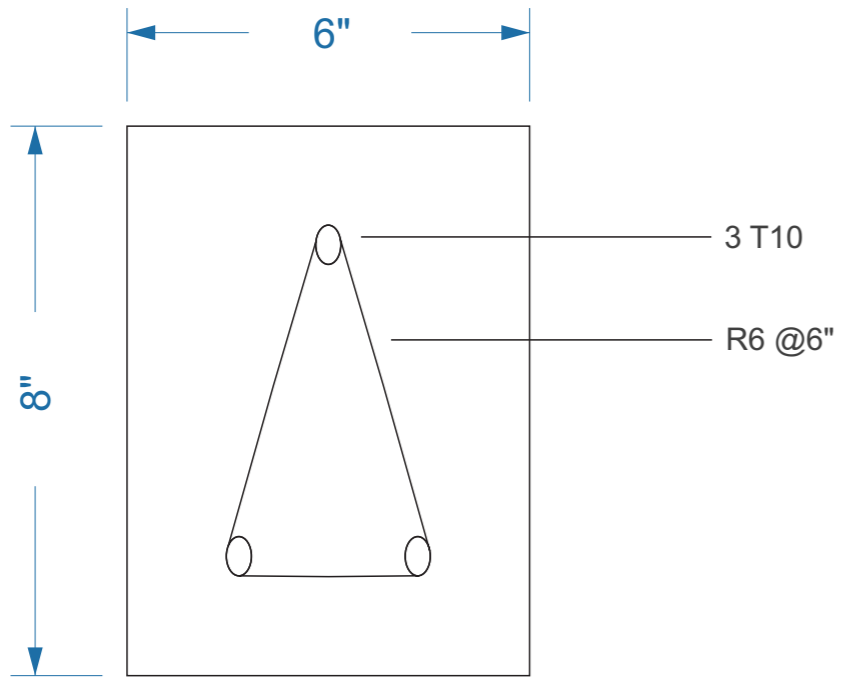


**FOUNDATION BEAM / LINTEL BEAM**

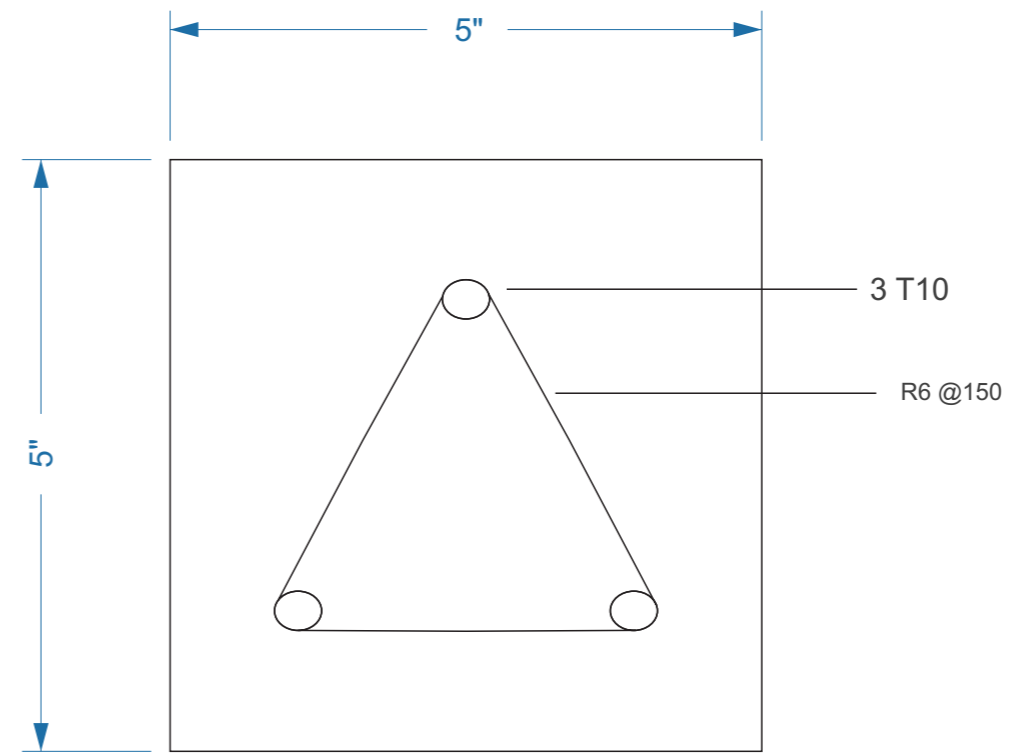

**COLUMN 5" x 5"**




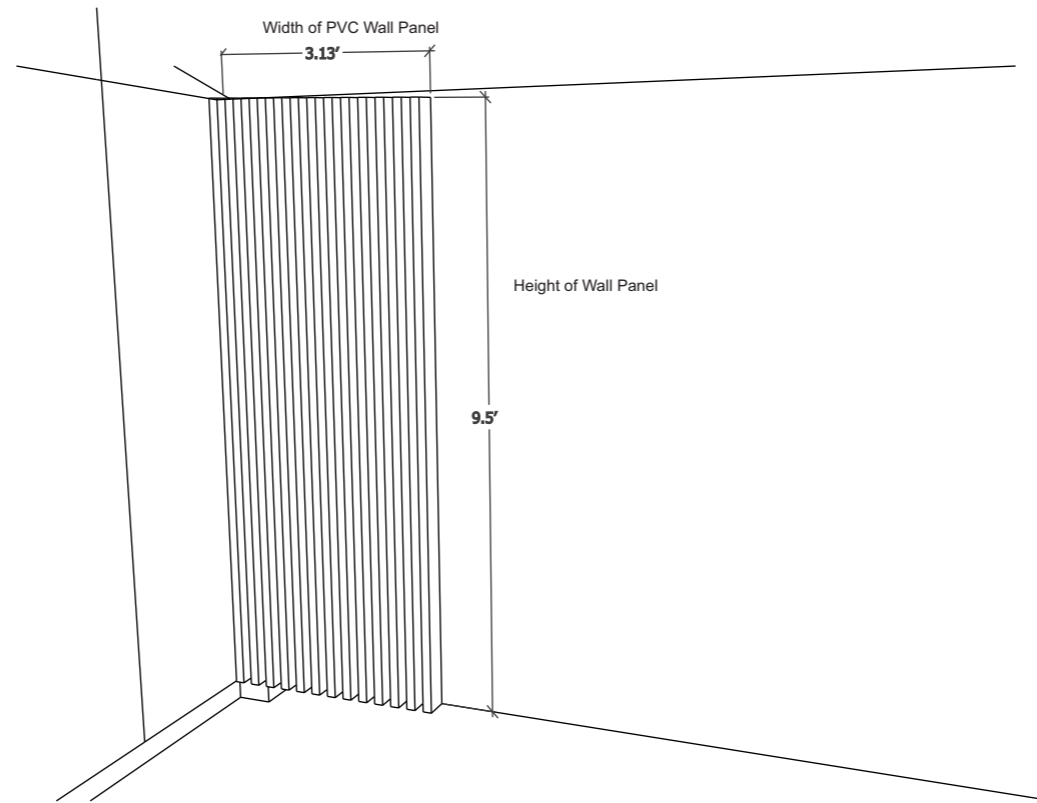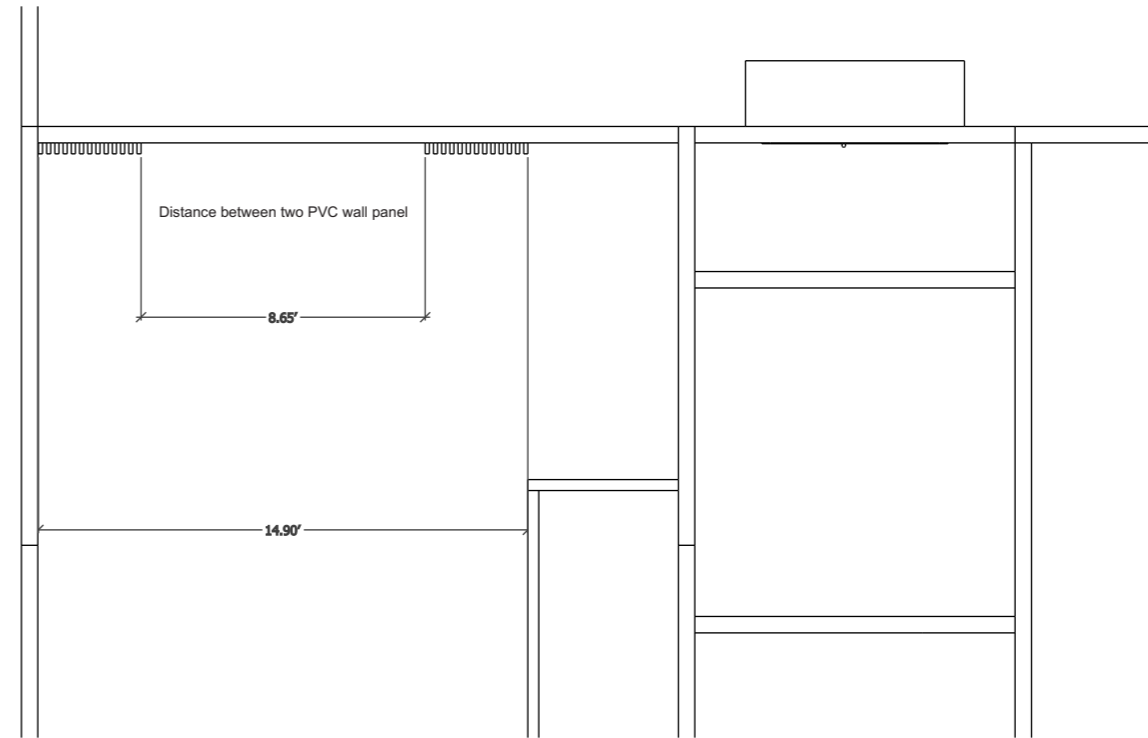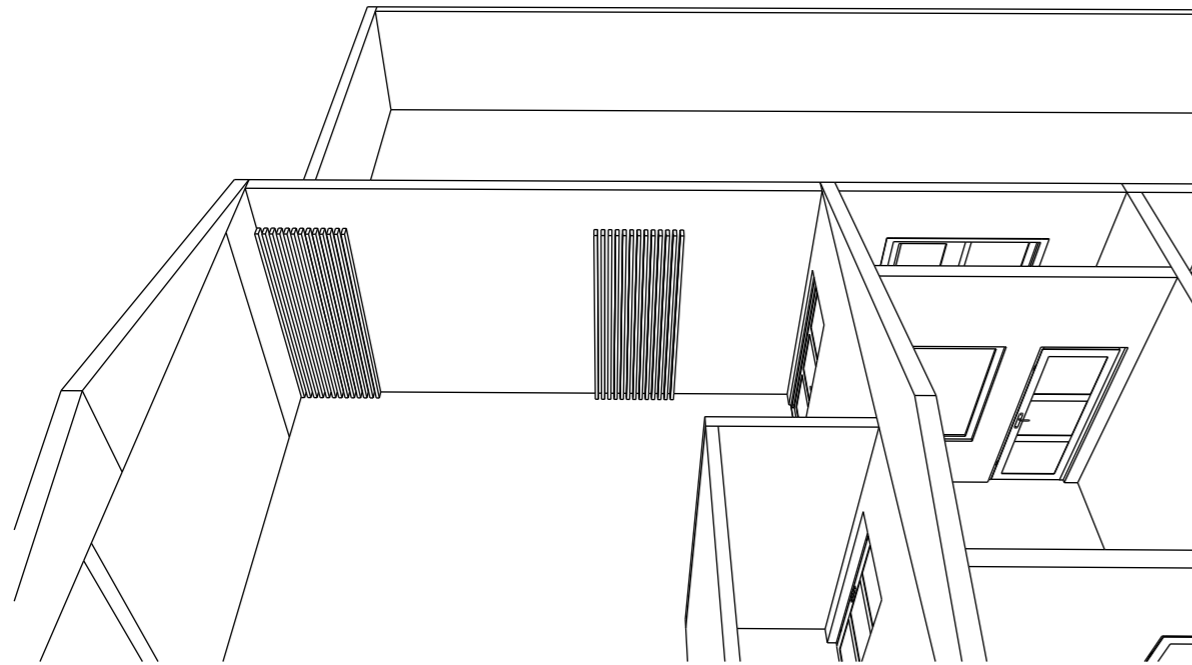

18

**DECORATION DETAILS**  
Not to Scale



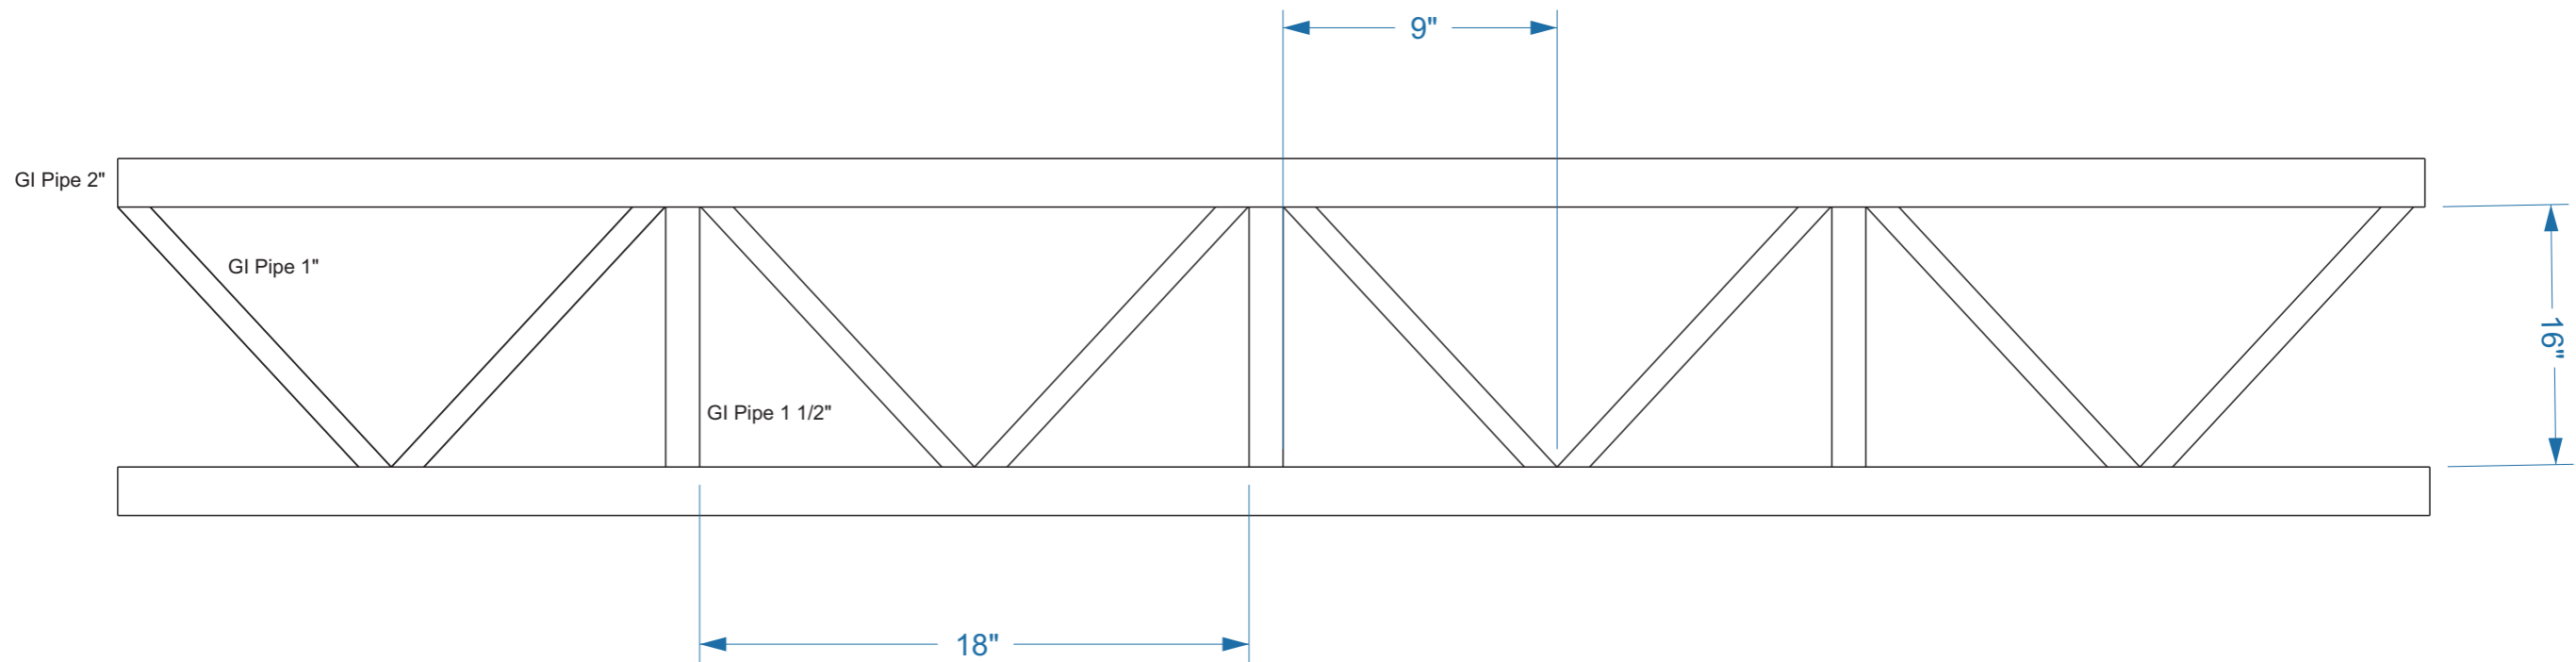

19

**ROOF TRUSS STRUCTURAL**  
Not to Scale

