



## Secretariat of the Uligan Council

HA. Uligan, Rep. of Maldives


### **Masjidhul Hudhaage Maraamaathuge Masakkaiy**

Iulaan Number: (IUL)245-ESD/245/2024/13


#### **Secretariat of the Uligan Council**

Alimagu  
HA. Uligan, 01020  
6501014, 6500036  
projects@uligan.gov.mv



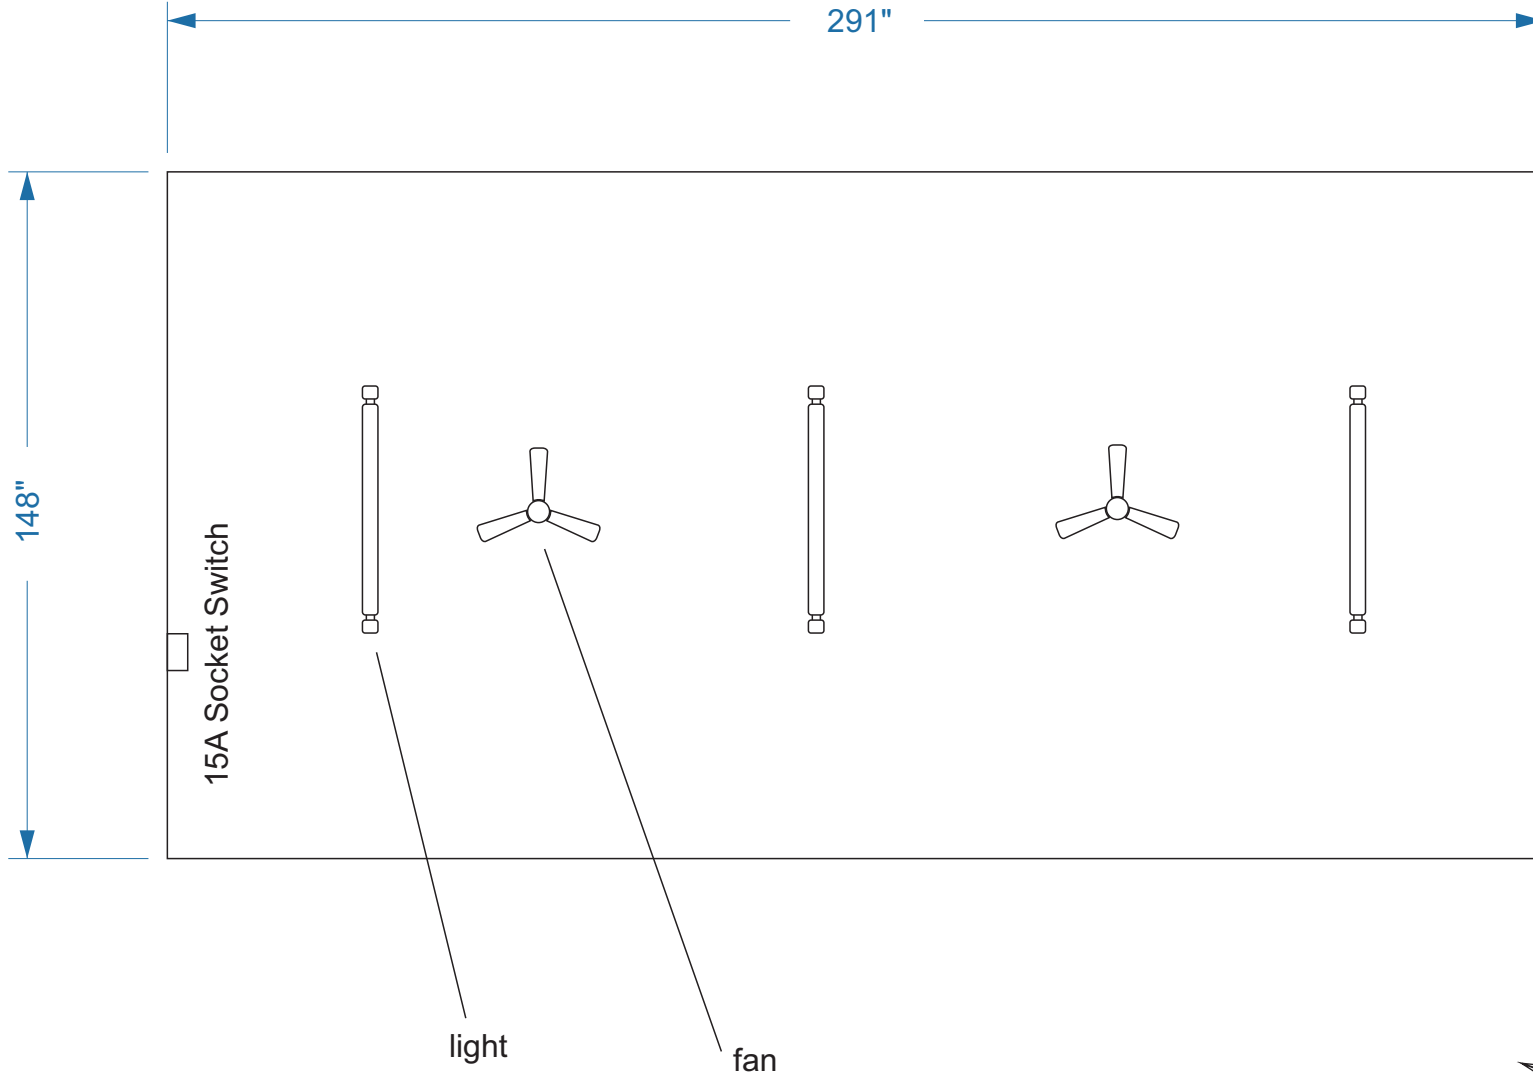

**1** **Ceiling & Electrical Plan**  
Not to Scale

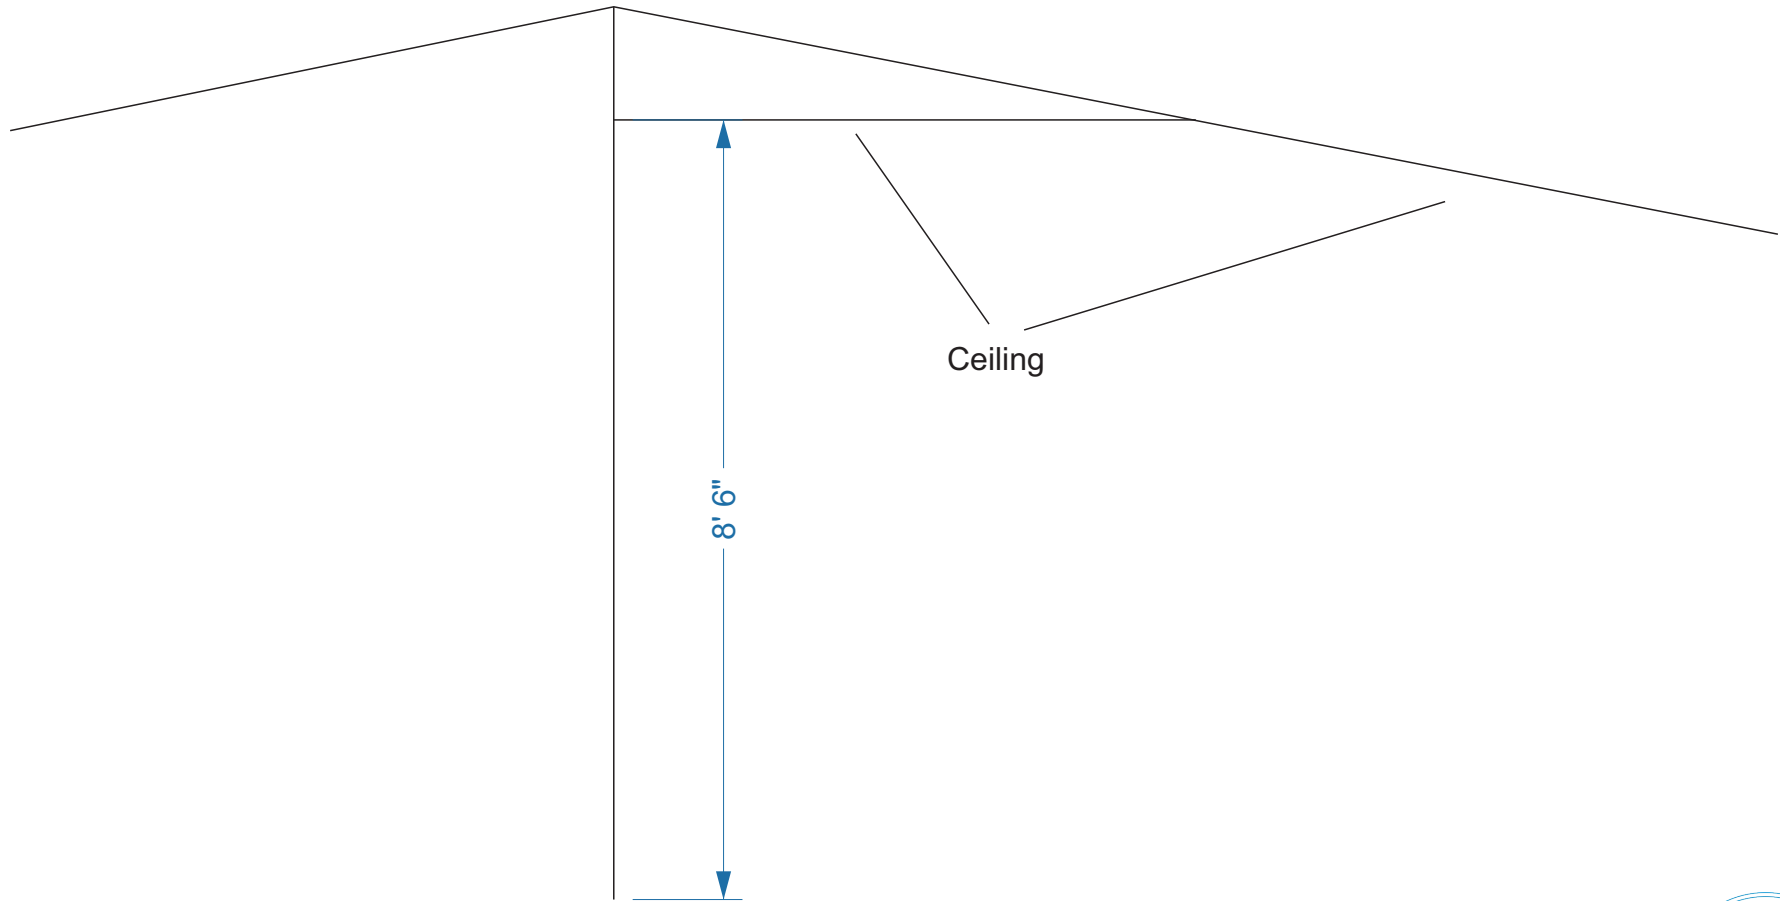


2


**Ceiling Measures**  
Not to Scale



# Vulookuraa Iskurubari

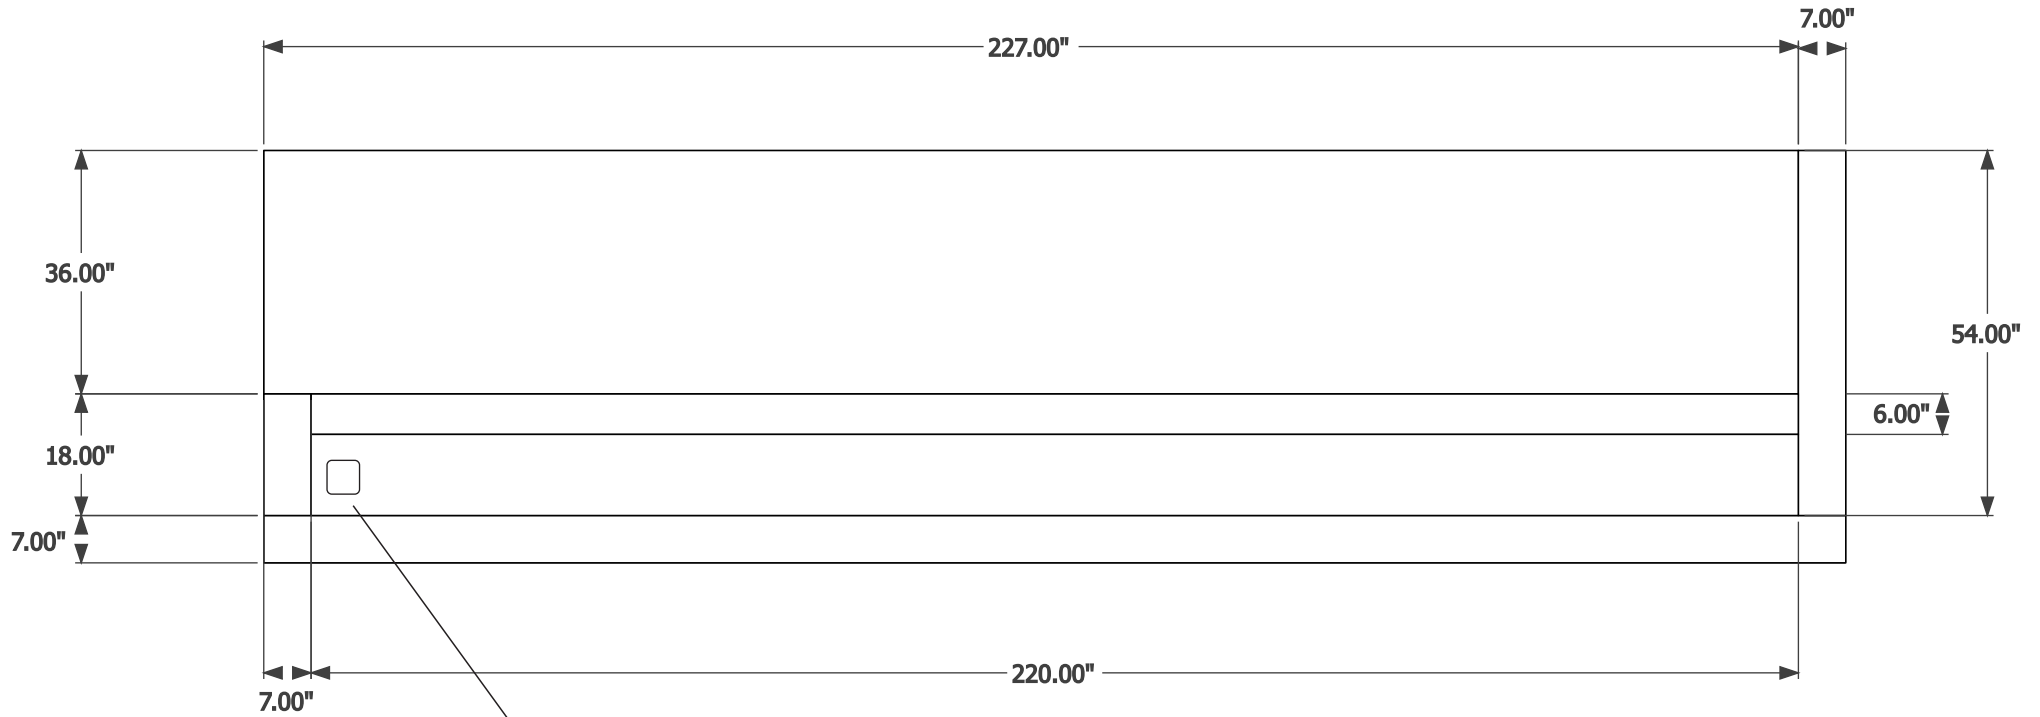

Floor Water Trap

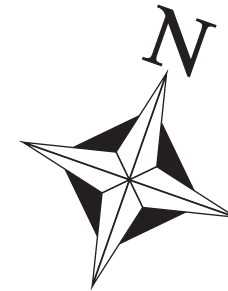


3

Tiles Details

Not to Scale

# Vulookuraa Iskurubari

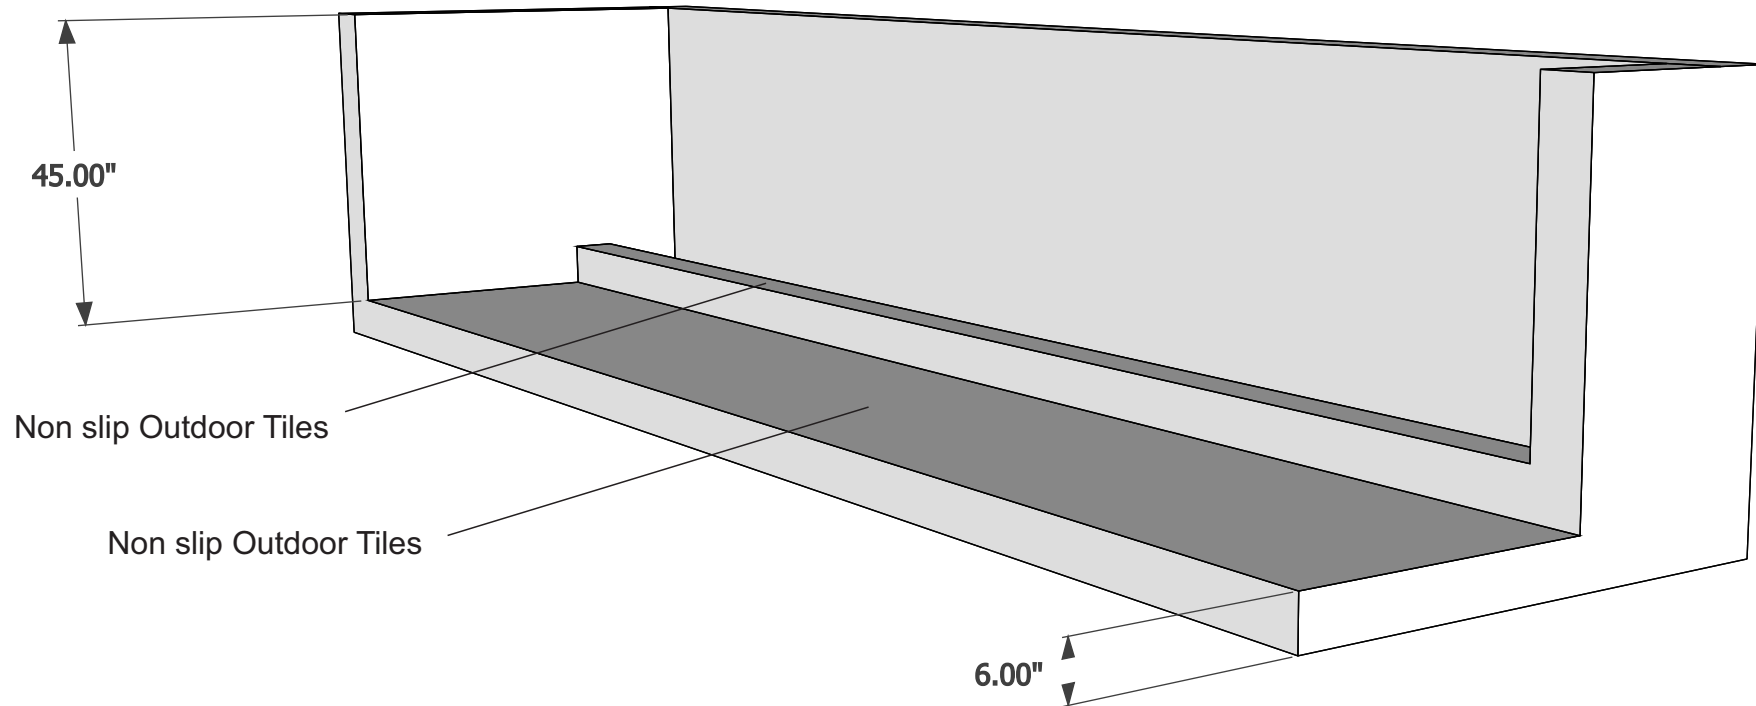

4 Tiles Details  
Not to Scale

