





PICNIC HUTS NEWLY DEVELOP BBQ AREA

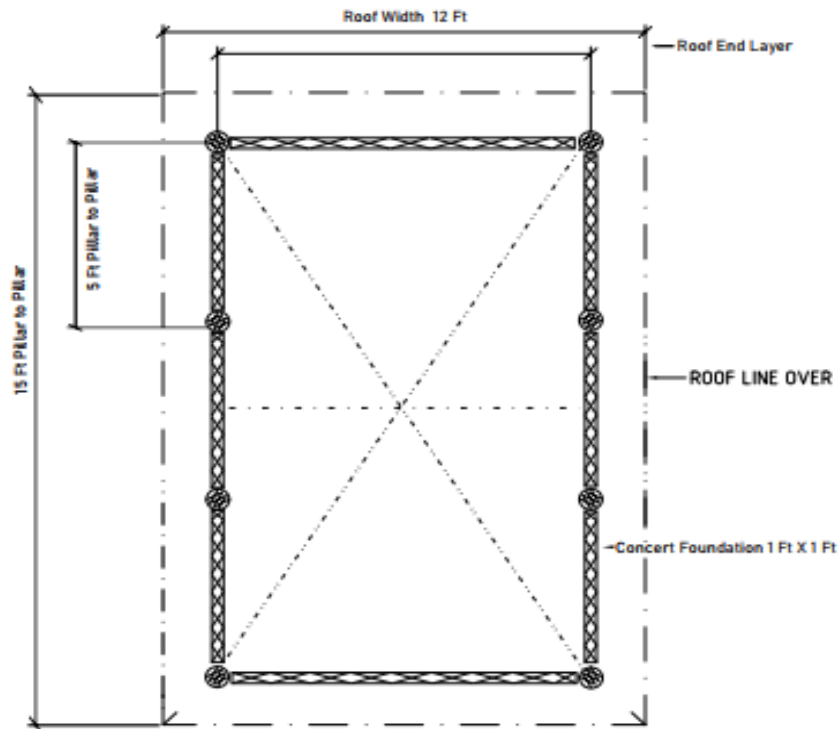


PLAN
SCALE (1:50)

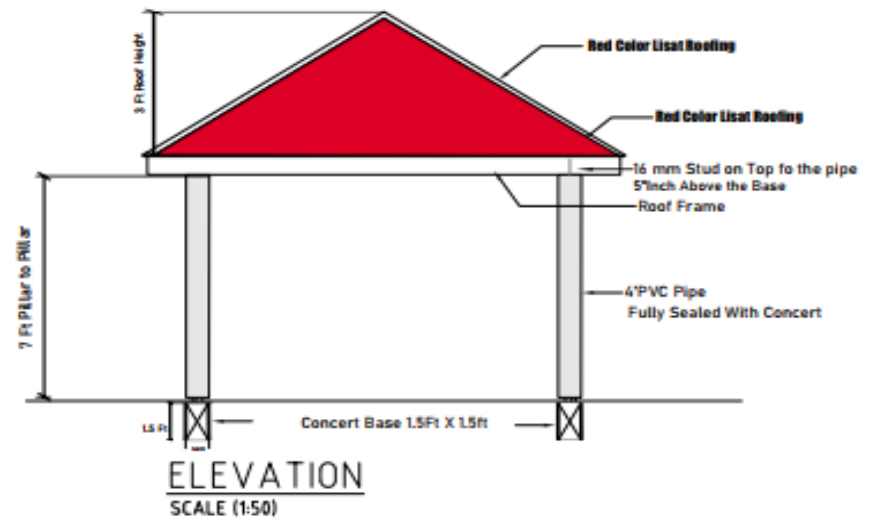




PICNIC HUTS NEWLY DEVELOP BBQ AREA

ROOFING WOOD FRAM

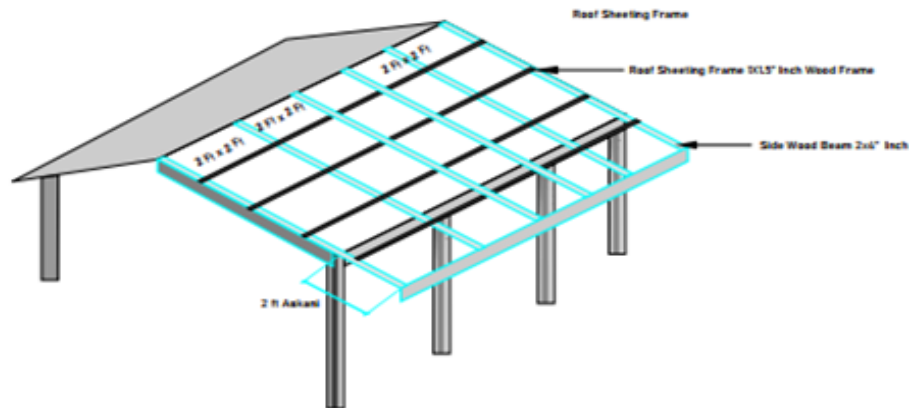

WOOD BEAM FRAMING

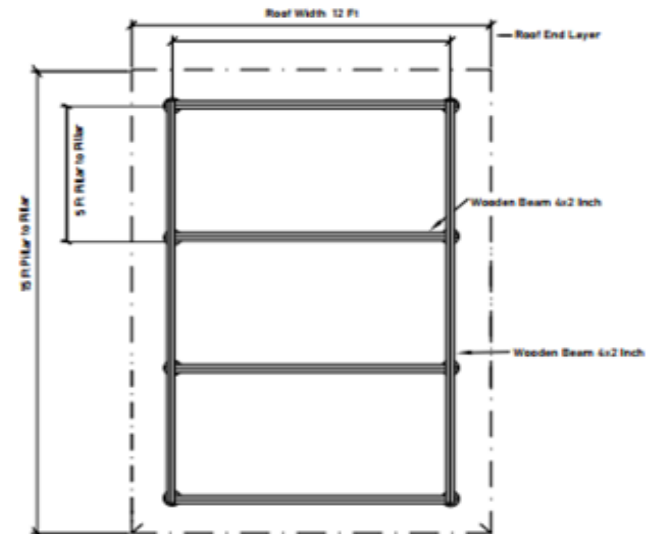


PLAN
SCALE (1:50)




PICNIC HUTS
NEWLY DEVELOP BBQ AREA

TABLE & CHAIR TOP DIMENSIONS


CONCRETE TABLE TOP

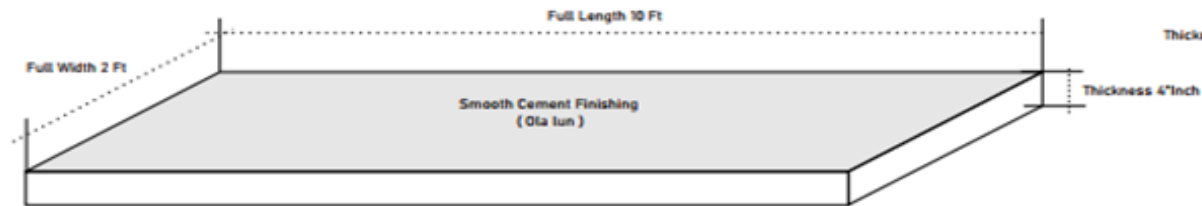


CONCRETE TABLE LEG

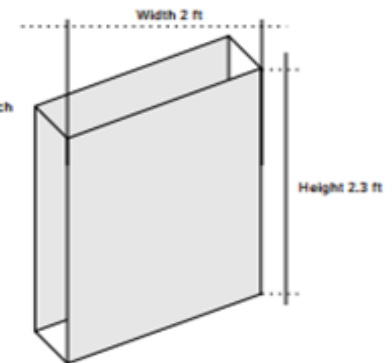

CONCRETE CHAIR TOP




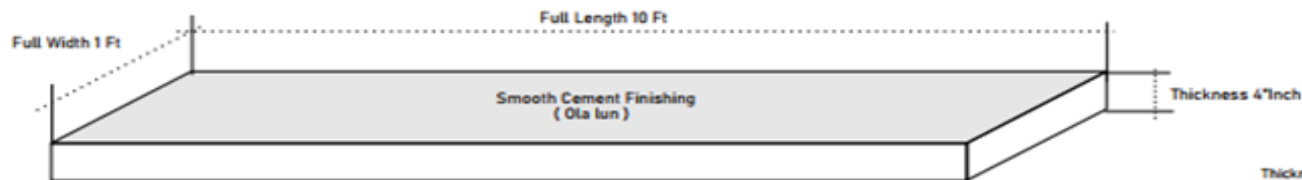


CONCRETE CHAIR LEG

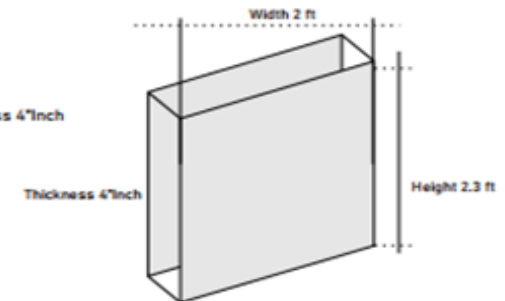




PICNIC HUTS NEWLY DEVELOP BBQ AREA

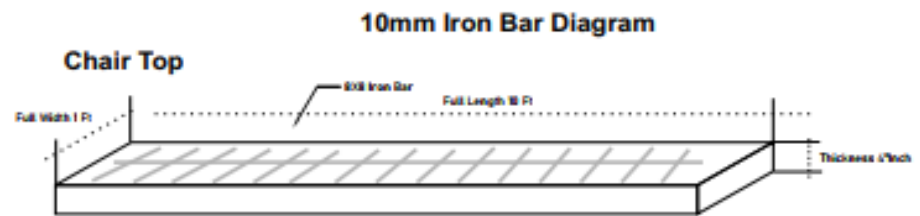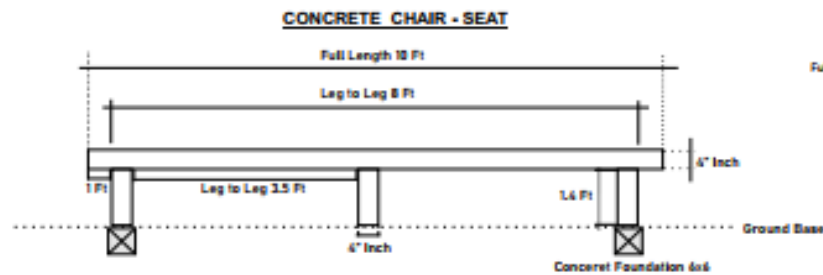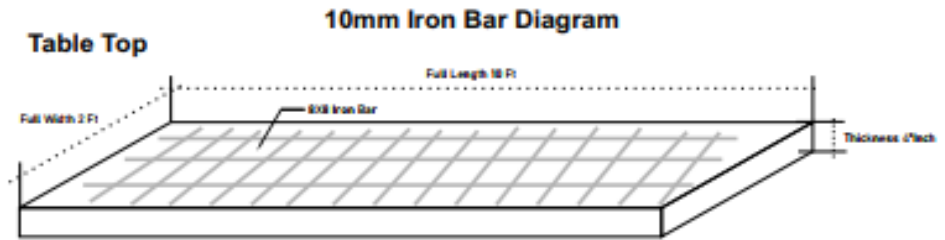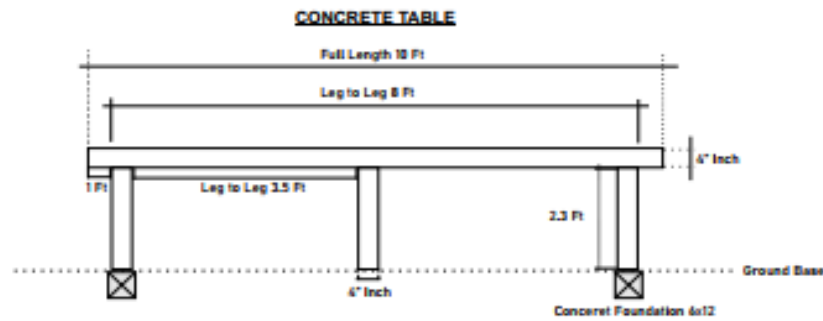




PICNIC HUTS
NEWLY DEVELOP BBQ AREA

OUTDOOR SHOWER MODEL

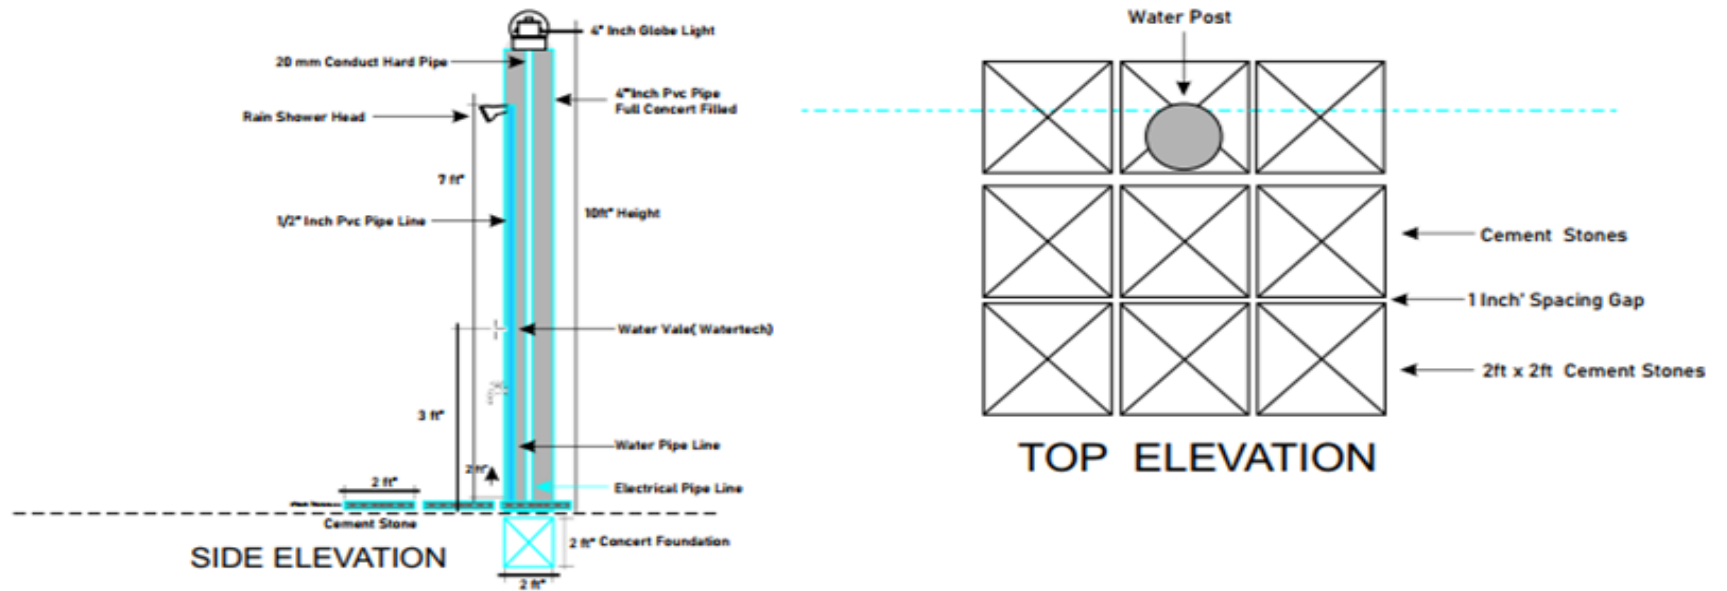



PUMP HOUSE WITH CANTEEN Technical Work Spec

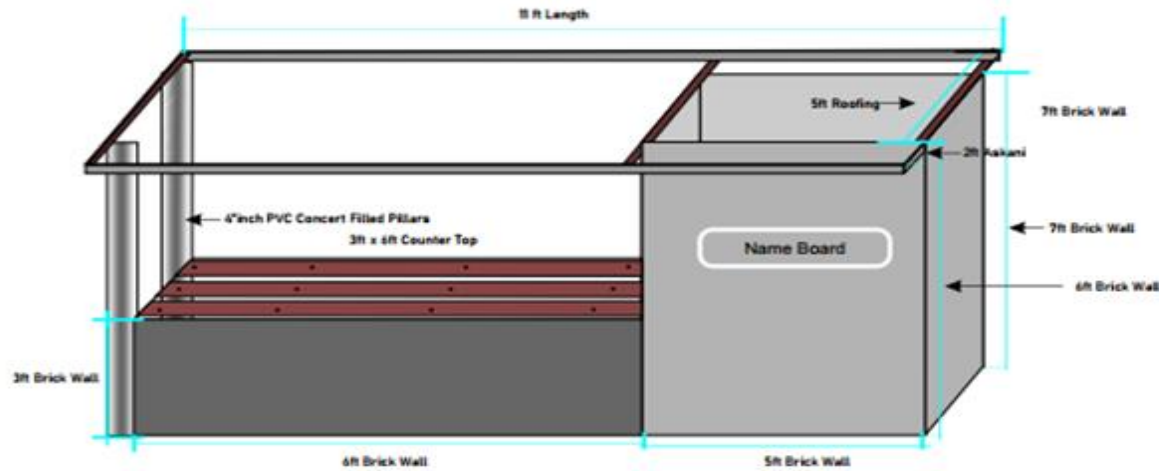

Counter Top Timber Spec



