



Shaviyani Hospital Office

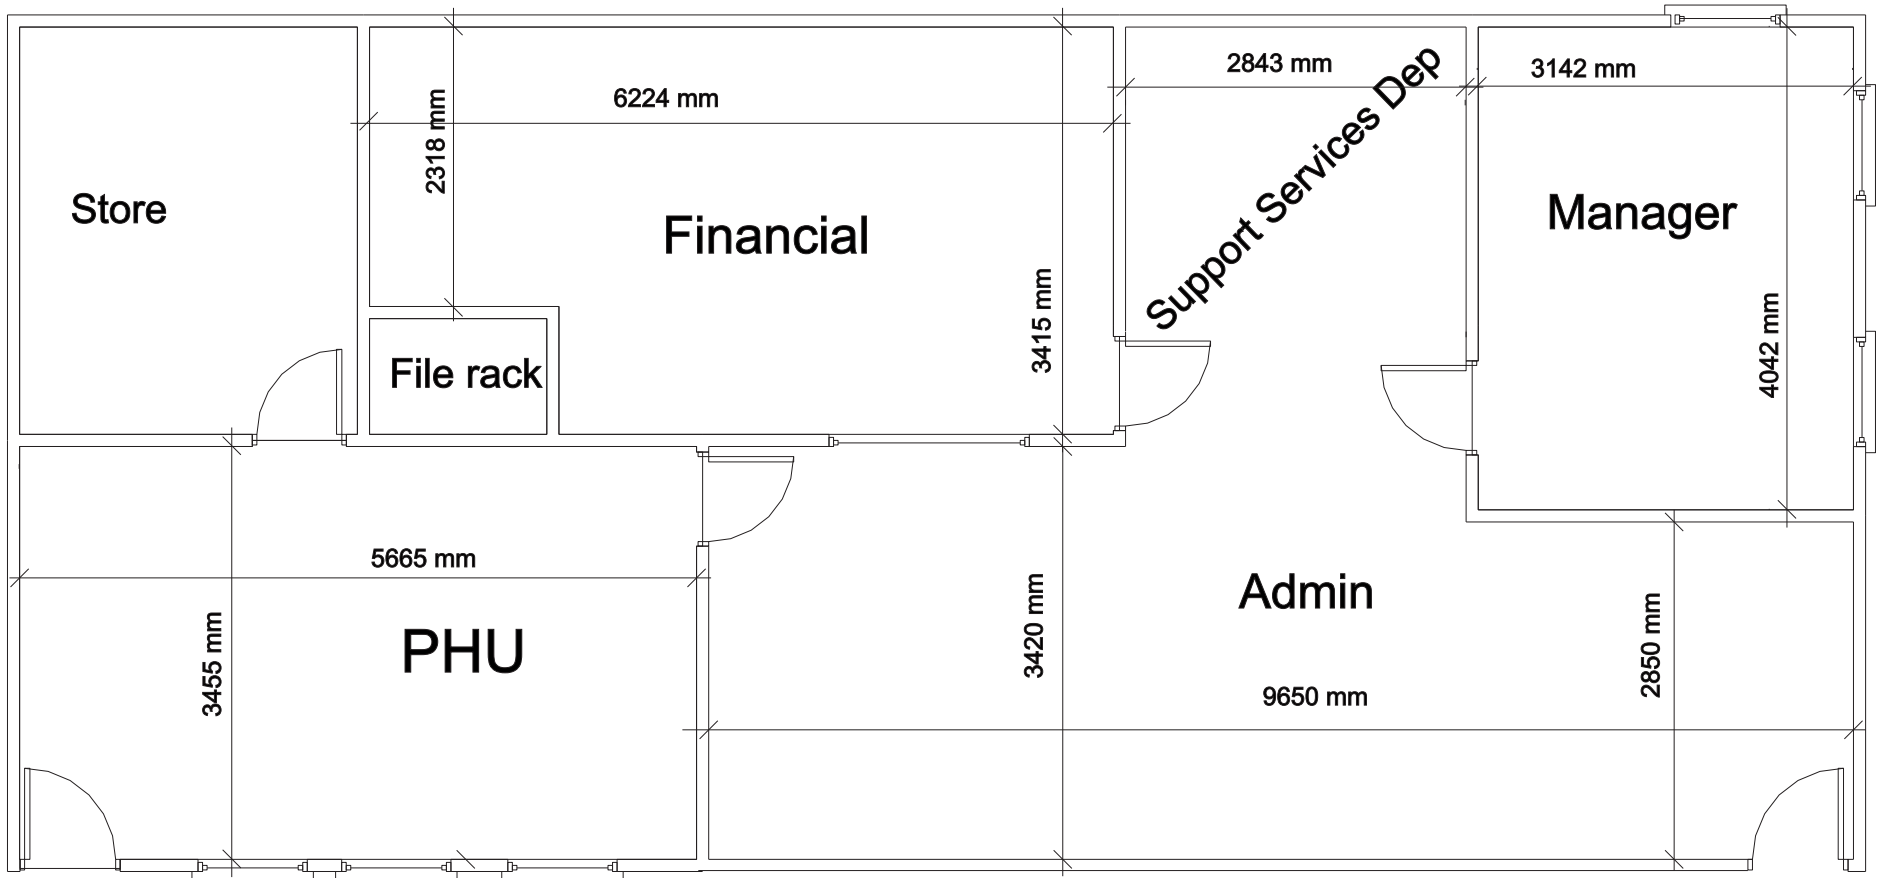

GATE

SITE (AREA)


MOSQUE

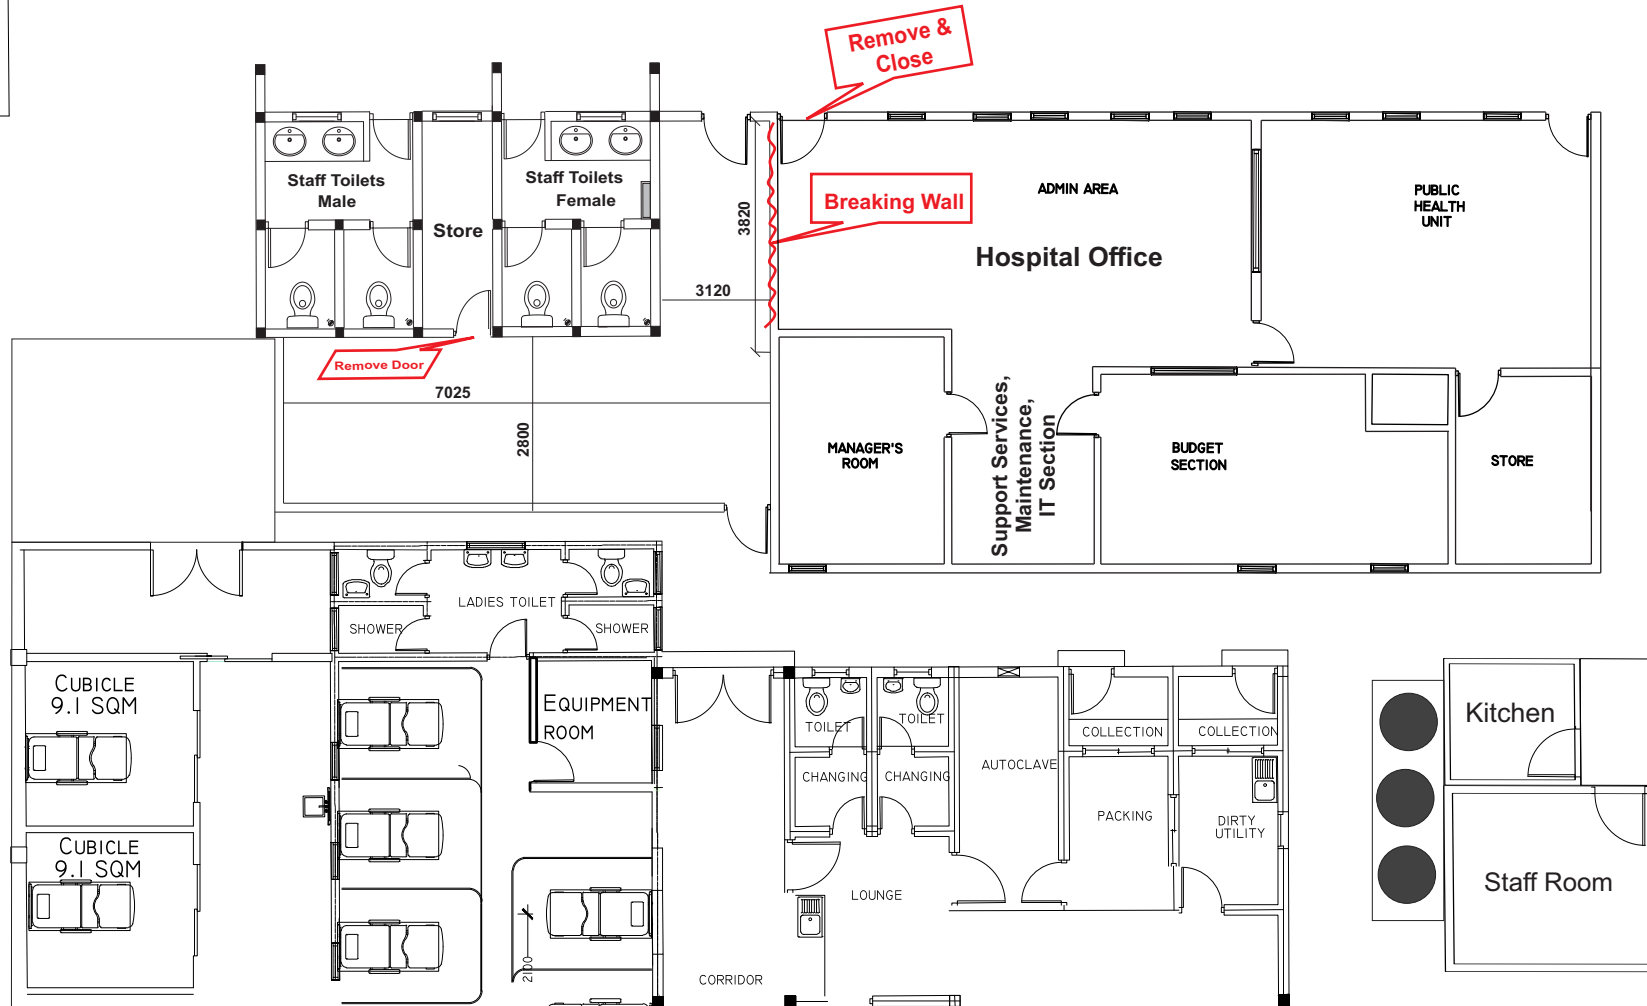


GATE

VENTILATION DOOR


MOSQUE

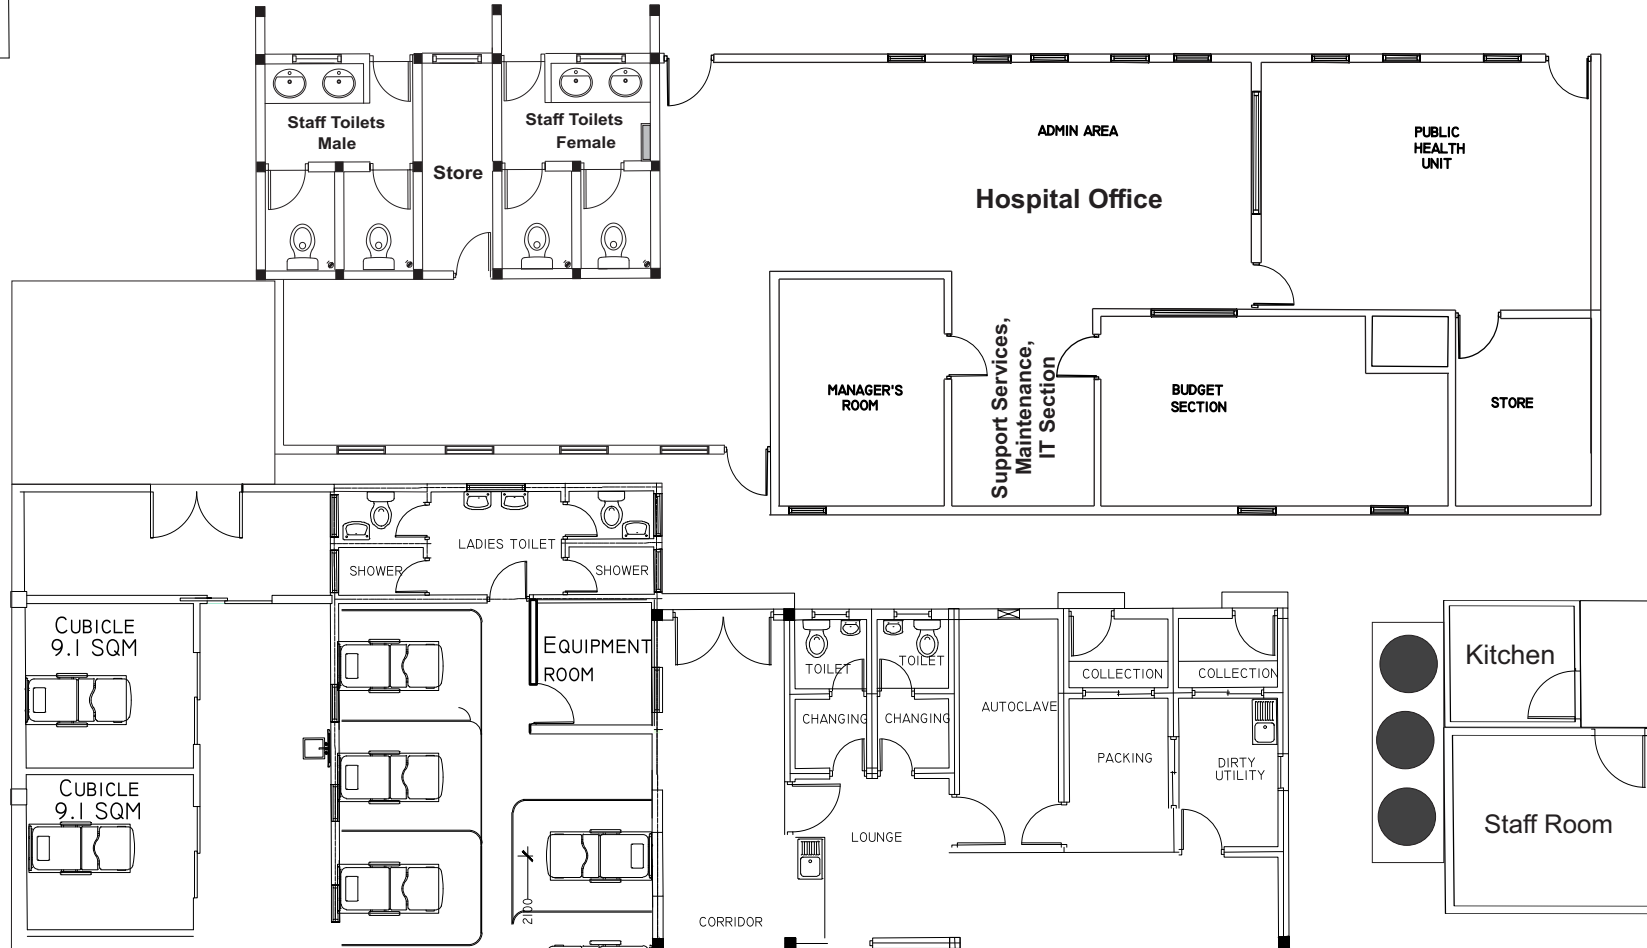


ROOF

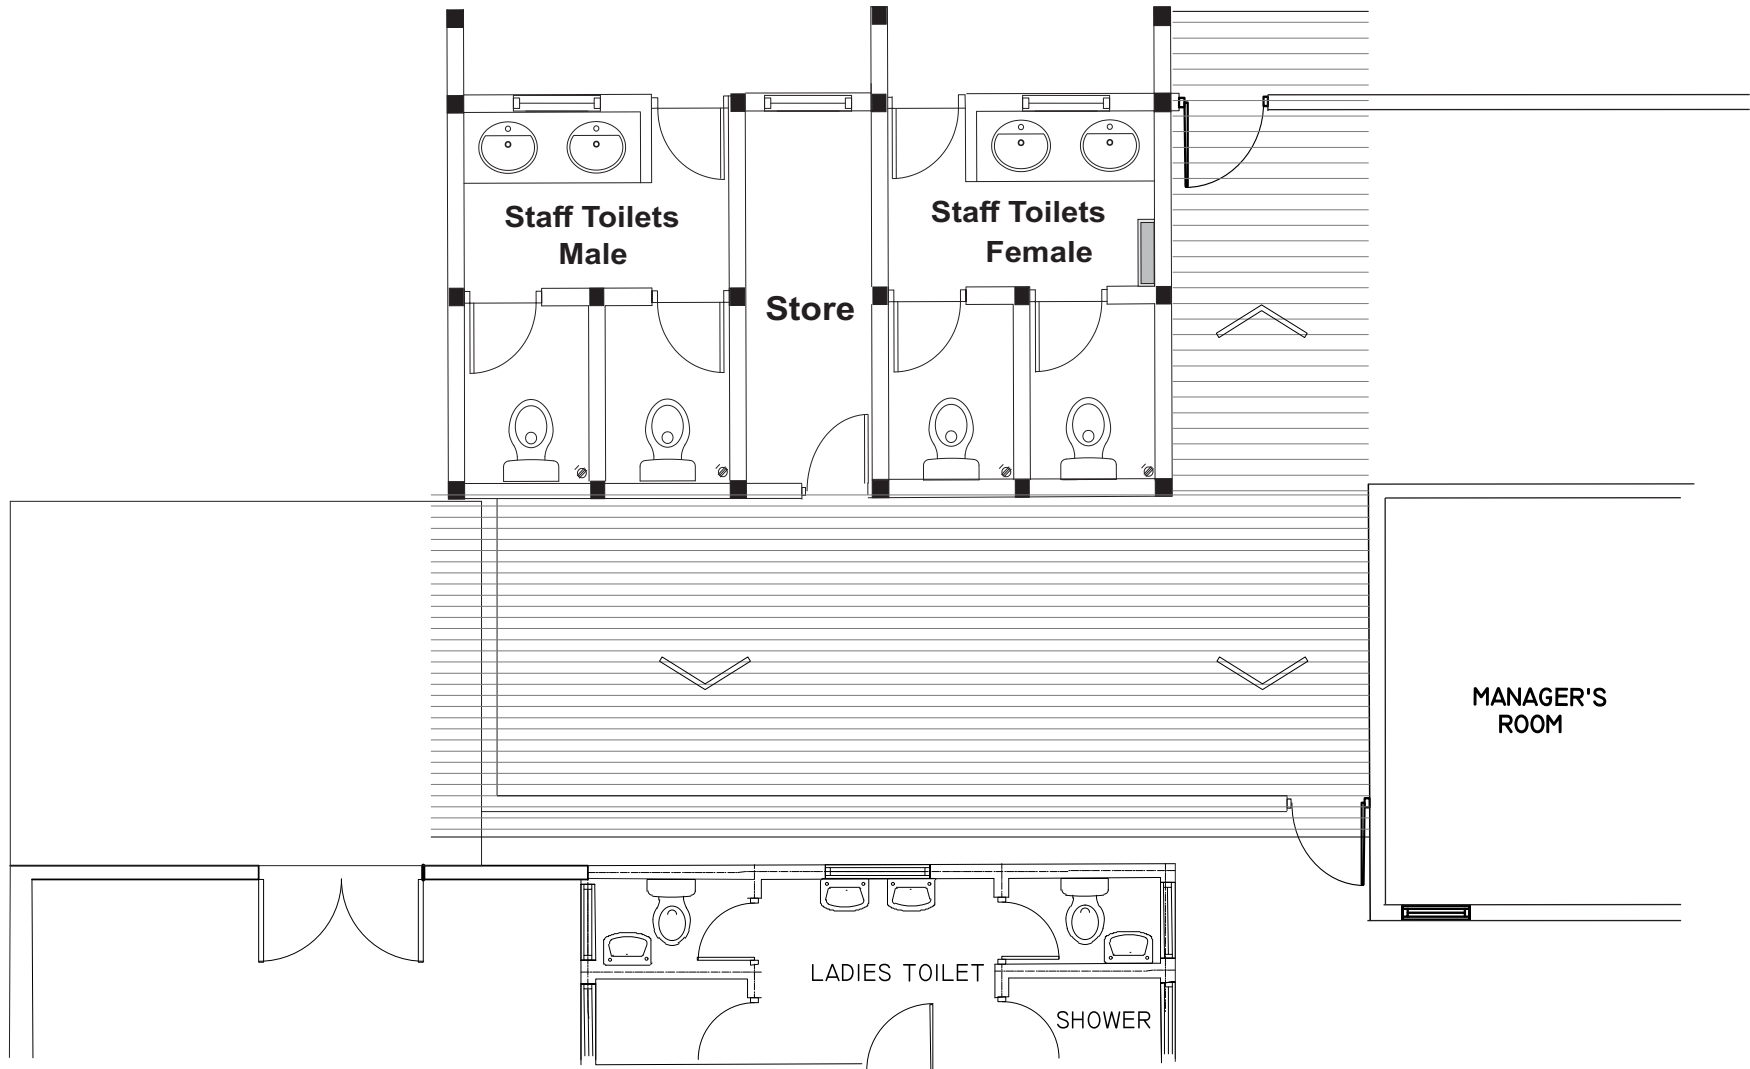



FOUNDATION & COLUMN

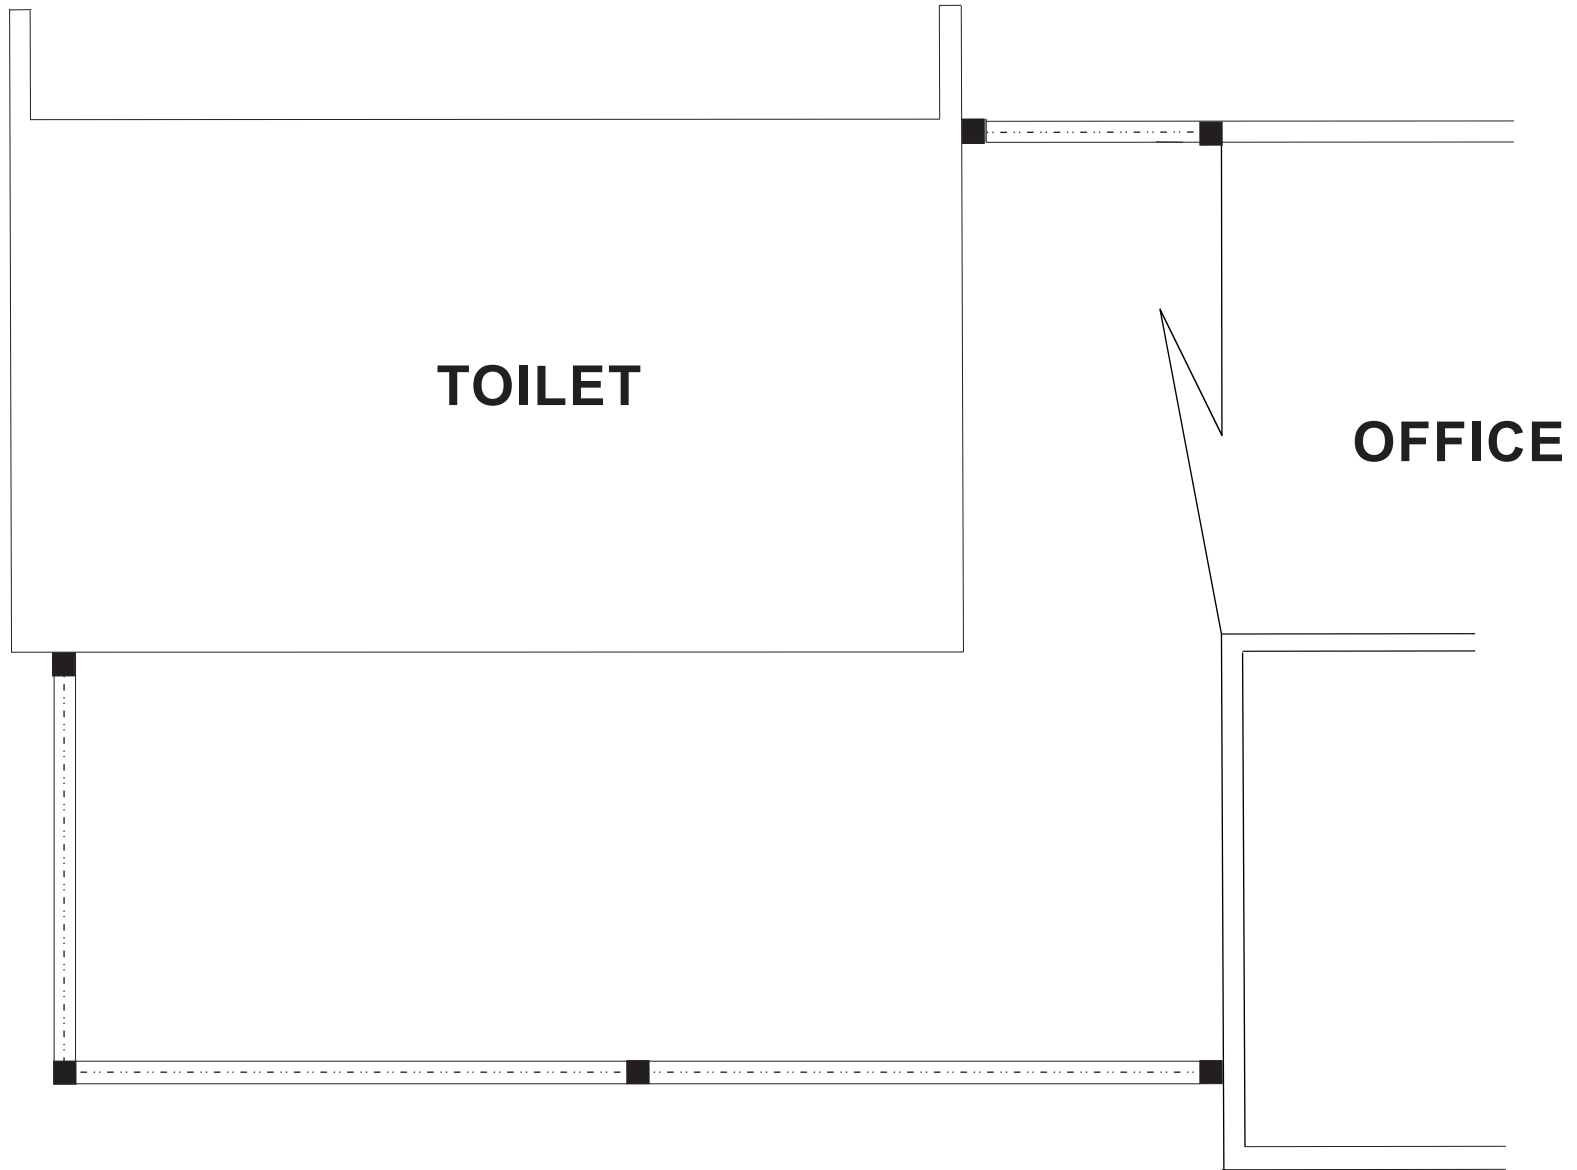


ROOF STRUCTURE

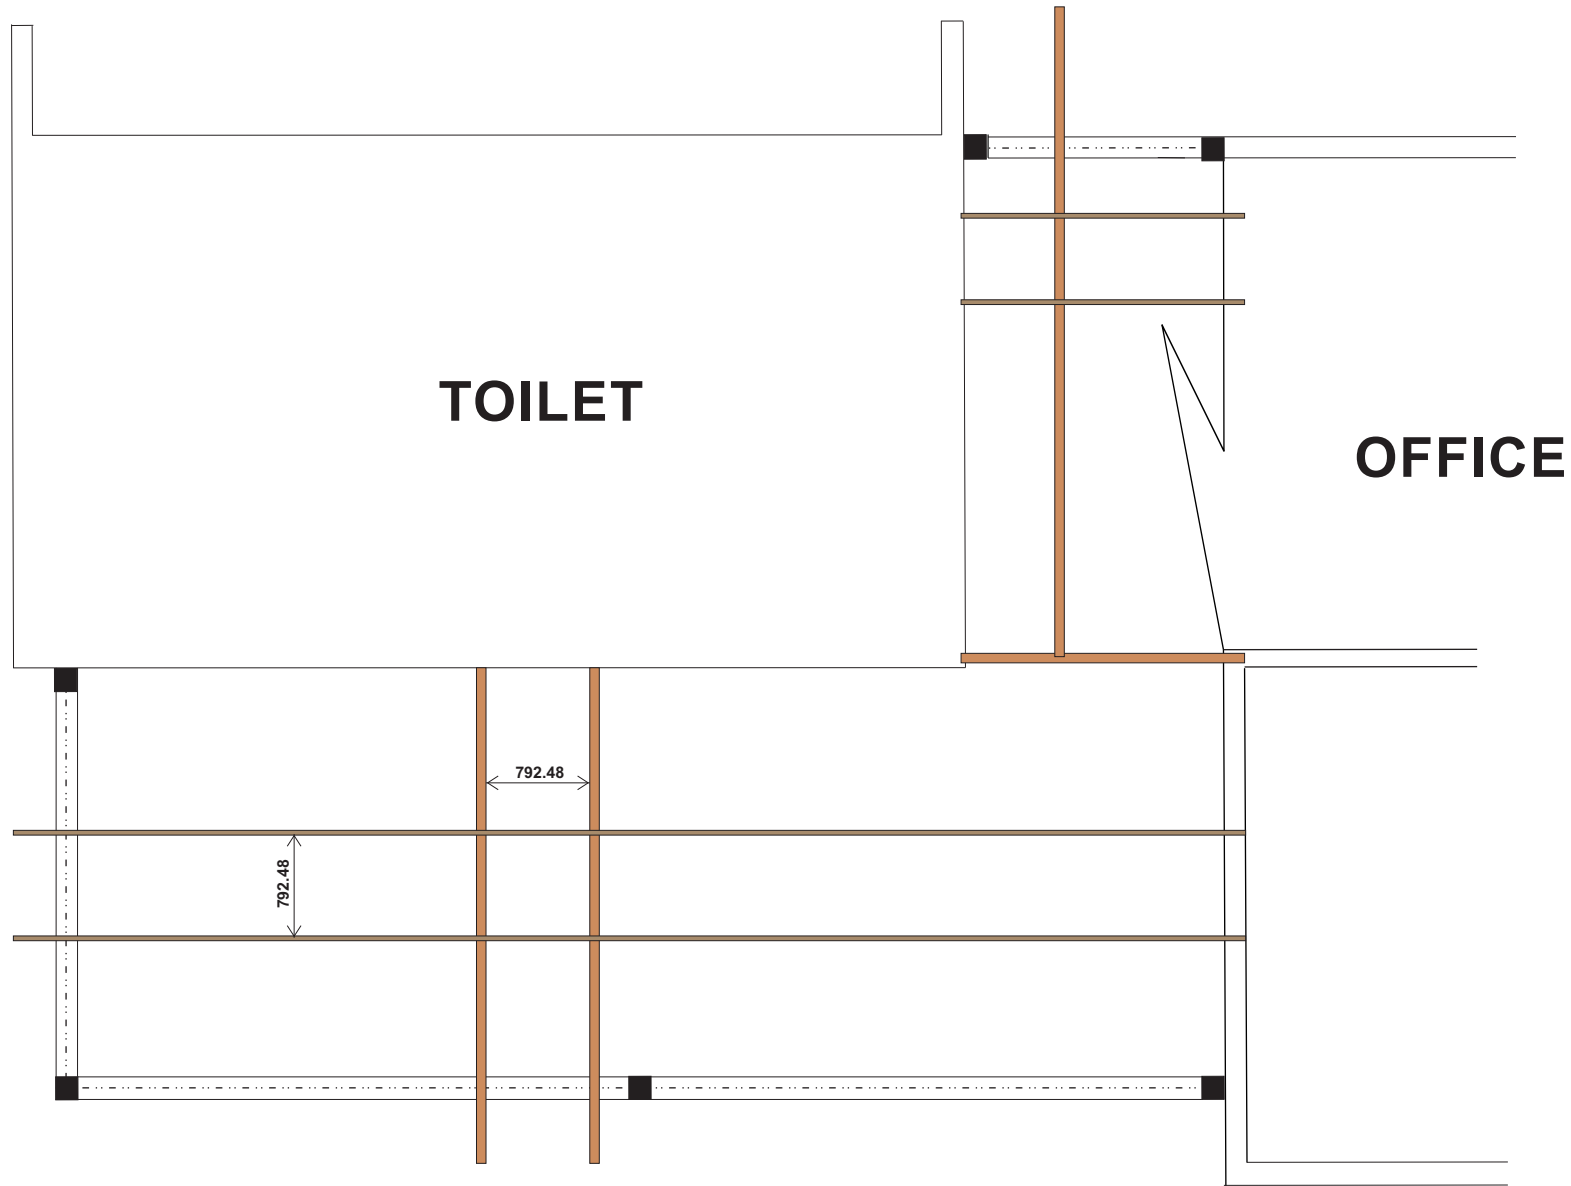


CONCRETE WORKS

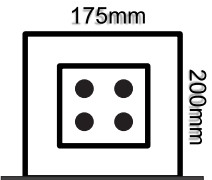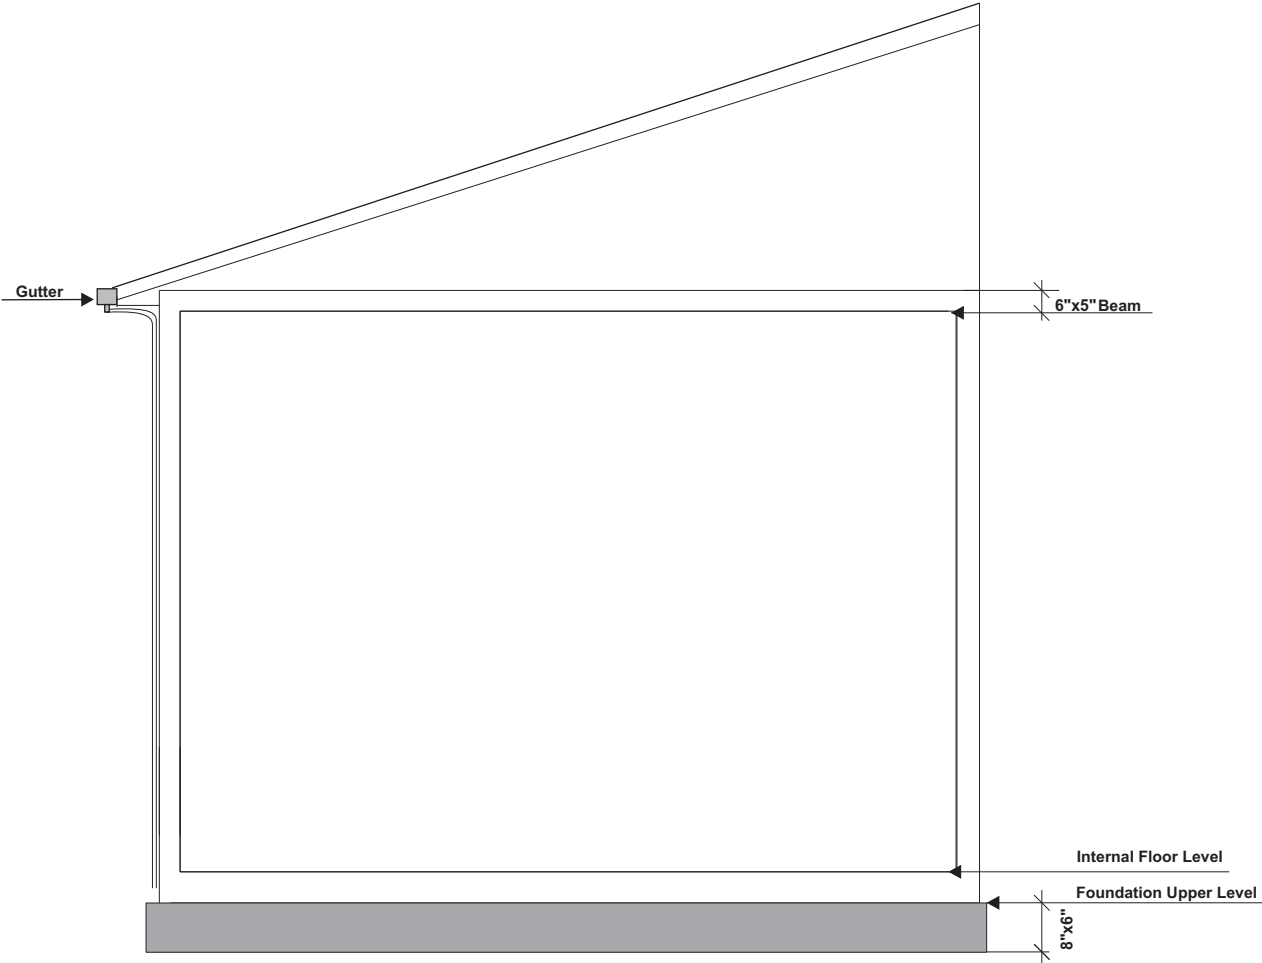


FOUNDATION BEAM

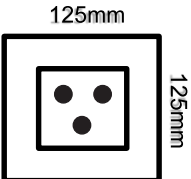


COLUMNS & LINTEL BEAM

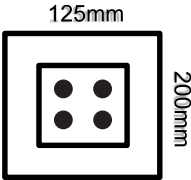

ROOF BEAM

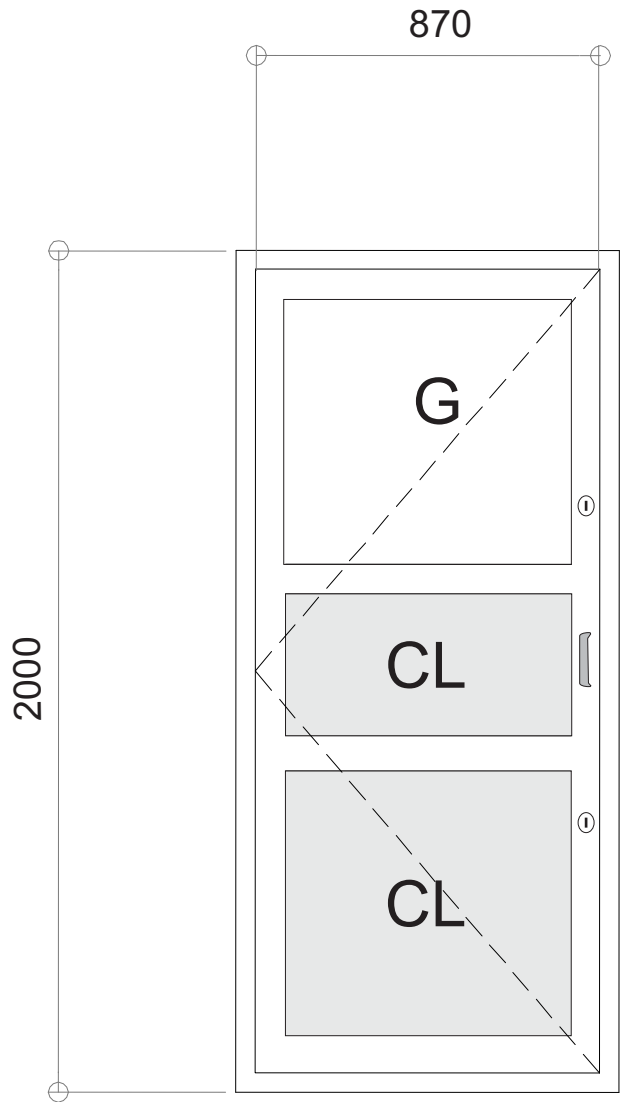


DOORS

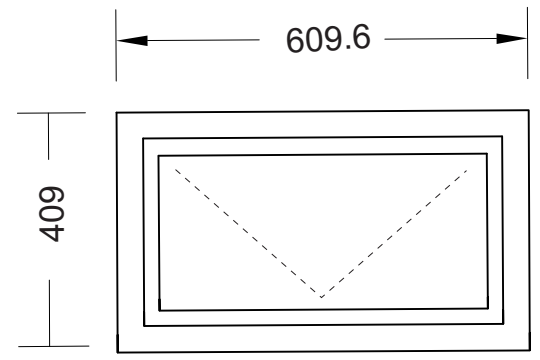

AluminiumVenti: 04

ELECTRIC WIRING

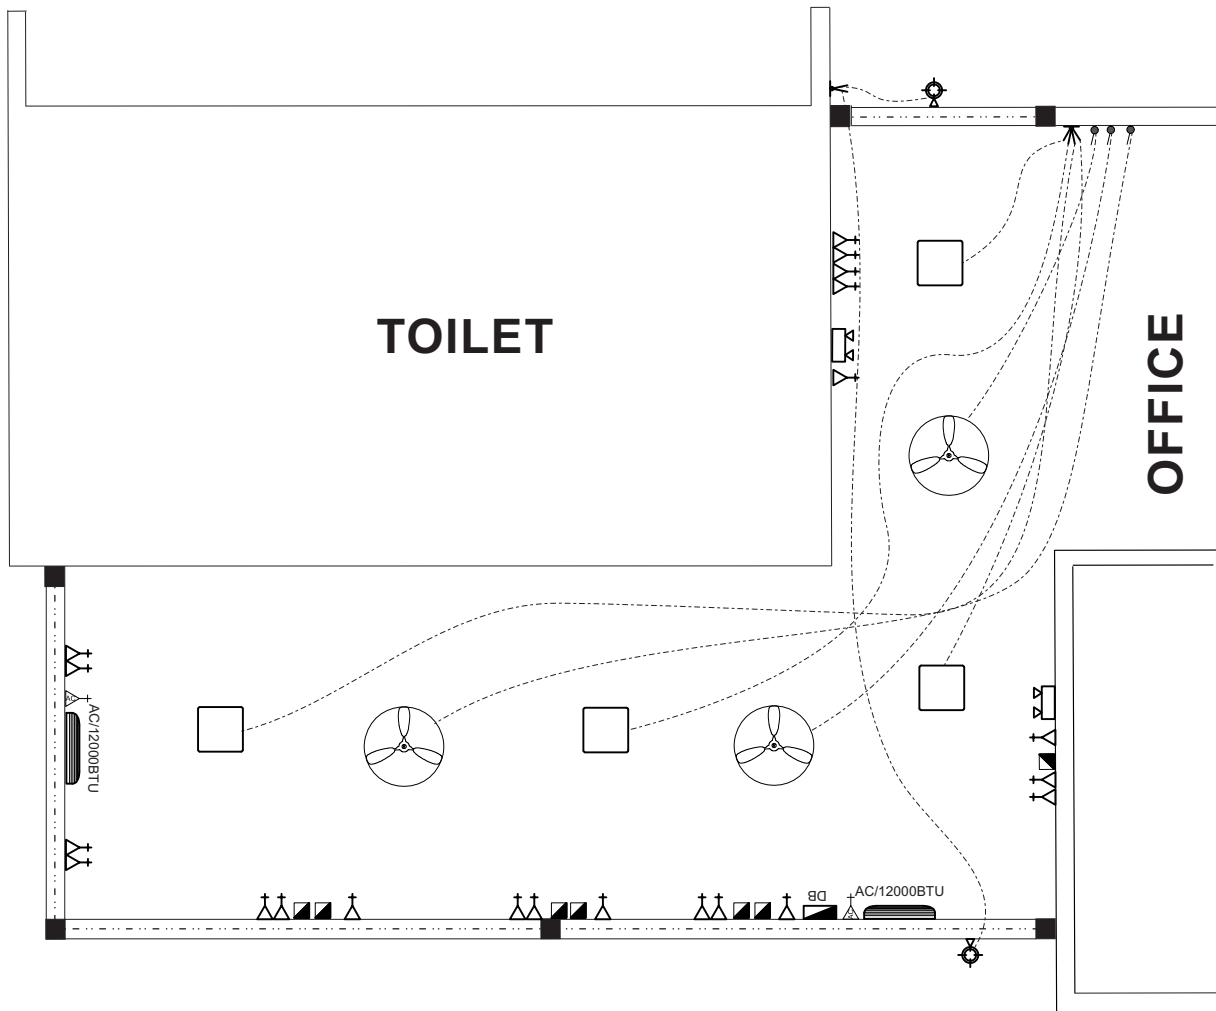

LEGEND

SYMBOL	DESCRIPTION
	LED BULB WITH 600MM DOWN LIGHT
	1 x 13 AMP SOCKET OUTLET
	1 x 15 AMP AC SOCKET OUTLET
	2 GANG SWITCH
	4 GANG SWITCH
	FAN REGULATOR
	AC WALL MOUNT UNIT
	DISTRIBUTION BOARD (WALL EMBEDDED)
	OUTDOOR LIGHT (20W Led Flood Light IP65)
	CEILING FAN 1200MM DIA.
	NETWORK SOCKET
	EMERGENCY LIGHT