



E1

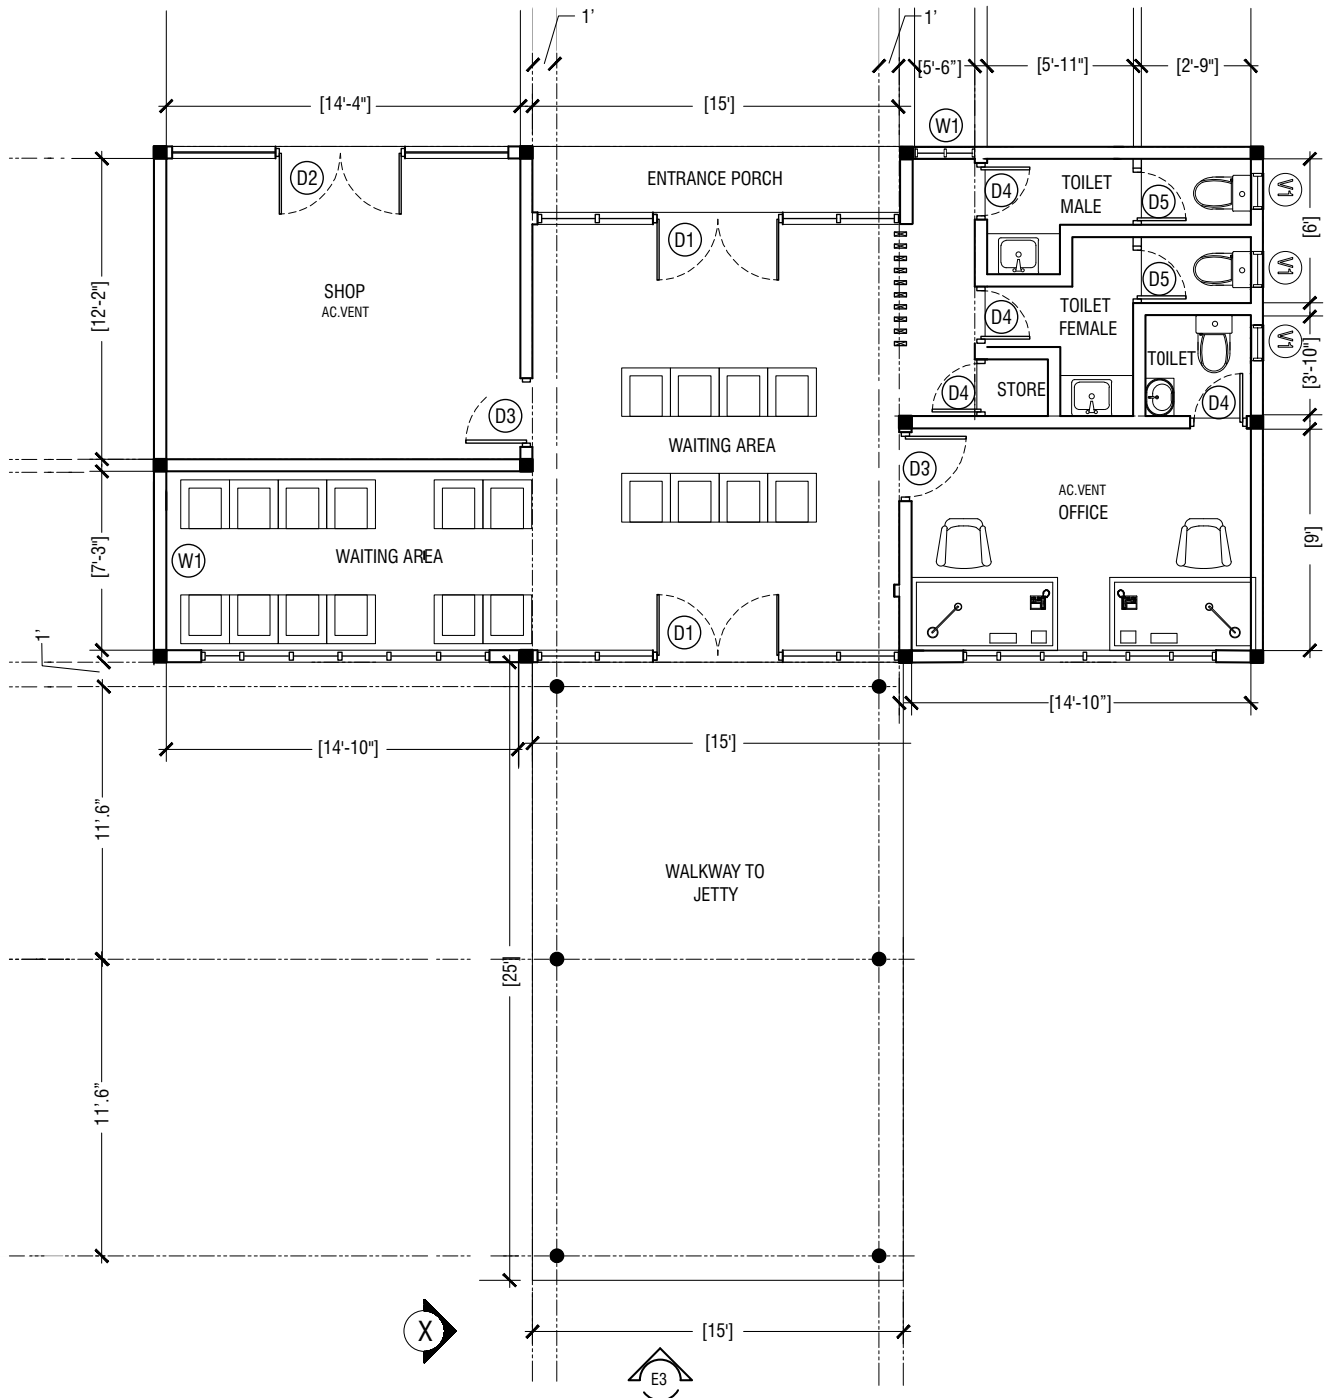


GROUND FLOOR PLAN

A1

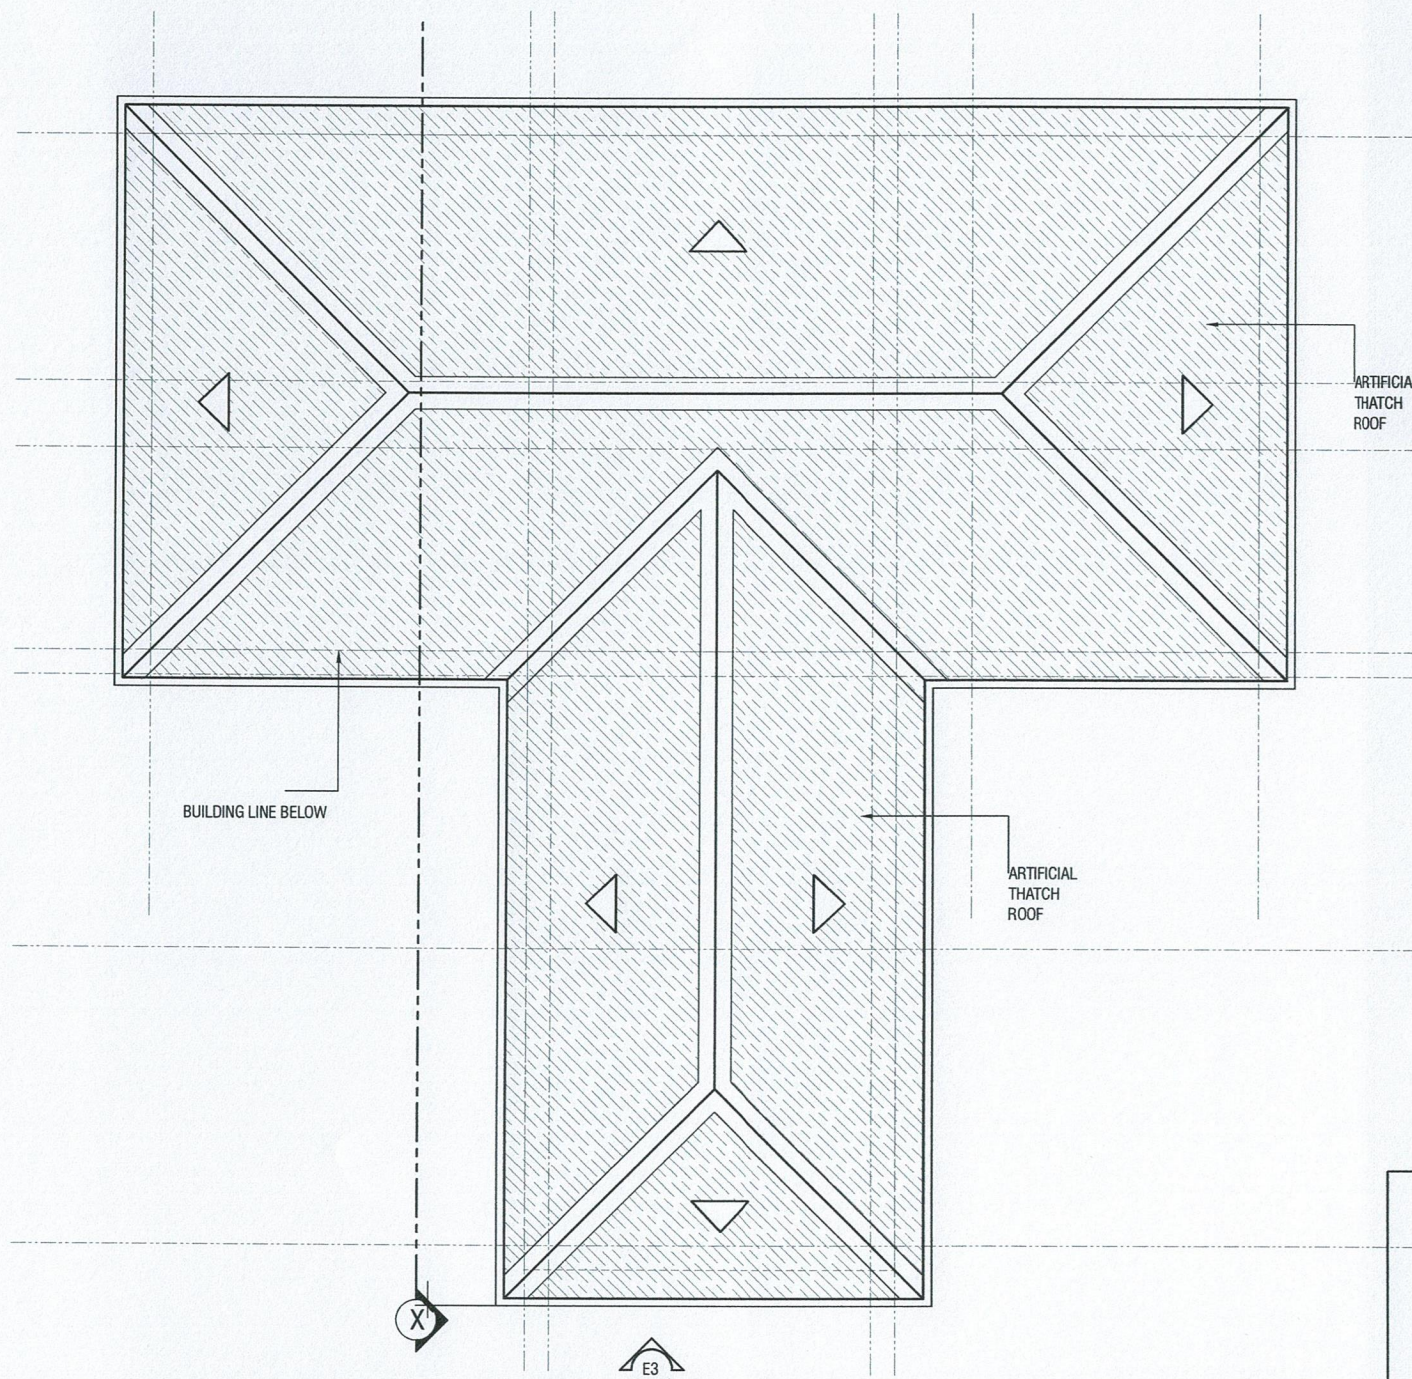


ROOF PLAN

SCALE = 1:100


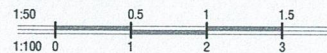


A2

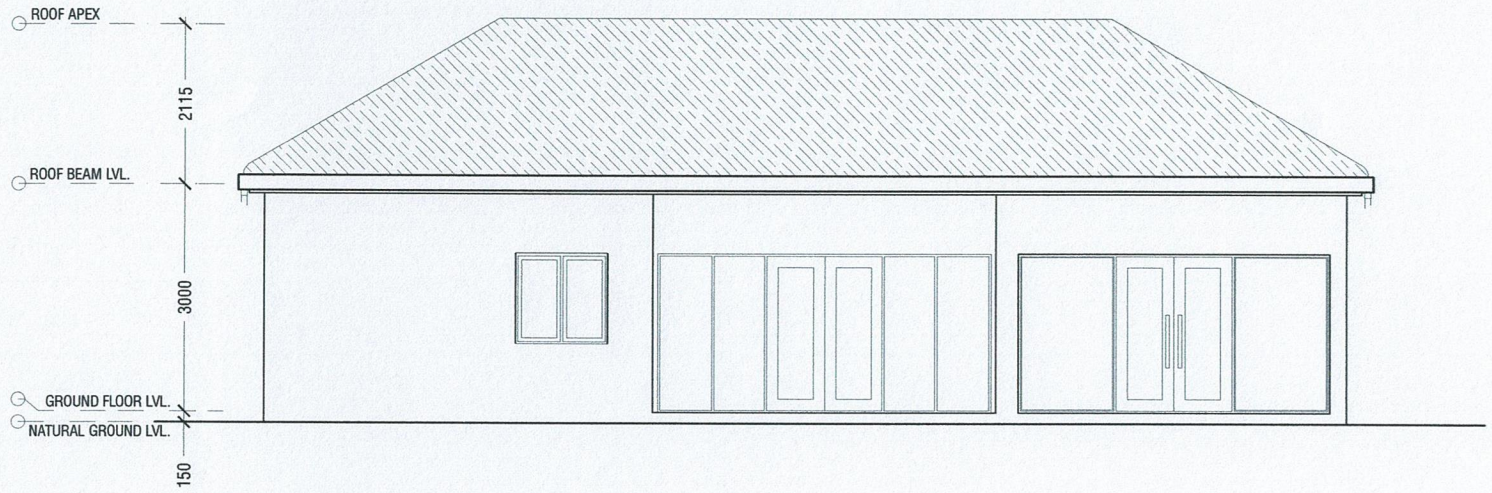

ELEVATION E1

SCALE = 1:100

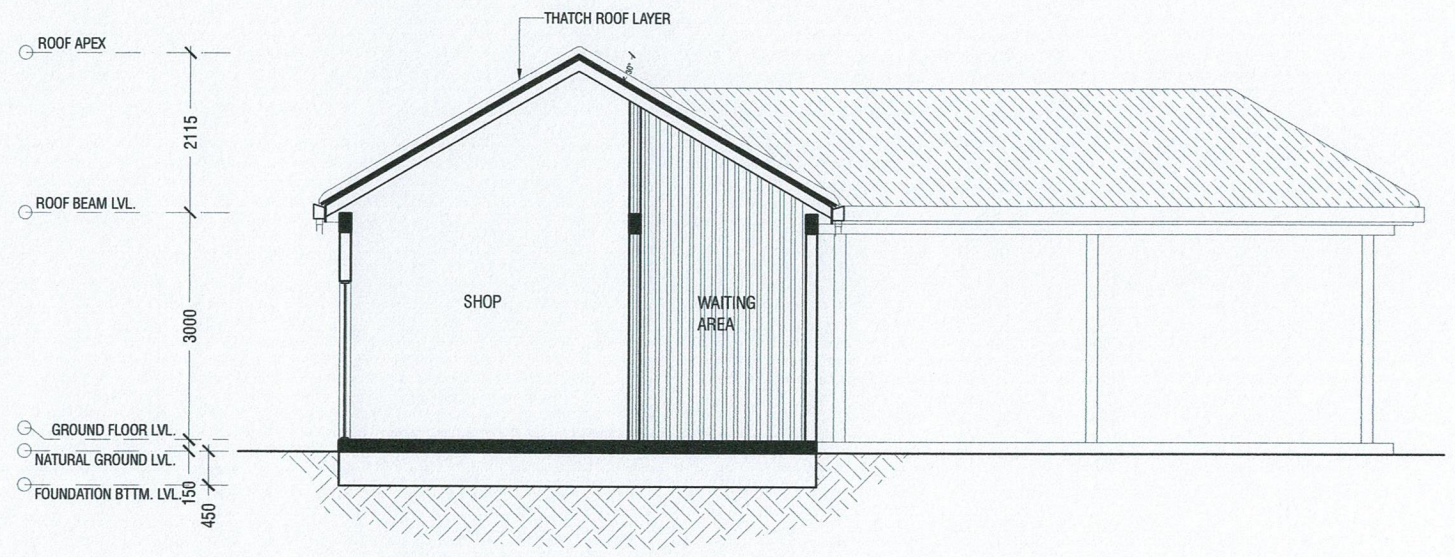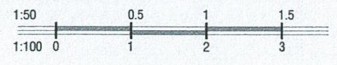


SECTION -X

SCALE = 1:100




A3

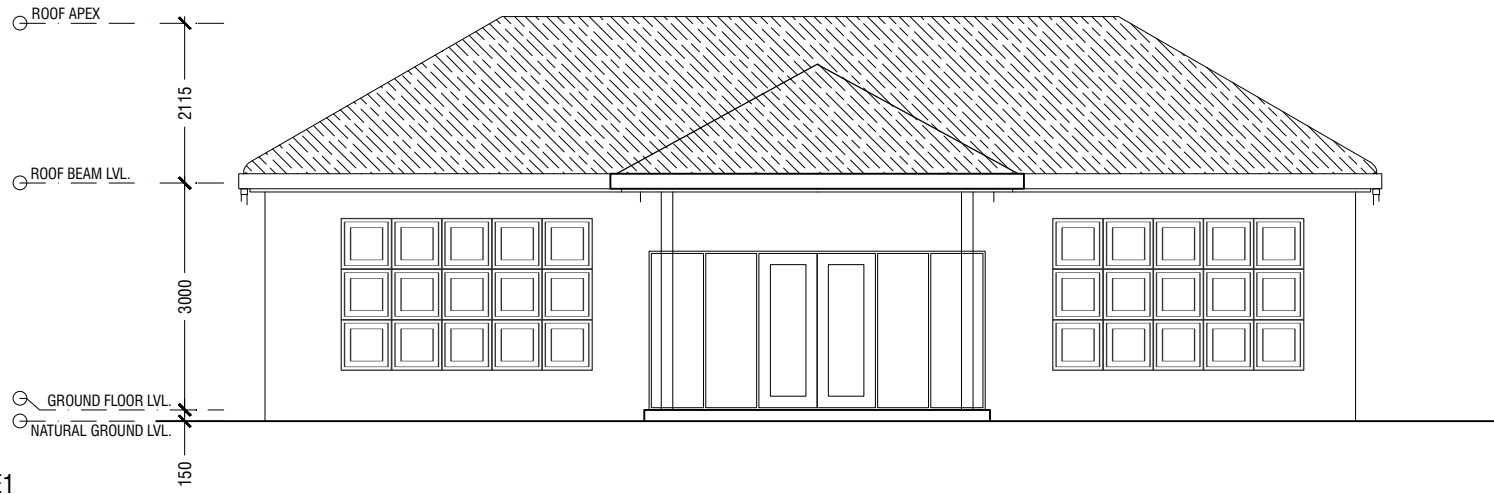


ELEVATION E1

SCALE = 1:100

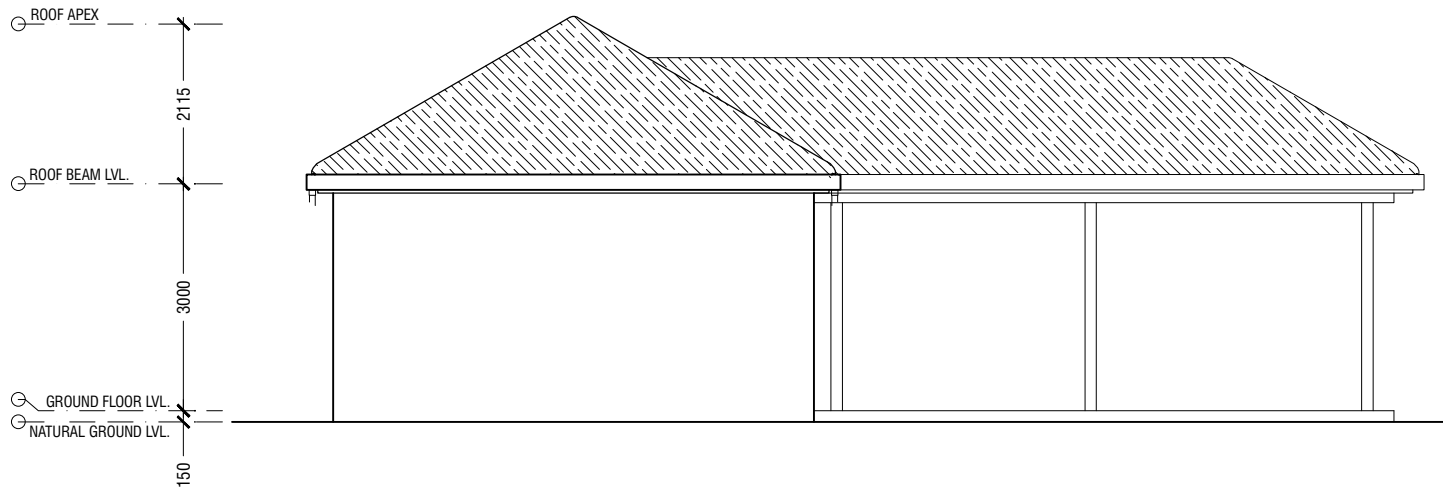


ELEVATION E2

SCALE = 1:100

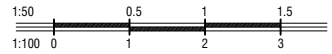

A4


DOOR LABEL	D3	D4	D5	W1	W2
------------	----	----	----	----	----

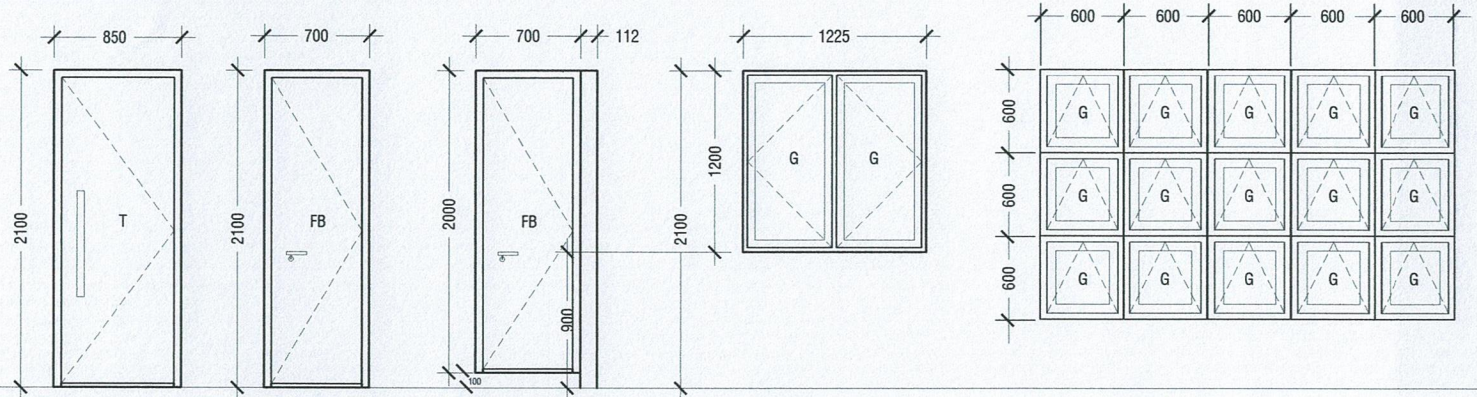

FFL					
DESCRIPTION	DOOR FRAME=T+PANEL=T IRONMONGERY = S.S	DOOR, (TOILET/REFUSE) FRAME=FB+PANEL=FB IRONMONGERY = S.S	DOOR, (TOILET/REFUSE) FRAME=FB+PANEL=FB IRONMONGERY = S.S	WINDOW FRAME=A+PANEL=G IRONMONGERY = S.S	WINDOW FRAME=A+PANEL=G IRONMONGERY = S.S

VENTILATED AREA(M²)


DOOR LABEL	V1
------------	----

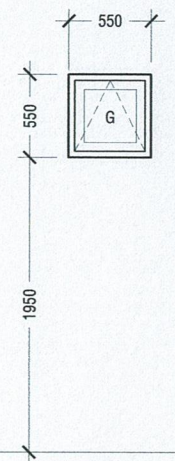

FFL	
DESCRIPTION	VENT FRAME=A+PANEL=G IRONMONGERY = S.S

VENTILATED AREA(M²)

- NOTE:
T-TIMBER
G-GLASS
TG-TEMPERED GLASS
TL-TIMBER LOUVERED
GL-GLASS LOUVERED
AL-ALUMINIUM LOUVERED
A-ALLUMINIUM
PVC-PLASTIC
S.S- STAINLESS STEEL
FB-FIBER BOARD
FG-FROST GLASS

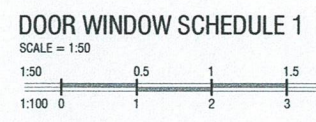

A5

DOOR LABEL	D1	D2
FFL		
DESCRIPTION	<p>DOOR, FRAME=A+PANEL=T+G IRONMONGERY = S.S</p>	
VENTILATED AREA(M ²)		
	<p>DOOR, FRAME=A+PANEL=T+G IRONMONGERY = S.S</p>	


NOTE;
T-TIMBER
G-GLASS
TG-TEMPERED GLASS
TL-TIMBER LOUVERED
GL-GLASS LOUVERED
AL-ALUMINIUM LOUVERED
A-ALLUMINIUM
PVC-PLASTIC
S.S- STAINLESS STEEL
FB-FIBER BOARD
FG-FROST GLASS

A6

DOOR WINDOW SCHEDULE 2


SCALE = 1:50



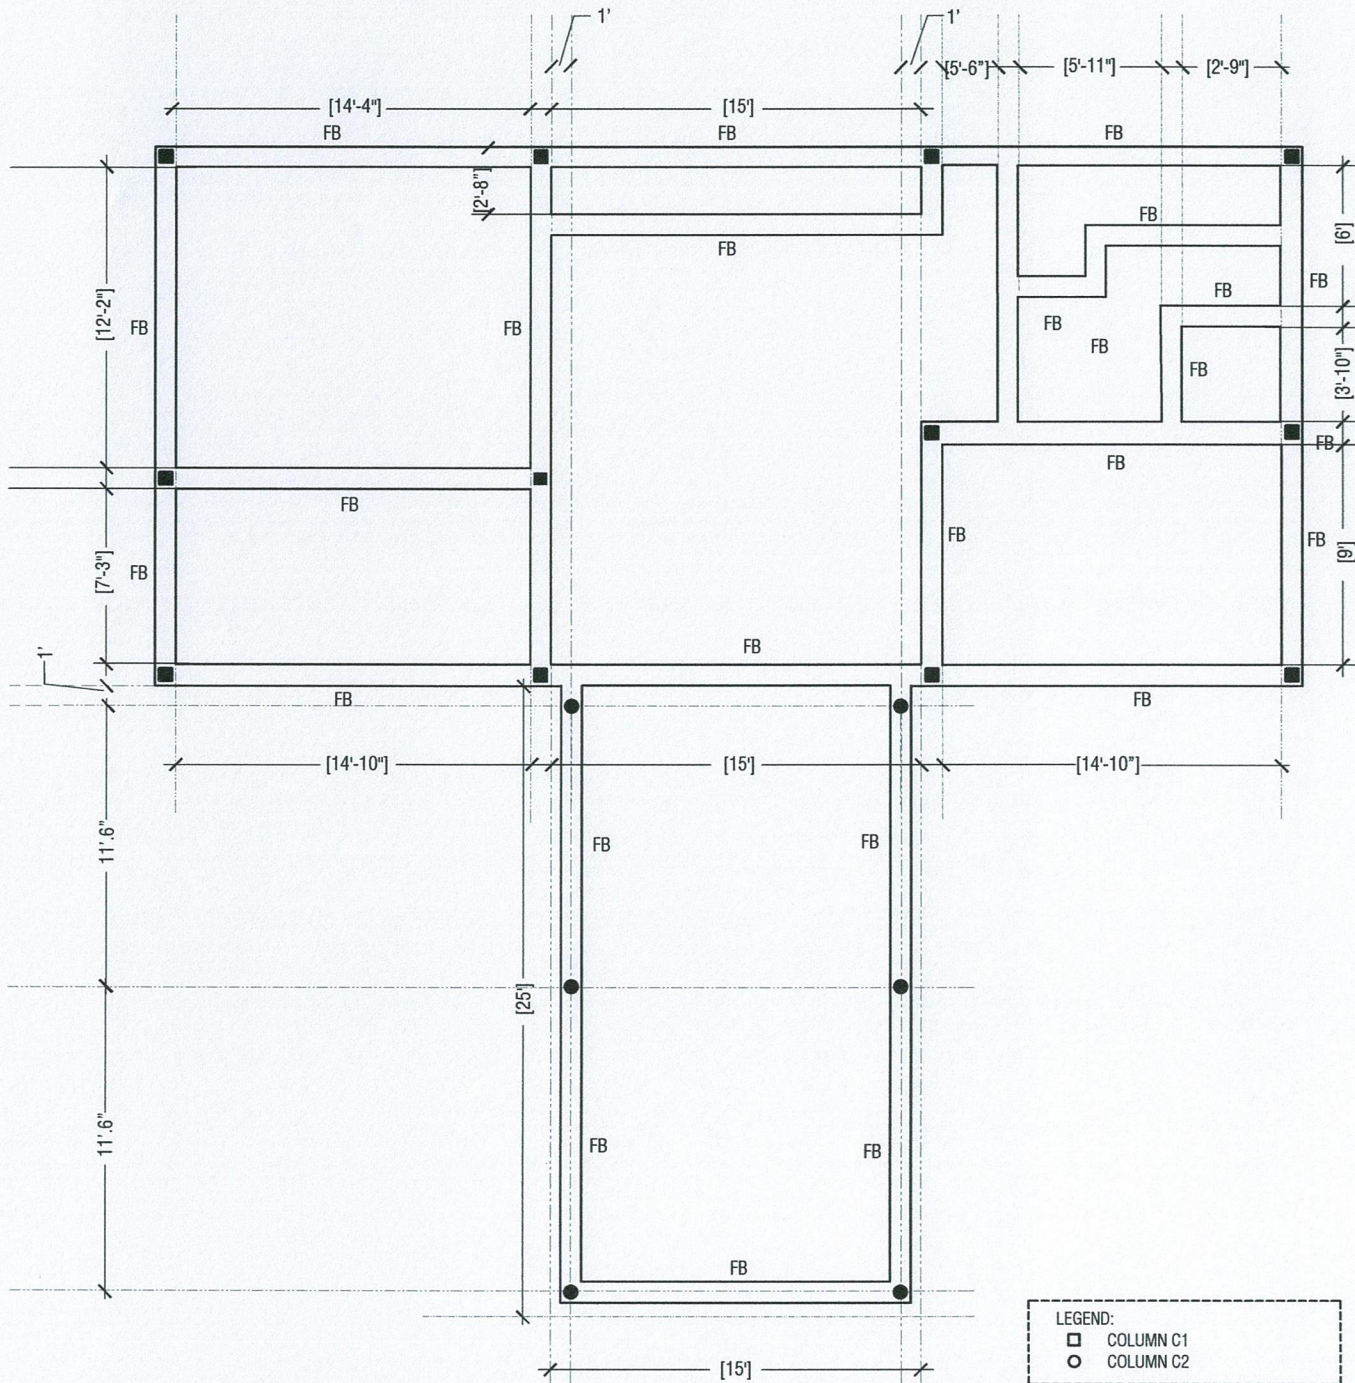

S1

COLUMN LOCATION PLAN/ FOUNDATION PLAN

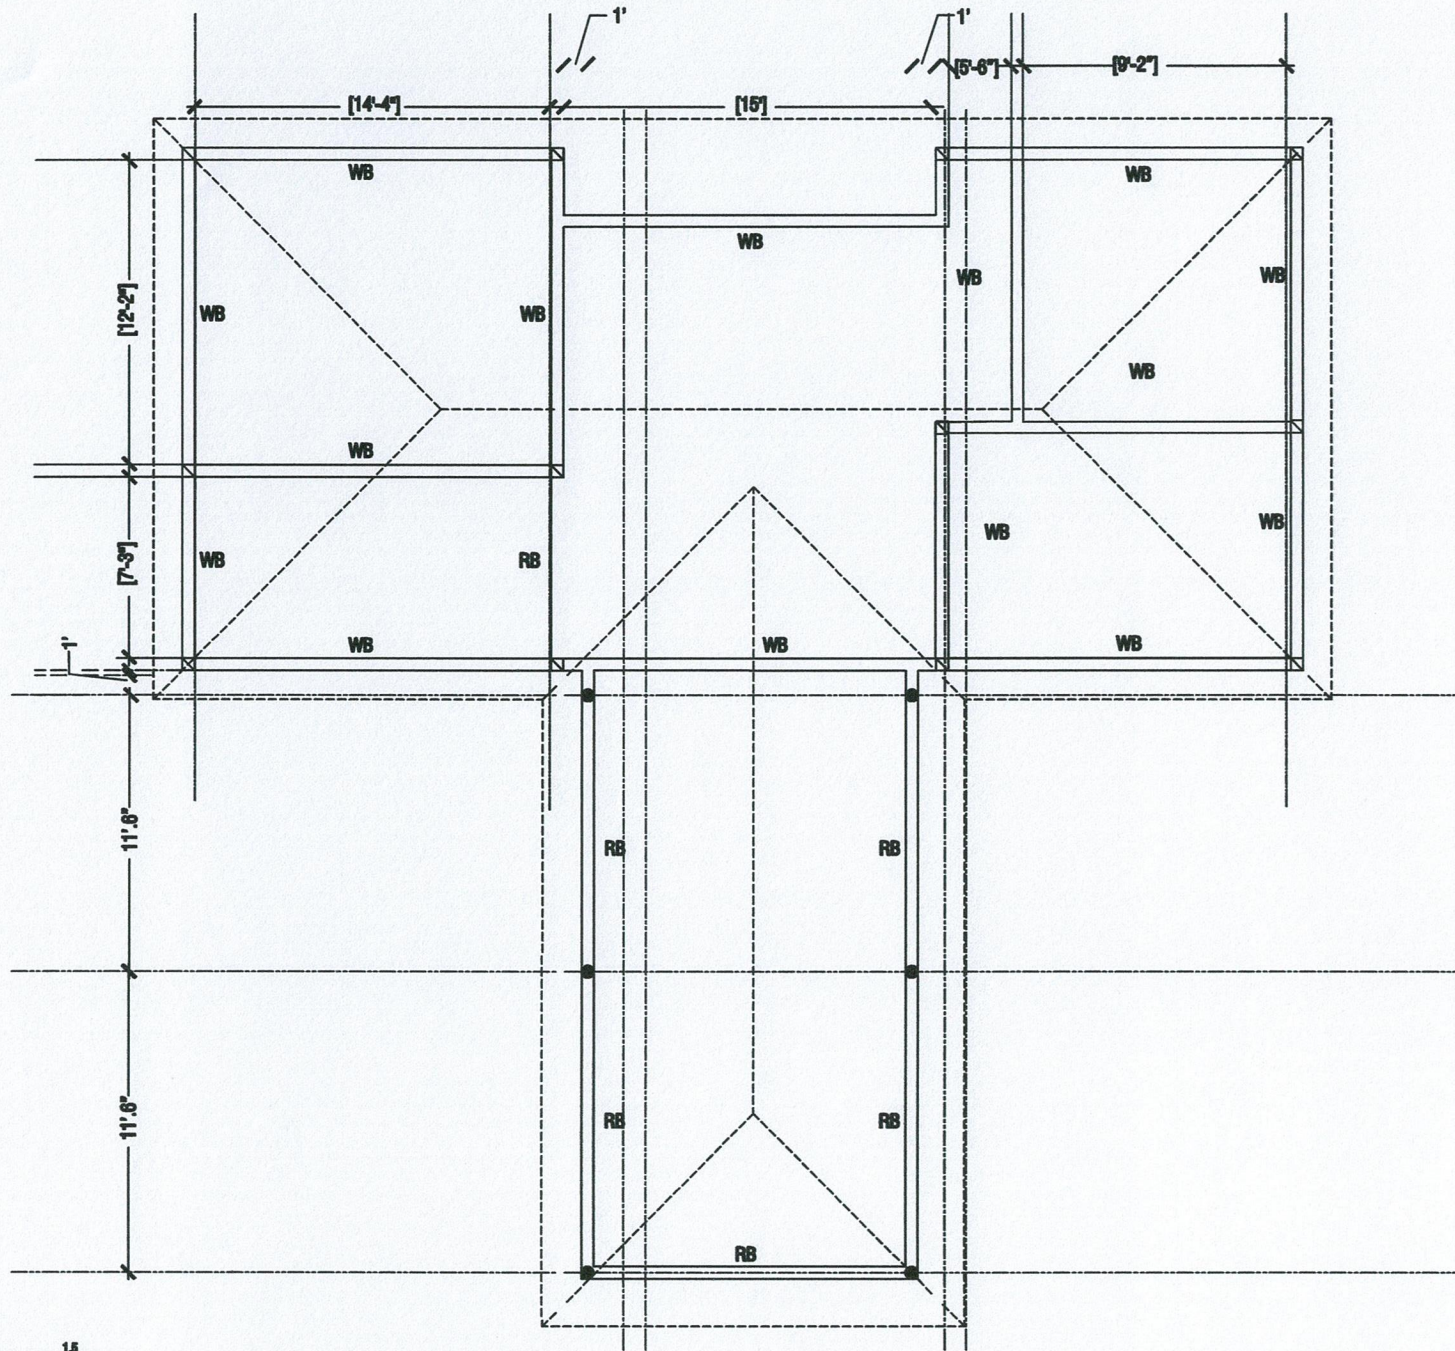


ROOF BEAM PLAN

SCALE = 1:100




S2


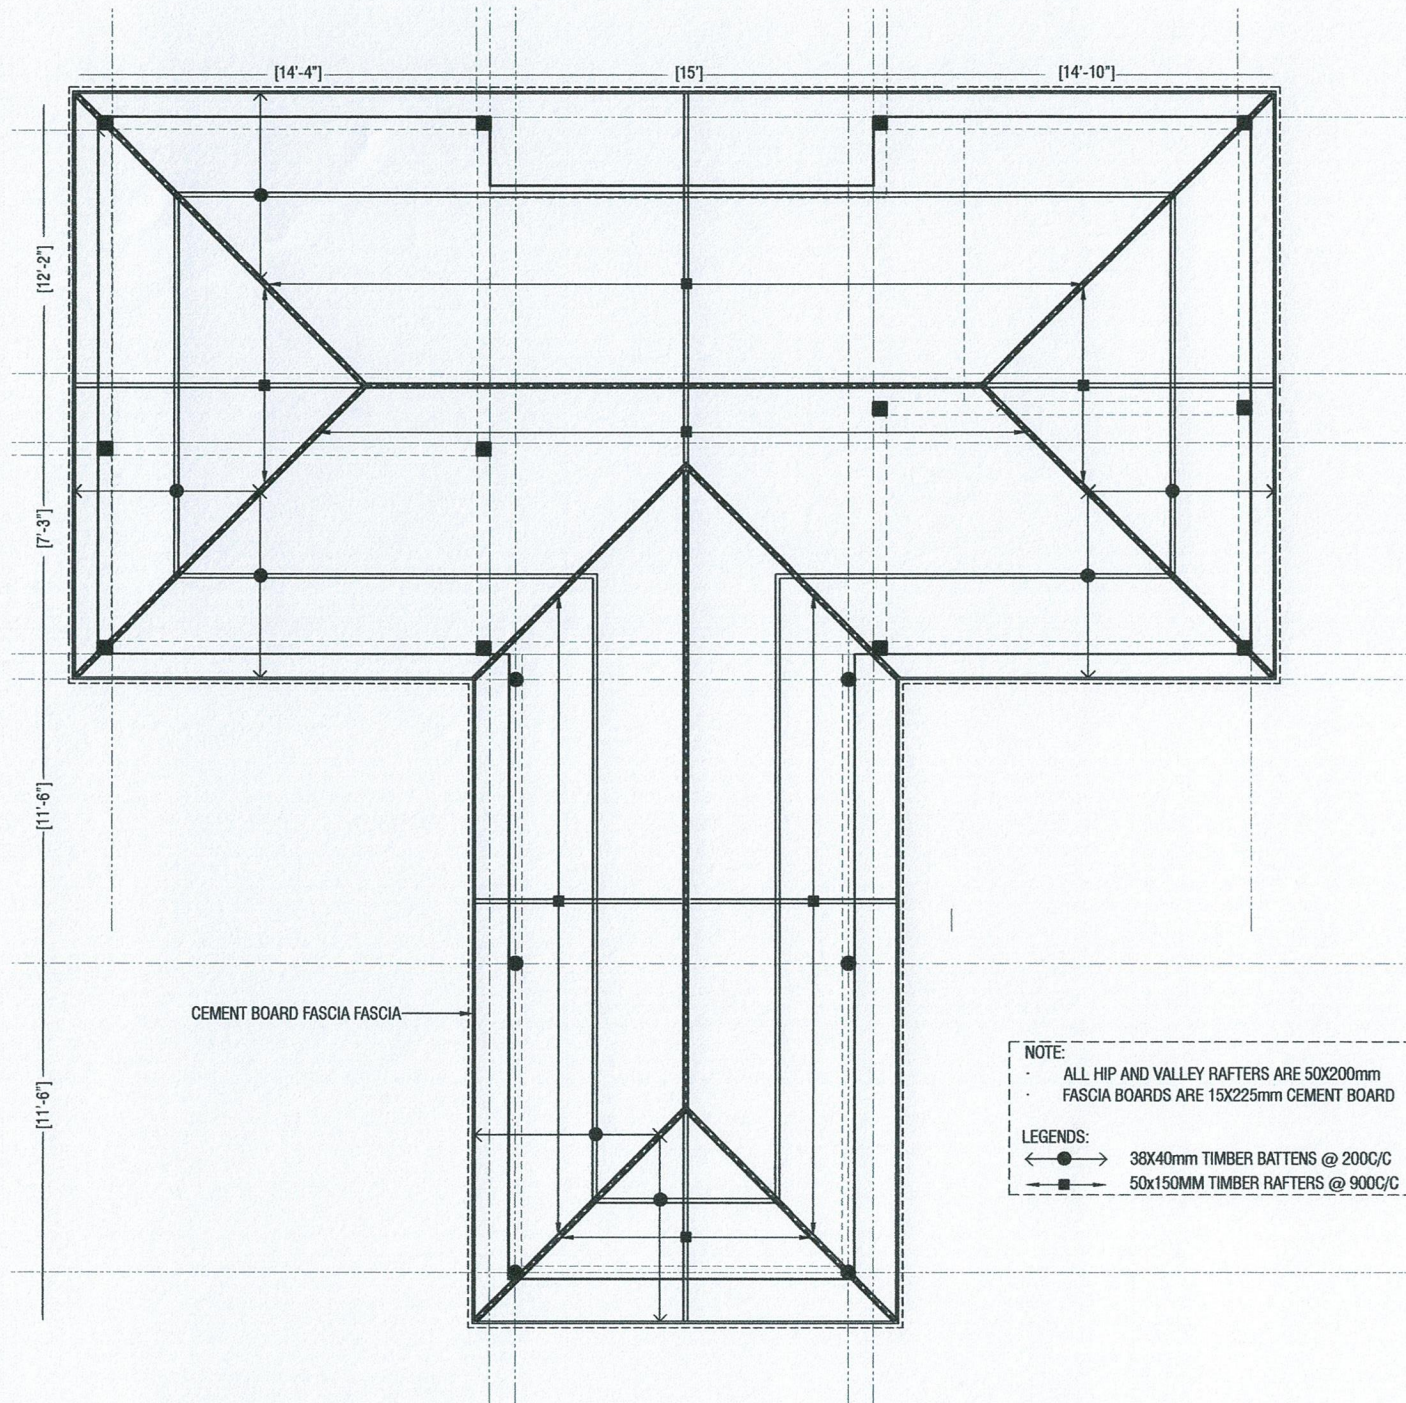


ROOF FRAMING PLAN

SCALE = 1:100

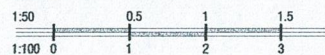





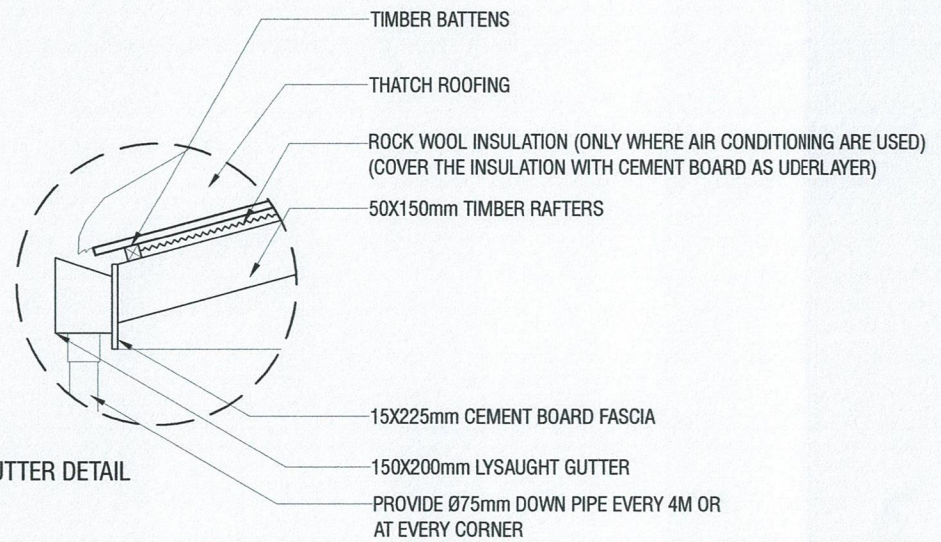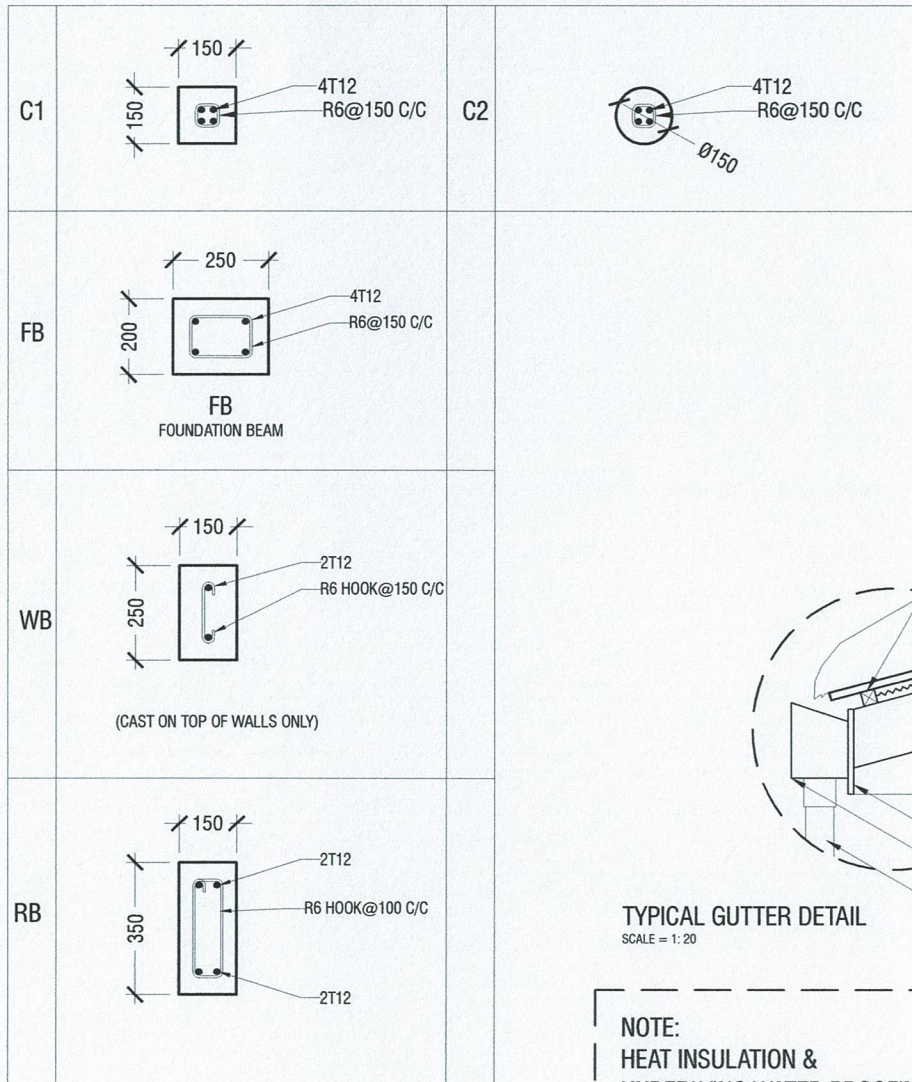




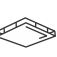


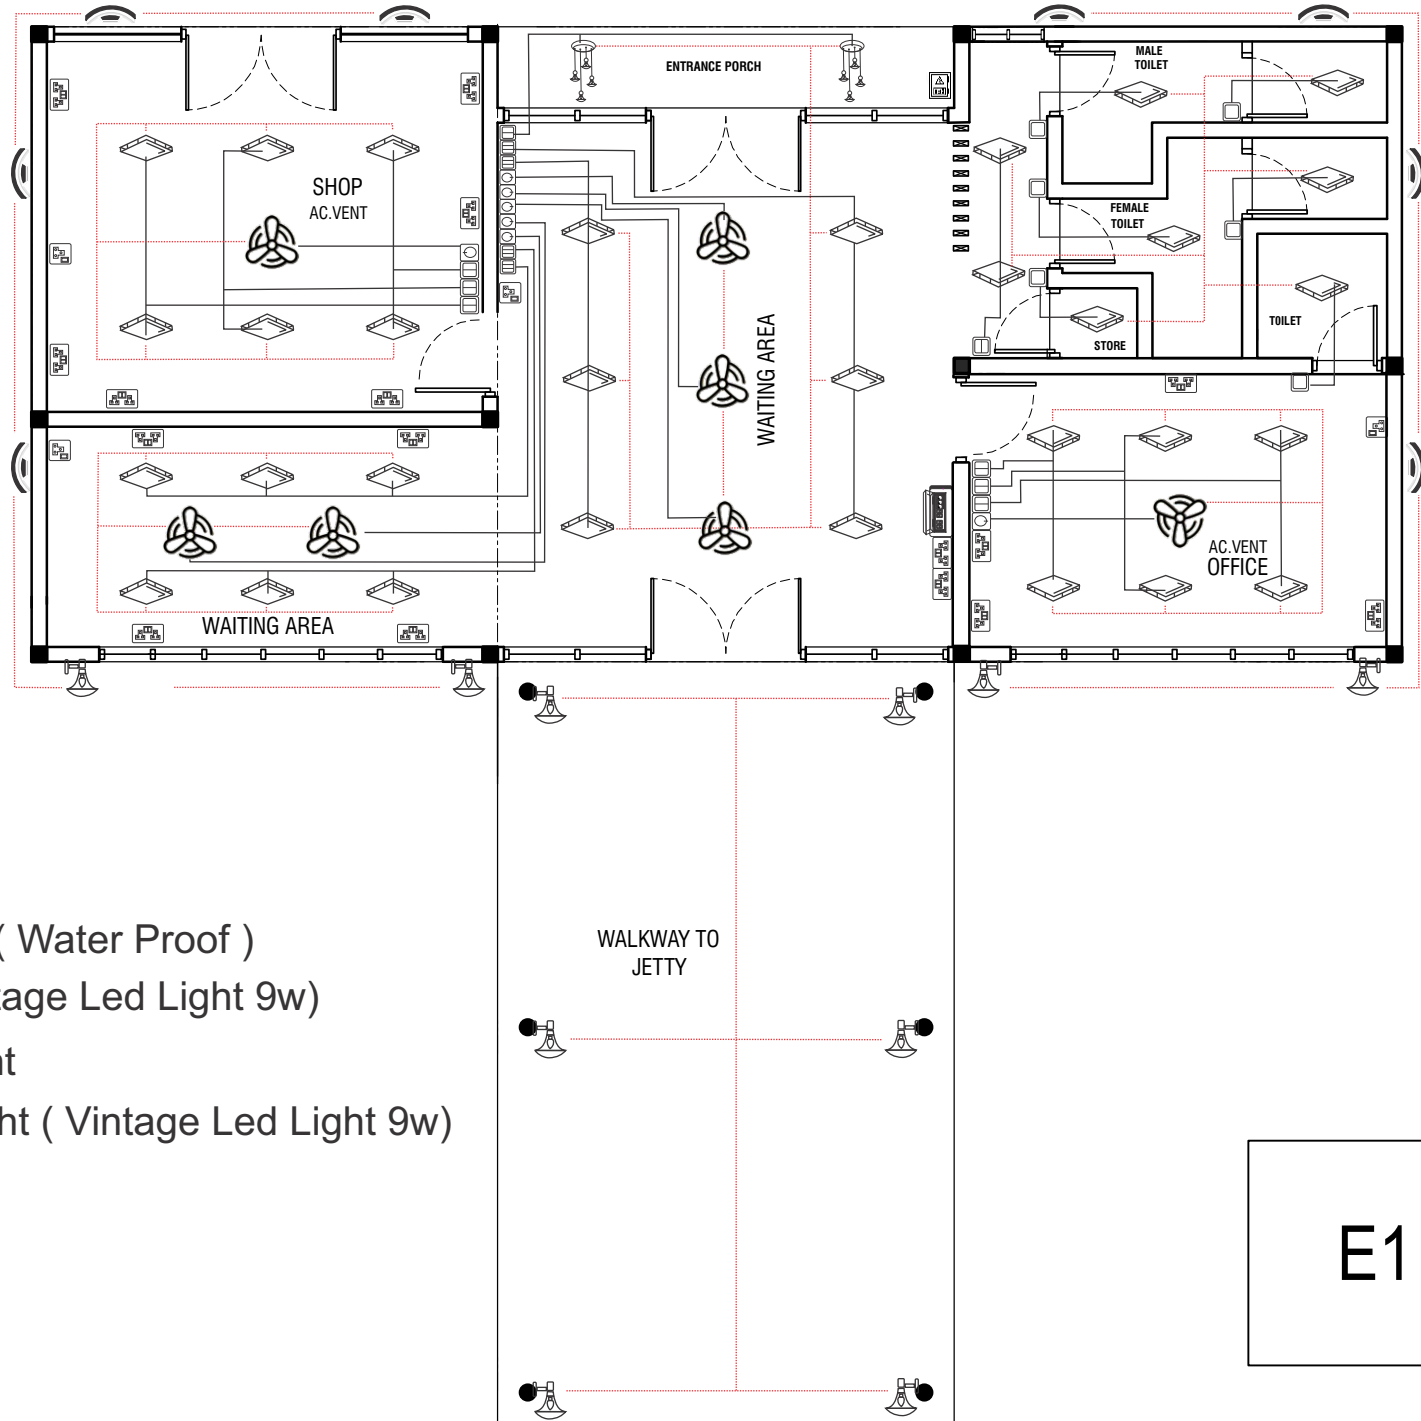

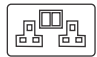
S3



NOTE:
HEAT INSULATION &
UNDERLYING WATER PROOFING LAYER REQUIREMENT DEPENDS ON THE SUPPLIERS SPECIFICATION

ELECTRIC PLAN

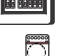

-  Double socket
-  15amp single socket
-  Switch Single
-  Switch 2 gang
-  Switch 3 gang
-  Fan Dimmer
-  Wall Mount 18w Light (Water Proof)
-  Wall Mount Light (Vintage Led Light 9w)
-  Ceiling Mount 18wLight
-  Ceiling Mount Lamp Light (Vintage Led Light 9w)
-  Ceiling Fan 48"
-  Meter Box
-  Distribution Box
-  Circuit Braker Timer

E1