




FIRST FLOOR MASTER PLAN  
SCALE 1:200

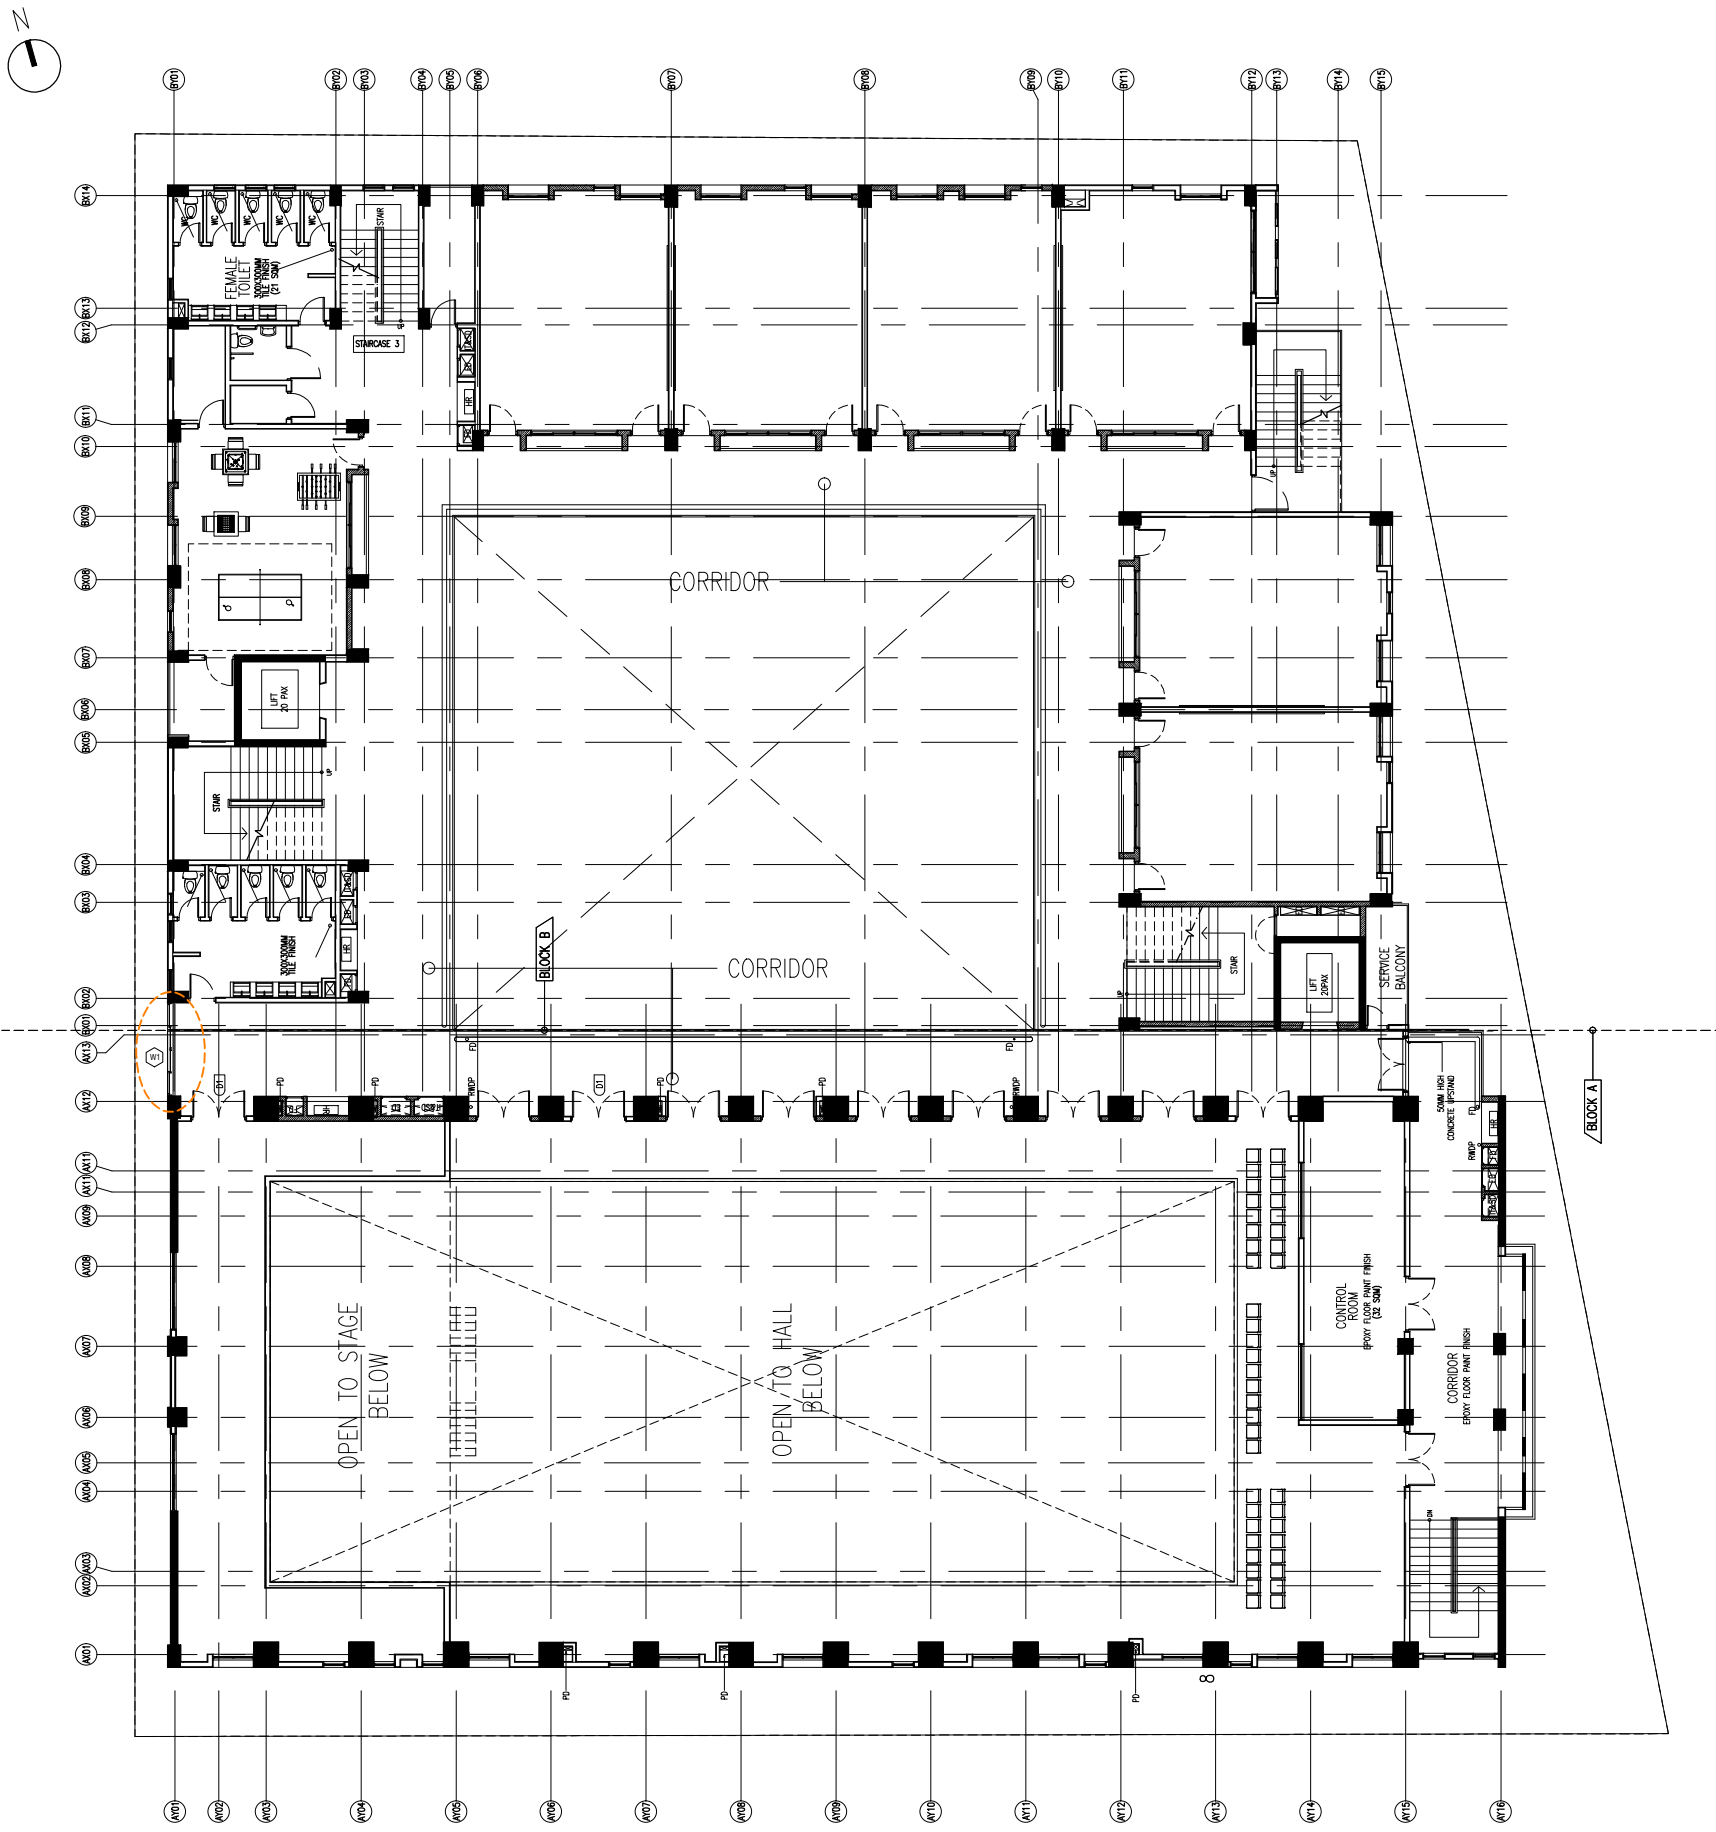


**SECOND FLOOR MASTER PLAN**  
 SCALE 1:200

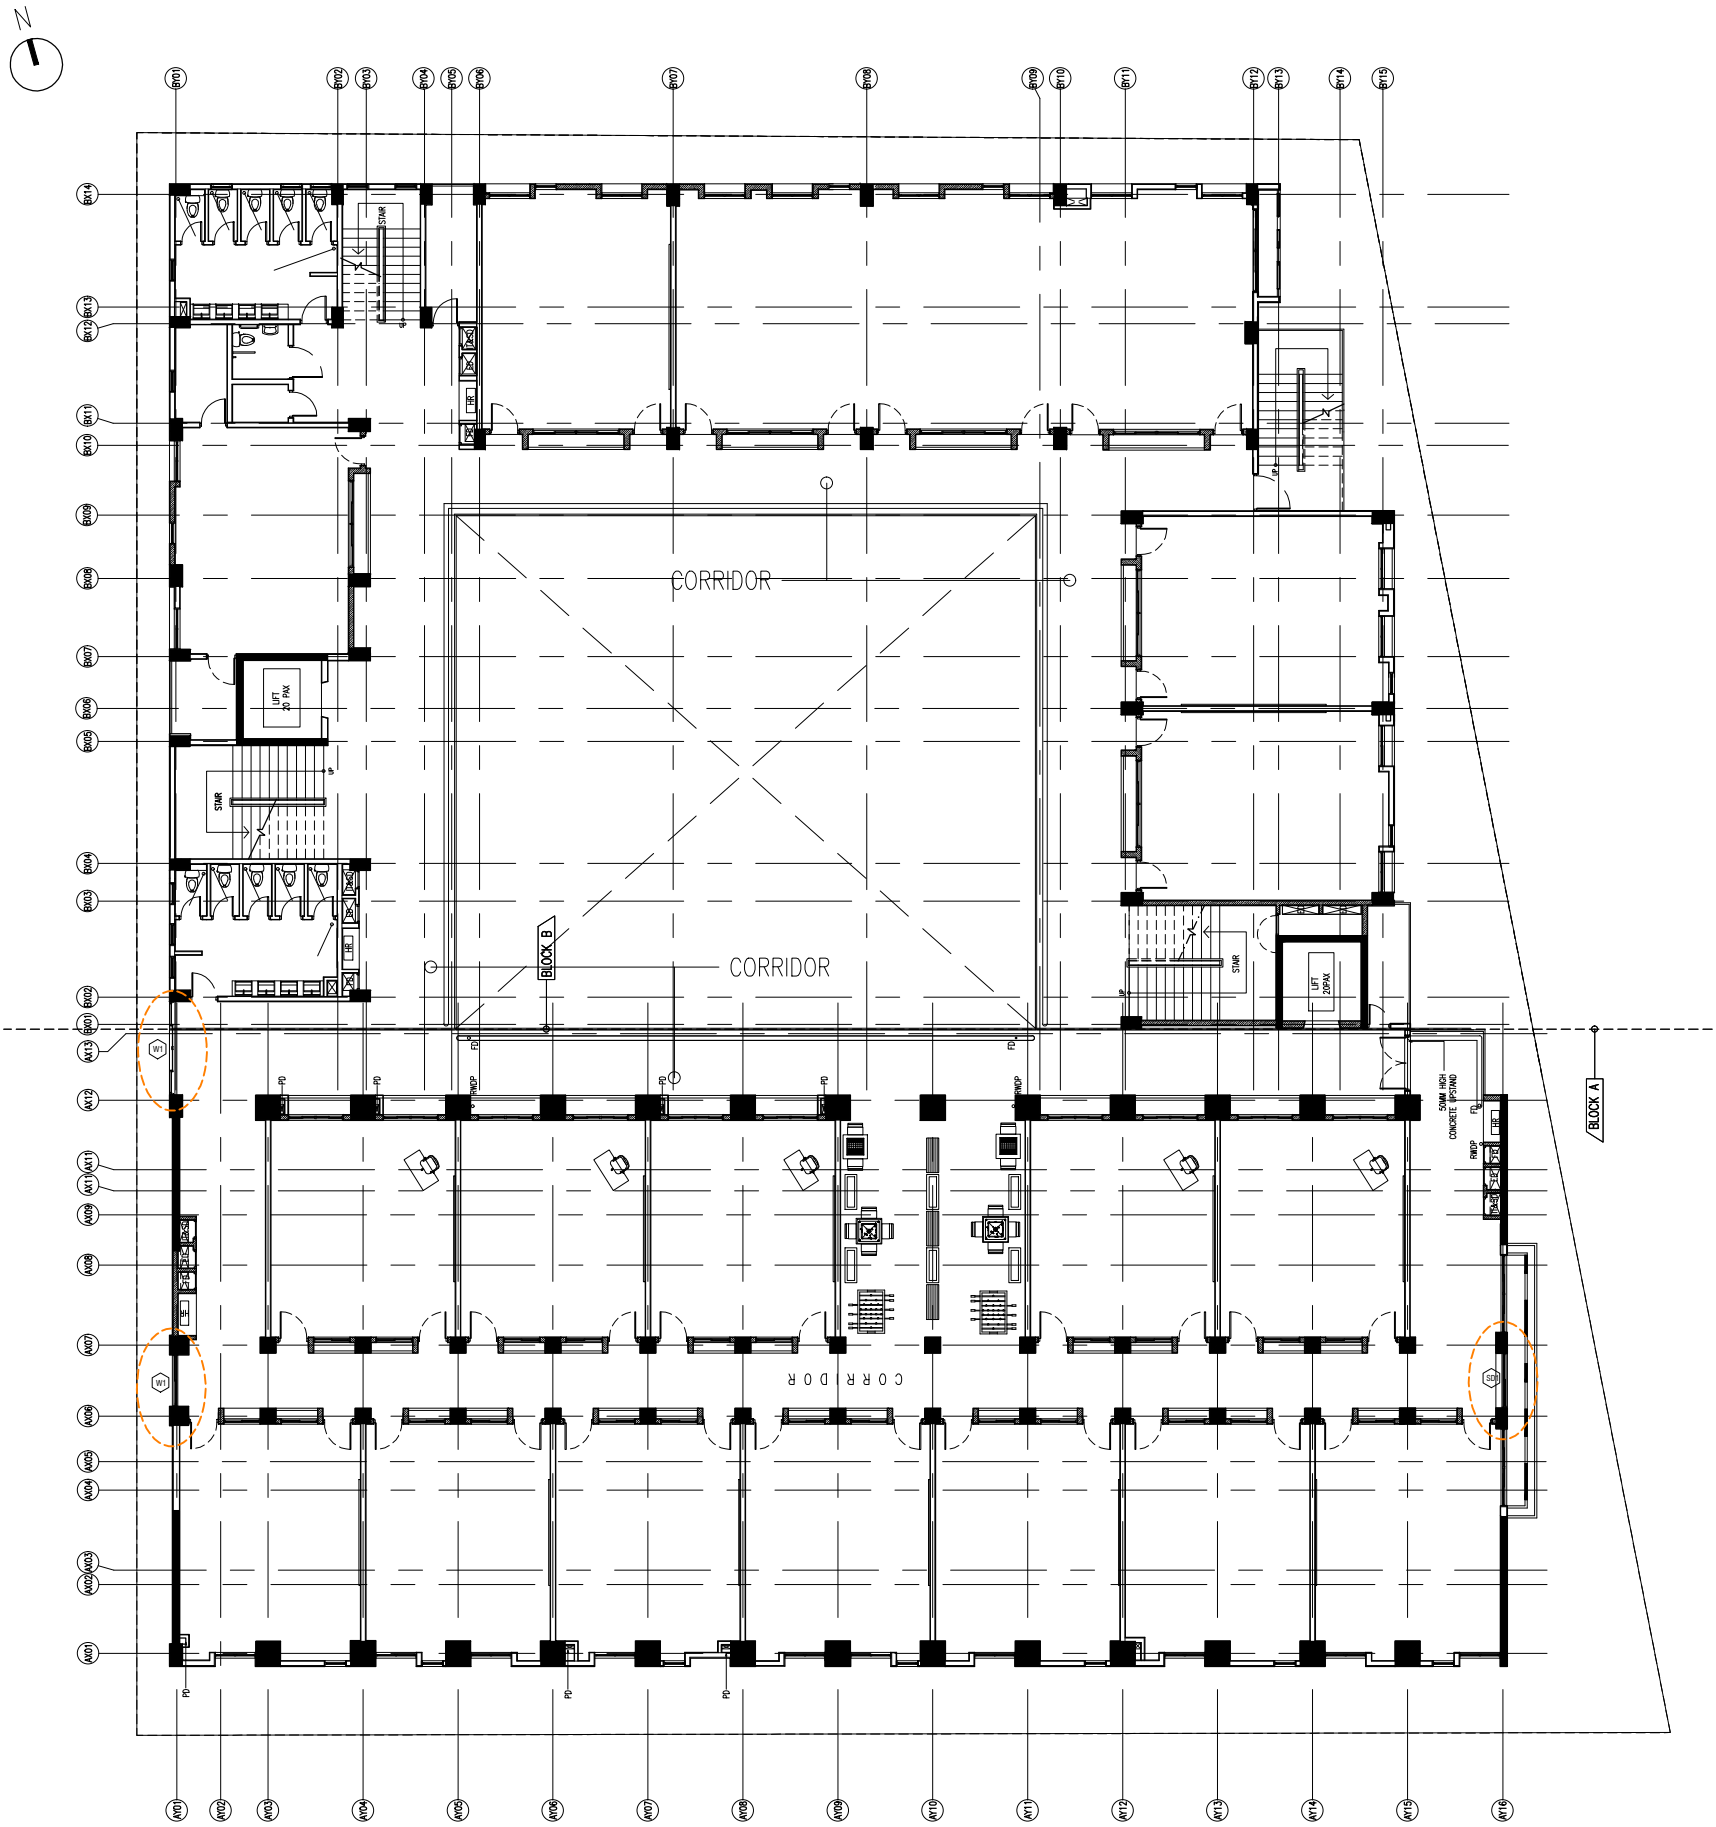

**THIRD FLOOR MASTER PLAN**  
 SCALE 1:200

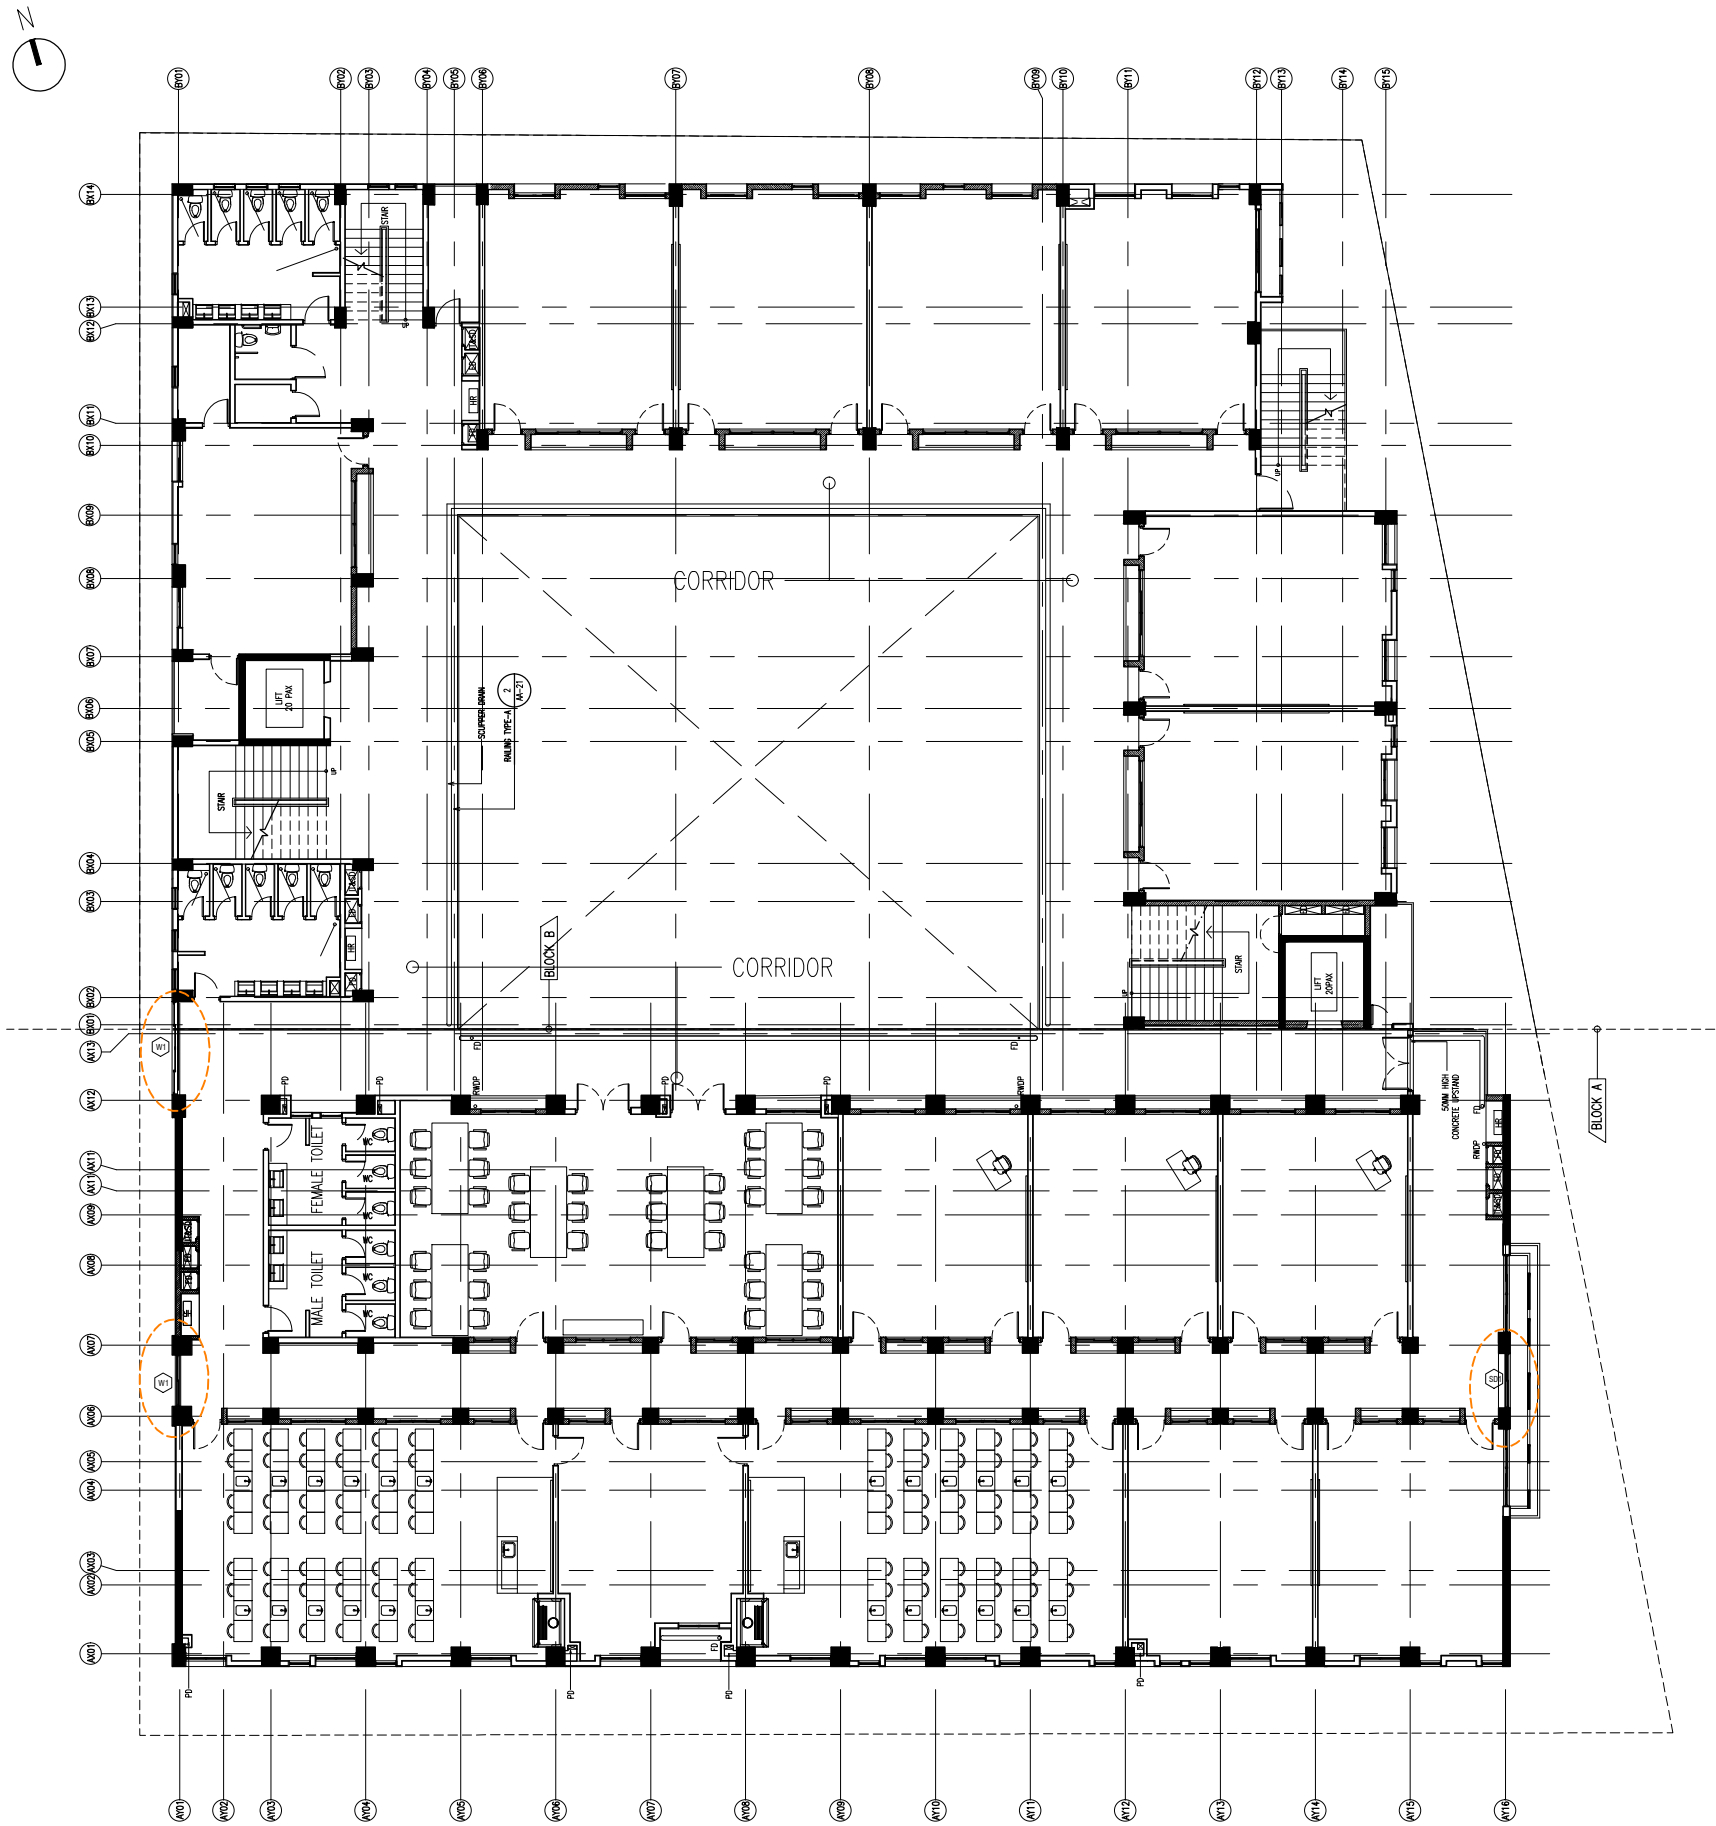

**FOURTH FLOOR MASTER PLAN**  
 SCALE 1:200

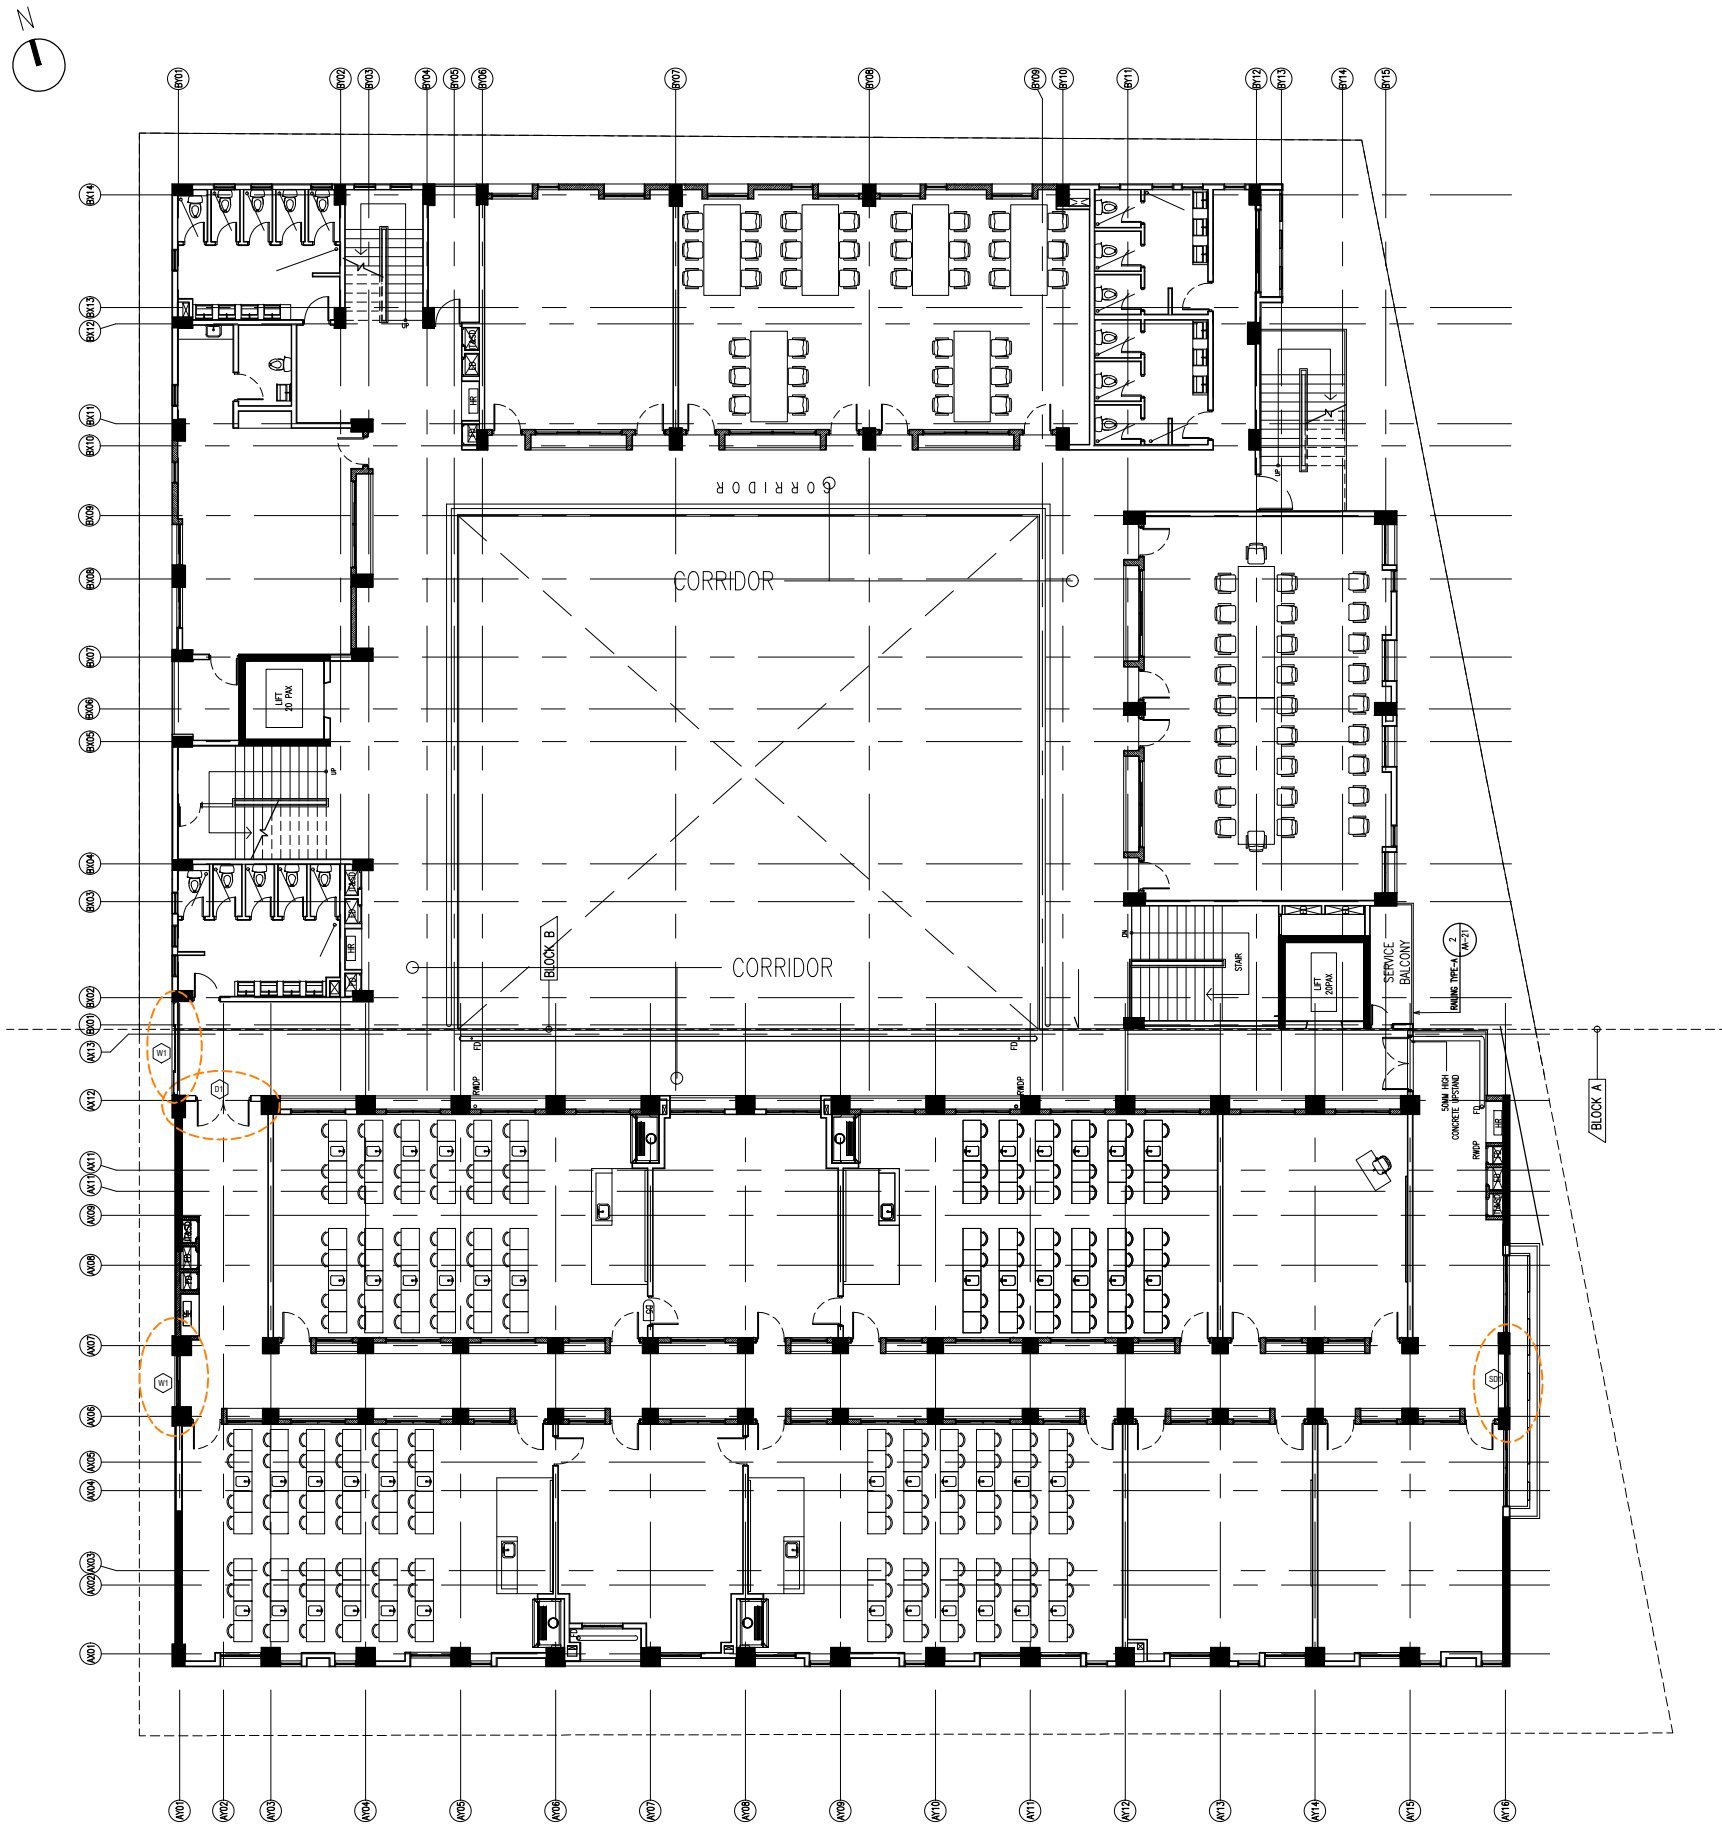

**FIFTH FLOOR MASTER PLAN**  
 SCALE 1:200

ELEVATIONS :	
DR / WD NO.	D1
DESCRIPTION :	40MM THICK OPENABLE SOLID TIMBER LOUVRED DOOR PANEL
FRAME :	120MM TIMBER FRAME
HARDWARE :	DOOR CLOSER CYLINDRICAL LOCK BUTT HINGE STOPPER HOLDER
GLAZING :	6MM THICK TEMPERED GLASS
LOCATION :	BLOCK-A

ELEVATIONS :		
DR / WD NO.	SD1	W1
DESCRIPTION :	ALUMINIUM FRAMED SLIDING WINDOW PANEL	ALUMINIUM FRAMED SLIDING WINDOW PANEL
FRAME :	80 MICRON MATTE WHITE COATED ALUMINIUM FRAME	80 MICRON MATTE WHITE COATED ALUMINIUM FRAME
HARDWARE :		
GLAZING :	6MM THICK TEMPERED GLASS	6MM THICK TEMPERED GLASS
LOCATION :	BLOCK-A	BLOCK-A

NOTE : ALL DOORS AND WINDWS TO BE MANUFACTURED AFTER TAKING THE MEASUREMENT AT SITE