

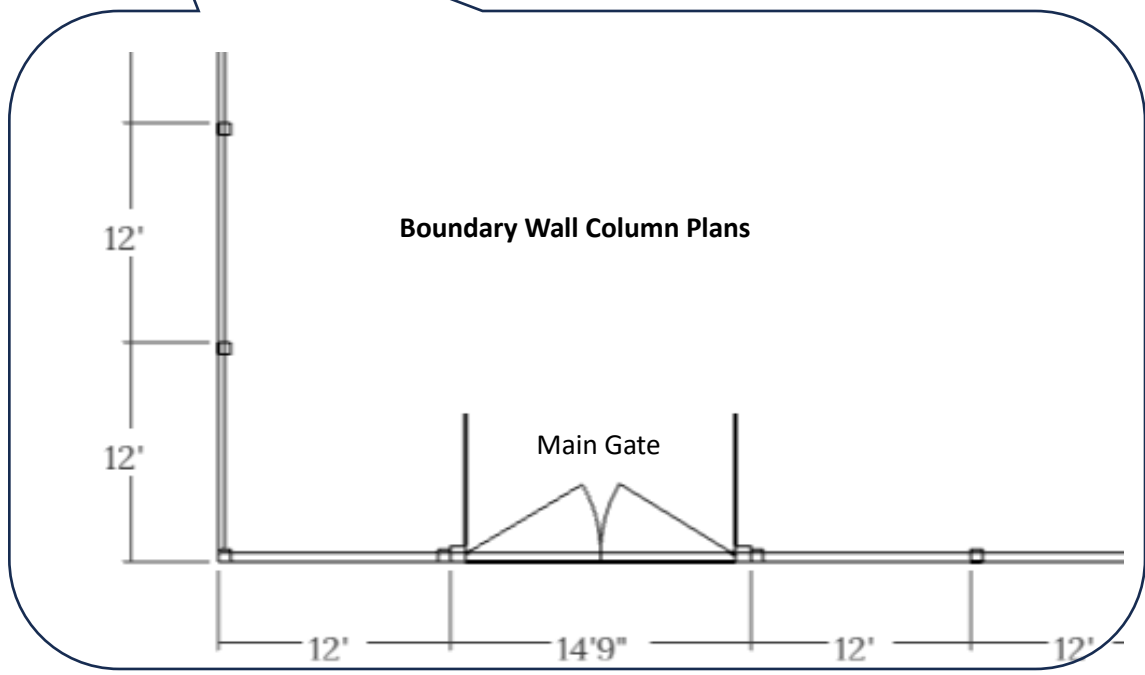



Waste Collection Centre Site Floor Layout plan

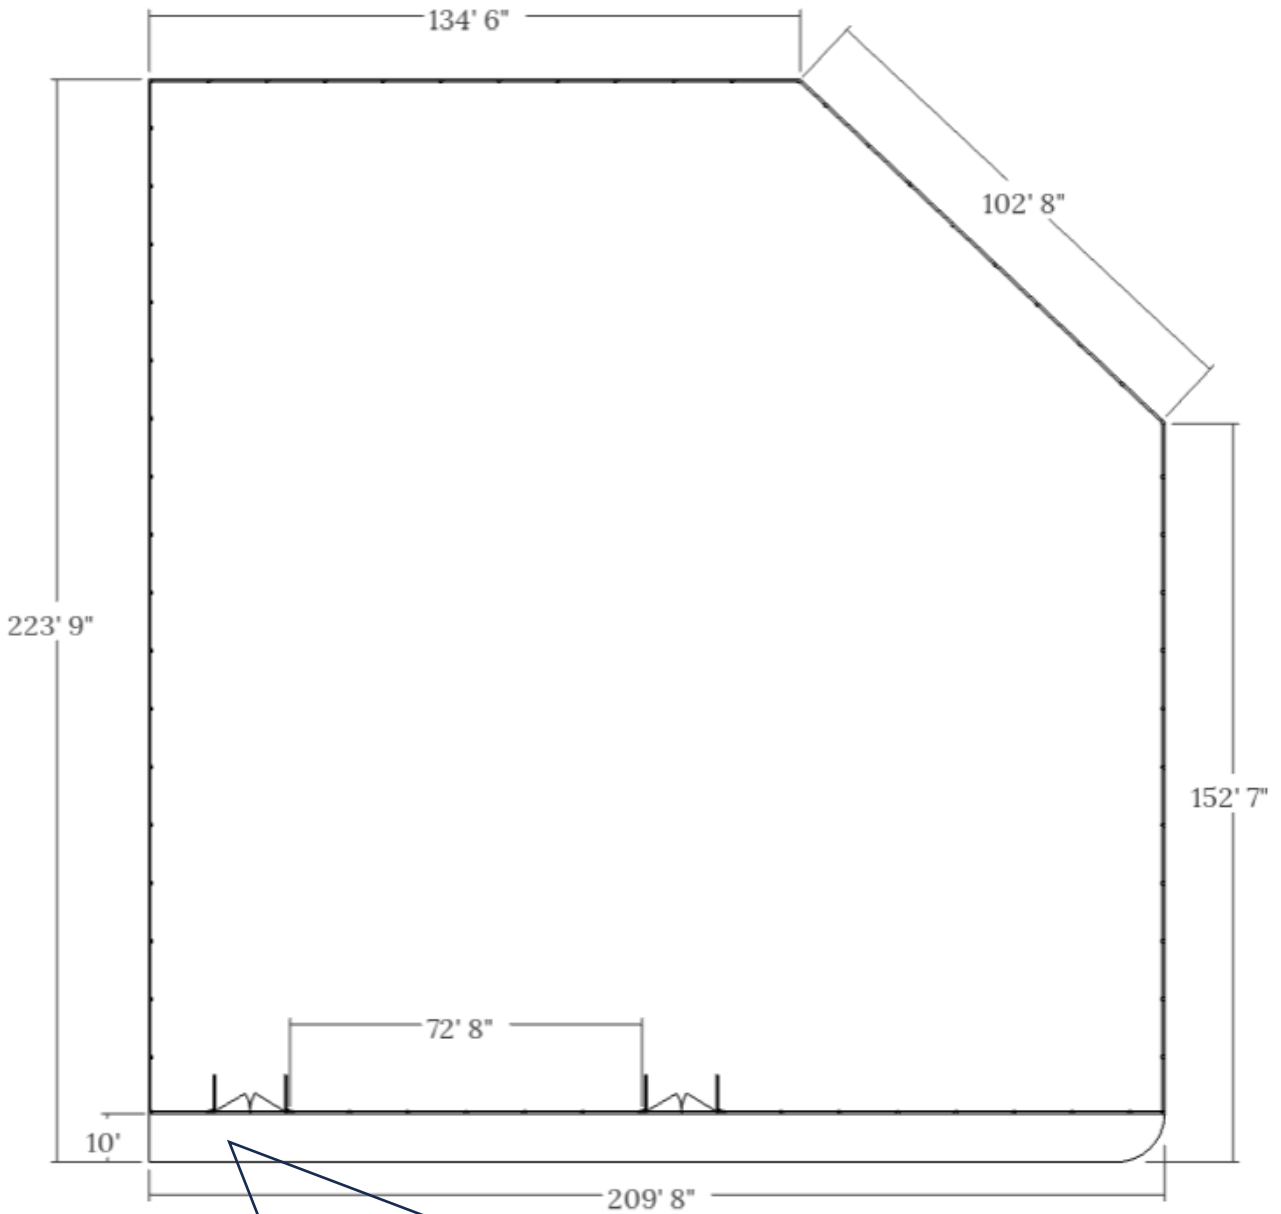

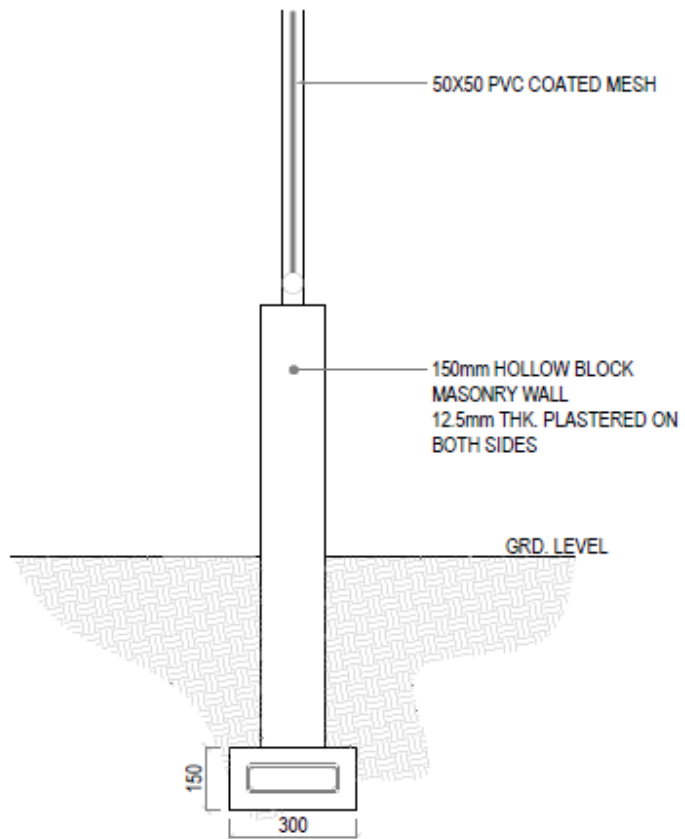

Note:

- * Concrete cover: 50mm
- * GI pipe to be painted with 1 coat of sealer & 2 coats of finishing paint. (Sigma, maroon colour)

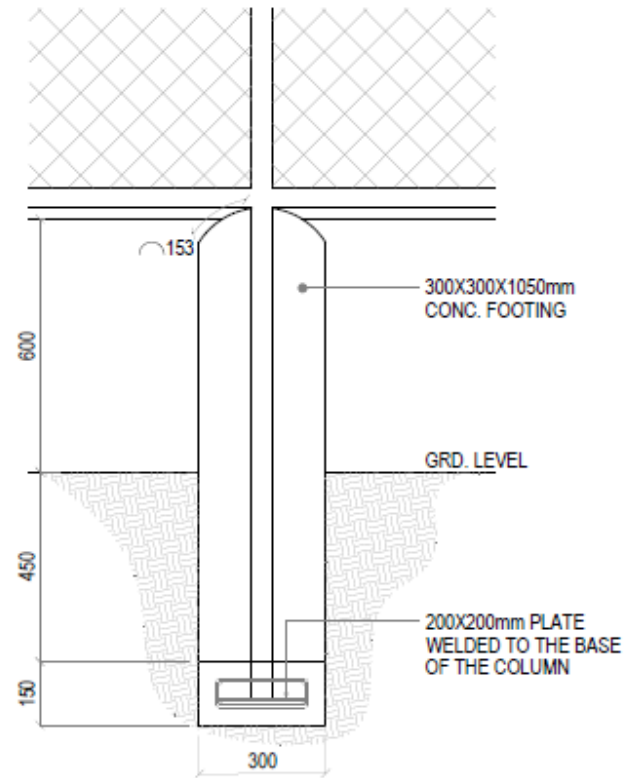


1

PARAMETER FENCE WALL FOUNDATION DETAIL

REF. XX-00

SCALE : 1:20 (A3)

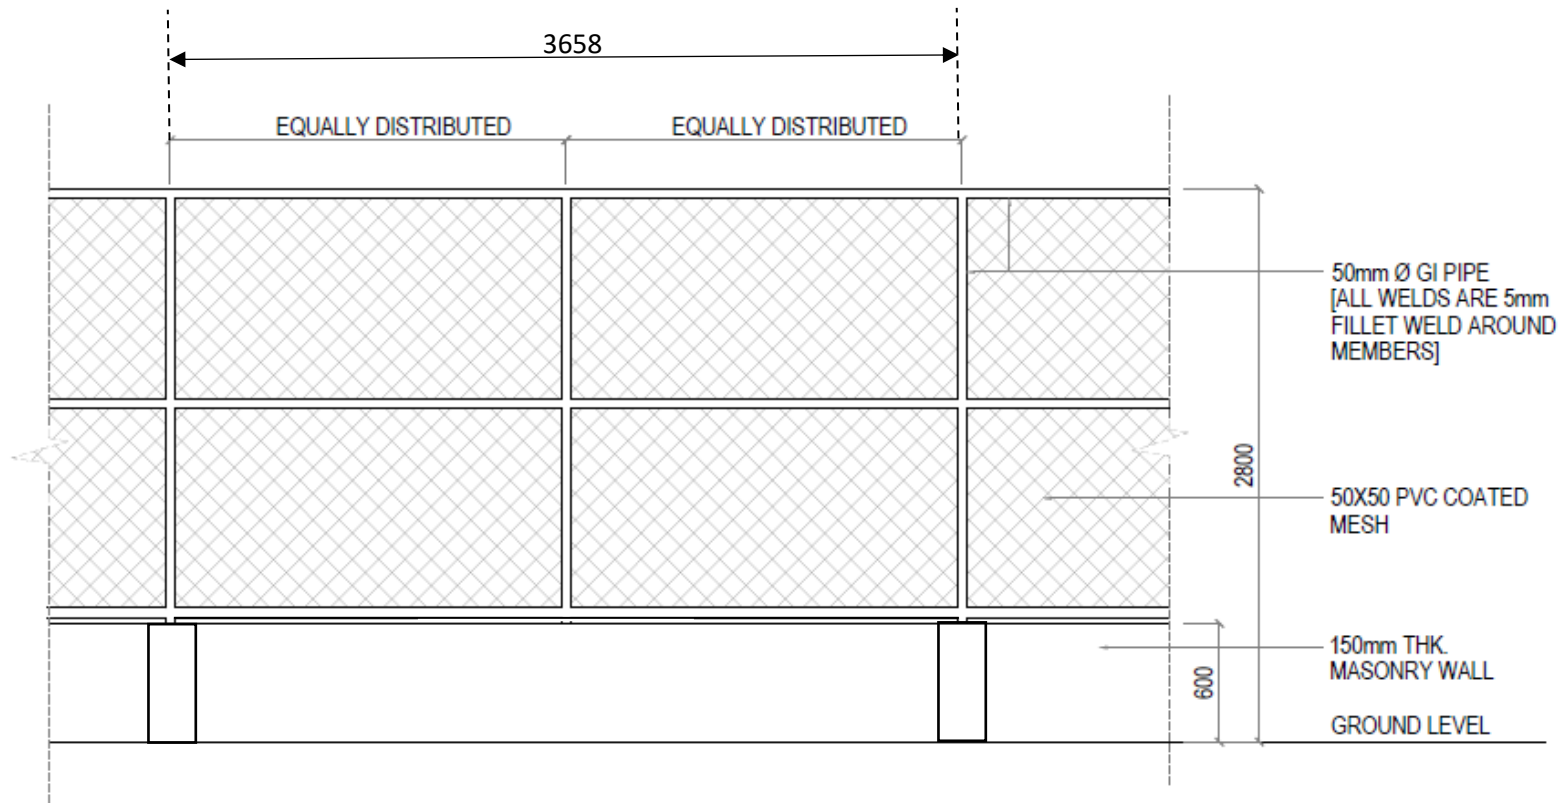

1


PERIMETER FENCE WALL DETAILS

REF. A-1.03

SCALE : 1:50 (A3)


NOTE:

ALL WELDS FOR THE GI MEMBERS
ARE 5mm FILLET WELDS

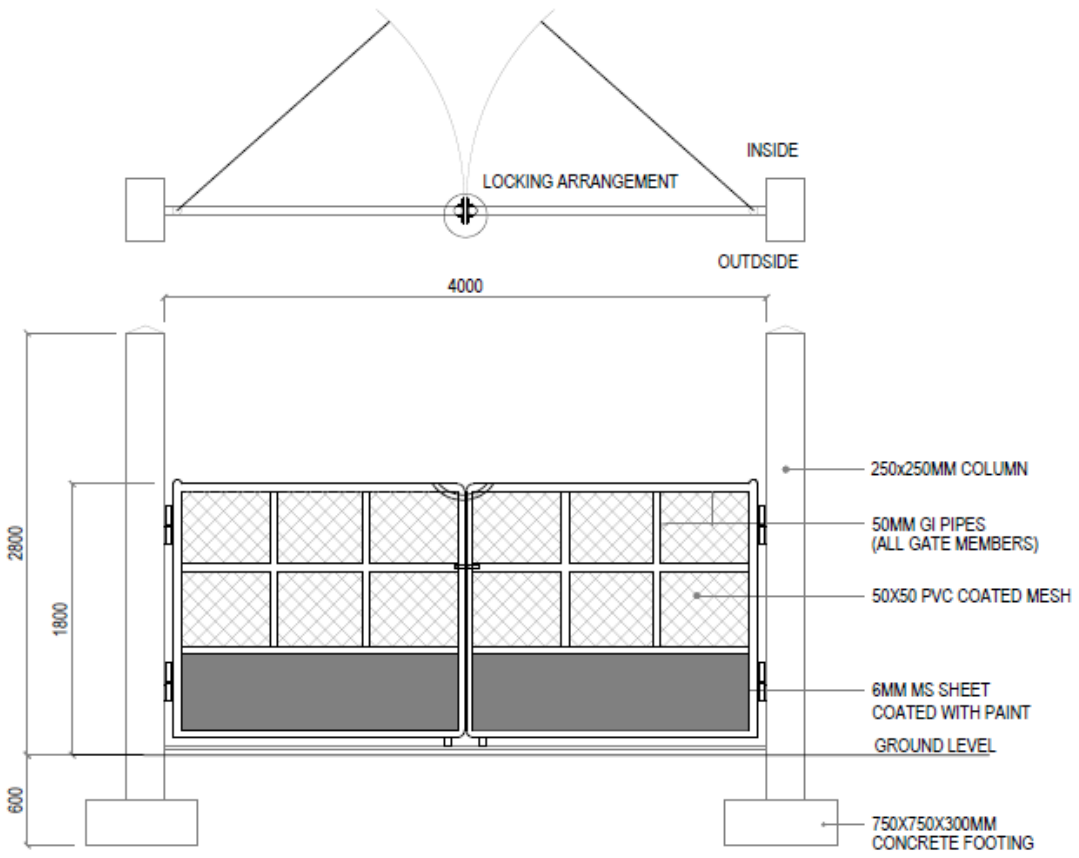

1 **MAIN GATE DETAILS**
 REF. A-1.03 SCALE : 1:50 (A3)

NOTE:
 REQUIRED RAILING & LOCKING
 SYSTEM TO BE PROVIDED

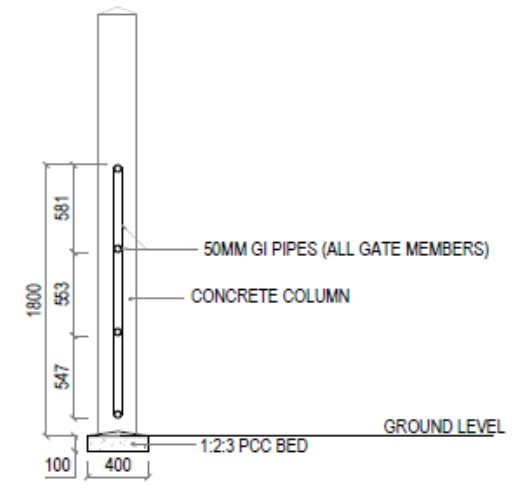

2 **MAIN GATE SECTIONAL DETAILS**
 REF. A-1.03 SCALE : 1:50 (A3)



Fence Net Details:

PVC coated chain link fence, woven with galvanized wires or carbon steel wires into mesh with diamond openings.

- Wire Material: Low carbon steel wire, galvanized steel wire
- Opening Shape: Diamond
- Opening Size: 2"
- Wire Diameter: 1.2 – 5 mm
- Common Colors: Green

