


ELEVATION 01
1:100

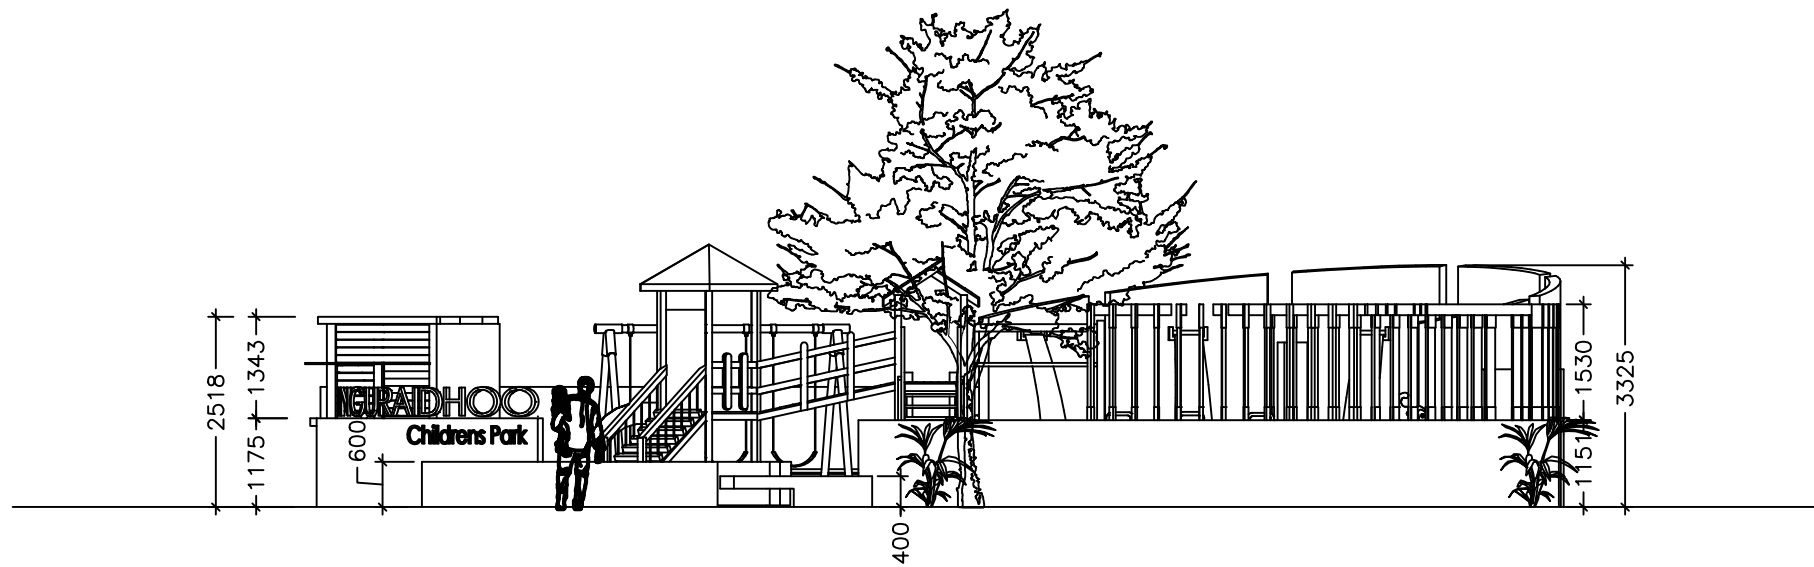

ELEVATION 02
1:100

PHAROS

H. Winter Green, Janavaree Hingun
Male', Republic of Maldives
Mobile: +960 7889234 / +960 7779938
Email: projects@pharos.mv

PROJECT DETAILS

PROJECT NO:
A-003-2023
PROJECT NAME:
INGURADHOO CHILDRENS PARK
CLIENT DETAILS:
R. INGURADHOO COUNCIL
ARCHITECTURAL DESIGN:
HASSAN AZAN SHABAH SAIED
HUSSAIN SHARU ZAHN ABDUL HANNAN
SAMIR ALI

NOTE

DRAWING DETAILS

ELEVATION 01
1:100
ELEVATION 02
1:100

DATE: May 2023
SHEET NO:

A05