


# FARESMATHODA COUNCIL

## Conference Hall

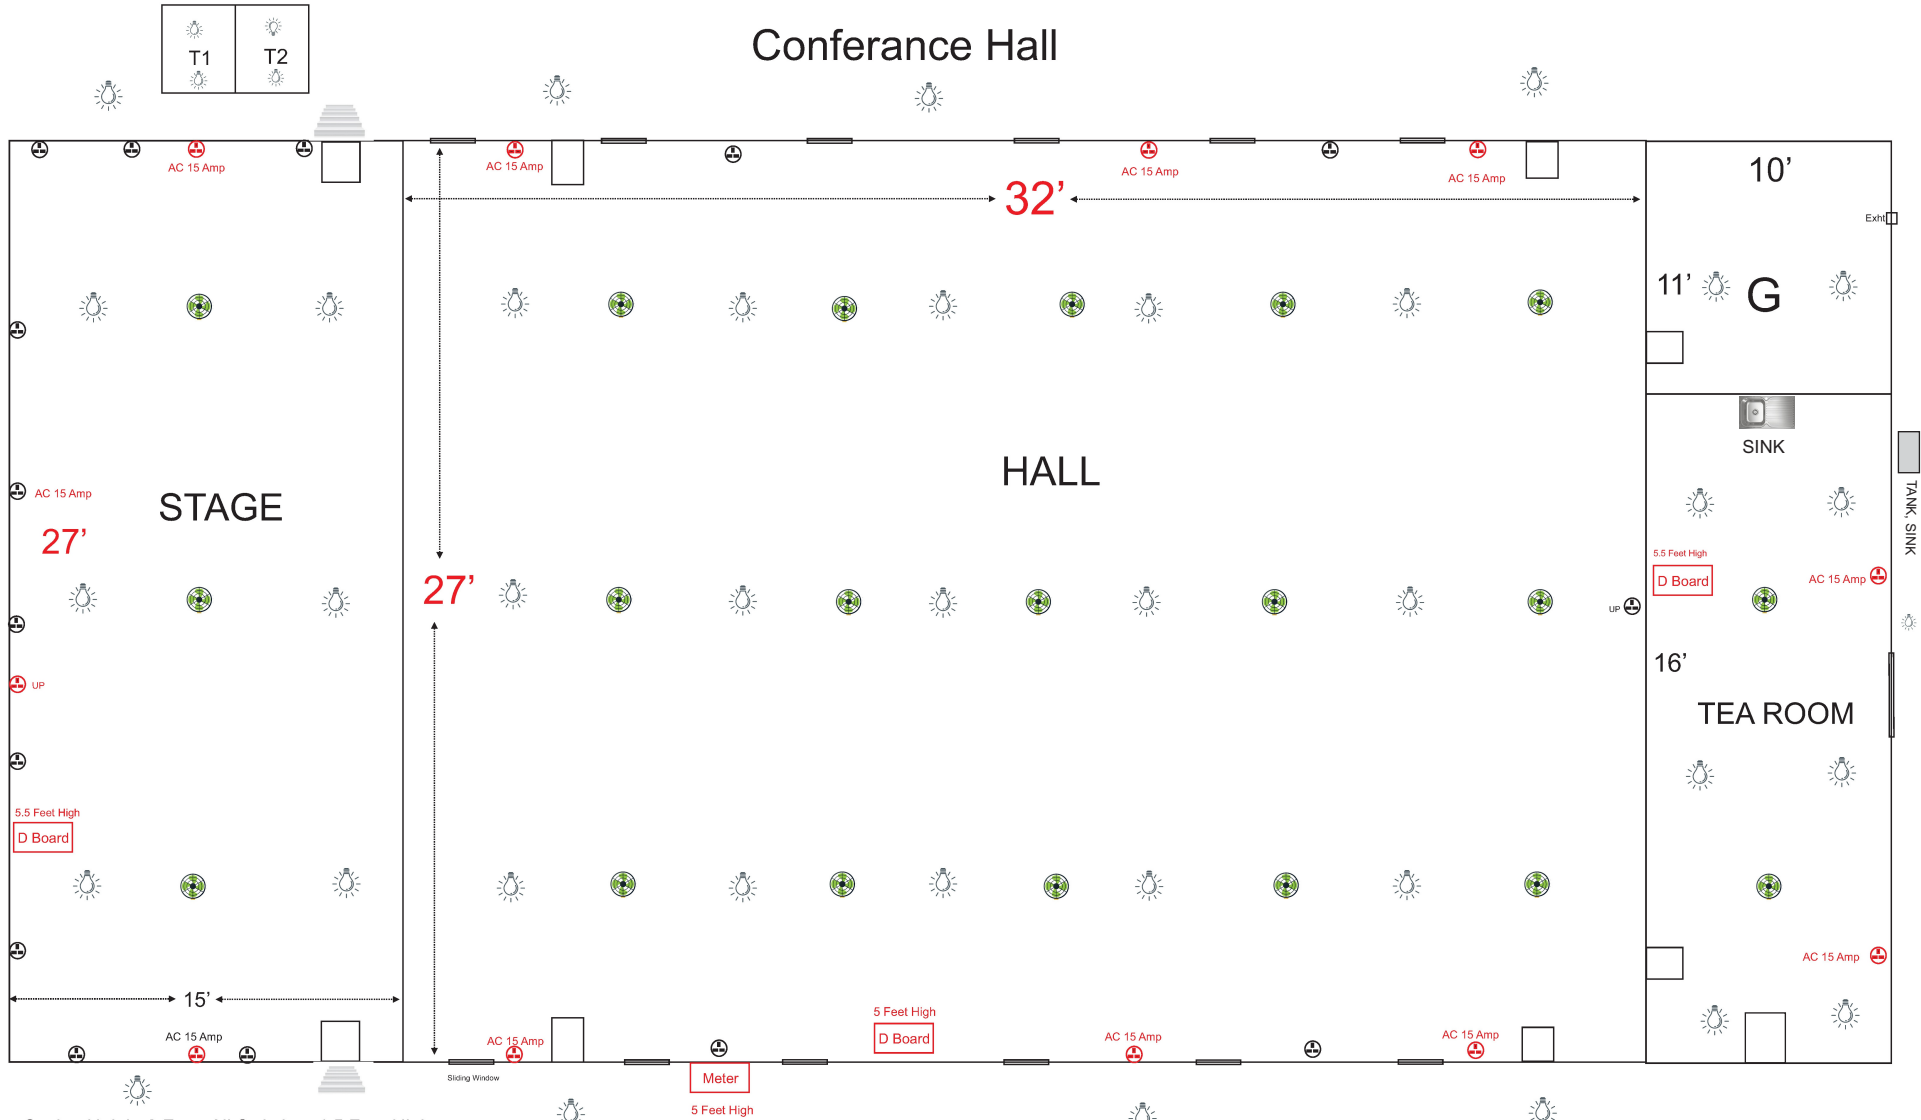

Socket Height 3 Feet, All Switches 4.5 Feet High  
 1 Single Phase Meter  
 6mm Cable  
 2.5mm Cable wiring  
 Sliding Window , Aluminium Door White.

Round Ceiling Light 30 w  
 COOL WHITE

SLIDING WINDOW

18000 BTU AC UNIT

OUT DOOR LIGHT 30 W

TILES : 16 " x 16 "

DATE : 16 OCT 2022