




DEVELOPMENT AREA LEGENDS

	PROPOSED INTERIOR RENOVATION (2 STOREY AREAS) EXISTING HALL BUILDING - NEW OFFICE AREA
	PROPOSED NEW TEMPORARY 2 STOREY STRUCTURE NEW SERVICE AREAS
	PROPOSED INTERIOR RENOVATION NEW PRINTING ROOM

NOTE:
 - DO NOT SCALE THE DRAWING.
 - LEGEND SHOWN ONLY FOR THE REFERENCE PURPOSES
 - CONSULT THE DESIGN ARCHITECT FOR ANY QUARRIES OR SITE VARIFICATIONS



© 2024 Microsoft Corporation © 2023 Maxar ©CNES (2023) Distribution Airbus DS

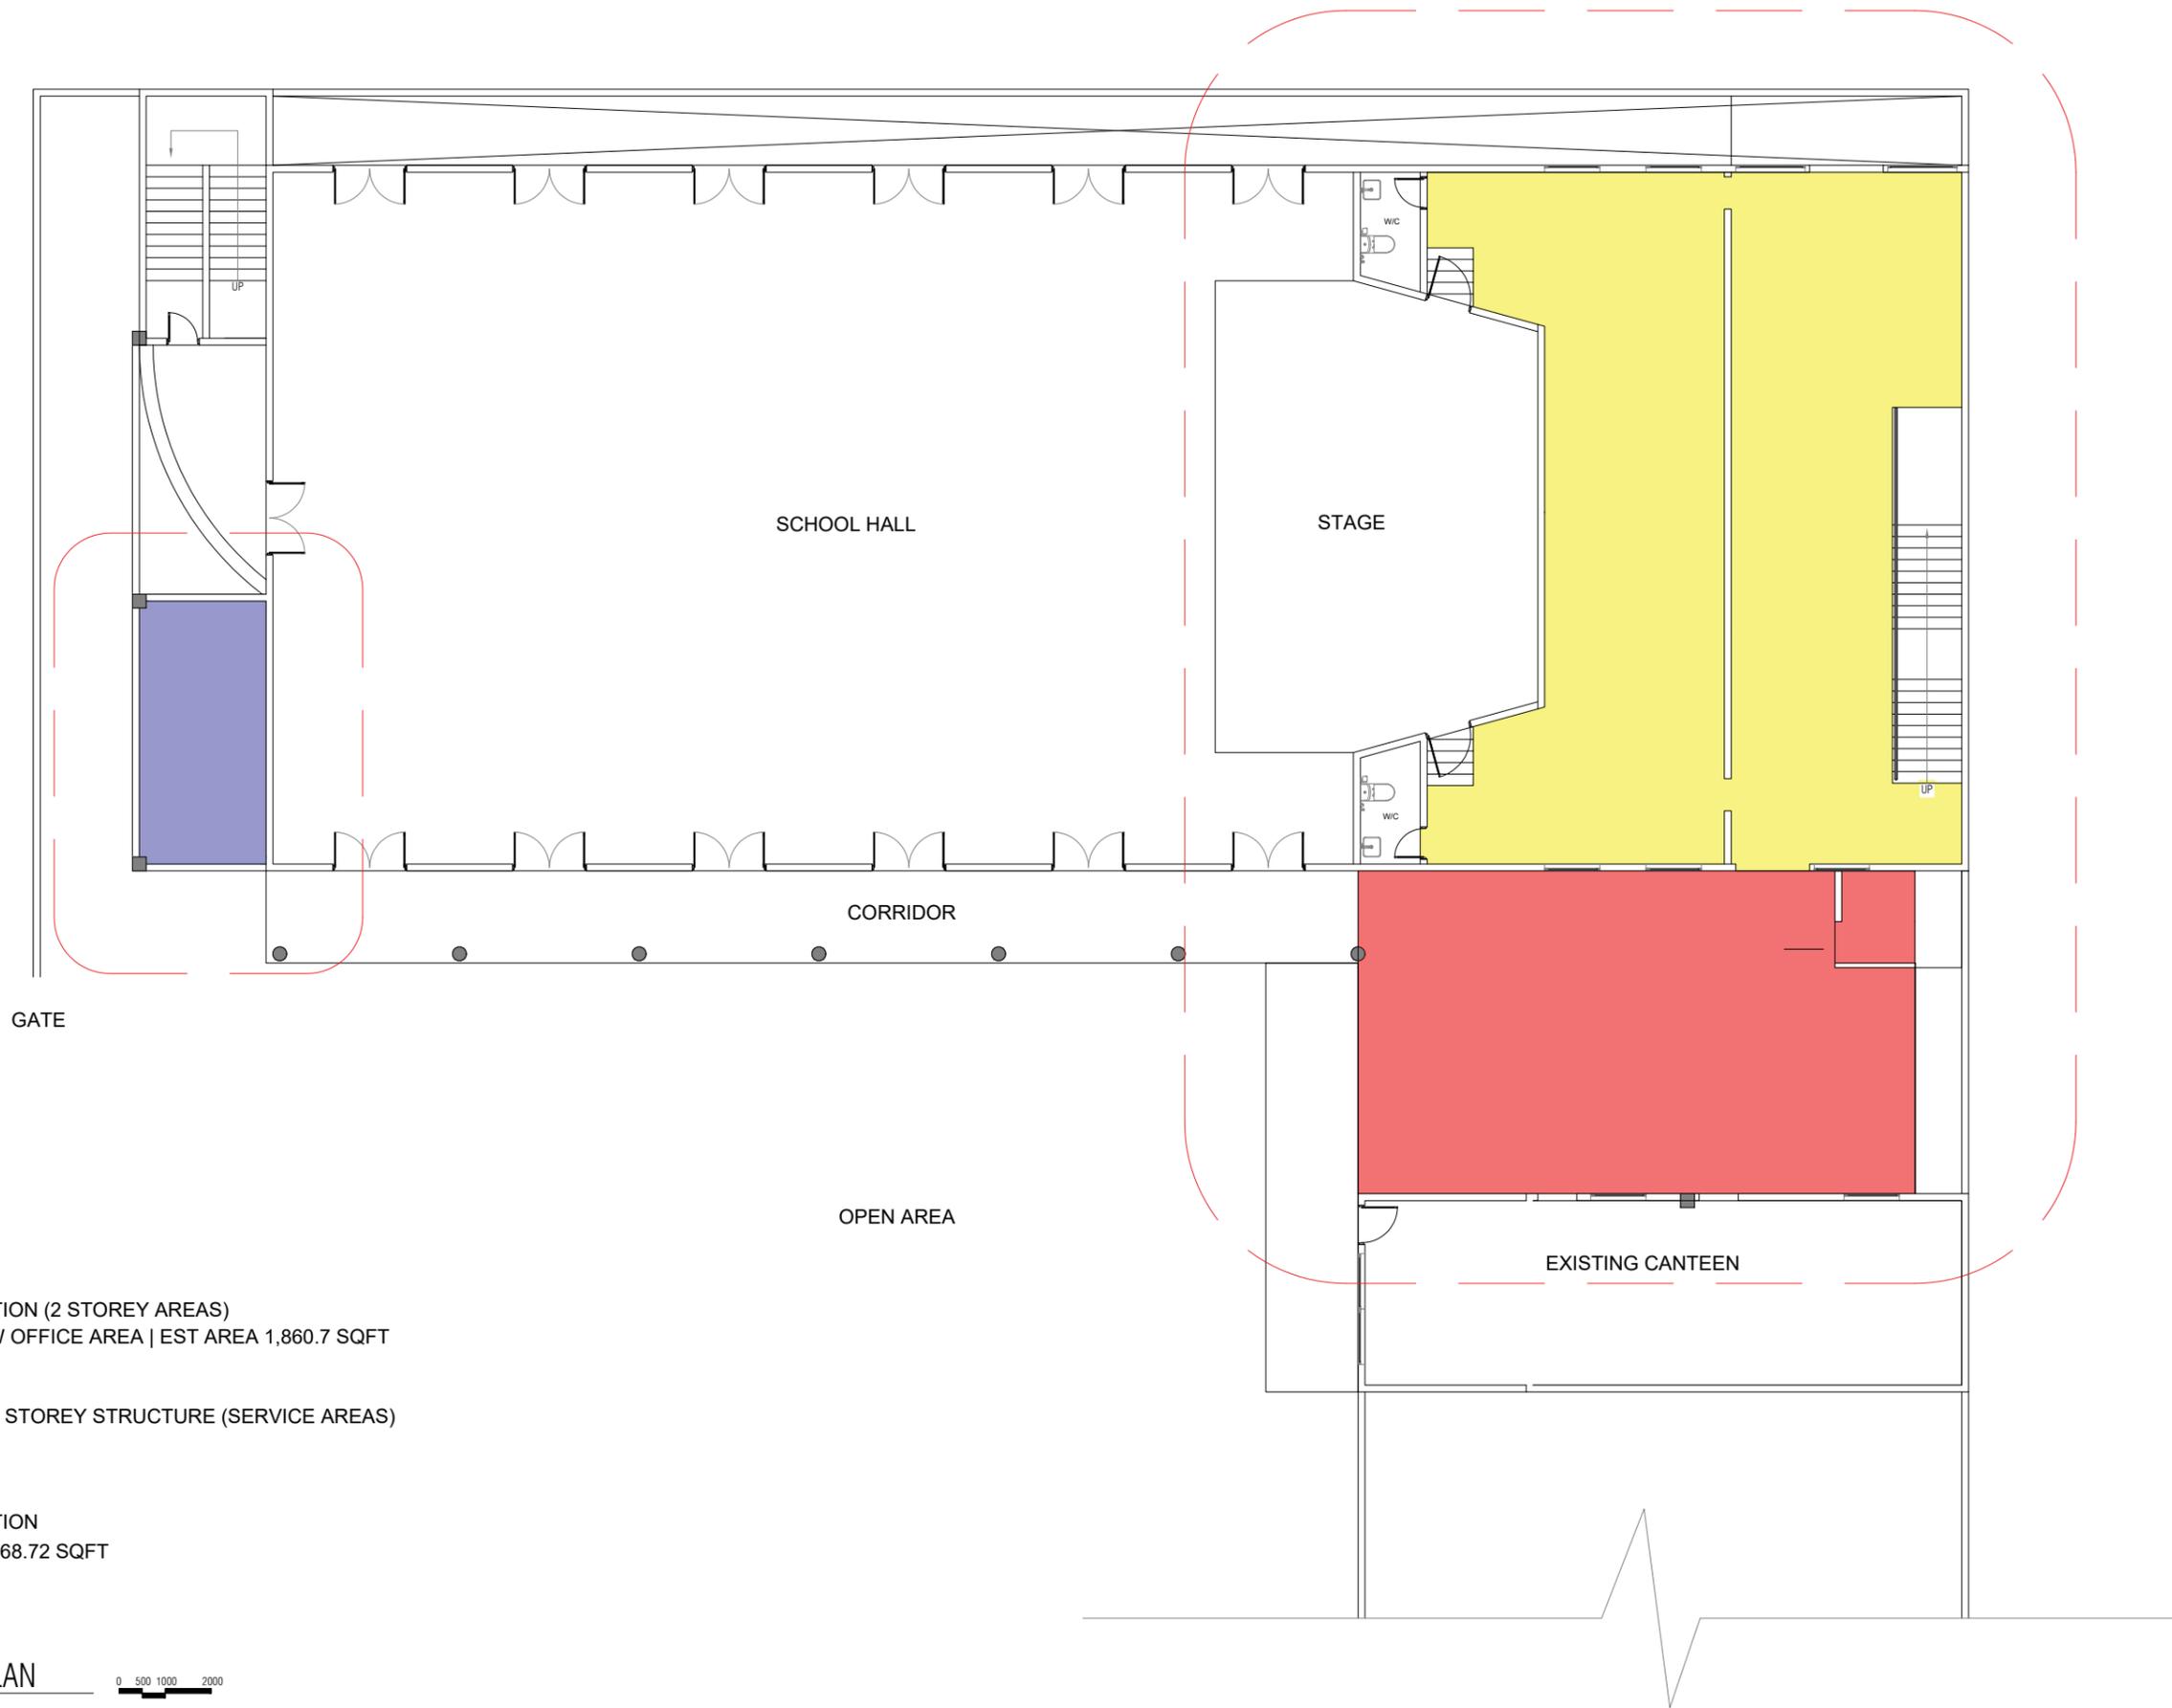

- PROPOSED INTERIOR RENOVATION (2 STOREY AREAS)
 EXISTING HALL BUILDING - NEW OFFICE AREA | EST AREA 1,860.7 SQFT

- PROPOSED NEW TEMPORARY 2 STOREY STRUCTURE (SERVICE AREAS)
 EST AREA: 910.74 SQFT


- PROPOSED INTERIOR RENOVATION
 NEW PRINTING ROOM | AREA: 168.72 SQFT

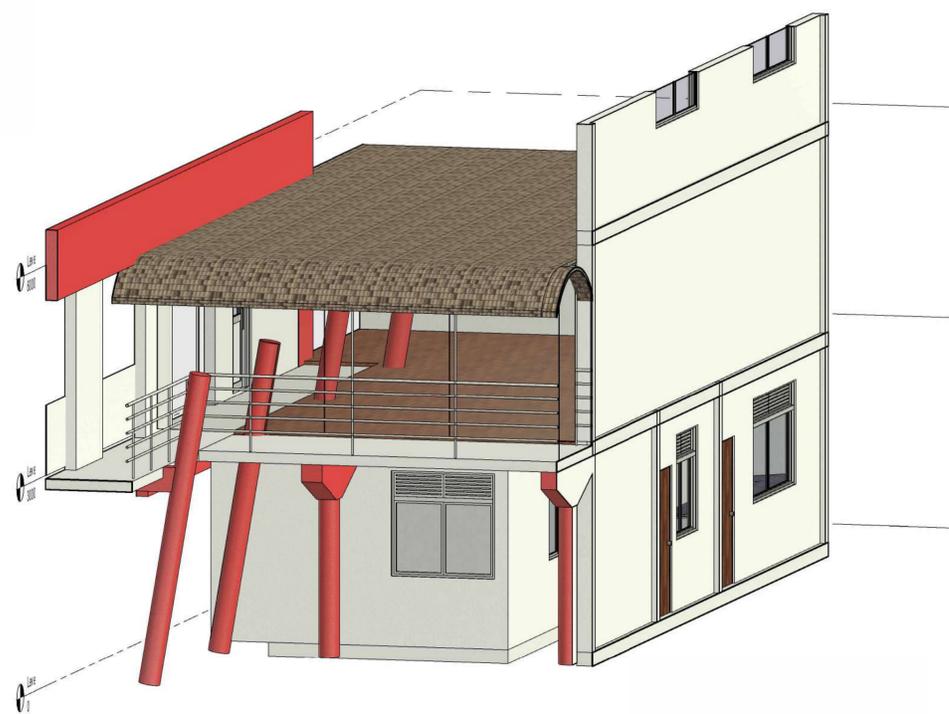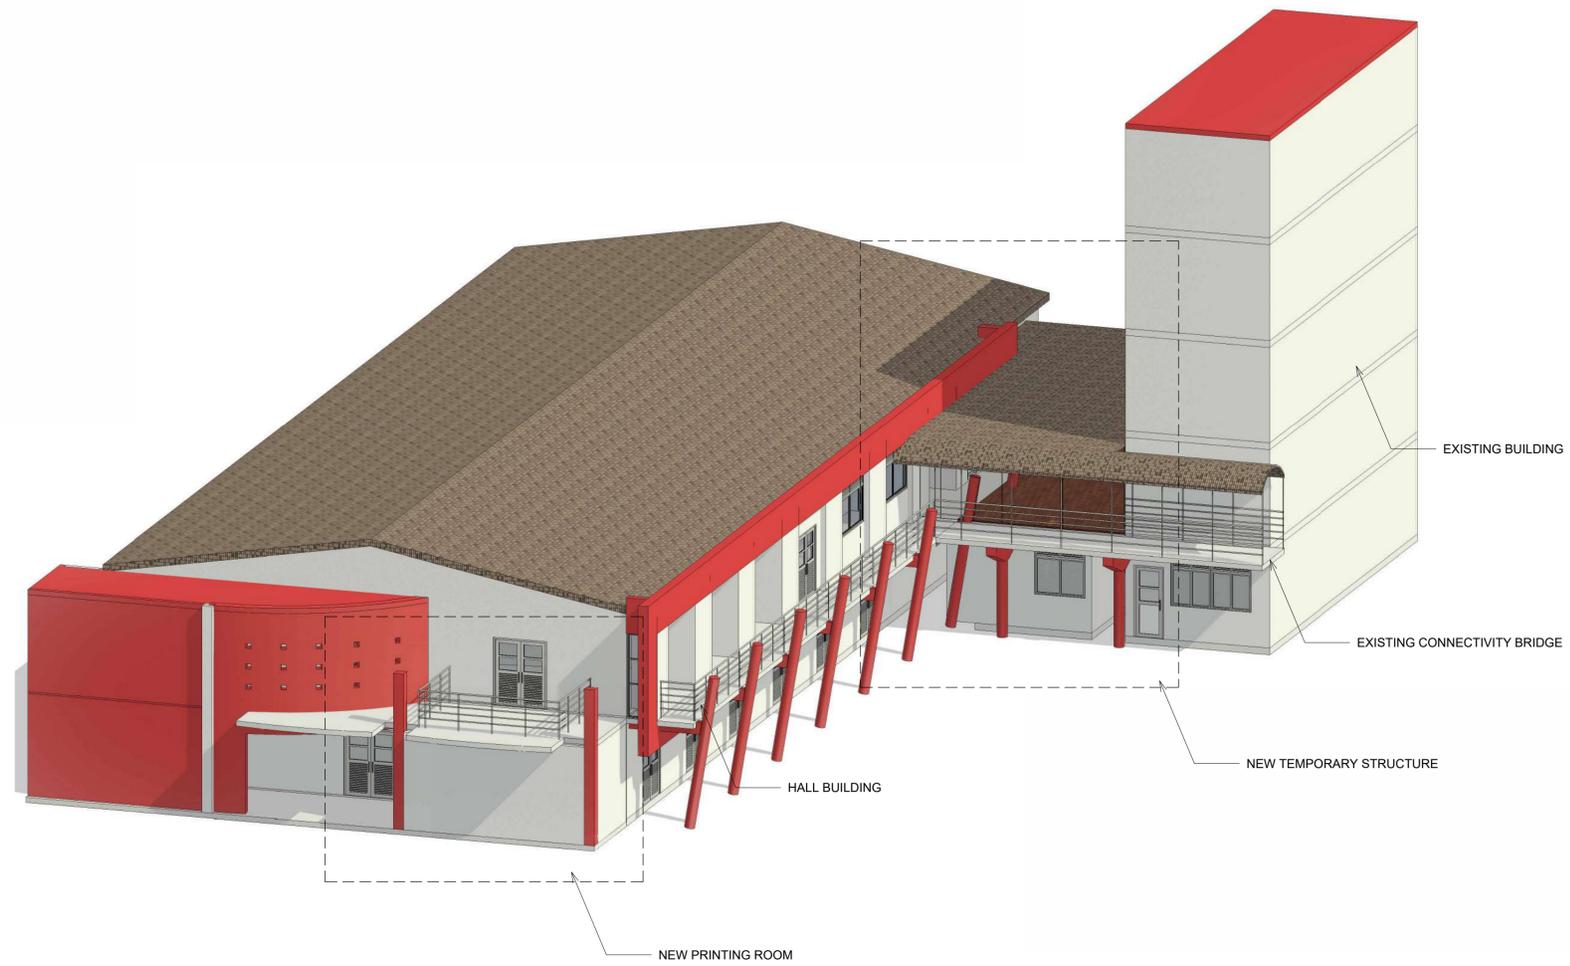

2 FRONT ISOMETRIC VIEW



3 BACK ISOMETRIC VIEW

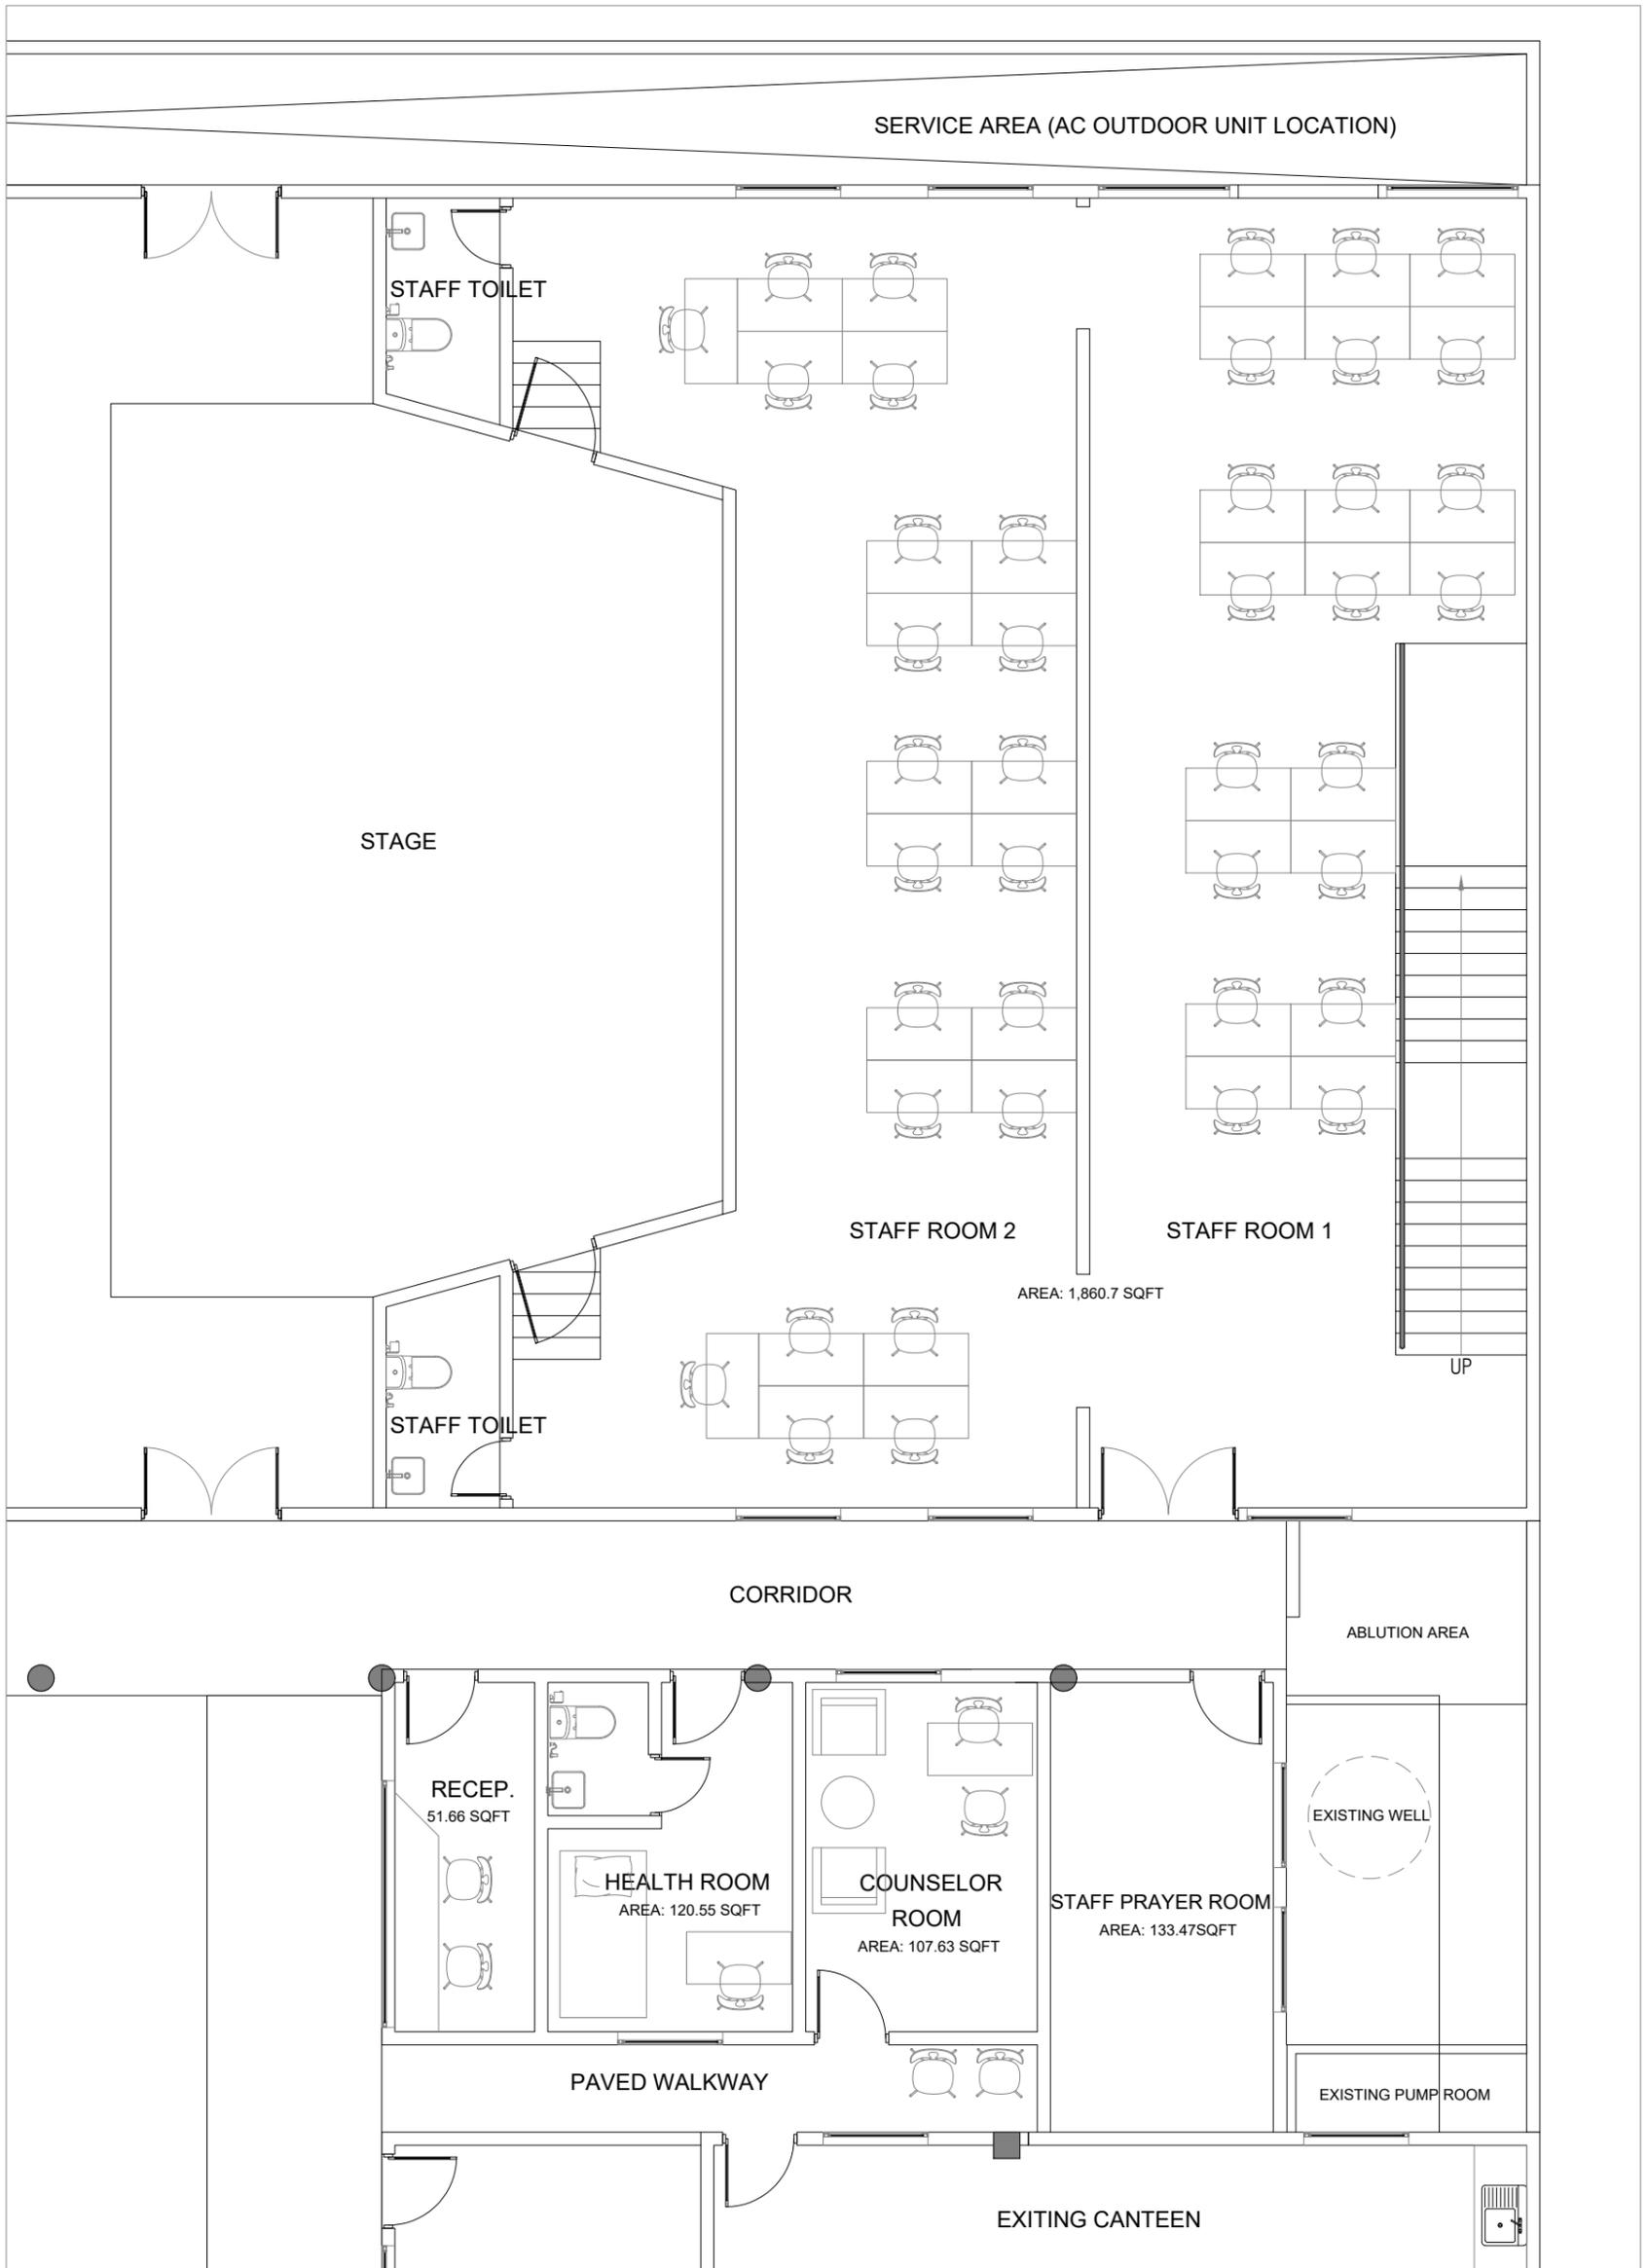


A02

PROPOSED GROUND FLOOR PLAN

1:2000



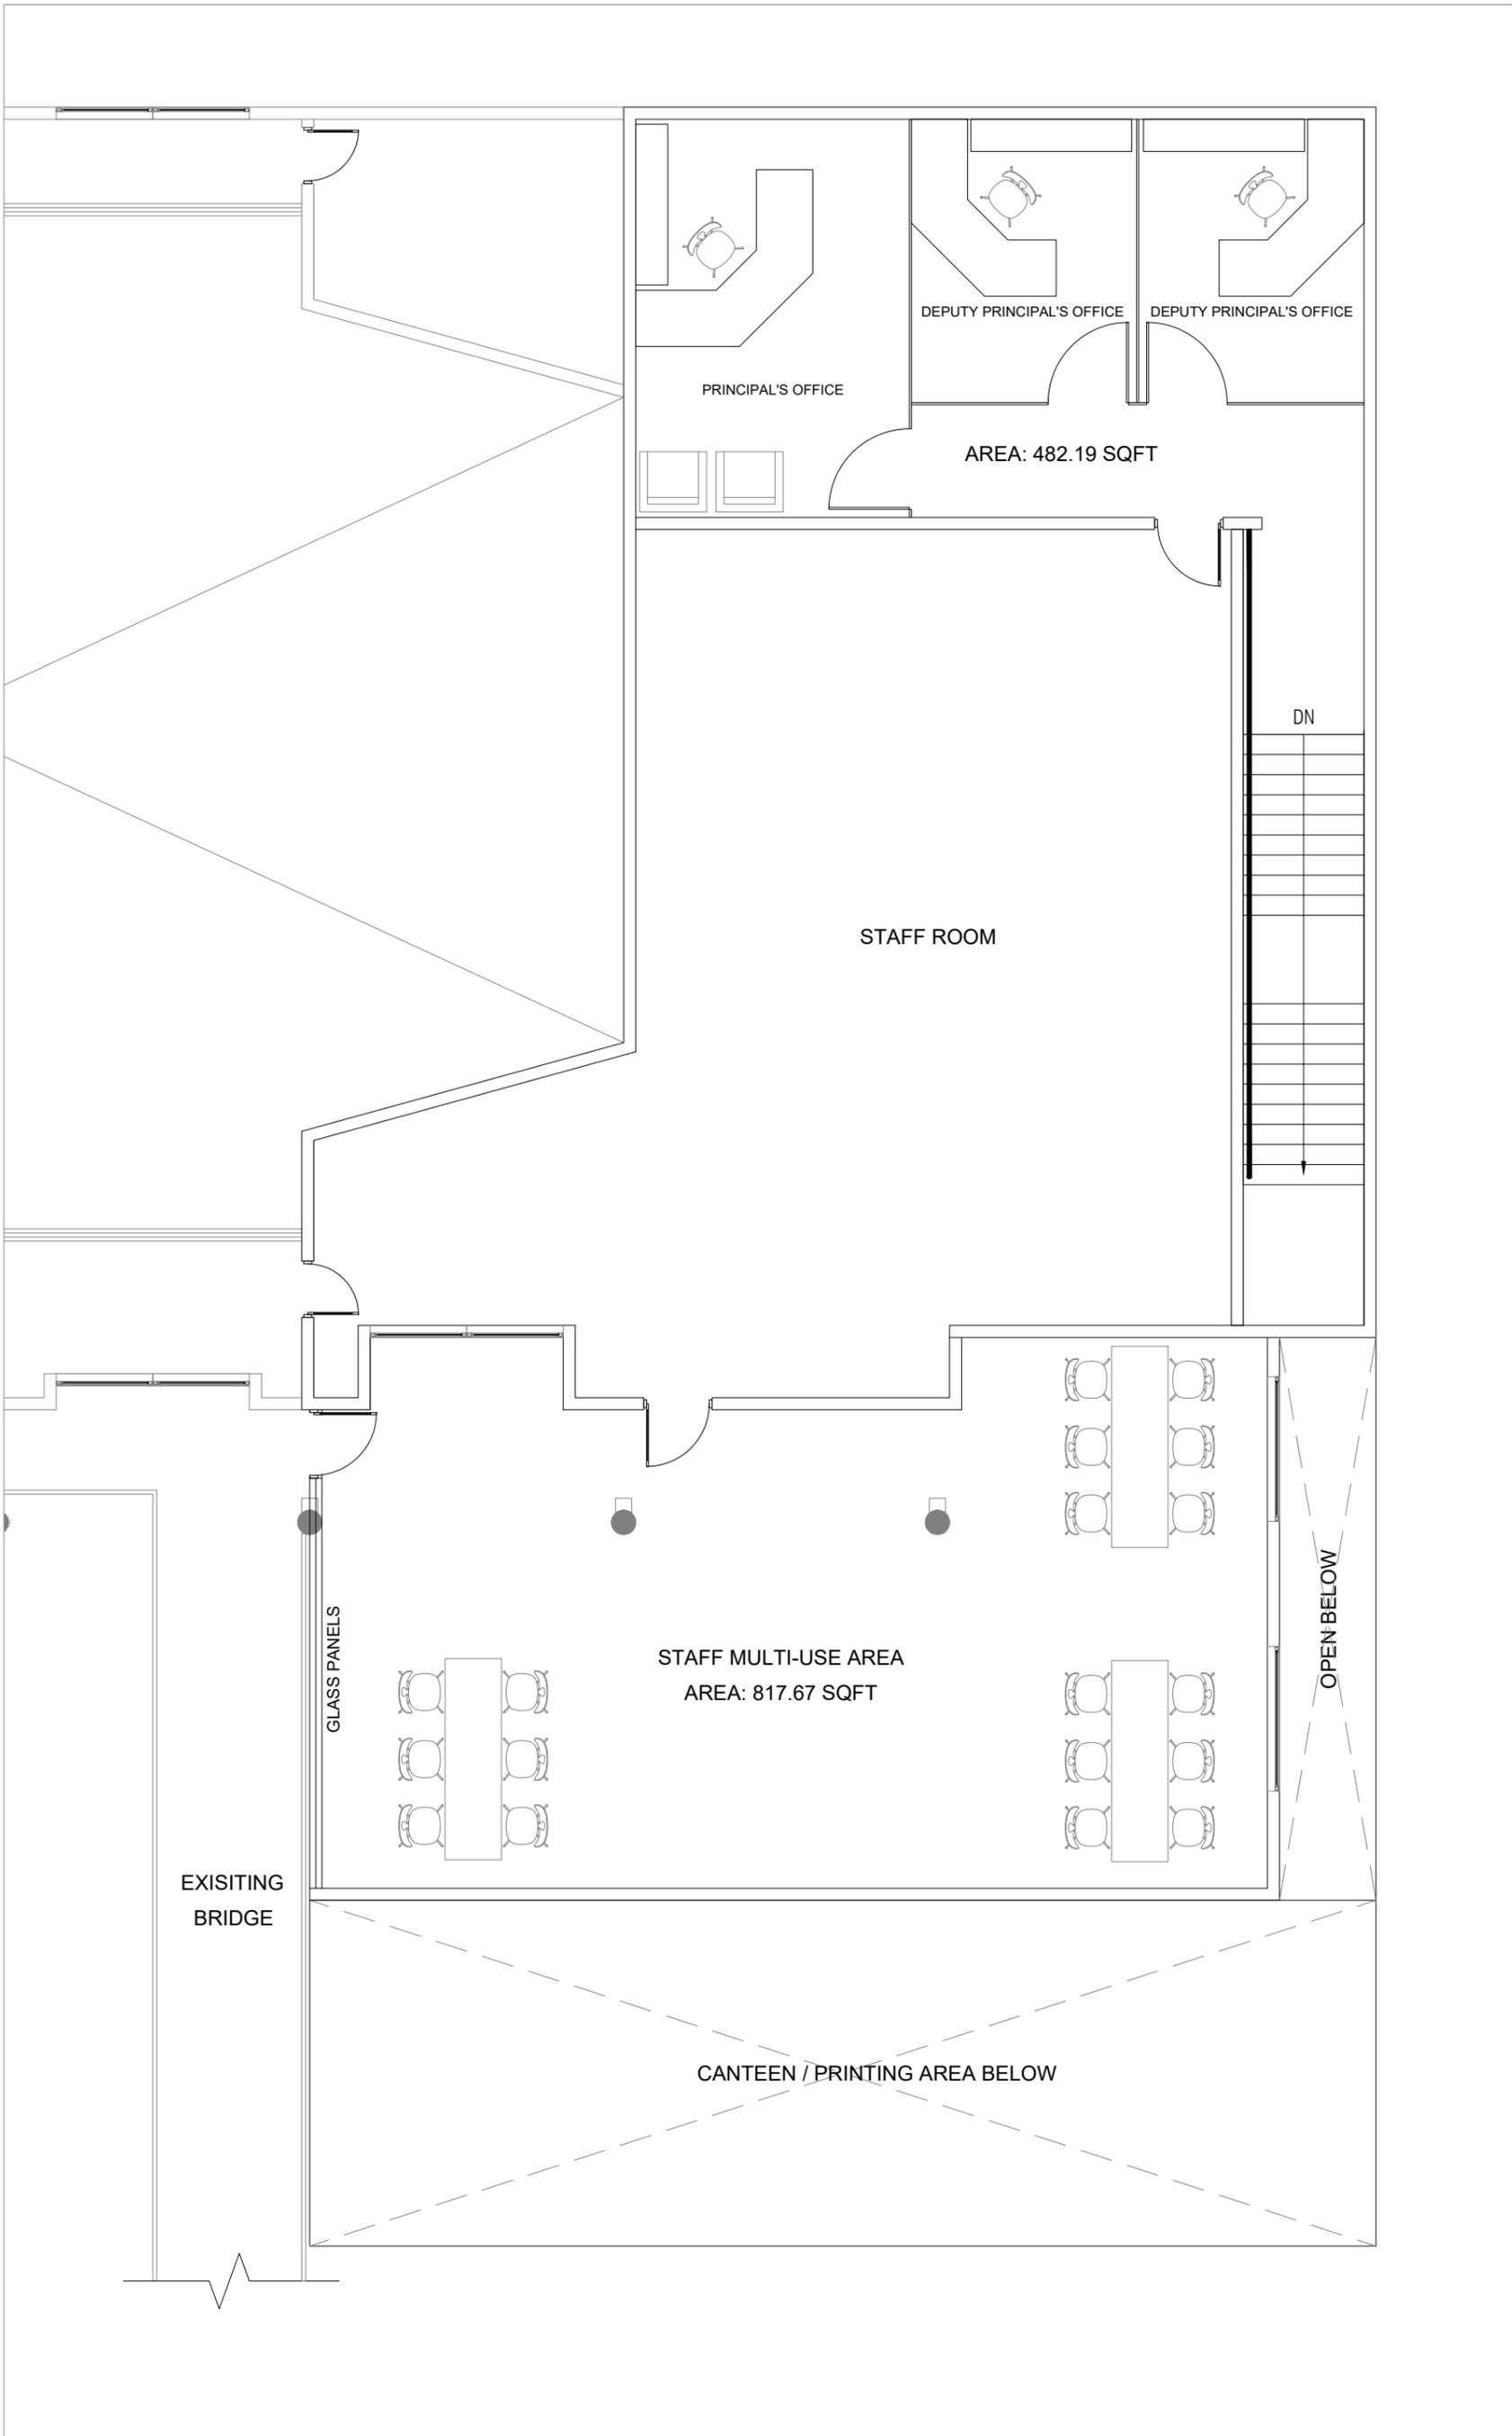


A02

PROPOSED FIRST FLOOR PLAN

1:2000

0 500 1000 2000

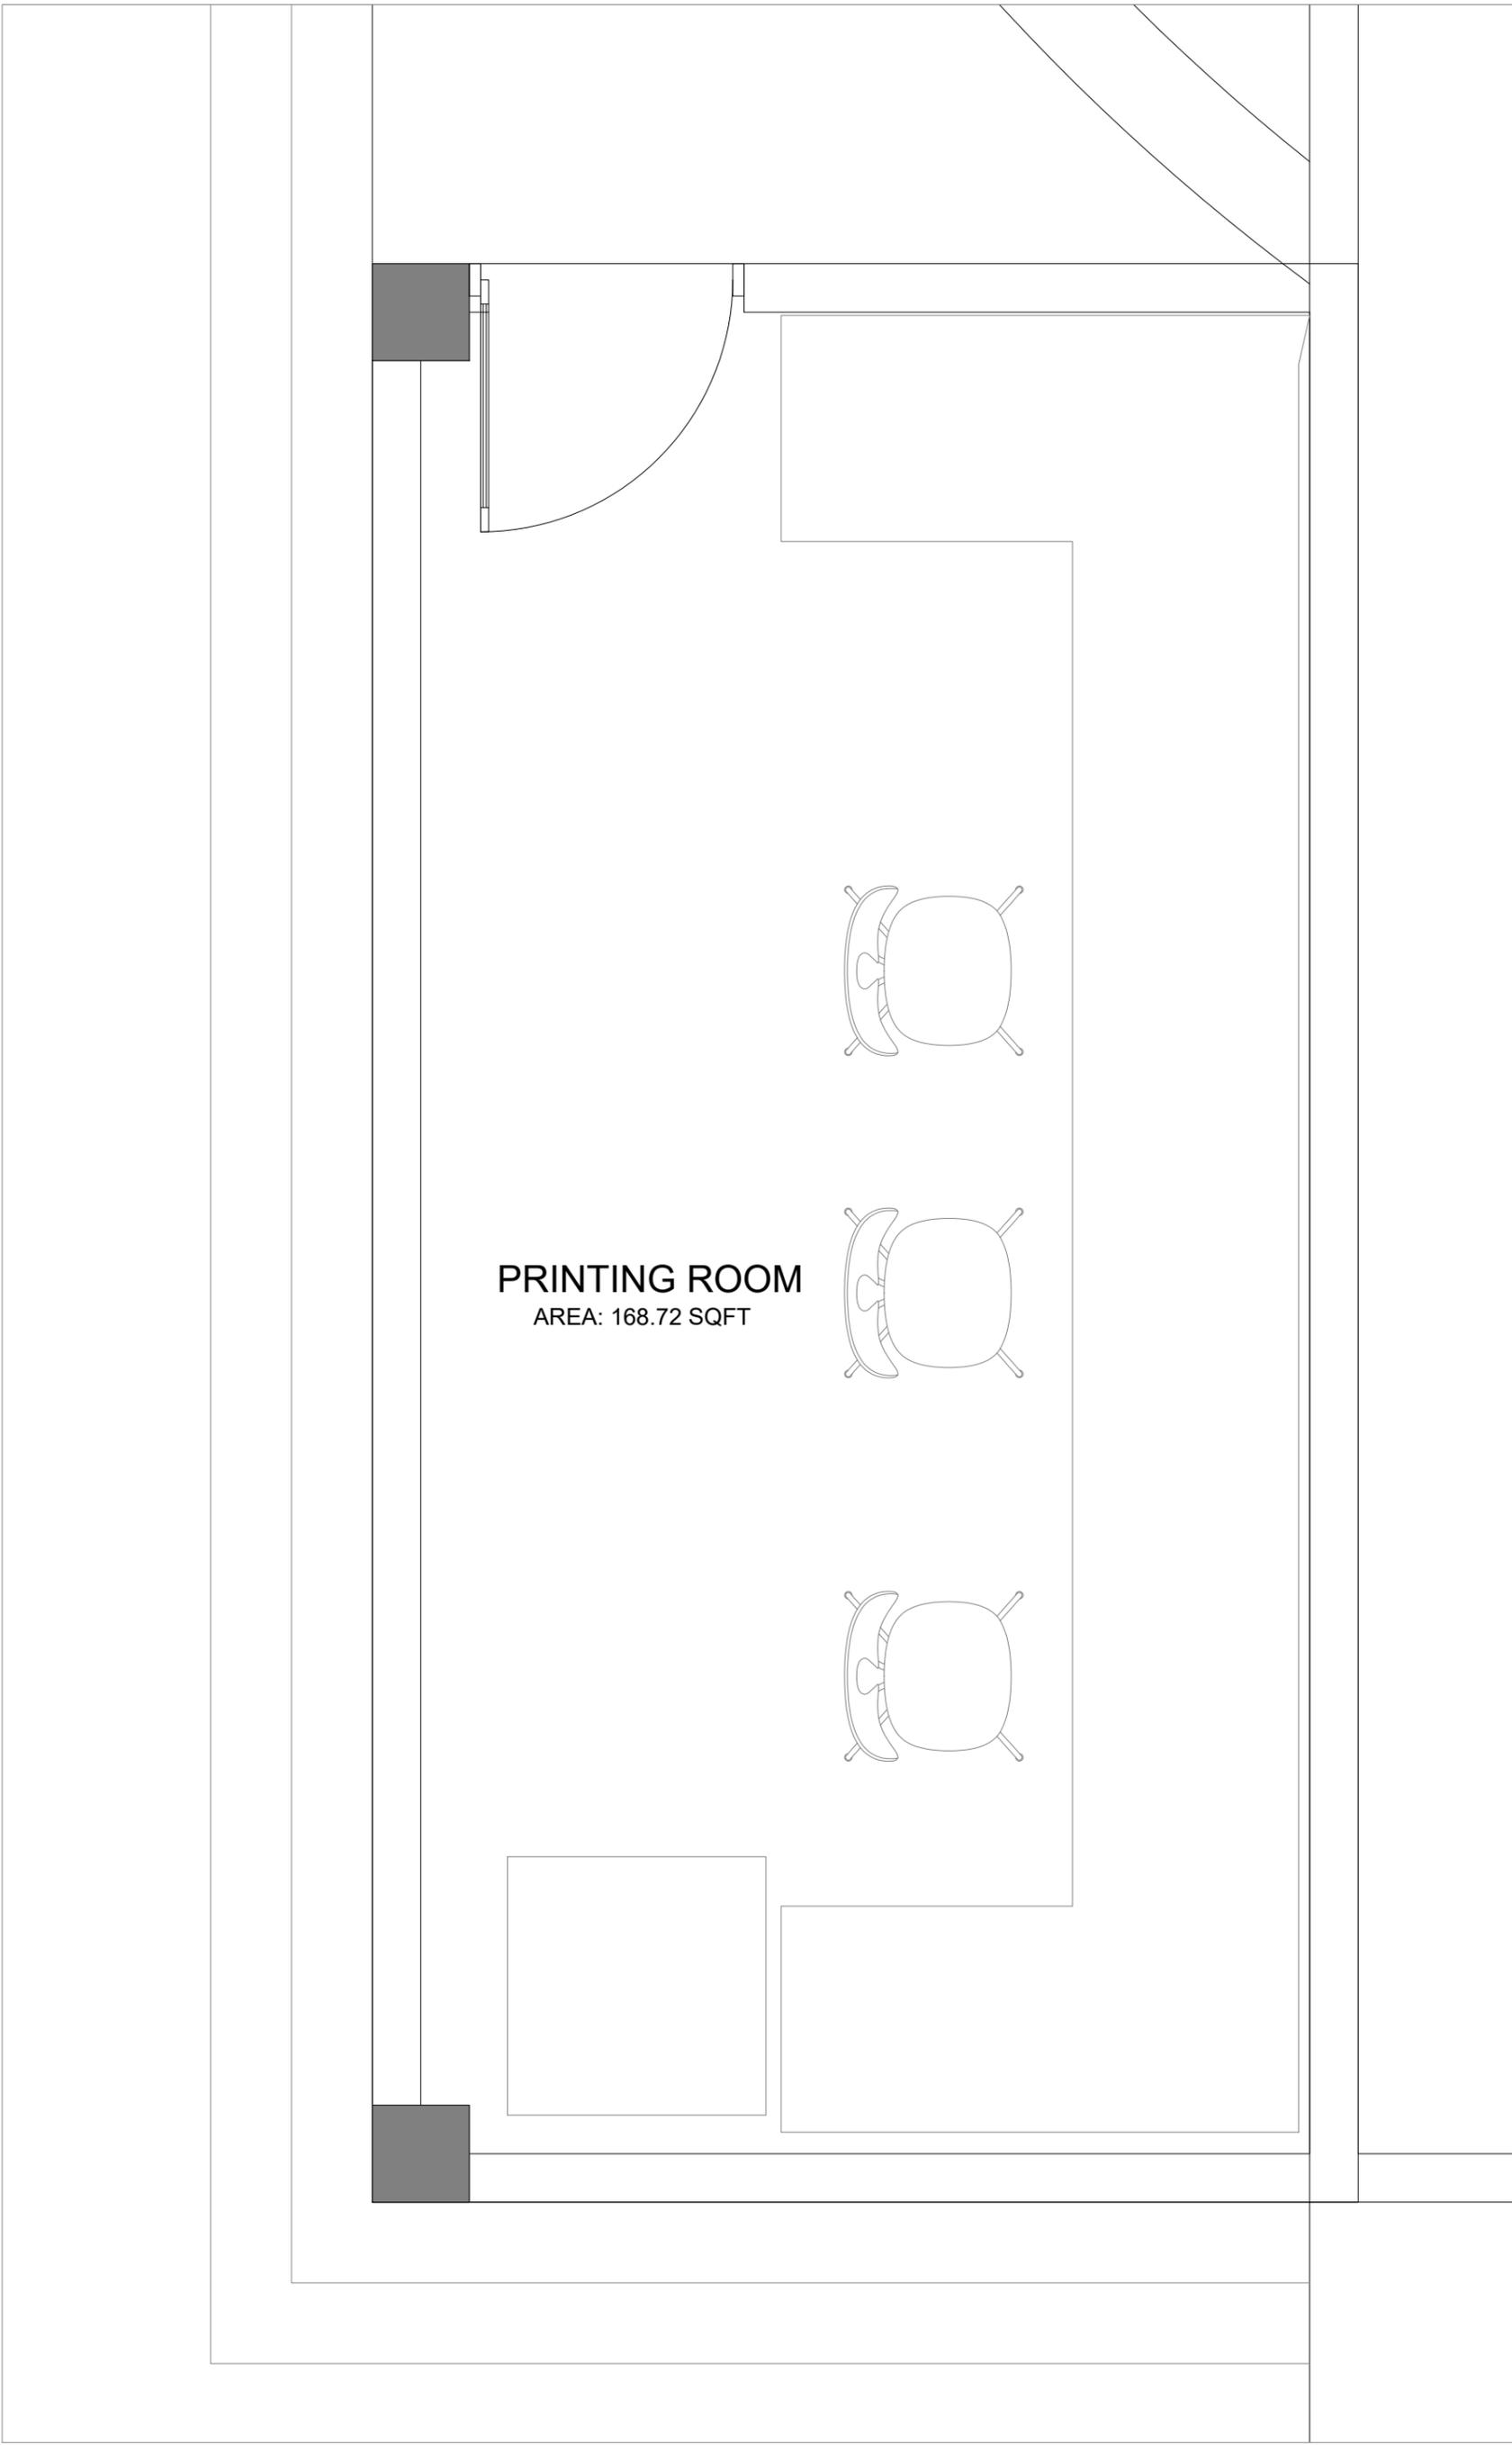

PRINTING ROOM
AREA: 168.72 SQFT



A02

PROPOSED FIRST FLOOR PLAN

1:2000

