

**GROUND FLOOR LAYOUT**  
SCALE 1:100



**MALDIVES SEAPLANE TERMINAL**  
Client: ISLAND AVIATION

Project Number: R23354/AS  
Date: February 12, 2024

Rev no	Date
00	12th-Feb, 2024
01	
02	
03	



Architect: - Mariyam Irasha  
Engineer: - Zainal Abiddeen Ali Rasheed  
Services: - Mohamed Evan  
Interior: - Aman Mohamed  
Drawn by: Eugene Estrada



RIYAN PRIVATE LIMITED  
t: +9603315049 f: +9603310776  
e: info@riyan.com.mv  
w: www.riyan.com.mv  
3rd floor, H. Azum, Ameerseemagui, Male'

Title: Ground Floor Layout

The contents of these drawings remain as a property of Riyan Private Limited. Any use other than those expressly stated is a violation of this copyright.

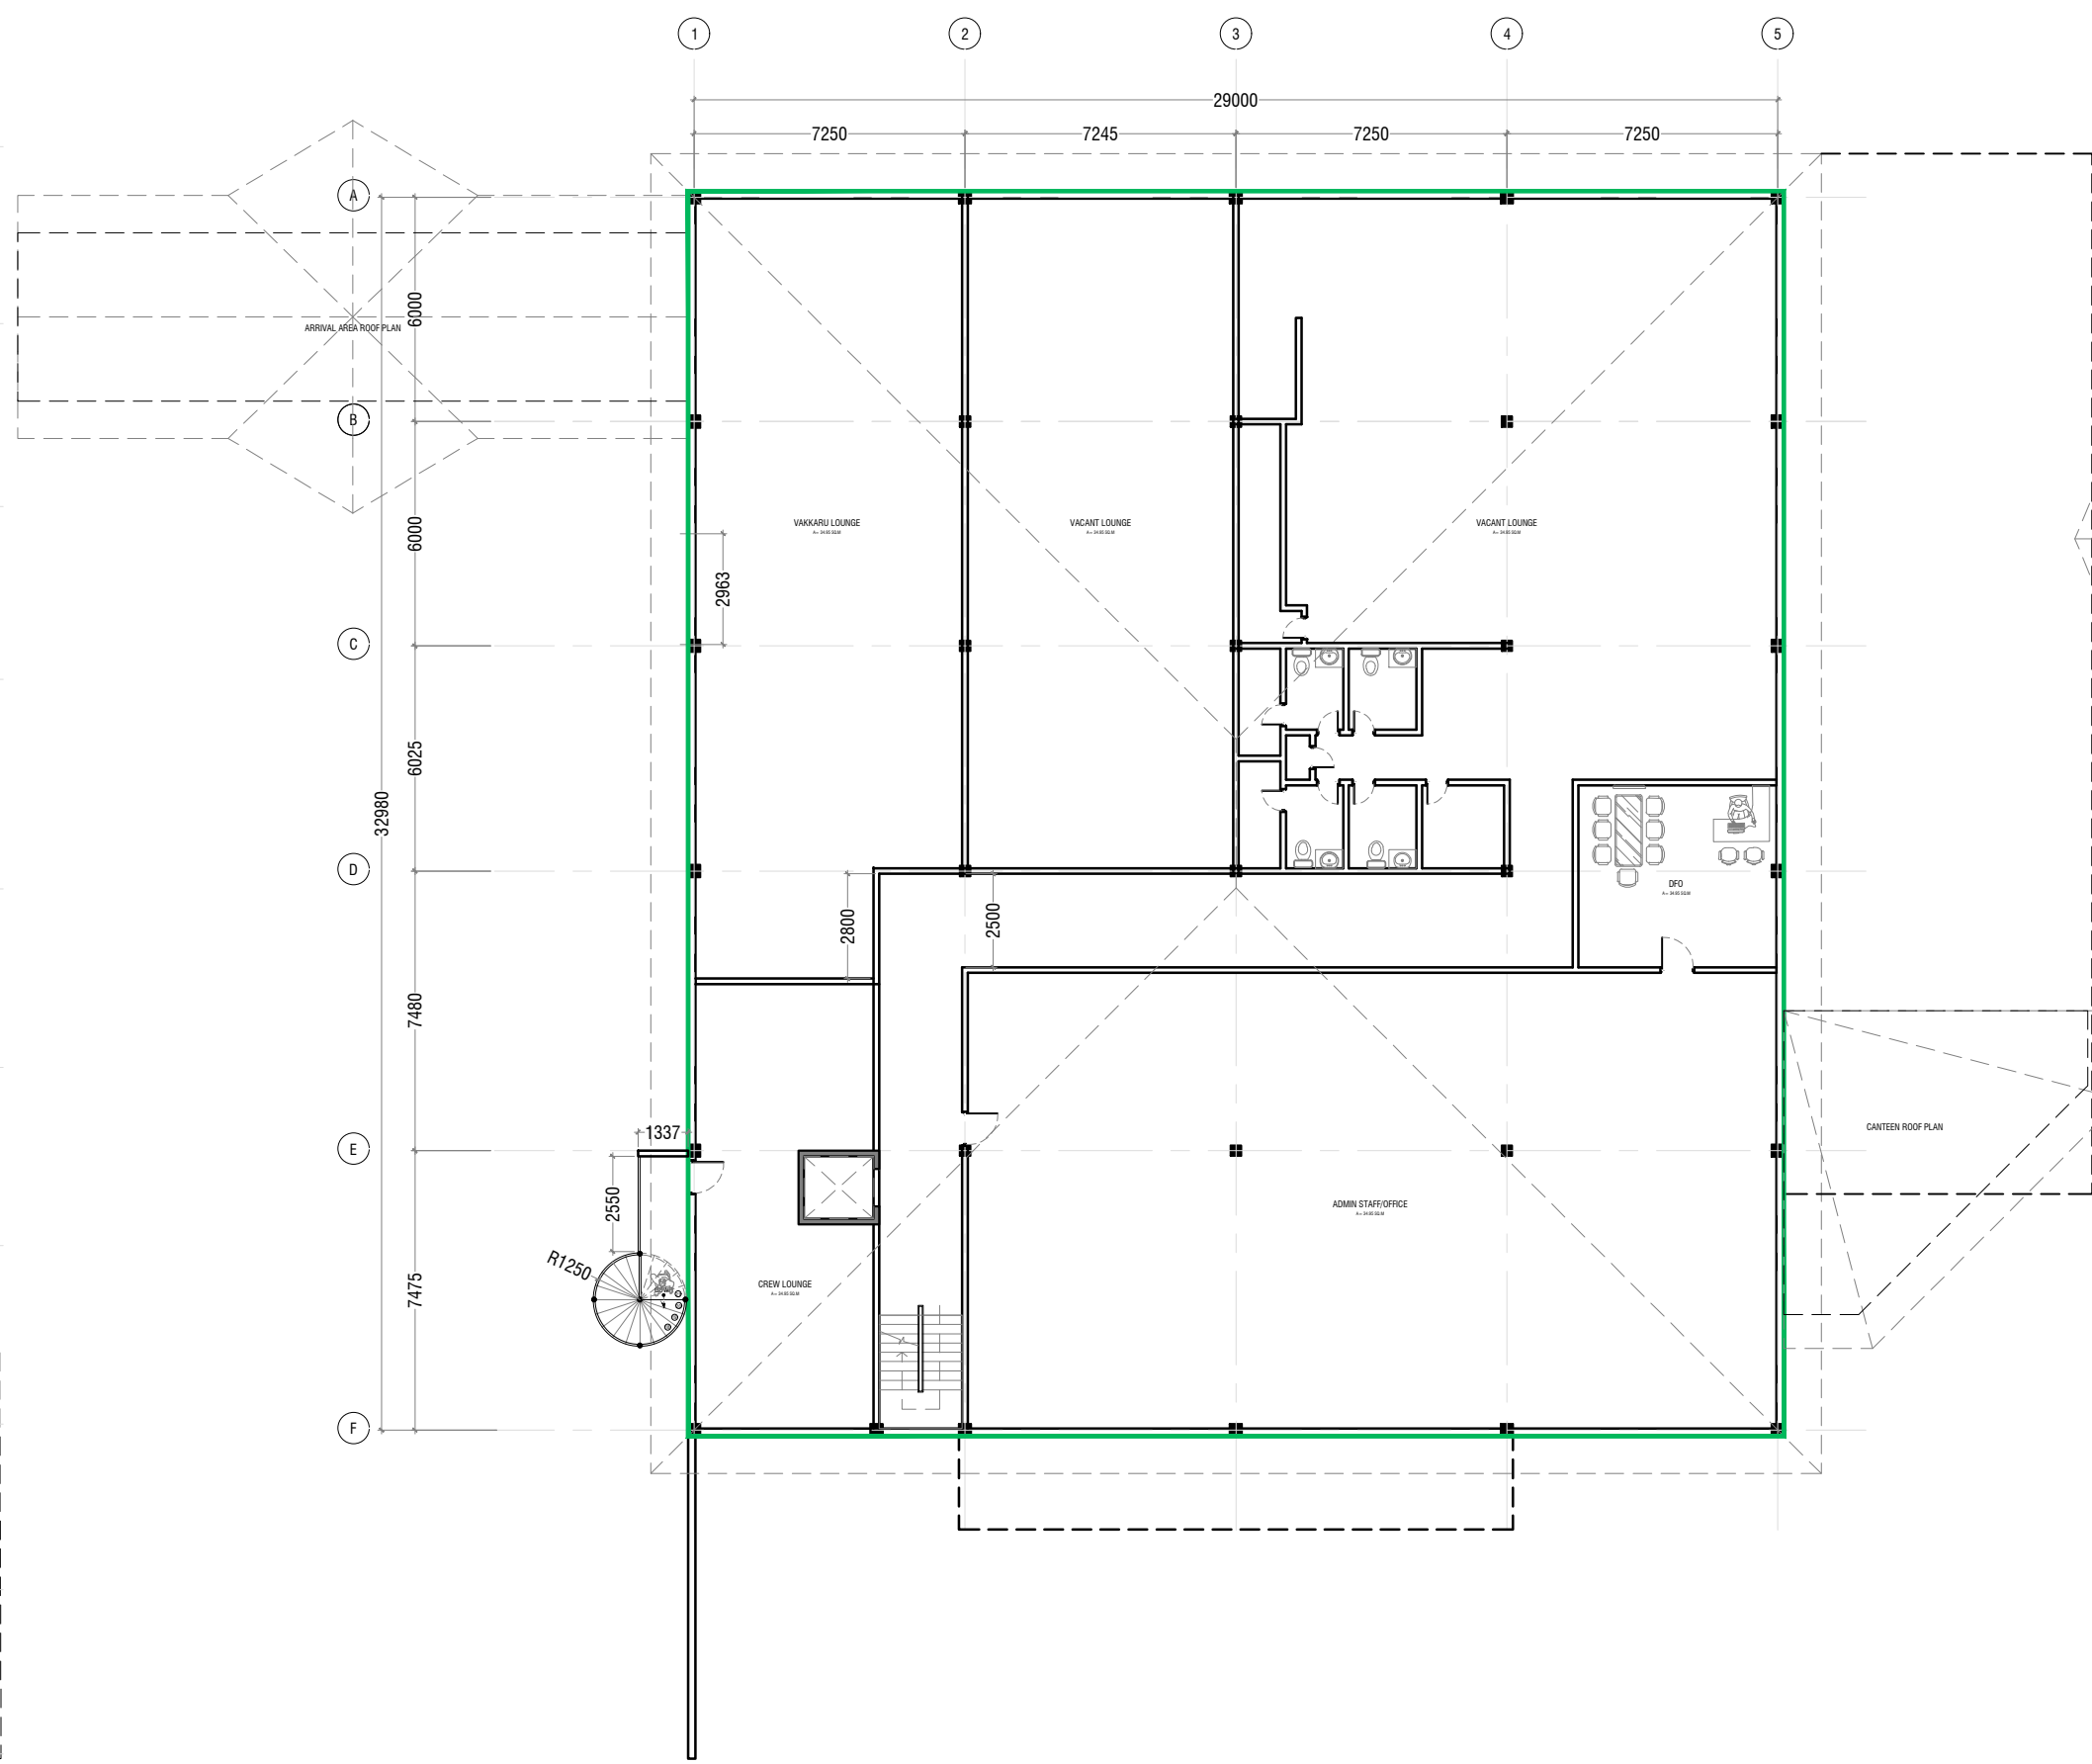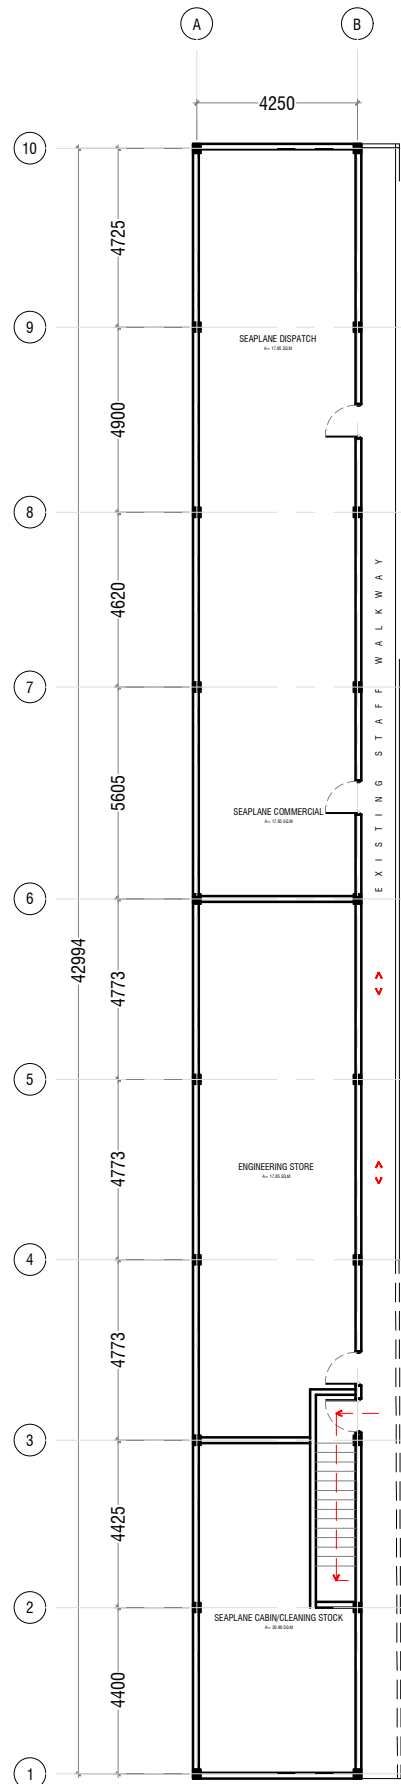

**1ST FLOOR LAYOUT**

SCALE 1:100



**MALDIVES SEAPLANE TERMINAL**

Client: ISLAND AVIATION  
 Project Number: R23354/AS  
 Date: February 12, 2024

Architect: - Mariyam Irasha  
 Engineer: - Zainal Abidineen Ali Rasheed  
 Services: - Mohamed Ewan  
 Interior: - Aman Mohamad  
 Drawn by: Eugene Estrada

Rev no	Date
00	12th-Feb, 2024
01	-----
02	-----
03	-----




RYAN PRIVATE LIMITED

t: +9603315049 f: +9603310776  
 e: info@ryan.com.mv  
 w: www.ryan.com.mv  
 3rd floor, H. Azum, Aameeremagu, Male'

Title: Ground Floor Layout

Page: A- 01/00

The contents of these drawings remain as a property of RYAN PRIVATE LIMITED. Any use other than those expressly stated is a violation of this copyright.

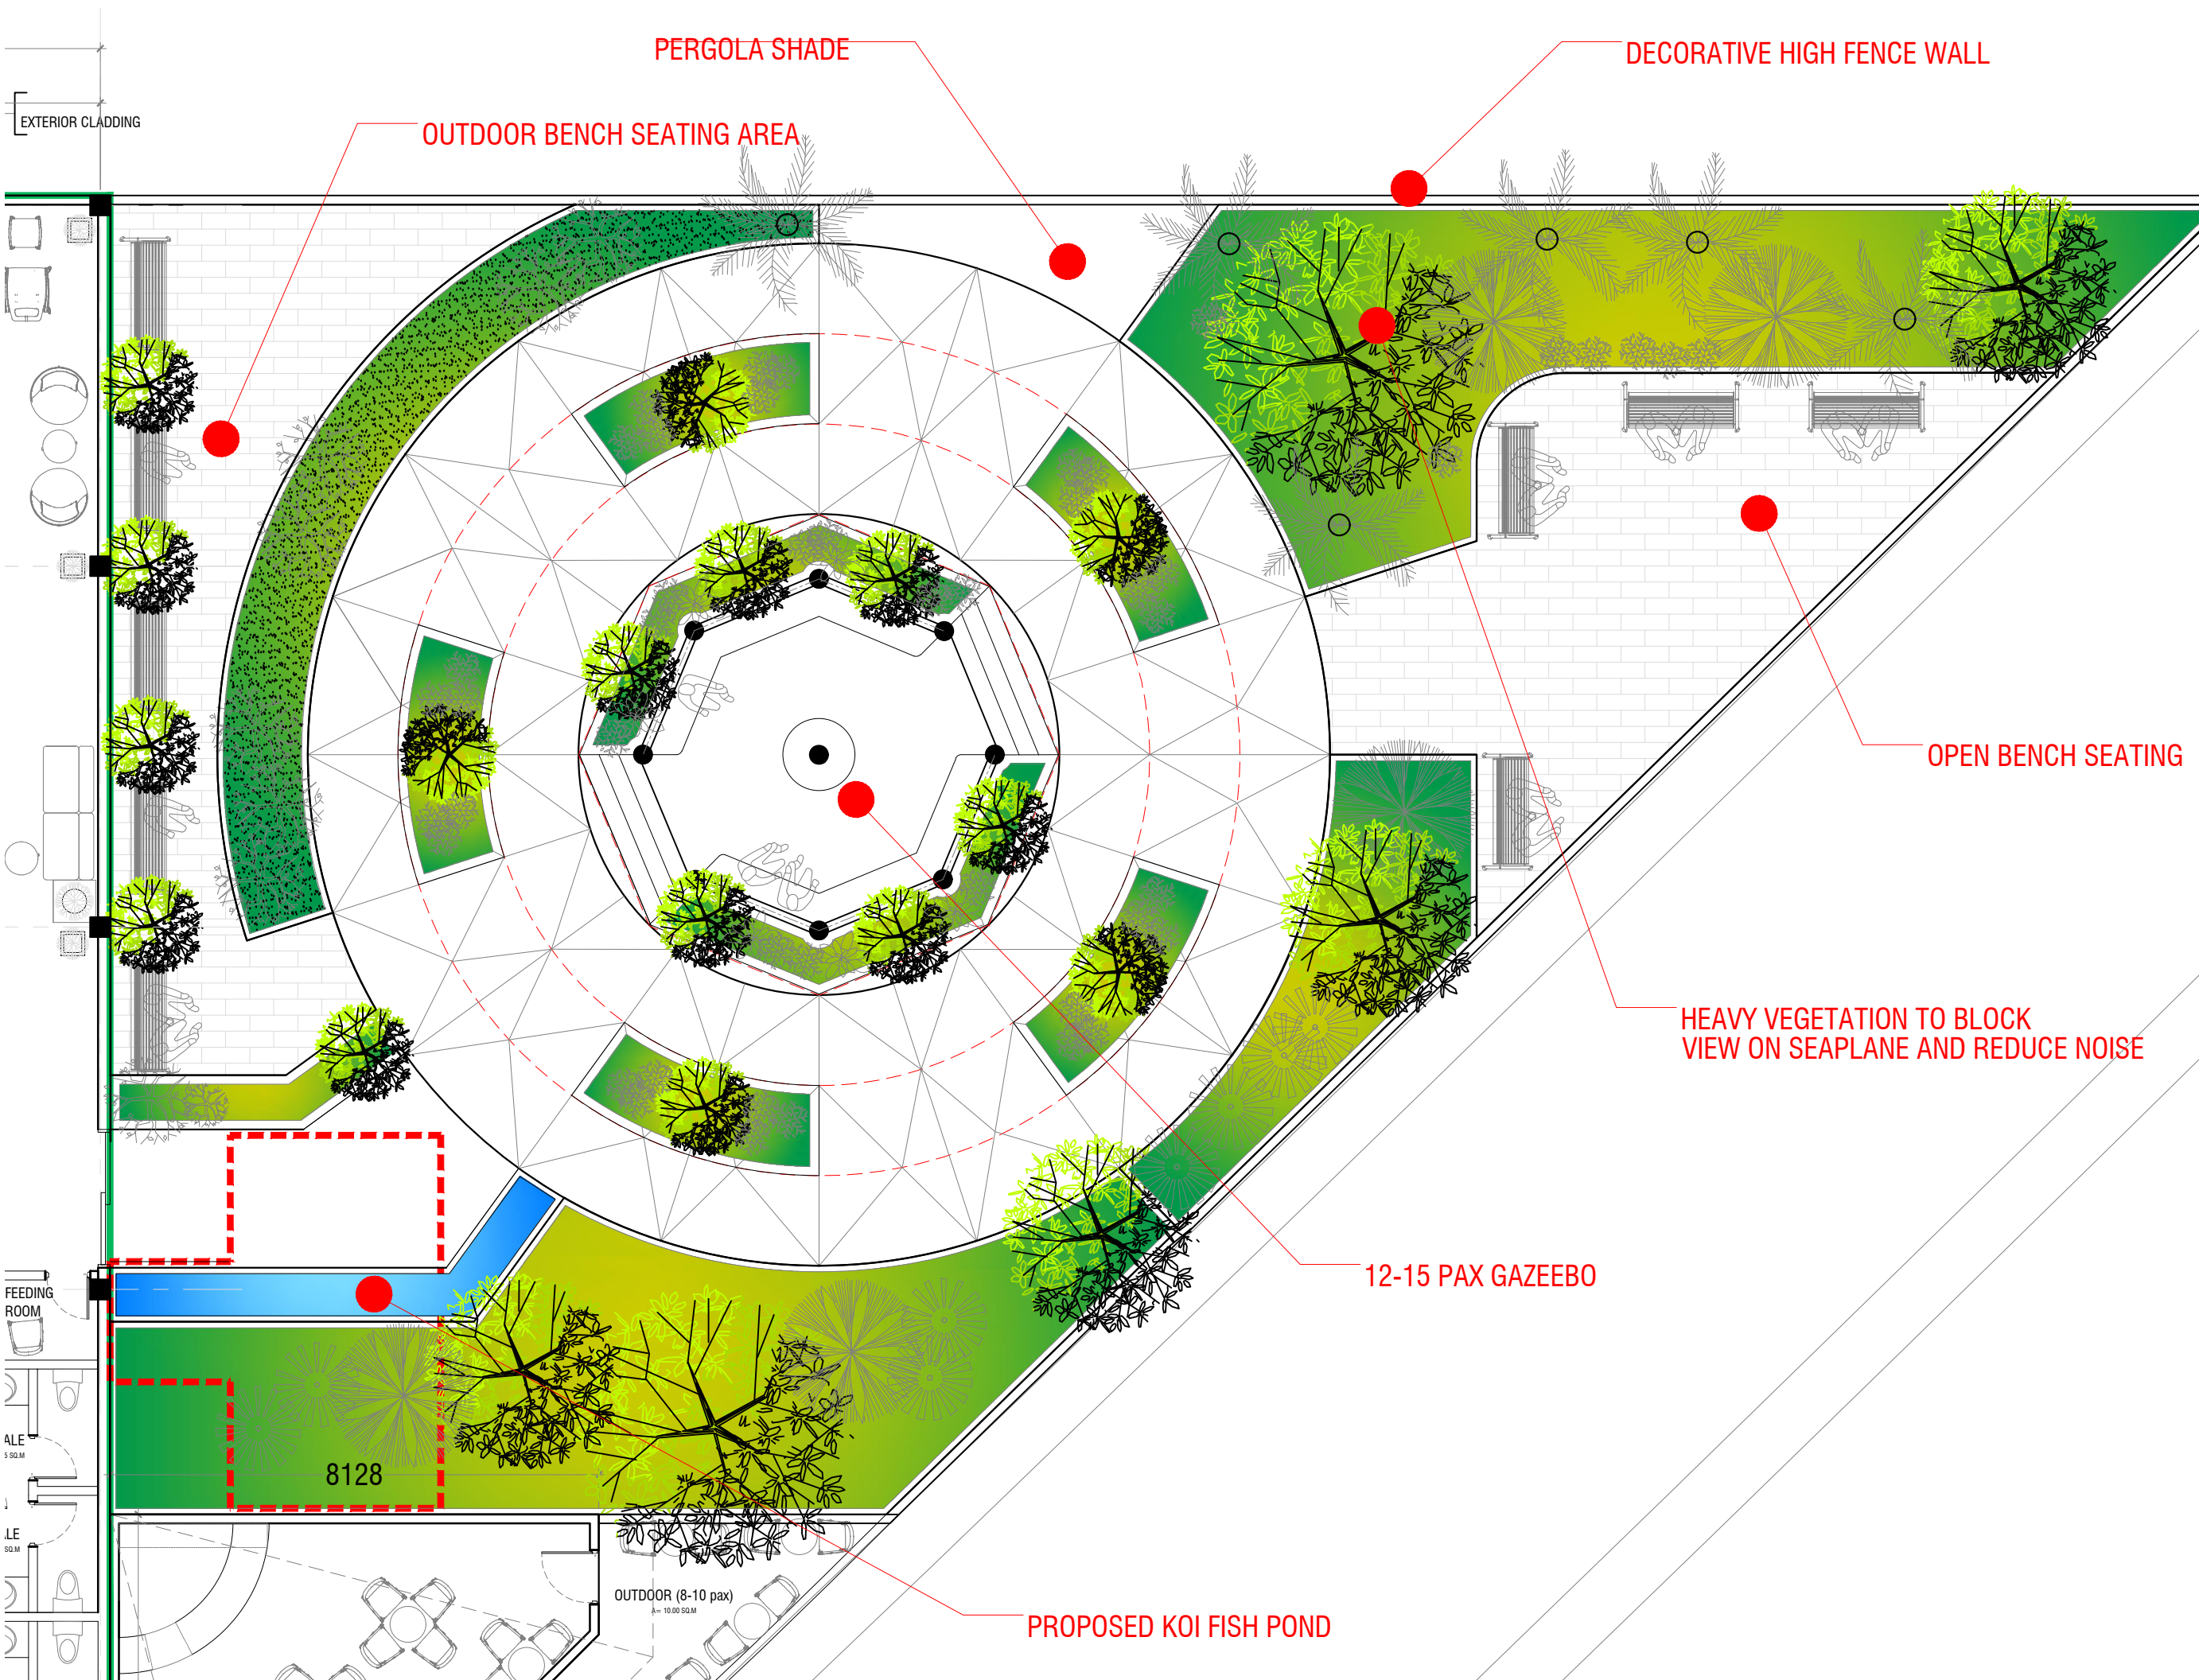

**MALDIVES SEAPLANE TERMINAL**  
 Client: ISLAND AVIATION  
 Project Number: - R23354/AS  
 Date: February 12, 2024  
 Architect: - Mariyam Irasha  
 Engineer: - Zainal Abidheen Ali Rasheed  
 Services: - Mohamed Evan  
 Interior: - Aman Mohamed  
 Drawn by: Eugene Estrada

Rev no	Date
00	12th-Feb, 2024
01	
02	
03	



**RYAN PRIVATE LIMITED**

t: +9603315049 f: +9603310776  
 e: info@ryan.com.mv  
 w: www.ryan.com.mv  
 3rd floor, H. Azum, Ameermeagau, Male'

Title: Ground Floor Layout

Page: A- 01/00

The contents of these drawings remain as a property of Ryan Private Limited. Any use other than those expressly stated is a violation of this copyright.