



Secretariat of the Uligan Council
HA. Uligan, Rep. of Maldives



Ijthimaaee Hiyaage (Uligam Dharubaruge) AC Hall (Maravakaru Maalan) Upgrade Kurun


Project Number: PC-245/2024/W-03



Secretariat of the Uligan Council


Alimagu
HA. Uligan, 01020
6501013, 6501012
projects@uligan.gov.mv

Ijthimaaee Hiyaage (Uligam Dharubaruge) AC
Hall (Maravakaru Maalan Upgrade Kurun

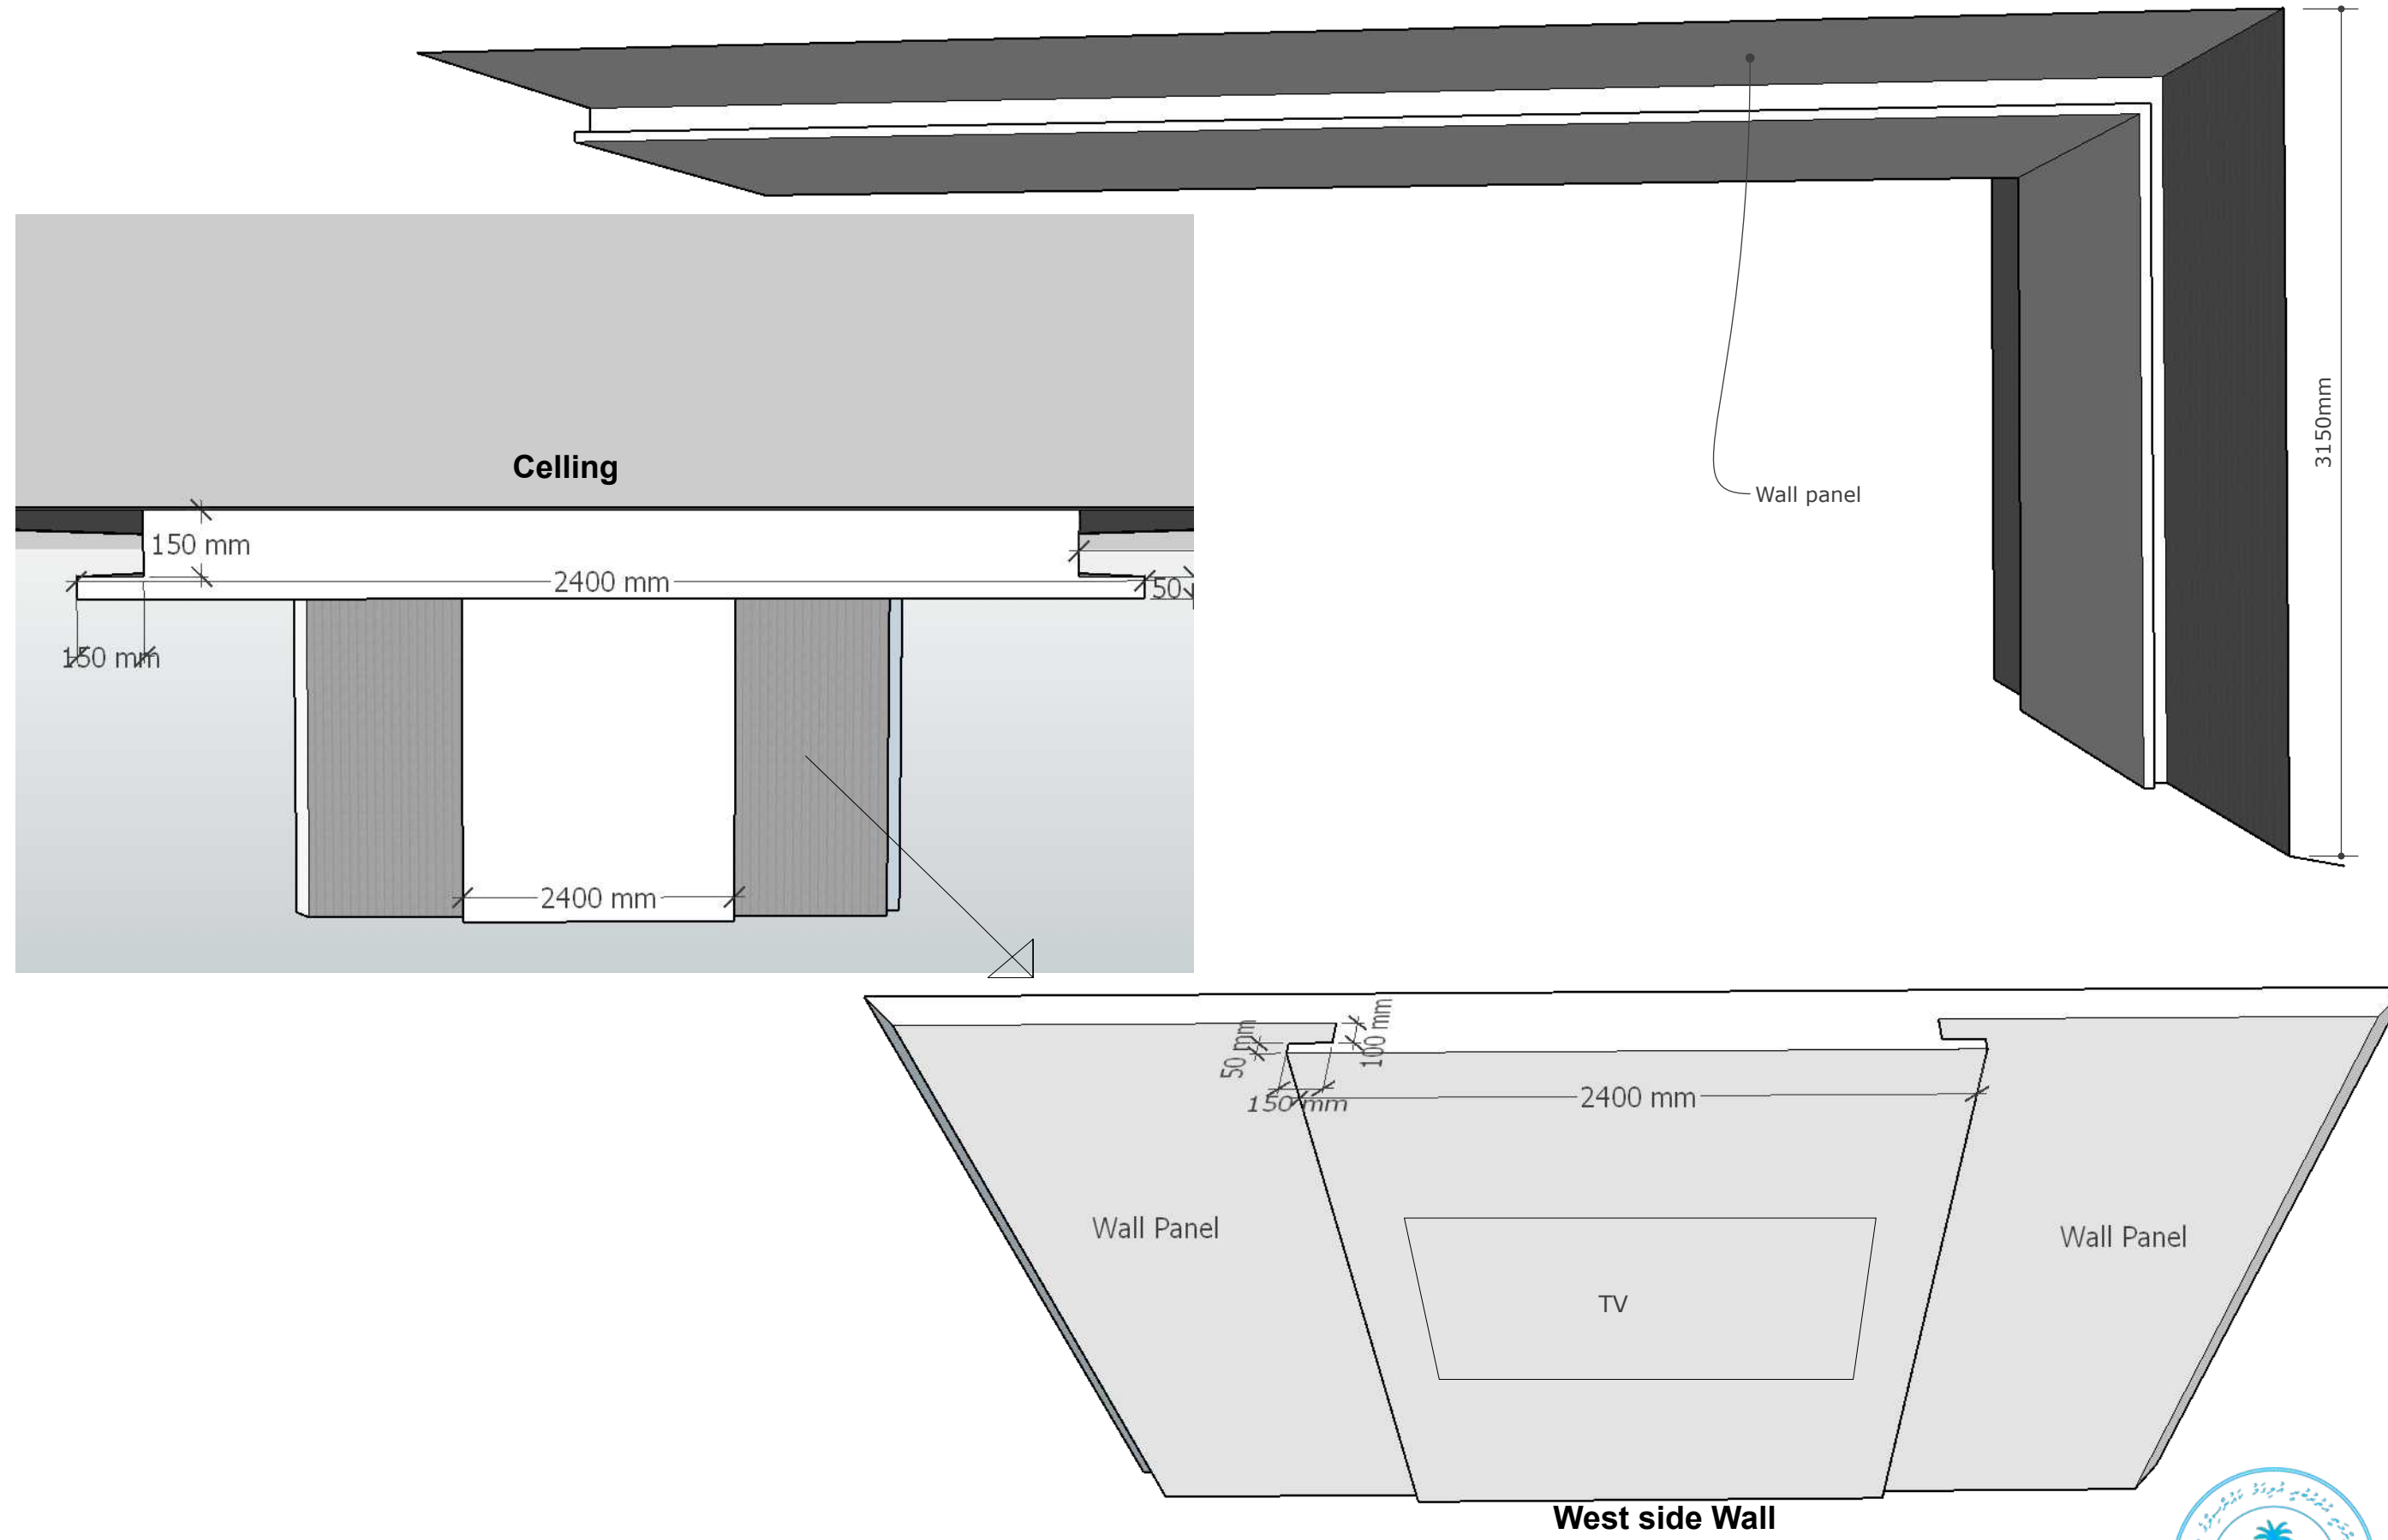


1 Hall Ceiling Plan
A01



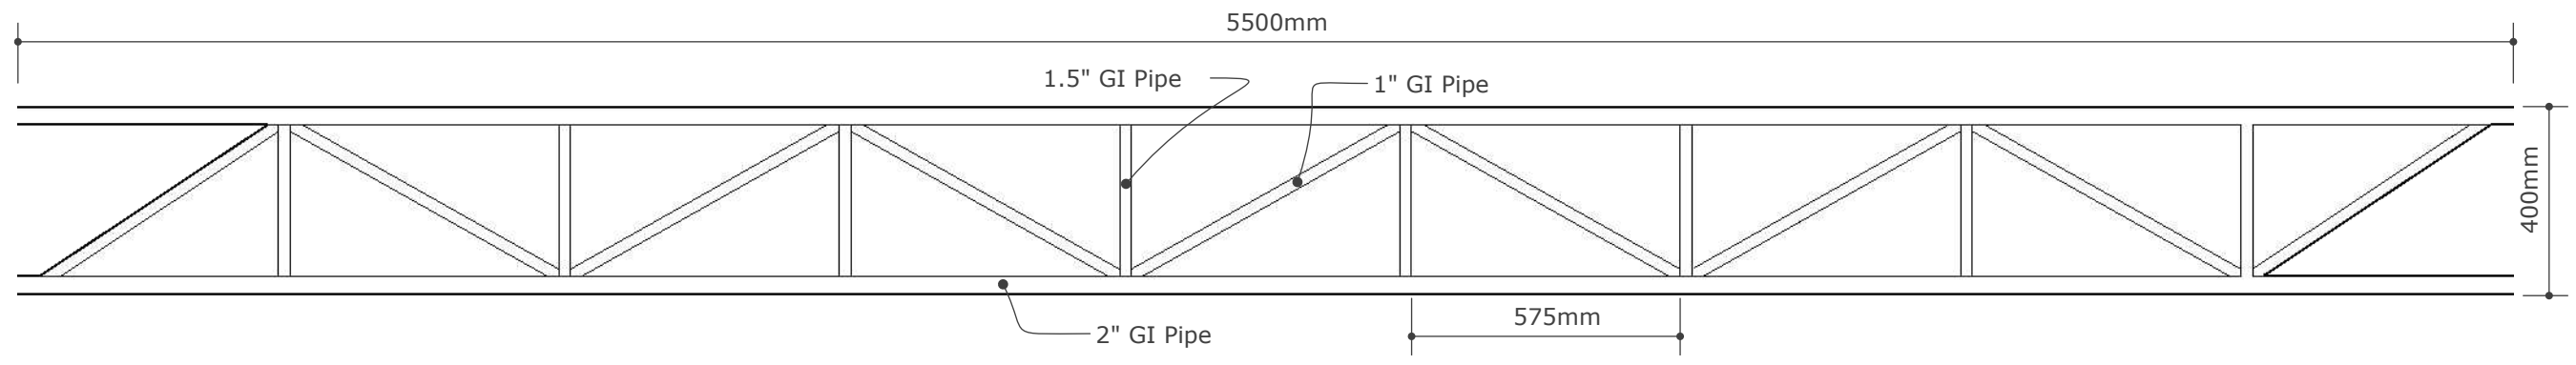





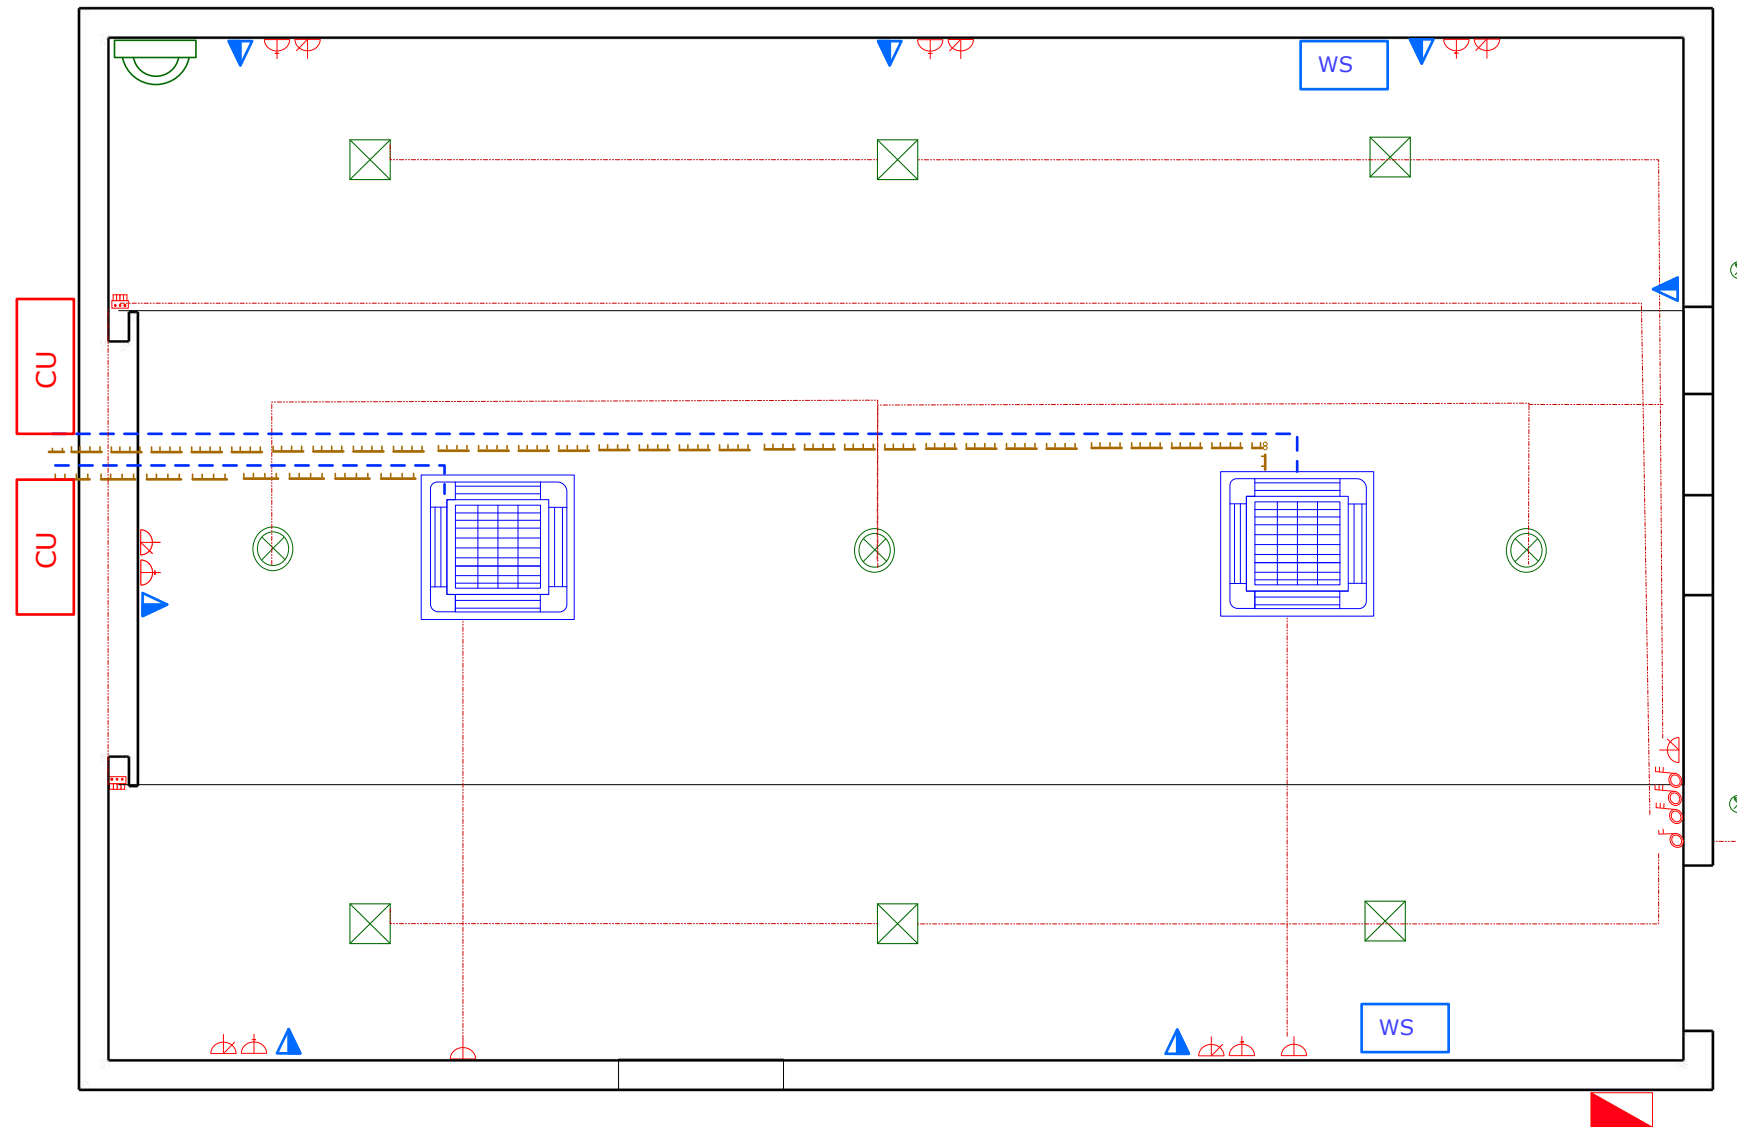












1 Truss Detail
A03





Legend

-  Ceiling Mounted Rectangular LED Panel Light 24" 80-85W
-  Ceiling Mounted Surface Round LED Panel Light 22W
-  Ceiling Mounted Outdoor Weatherproof 22W Bulb
-  Flush Mounted Distribution Box
-  Socket Outlet 13A Universal (Single Gang switch in 2 Gangs Link Mounting Box)
-  Socket Outlet 13A Universal
-  Socket Outlet 15A @ High Level
-  3 Gang Switch
-  2 Gang Switch
-  Terminal Connector 10A (For connecting LED Strip light)
-  4-Way Cassette Air Conditioner
-  Outdoor Condensing Unit
-  Refrigerant Pipes
-  25.dia. Condensate Drain Pipe
-  360° Camera
-  Wall Mounted Speaker @ High Level
-  Computer Network Outlet

1
A04 **Electrical & Network Layout**



Elevation View	D1	W1	D2
Floor Level			
Frame Material	Aluminum Grey Powder Coated	Aluminum Grey Powder Coated	Aluminum Grey Powder Coated
Panel Material	Aluminum Grey Powder Coated with Grey Cladding Panel	Aluminum Grey Powder Coated with Black Glass Panel	Aluminum Grey Powder Coated with Grey Cladding Panel

1 DOOR & WINDOW SCHEDULE
A12 NOT TO SCALE

