


SITE PLAN


SCALE 1:100

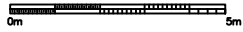

8311.35 SQFT

PLOT AREA:

672.15 SQM

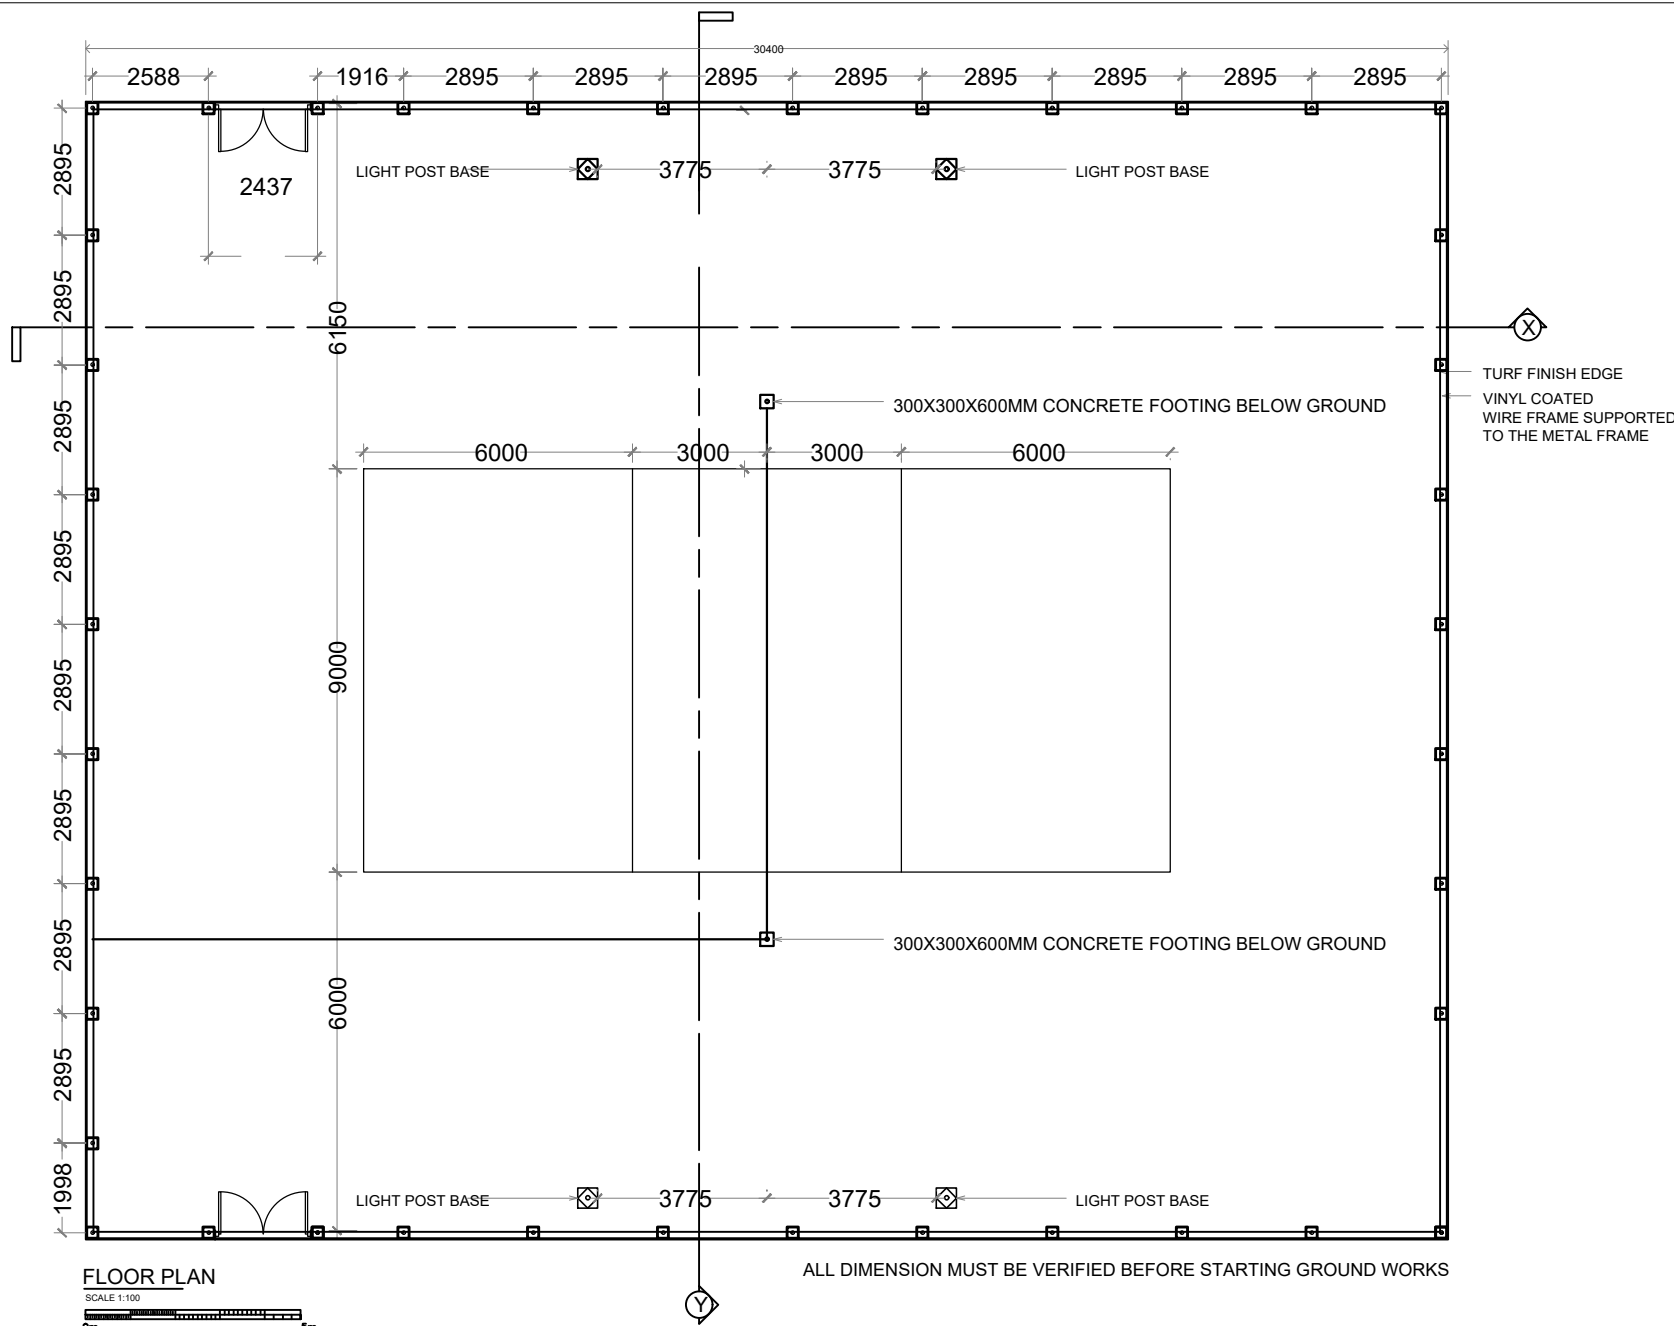


FLOOR PLAN

SCALE 1:100




ALL DIMENSION MUST BE VERIFIED BEFORE STARTING GROUND WORKS

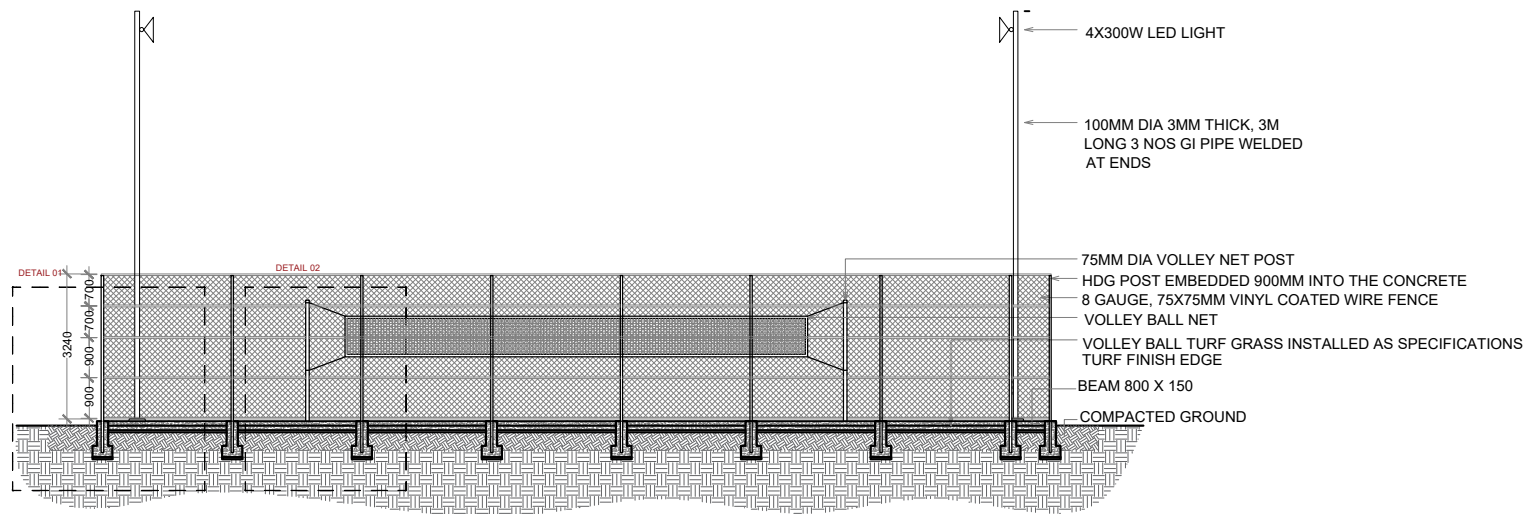

SECTION X-X

SCALE 1:100



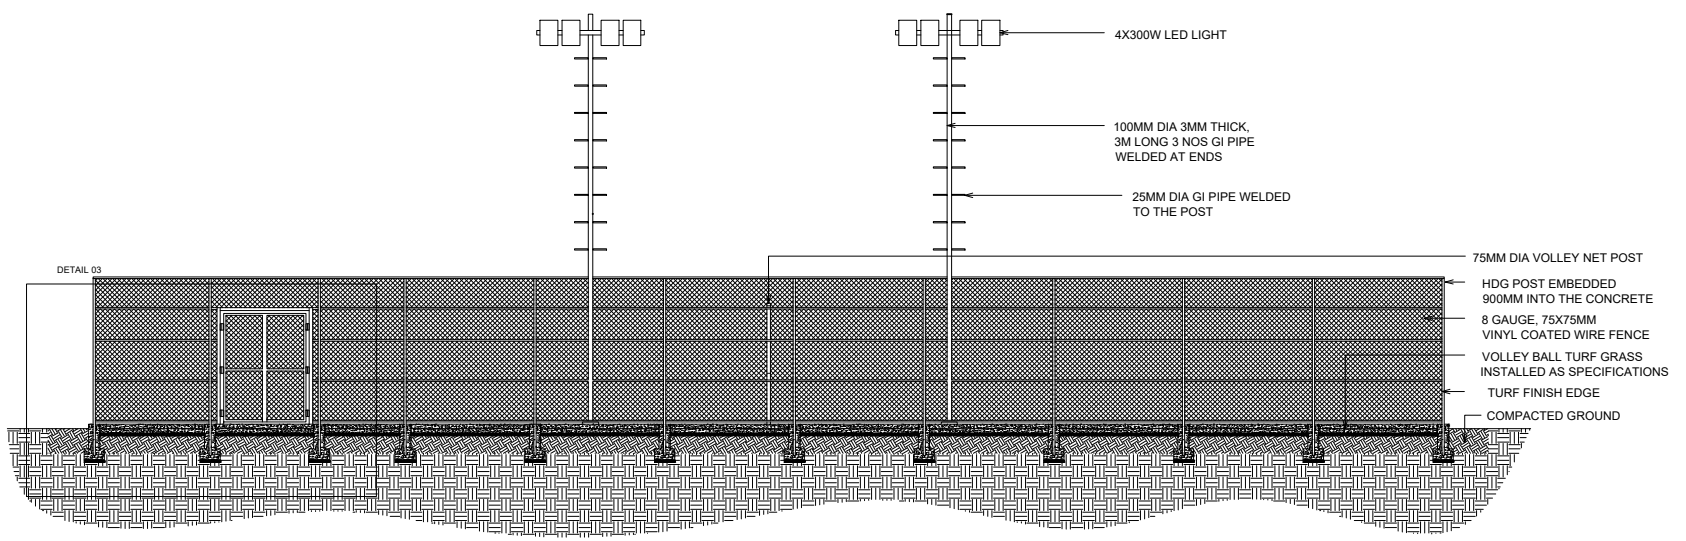

4X300W LED LIGHT

100MM DIA 3MM THICK,
3M LONG 3 NOS GI PIPE
WELDED AT ENDS

25MM DIA GI PIPE WELDED
TO THE POST

75MM DIA VOLLEY NET POST
HDG POST EMBEDDED
900MM INTO THE CONCRETE
8 GAUGE, 75X75MM
VINYL COATED WIRE FENCE
VOLLEY BALL TURF GRASS
INSTALLED AS SPECIFICATIONS
TURF FINISH EDGE
COMPACTED GROUND

DETAIL 03


SECTION Y-Y

SCALE 1:100



0m


5m

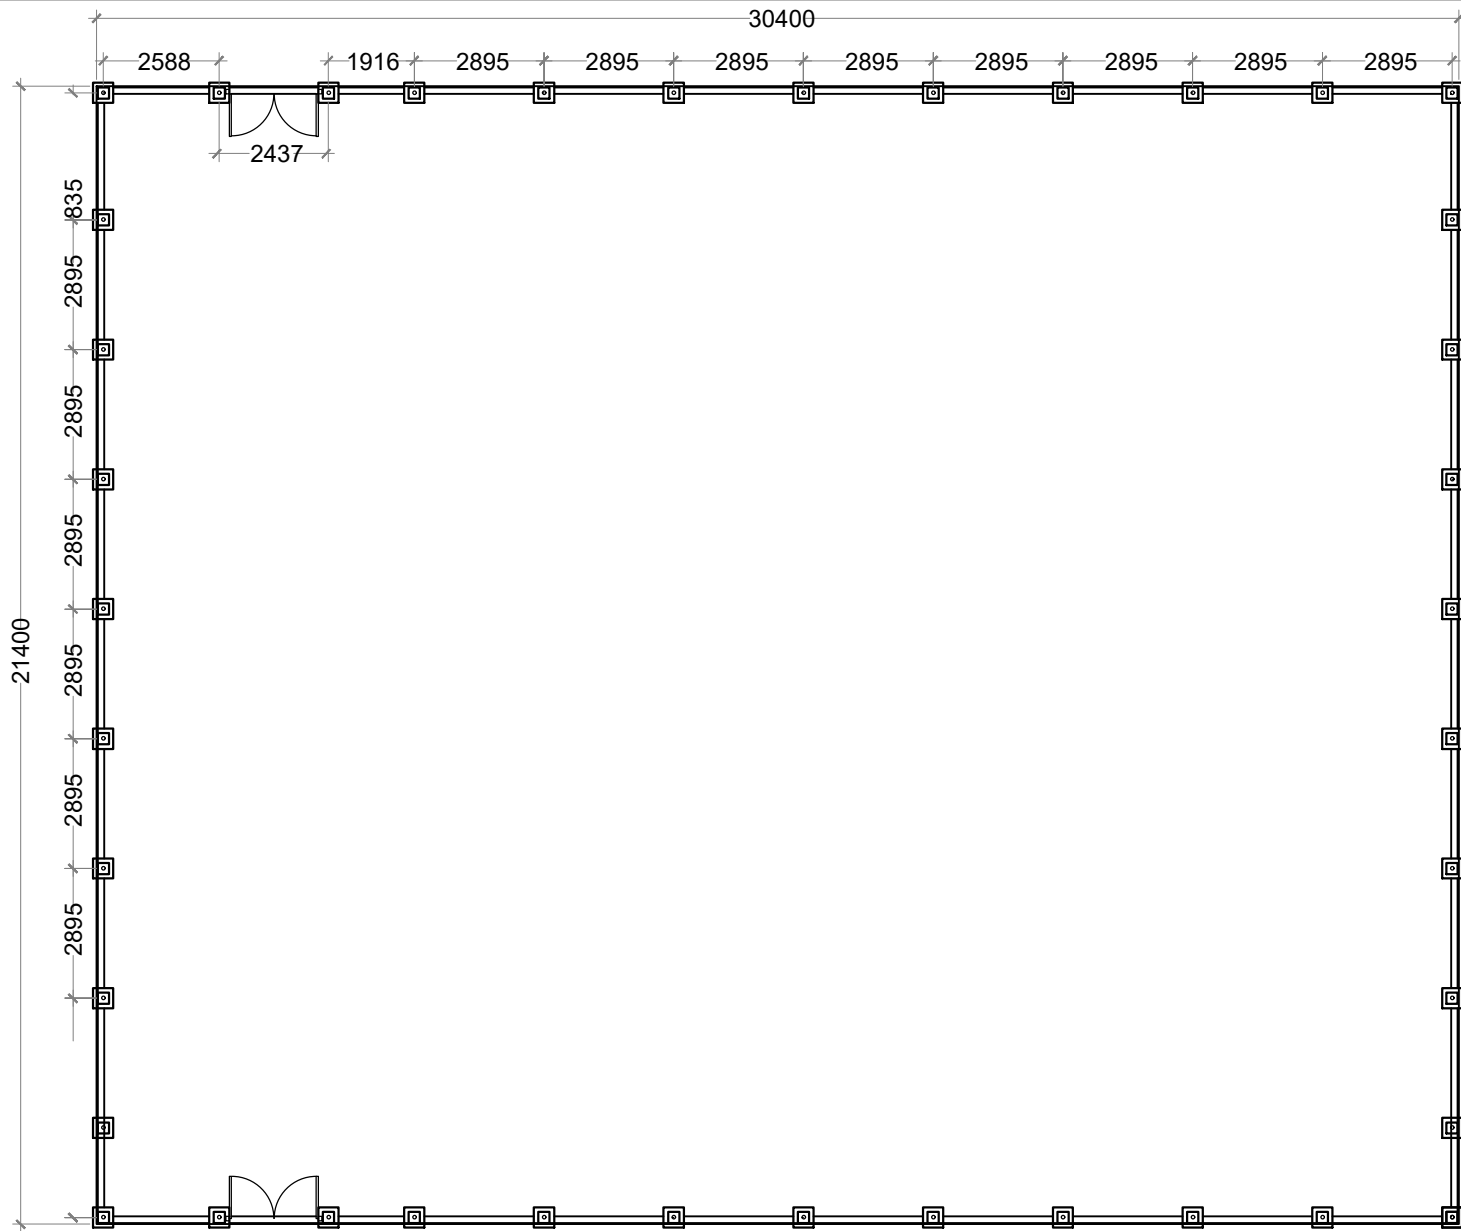

COLUMN PLAN


SCALE 1:100



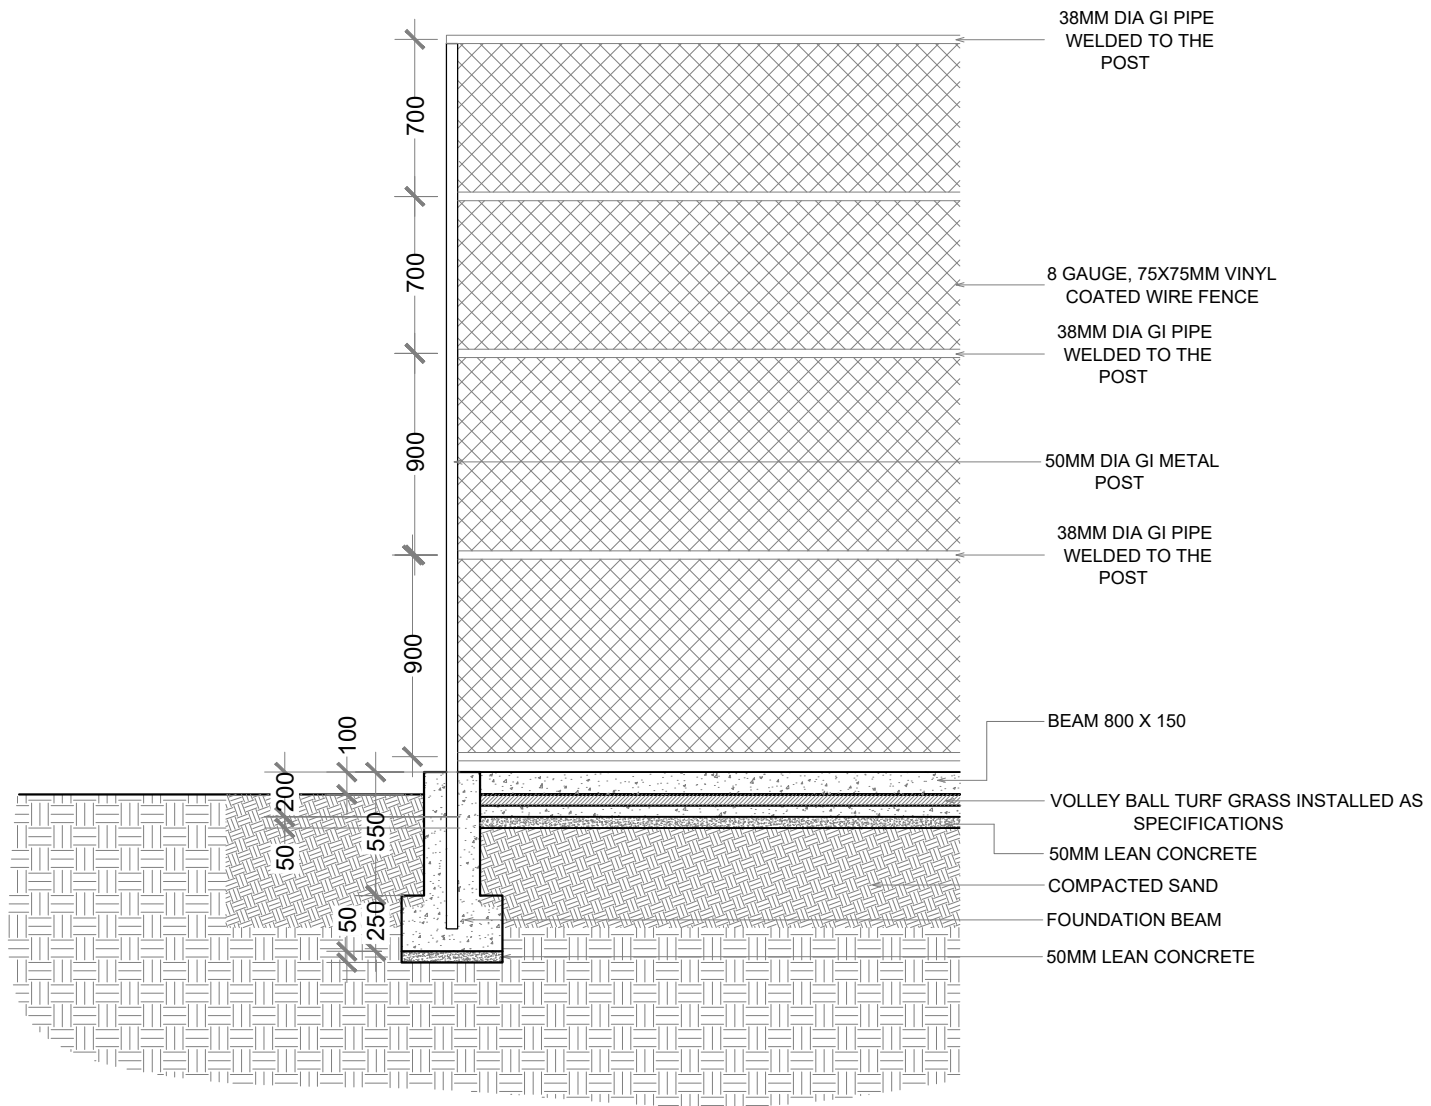


DETAIL 01

SCALE 1:20

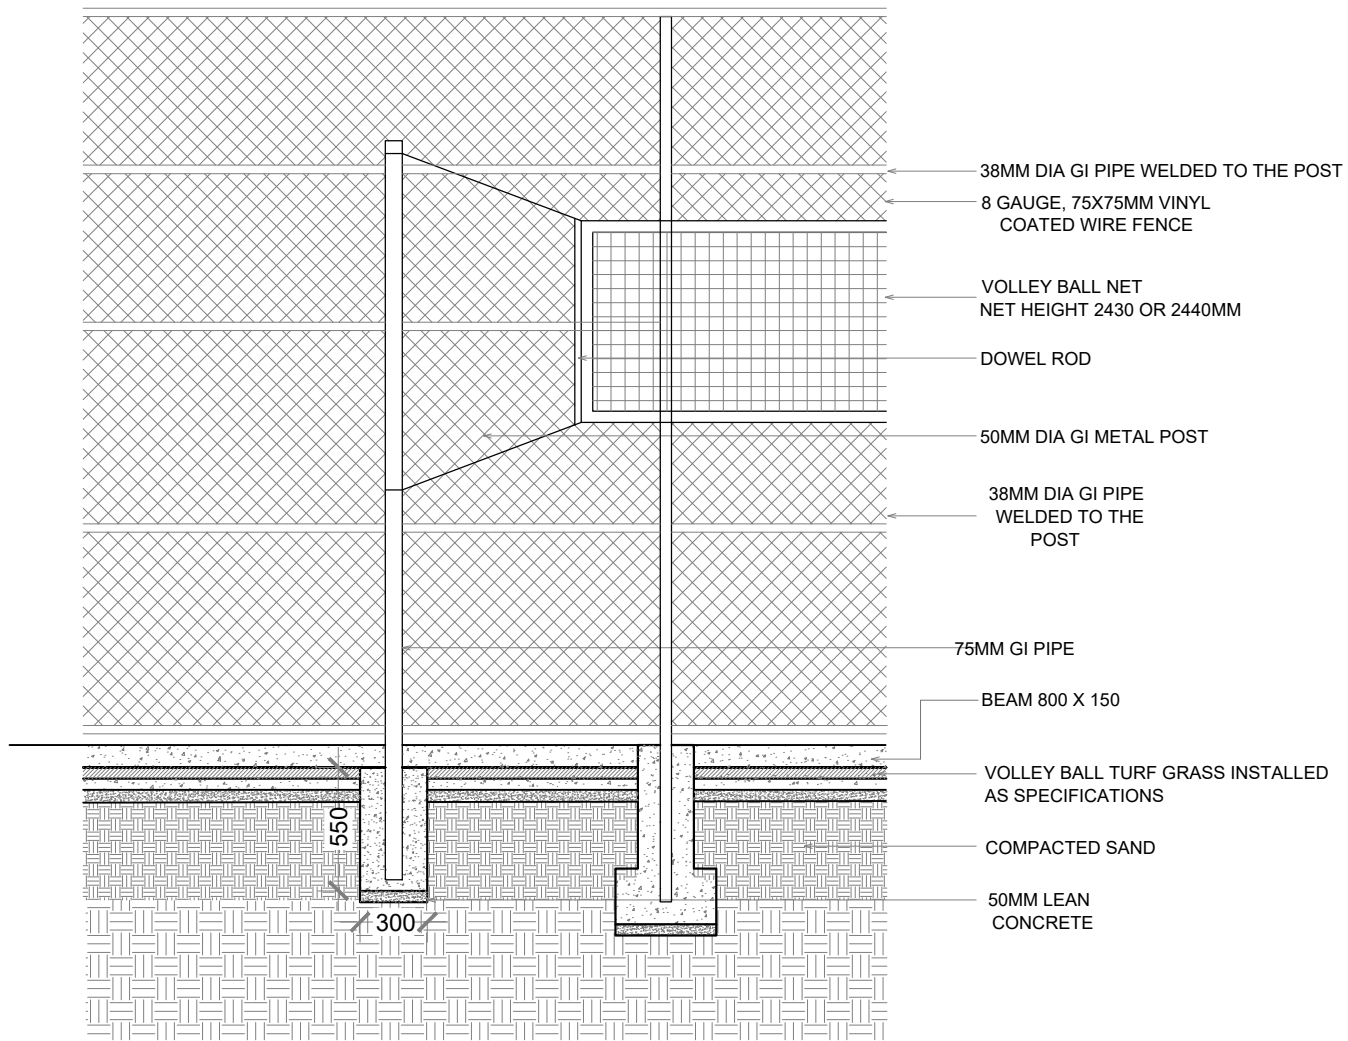

DETAIL 02


SCALE 1:20

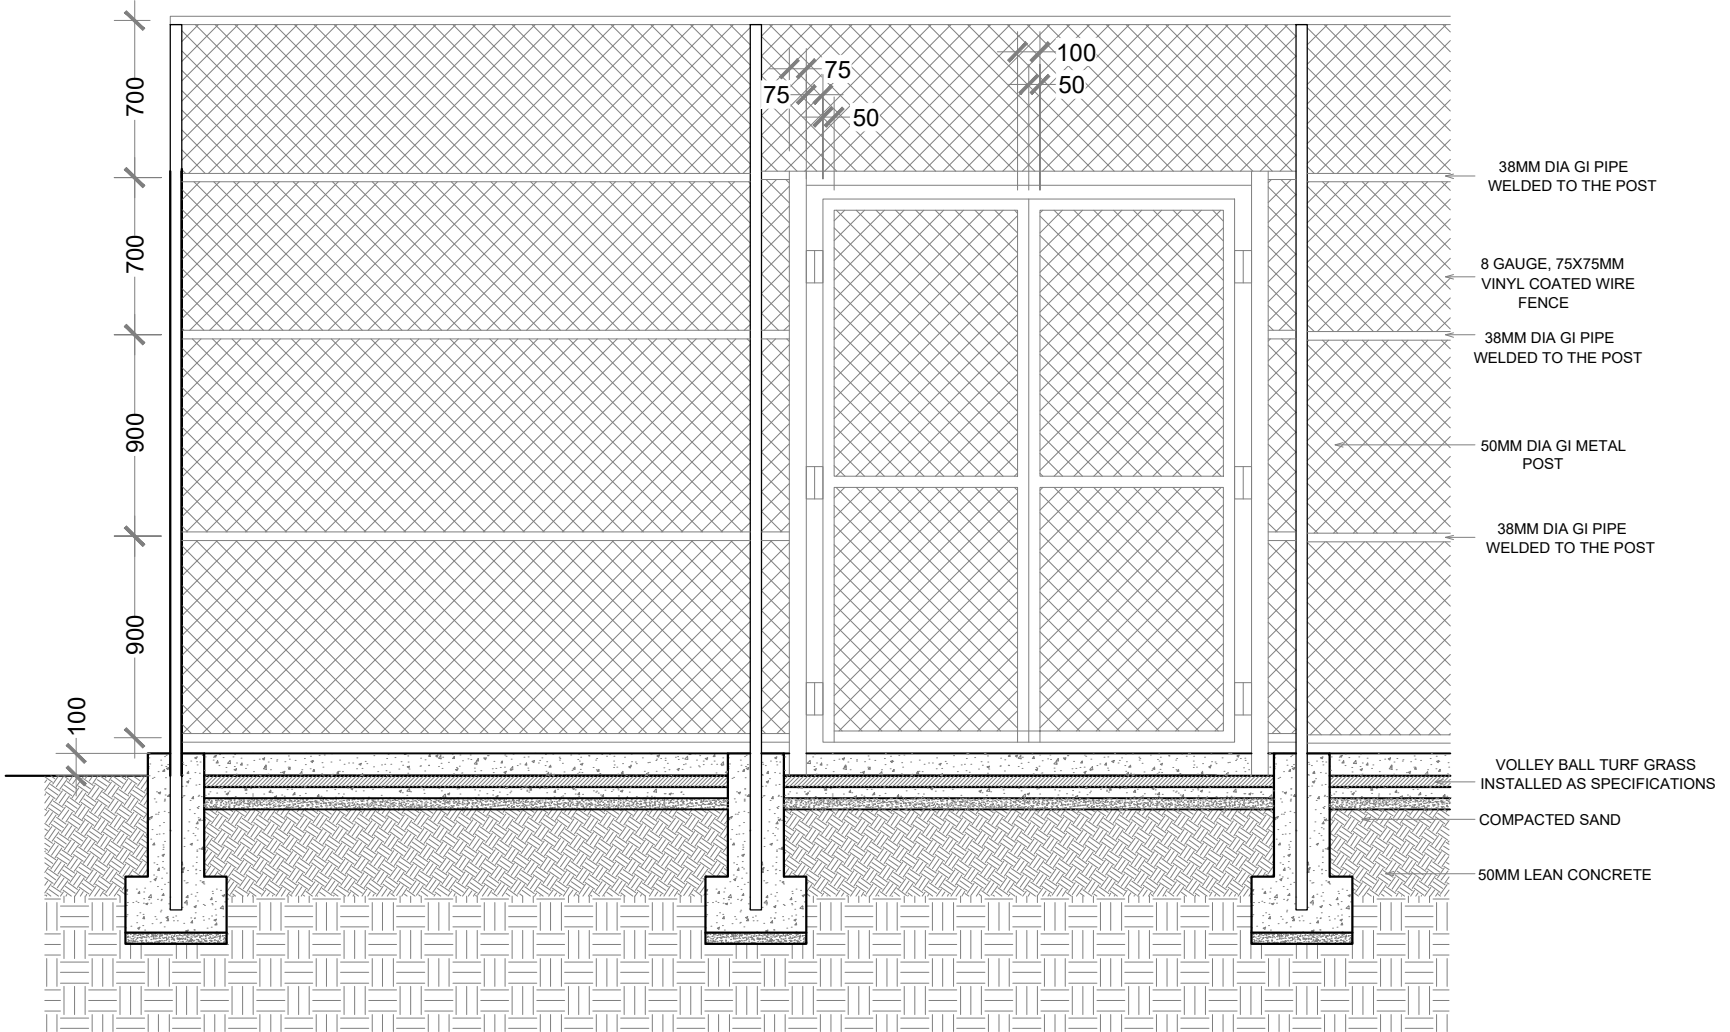


DETAIL 03
SCALE 1:20

COLUMN FOOTING DETAIL


SIZE	REINFORCEMENT
450 x 450 x 250 MM BASE	T10 @ 150 C/C BOTHWAYS
250 x 250 x 550 MM TOP	T10 @ 150 C/C BOTHWAYS

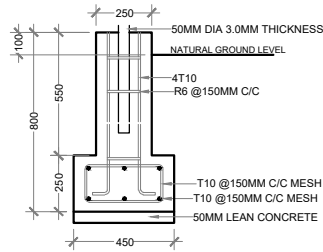


COLUMN FOOTING

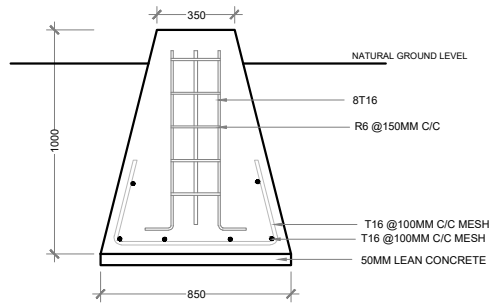


LIGHT POST REINFORCEMENT DETAIL
SCALE 1:20

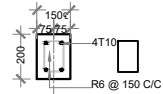


FOUNDATION BEAM

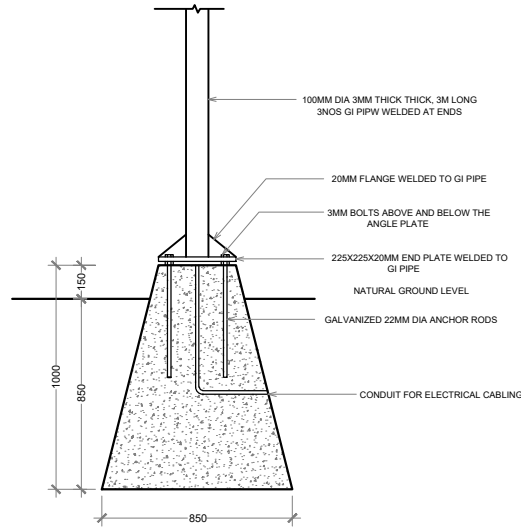


LIGHT POST FIXING DETAIL
SCALE 1:20

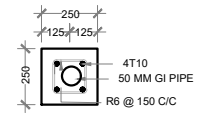


COLUMN

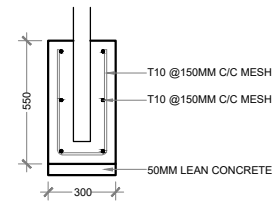

VOLLEY NET POST FOOTING

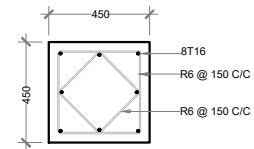


LIGHT POST FOOTING DETAIL

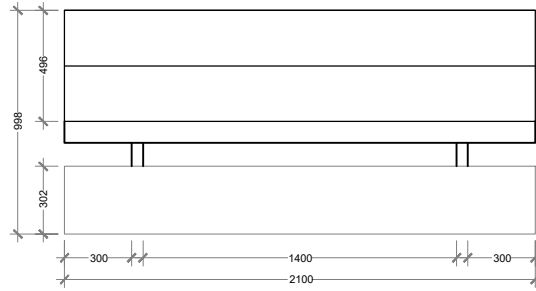


**PORTABLE PLAYER BENCH
PLAN VIEW**

SCALE 1:20

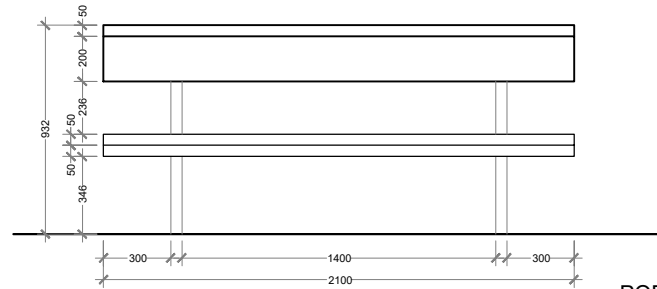

**PORTABLE PLAYER BENCH
FRONT VIEW**

SCALE 1:20

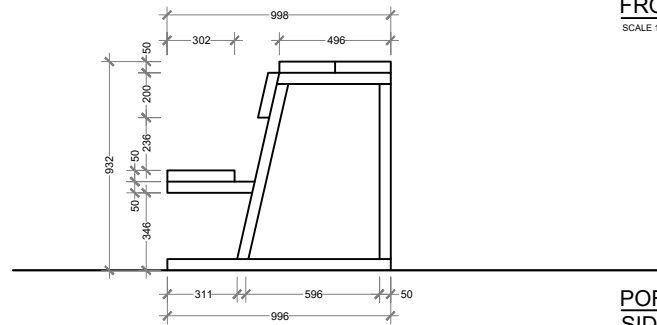

**PORTABLE PLAYER BENCH
SIDE VIEW**

SCALE 1:20

PVC COATED WIRE FENCE


**8 Gauge, 75x75 mm
vinyl coated wire fence**



VOLLEYBALL SYSTEM




DE5000 Beach Volleyball Uprights
FIVB approved
Beach use
Internal bevel gear system for fine height adjustment
Aluminum made
Dust/Water/Rust proof design
Under ground L300mm
Inner post : Φ 76.3mm Outer post : Φ 85.0mm
33kg/pair

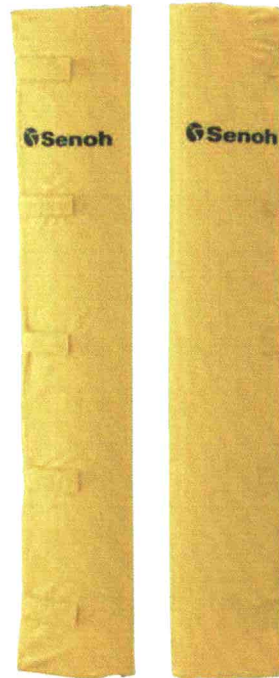

DE2100 Safety Pads
FIVB approved
Beach use
Urethane foam covered with tarpaulins
Easy attach/detach with Velcro tapes
Dust/Water/Rust proof design
H1700mm
5kg/pair



DL0200 Beach Volleyball Referee Stand
FIVB approved
Beach use
Steel frame with padding
Detachable handrail
H2100 x W750 x D900mm
Footplate height adjustable 930-1430mm
57kg / unit

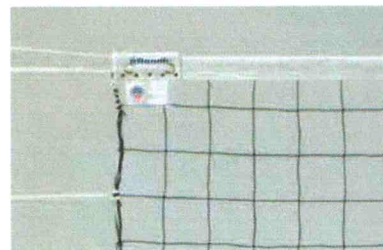

DE8003 Official Volleyball Net
FIVB approved
Indoor use
Polyethylene net with technora cable
Dtex 90T/360
H1000 x L9500mm
100mm x 100mm square mesh

VOLLEYBALL COURT TURF SPECIFICATION



Specification

Pile Height	20mm
Dtex	9600
stiches. /m	310s/m (density: 32,500/m2)
Colour	Red/Green/Blue
Guage	3/8"
Grass yam	Fabrillated PE
Backing	PP+Net & SBR Latex
Silica sand	09 kg/sqm