
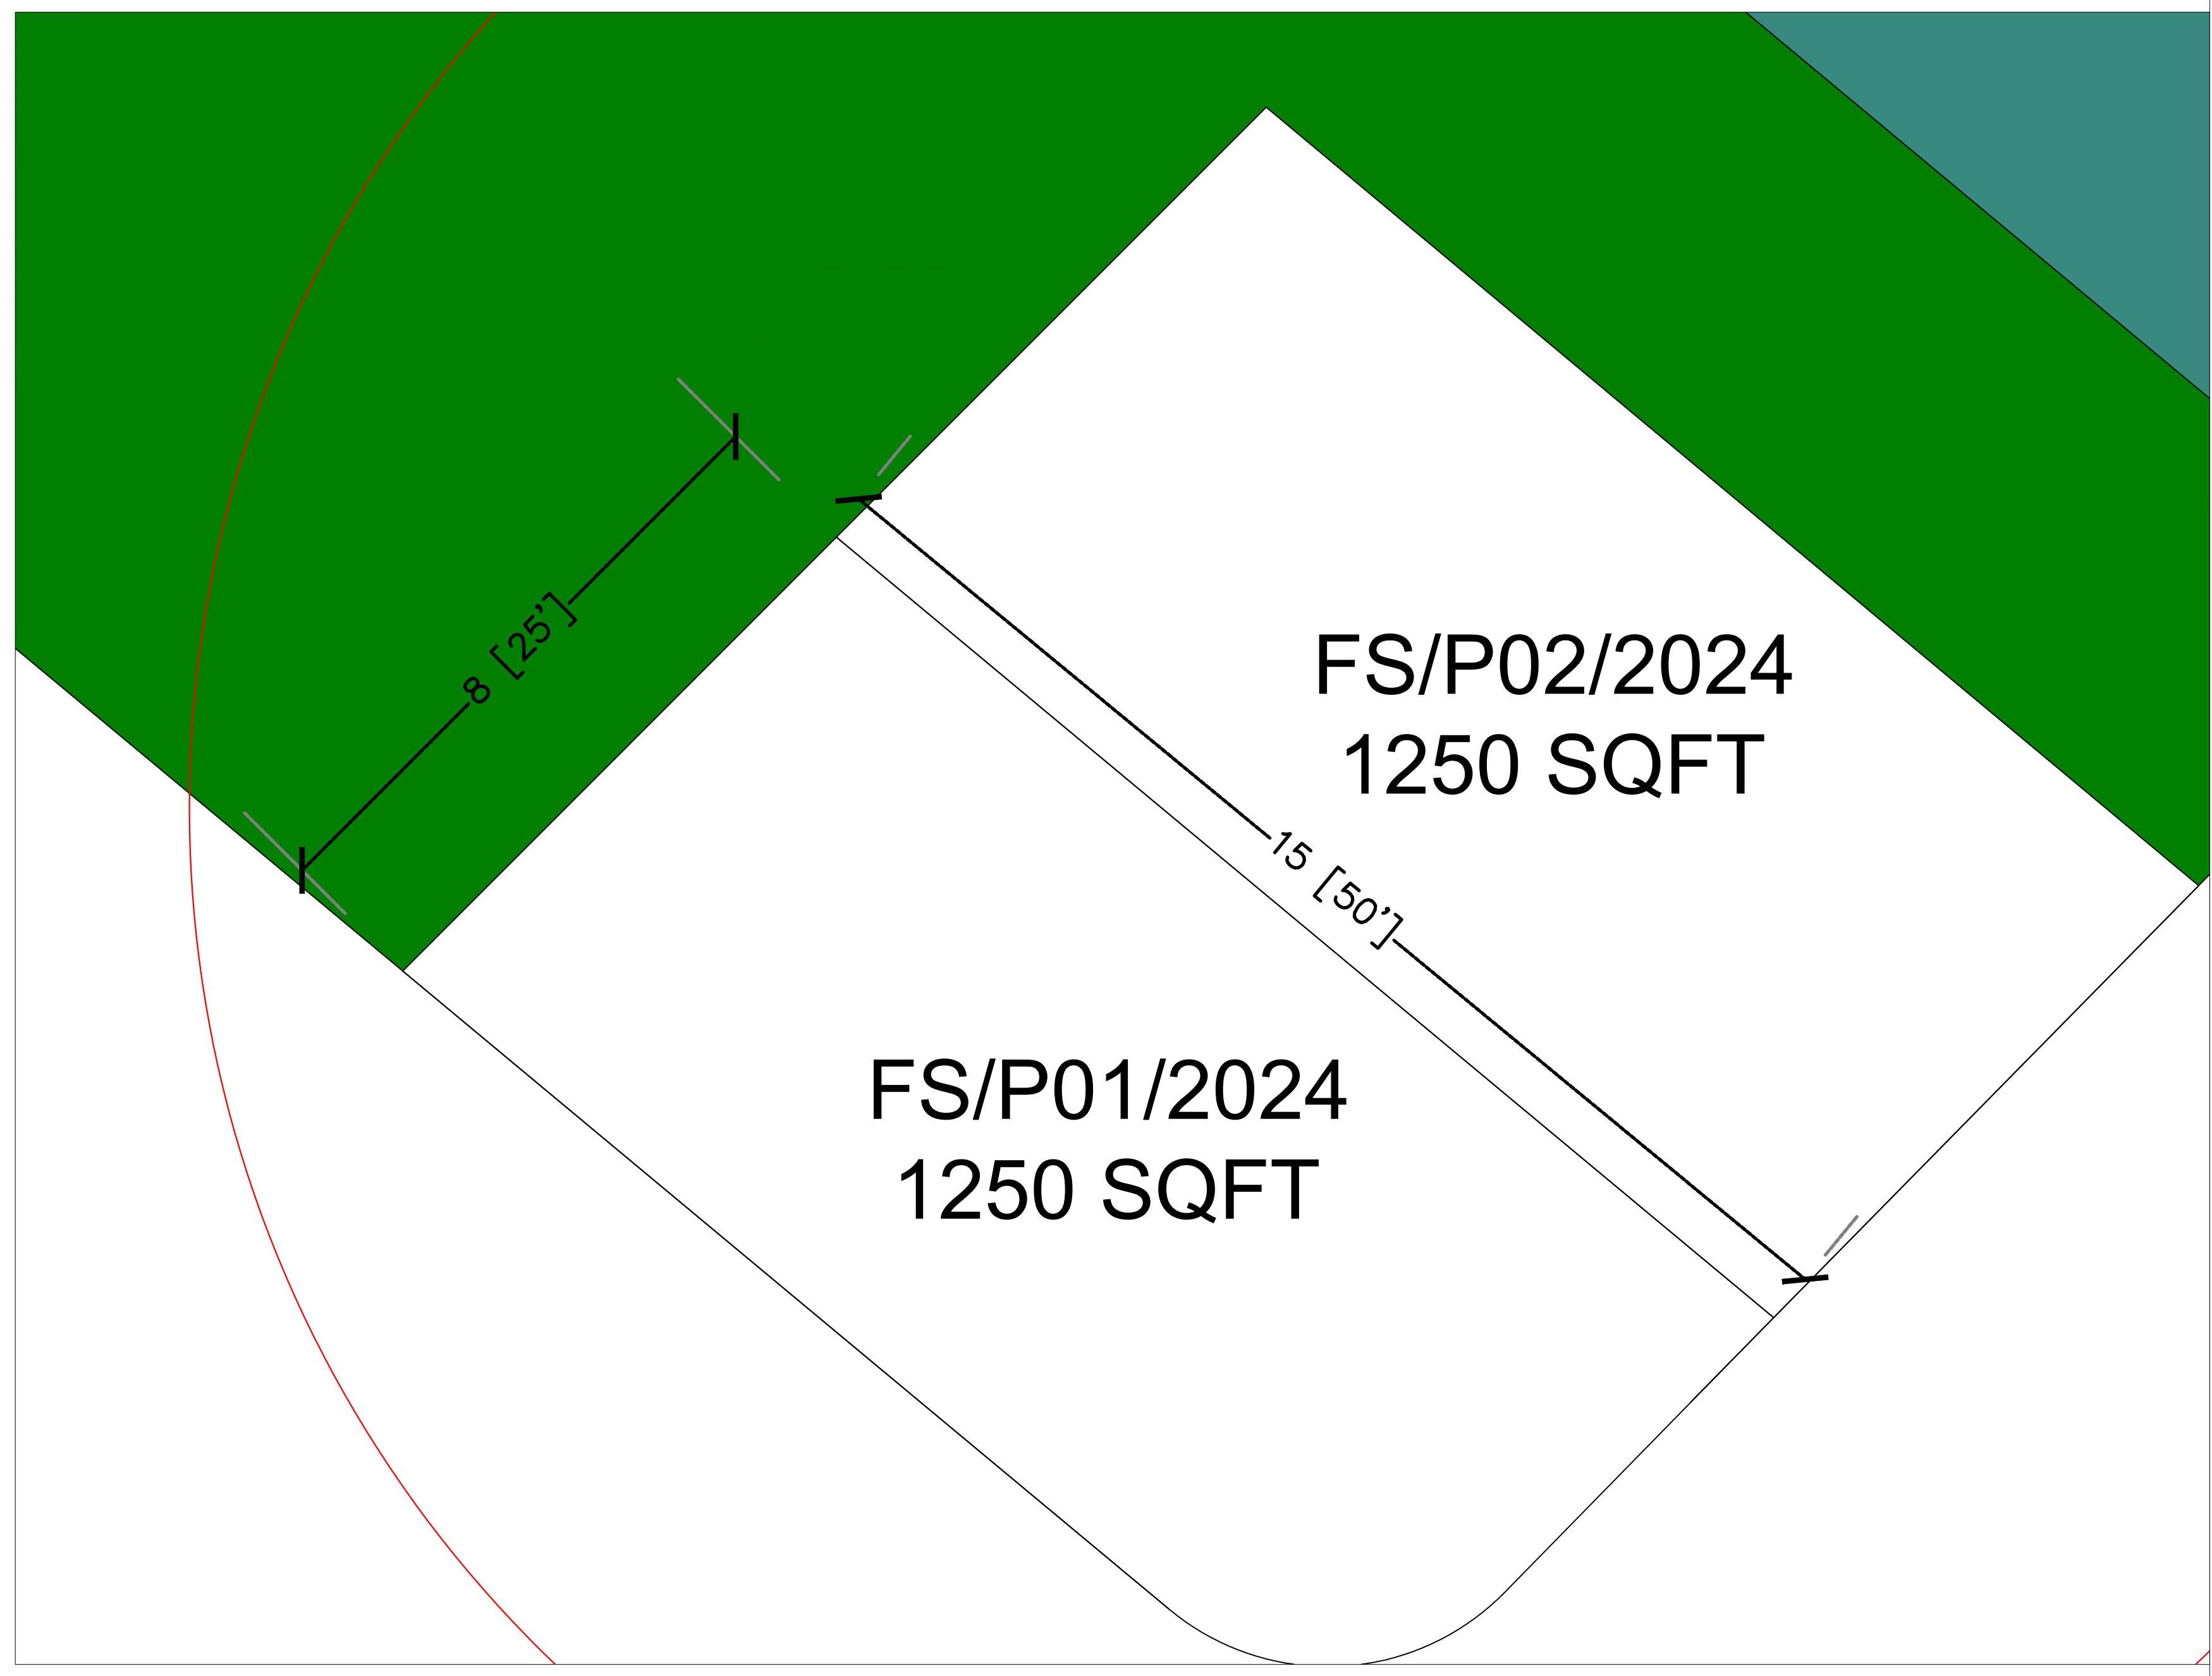


FUEL STORAGE PLOT LEASING BY RATHAFANDHOO COUNCIL/ PLOT ALLOCATION MAP

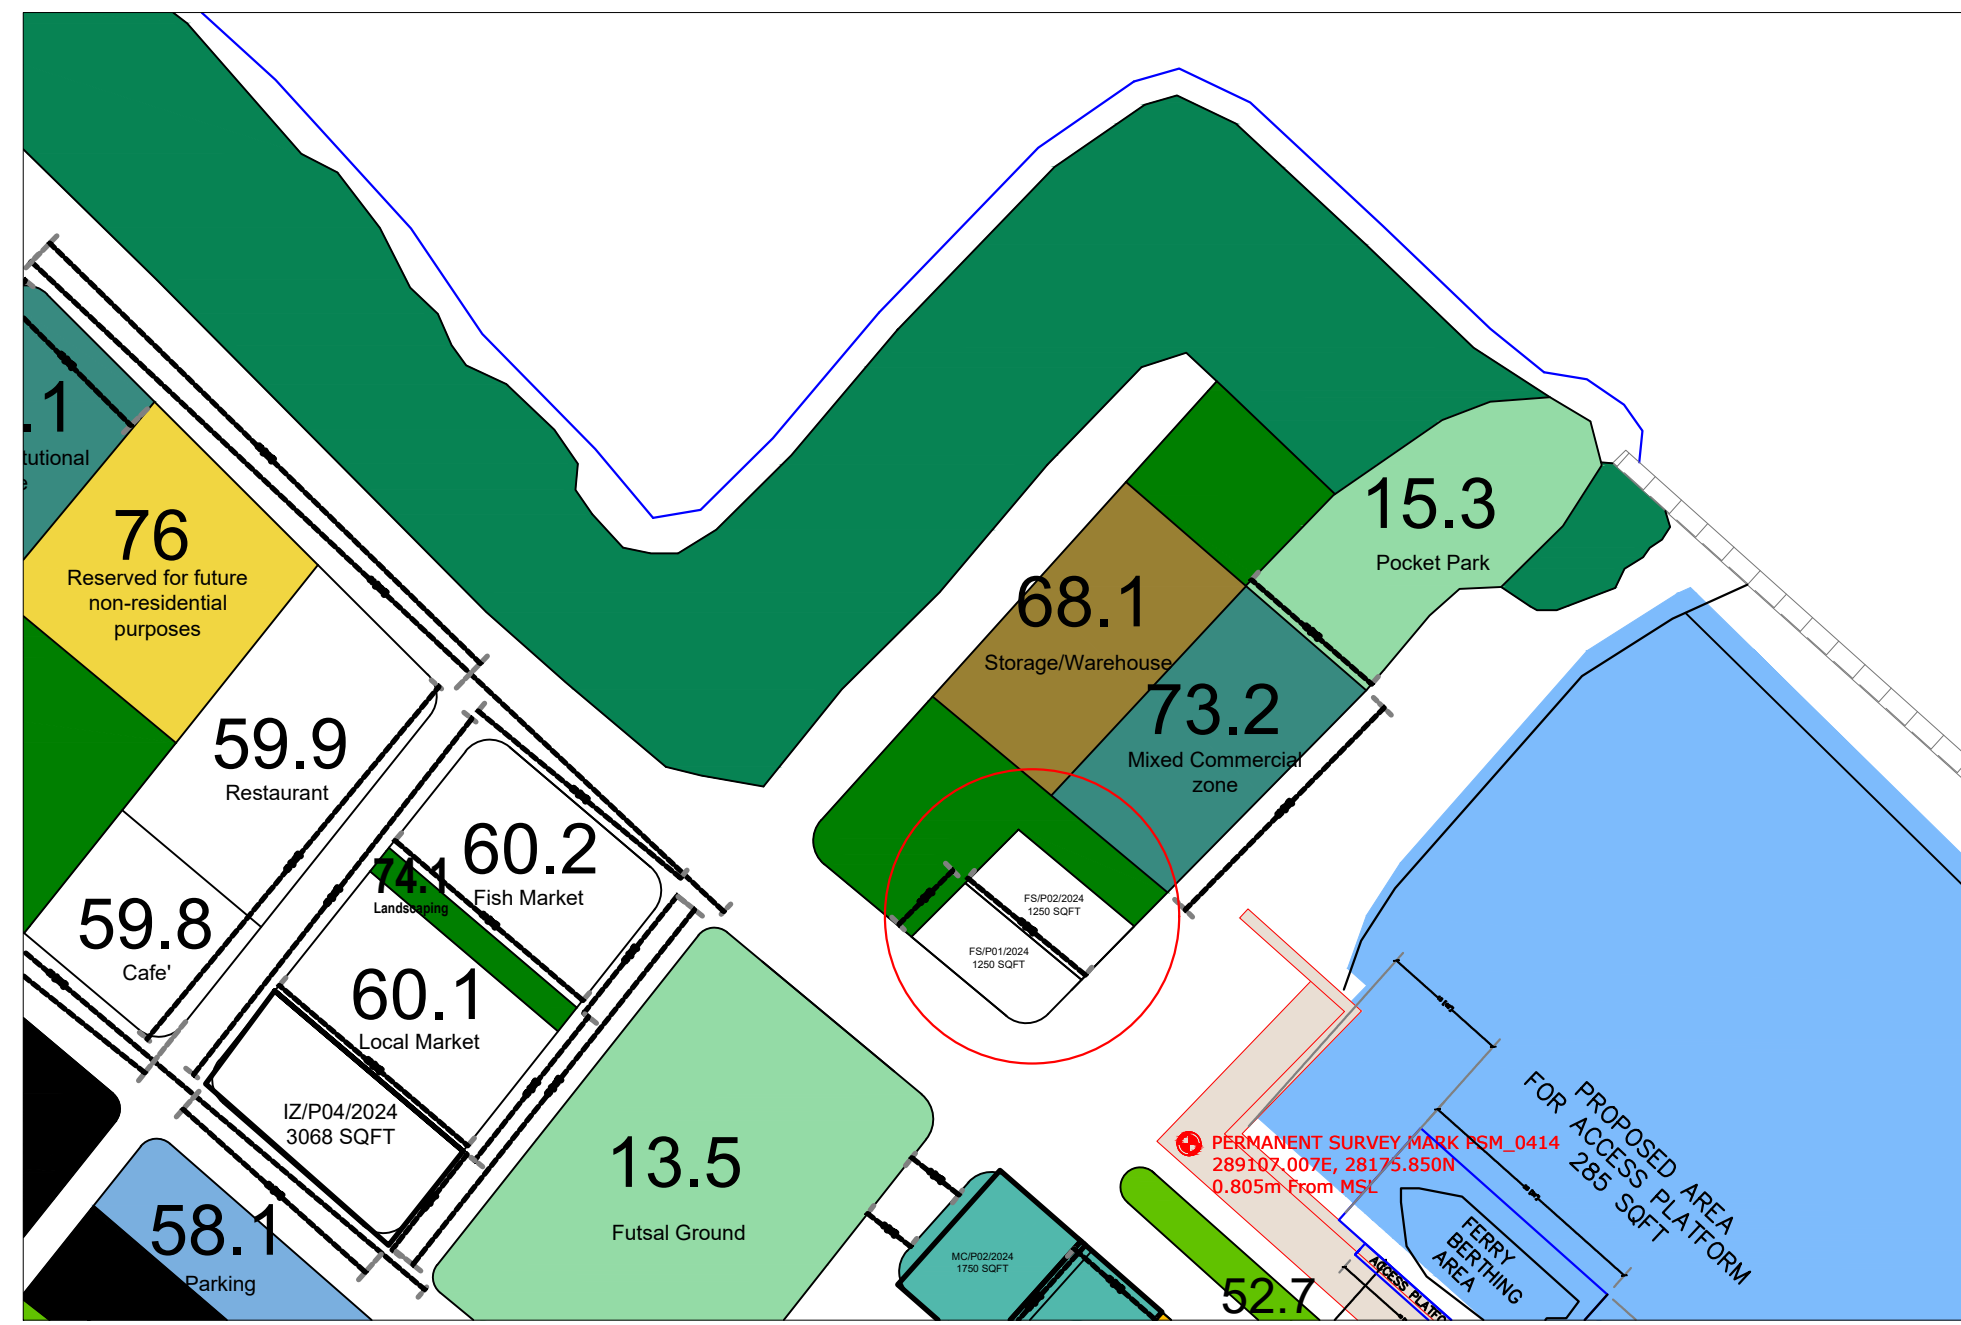

Itemref	Quantity	Title/Name, designation, material, dimension etc			Article No./Reference	
Designed by XXX	Checked by XXX	Approved by - date XXX - 00/00/00	Filename XXX	Date 00/00/00	Scale 1:1	
XXX				XXX		
				X	Edition 0	Sheet 1/1