


VOLLEYBALL COUR  
FENCE WALL



**SITE PLAN**  
1CM = 1METER

**PLOT AREA:**  
432 SQM  
4650.01 SQFT



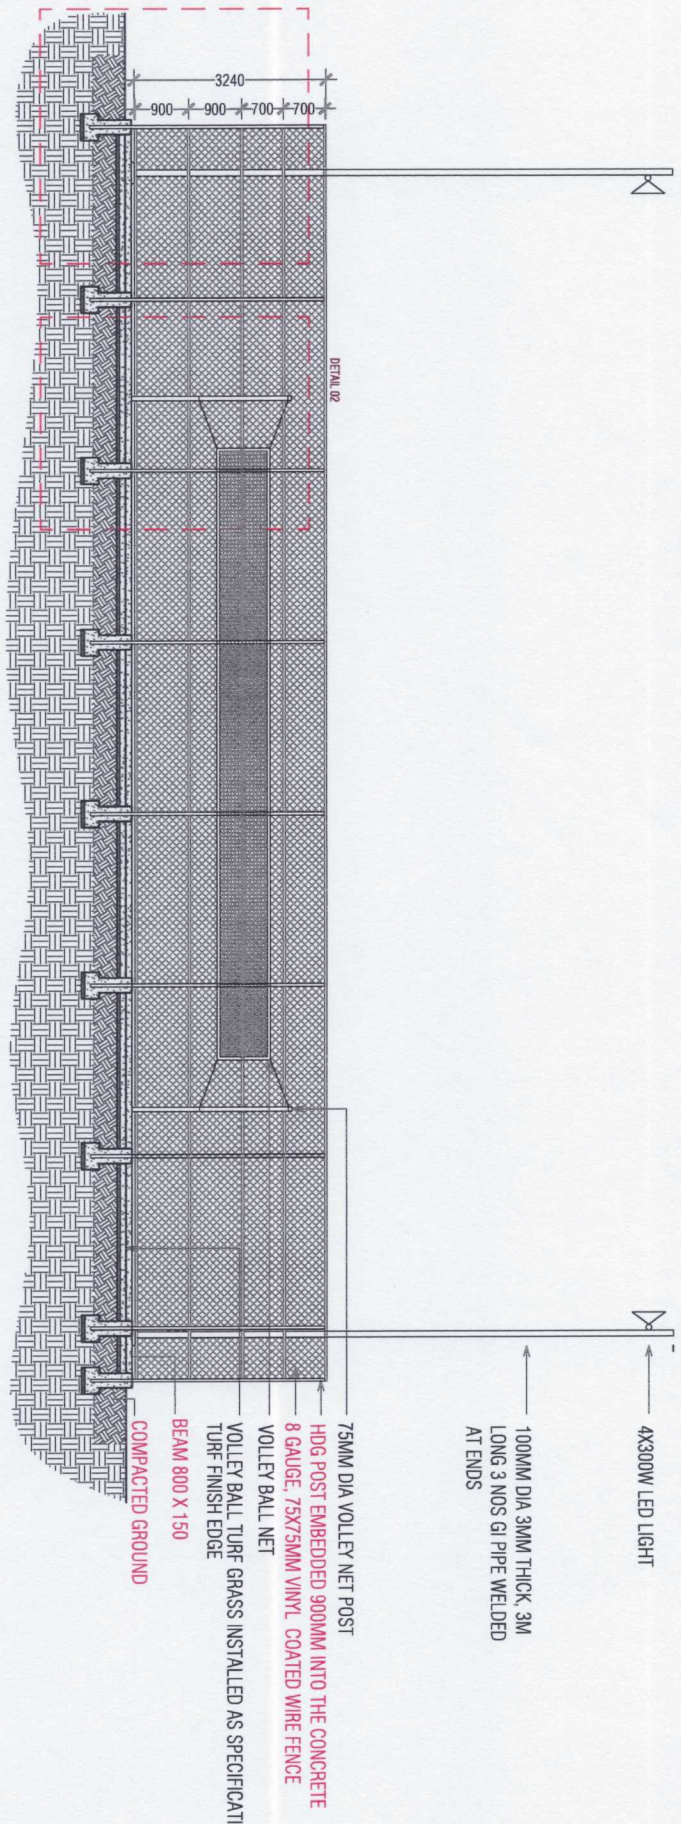










# COLUMN FOOTING DETAIL


SIZE	REINFORCEMENT
450 x 450 x 250 MM BASE	T10 @ 150 C/C BOTHWAYS
250 x 250 x 550 MM TOP	T10 @ 150 C/C BOTHWAYS

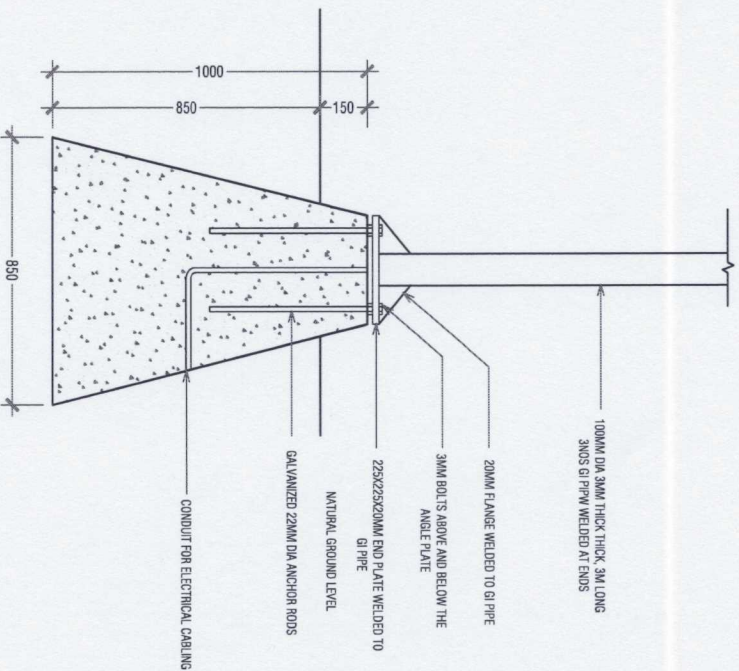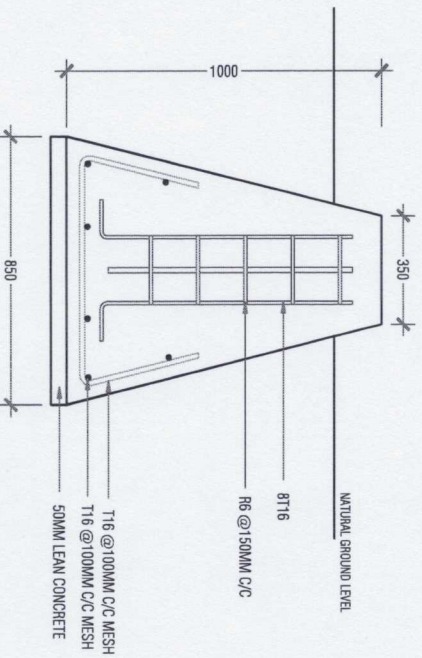

**LIGHT POST  
FIXING DETAIL**  
SCALE 1:20

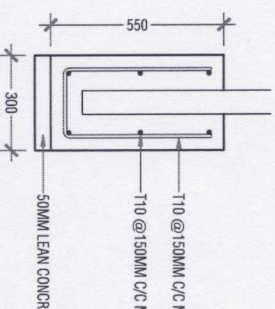


**VOLLEY NET POST FOOTING**

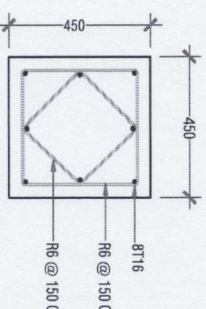


**LIGHT POST FOOTING DETAIL**

**LIGHT POST  
REINFORCEMENT DETAIL**  
SCALE 1:20




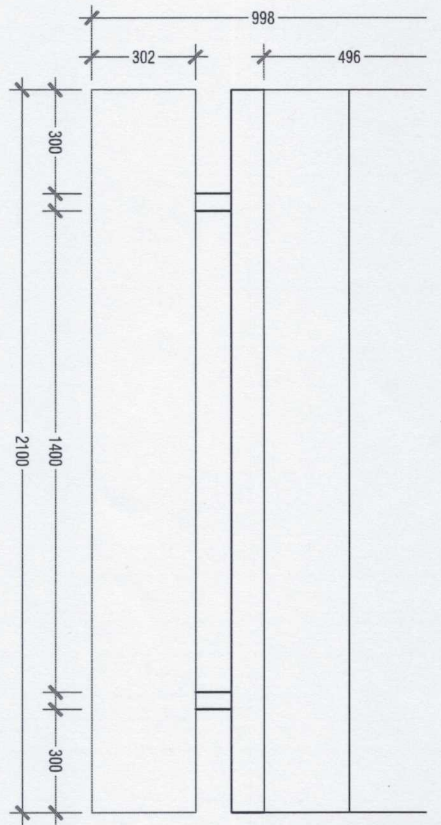

**PORTABLE PLAYER BENCH**  
**PLAN VIEW**  
SCALE 1:20

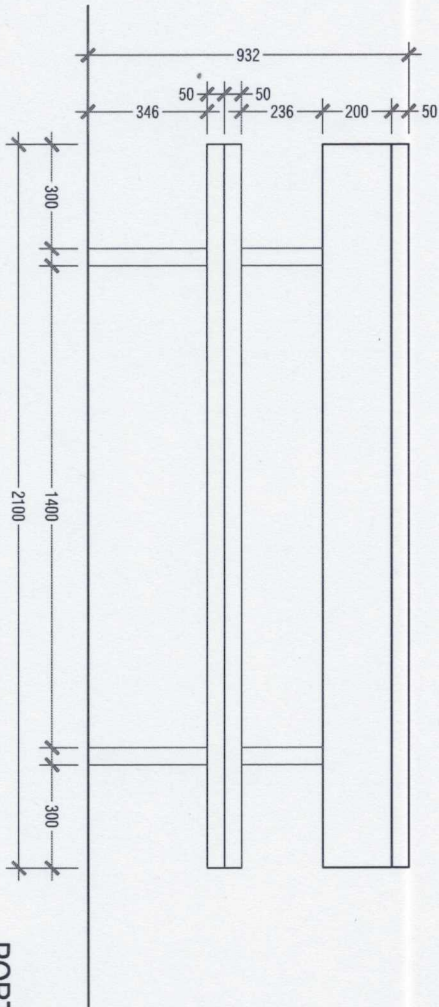


**PORTABLE PLAYER BENCH**  
**FRONT VIEW**  
SCALE 1:20

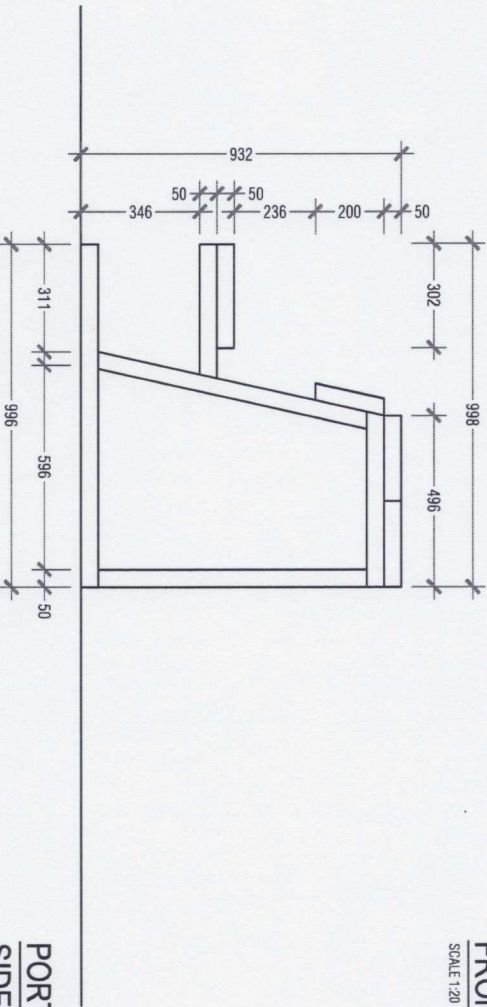


**PORTABLE PLAYER BENCH**  
**SIDE VIEW**




# VOLLEYBALL SYSTEM

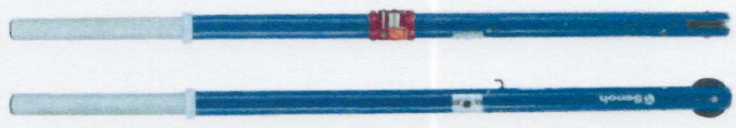


DES000
Beach Volleyball Uprights
FIVB approved
Beach use
Internal bevel gear system for fine height adjustment
Aluminum made
Dust/Water/Rust proof design
Under ground L300mm
Inner post : Ø76.3mm Outer post : Ø85.0mm
33kg /pair

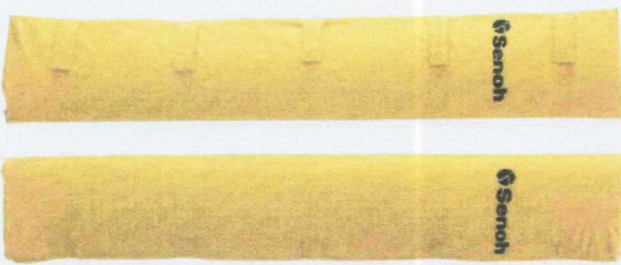

DE2100
Safety Pads
FIVB approved
Beach use
Urethane foam covered with tarpaulins
Easy attach/detach with Velcro tapes
Dust/Water/Rust proof design
H1700mm
5kg/pair

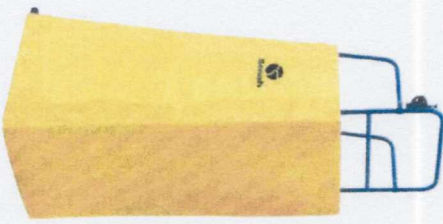

D10200
Beach Volleyball Referee Stand
FIVB approved
Beach use
Steel frame with padding
Detachable handrail
H2100 x W750 x D900mm
Footplate height adjustable 930-1430mm
57kg / unit

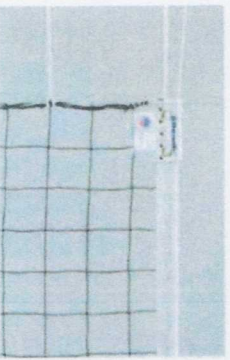

DE8003
Official Volleyball Net
FIVB approved
Indoor use
Polyethylene net with technora cable
Dtex 90T/360
H1000 x L9500mm
100mm x 100mm square mesh





## VOLLEYBALL COURT TURF SPECIFICATION



### Specification

Pile Height	20mm
Dtex	9600
stiches. /m	310s/m (density: 32,500/m <sup>2</sup> )
Colour	Red/Green/Blue
Guage	3/8"
Grass yam	Fabrillated PE
Backing	PP+Net & SBR Latex
Silica sand	09 kg/sqm





