


NOTE:
FOOTING FOR MINARET (1700 x 1700 x 600, T12@150 BW T&B)

MINARETTE STRCUTURAL DETAILS

SCALE = 1:20

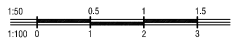

MACO
DESIGNS
Contact: 9915571, 7691671
Email: info@maco.mv

CLIENT:

R.INNAMAADHOO
COUNCIL

PROJECT:

MOSQUE
R.INNAMAADHOO

DESIGNER:

ASF HASSAN &
FAYYAH FAUZY

ARCHITECT:

FAYYAH FAUZY

STRUCTURE CHECKER:

IBRAHIM NAUFAL

ENGINEER:

AHMED SUJITH

SCALE : AS GIVEN


DWNG TITLE : AS GIVN

D09M01Y18

FILE NAME
D:\INK-03\BDD\Volume_1\MACO
PROJECTS\ONG\ING\MOSQU
R.INNAMAADHOO


WARNING:
- This drawing shall not be used for construction unless certified.
- Contractor to verify all dimensions of existing works on site before commencing any work or preparing shop drawings.
- Do not scale drawings, use written dimensions only.
- This drawing is to be read in conjunction with the specifications and conditions of contract.
- This drawing and design is copyright and no portion may be reproduced without the permission of the MACO architects

S3

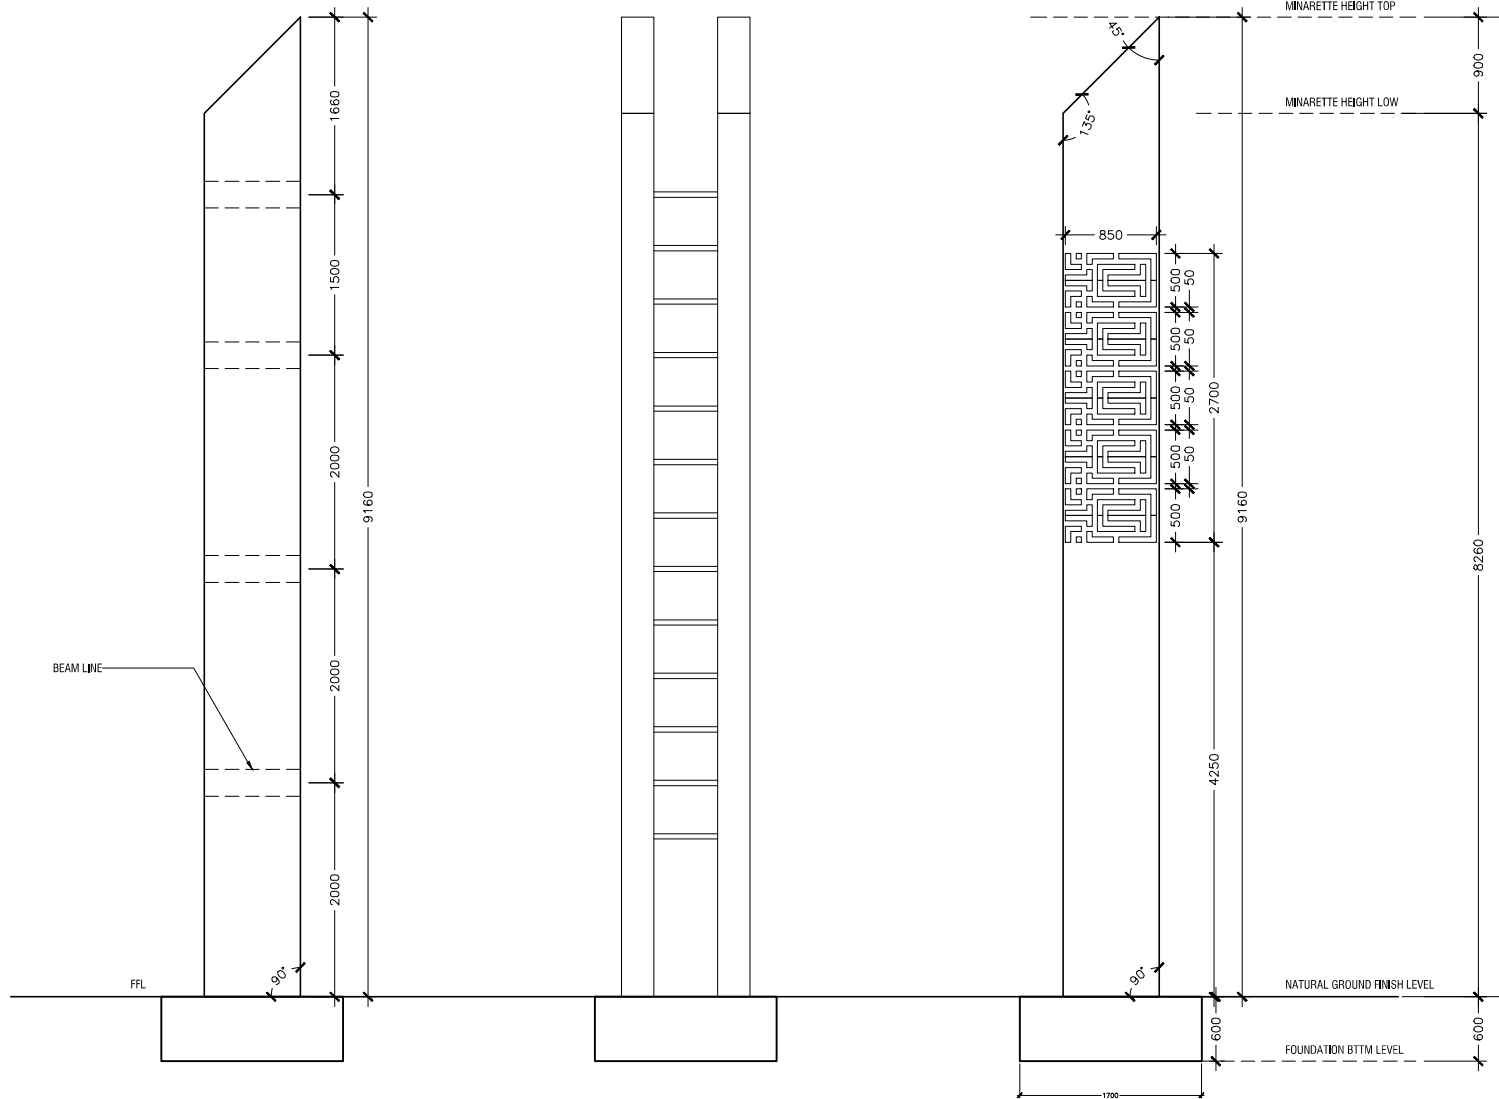

MINARETTE DETAIL

SCALE = 1:50

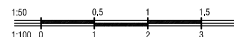

Contact: 9915571, 7691671

Email: info@maco.mv

CLIENT:

R.INNAMAADHOO COUNCIL

PROJECT:

MOSQUE
R.INNAMAADHOO

DESIGNER:

ASF HASSAN & FAYYAH FAUZY

ARCHITECT:

FAYYAH FAUZY

STRUCTURE CHECKER:

IBRAHIM NAUFAL

ENGINEER:

AHMED SUJITH

SCALE : AS GIVEN


DWNG TITLE : AS GIVN

D09M01Y18

FILE NAME
D:\INK-03\B3\Volume_1\MACO
PROJECTS\ONG\IN\MOSQU
R.INNAMAADHOO

- WARNING:
- This drawing shall not be used for construction unless certified.
 - Contractor to verify all dimensions of existing works on site before commencing any work or preparing shop drawings.
 - Do not scale drawings, use written dimensions only.
 - This drawing is to be read in conjunction with the specifications and conditions of contract.
 - This drawing and design is copyright and no portion may be reproduced without the permission of the MACO architects

A16

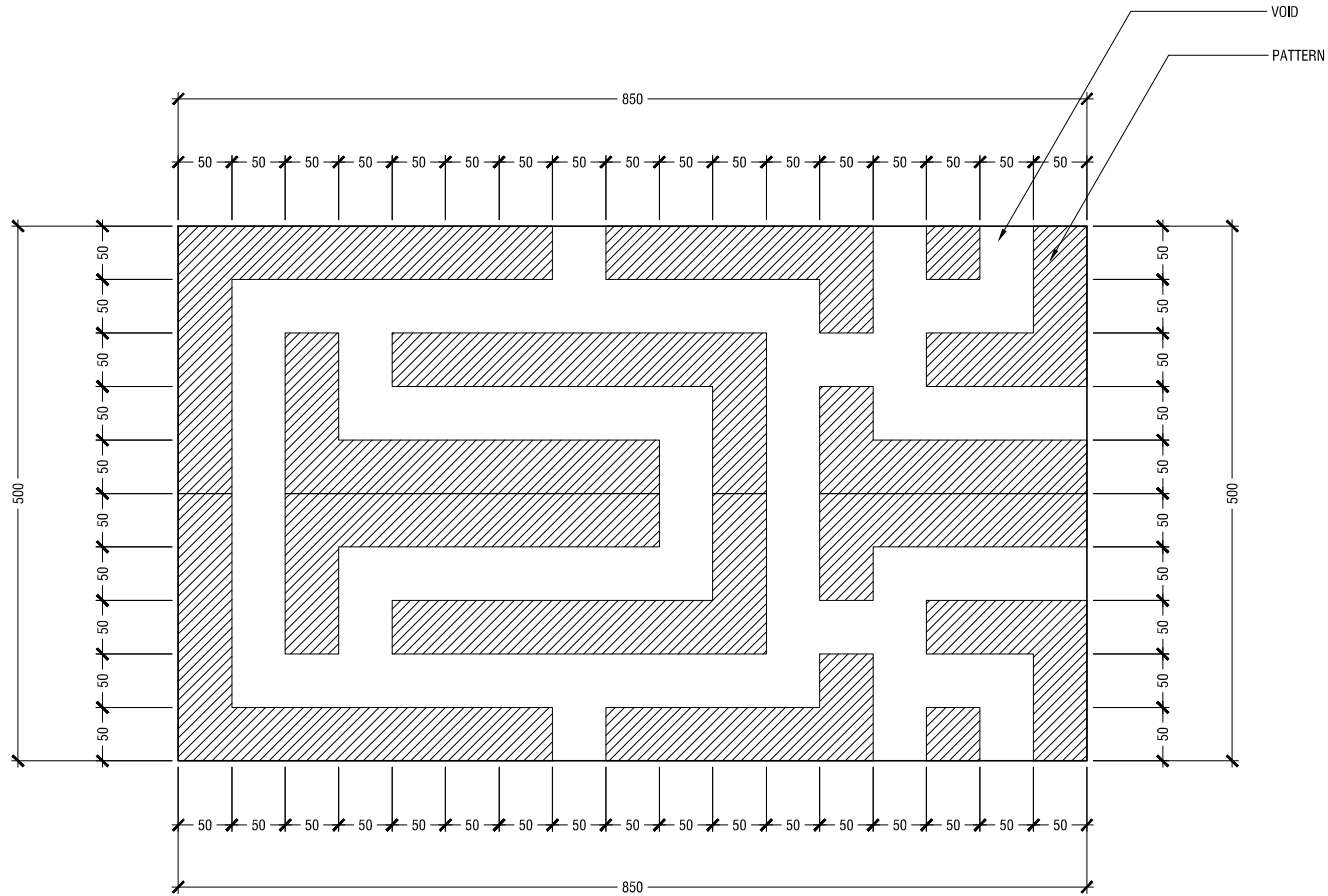

Contact: 9915571, 7691671
Email: info@maco.mv

CLIENT:

R.INNAMAADHOO
COUNCIL

PROJECT:

MOSQUE
R.INNAMAADHOO

DESIGNER:

ASF HASSAN &
FAYYAH FAUZY

ARCHITECT:

FAYYAH FAUZY

STRUCTURE CHECKER:

IBRAHIM NAUFAL

ENGINEER:

AHMED SUJITH

SCALE : AS GIVEN

DWNG TITLE : AS GIVN

D09M01Y18

FILE NAME
D:\INK-03\BDD\Volume_1\MACO
PROJECTS\ONGING\MOSQU
R.INNAMAADHOO

WARNING:
- This drawing shall not be used for construction unless certified.
- Contractor to verify all dimensions of existing works on site before commencing any work or preparing shop drawings.
- Do not scale drawings, use written dimensions only.
- This drawing is to be read in conjunction with the specifications and conditions of contract.
- This drawing and design is copyright and no portion may be reproduced without the permission of the MACO architects

PATTEN DETAIL

