


FOOTBALL GROUND BOUNDARY WALL
AT N.MAALHENDHOO

ARCHITECTURAL AND STRUCTURAL DRAWINGS

AUG 2024

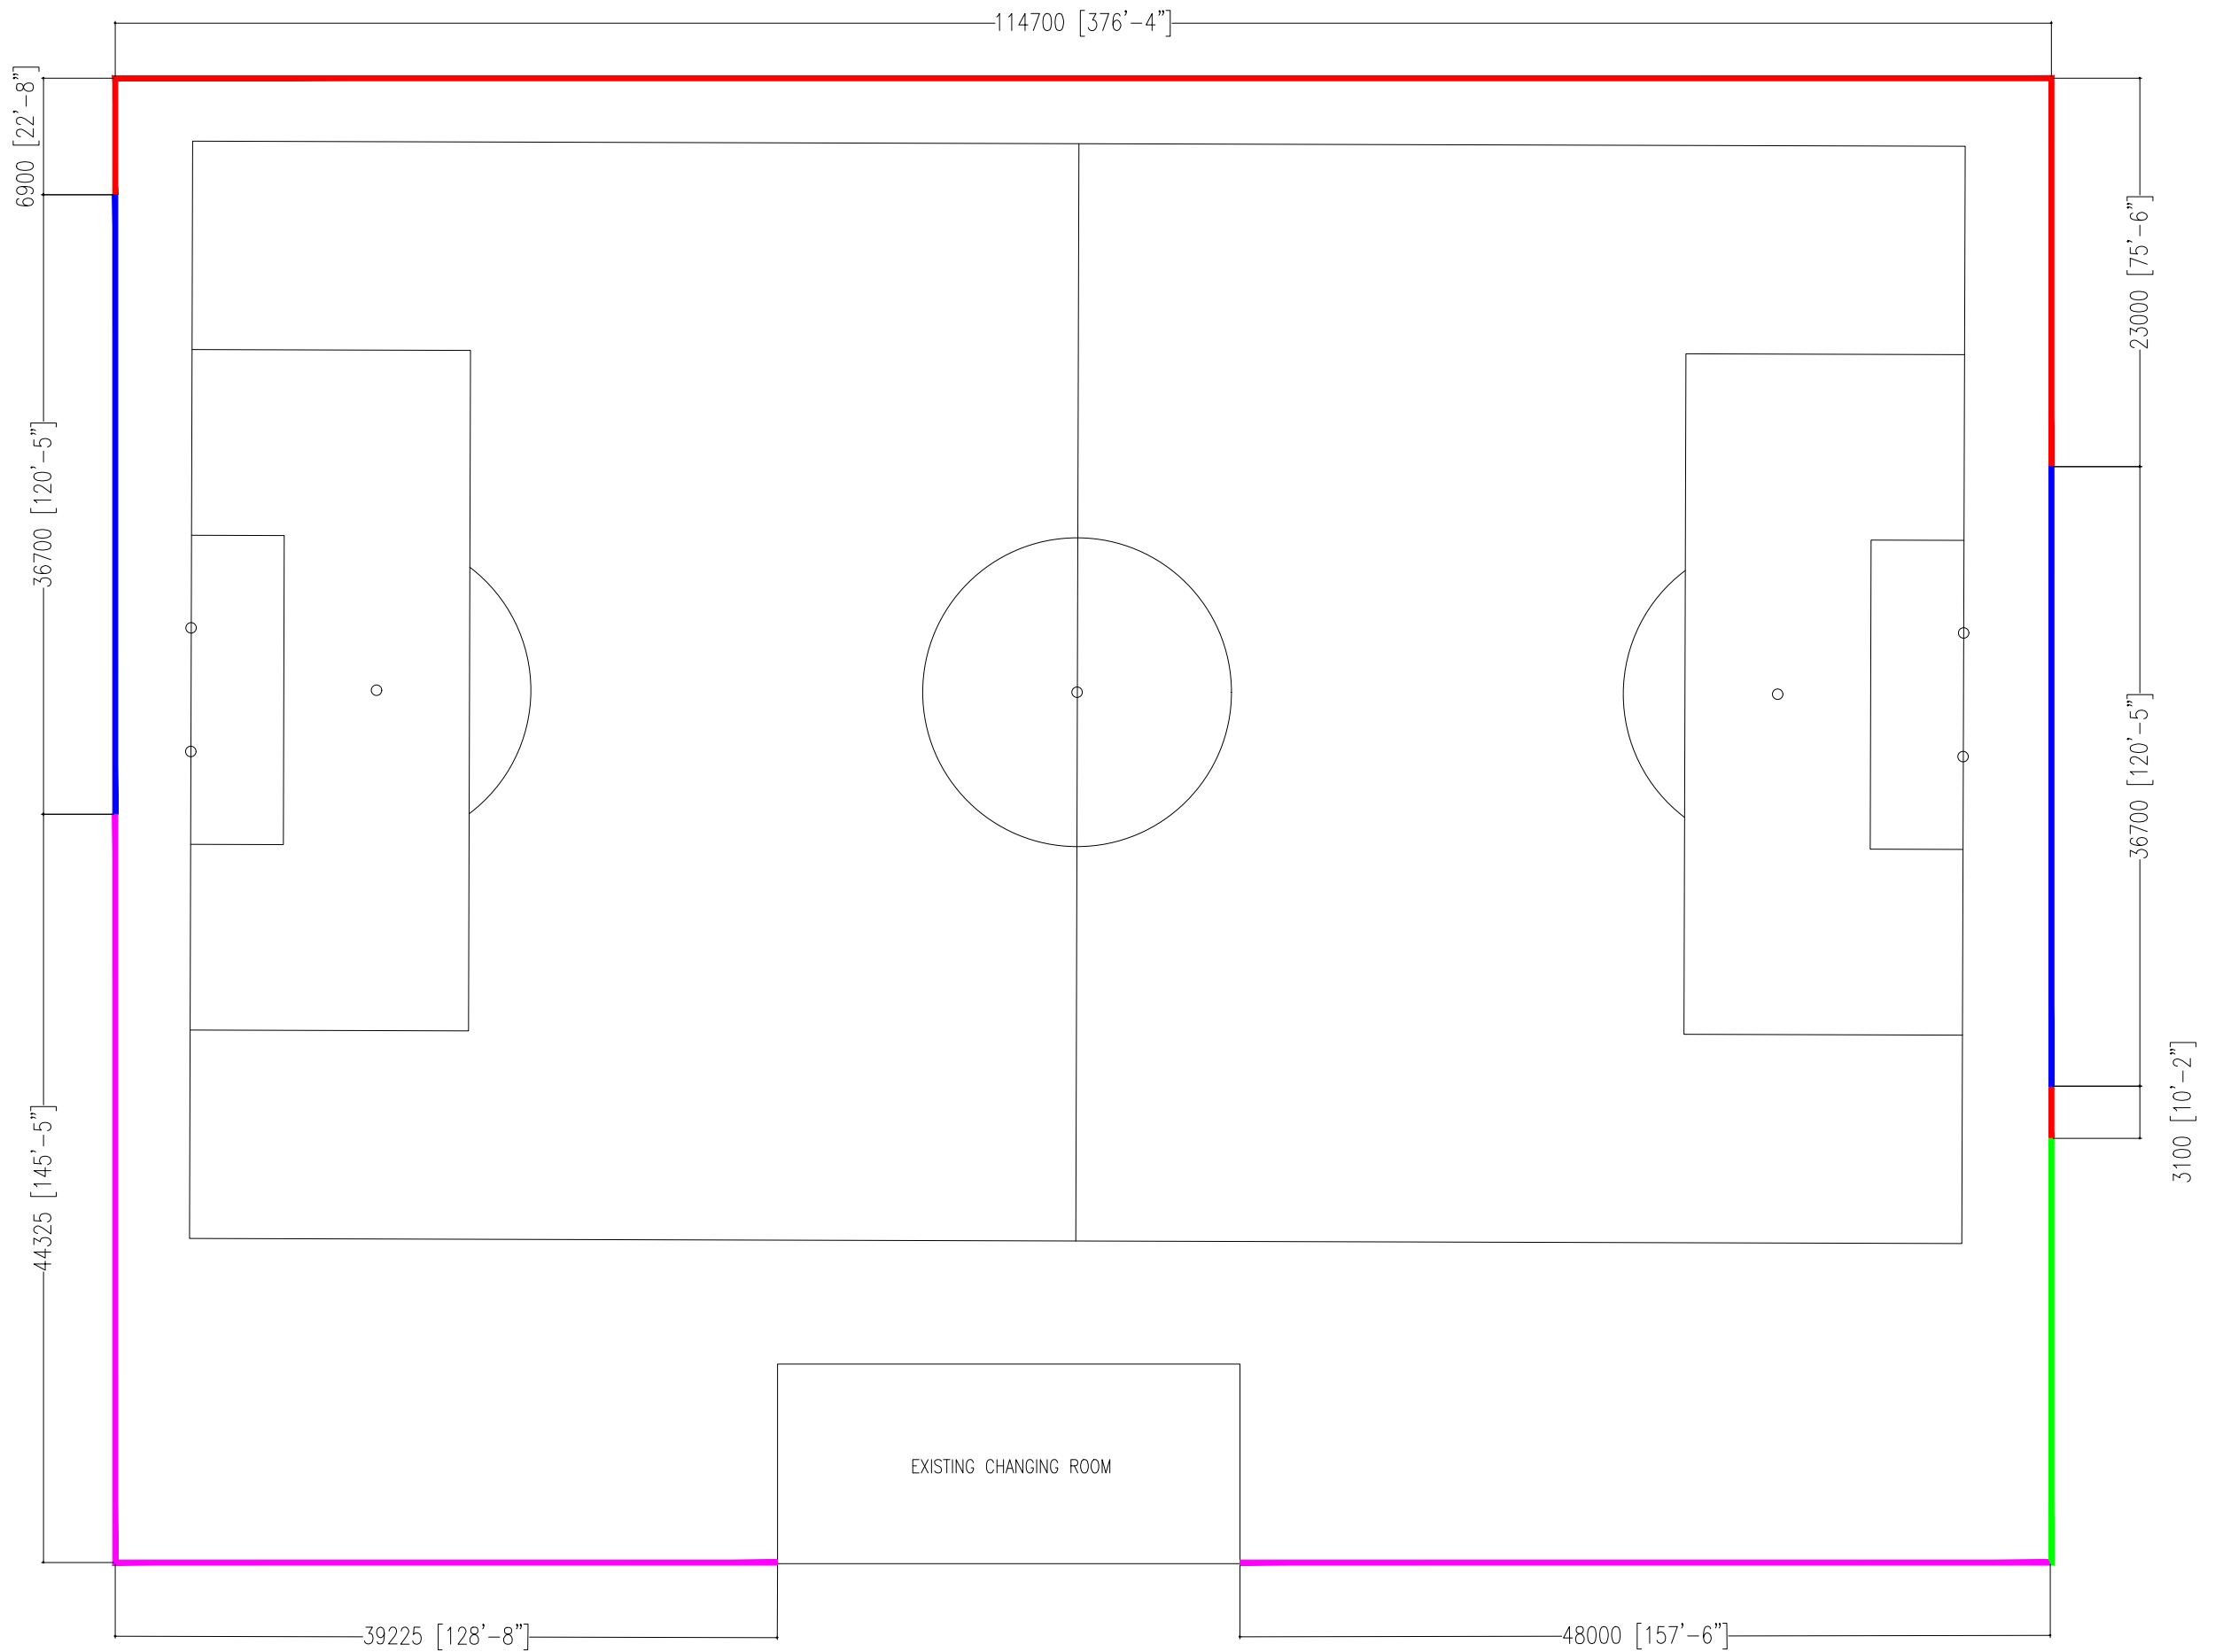



- NOTE :
- PROPOSED WALL & FENCE
 - EXISTING WALL & FENCE
FENCE NET NEED TO BE REPLACED
 - EXISTING WALL (1050MM HEIGHT)
PROPOSED FENCE (1800MM HEIGHT)
 - EXISTING FUTSAL COURT FENCE

EXISTING AND PROPOSED BOUNDARY WALL PLAN
SCALE : N.T.S

CONTRACTORS MUST CHECK ALL DIMENSIONS ON SITE BEFORE STARTING ANY WORK OR SHOP DRAWINGS, FIGURED DIMENSIONS TO TAKE PRECEDENCE OVER SCALE READINGS

ARCHITECT: MOHAMED SAMAH
ENGINEER: HUSSAIN SALIQ

PROJECT: FOOTBALL GROUND BOUNDARY WALL			
CLIENT: N.MAALHENDHOO COUNCIL			
SCALE: AS GIVEN	DIMENSION: MM	DATE: AUG 2024	DWG NO. A-01
			REV NO.: 00

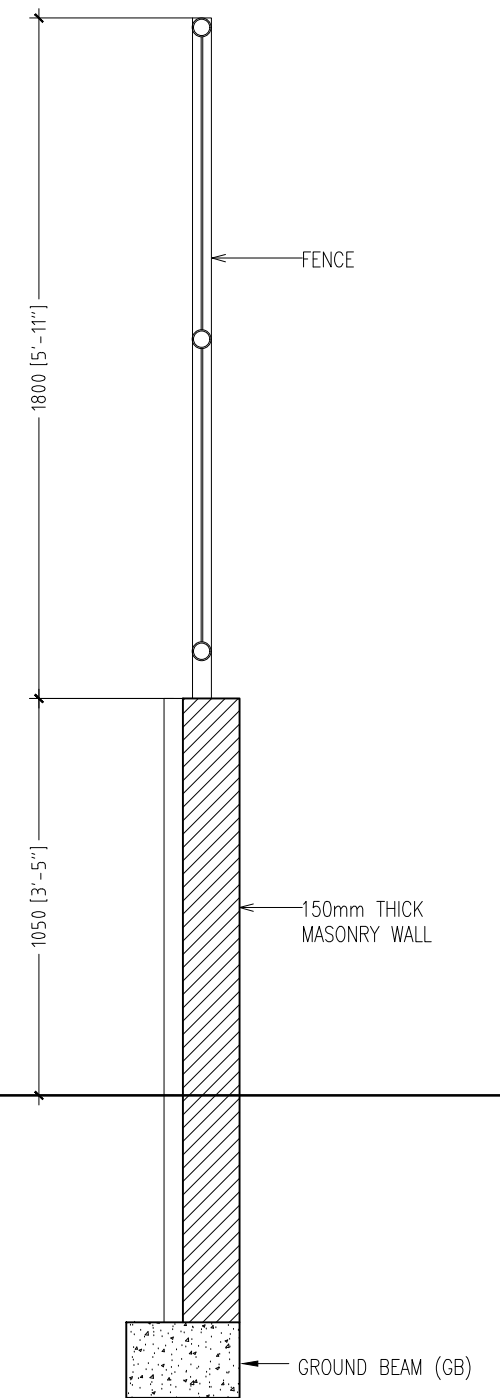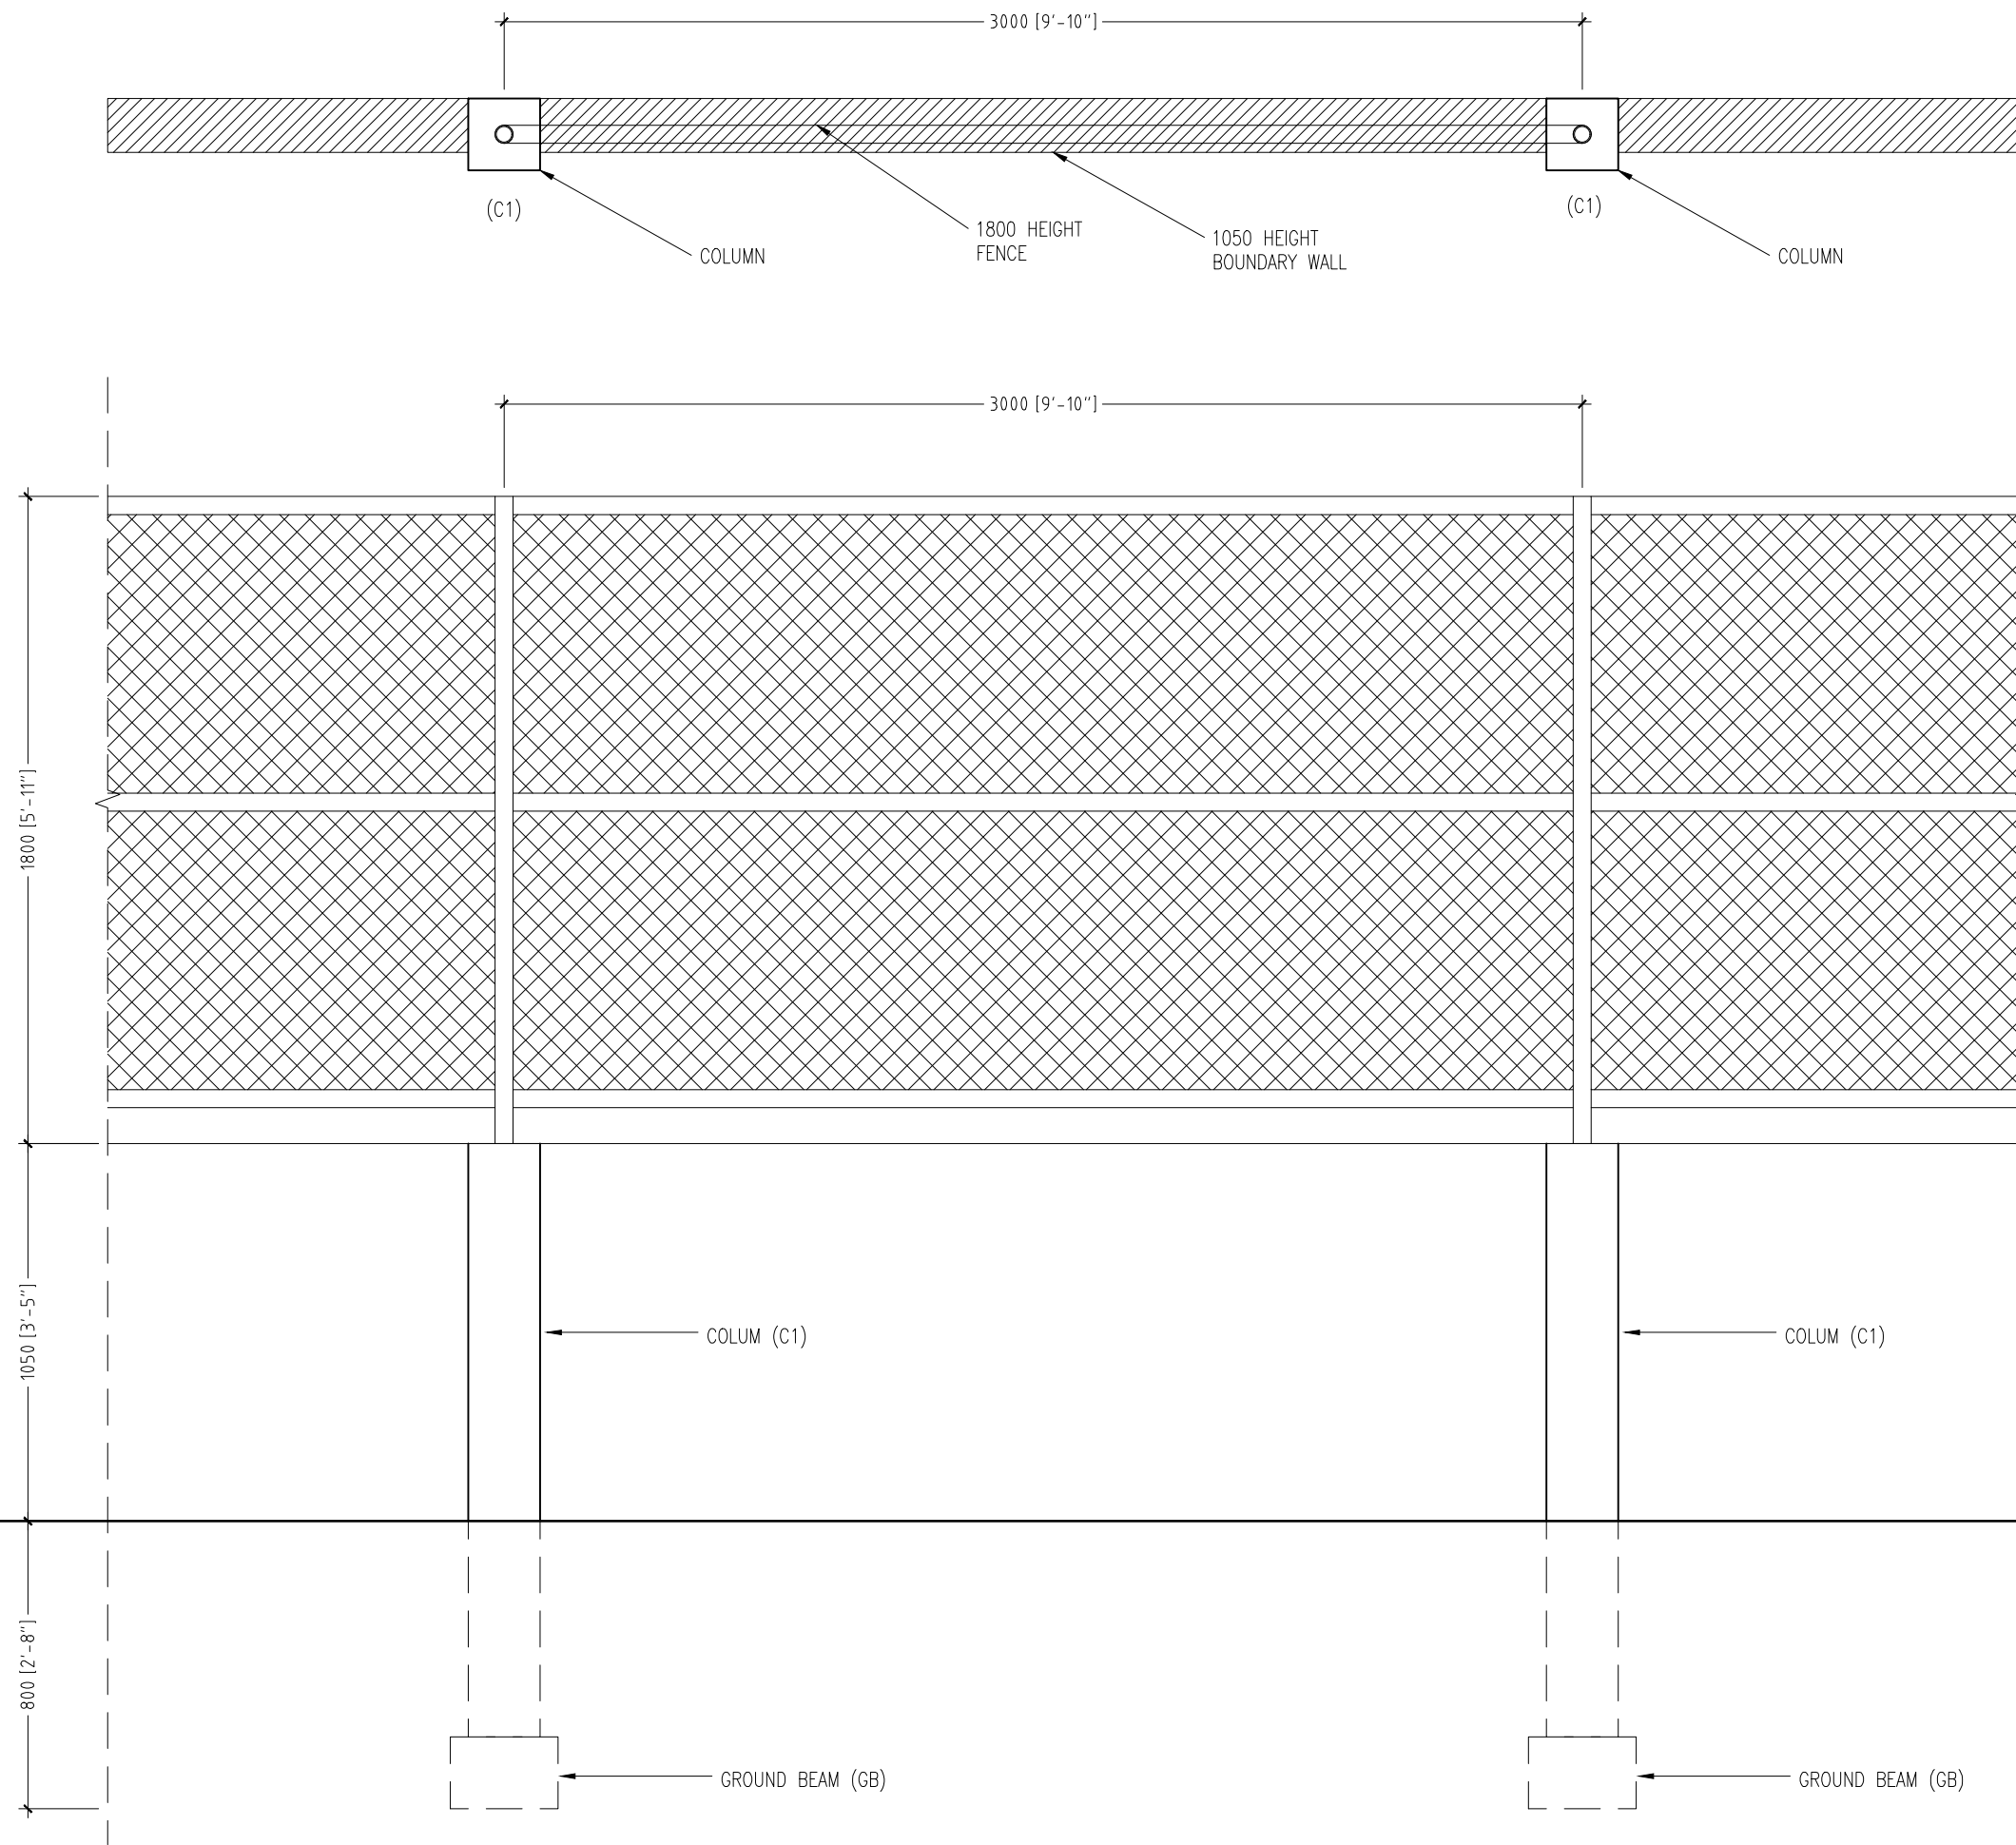

BOUNDARY WALL TYPICAL DETAIL
SCALE 1:20

CONTRACTORS MUST CHECK ALL DIMENSIONS ON SITE BEFORE STARTING ANY WORK OR SHOP DRAWINGS, FIGURED DIMENSIONS TO TAKE PRECEDENCE OVER SCALE READINGS

ARCHITECT: MOHAMED SAMAH

ENGINEER: HUSSAIN SALIQ

PROJECT: FOOTBALL GROUND BOUNDARY WALL

CLIENT: N.MAALHENDHOO COUNCIL


SCALE: AS GIVEN

DIMENSION: MM

DATE: AUG 2024

DWG NO. A-02

REV NO.: 00

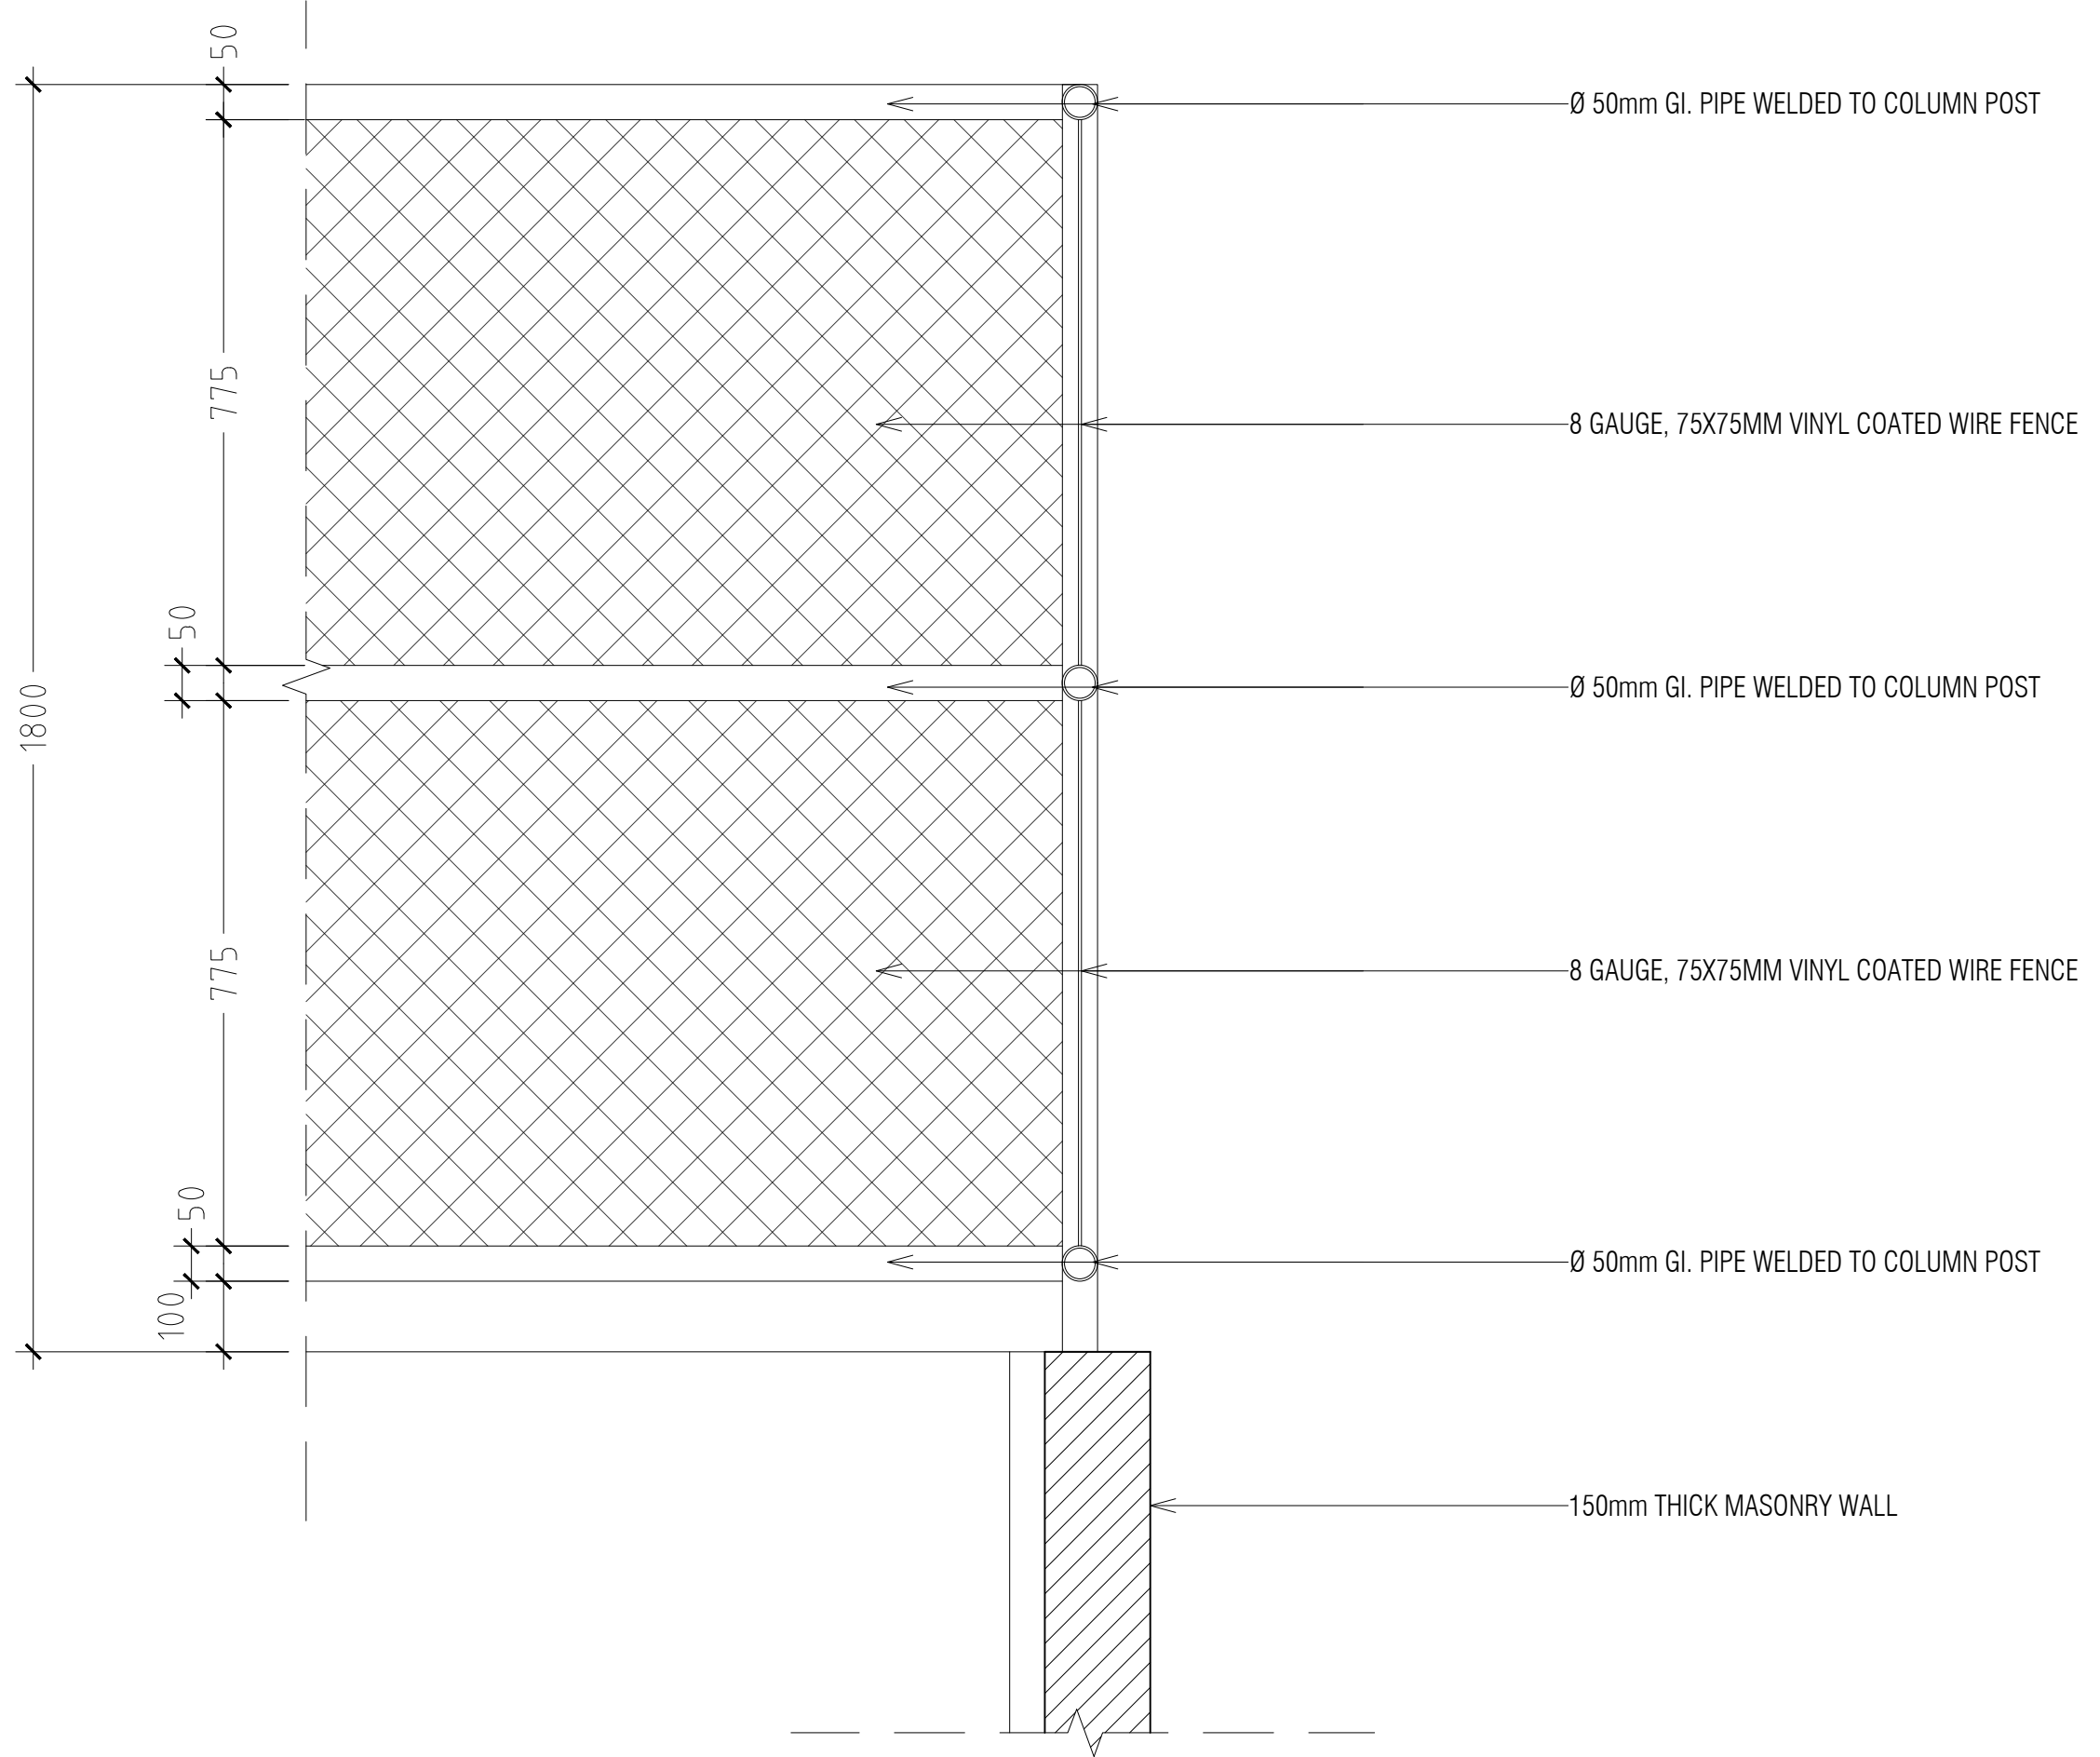


FENCE DETAIL
SCALE 1:10

CONTRACTORS MUST CHECK ALL DIMENSIONS ON SITE BEFORE STARTING ANY WORK OR SHOP DRAWINGS, FIGURED DIMENSIONS TO TAKE PRECEDENCE OVER SCALE READINGS


ARCHITECT: MOHAMED SAMAH
ENGINEER: HUSSAIN SALIQ

PROJECT: FOOTBALL GROUND BOUNDARY WALL
CLIENT: N.MAALHENDHOO COUNCIL


SCALE: AS GIVEN	DIMENSION: MM	DATE: AUG 2024	DWG NO. A-03	REV NO.: 00
-----------------	---------------	----------------	--------------	-------------

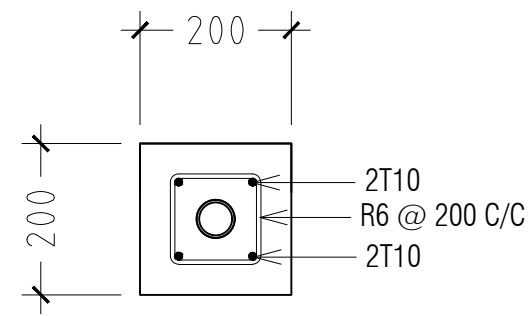

C1

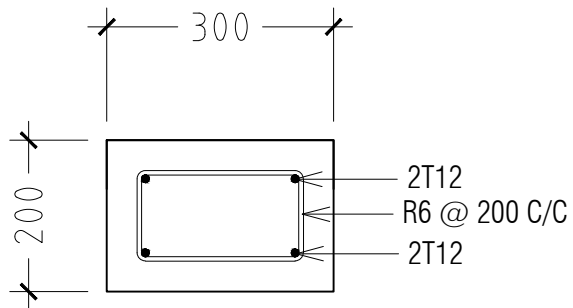

GB

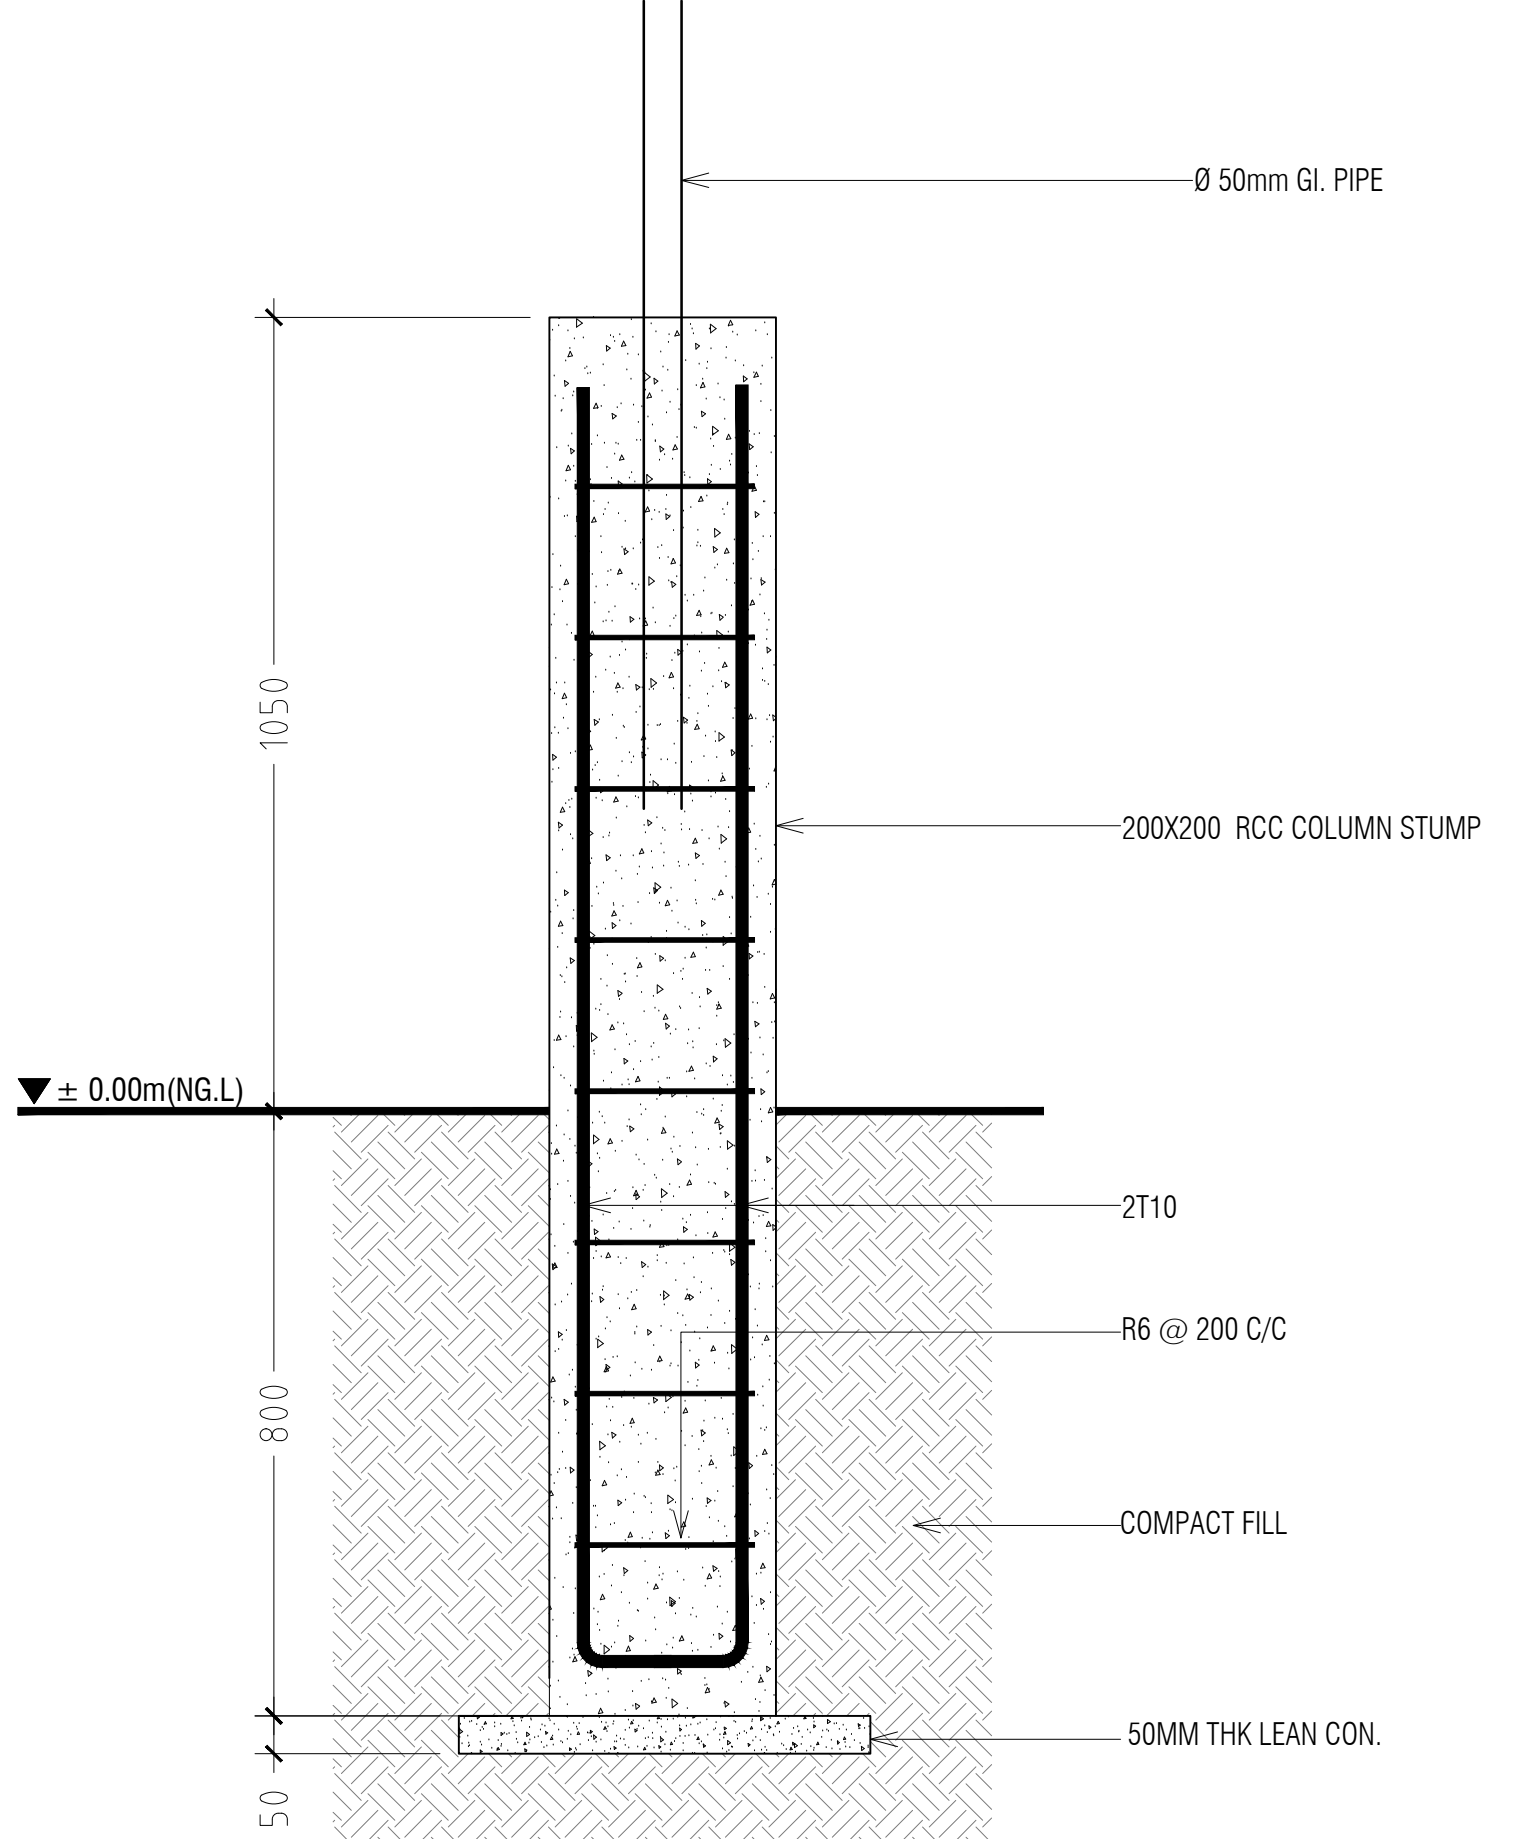

C1 STUMP DETAIL
SCALE 1:10

CONTRACTORS MUST CHECK ALL DIMENSIONS ON SITE BEFORE STARTING ANY WORK OR SHOP DRAWINGS, FIGURED DIMENSIONS TO TAKE PRECEDENCE OVER SCALE READINGS

ARCHITECT: MOHAMED SAMAH

ENGINEER: HUSSAIN SALIQ

PROJECT: FOOTBALL GROUND BOUNDARY WALL

CLIENT: N.MAALHENDHOO COUNCIL

SCALE: AS GIVEN	DIMENSION: MM	DATE: AUG 2024	DWG NO. A-04	REV NO.: 00
-----------------	---------------	----------------	--------------	-------------