









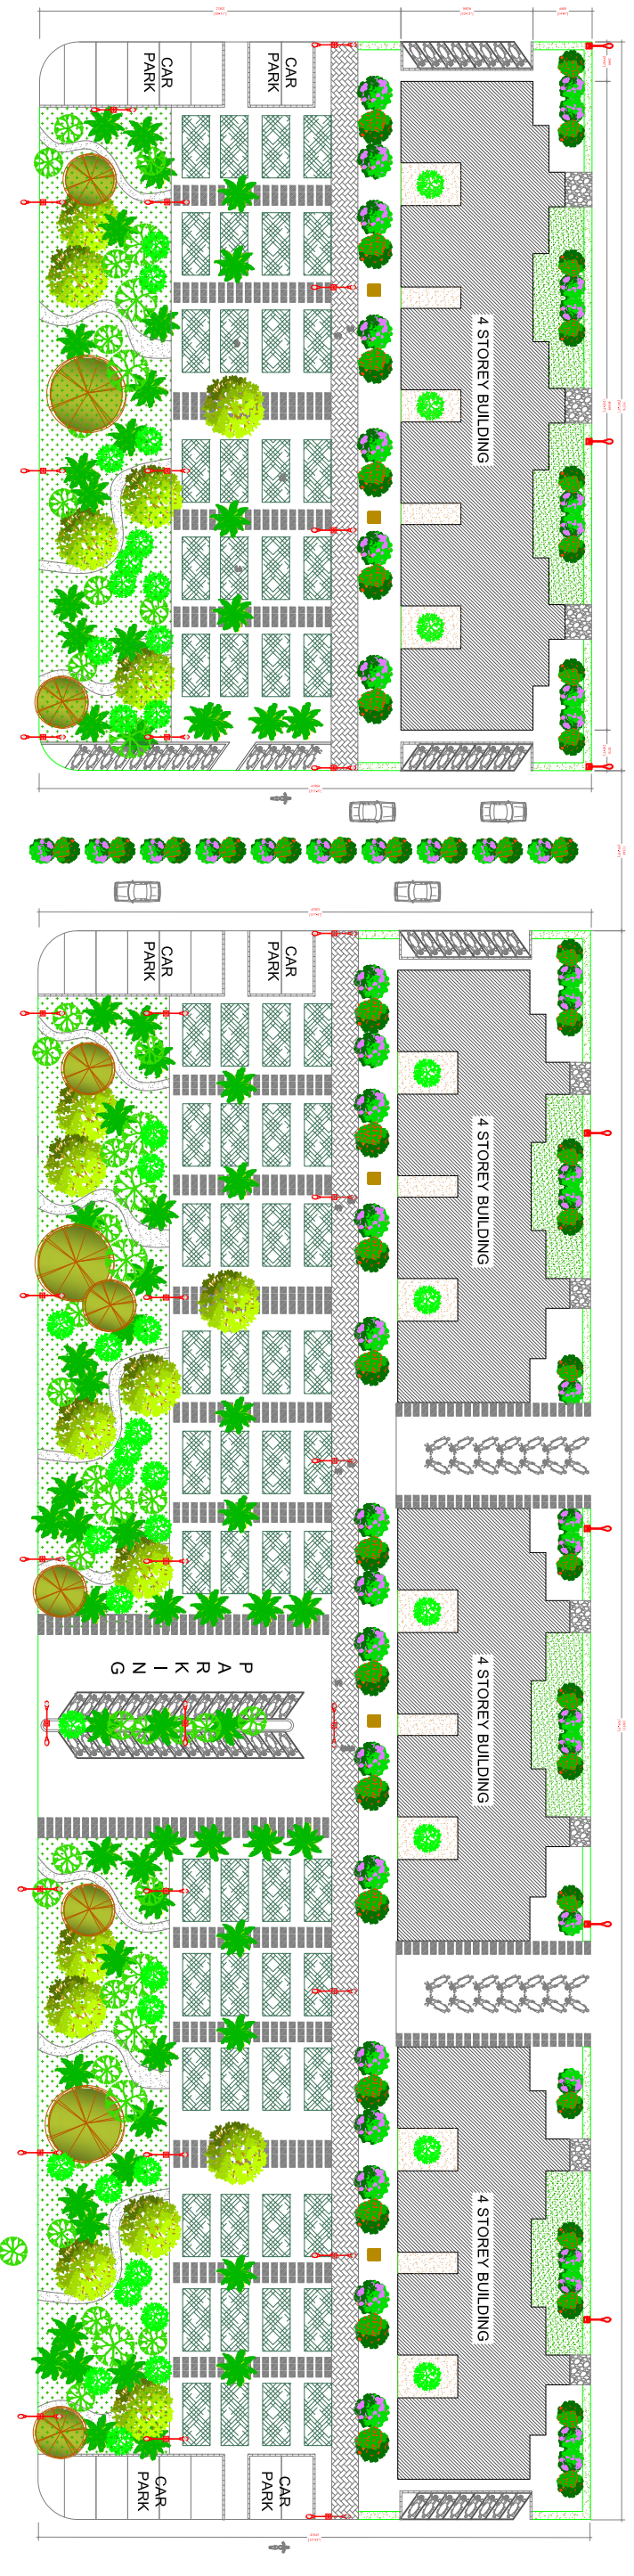

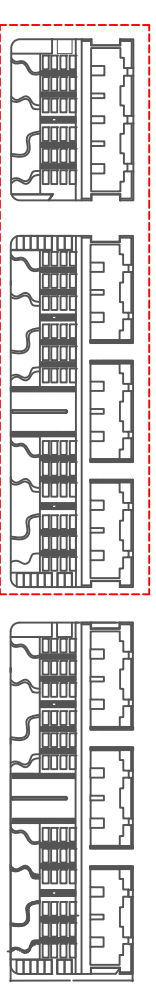


SITE MAP:




LANDSCAPE LAYOUT
SCALE: 1 : 500

NOTE:
ALL GRASSED AREAS TO BE
RETAINED WITH CURBSTONE
LEDGES
STREETLIGHTS SHOULD BE
DURABLE WEATHER-PROOF.
ALL DIMENSIONS TO BE
CHECKED ON SITE PRIOR TO
INSTALLATION ON SITE

LEGEND:

	AVENUE TREE (OFI ELEI)		FERNS
	GARDEN PATCH		GRASS
	CONCRETE BLOCKS (400MM x 400MM x 50MM @450MM C/C)		SHADY TREES (HIYAA DHEY BODU GAS)
	WHITE SAND		CURBSTONE LEDGE
	TRADITIONAL JOALI		STREETLIGHTS (SINGLE)
	STREETLIGHTS (DOUBLE)		

 MINISTRY OF HOUSING AND URBAN DEVELOPMENT HOUSING DEPARTMENT ARIYEE MAJU MALDIVES REPUBLIC OF MALDIVES		PROJECT MANAGEMENT PROJECT: LANDSCAPING G04, THIRUVAHO	PROJECT CODE: LOCATION PLAN	<table border="1" style="width: 100%; border-collapse: collapse;"> <thead> <tr> <th style="width: 10%;">AMENDMENTS:</th> <th style="width: 10%;">REV.</th> <th style="width: 10%;">DATE</th> <th style="width: 70%;">DESCRIPTION</th> </tr> </thead> <tbody> <tr> <td> </td> <td> </td> <td> </td> <td> </td> </tr> </tbody> </table> <p style="font-size: small; margin-top: 5px;">NOTES: 1) ALL DIMENSIONS ARE IN MILLIMETER UNLESS OTHERWISE STATED.</p>	AMENDMENTS:	REV.	DATE	DESCRIPTION												
AMENDMENTS:	REV.	DATE	DESCRIPTION																	
DESIGNED: _____ ENGINEER: _____ DRAWN BY: _____ APPROVED: _____ DATE: JUNE 2019 SCALE: AS SHOWN DWG. NO. A-40		PROJECT MANAGEMENT PROJECT: LANDSCAPING G04, THIRUVAHO																		