


SITEMAP:

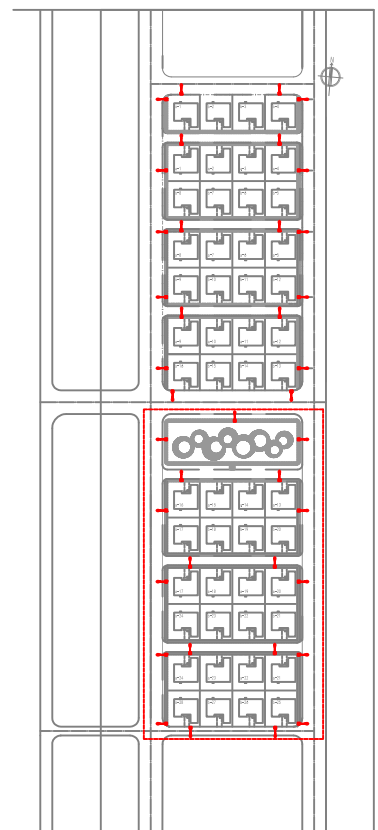

G. A. VILINGILI STREETLIGHTS LAYOUT

SCALE: 1:500 @A3

LEGEND:

	STREET LIGHT
---------------------------------------------------------------------------------------	--------------

NOTE

THE STREETLIGHTS SHOULD BE DURABLE WEATHER-PROOF LIGHTS

ALL DIMENSIONS SHOULD BE CHECKED ON SITE PRIOR TO INSTALLATION ON SITE



PROJECT MANAGEMENT
PROJECT:
STREET LIGHTS
G. A. Vilingili

PROJECT CODE:
TITLE:
LOCATION PLAN

AMENDMENTS	
REV. NO.	DESCRIPTION

NOTES:
1) ALL DIMENSIONS ARE IN MILLIMETER UNLESS OTHERWISE STATED.

DESIGNED:	ENGINEER:
DRAWN BY:	APPROVED:
DATE: JUNE 2019	SCALE: AS SHOWN
DWG. NO. A-00	