


WALL DETAILS

SCALE: 1 : 100

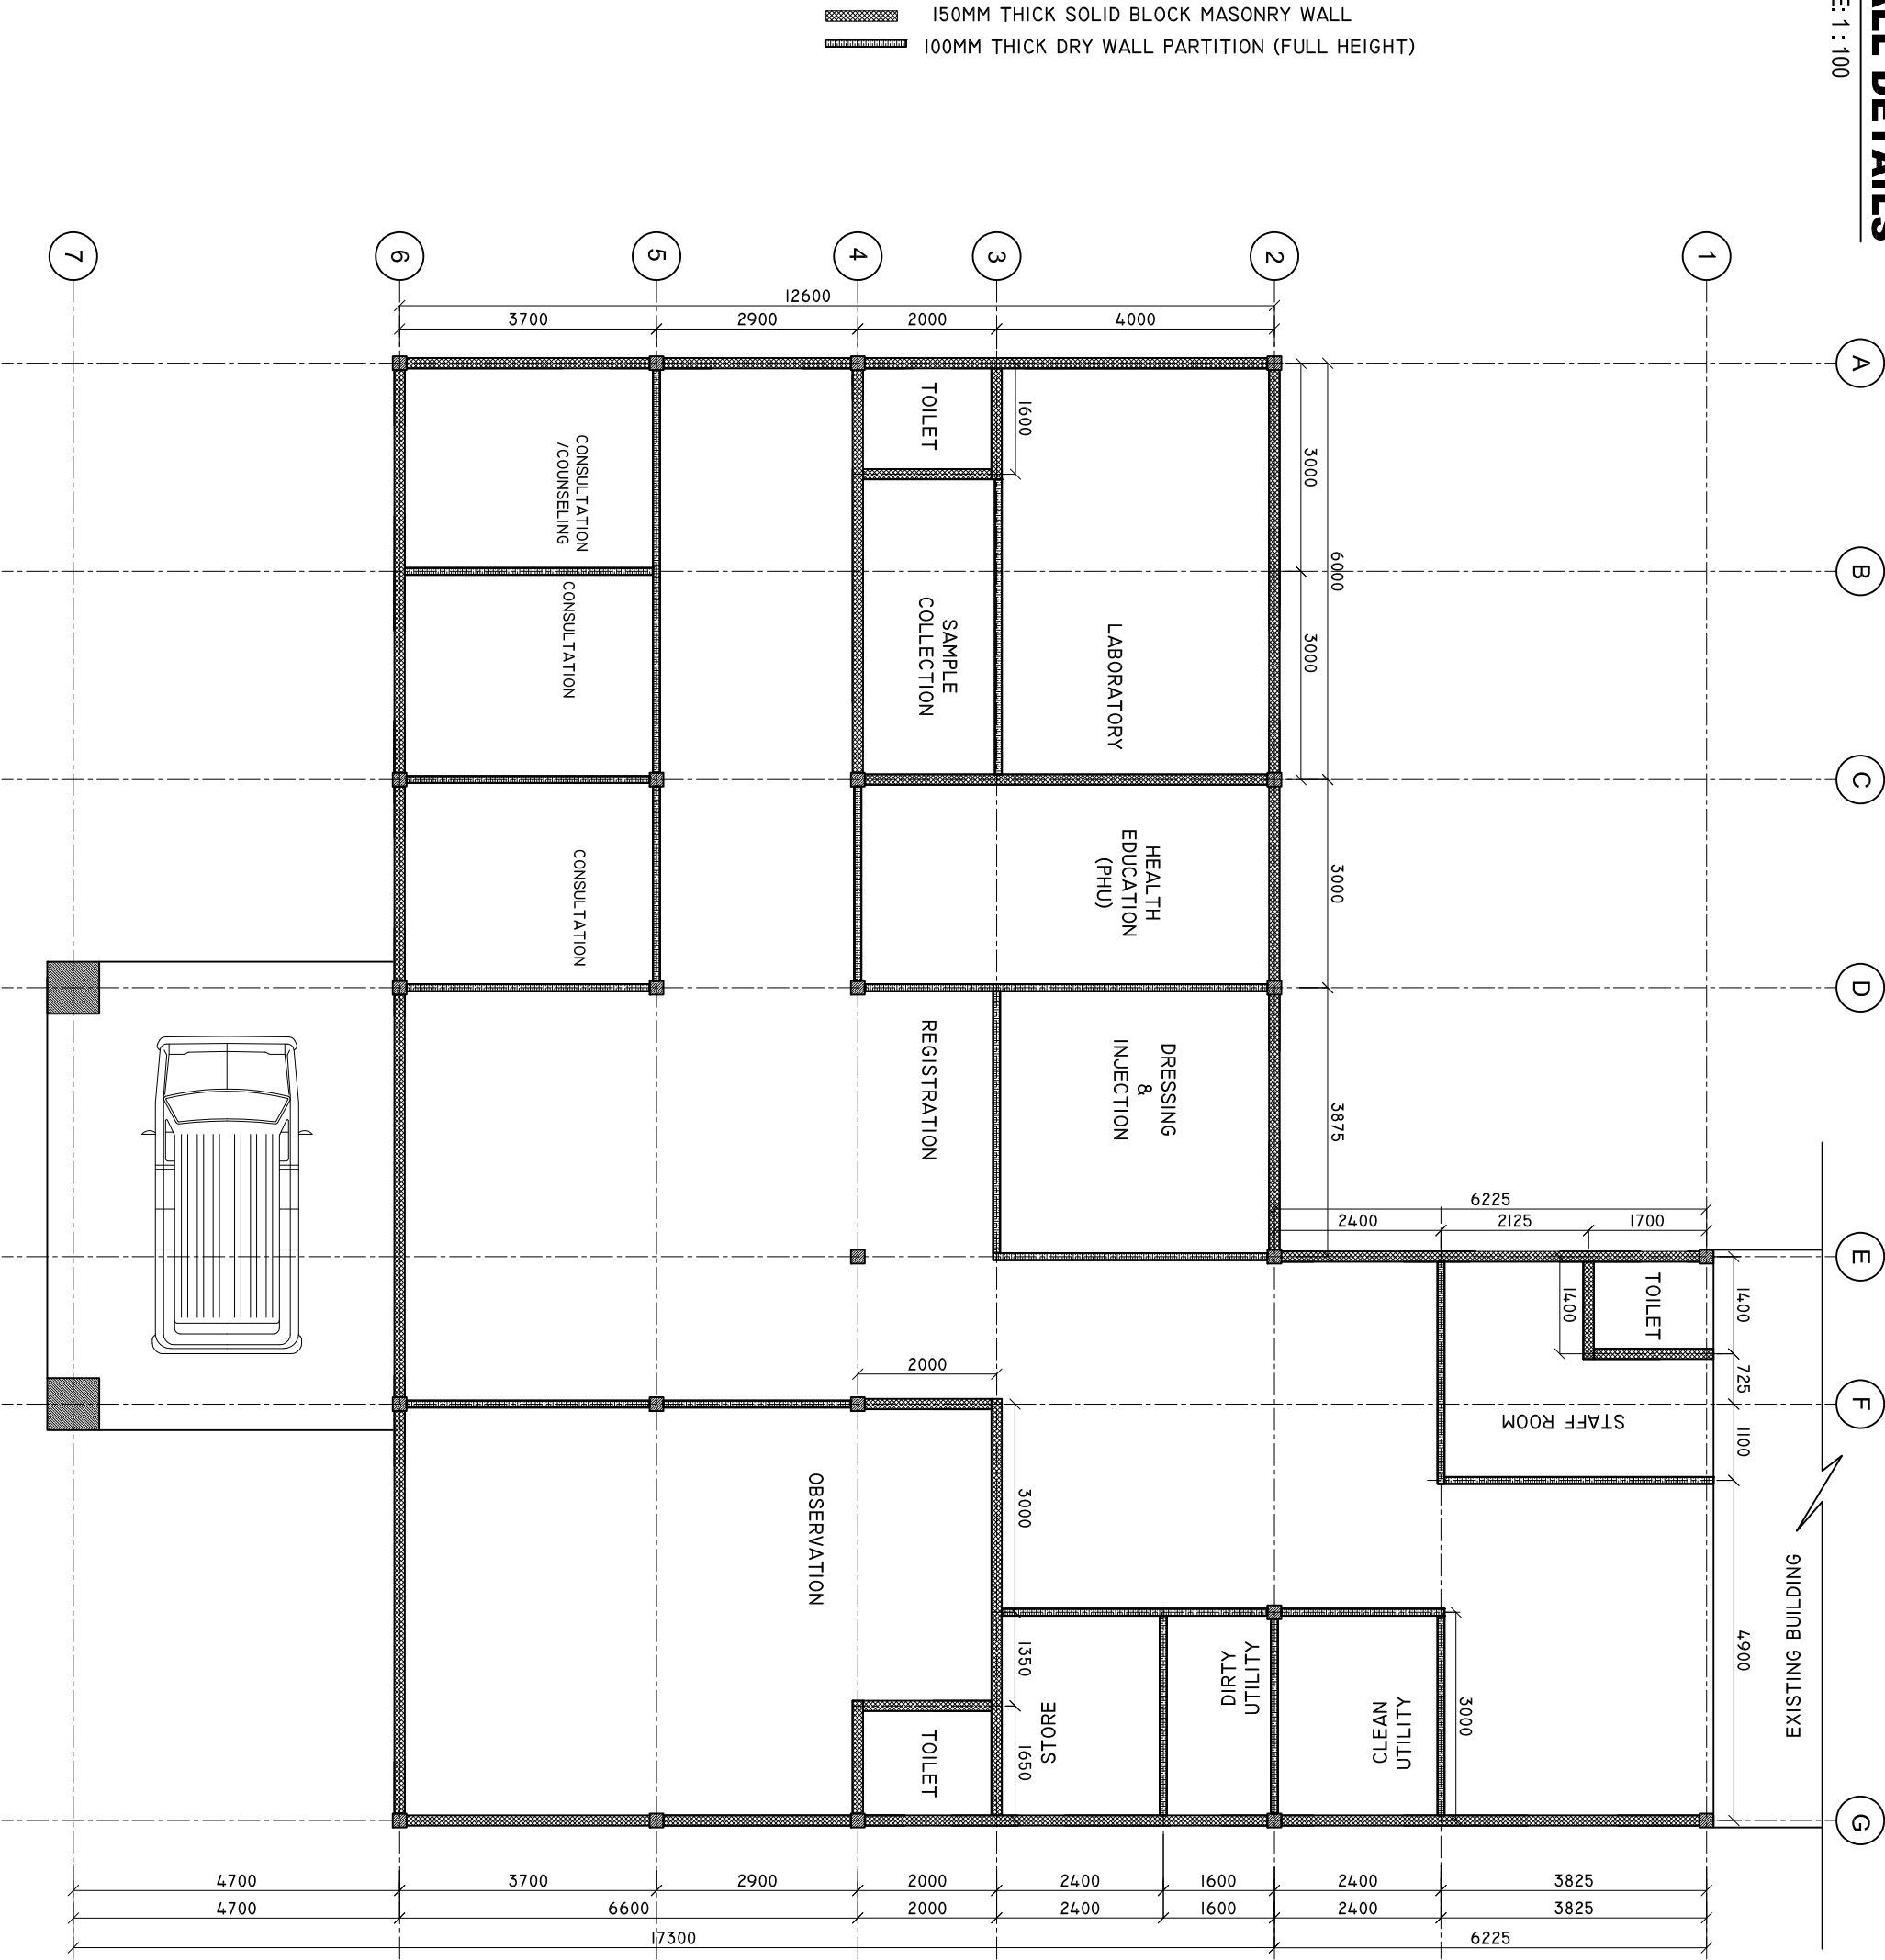

SHEET CONTENTS :

REVISION NOTES:

PROJECT:
CONSTRUCTION OF
MADAVELLI HEALTH
CENTER EXTENSION
PHASE 1

CLIENT:

MINISTRY OF HEALTH

LOCATION:

GDH, MADAVELLI

CONTENTS: AS GIVEN

PROJECT MANAGER:

DESIGNER: ARIZ

CIV/STR. ENGINEER:

SURVEYED BY: -

DRAWN BY: ARIZ

CHECKED BY:

DATE : MARCH 2019

SHEET NO. : /



Infrastructure Development Unit
Ministry of Health
Roshan Building
Sasun Nagar
Tel: 332 8887, Fax: 3328889