


FRONT VIEW (NORTH SIDE)

SCALE: 1 : 100

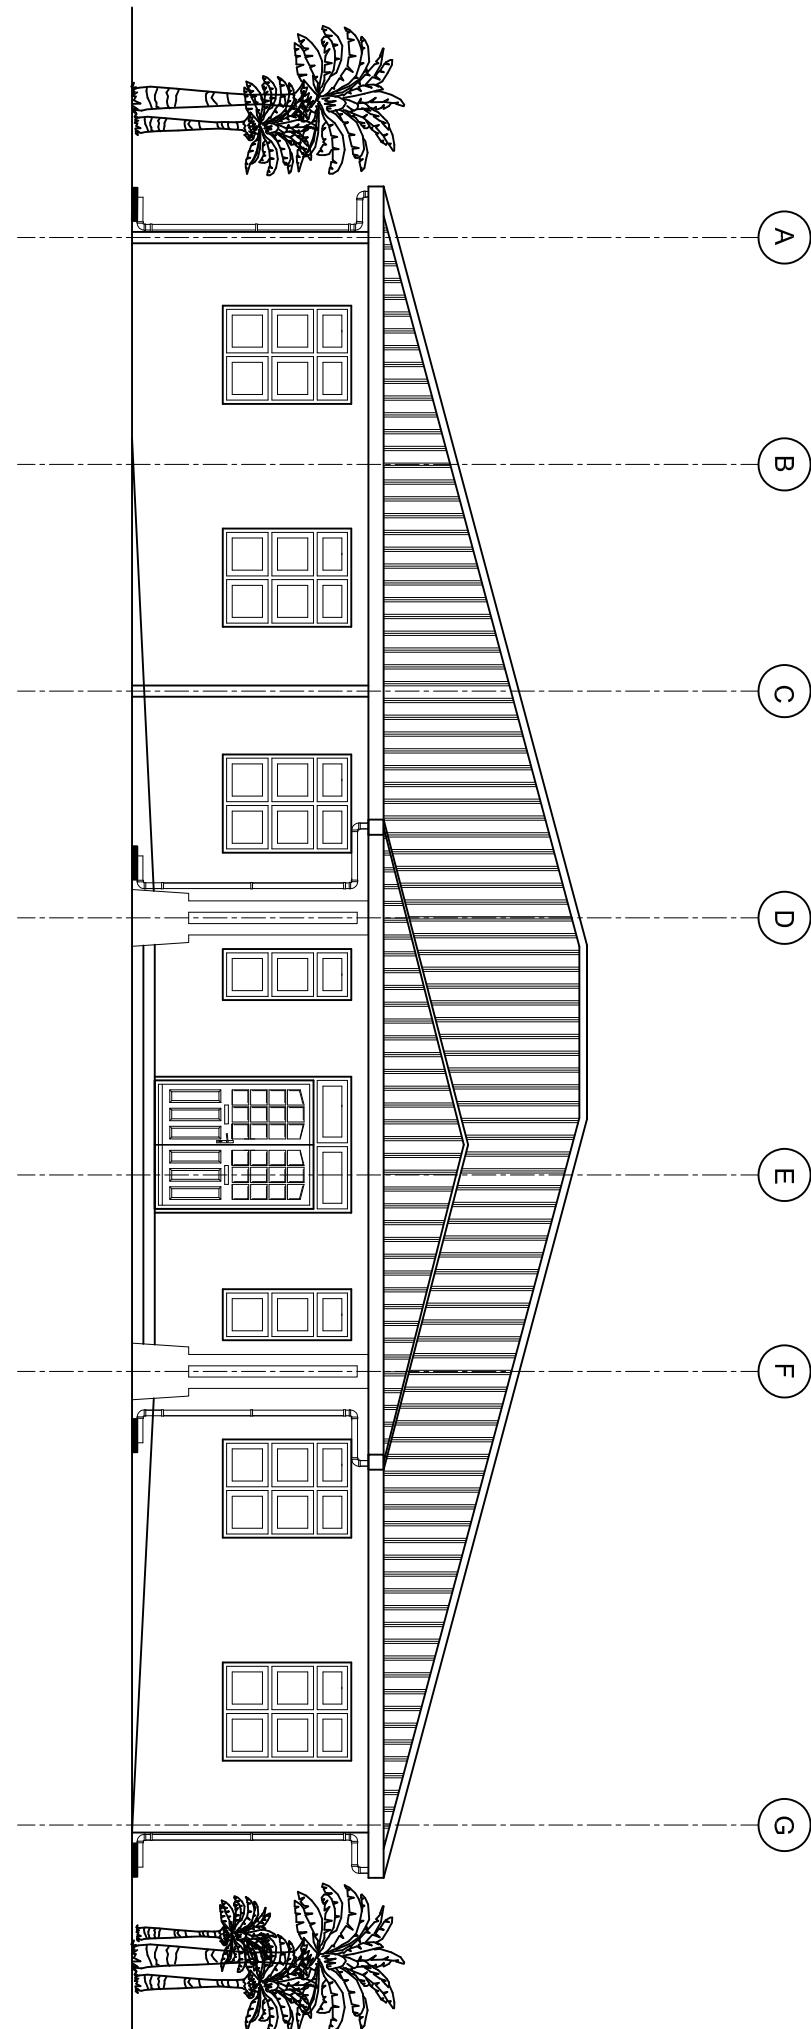

SHEET CONTENTS :

.....

.....

.....

REVISION NOTES:

.....

.....

PROJECT:
CONSTRUCTION OF
MADAVELI HEALTH
CENTER EXTENSION
PHASE 1

CLIENT:
MINISTRY OF HEALTH

LOCATION:

GDH. MADAVELI

CONTENTS: AS GIVEN

PROJECT MANAGER:

DESIGNER: ARIZ

CIV/STR. ENGINEER:

SURVEYED BY: -

DRAWN BY: ARIZ

CHECKED BY: /

DATE: MARCH 2019

SHEET NO. : /

