


CONCRETE FLOOR SLAB PLAN

SCALE: 1 : 100

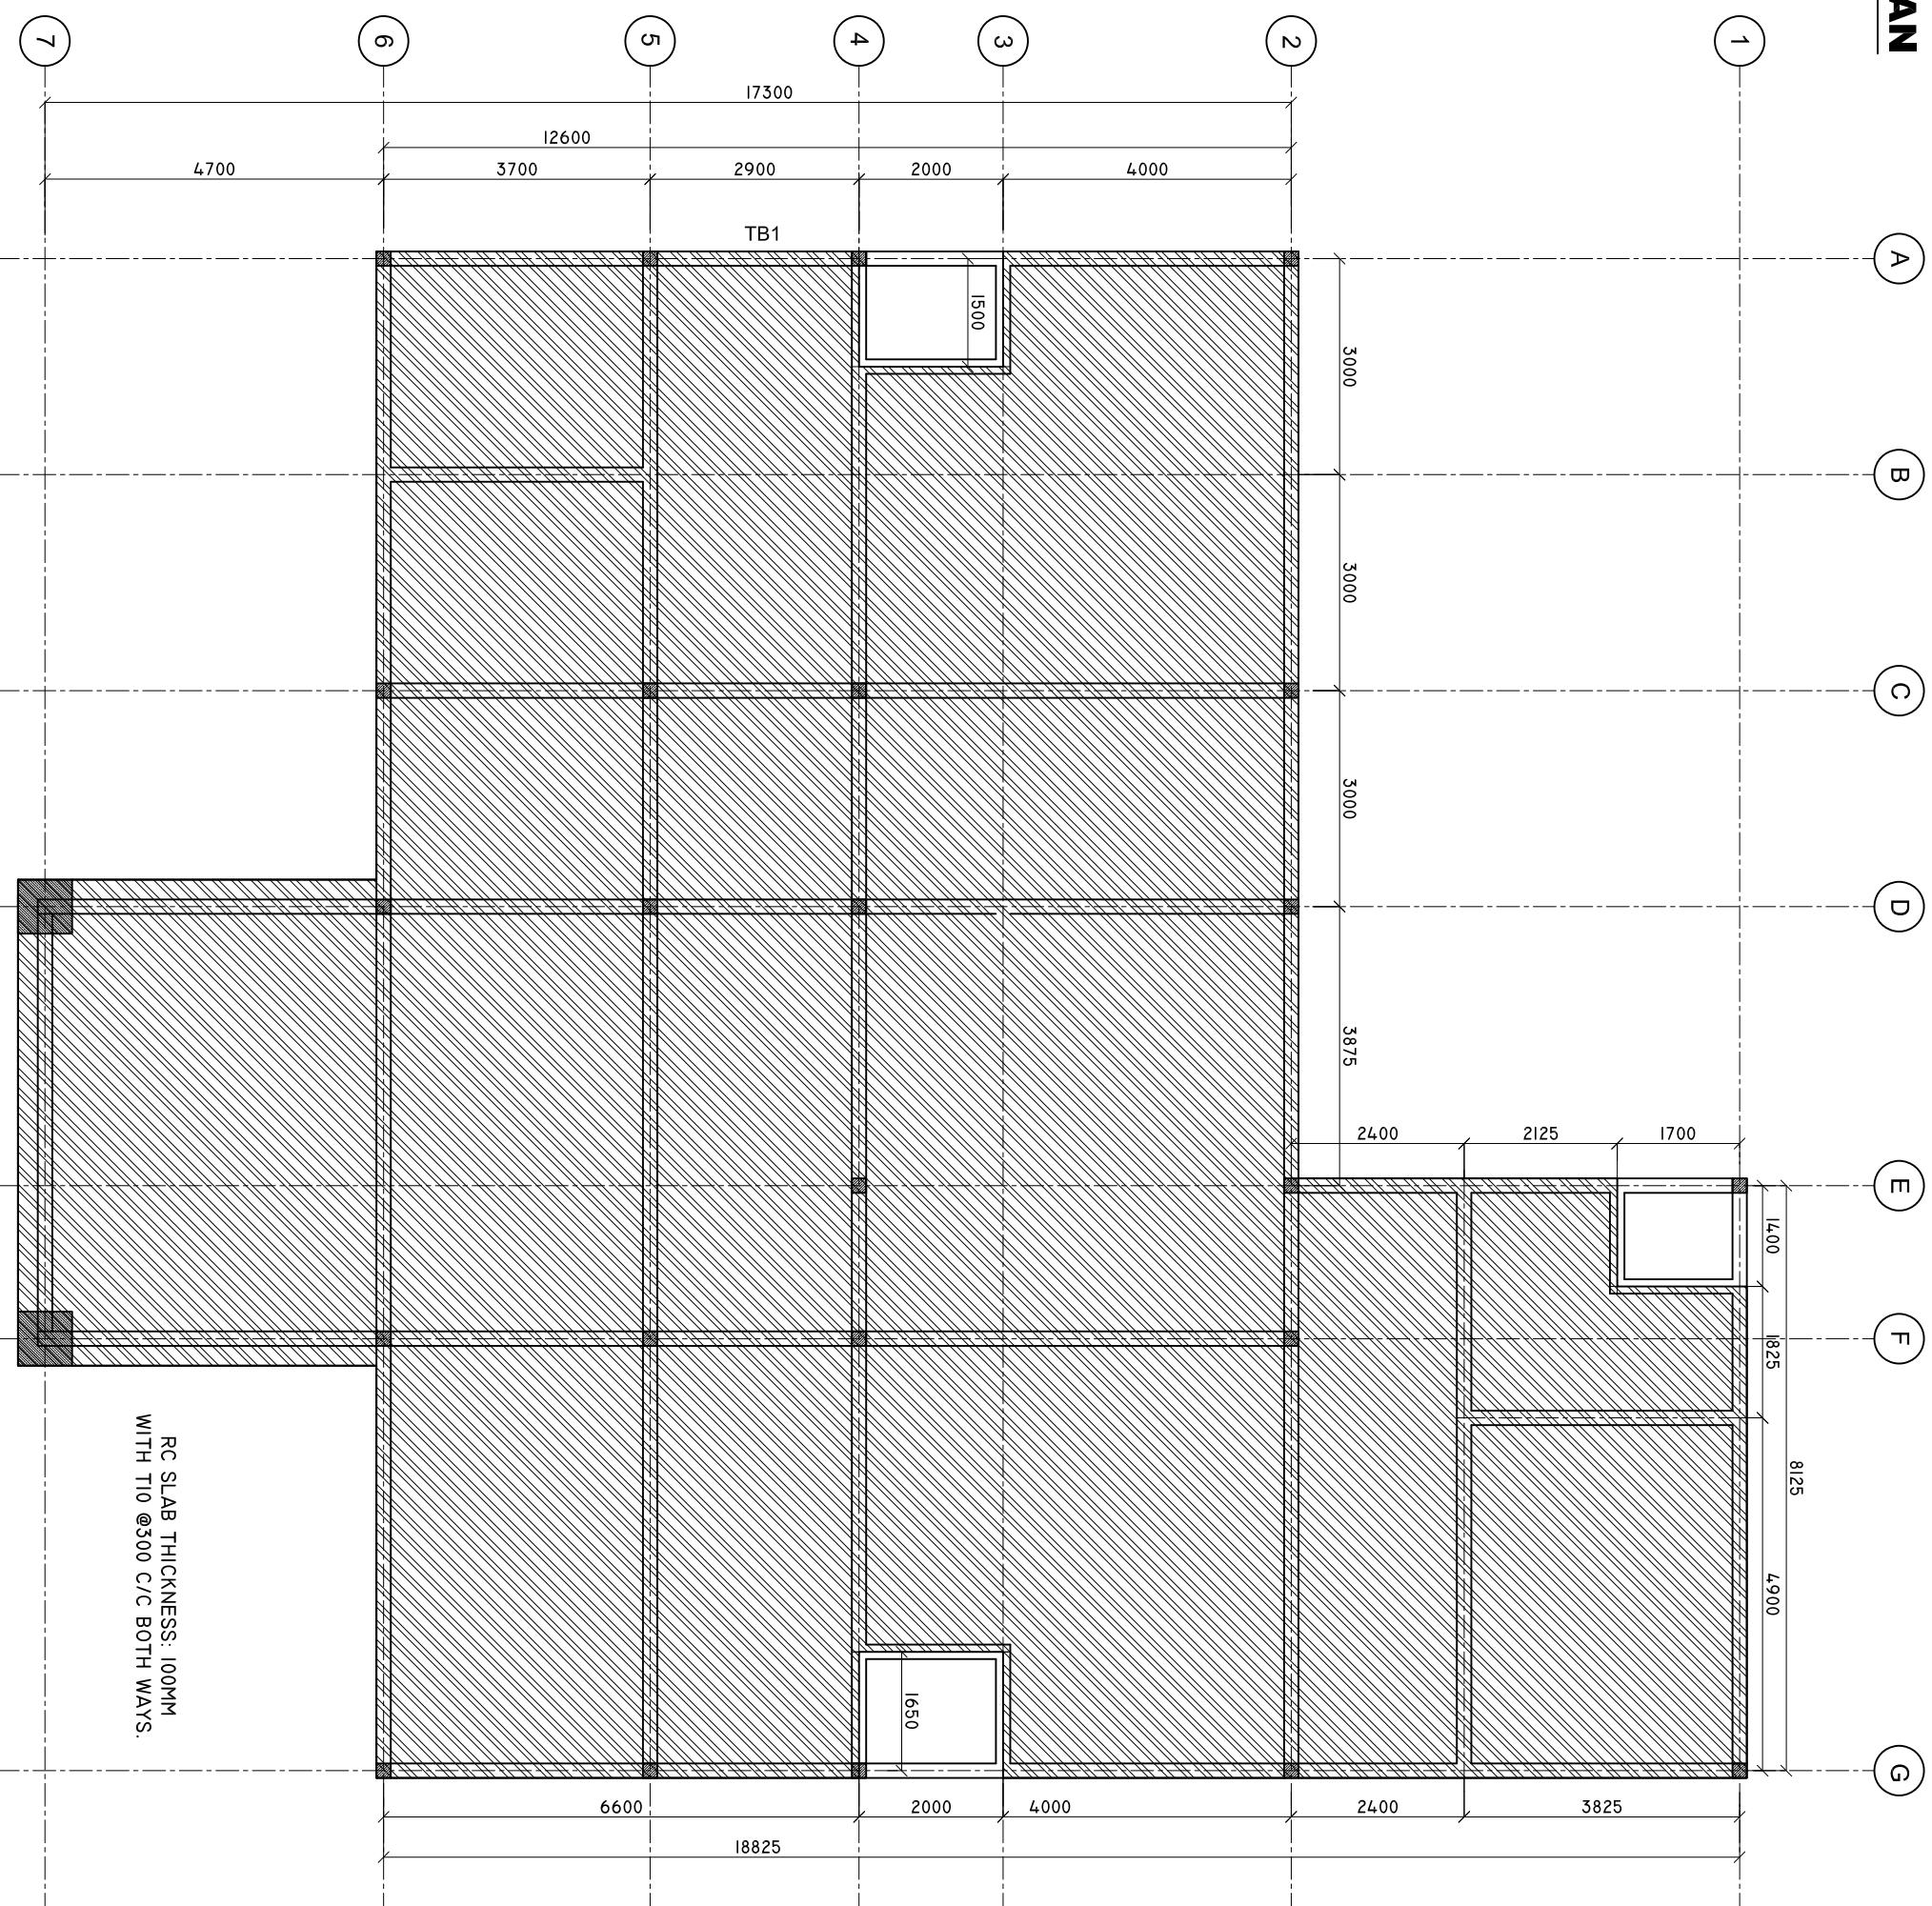

RC SLAB THICKNESS: 100MM
WITH T10 @300 C/C BOTH WAYS



*Infrastructure Development Unit
Ministry of Health
Roshanee Building
Sosun Magu'
Tel: 332 8887, Fax: 3328889*