


TRUSS DETAILS

SCALE: 1 : 25


GL PIPE 25MM DIA.

GL PIPE 50MM DIA.

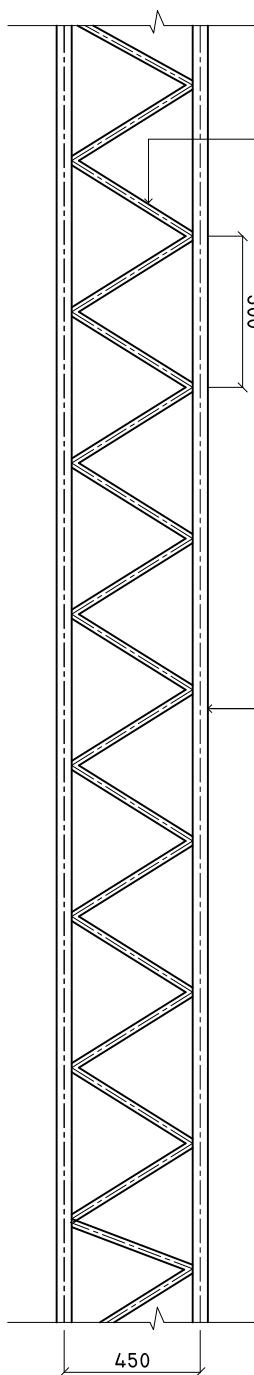

TRUSS FIXING DETAILS

SCALE: 1 : 25

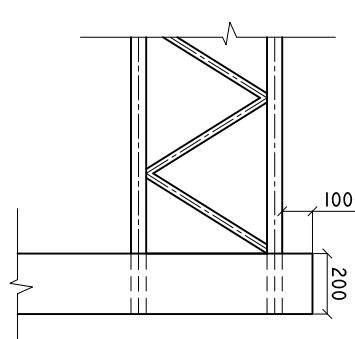

SHEET CONTENTS :

REVISION NOTES:

PROJECT:
CONSTRUCTION OF
MADAVELI HEALTH
CENTER EXTENSION
PHASE 1

CLIENT:
MINISTRY OF HEALTH

LOCATION:
GDH. MADAVELI

CONTENTS: AS GIVEN

PROJECT MANAGER:

DESIGNER: ARIZ

CIV/STR. ENGINEER:

SURVEYED BY: -

DRAWN BY: ARIZ

CHECKED BY: -

DATE : MARCH 2019

SHEET NO. : /

