


DETAIL C

SCALE: 1 : 10

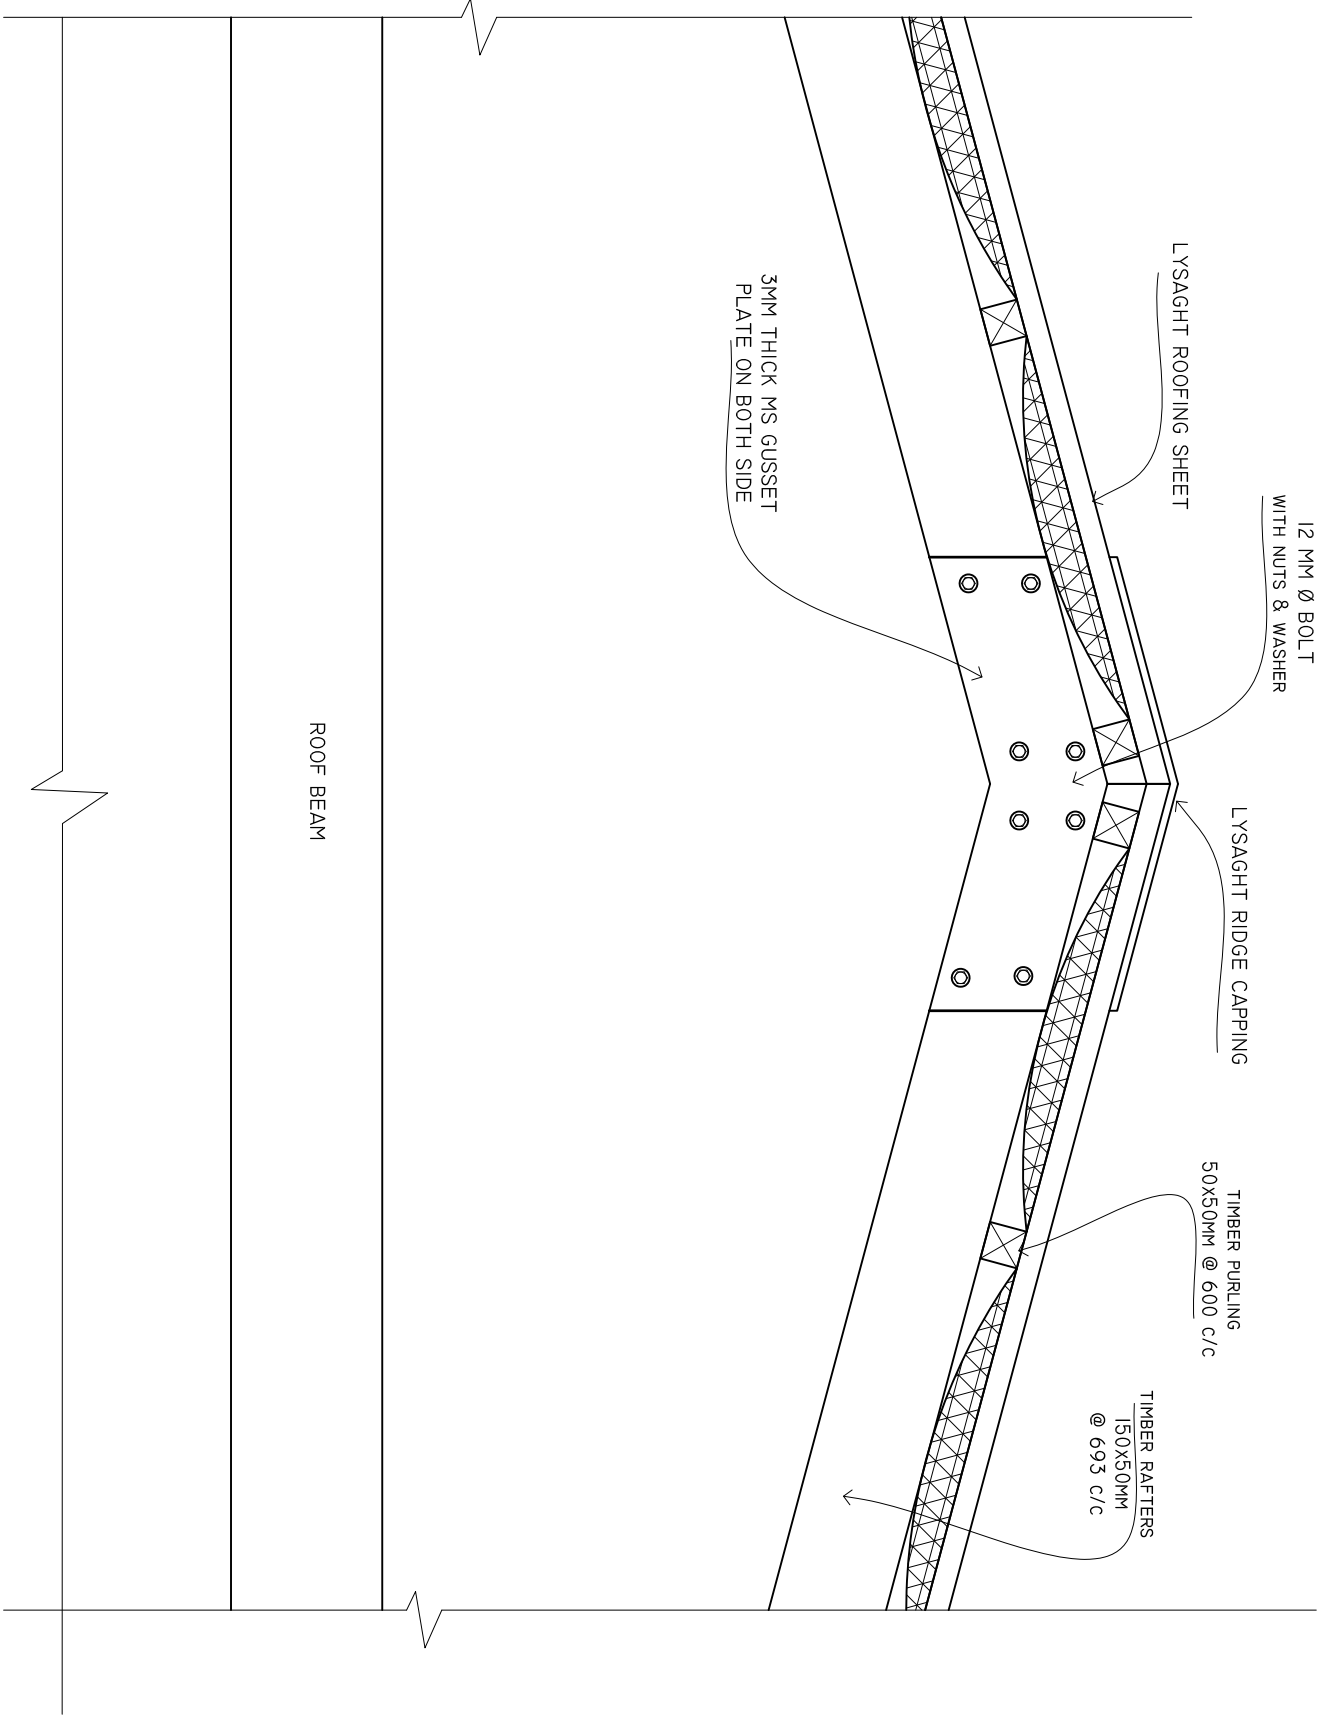

SHEET CONTENTS :

REVISION NOTES:

PROJECT:

CONSTRUCTION OF OPD
EXTENSION AT L. GAN

CLIENT:

MINISTRY OF HEALTH

LOCATION:

L. GAN ISLAND

CONTENTS: AS GIVEN

PROJECT MANAGER:

DESIGNER: ARIZ

CIV/STR. ENGINEER:

SURVEYED BY: -

DRAWN BY: ARIZ

CHECKED BY:

DATE : OCTOBER 2019

SHEET NO. : /

