

Project :

**PEOPLE'S PARLIAMENT
SOUVINIR SHOP CABINET
DETAILS**


Client :

PEOPLE'S MAJLIS

Detail Design by:

MAKESHOP PVT LTD
(+960) 7918902
naffaz@makeshop.build



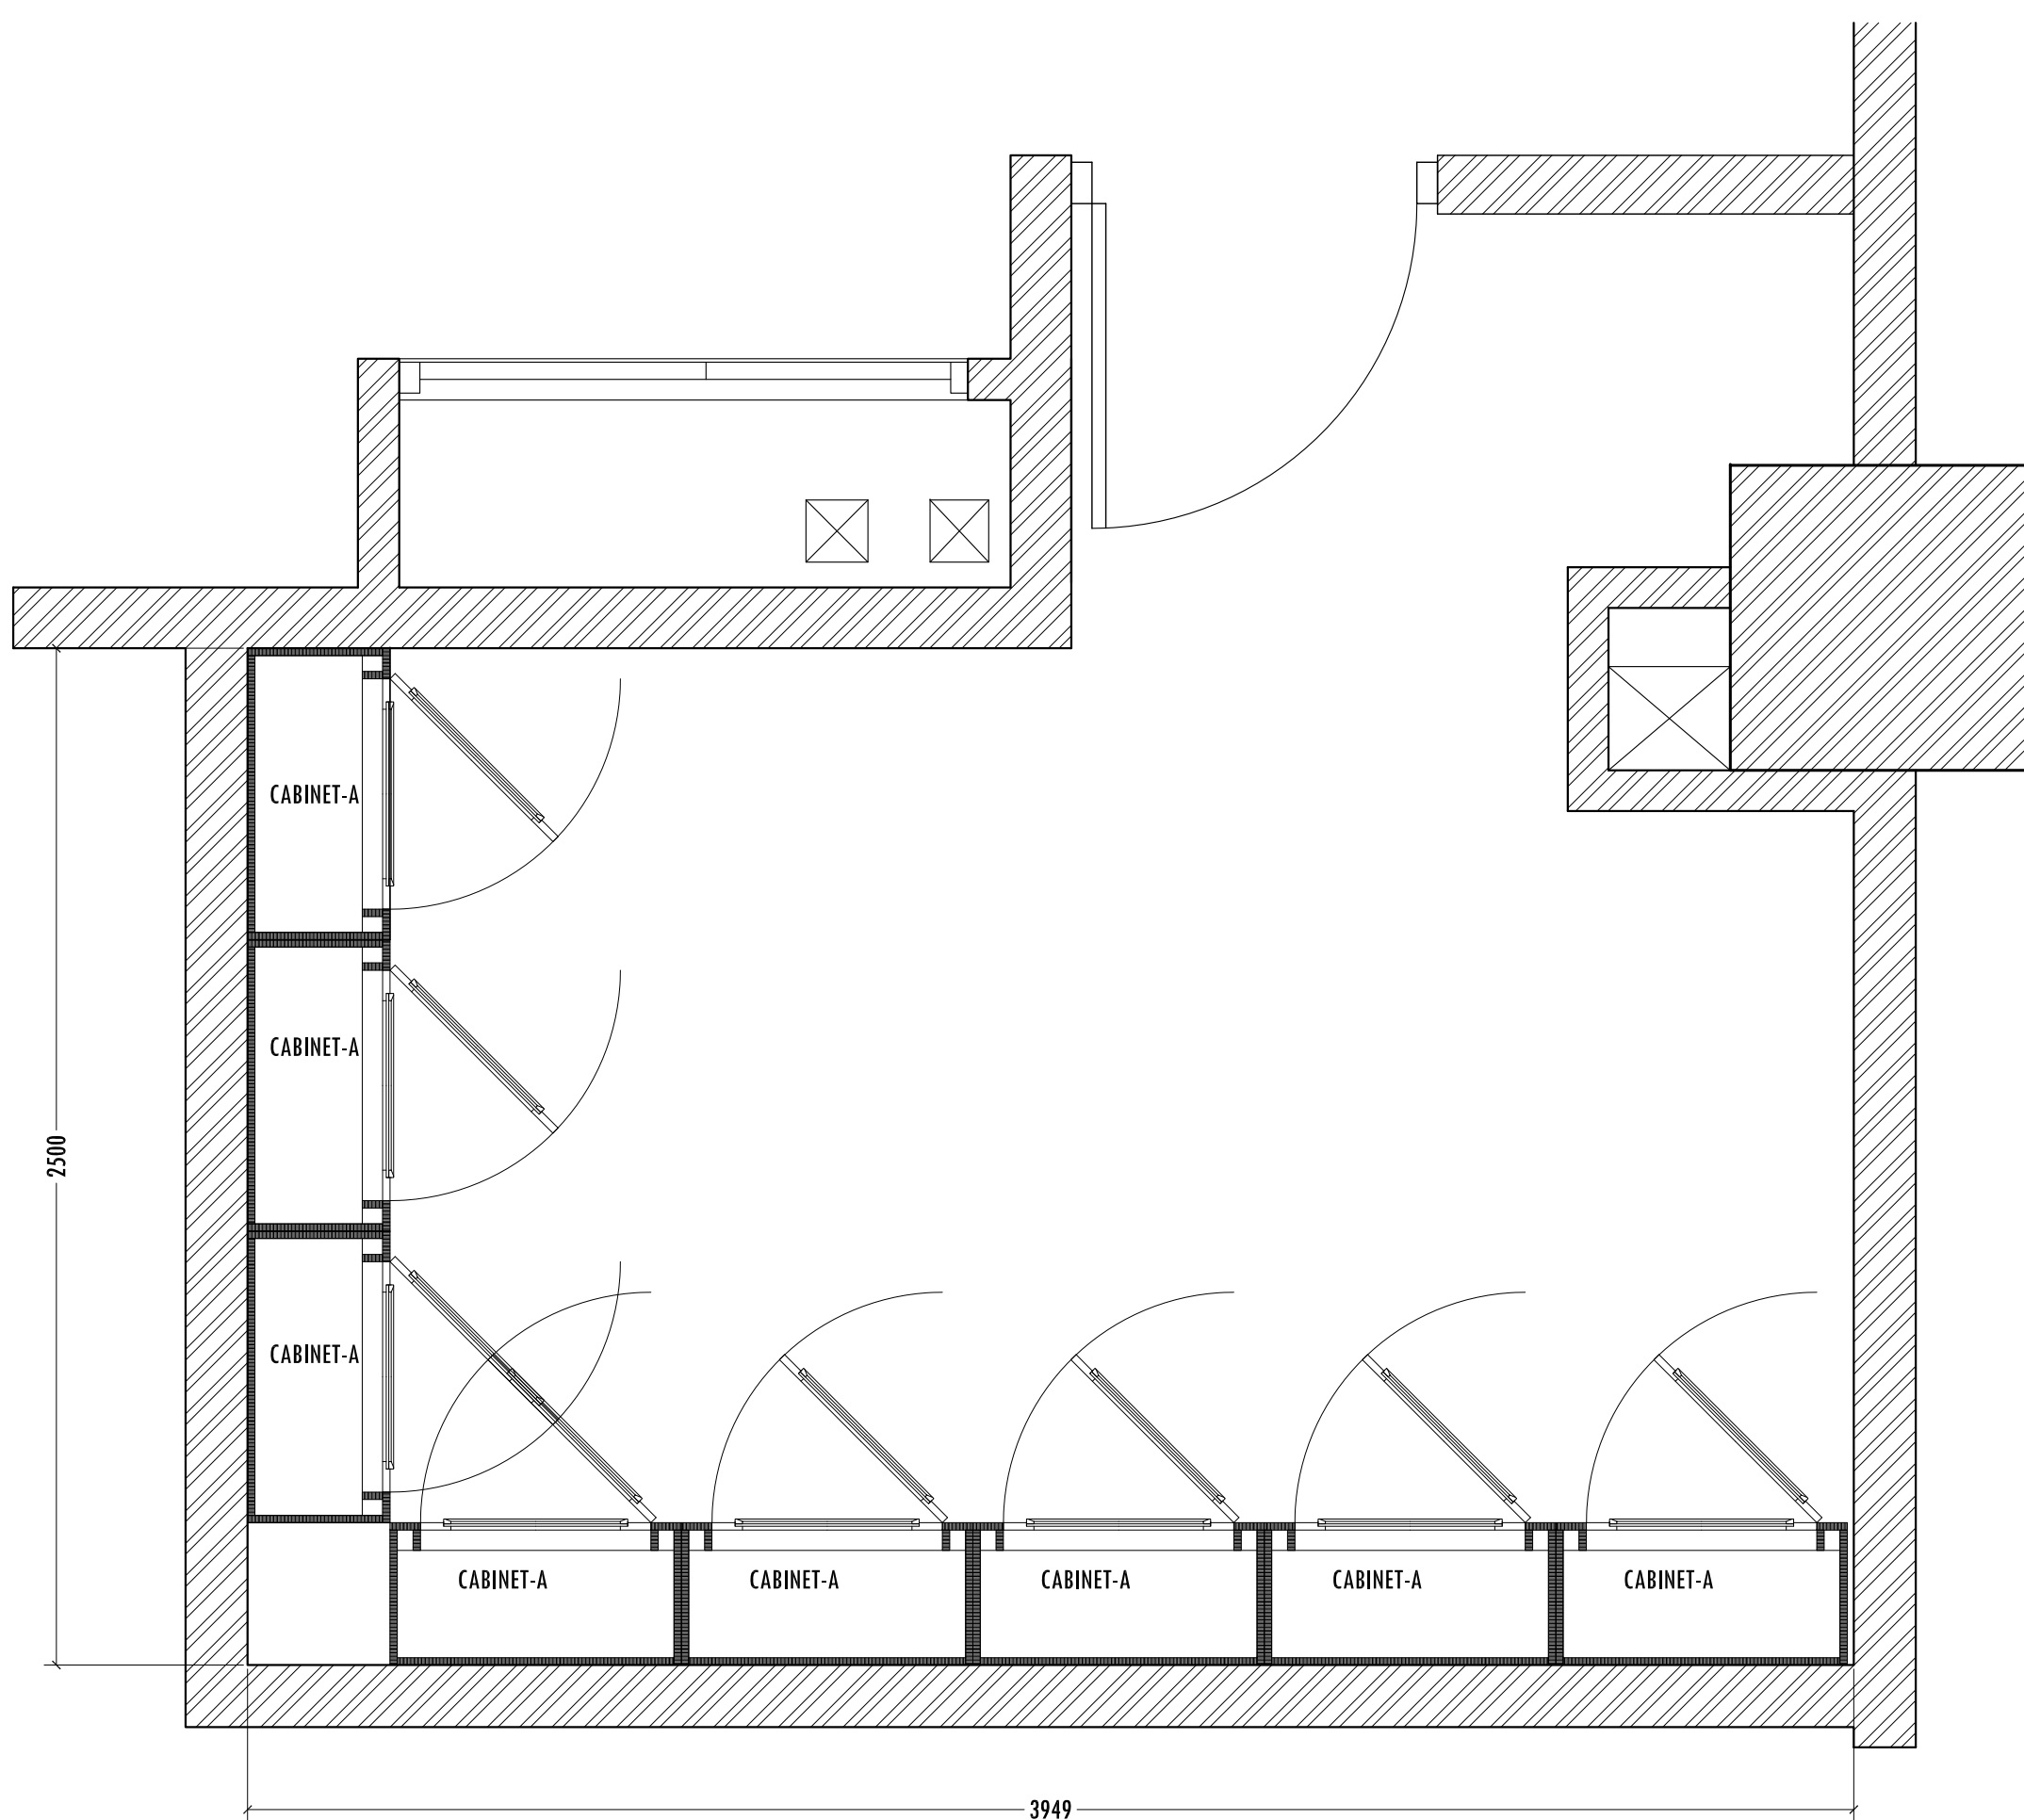


SOUVENIR SHOP FLOOR LAYOUT
SCALE 1:20



Client	PEOPLES MAJLIS	Drawing Title	CABINET LAYOUT PLAN		Date	06.02.2019	Page	ID-01
Project	SOUVENIR SHOP INTERIOR DESIGN	Scale	1:25	Format	A4	Phase <input type="radio"/> CONCEPT DESIGN <input checked="" type="radio"/> FOR CONSTRUCTION <input type="radio"/> AS BUILT		
CONTRACTOR TO VERIFY ALL DIMENSIONS OF EXISTING SITE BEFORE COMMENCING ANY WORK OR PREPARING SHOP DRAWINGS/ DO NOT SCALE DRAWINGS								



- ALL TIMBER TO BE KAPUR OR EQUIVALENT
- STAIN TO BE SPRAY PAINTED
- STAIN TO BE DARK CHERRY OR SIMILAR

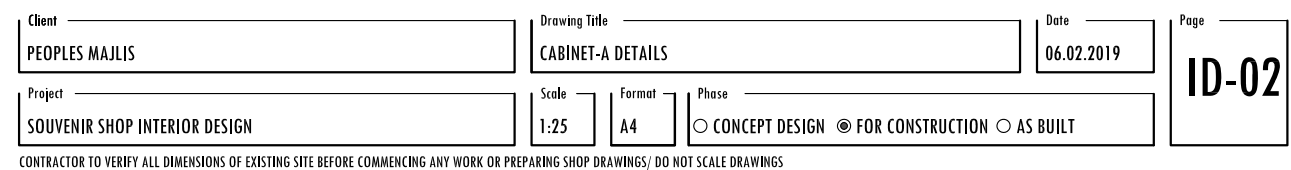



- NOTE:**
- ALL TIMBER TO BE KAPUR OR EQUVALENT
 - STAIN TO BE SPRAY PAINTED



- ALL TIMBER TO BE KAPUR OR EQUIVALENT
- STAIN TO BE SPRAY PAINTED
- STAIN TO BE DARK CHERRY OR SIMILAR



Client _____ PEOPLES MAJLIS	Drawing Title _____ CABINET-A DETAILS	Date _____ 06.02.2019	Page _____ ID-02
Project _____ SOUVENIR SHOP INTERIOR DESIGN	Scale _____ 1:25	Format _____ A4	Phase _____ <input type="radio"/> CONCEPT DESIGN <input checked="" type="radio"/> FOR CONSTRUCTION <input type="radio"/> AS BUILT

CONTRACTOR TO VERIFY ALL DIMENSIONS OF EXISTING SITE BEFORE COMMENCING ANY WORK OR PREPARING SHOP DRAWINGS/ DO NOT SCALE DRAWINGS