

Project :

**PEOPLE'S PARLIAMENT ELEVENTH FLOOR  
COUNTER TABLE & COLUMN DETAILS**

---

Client :

**PEOPLE'S MAJLIS**

---


Detail Design by:

Mohamed Naffaz  
(+960) 7918902  
naffaz@gmail.com

DRAWING LIST

PEOPLE'S PARLIAMENT ELEVENTH FLOOR COUNTER TABLE & COLUMN DETAILS

DRAWING NO.	DESCRIPTION	SIZE	REMARKS
A-01	DRAWING LIST	A3	REV-0
A-02	PARLIAMENT LIBRARY COUNTER TABLE LAYOUT PLAN	A3	REV-0
A-03	PARLIAMENT LIBRARY COUNTER TABLE ELEVATION E1	A3	REV-0
A-04	PARLIAMENT LIBRARY COUNTER TABLE SECTION-X & SECTION-Y	A3	REV-0
A-05	PARLIAMENT LIBRARY COUNTER TABLE ISOMETRIC VIEW	A3	REV-0
A-06	PARLIAMENT LIBRARY COLUMN LAYOUT PLAN	A3	REV-0
A-07	PARLIAMENT LIBRARY COLUMN ELEVATION, SECTION-X & ISOMETIC VIEW	A3	REV-0
A-08	PARLIAMENT LIBRARY COLUMN CLADDING DETAILS	A3	REV-0
A-09	PARLIAMENT LIBRARY COUNTER TABLE CARVE & CARVE SECTION - X	A3	REV-0

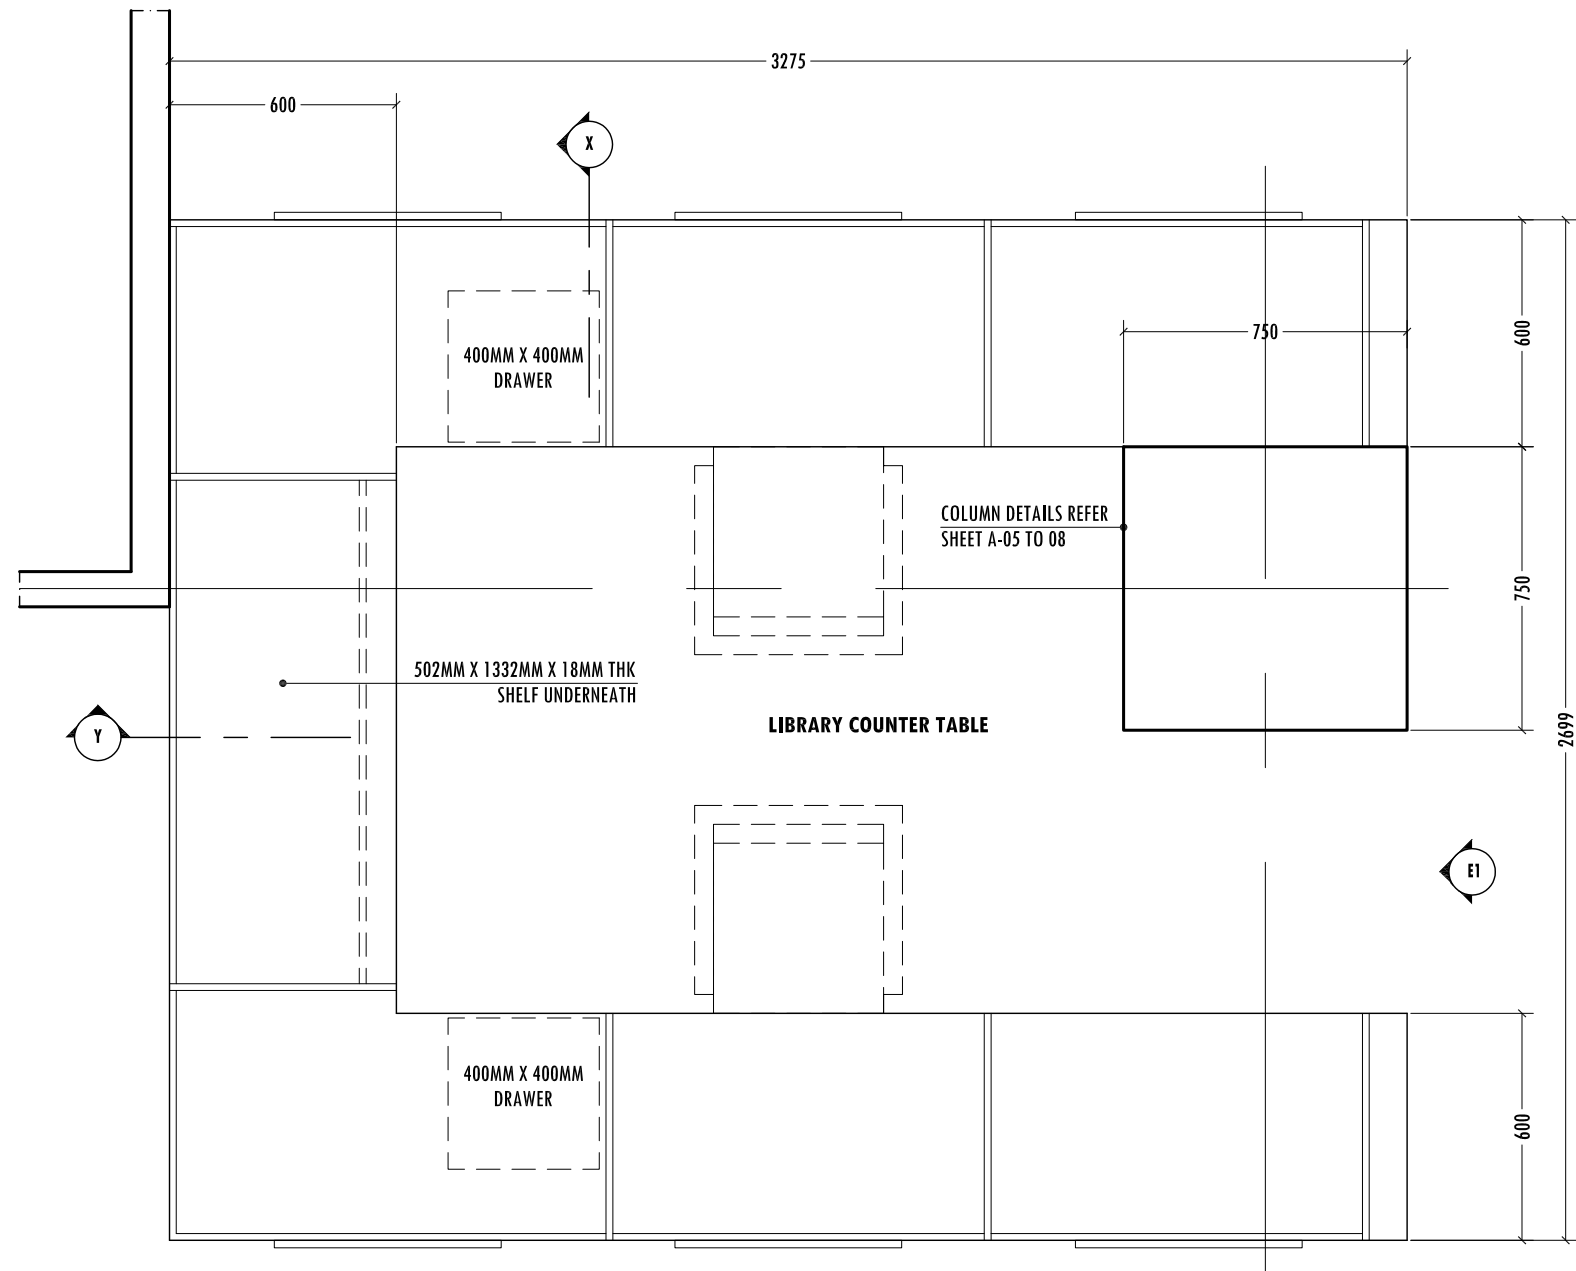

**PARLIAMENT ELEVENTH FLOOR LIBRARY COUNTER TABLE LAYOUT PLAN**  
**SCALE 1:20**

**GENERAL NOTE:**

- ALL DIMENSIONS TO BE CHECKED ON SITE.
- UNLESS OTHERWISE STATED ALL WOODEN COMPONENTS ARE SOLID TEAK




PROJECT: DETAIL INTERIOR DESIGN OF PARLIAMENT LIBRARY COUNTER TABLE  
 CLIENT: PEOPLE'S MAJLIS  
 TITLE: PARLIAMENT LIBRARY COUNTER TABLE LAYOUT PLAN  
 DATE: JUNE. 2014

SCALE: 1:20  
 FORMAT: A3  
 DESIGN BY: NAFFAZ  
 PROJECT NO: ID36/2014

REVISION.

DWG NO:

**A-02/09**

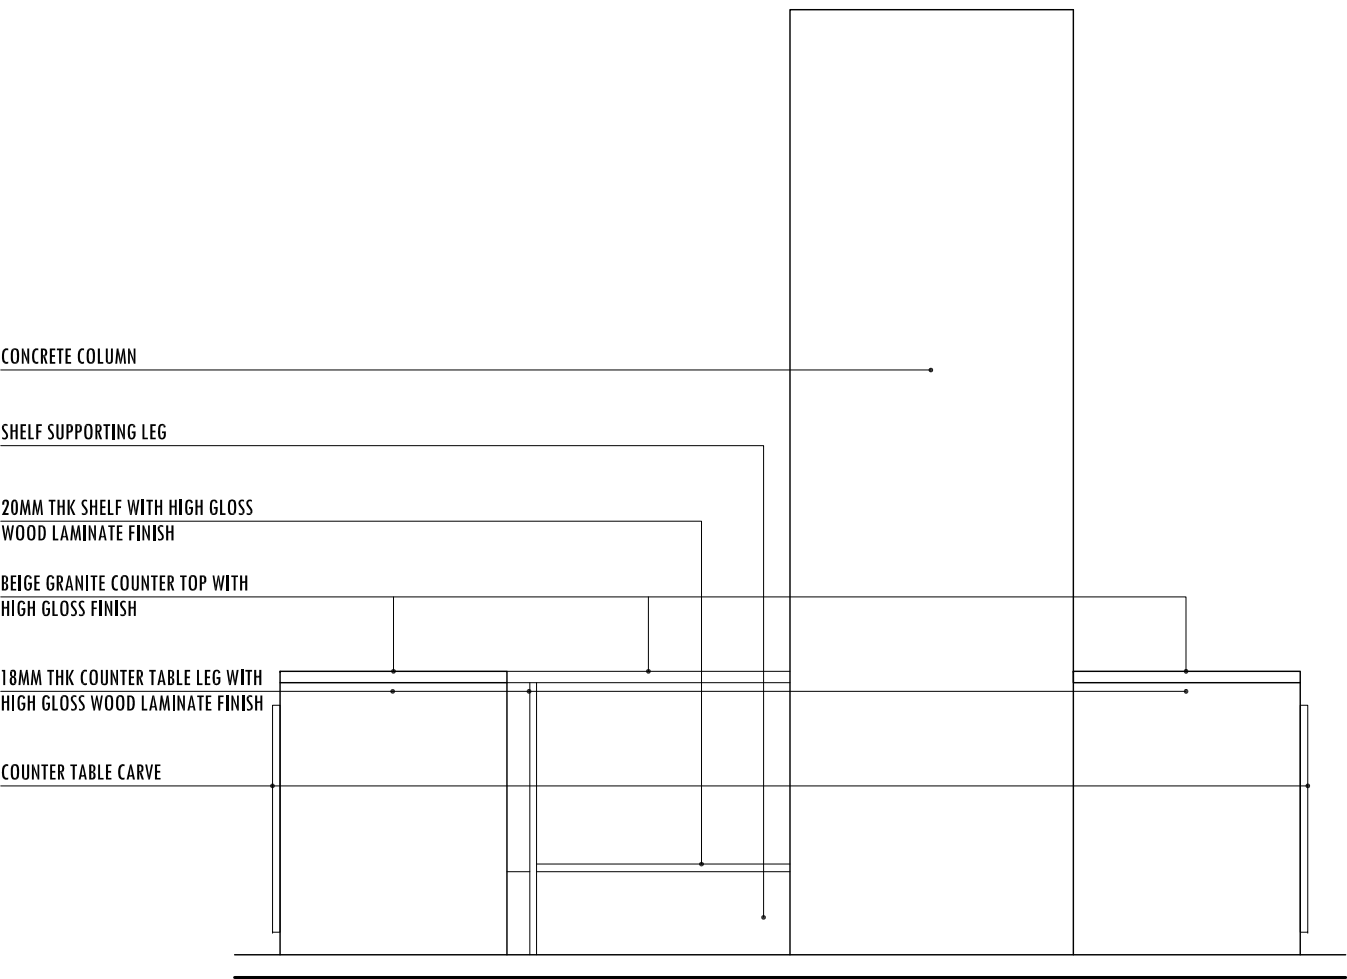

**PARLIAMENT LIBRARY COUNTER TABLE ELEVATION E1**  
**SCALE 1:20**

**GENERAL NOTES:**

- OVERALL TABLE HEIGHT 750MM
- OVERALL SHELF HEIGHT 240MM
- ALL DIMENSIONS TO BE CHECKED ON SITE



MOHAMED NAFFAZ  
INTERIOR ARCHITECTURE & 3D  
VISUALIZATION

PROJECT: DETAIL INTERIOR DESIGN OF PARLIAMENT LIBRARY COUNTER & COLUMN

CLIENT: PEOPLE'S MAJLIS

TITLE: PARLIAMENT LIBRARY COUNTER TABLE ELEVATION E1

DATE: JUNE. 2014

SCALE: 1:20

FORMAT: A3


DESIGN BY: NAFFAZ

PROJECT NO: ID36/2014


REVISION.

DWG NO:


**A-03/09**

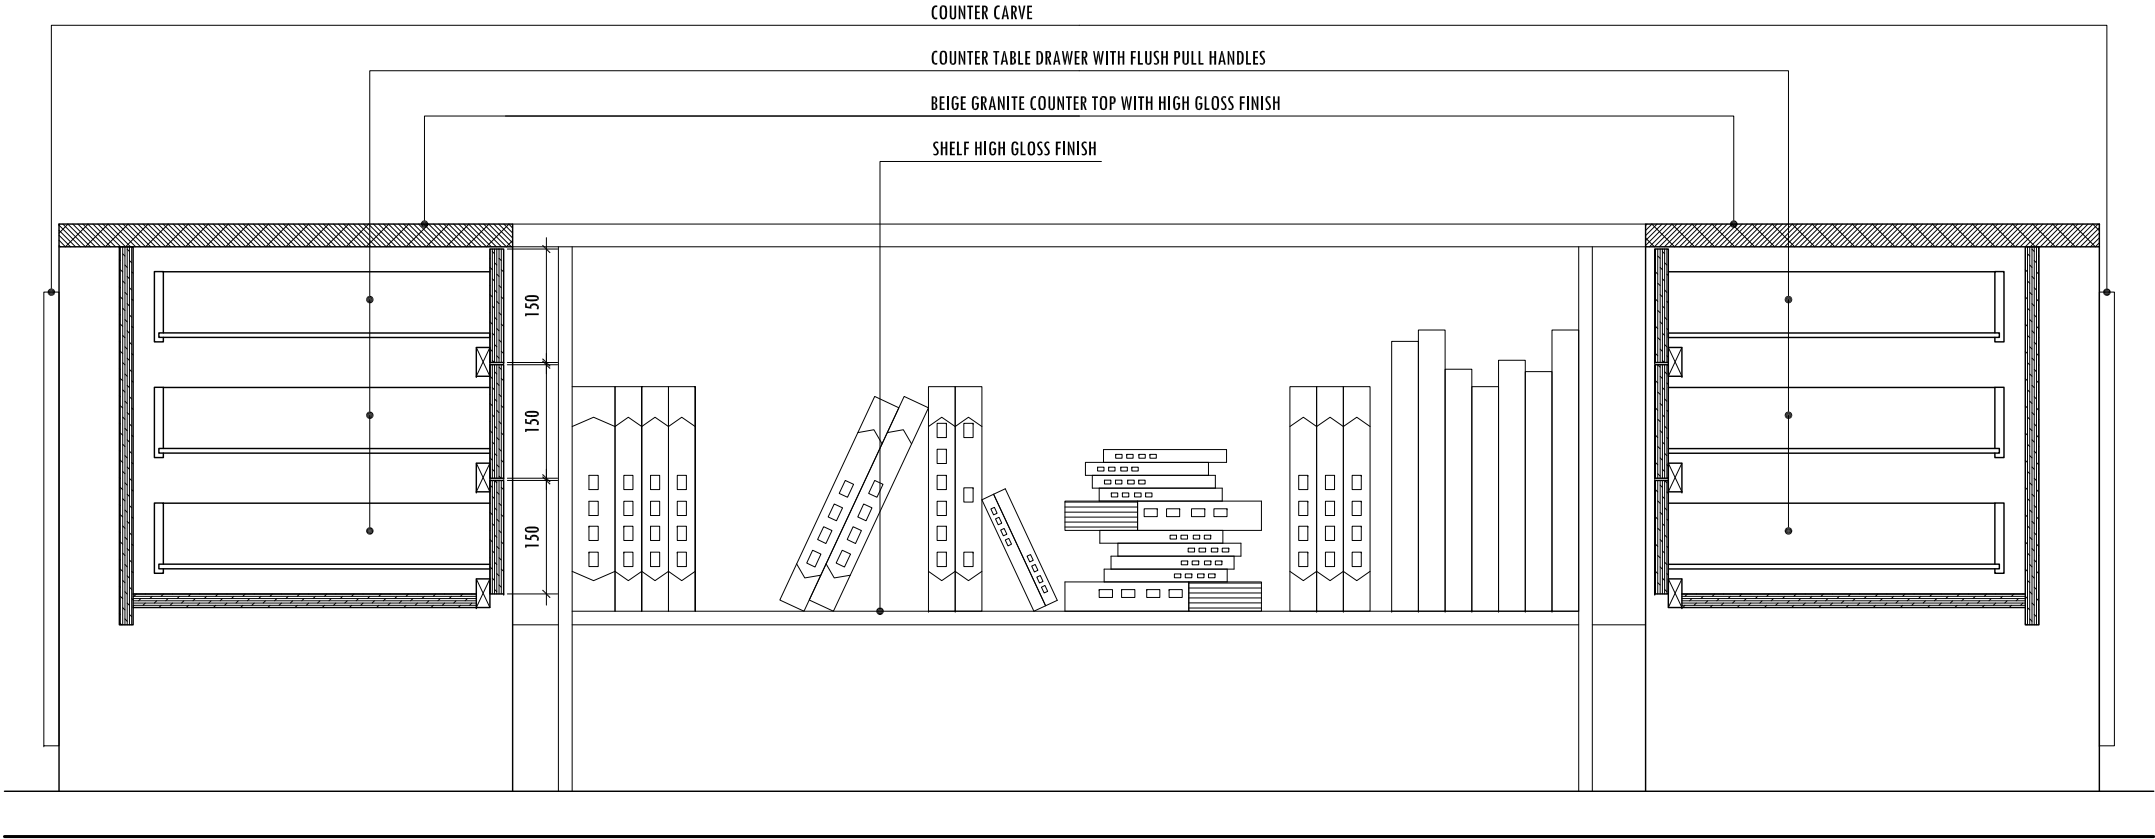

**PARLIAMENT LIBRARY COUNTER TABLE SECTION - X**  
**SCALE 1:10**

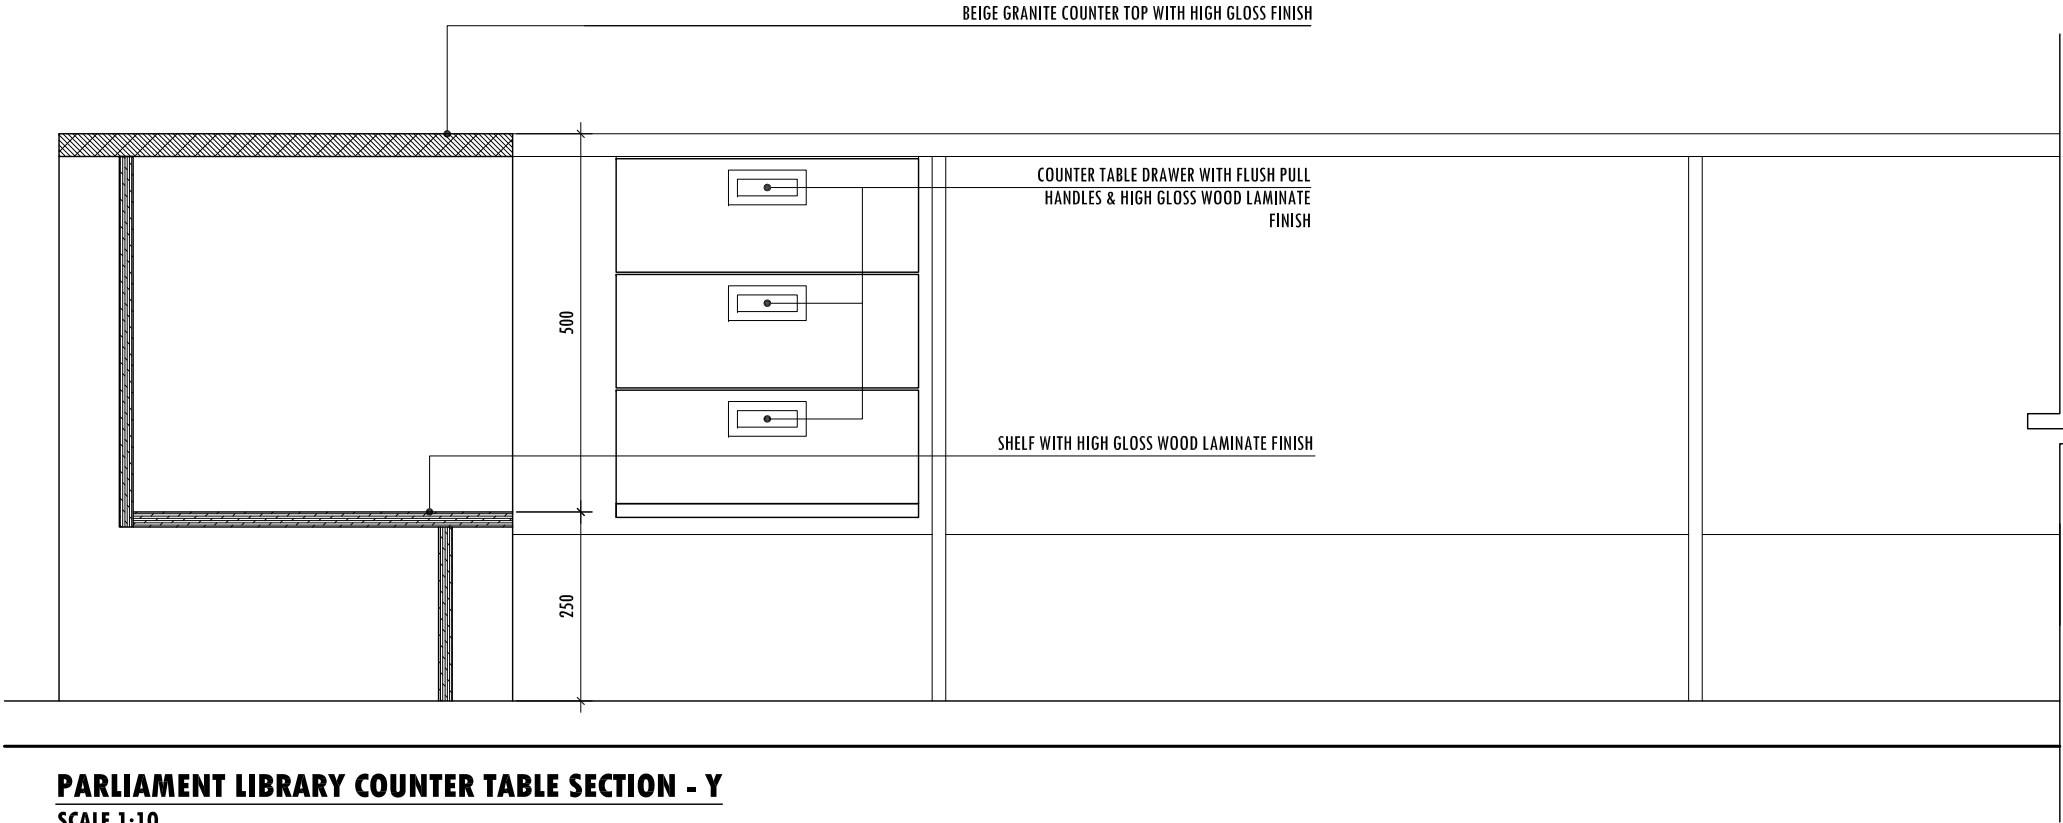

**PARLIAMENT LIBRARY COUNTER TABLE SECTION - Y**  
**SCALE 1:10**

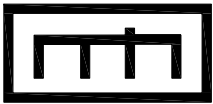

MOHAMED NAFFAZ  
INTERIOR ARCHITECTURE & 3D  
VISUALIZATION


PROJECT: DETAIL INTERIOR DESIGN OF PARLIAMENT LIBRARY COUNTER TABLE  
CLIENT: PEOPLE'S MAJLIS  
TITLE: PARLIAMENT LIBRARY COUNTER TABLE SECTIONS  
DATE: JUNE. 2014

SCALE: 1:10  
FORMAT: A3  
DESIGN BY: NAFFAZ  
PROJECT NO: ID36/2014


REVISION.


DWG NO:

**A-04/09**

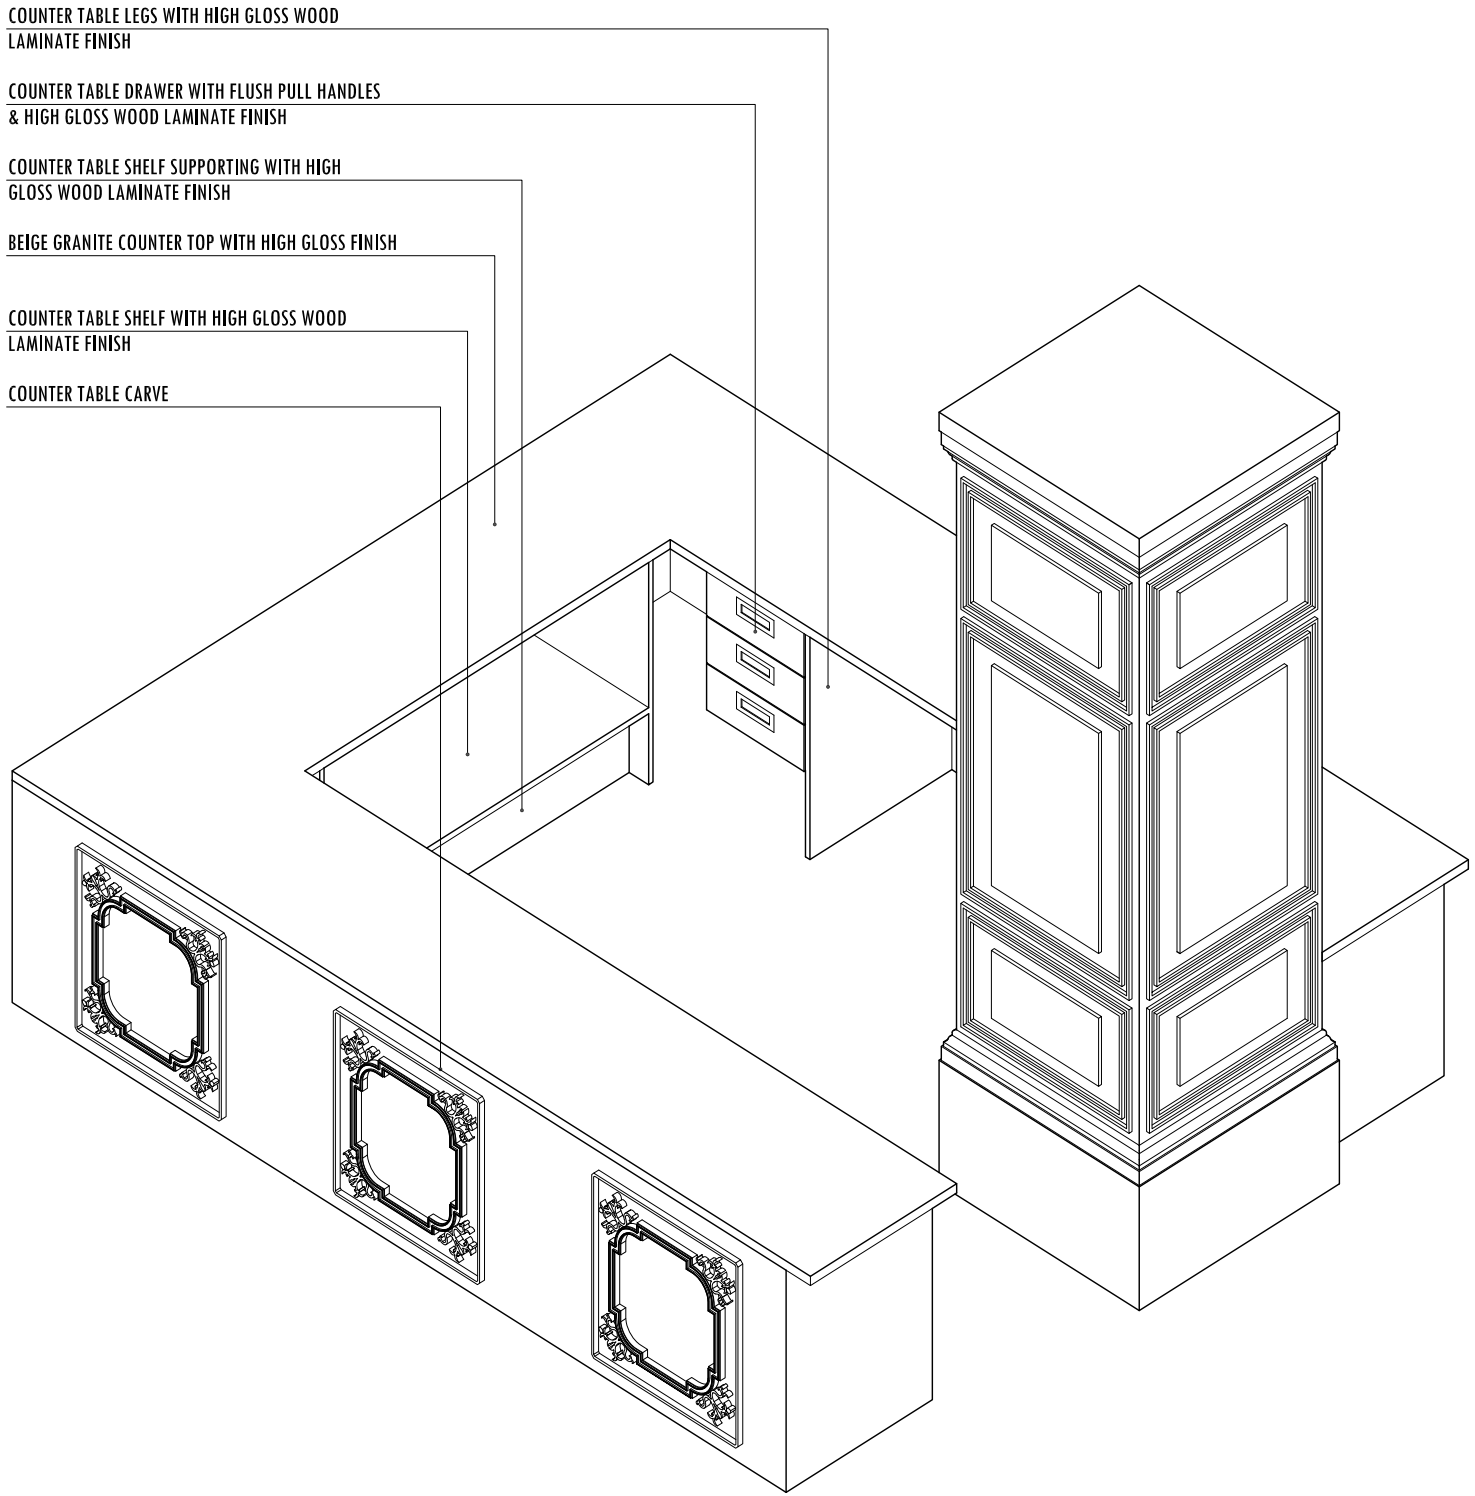

**PARLIAMENT LIBRARY COUNTER TABLE ISOMETRIC VIEW**

 MOHAMED NAFFAZ INTERIOR ARCHITECTURE & 3D VISUALIZATION	PROJECT: DETAIL INTERIOR DESIGN OF PARLIAMENT LIBRARY COUNTER & COLUMN	SCALE: 1:20	REVISION.	DWG NO:  <b>A-05/09</b>
	CLIENT: PEOPLE'S MAJLIS	FORMAT: A3		
	TITLE: PARLIAMENT LIBRARY COUNTER TABLE ELEVATION E1	DESIGN BY: NAFFAZ		
	DATE: JUNE. 2014	PROJECT NO: ID36/2014		

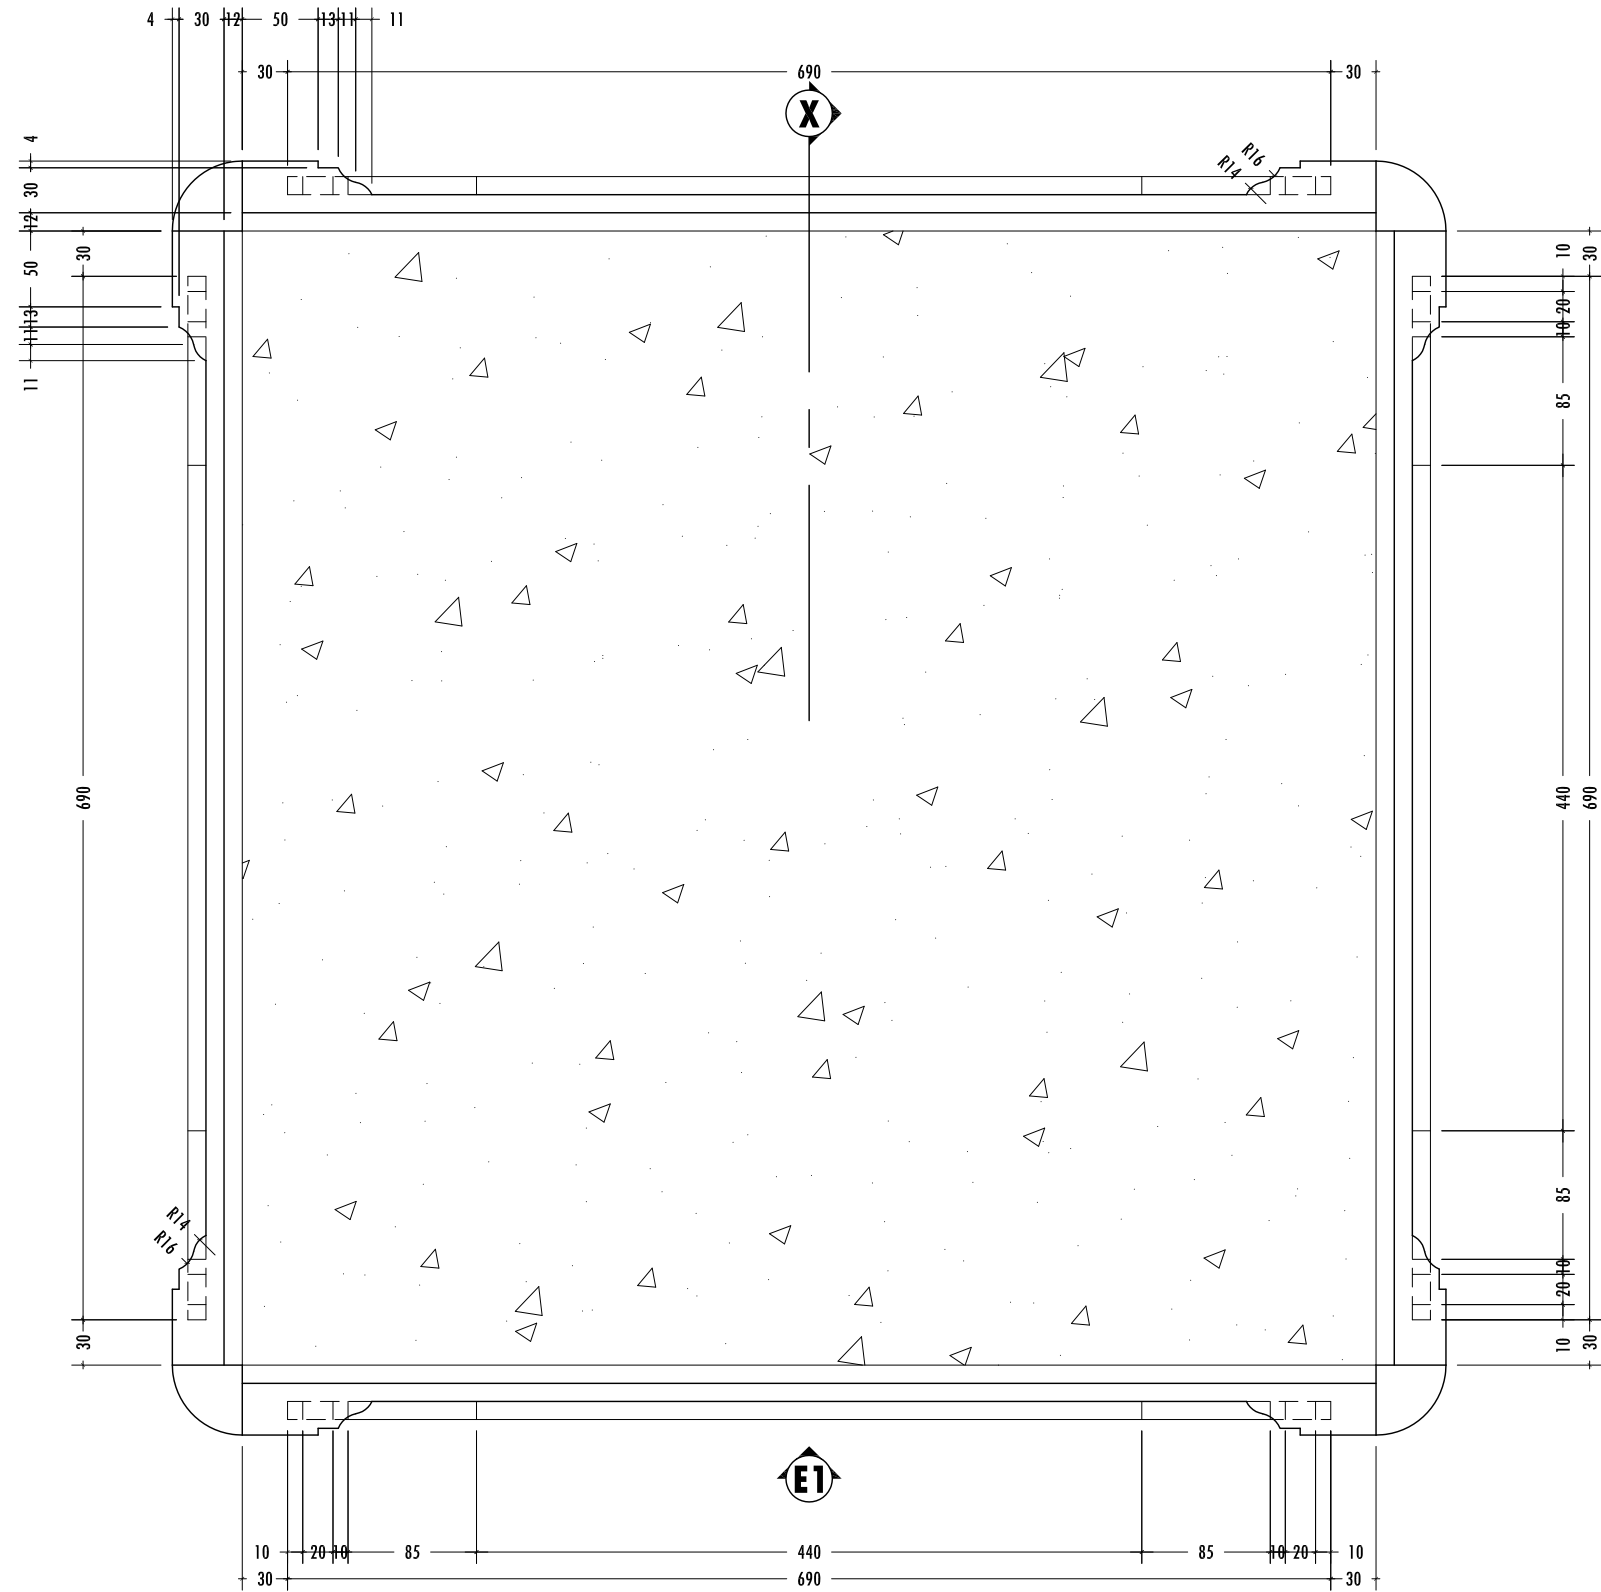

**PARLIAMENT LIBRARY COLUMN LAYOUT PLAN**  
**SCALE 1:05**




PROJECT: DETAIL INTERIOR DESIGN OF PARLIAMENT LIBRARY COUNTER & COLUMN  
CLIENT: PEOPLE'S MAJLIS  
TITLE: PARLIAMENT LIBRARY COLUMN LAYOUT PLAN  
DATE: JUNE. 2014

SCALE: 1:05  
FORMAT: A3  
DESIGN BY: NAFFAZ  
PROJECT NO: ID36/2014


REVISION.

DWG NO:


**A-06/09**

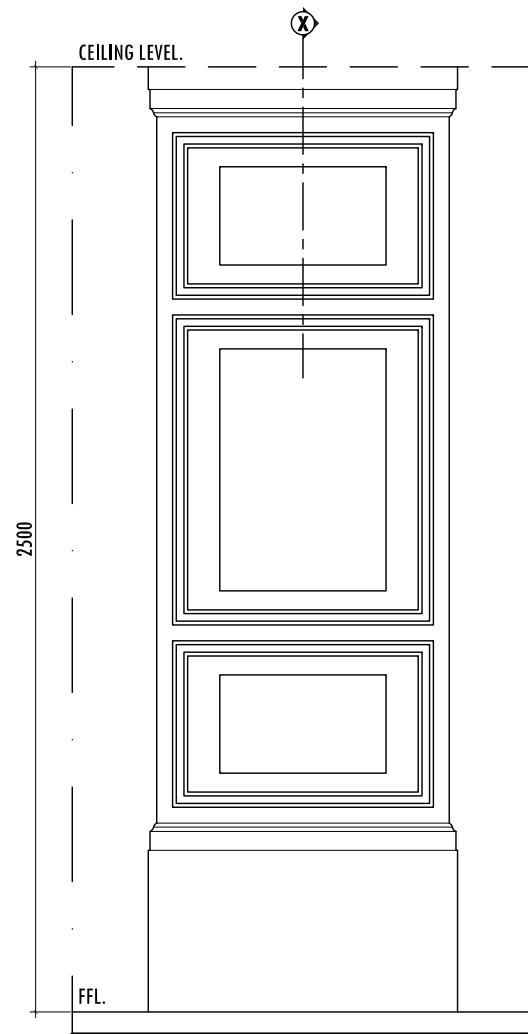


**PARLIAMENT LIBRARY COLUMN ELEVATION E1**  
SCALE 1:20

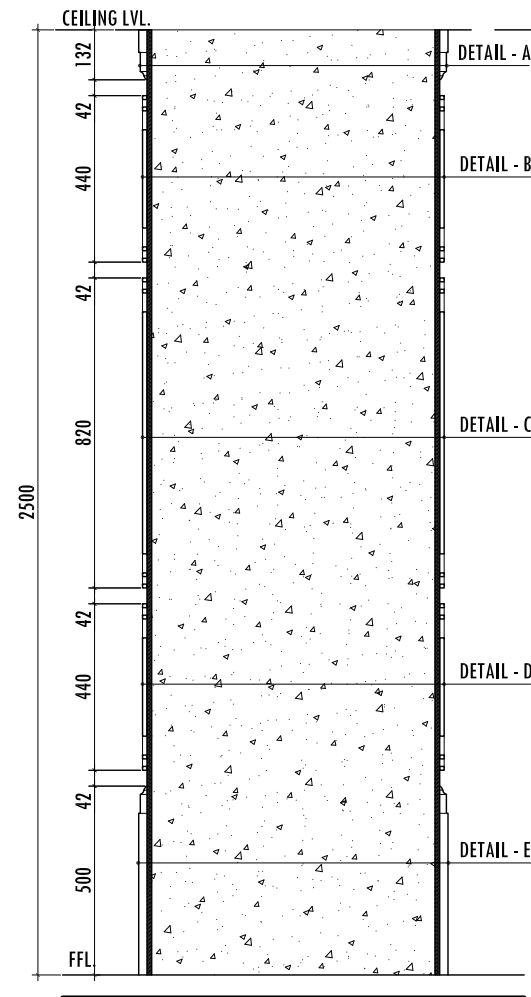

**PARLIAMENT LIBRARY COLUMN SECTION - X**  
SCALE 1:10

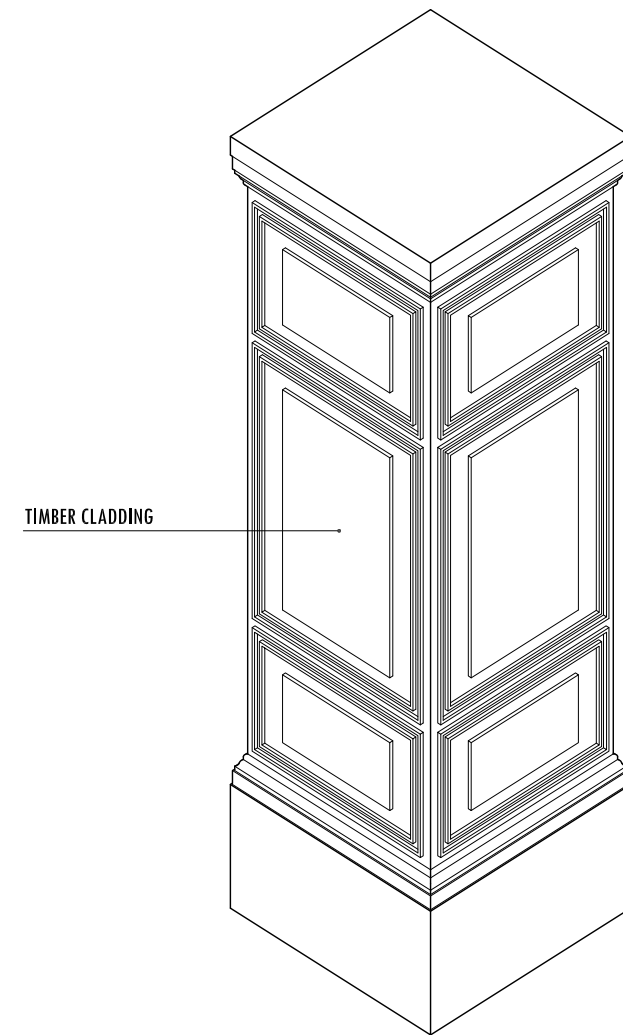

**COLUMN ISOMETRIC VIEW**  
SCALE 1:10

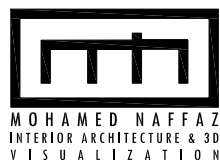

MOHAMED NAFFAZ  
INTERIOR ARCHITECTURE & 3D  
VISUALIZATION

PROJECT: DETAIL INTERIOR DESIGN OF PARLIAMENT LIBRARY COUNTER & COLUMN  
CLIENT: PEOPLE'S MAJLIS  
TITLE: PARLIAMENT LIBRARY COUNTER TABLE ELEVATION E1  
DATE: JUNE. 2014


SCALE: 1:20  
FORMAT: A3  
DESIGN BY: NAFFAZ  
PROJECT NO: ID36/2014

REVISION.


DWG NO:

**A-07/09**




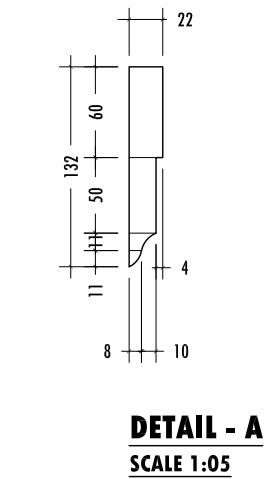


**DETAIL - A**  
**SCALE 1:05**

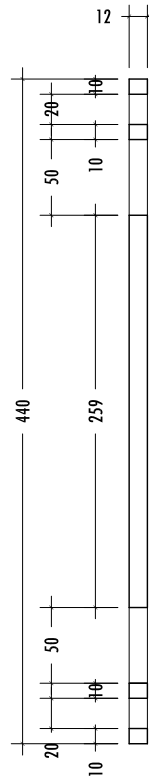


**DETAIL - B**  
**SCALE 1:05**

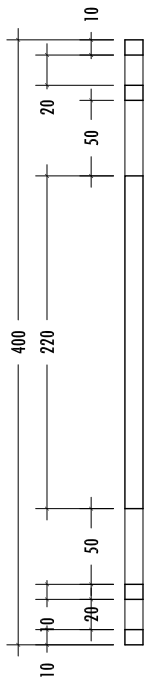

**DETAIL - D**  
**SCALE 1:05**

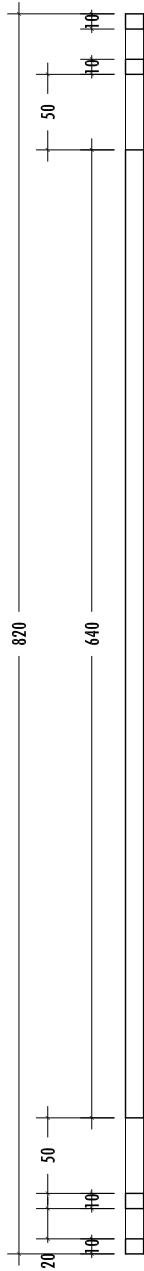


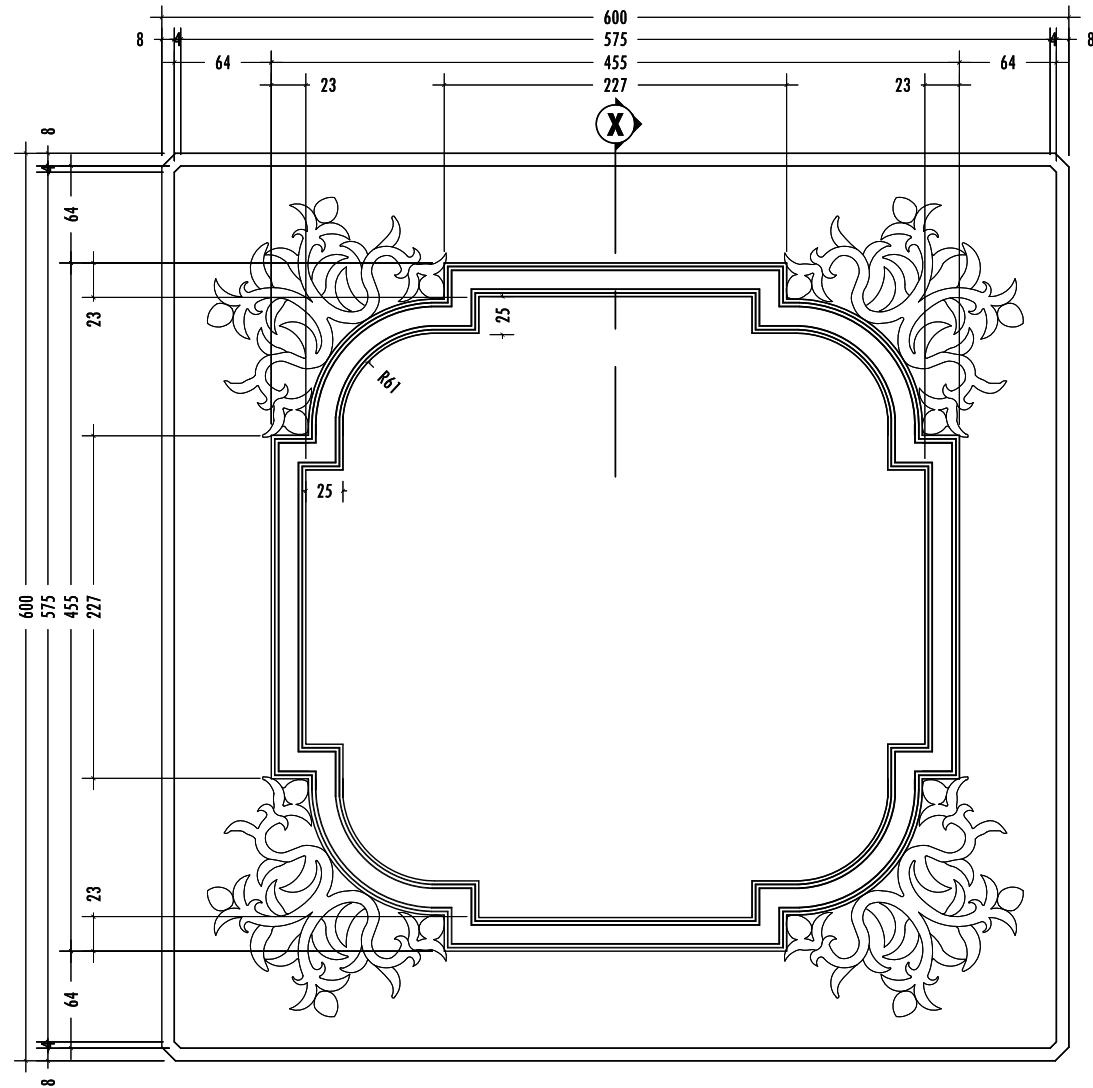
**DETAIL - C**  
**SCALE 1:05**

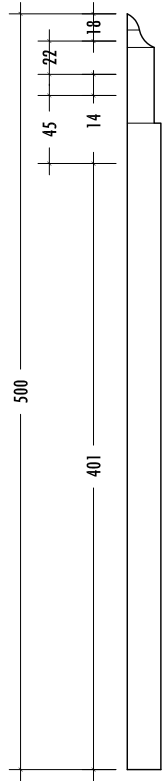


**DETAIL - E**  
**SCALE 1:05**

**TIMBER COLUMN CLADDING DETAILS**  
**SCALE 1:05**

 <p>MOHAMED NAFFAZ INTERIOR ARCHITECTURE &amp; 3D VISUALIZATION</p>	PROJECT: DETAIL INTERIOR DESIGN OF PARLIAMENT LIBRARY COUNTER & COLUMN	SCALE: 1:05	REVISION.	DWG NO:  <b>A-08/09</b>
	CLIENT: PEOPLE'S MAJLIS	FORMAT: A3		
	TITLE: PARLIAMENT LIBRARY COLUMN DETAILS	DESIGN BY: NAFFAZ		
	DATE: JUNE. 2014	PROJECT NO: ID36/2014		



**PARLIAMENT LIBRARY COUNTER TABLE CARVE BORDER**  
**SCALE 1:05**

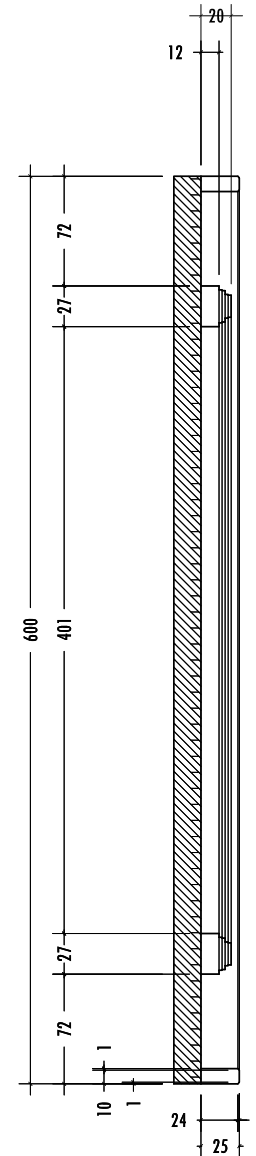

**PARLIAMENT LOBBY COUNTER TABLE CARVE BORDER SECTION - X**  
**SCALE 1:05**



MOHAMED NAFFAZ  
 INTERIOR ARCHITECTURE & 3D  
 VISUALIZATION


PROJECT: DETAIL INTERIOR DESIGN OF PARLIAMENT LIBRARY COUNTER & COLUMN  
 CLIENT: PEOPLE'S MAJLIS  
 TITLE: PARLIAMENT LOBBY COUNTER TABLE CARVE BORDER DETAIL  
 DATE: JUNE. 2014

SCALE: 1:05  
 FORMAT: A3  
 DESIGN BY: NAFFAZ  
 PROJECT NO: ID36/2014

REVISION.

DWG NO:

**A-09/09**

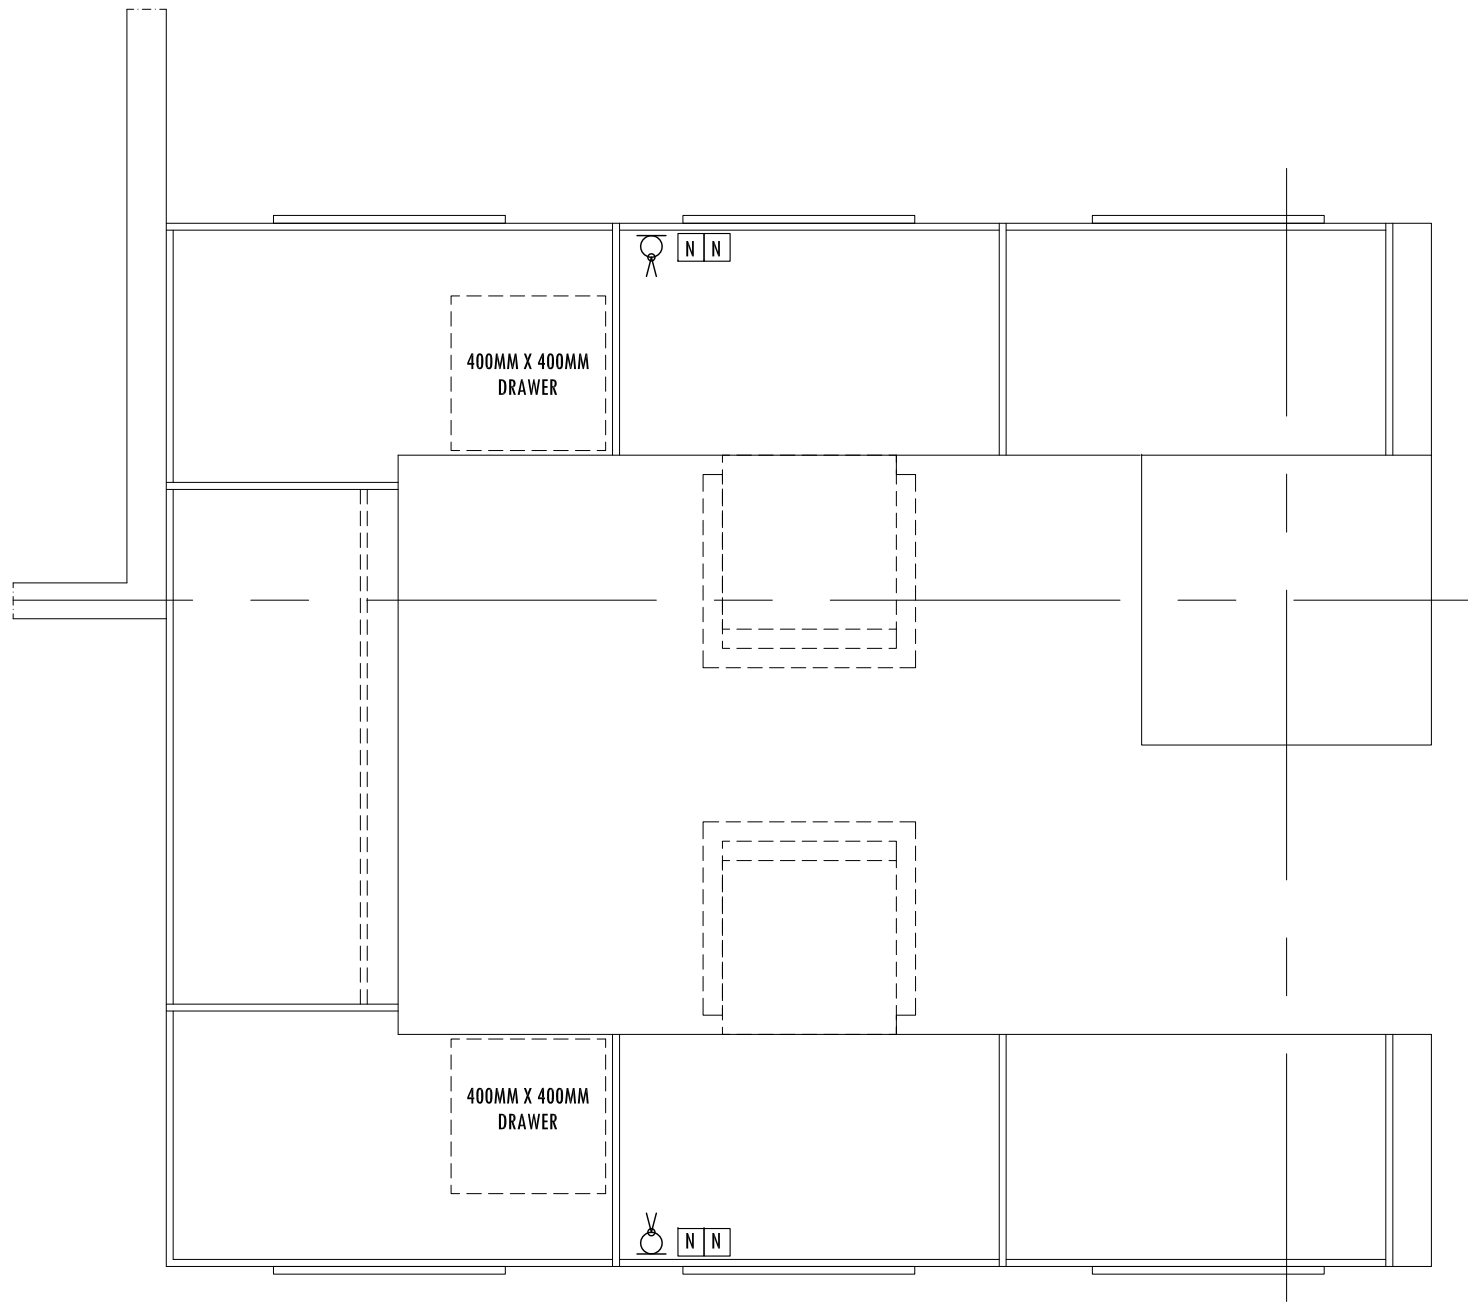


-  WALL SOCKET OUTLET (DOUBLE GANG)
-  NETWORK

**PARLIAMENT ELEVENTH FLOOR LIBRARY ELECTRICAL AND NETWORK LAYOUT PLAN**  
**SCALE 1:20**

**GENERAL NOTE:**

- ALL DIMENSIONS TO BE CHECKED ON SITE.
- UNLESS OTHERWISE STATED ALL WOODEN COMPONENTS ARE SOLID TEAK

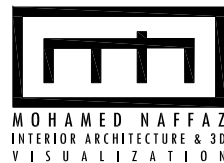


PROJECT: DETAIL INTERIOR DESIGN OF PARLIAMENT LIBRARY COUNTER TABLE
CLIENT: PEOPLE'S MAJLIS
TITLE: PARLIAMENT LIBRARY COUNTER ELECTRICAL & NETWORK LAYOUT PLAN
DATE: JUNE. 2014

SCALE: 1:20
FORMAT: A3
DESIGN BY: NAFFAZ
PROJECT NO: ID36/2014

REVISION.

DWG NO:
<b>A-02/09</b>

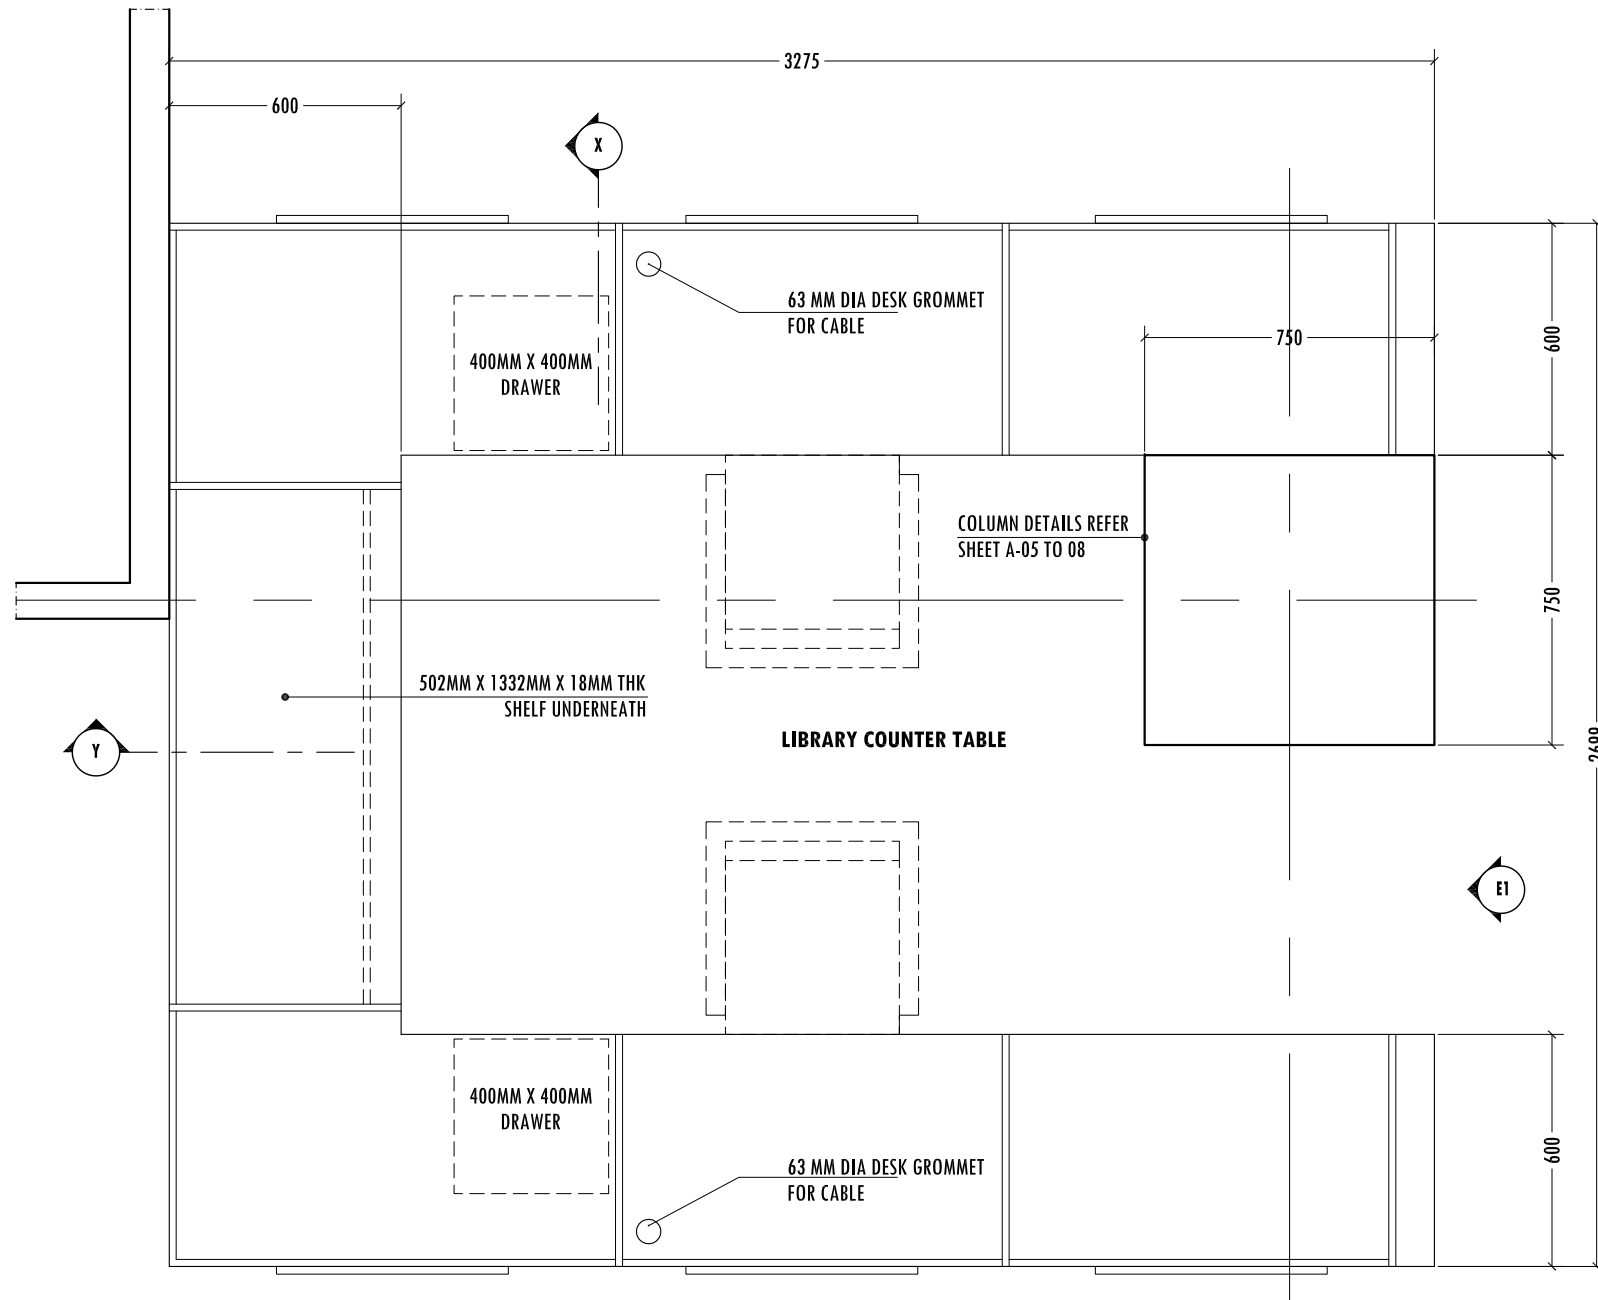

**PARLIAMENT ELEVENTH FLOOR LIBRARY COUNTER TABLE LAYOUT PLAN**  
**SCALE 1:20**

**GENERAL NOTE:**

- ALL DIMENSIONS TO BE CHECKED ON SITE.
- UNLESS OTHERWISE STATED ALL WOODEN COMPONENTS ARE SOLID TEAK



PROJECT: DETAIL INTERIOR DESIGN OF PARLIAMENT LIBRARY COUNTER TABLE

CLIENT: PEOPLE'S MAJLIS

TITLE: PARLIAMENT LIBRARY COUNTER TABLE LAYOUT PLAN

DATE: JUNE. 2014

SCALE: 1:20

FORMAT: A3

DESIGN BY: NAFFAZ

PROJECT NO: ID36/2014

REVISION.

DWG NO:

**A-02/09**