




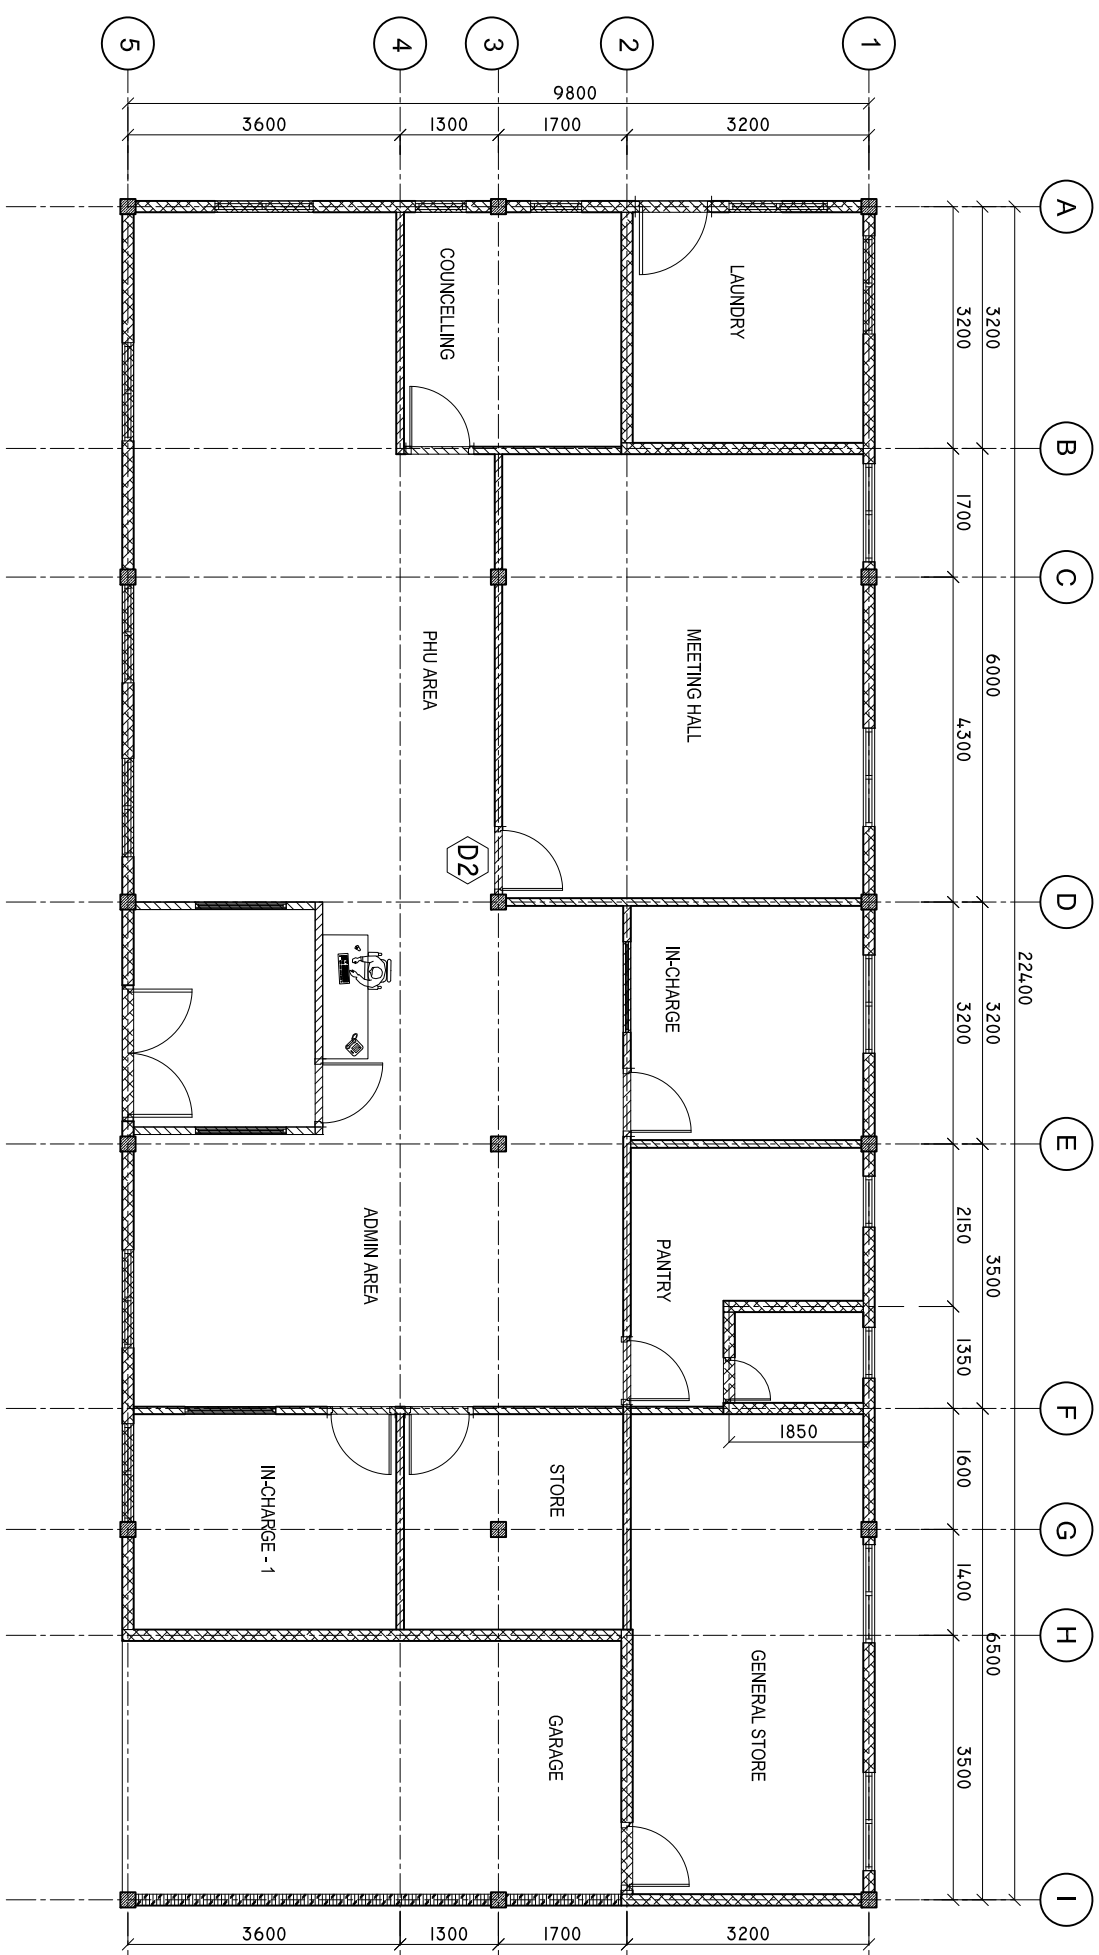

# WALL DETAILS

SCALE: 1 : 100



-  MASONRY WALL ( FULL HEIGHT)
-  PARTITION WALL ( FULL HEIGHT)
-  PARTITION WALL ( 2.1 METER FFL)
-  MASONRY WALL ( 1.2 METER FROM FFL)

SHEET CONTENTS :

REVISION NOTES:

REVISED ON 14, OCT 2019.

PROJECT:  
CONSTRUCTION OF HA.  
BAARAH HEALTH  
CENTER EXTENSION

CLIENT:  
MINISTRY OF HEALTH

LOCATION:  
HDH, HA, BAARAH

CONTENTS: AS GIVEN

PROJECT MANAGER:

DESIGNER: ARIZ

CIV/STR. ENGINEER:

SURVEYED BY: -

DRAWN BY: ARIZ

CHECKED BY:

DATE : OCTOBER 2019

SHEET NO. : /

