
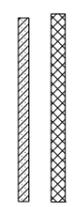


WALL DETAILS
AT GRH
SCALE: 1 : 100

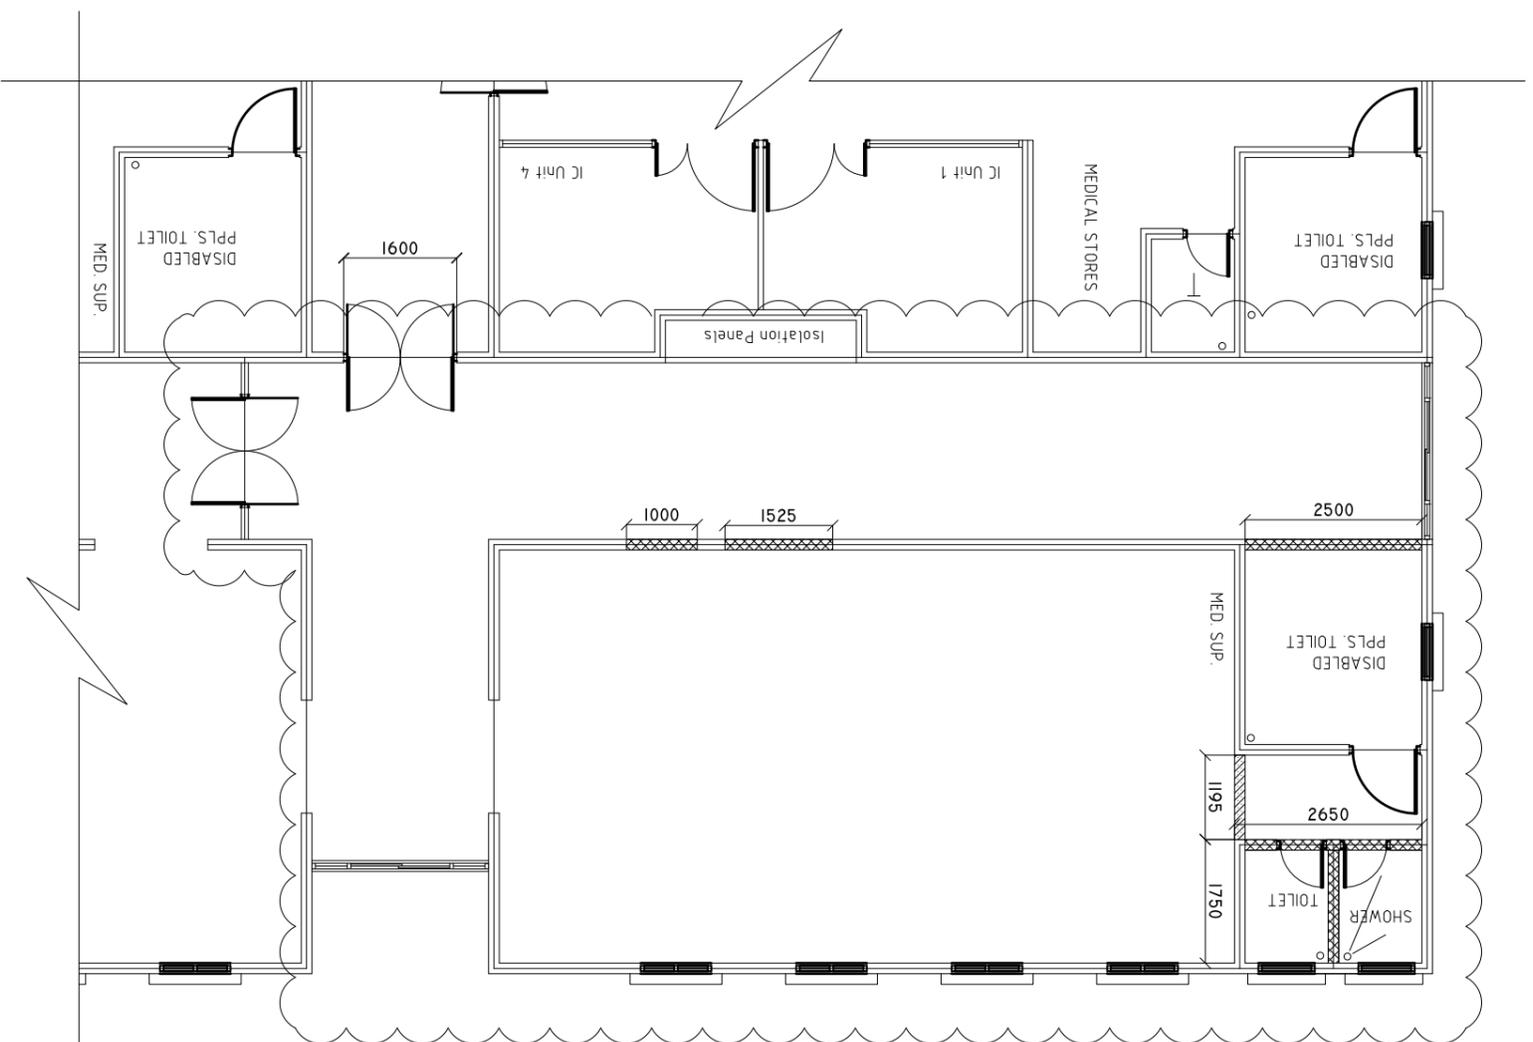

WALL TO BE DEMOLISH
150MM THICK NEW MASONRY WALLS