


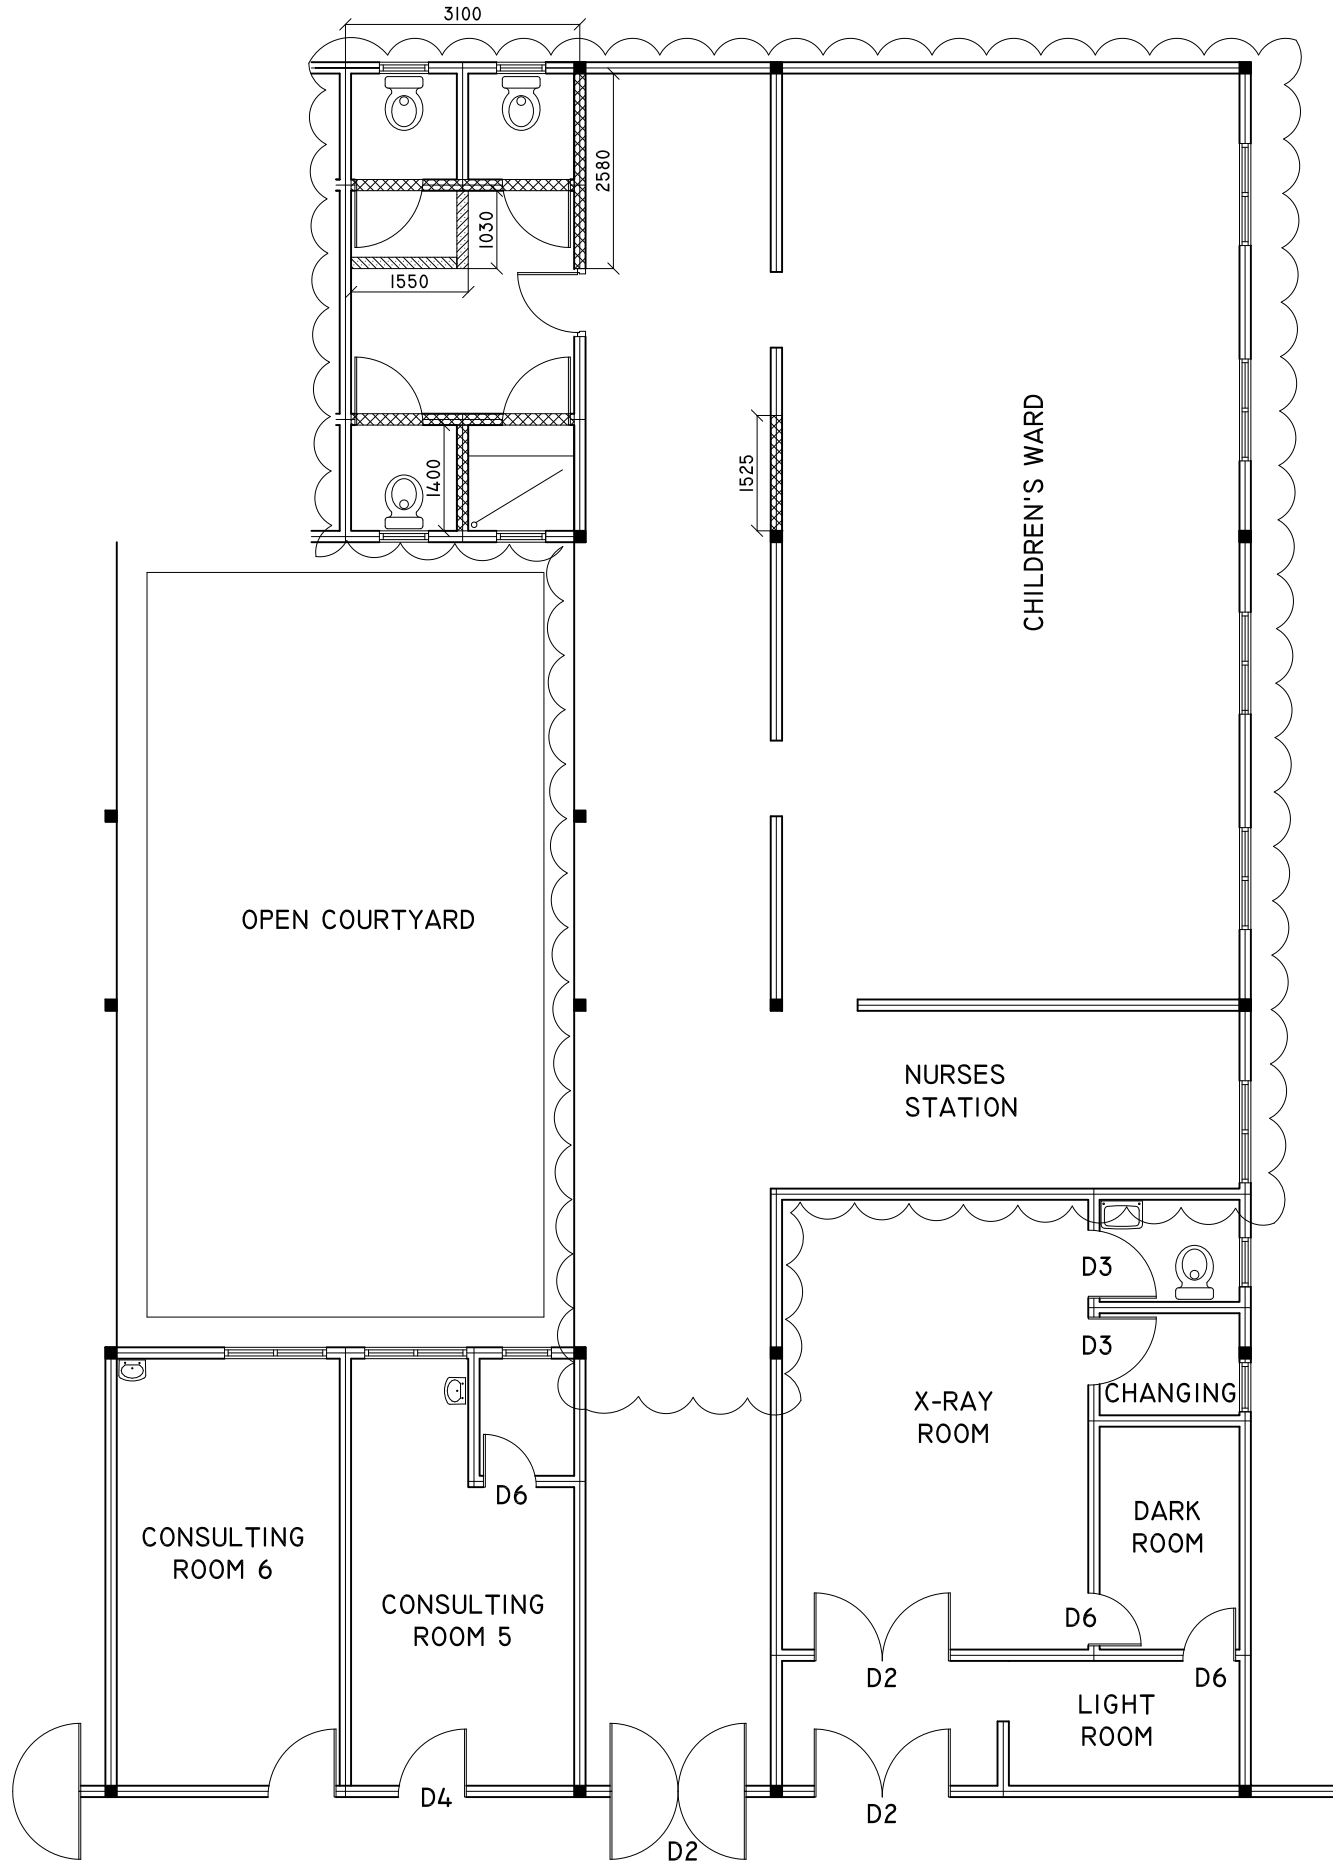


**WALL DETAILS**  
**AT DAMH**

SCALE: 1 : 100



-  WALL TO BE DEMOLISH
-  150MM THICK NEW MASONRY WALLS
-  GLASS WALLS