
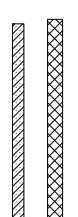


# WALL DETAILS

## AT URH

SCALE: 1 : 100

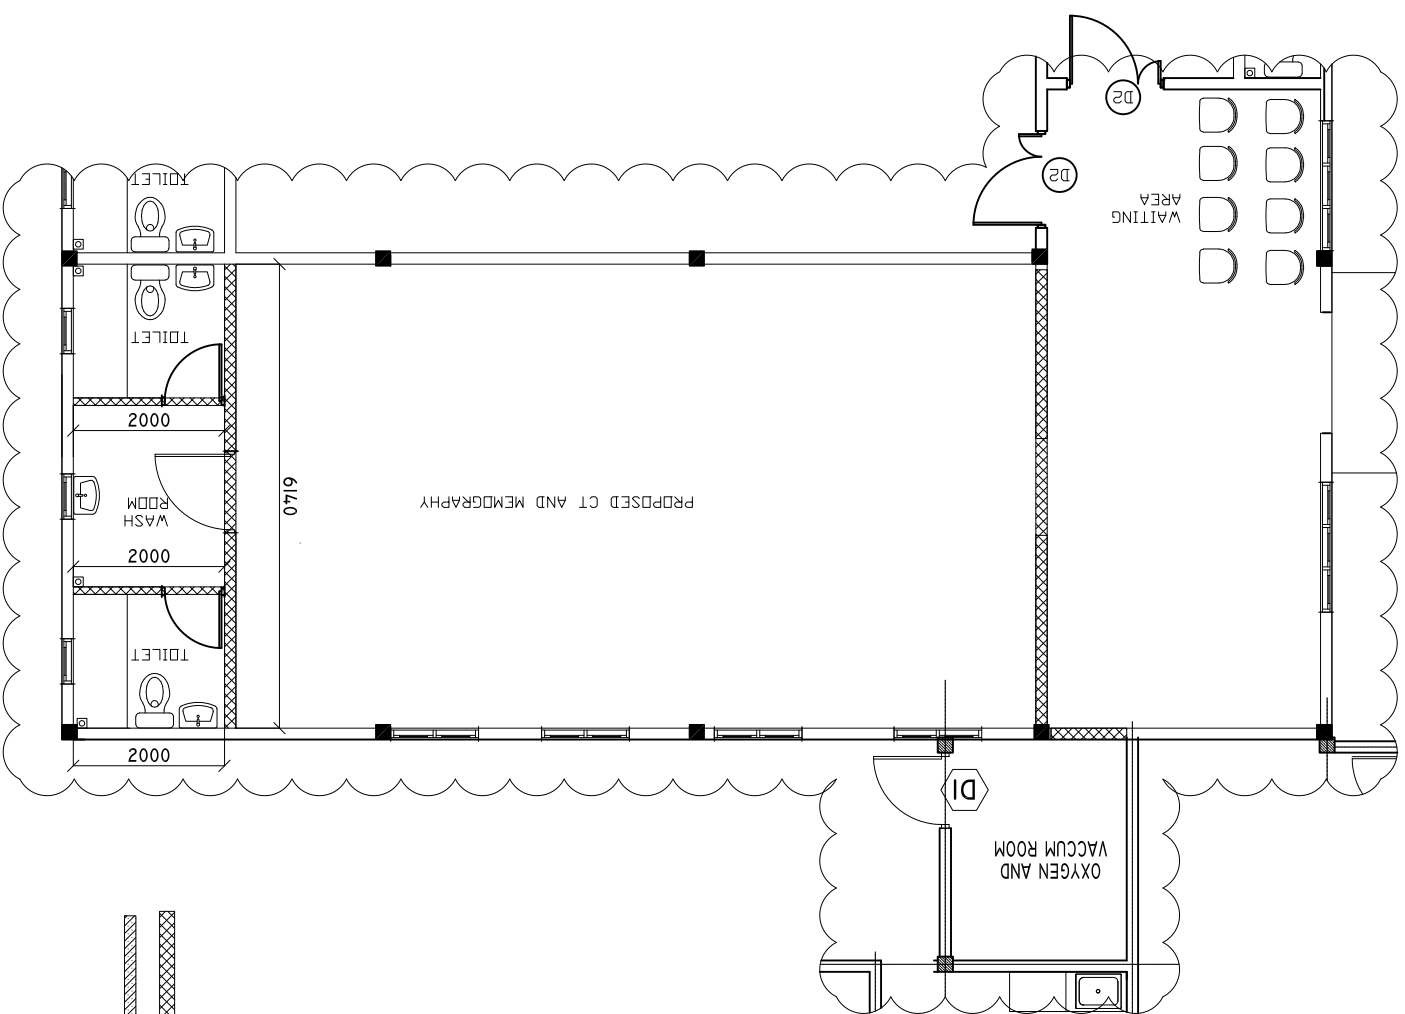

WALL TO BE DEMOLISH  
150MM THICK NEW MASONRY WALLS