

CORRIDOR READING CORNER DESIGN

ISKANDHARU SCHOOL


25 JANUARY 2026



CLIENT:  
 ARCHITECT / DESIGNER:  
 STRUCTURAL DESIGNER:  
 DRAFTED BY:

**CORRIDOR READING CORNER DESIGN**

ISKANDHARU SCHOOL

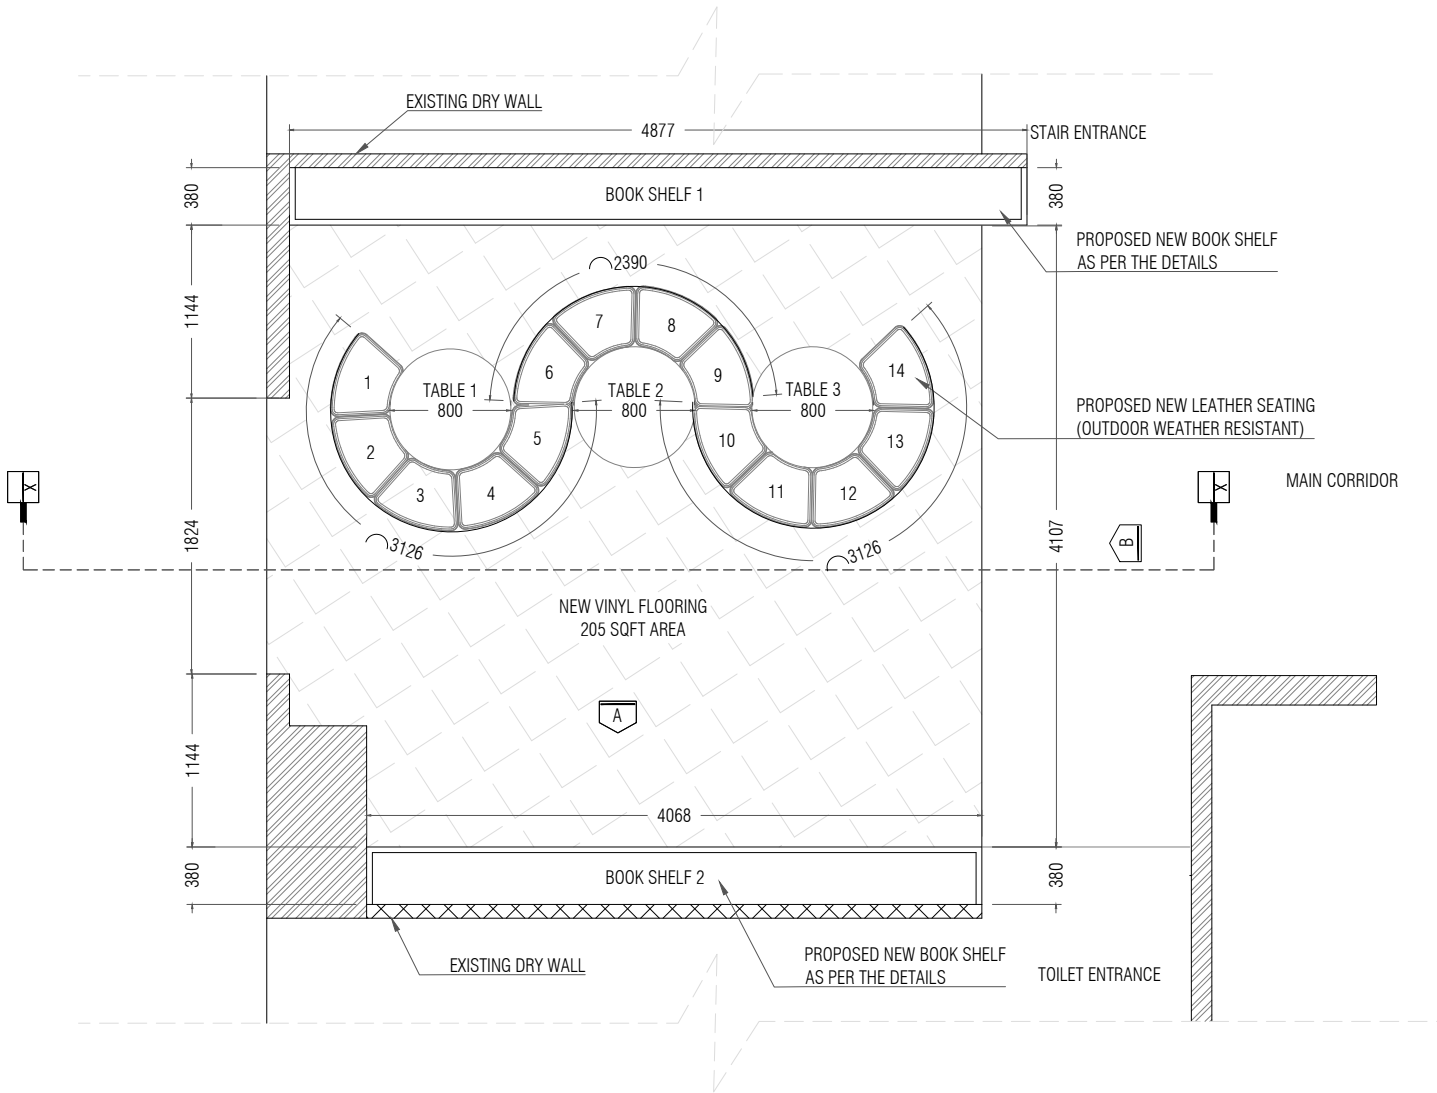NOTES:  
 PROJECT REF NO:  
 DATE:  
 SHEET NO:




-  EXISTING CONCRETE / REINFORCED WALLS
-  EXISTING DRY WALL SYSTEM

NOTE:  
 ALL DIMENSIONS AND MEASUREMENTS SHALL BE VERIFIED ON SITE PRIOR TO COMMENCEMENT OF ANY WORKS.  
 ANY DISCREPANCIES OR CLARIFICATIONS SHALL BE REFERRED TO THE CLIENT'S PROJECT COORDINATOR BEFORE PROCEEDING.

**PROPOSED FLOOR LAYOUT**

SCALE 1:50



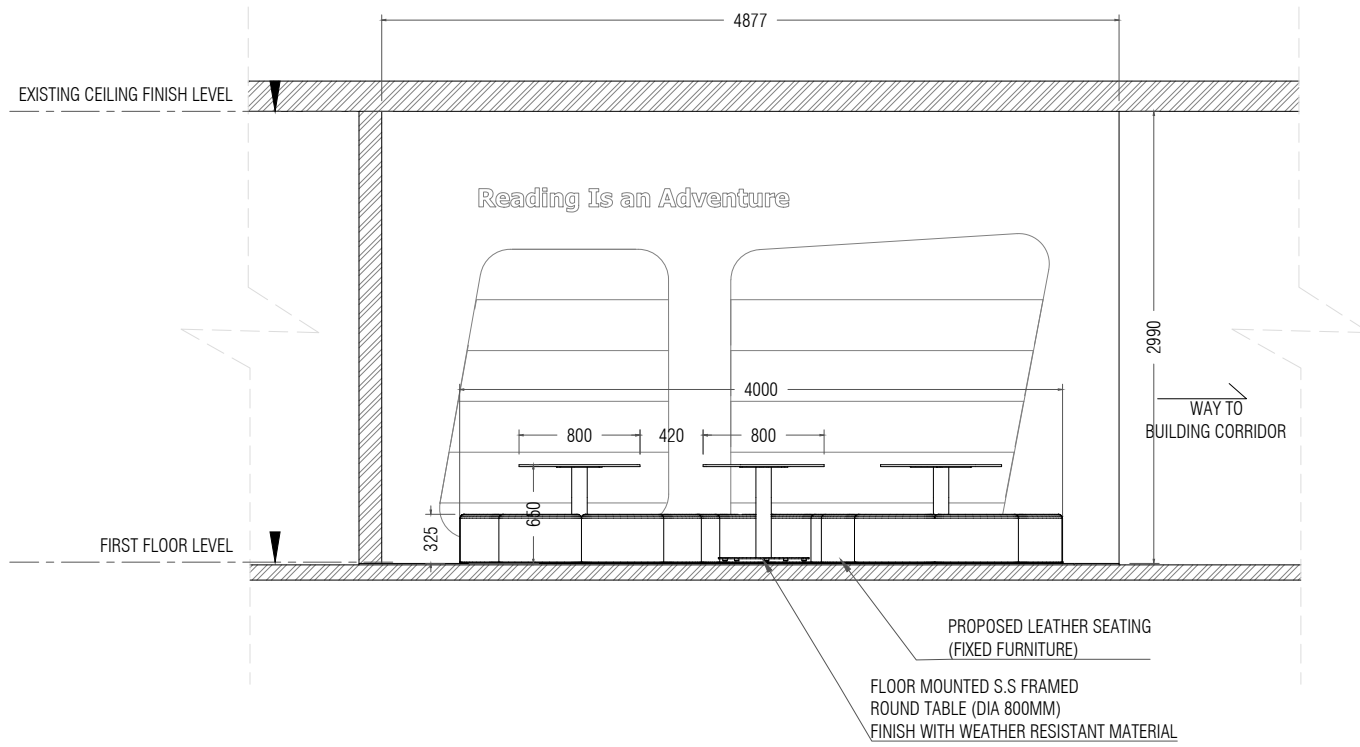

**SECTION X-X VIEW 2**

SCALE 1:50

 EXISTING CONCRETE / REINFORCED WALLS

 EXISTING DRY WALL SYSTEM

NOTE:  
 ALL DIMENSIONS AND MEASUREMENTS SHALL BE VERIFIED ON SITE PRIOR TO COMMENCEMENT OF ANY WORKS.  
 ANY DISCREPANCIES OR CLARIFICATIONS SHALL BE REFERRED TO THE CLIENT'S PROJECT COORDINATOR BEFORE PROCEEDING.

CLIENT:  
 ARCHITECT / DESIGNER:  
 STRUCTURAL DESIGNER:  
 DRAFTED BY:

**CORRIDOR READING CORNER DESIGN**


ISKANDHARU SCHOOL

NOTES:

PROJECT REF NO:

DATE:

SHEET NO:

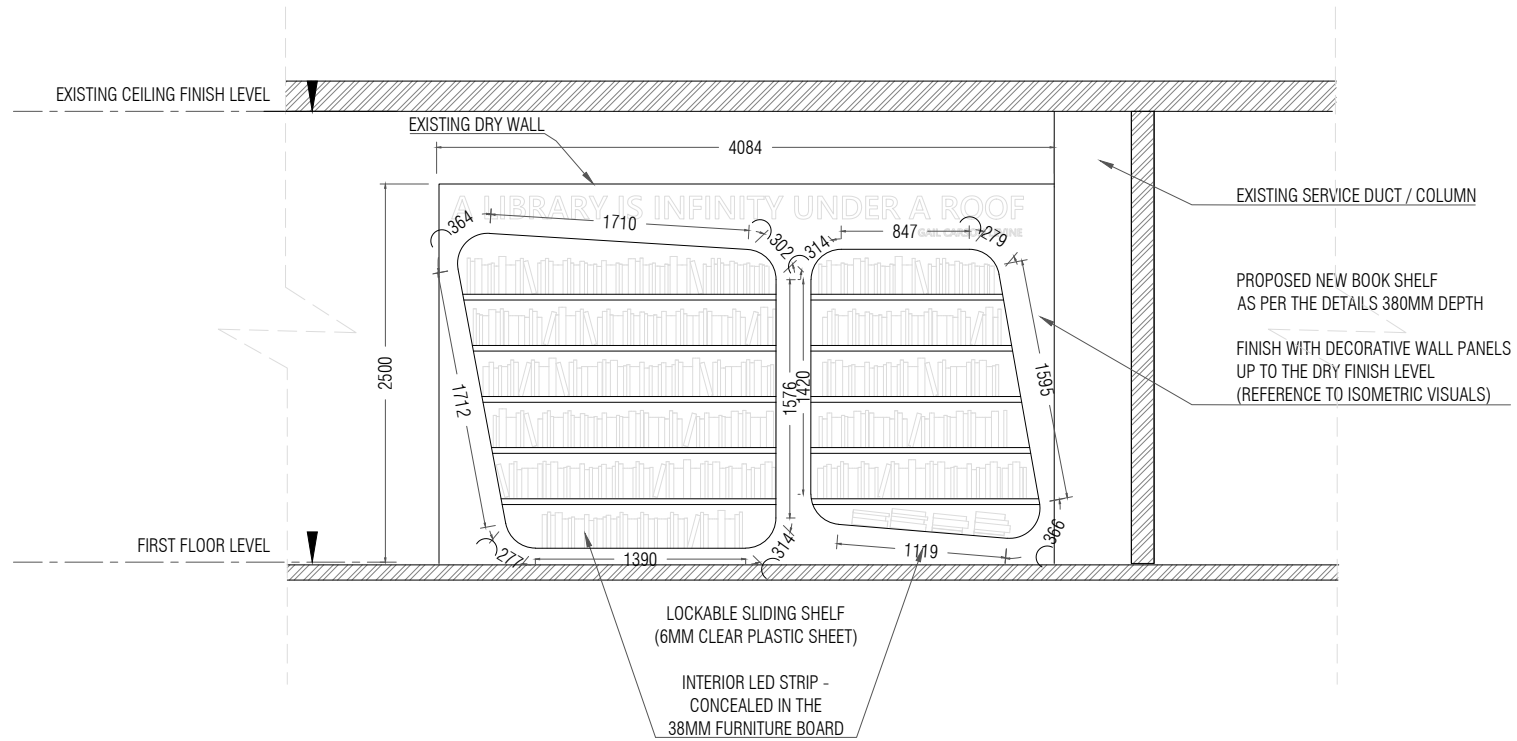

## INTERIOR ELEVATION A

SCALE 1:50

EXISTING CONCRETE / REINFORCED WALLS

EXISTING DRY WALL SYSTEM

NOTE:  
ALL DIMENSIONS AND MEASUREMENTS SHALL BE VERIFIED ON  
SITE PRIOR TO COMMENCEMENT OF ANY WORKS.  
ANY DISCREPANCIES OR CLARIFICATIONS SHALL BE REFERRED  
TO THE CLIENT'S PROJECT COORDINATOR BEFORE PROCEEDING.

CLIENT:

ARCHITECT / DESIGNER:

STRUCTURAL DESIGNER:

DRAFTED BY:

# CORRIDOR READING CORNER DESIGN


ISKANDHARU SCHOOL

NOTES:

PROJECT REF NO:

DATE:

SHEET NO:

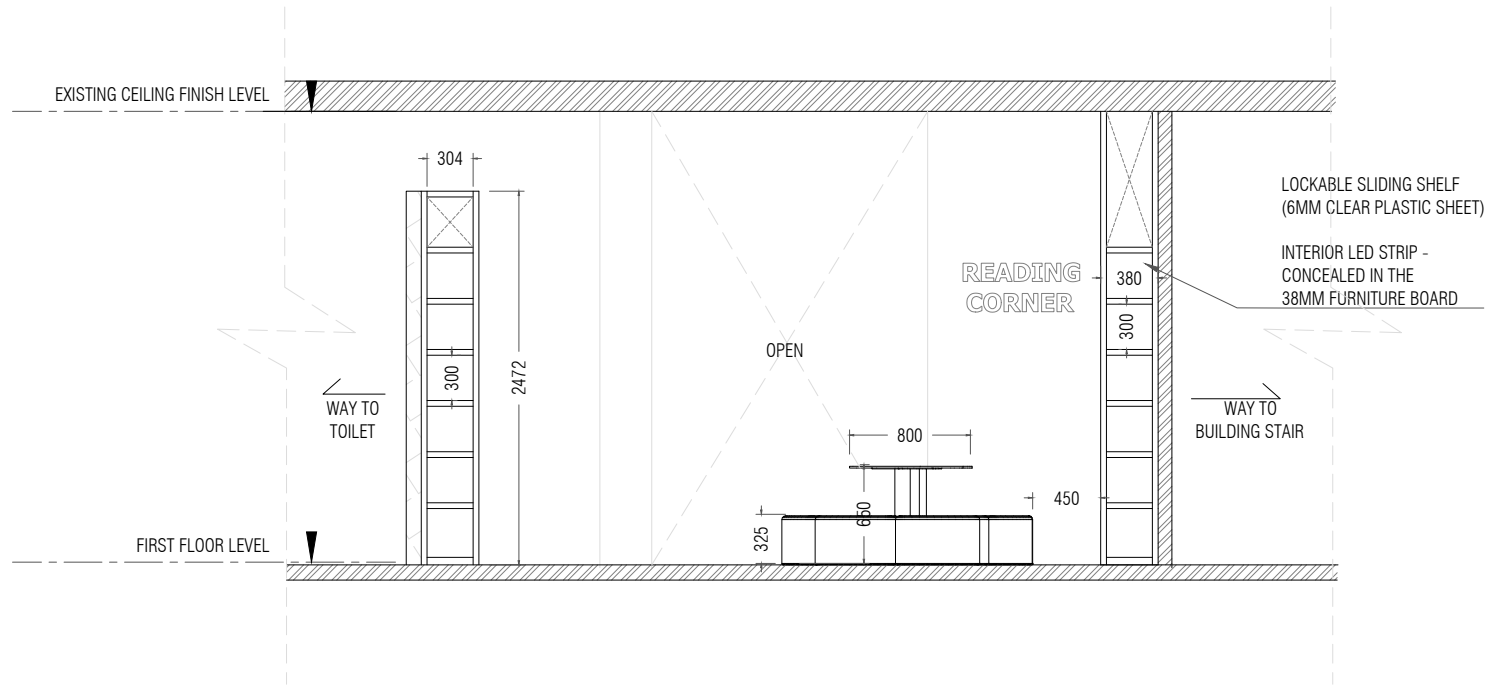

# INTERIOR ELEVATION B

SCALE 1:50

 EXISTING CONCRETE / REINFORCED WALLS

 EXISTING DRY WALL SYSTEM

NOTE:  
 ALL DIMENSIONS AND MEASUREMENTS SHALL BE VERIFIED ON SITE PRIOR TO COMMENCEMENT OF ANY WORKS.  
 ANY DISCREPANCIES OR CLARIFICATIONS SHALL BE REFERRED TO THE CLIENT'S PROJECT COORDINATOR BEFORE PROCEEDING.

CLIENT:  
 ARCHITECT / DESIGNER:  
 STRUCTURAL DESIGNER:  
 DRAFTED BY:

# CORRIDOR READING CORNER DESIGN


ISKANDHARU SCHOOL

NOTES:

PROJECT REF NO:

DATE:

SHEET NO:

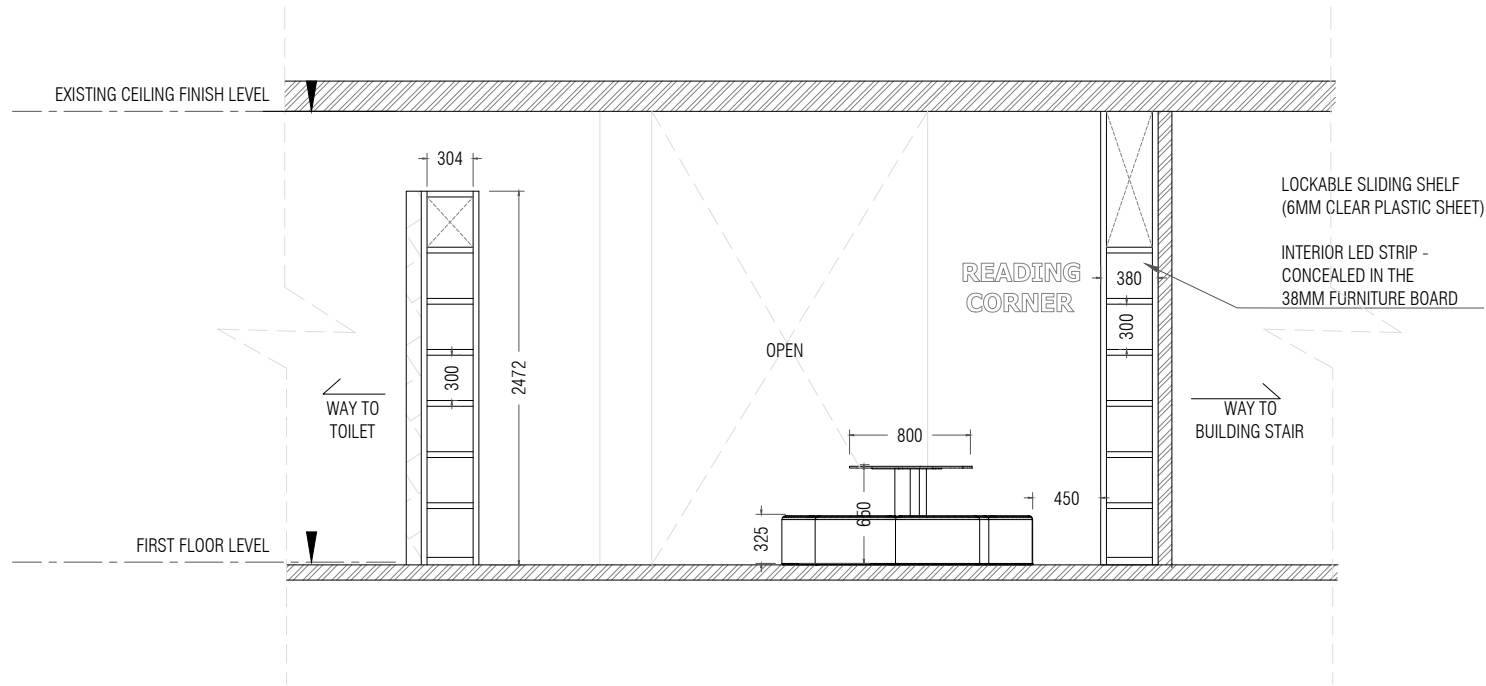

# INTERIOR ELEVATION B

SCALE 1:50

 EXISTING CONCRETE / REINFORCED WALLS

 EXISTING DRY WALL SYSTEM

NOTE:  
 ALL DIMENSIONS AND MEASUREMENTS SHALL BE VERIFIED ON SITE PRIOR TO COMMENCEMENT OF ANY WORKS.  
 ANY DISCREPANCIES OR CLARIFICATIONS SHALL BE REFERRED TO THE CLIENT'S PROJECT COORDINATOR BEFORE PROCEEDING.

CLIENT:  
 ARCHITECT / DESIGNER:  
 STRUCTURAL DESIGNER:  
 DRAFTED BY:

# CORRIDOR READING CORNER DESIGN

ISKANDHARU SCHOOL

NOTES:  
 PROJECT REF NO:  
 DATE:  
 SHEET NO:



### 3D PERSPECTIVE VIEW

SCALE 1:50

NOTE:  
ALL DIMENSIONS AND MEASUREMENTS SHALL BE VERIFIED ON  
SITE PRIOR TO COMMENCEMENT OF ANY WORKS.  
ANY DISCREPANCIES OR CLARIFICATIONS SHALL BE REFERRED  
TO THE CLIENT'S PROJECT COORDINATOR BEFORE PROCEEDING.

CLIENT:

ARCHITECT / DESIGNER:

STRUCTURAL DESIGNER:

DRAFTED BY:

## CORRIDOR READING CORNER DESIGN

ISKANDHARU SCHOOL

NOTES:

PROJECT REF NO:

DATE:

SHEET NO:



### 3D PERSPECTIVE VIEW

SCALE 1:50

NOTE:  
 ALL DIMENSIONS AND MEASUREMENTS SHALL BE VERIFIED ON  
 SITE PRIOR TO COMMENCEMENT OF ANY WORKS.  
 ANY DISCREPANCIES OR CLARIFICATIONS SHALL BE REFERRED  
 TO THE CLIENT'S PROJECT COORDINATOR BEFORE PROCEEDING.

CLIENT:  
 ARCHITECT / DESIGNER:  
 STRUCTURAL DESIGNER:  
 DRAFTED BY:

## CORRIDOR READING CORNER DESIGN

ISKANDHARU SCHOOL

NOTES:

PROJECT REF NO:  
 DATE:  
 SHEET NO:



### 3D PERSPECTIVE VIEW

SCALE 1:50

NOTE:  
ALL DIMENSIONS AND MEASUREMENTS SHALL BE VERIFIED ON  
SITE PRIOR TO COMMENCEMENT OF ANY WORKS.  
ANY DISCREPANCIES OR CLARIFICATIONS SHALL BE REFERRED  
TO THE CLIENT'S PROJECT COORDINATOR BEFORE PROCEEDING.

CLIENT:

ARCHITECT / DESIGNER:

STRUCTURAL DESIGNER:

DRAFTED BY:

## CORRIDOR READING CORNER DESIGN

ISKANDHARU SCHOOL

NOTES:

PROJECT REF NO:

DATE:

SHEET NO: