
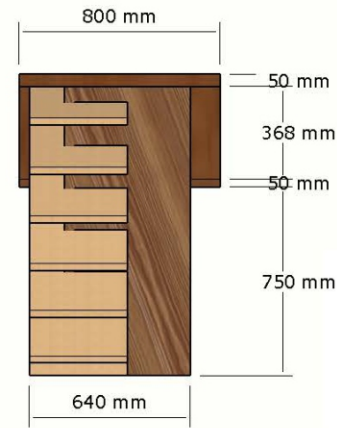
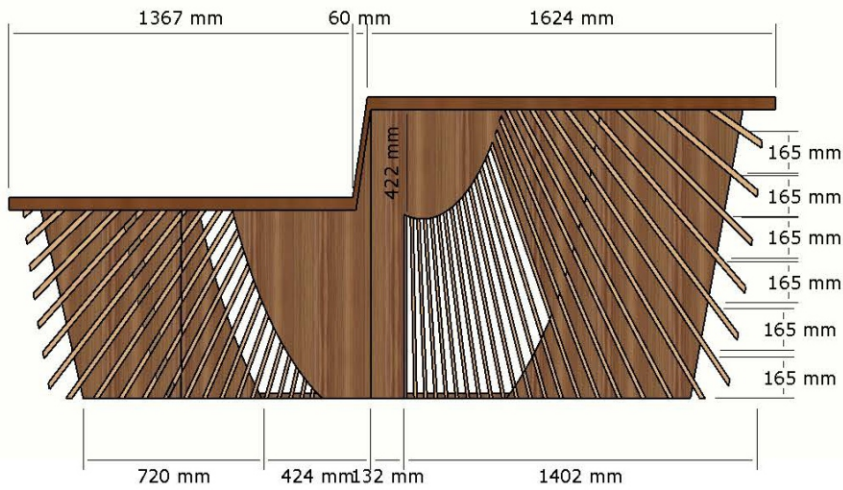
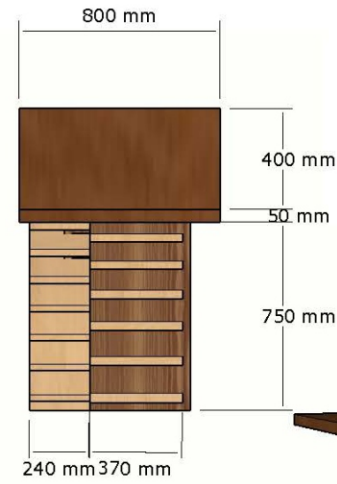


# Reception - Counter

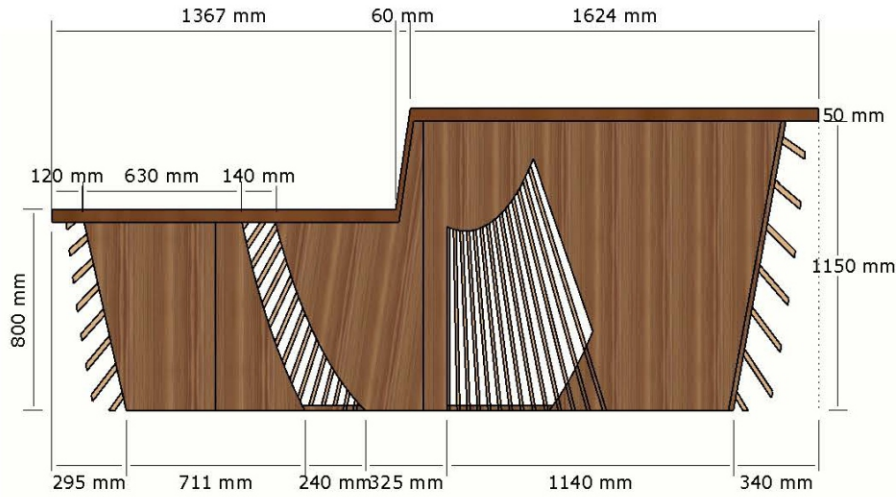


\*NOTE: ALL DIMENSIONS MUST BE CHECKED ON SITE PRIOR TO FABRICATION

RECEPTION COUNTER DETAILS

SCALE 1:20



 <p><b>PRESTIGE</b> CONSULTANTS &amp; ASSOCIATES DESIGN · CONSULT · MANAGE www.theprestigeconsulting</p>	Project : Interior design of reception at at Maandhoo council office	Client: Maandhoo council	Date: 14/08/2025
	Contents:	Designer: Arbi	Proj No. PCA25-14
	Checked: Saqif	DWG No.	Sheet No. 4

NO PART OF THE DRAWING MAY BE PRODUCED OR TRANSMITTED IN ANY FORM OR BY ANY MEANS, WITHOUT PRIOR PERMISSION IN WRITING FROM THE PRESTIGE CONSULTANTS & ASSOCIATES. DO NOT SCALE THESE DRAWINGS. ALL DIMENSIONS ARE IN MILLIMETERS AND FEET UNLESS NOTED OTHERWISE. ALL MEASUREMENTS ARE TO BE CHECKED ON SITE BY THE CONTRACTOR TO CONFIRM AND INFORMATION THAT IS NOT CLEAR OR INCORRECT. THE DRAWING IS TO BE IN CONJUNCTION WITH OTHER RELEVANT DRAWINGS AND.

# Reception - Counter

## RECEPTION







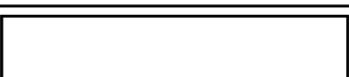
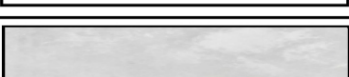

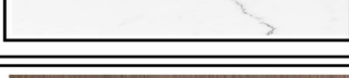
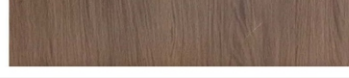

**PRESTIGE**  
CONSULTANTS & ASSOCIATES

DESIGN. CONSULT. MANAGE

[www.theprestige.consulting](http://www.theprestige.consulting)


# Reception - Counter
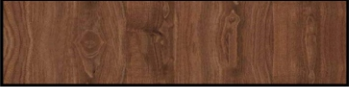
## Material Schedule

MATERIAL	LOCATION OF USE	REFERENCE	SUPPLIER
Blackboard WALNUT	FLAG Wall		WOODPRO
Black Round Spotlight	CEILING OF ROOM		LIGHT STUDIO
Gypsum board 9mm*1200mm*2400mm	CEILING		SONEE
WPC wall panel 200mm*3000mm	Presentation Wall		DREAMTERIORS
WHITE MATT PAINT+	WALL, CEILING		FAVALA
GREY floor tile 400mm*400mm	FLOORING		ASTERS
BLOCKBOARD WHITE MARBLE	Back to tv		WOODPRO
BLOCKBOARD WOOD DESIGN 006	Doors of tv rack , ceiling , table		WOODPRO
CRYSTAL CHANDELIER	Top to table		LIGHT STUDIO
FROST COB LED 220V	CEILING , BEHIND TV RACK		LIGHT STUDIO



# Conference Room Table

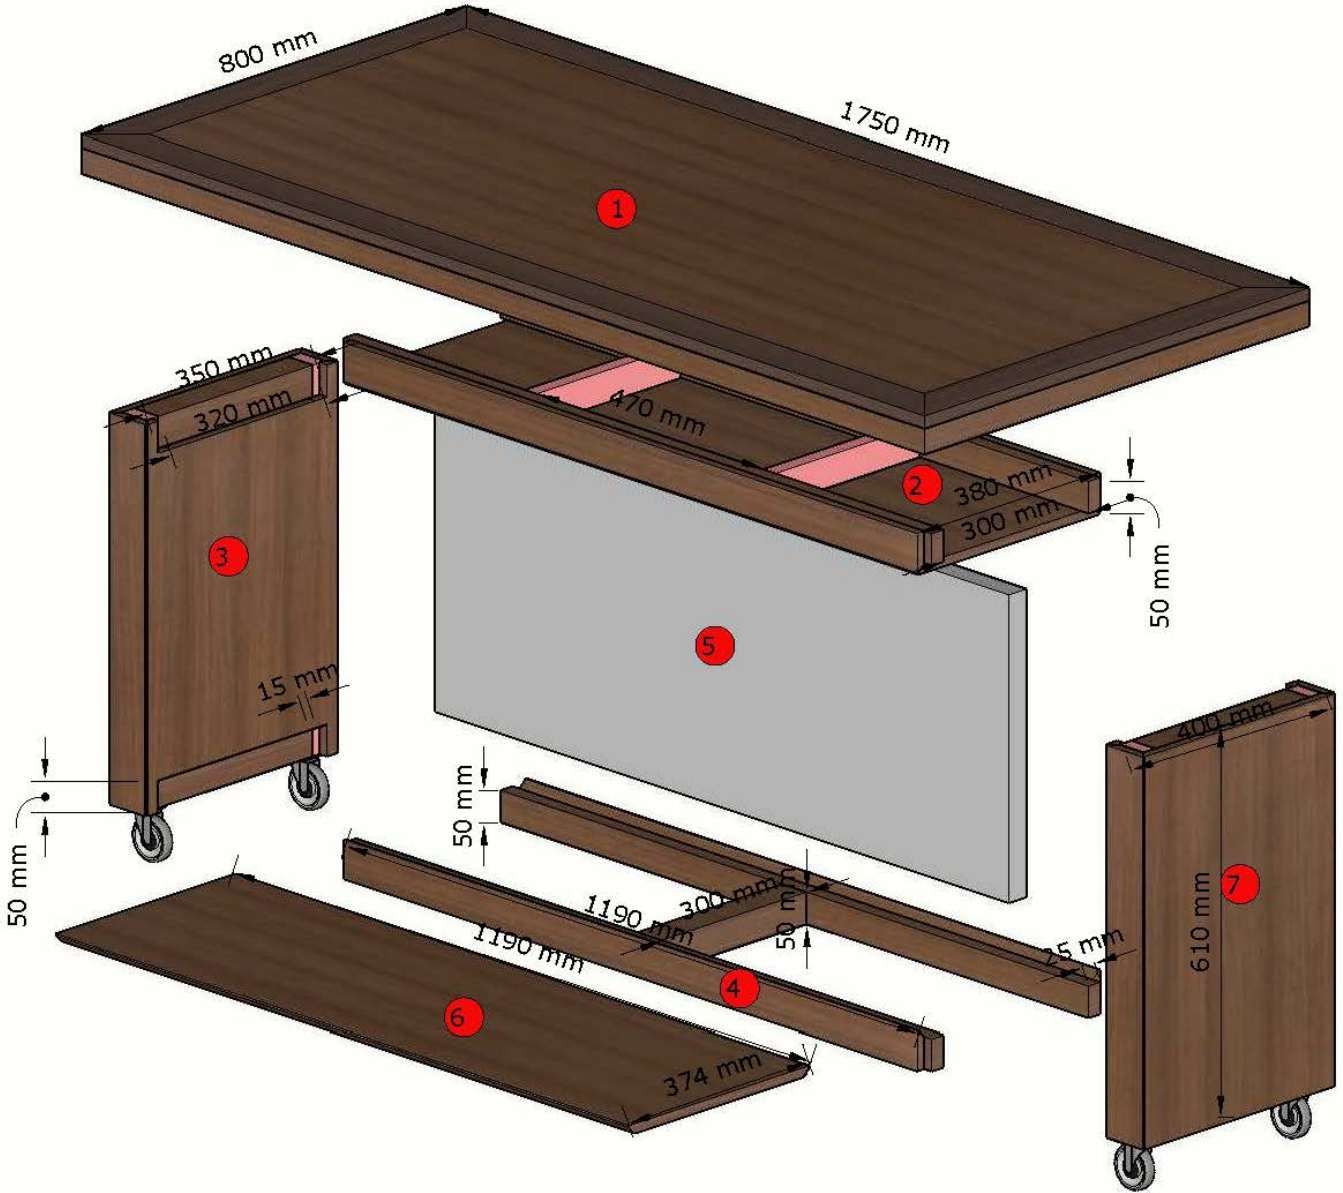

\*NOTE: All DIMENSIONS MUST BE CHECKED ON SITE PRIOR TO FABRICATION



**TABLE ASEMBLE DETAILS**

SCALE 1:10




# Conference Room Table

BLOCKBOARD WOOD DESIGN 006

WHEEL HALF 80 mm

BLOCKBOARD WHITE MATT

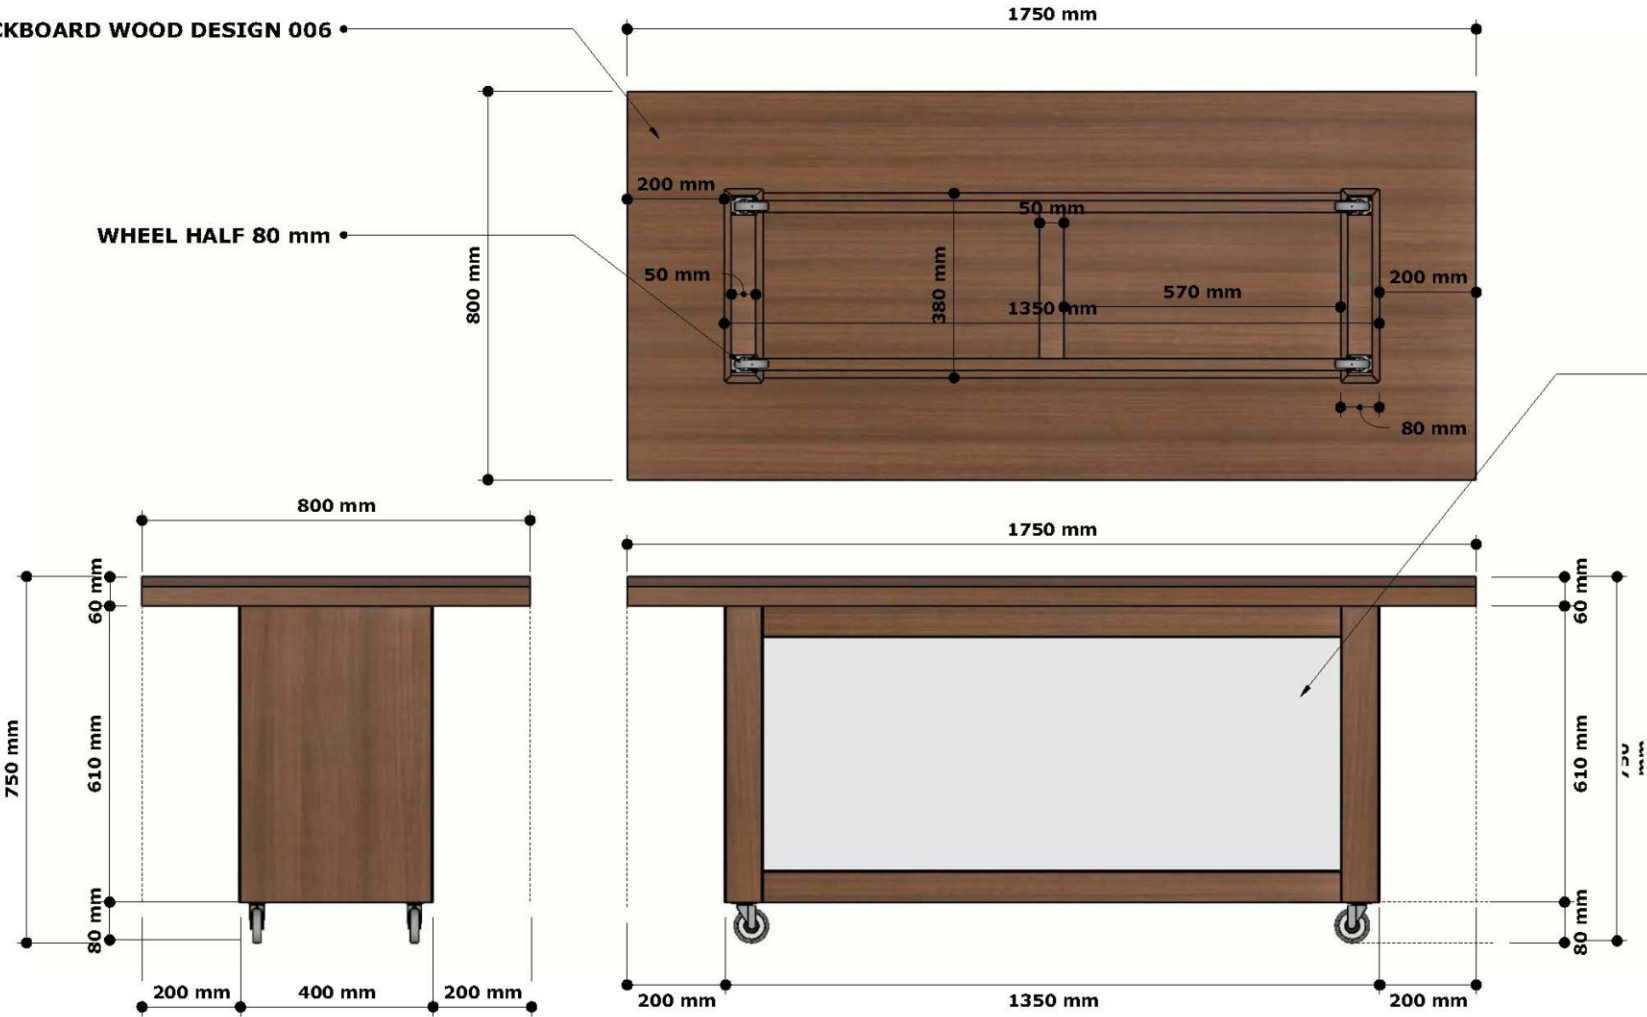

\*NOTE: All DIMENSIONS MUST BE CHECKED ON SITE PRIOR TO FABRICATION


TABLE DETAILS  
SCALE 1:10

DRAWN BY: ARBI



**PRESTIGE**  
CONSULTANTS & ASSOCIATES  
DESIGN · CONSULT · MANAGE

# Conference Room Table

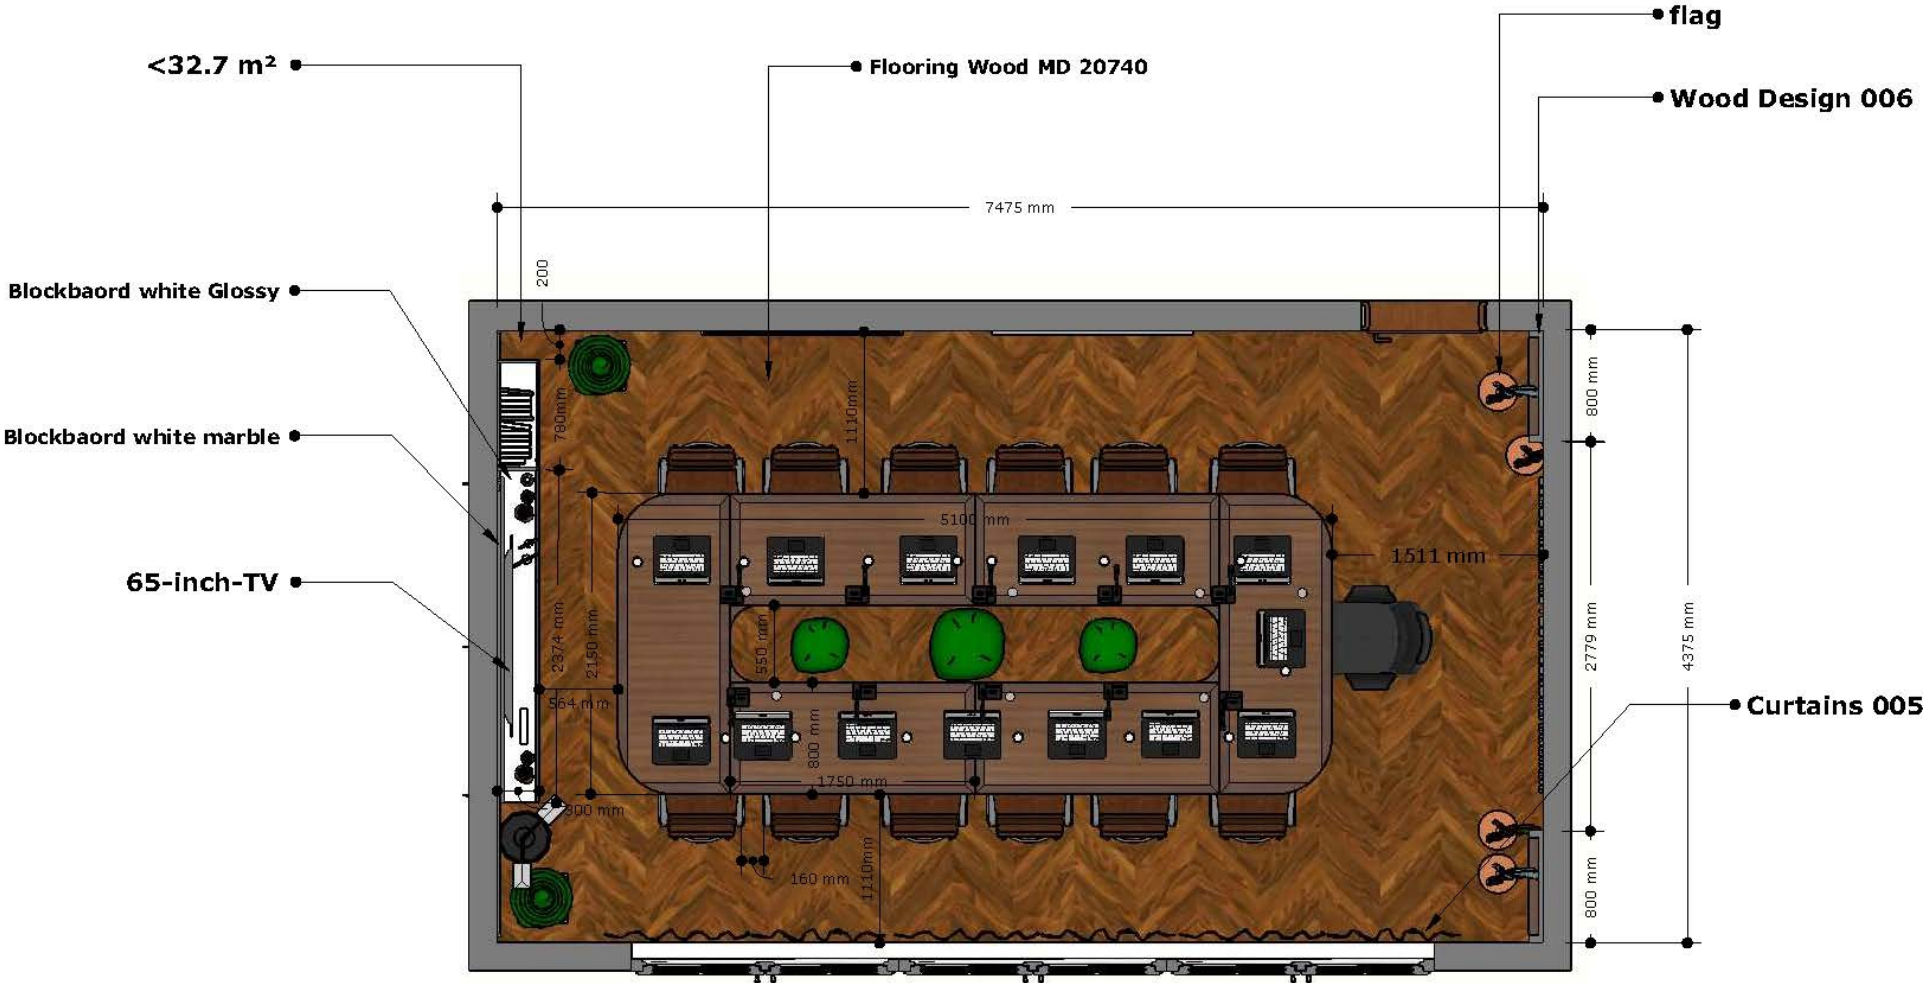

\*NOTE: ALL DIMENSIONS MUST BE CHECKED ON SITE PRIOR TO FABRICATION

**FURNITURE LAYOUT PLAN**  
SCALE 1:50

**DRAWN BY: ARBI**



# Conference Room Table



VIEW 1














**PRESTIGE**  
CONSULTANTS & ASSOCIATES

DESIGN. CONSULT. MANAGE  
[www.theprestige.consulting](http://www.theprestige.consulting)

# Conference Room Table



## Material Schedule

MATERIAL	LOCATION OF USE	REFERENCE	SUPPLIER
Blackboard WALNUT	FLAG Wall		WOODPRO
Black Round Spotlight	CEILING OF ROOM		LIGHT STUDIO
Gypsum board 9mm*1200mm*2400mm	CEILING		SONEE
WPC wall panel 200mm*3000mm (6.5sqar feet)	Presentation Wall		DREAMTERIORS
WHITE MATT PAINT+ BLUE PAINT	WALL, CEILING		FAVALA
MELAMINE BLOCK BOARD – WHITE GLOSSY	TV RACK		WOODPRO
Parquet Floor Tile BROWN	FLOORING		ASTERS
WALL PAPER STICKR	Back to the council sitting (flag wall)		DREAMTERIORS
BLOCKBOARD WHITE MARBLE	Back to tv		WOODPRO
BLOCKBOARD WOOD DESIGN 006	Doors of tv rack , ceiling , table		WOODPRO
CRYSTAL CHANDELIER	Top to table		LIGHT STUDIO
FROST COB LED 220V	CEILING , BEHIND TV RACK		LIGHT STUDIO