


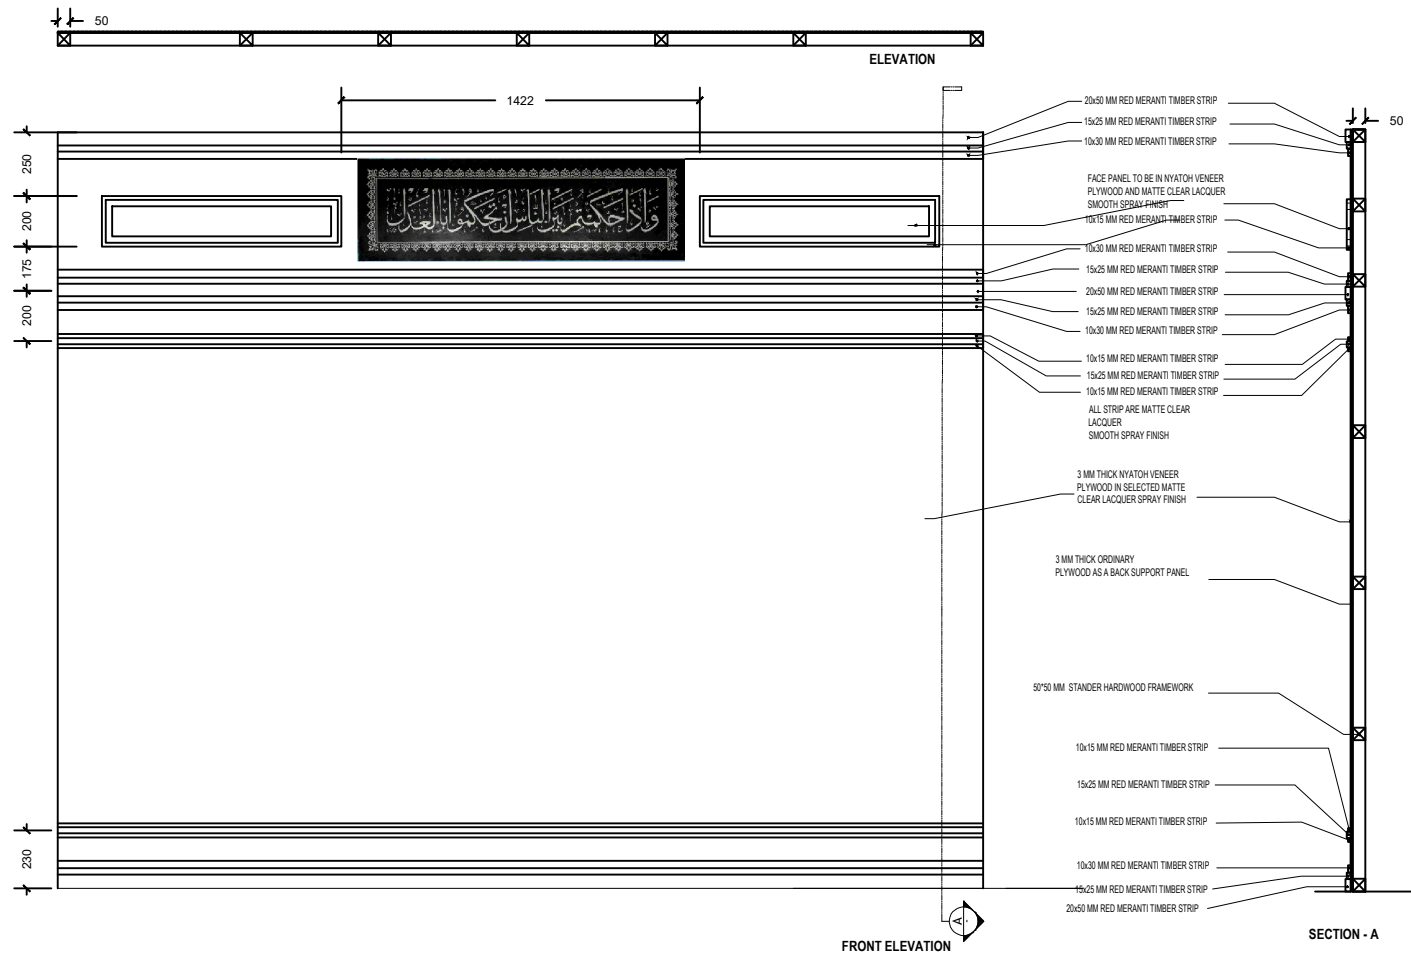

COURT ROOM BACK PANEL
SCALE 1:30