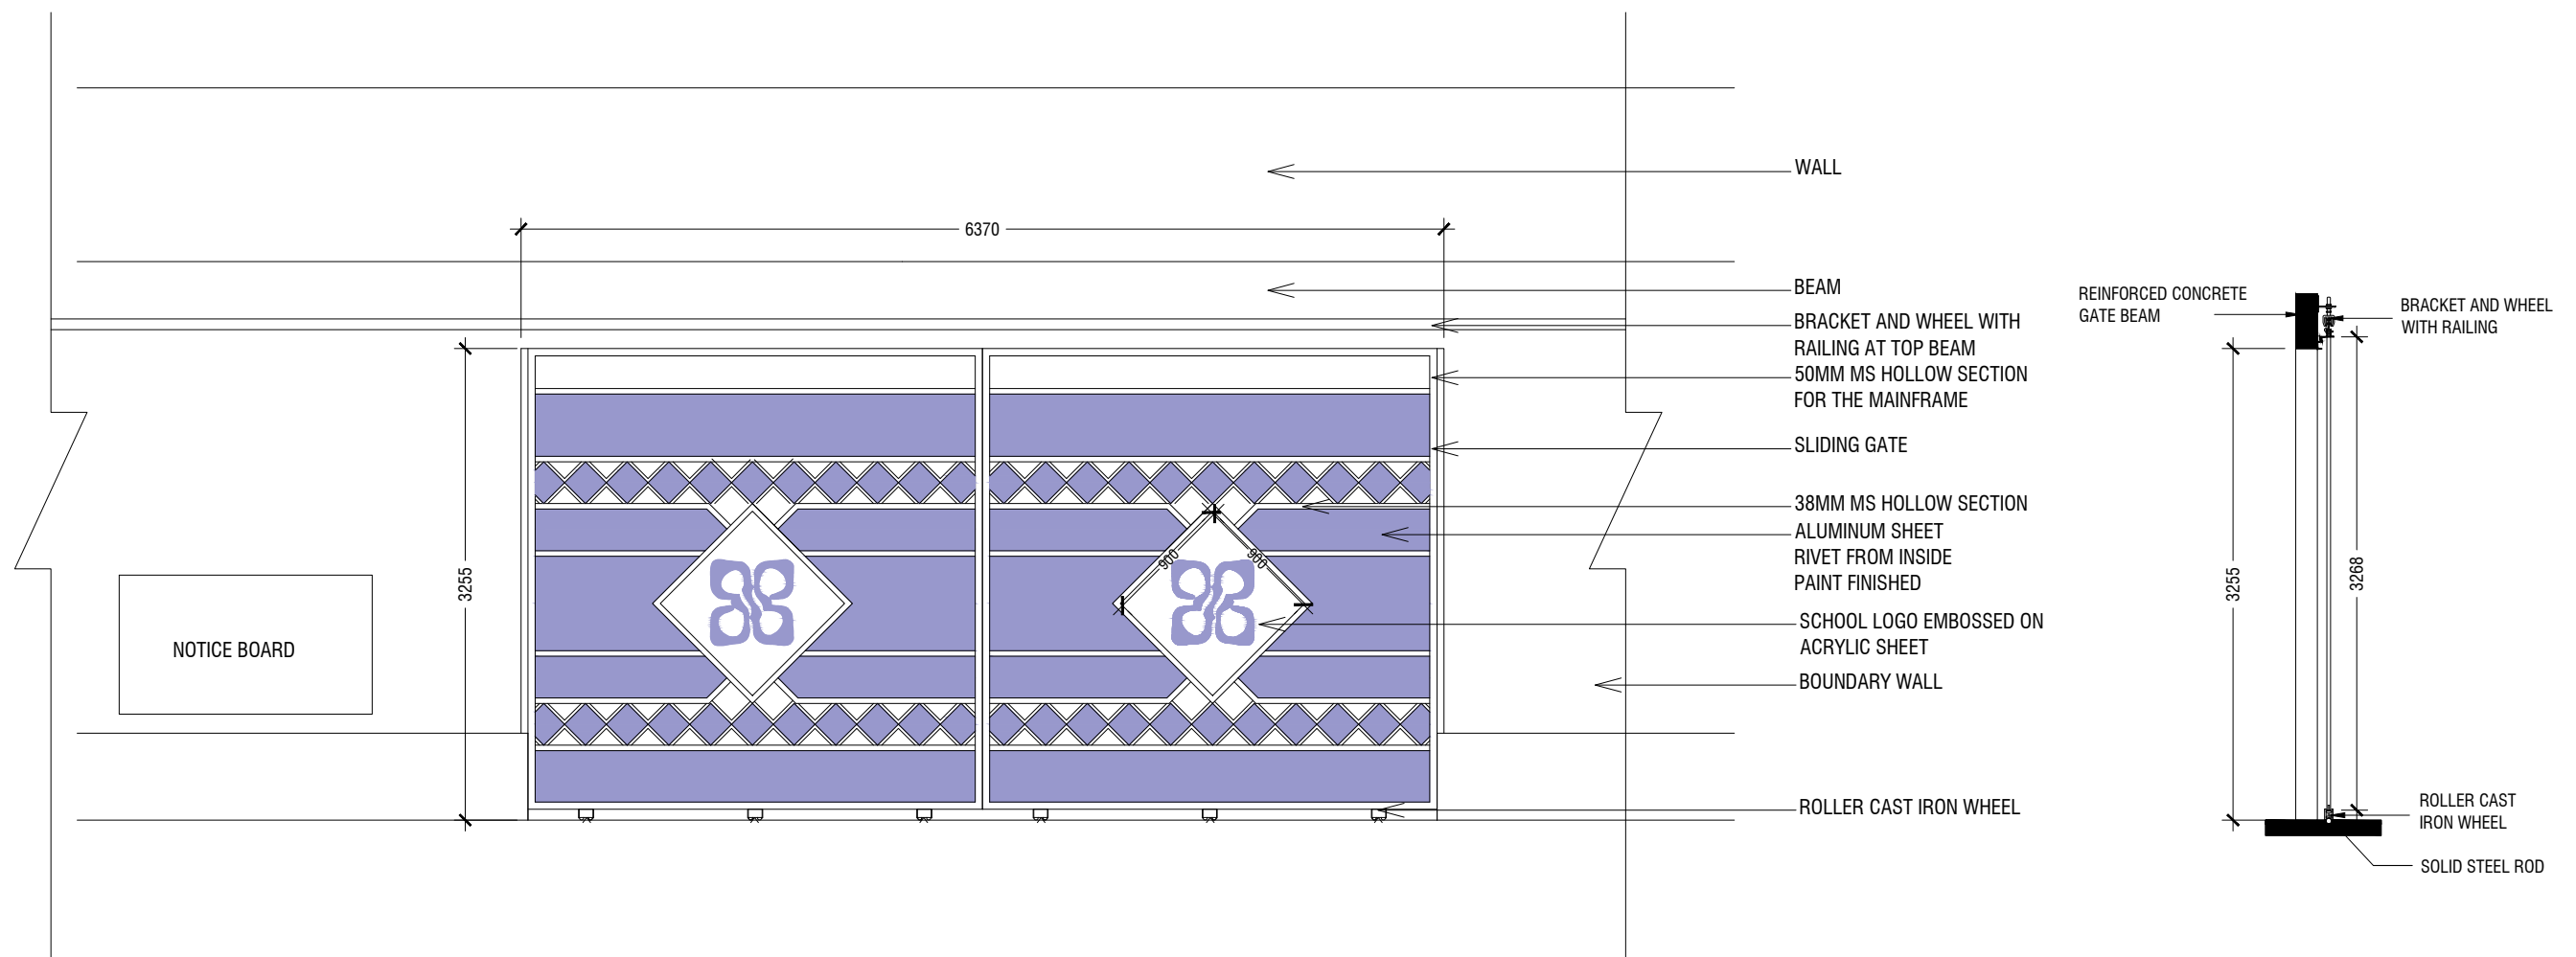


ANY DISCREPANCY WILL BE NOTIFIED BEFORE PROCEEDING

DETAIL - GATE 1

SCALE 1:50