


PROJECT:

**PROPOSED
OPD ENTRANCE ROOF CANOPY**

@ IGMH

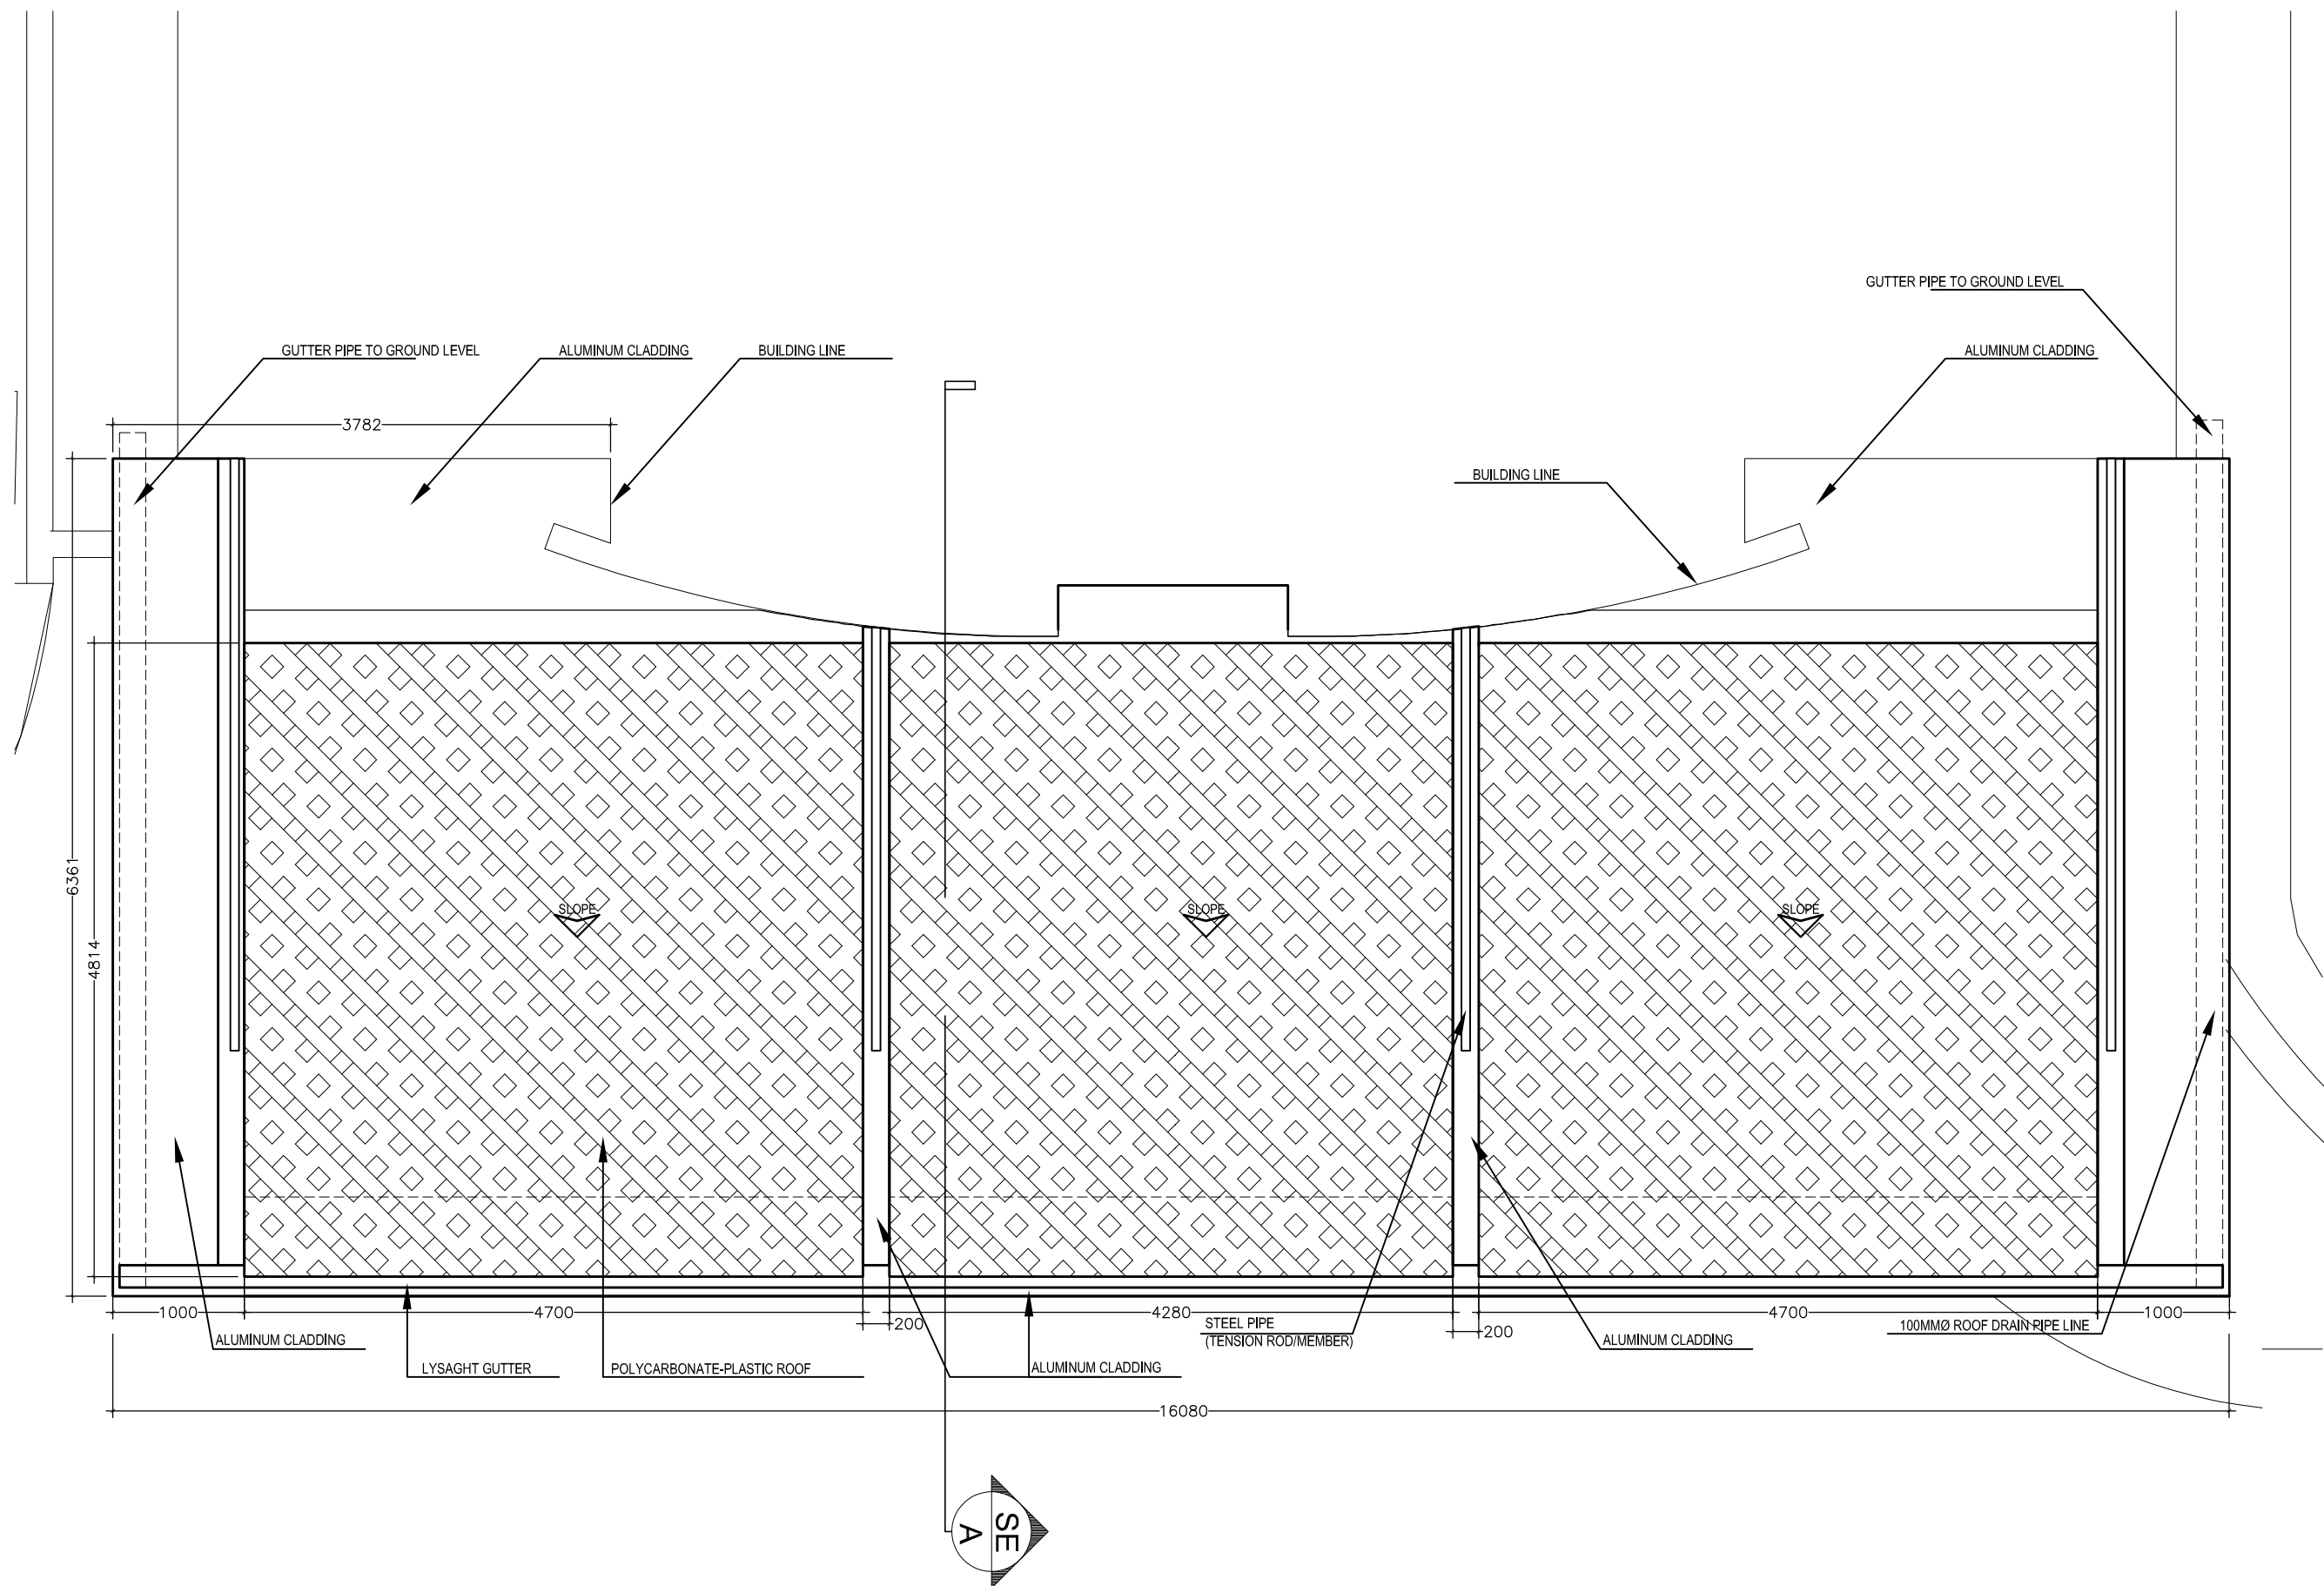

OPD 11 STORY BUILDING
ROOF CANOPY PLAN
SCALE - 1:50M.

Project :
Proposed
OPD CANOPHY

Title :
ARCHITECTURAL &
STRUCTURAL DRAWINGS

Location :
OPD ENTRANCE

Designed :
M. Naushad (IGMH)

Checked :
Ismail Waheed

scale - AS SHOWN
print - A3

Date: 28.12.2018


Revisions:
28.10.2020

Note :
*This Project Draft Sketch is
for Stakeholders to Discuss
and Comment Only*


APPROVED :

The contractors must
check all dimensions
on
site prior to the
commencement of
any work.

Indhira Gandhi
Memorial Hospital

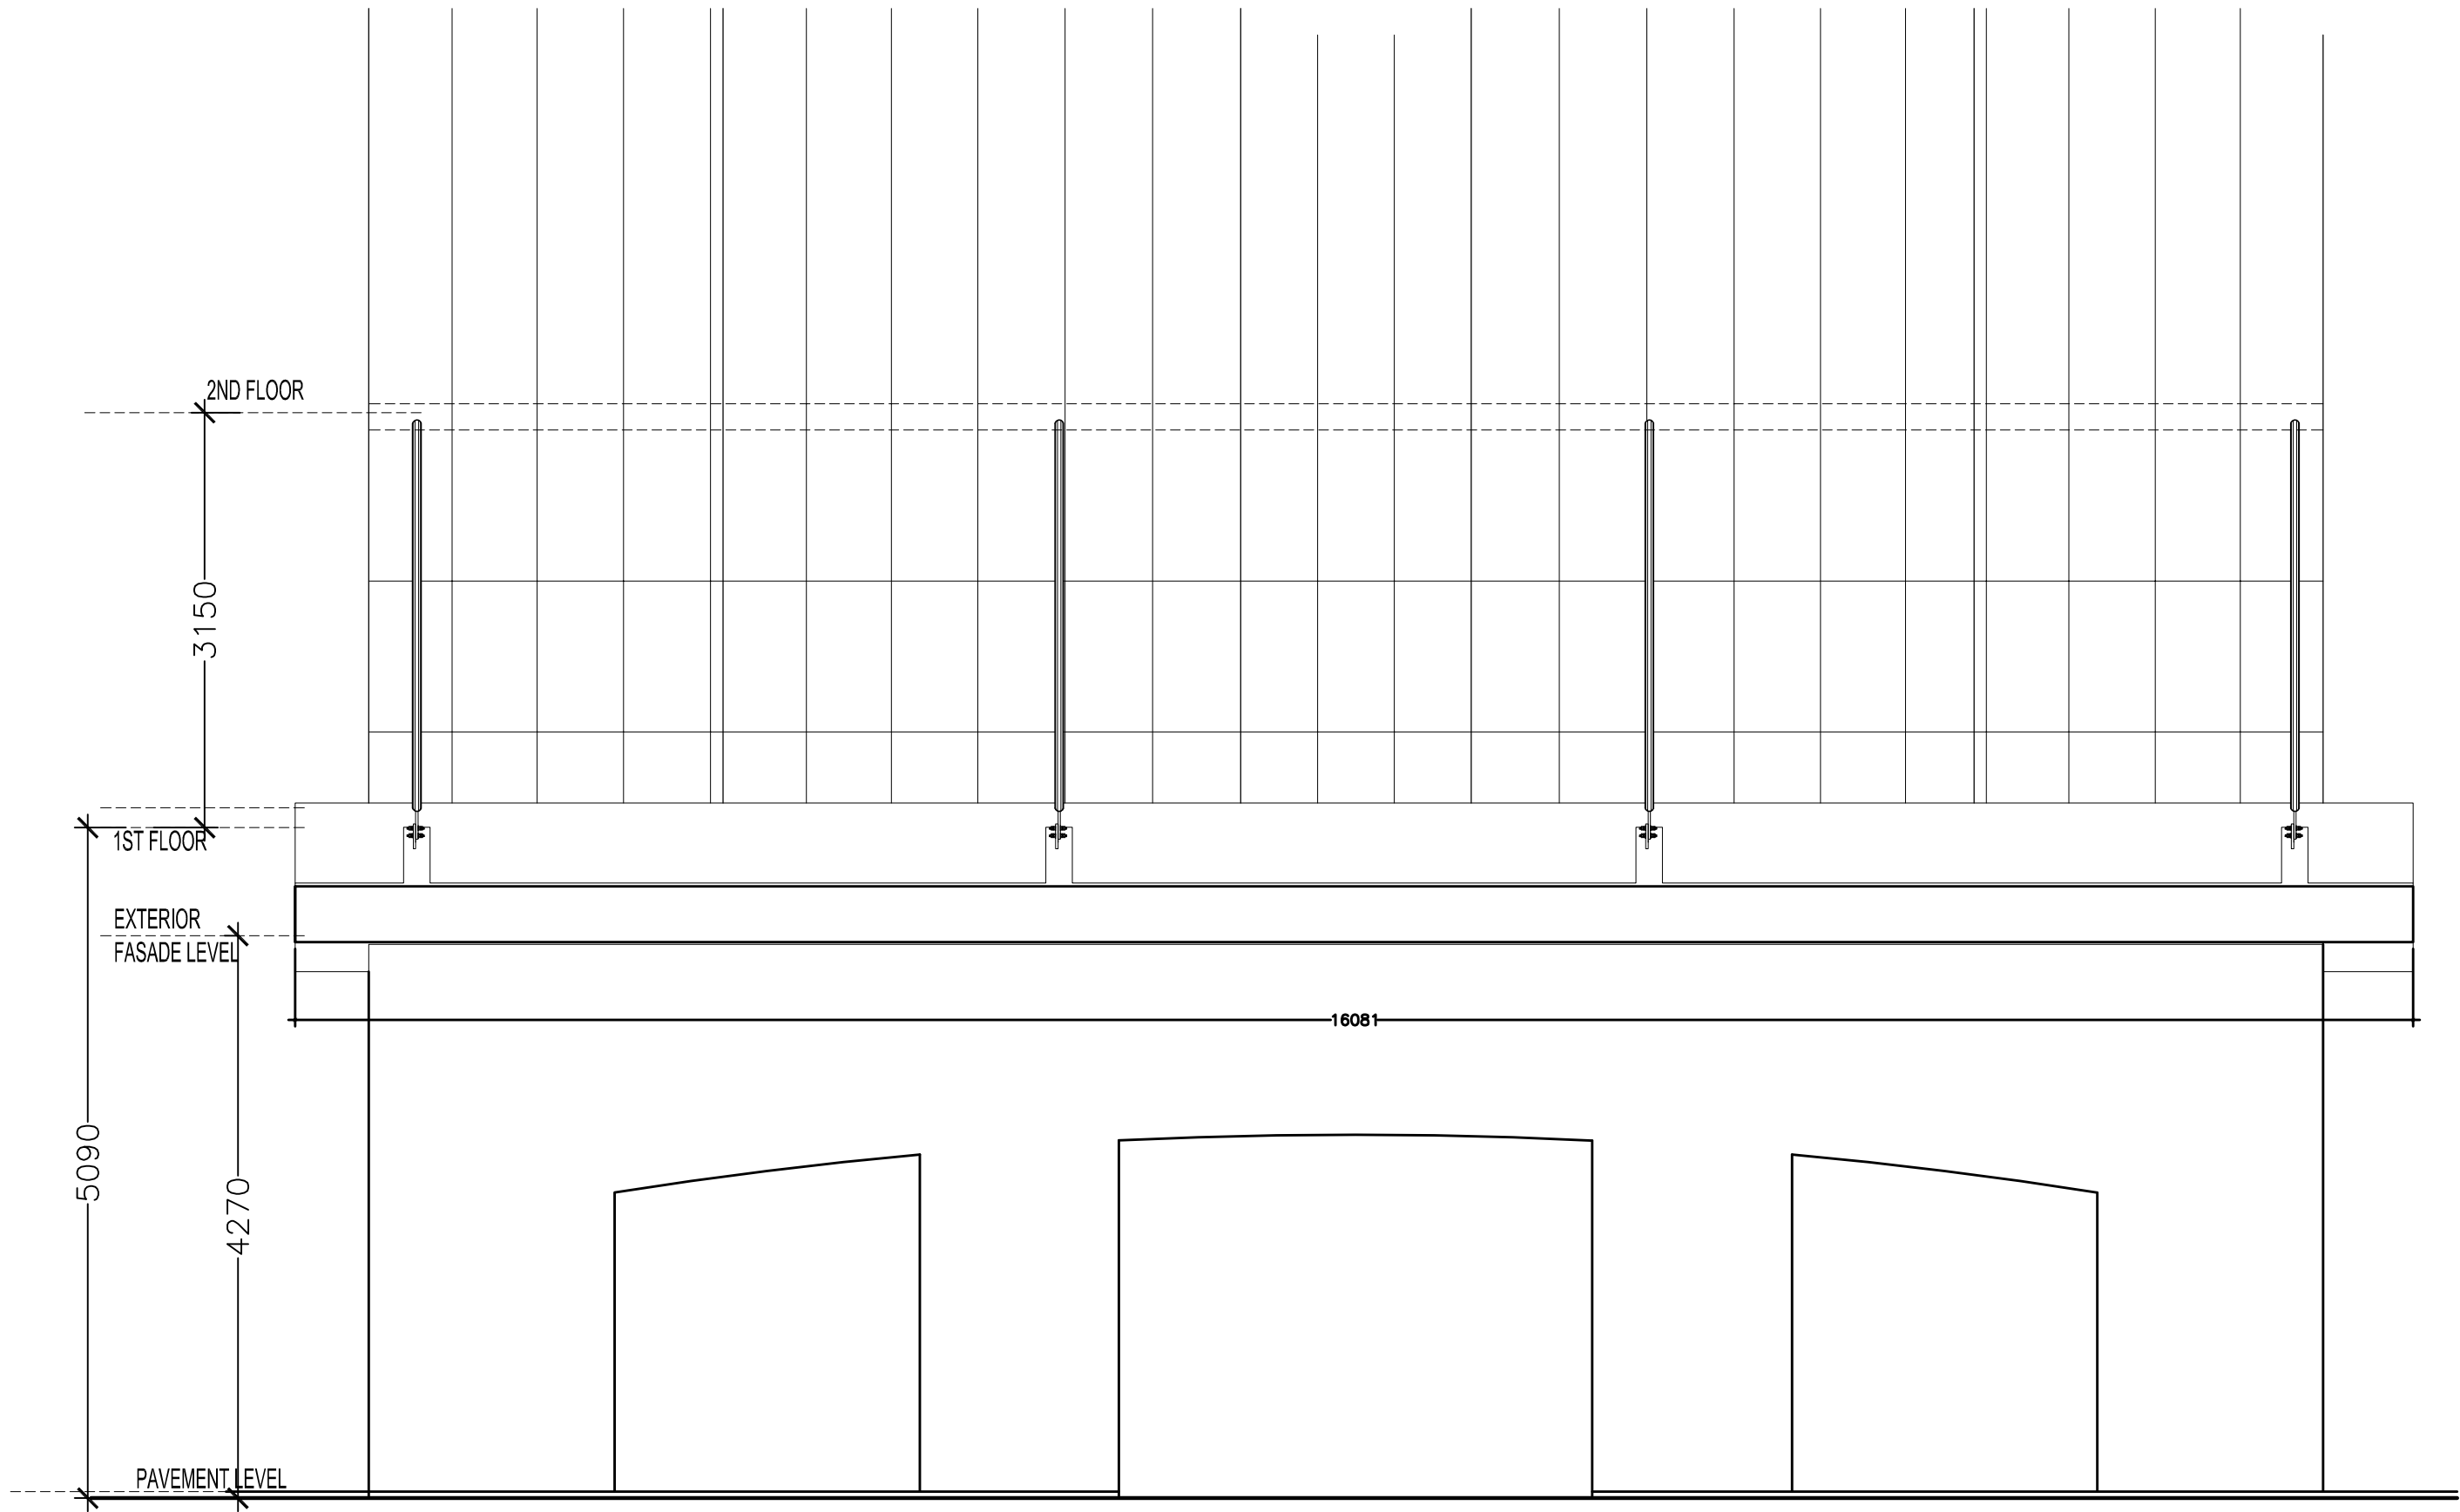

OPD 11 STORY BUILDING
ROOF CANOPY FRONT ELEVATION
SCALE - 1:50M.

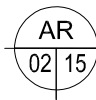

Project :
Proposed
OPD CANOPHY

Title :
ARCHITECTURAL &
STRUCTURAL DRAWINGS

Location :
OPD ENTRANCE

Designed :
M. Naushad (IGMH)

Checked :
Ismail Waheed

scale - AS SHOWN
print - A3

Date: 28.12.2018


Revisions:
28.10.2020

Note :
*This Project Draft Sketch is
for Stakeholders to Discuss
and Comment Only*

APPROVED :

The contractors must
check all dimensions
on
site prior to the
commencement of
any work.

Indhira Gandhi
Memorial Hospital

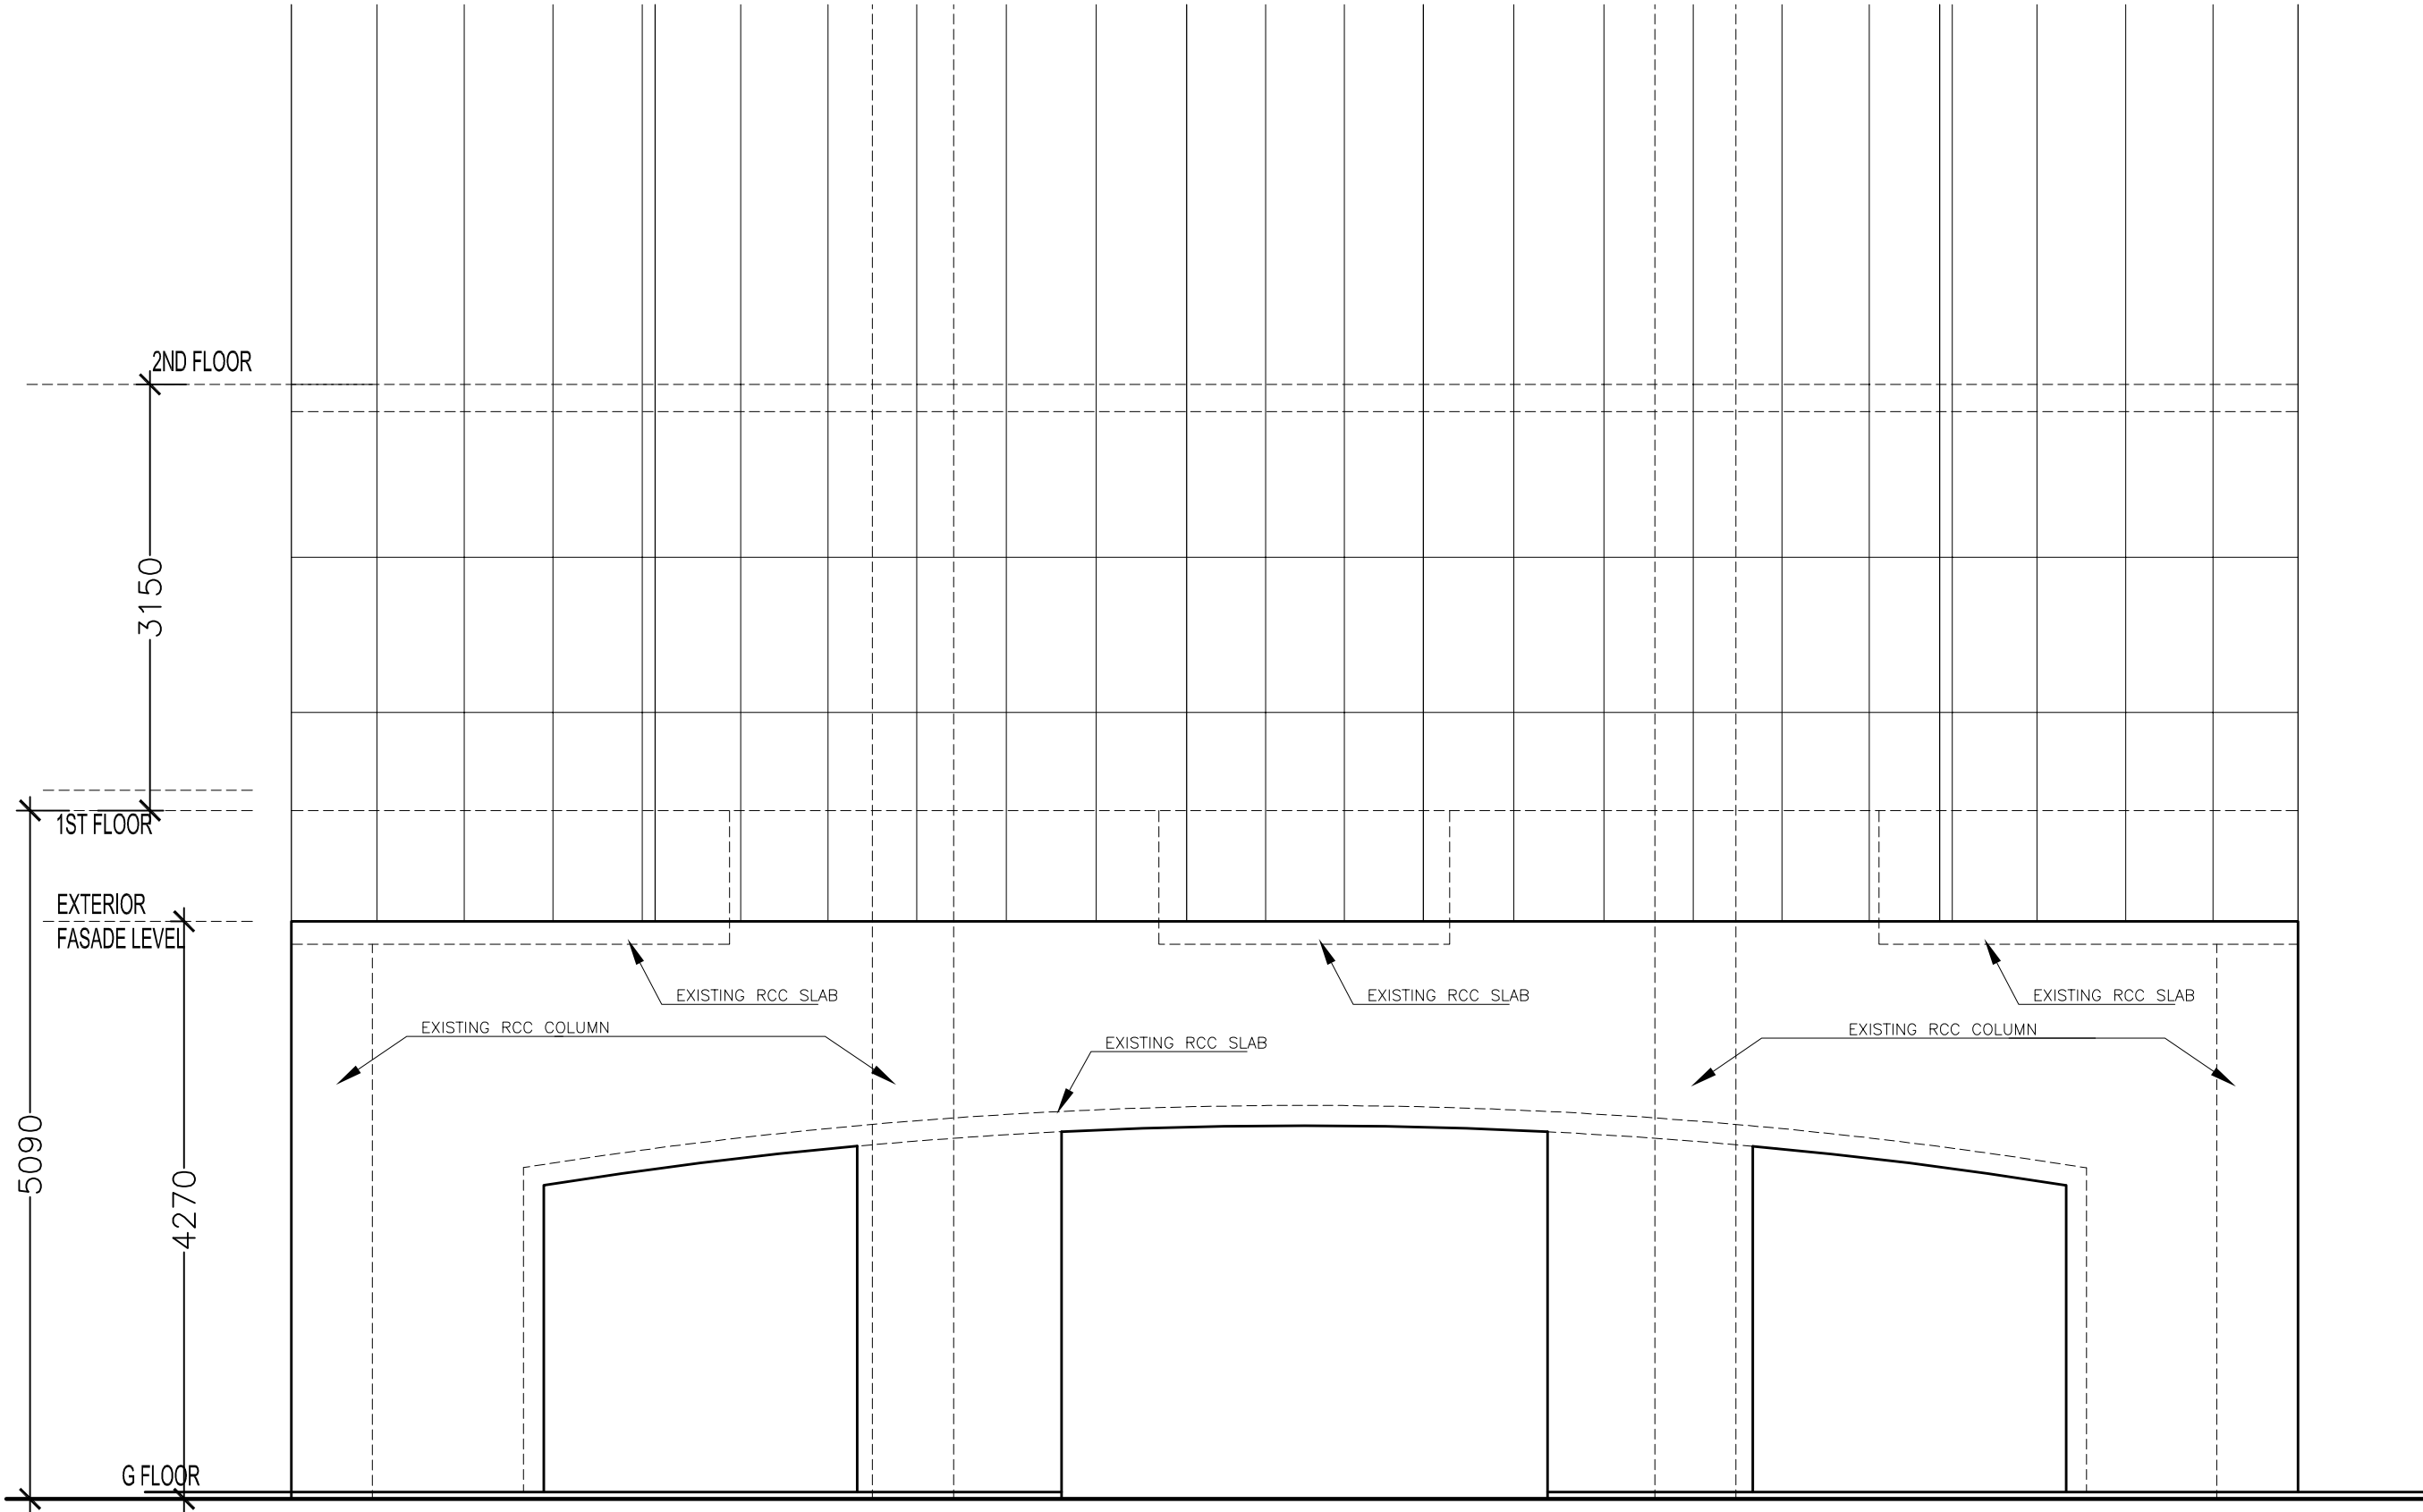

OPD 11 STORY BUILDING
EXISTING BUILDING FRONT ELEVATION
SCALE - 1:50M.

Project :
Proposed
OPD CANOPHY

Title :
ARCHITECTURAL &
STRUCTURAL DRAWINGS

Location :
OPD ENTRANCE

Designed :
M. Naushad (IGMH)

Checked :
Ismail Waheed

scale - AS SHOWN
print - A3

Date: 28.12.2018


Revisions:
28.10.2020

Note :
*This Project Draft Sketch is
for Stakeholders to Discuss
and Comment Only*

APPROVED :

The contractors must
check all dimensions
on
site prior to the
commencement of
any work.

Indhira Gandhi
Memorial Hospital

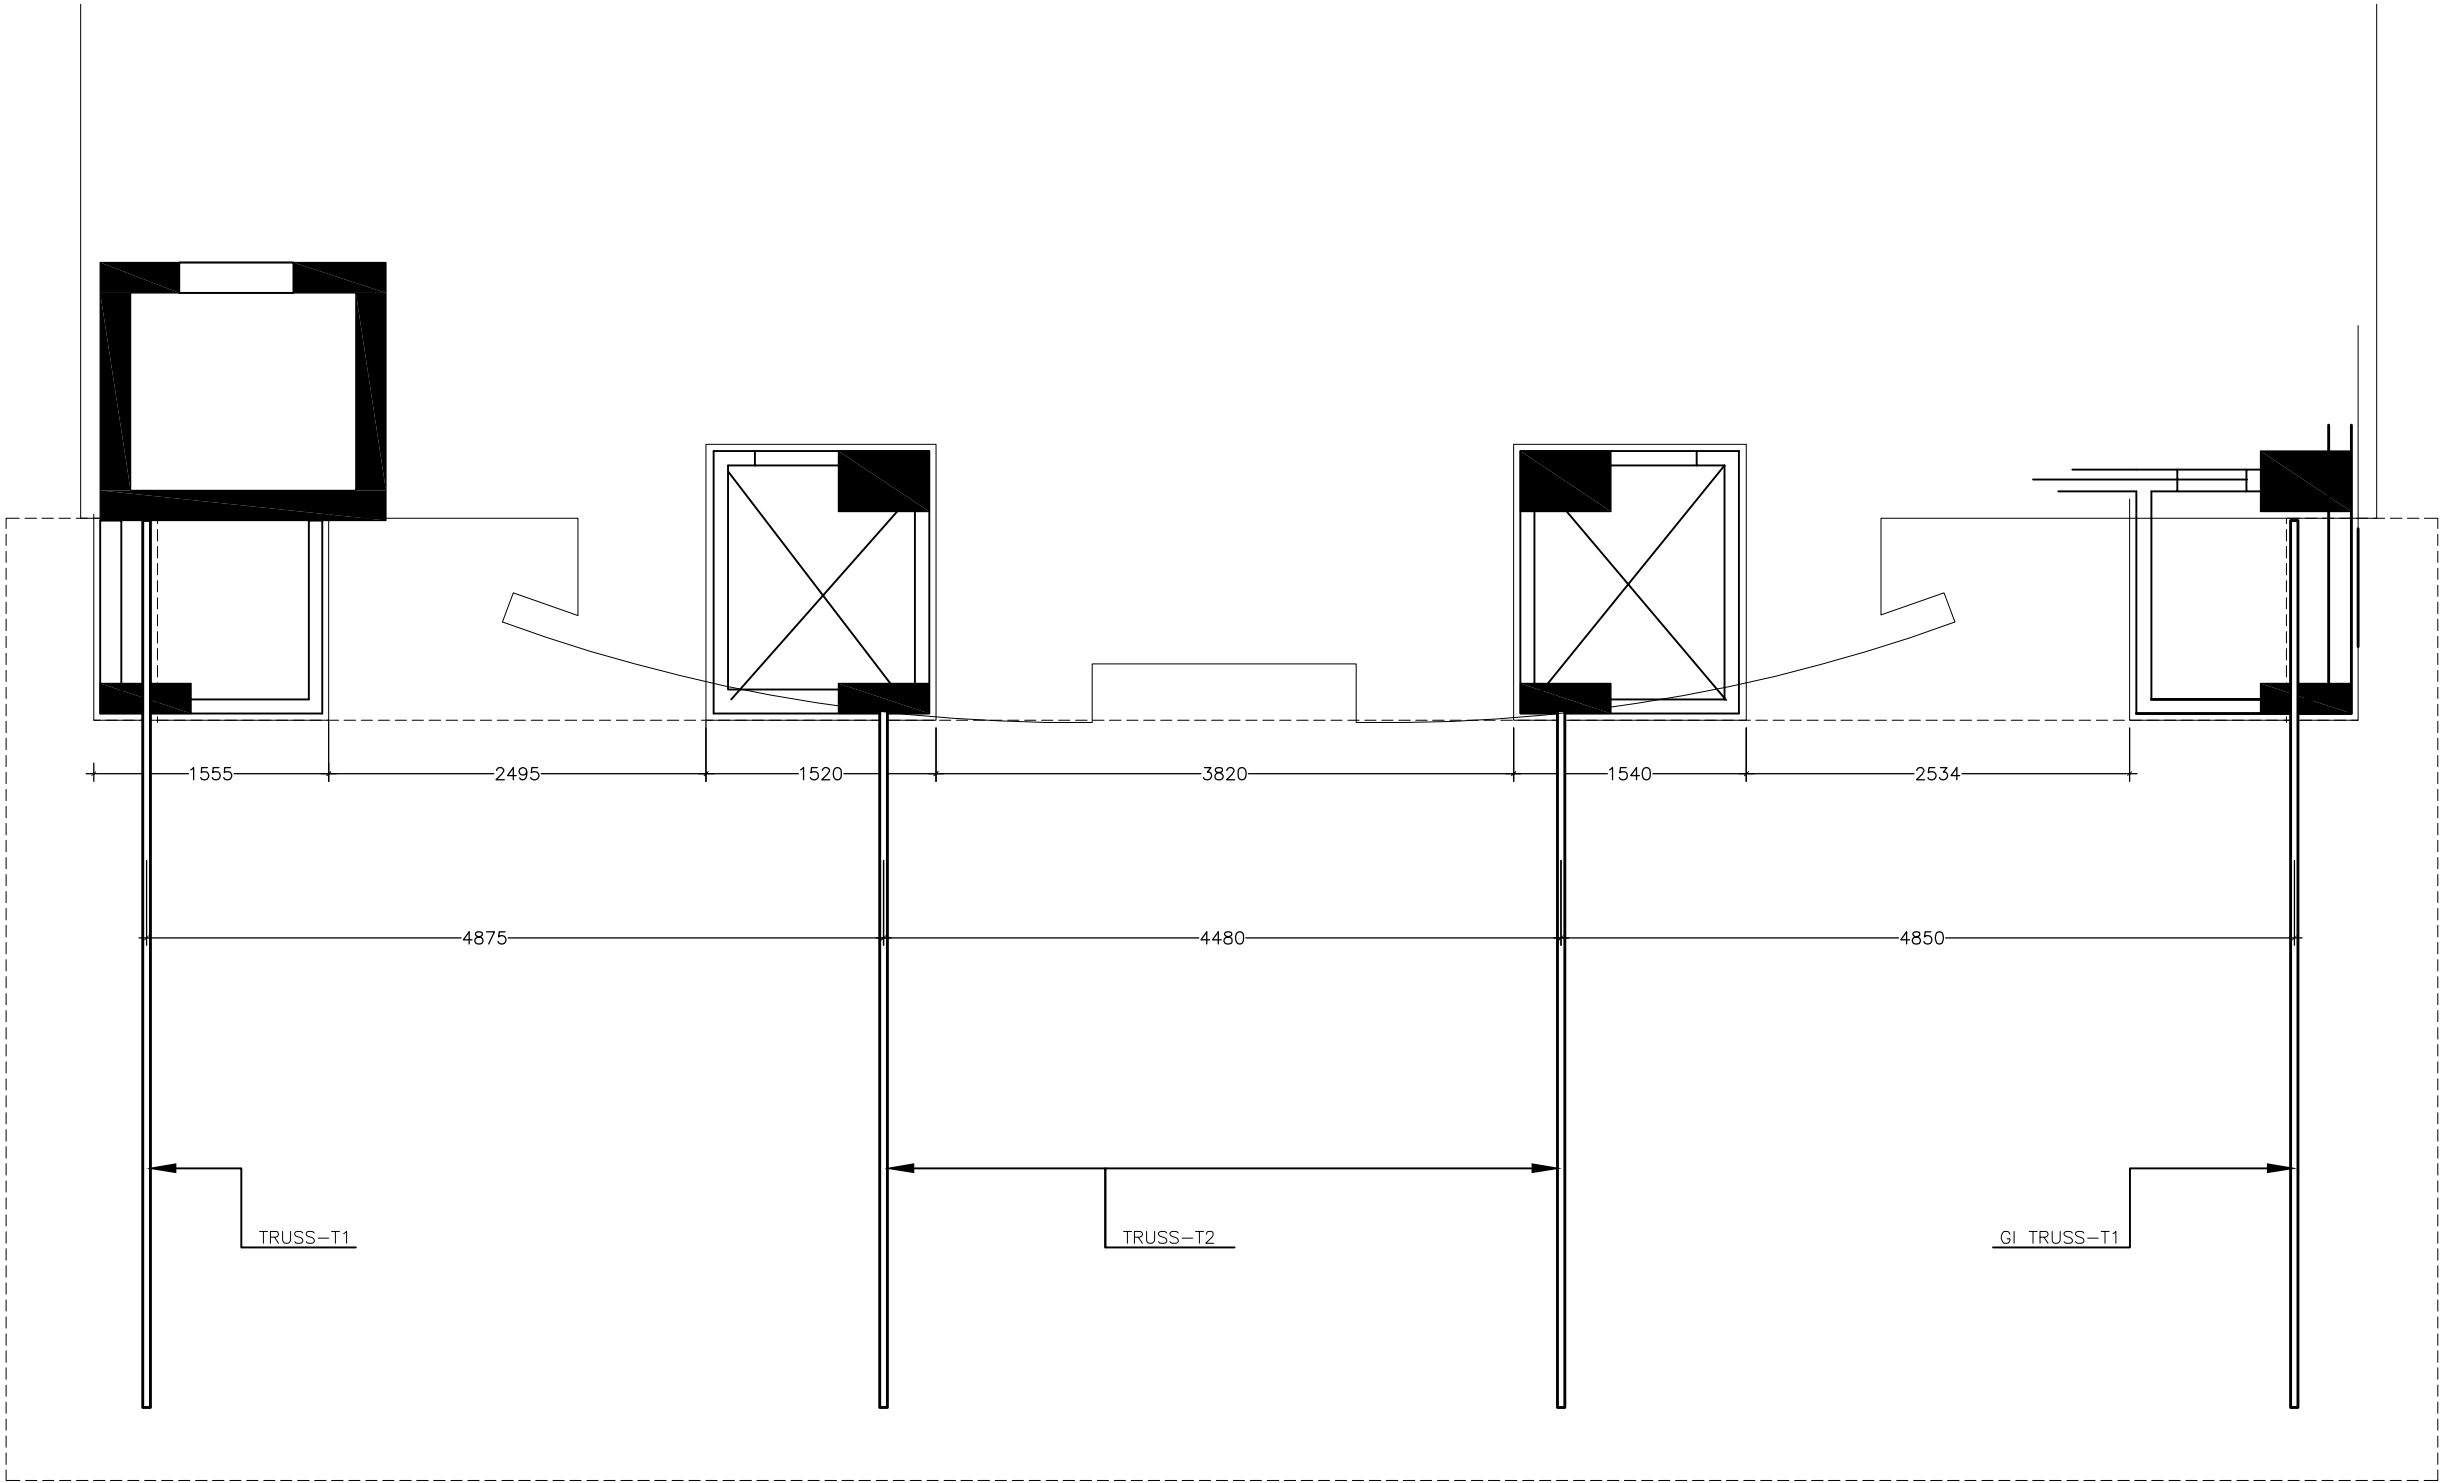

AR

04 | 15

OPD 11 STORY BUILDING

TRUSS SUPPORT DESIGN

SCALE - 1:50M.

Project :
Proposed
OPD CANOPHY

Title :
ARCHITECTURAL &
STRUCTURAL DRAWINGS

Location :
OPD ENTRANCE

Designed :
M. Naushad (IGMH)

Checked :
Ismail Waheed

scale - AS SHOWN
print - A3


Date: 28.12.2018

Revisions:
28.10.2020


Note :
*This Project Draft Sketch is
for Stakeholders to Discuss
and Comment Only*

APPROVED :

The contractors must
check all dimensions
on
site prior to the
commencement of
any work.

 

Indhira Gandhi
Memorial Hospital

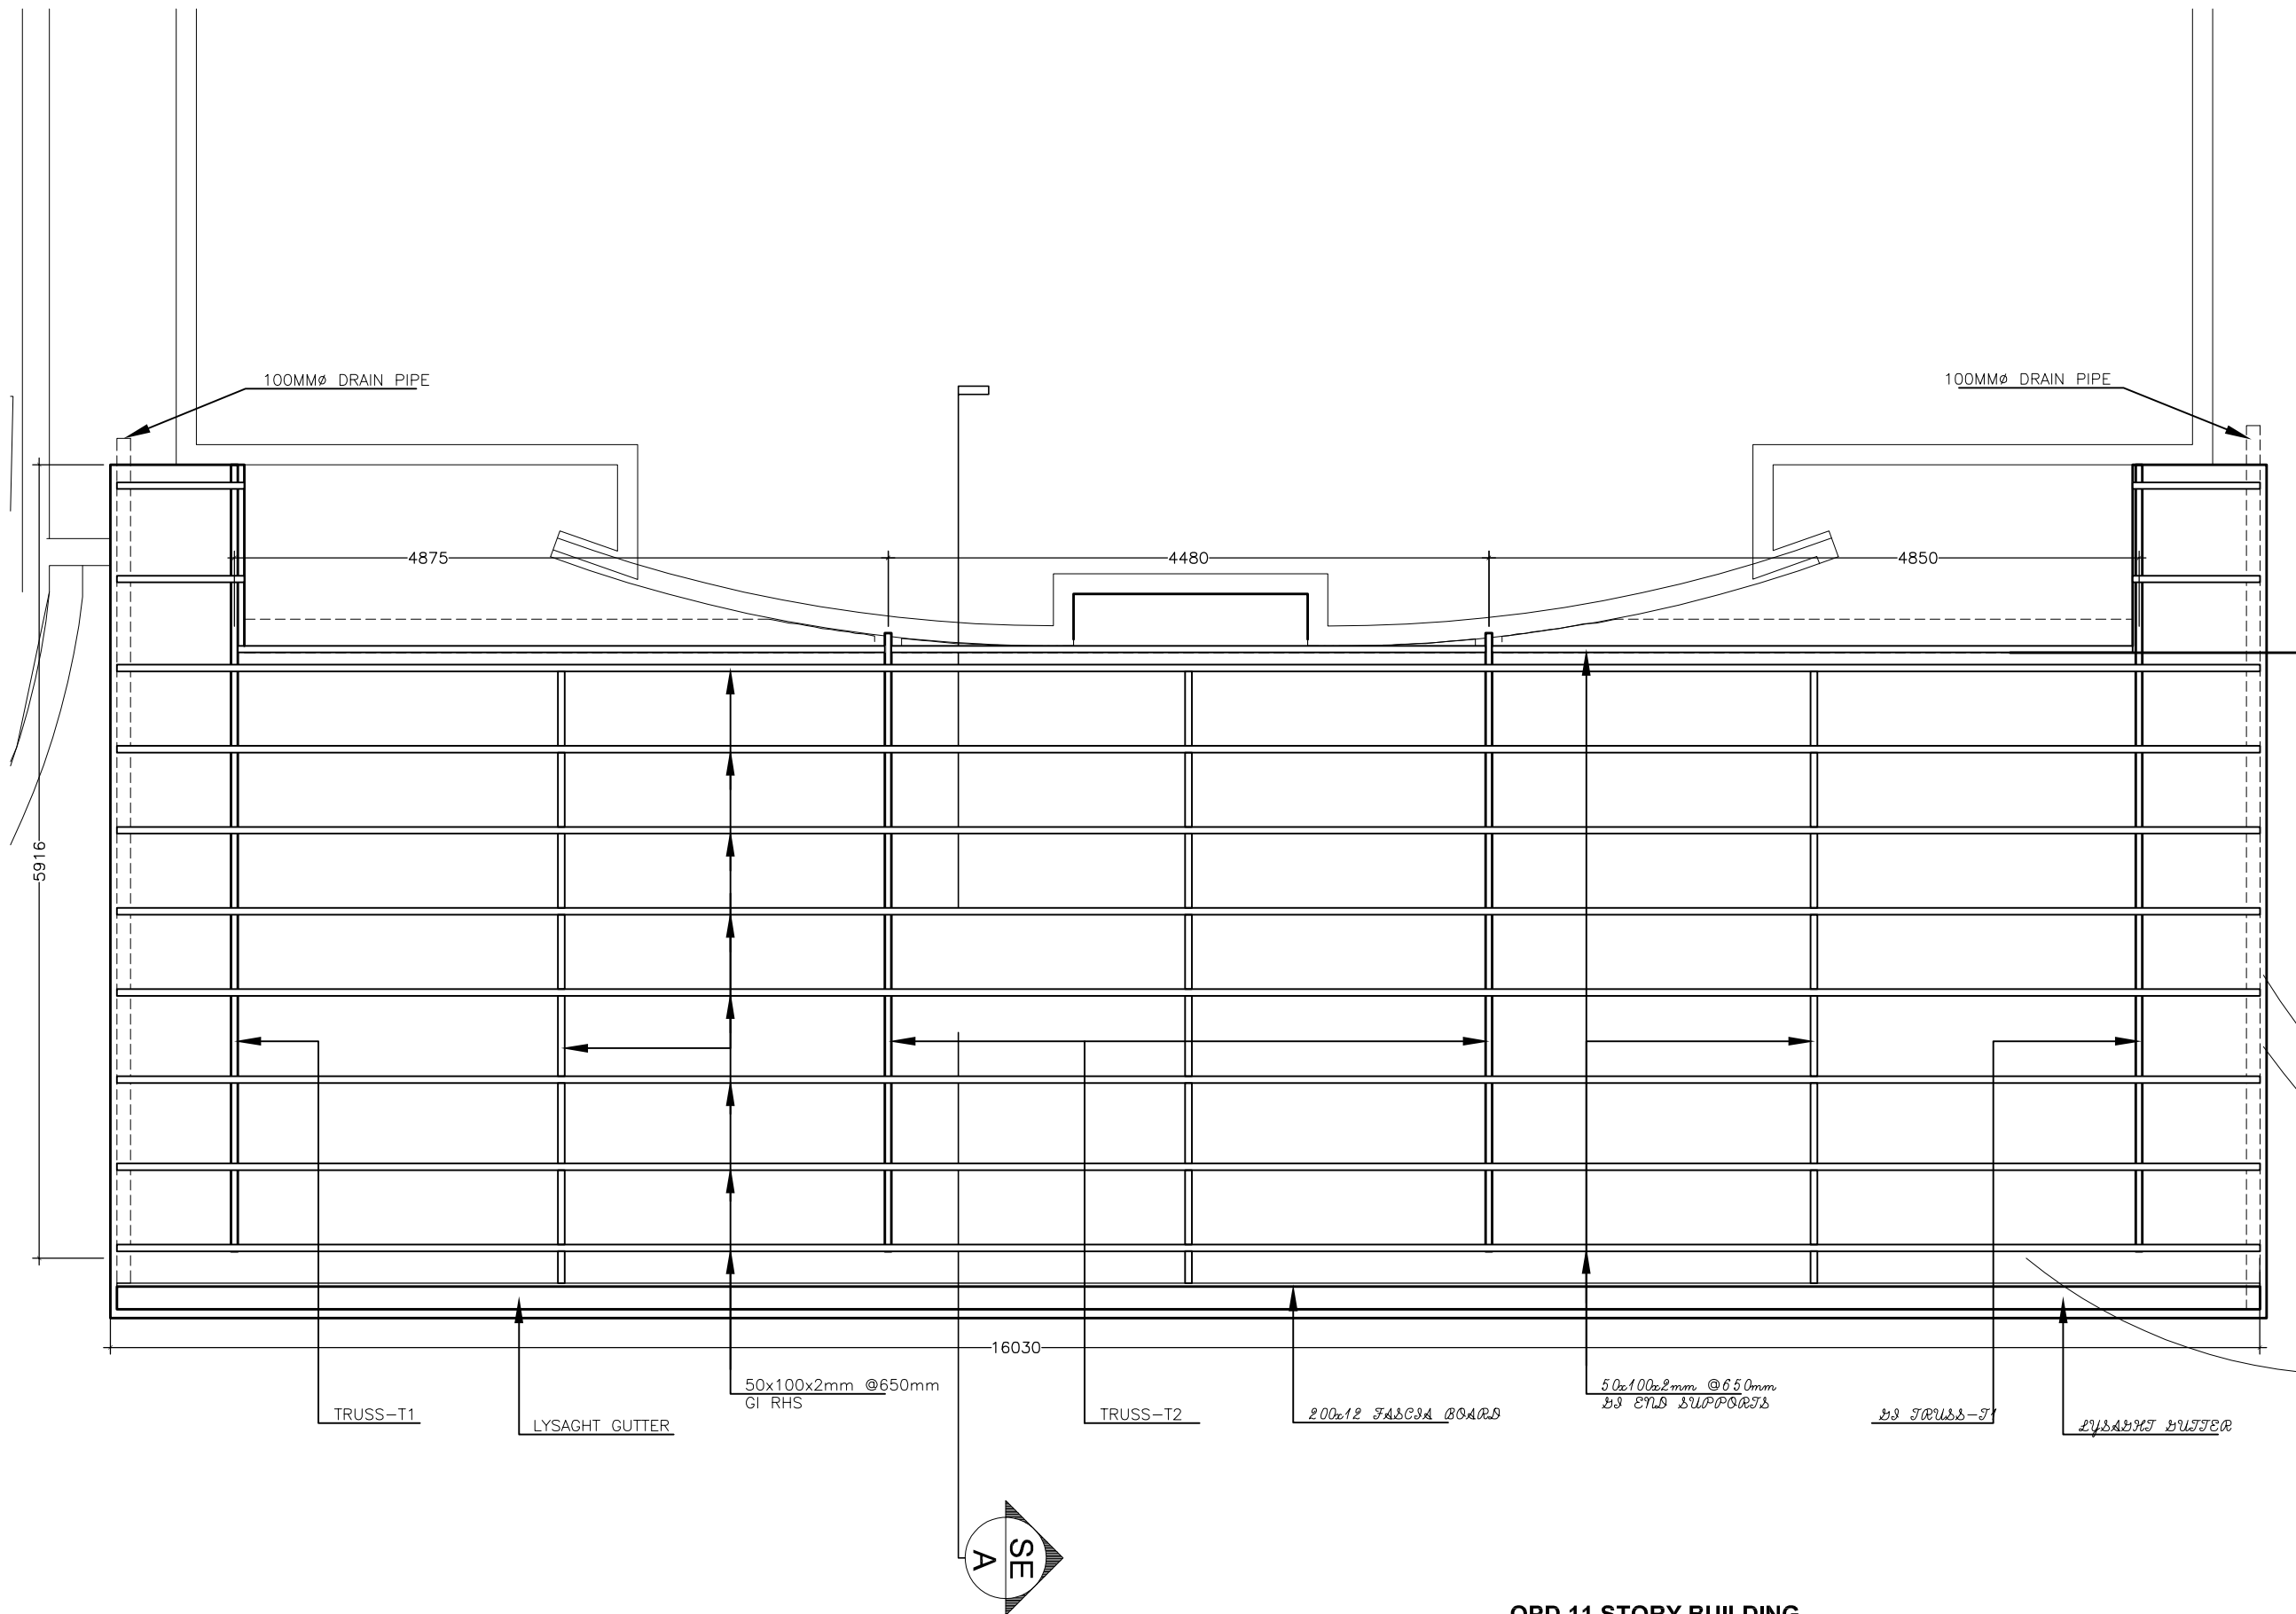

OPD 11 STORY BUILDING
ROOF CANOPY FRAMING PLAN
SCALE - 1:50M.

Project :
Proposed
OPD CANOPHY

Title :
ARCHITECTURAL &
STRUCTURAL DRAWINGS

Location :
OPD ENTRANCE

Designed :
M. Naushad (IGMH)

Checked :
Ismail Waheed

scale - AS SHOWN
print - A3


Date: 28.12.2018

Revisions:
28.10.2020


Note :
*This Project Draft Sketch is
for Stakeholders to Discuss
and Comment Only*

APPROVED :

The contractors must
check all dimensions
on
site prior to the
commencement of
any work.

 

Indhira Gandhi
Memorial Hospital

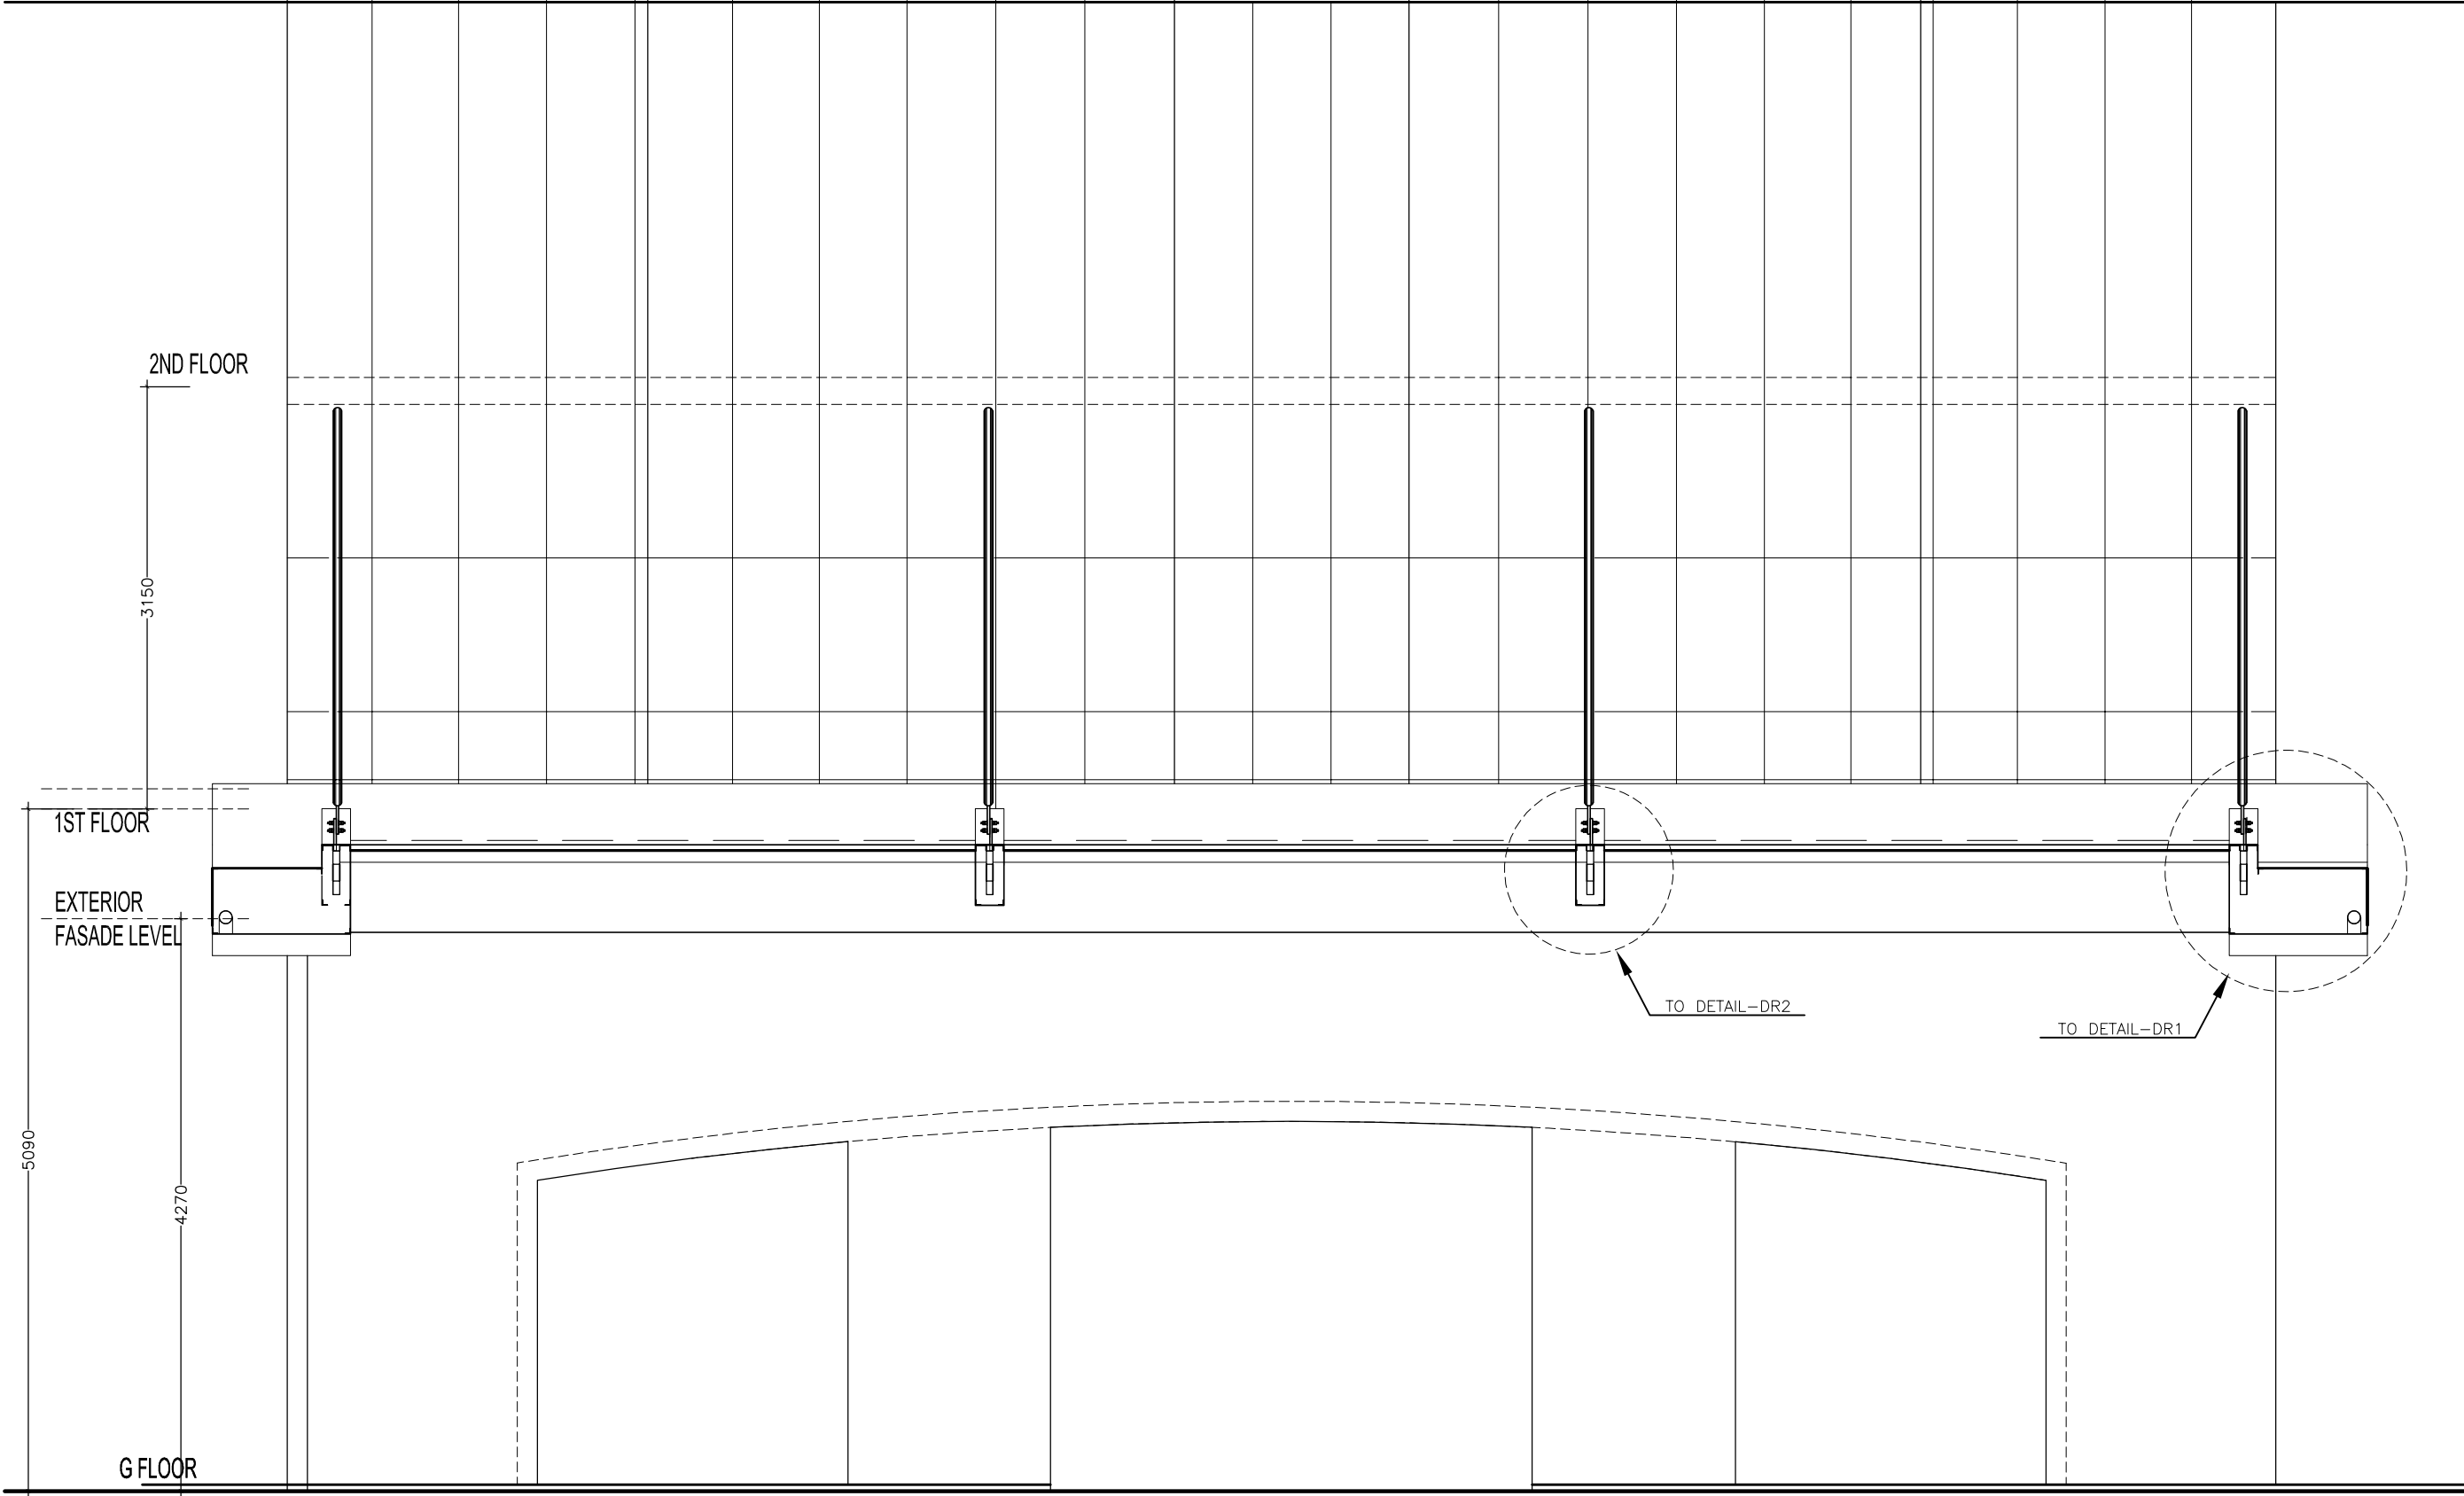

OPD 11 STORY BUILDING
ROOF CANOPY ELEVATIONL SECTION - B
SCALE - 1:50M.

AR
06 | 15

Project :
Proposed
OPD CANOPHY

Title :
ARCHITECTURAL &
STRUCTURAL DRAWINGS

Location :
OPD ENTRANCE

Designed :
M. Naushad (IGMH)

Checked :
Ismail Waheed

scale - AS SHOWN
print - A3

Date: 28.12.2018


Revisions:
28.10.2020

Note :
*This Project Draft Sketch is
for Stakeholders to Discuss
and Comment Only*

APPROVED :

The contractors must
check all dimensions
on
site prior to the
commencement of
any work.

Indhira Gandhi
Memorial Hospital

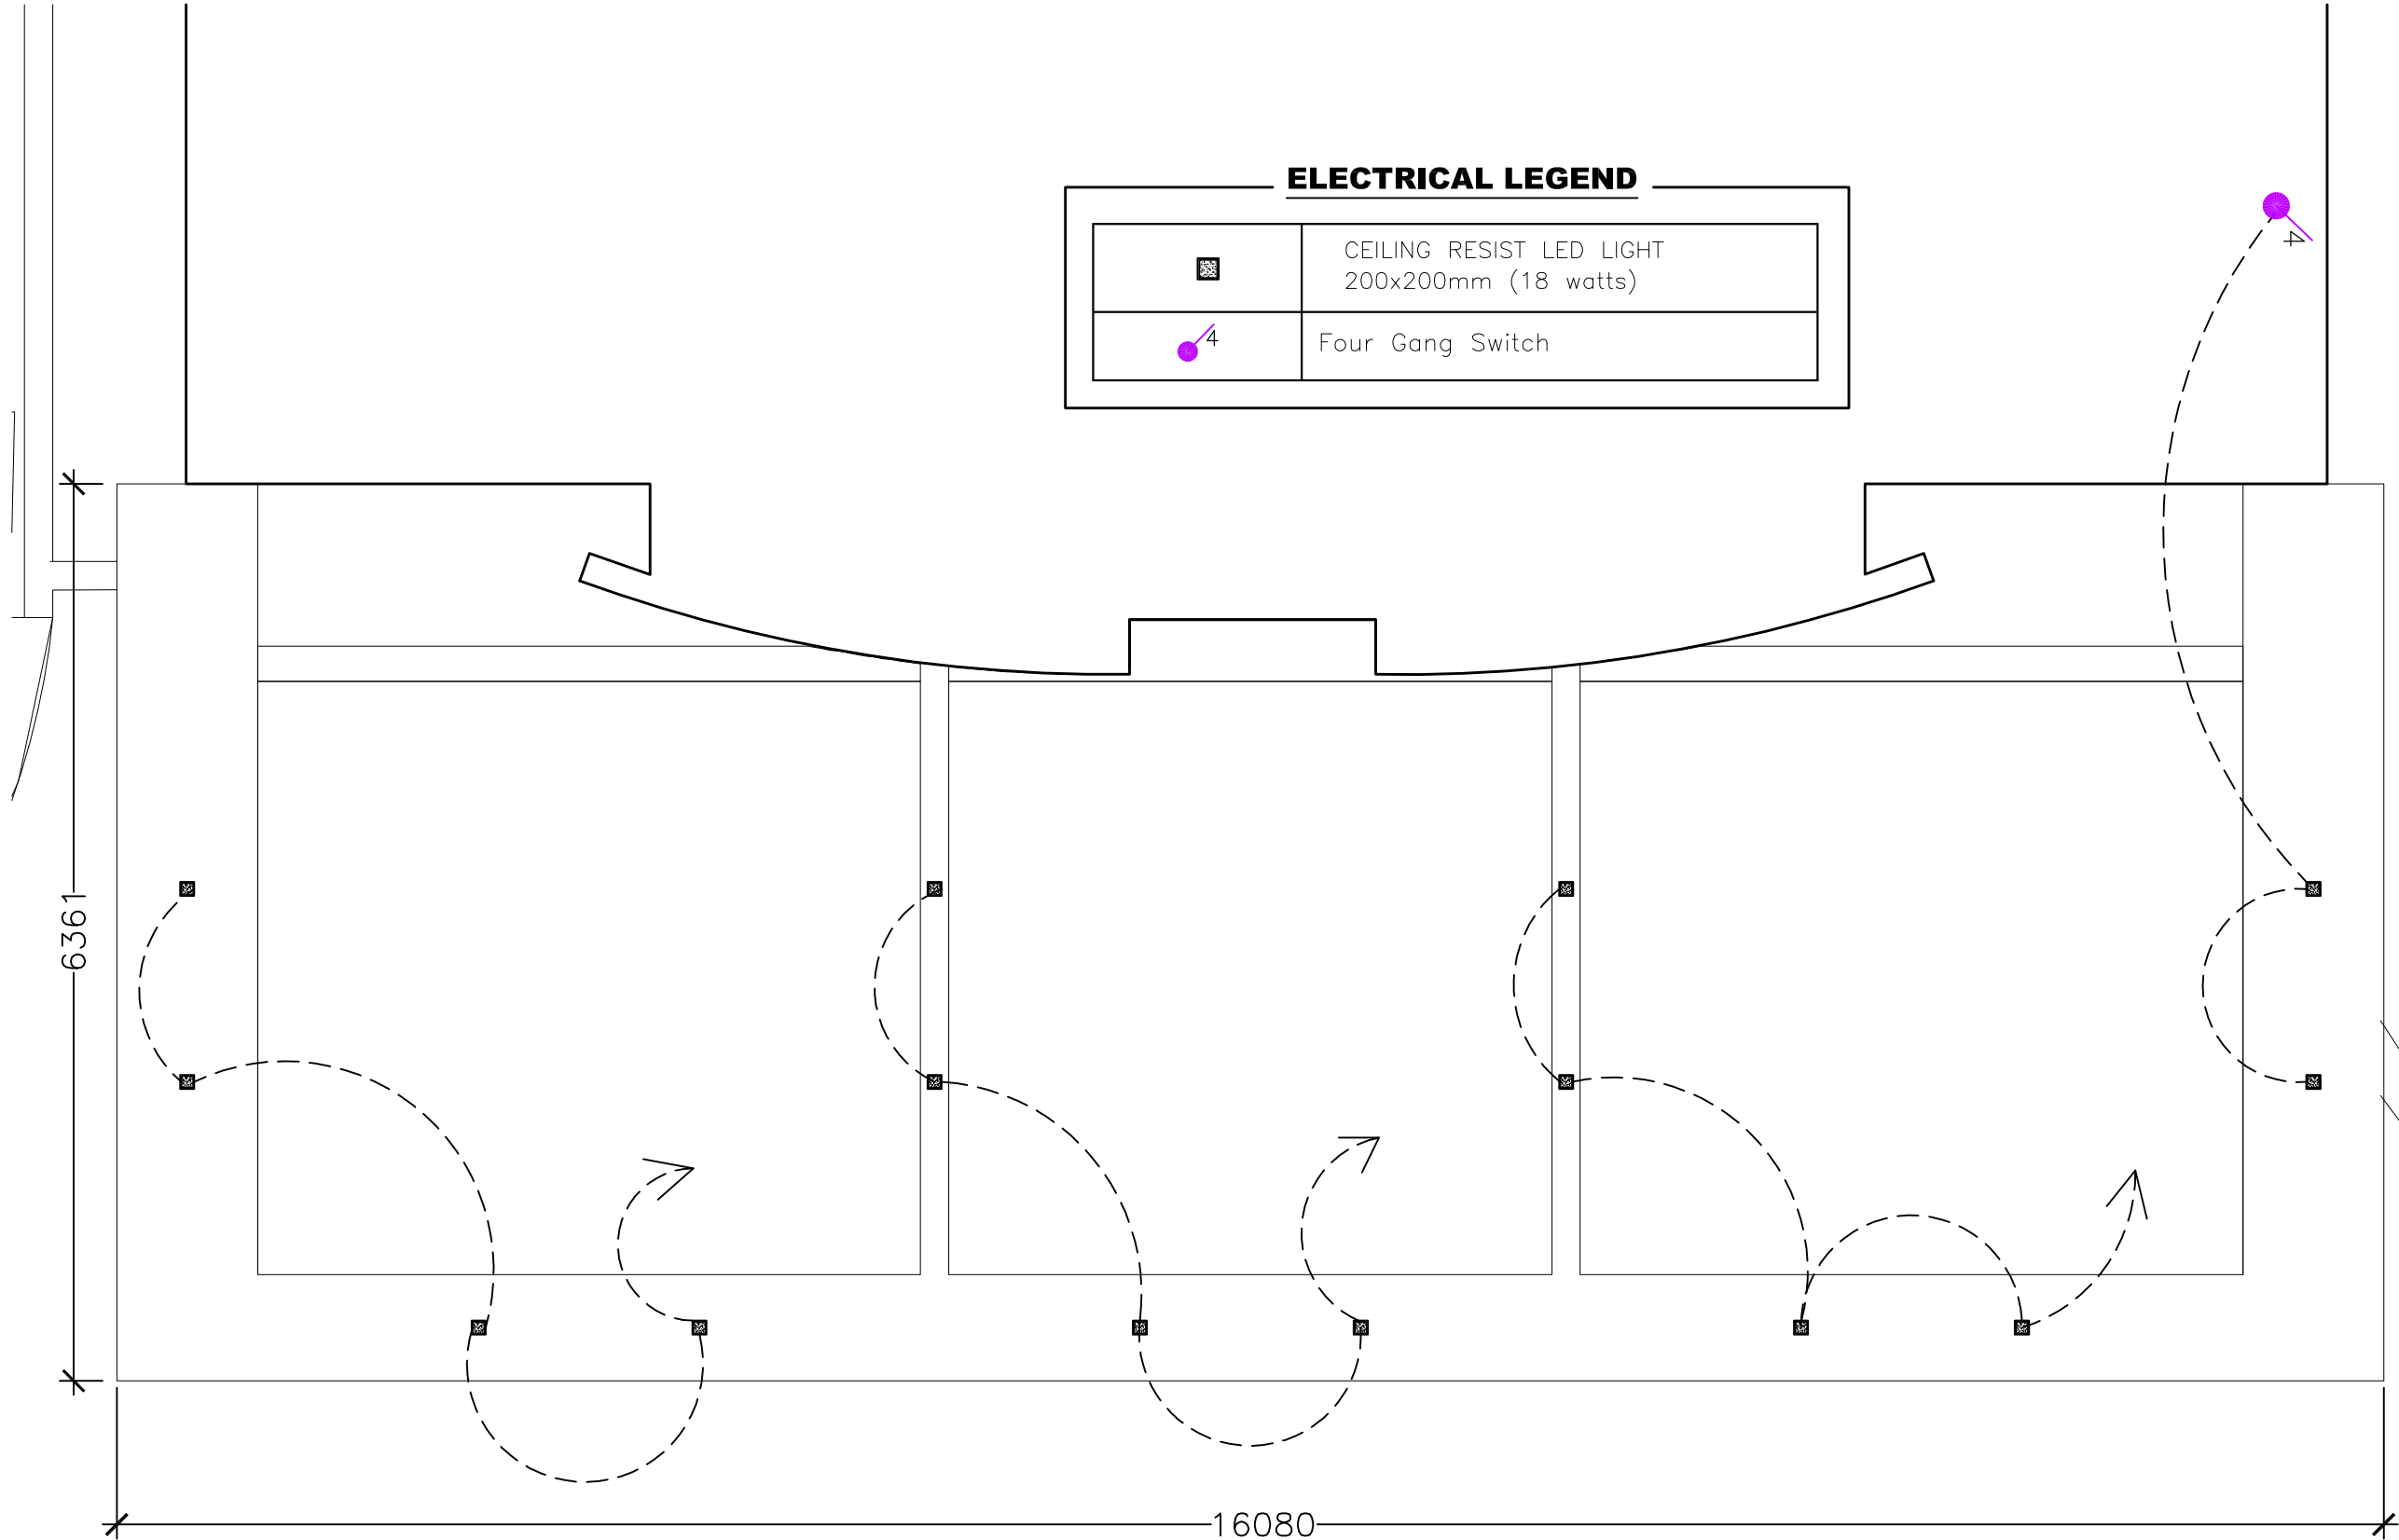

ELECTRICAL LEGEND	
	CEILING RESIST LED LIGHT 200x200mm (18 watts)
	Four Gang Switch

Project :
Proposed
OPD CANOPHY

Title :
ARCHITECTURAL &
STRUCTURAL DRAWINGS

Location :
OPD ENTRANCE

Designed :
M. Naushad (IGMH)

Checked :
Ismail Waheed

scale - AS SHOWN
print - A3

Date: 28.12.2018

Revisions:
28.10.2020

Note :
This Project Draft Sketch is
for Stakeholders to Discuss
and Comment Only

APPROVED :

The contractors must
check all dimensions
on
site prior to the
commencement of
any work.

Indhira Gandhi
Memorial Hospital