

ARCHITECTURAL DRAWINGS OF K. HURAA PARK

CLIENT : K.HURAA COUNCIL



CLIENT: HURAA PARK

DRAWN BY: JAZLAN
DESIGNED BY: LAMHA
CHECKED BY: MAANU

SCALE: AS GIVEN
SHEET SIZE : A3
DATE : 20.07.2026


AR-02

*ALL DIMENSIONS TO BE CHECKED ON SITE AND VERIFIED BEFORE CONSTRUCTION.
*ALL DIMENSIONS GIVEN ARE IN MM AND FT RESPECTIVELY UNLESS MENTIONED OTHERWISE.




GROUND FLOOR PLAN
SCALE 1:300


POND BRIDGE

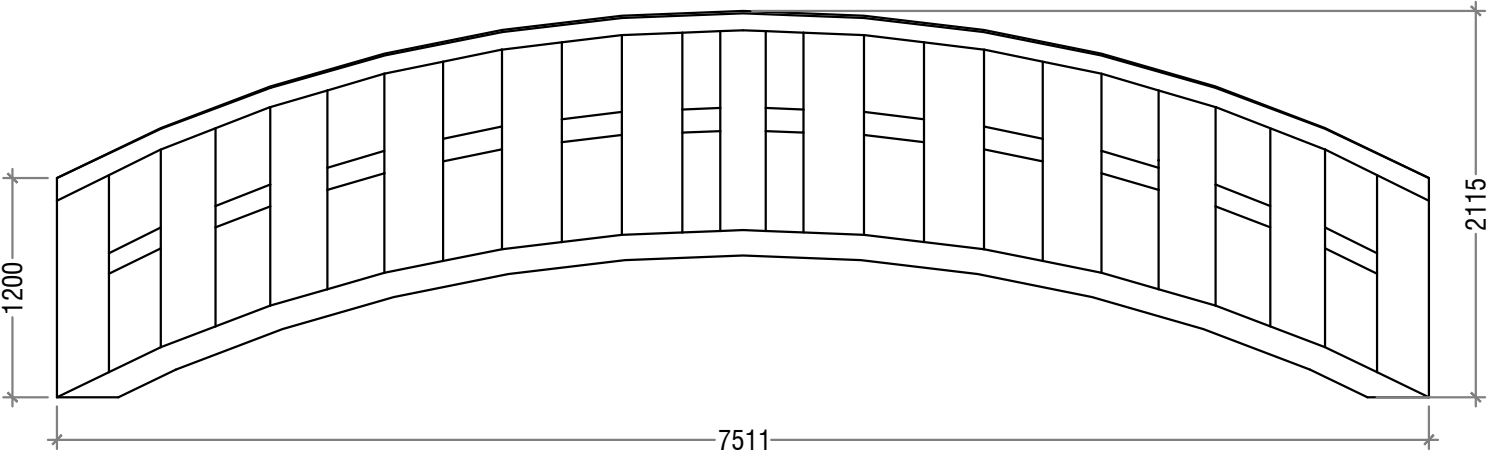

SIDE VIEW
SCALE 1:20

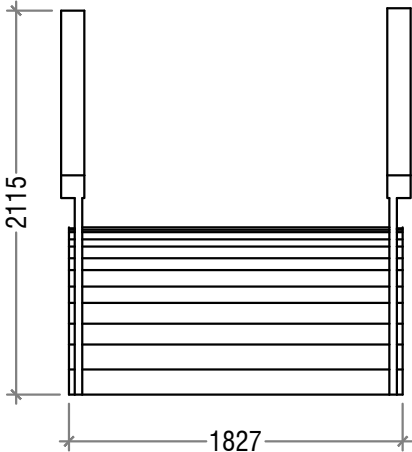


FRONT VIEW
SCALE 1:20

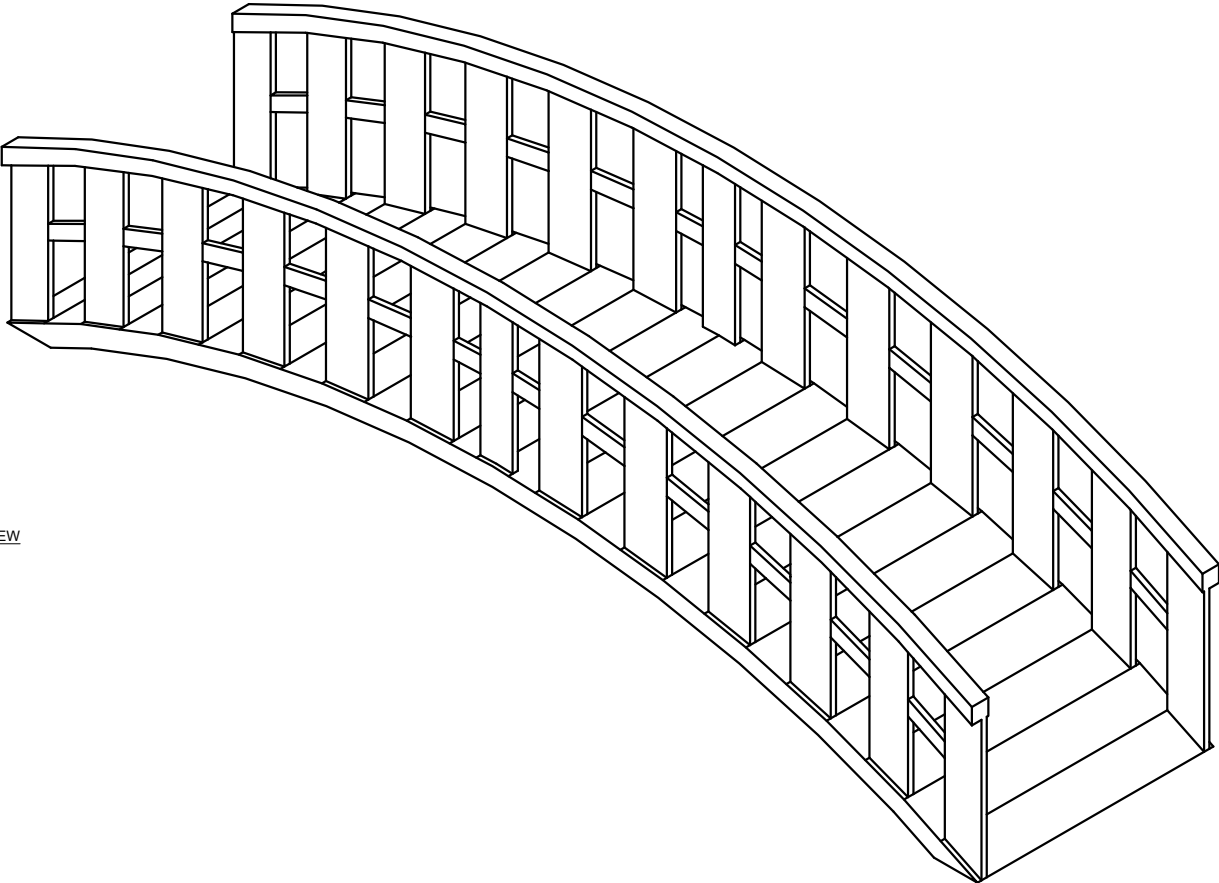


ORTHO VIEW
SCALE 1:20


MAIN ENTRANCE CANOPY

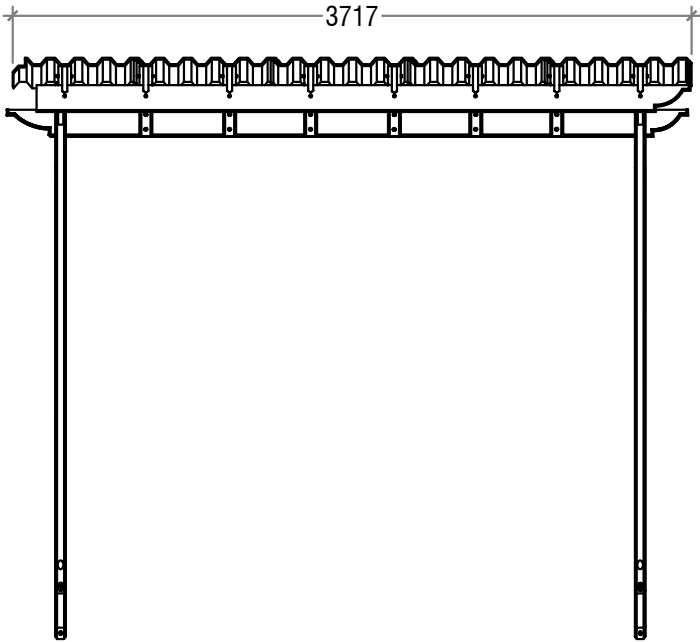

FRONT VIEW
SCALE 1:20

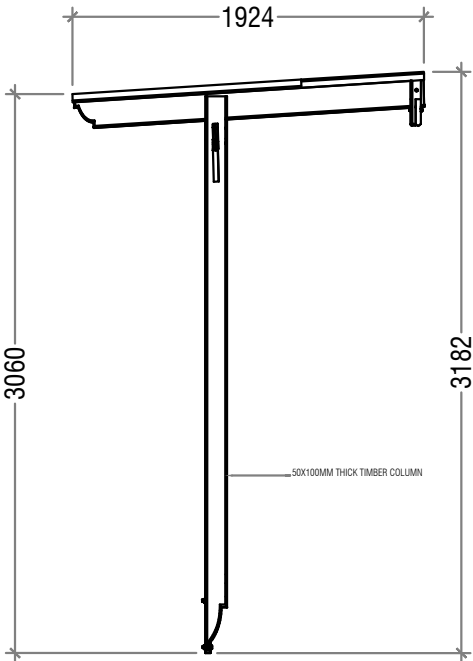


SIDE VIEW
SCALE 1:20

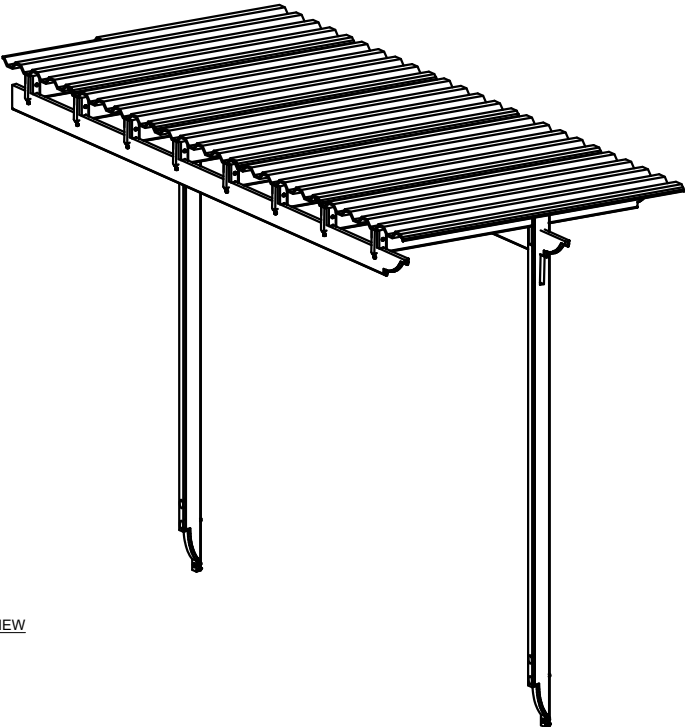


ORTHO VIEW
SCALE 1:20


MAIN ENTRANCE CANOPY

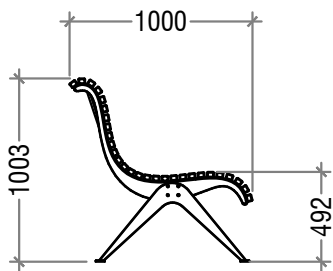

SIDE VIEW
SCALE 1:20

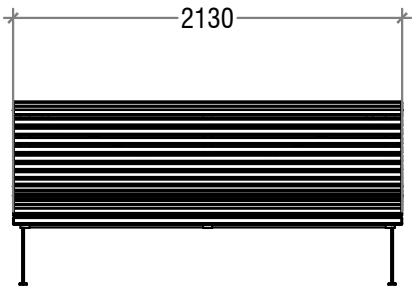

FRONT VIEW
SCALE 1:20

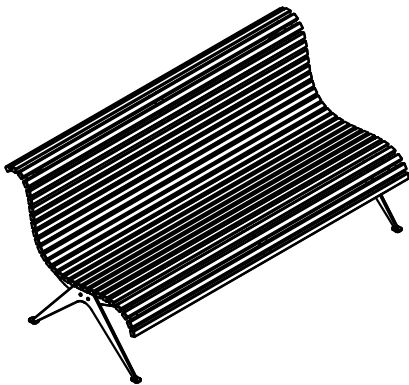

ORTHO VIEW
SCALE 1:20

BOUNDARY WALL FENCE DETAILS

