



MASKADAA ASHI

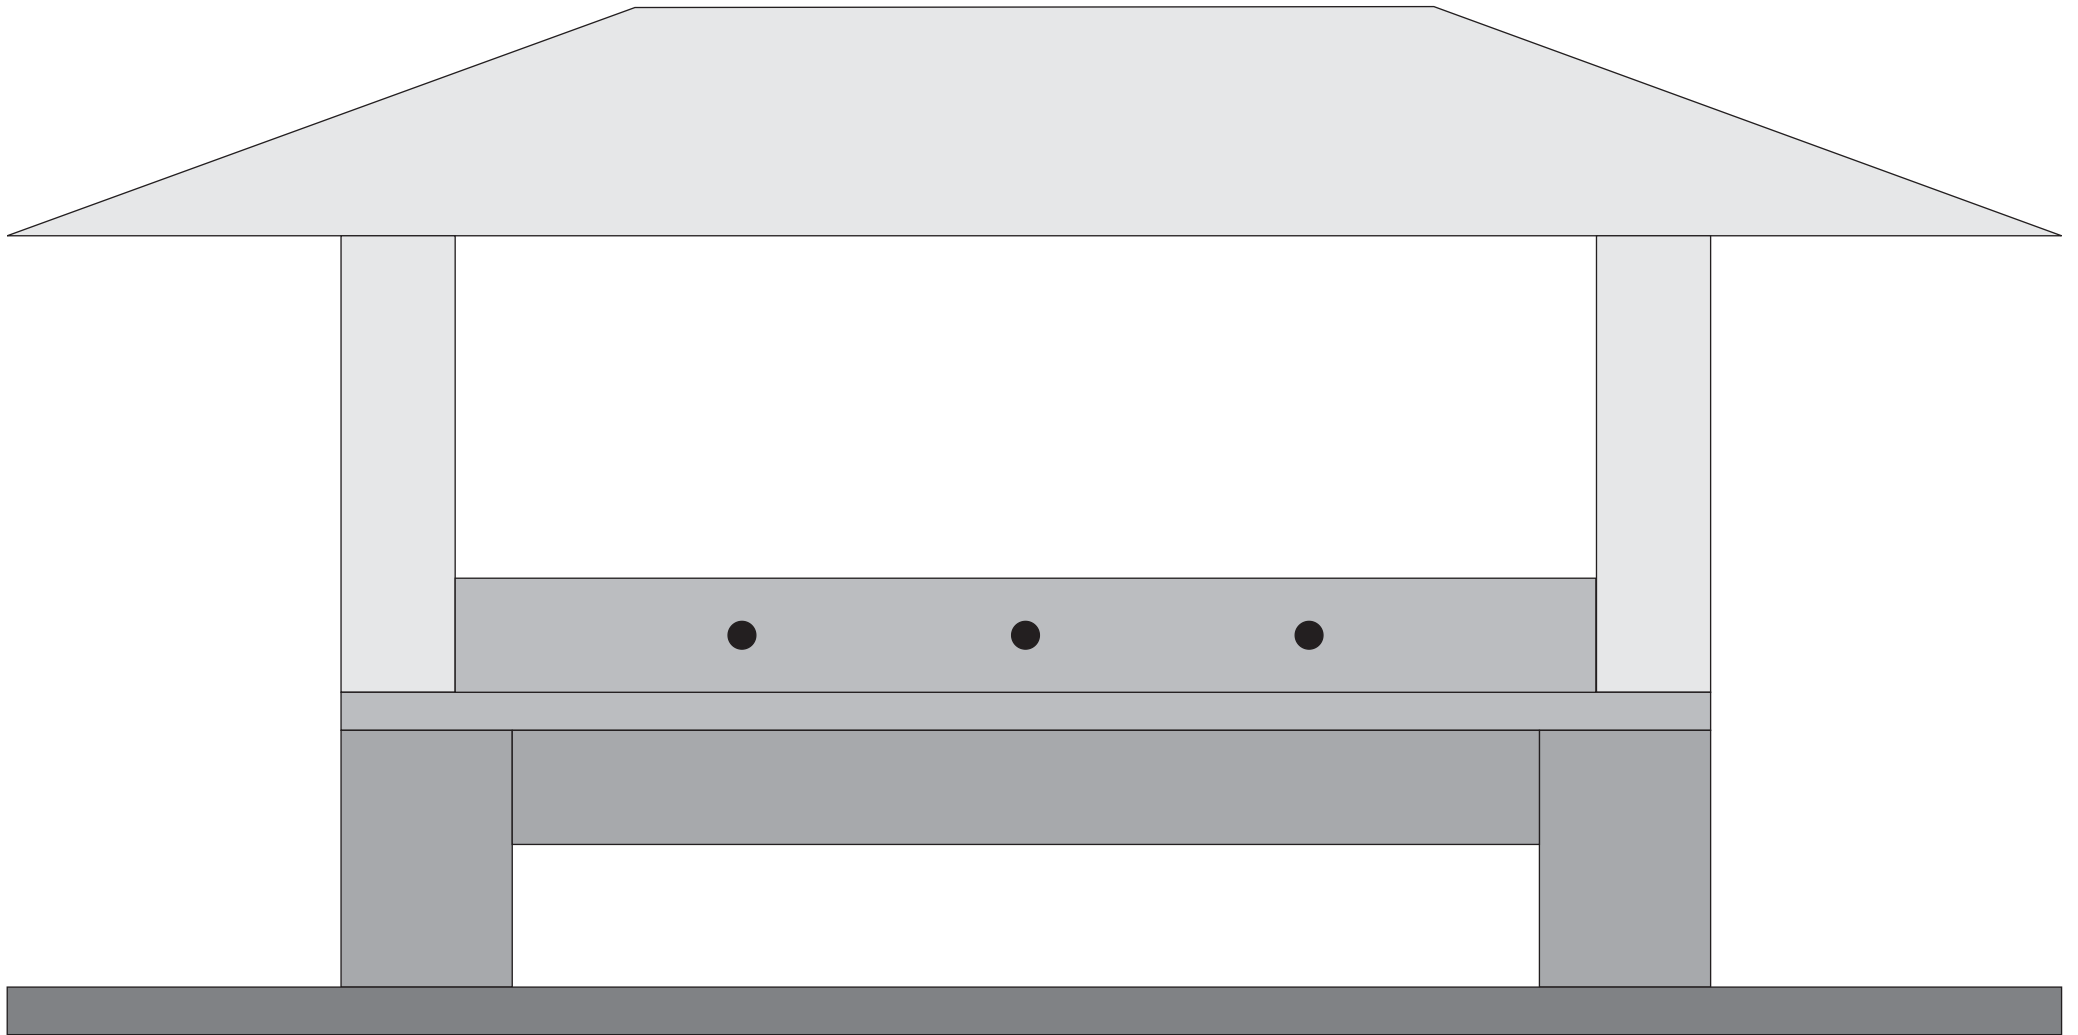


LOCATION

MASKADAA ASHI

NORTH SIDE

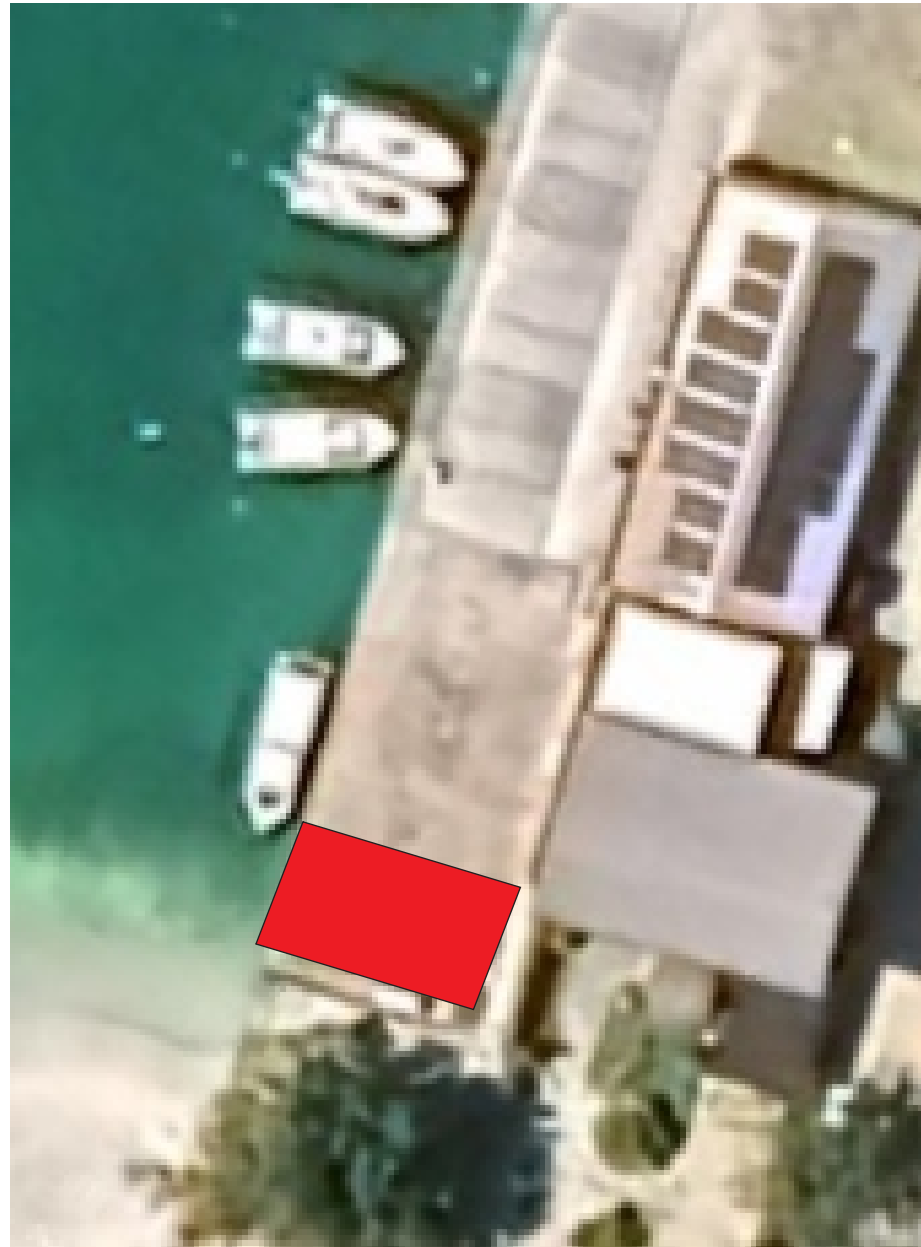


FOOTING PLAN
COLUMN PLAN

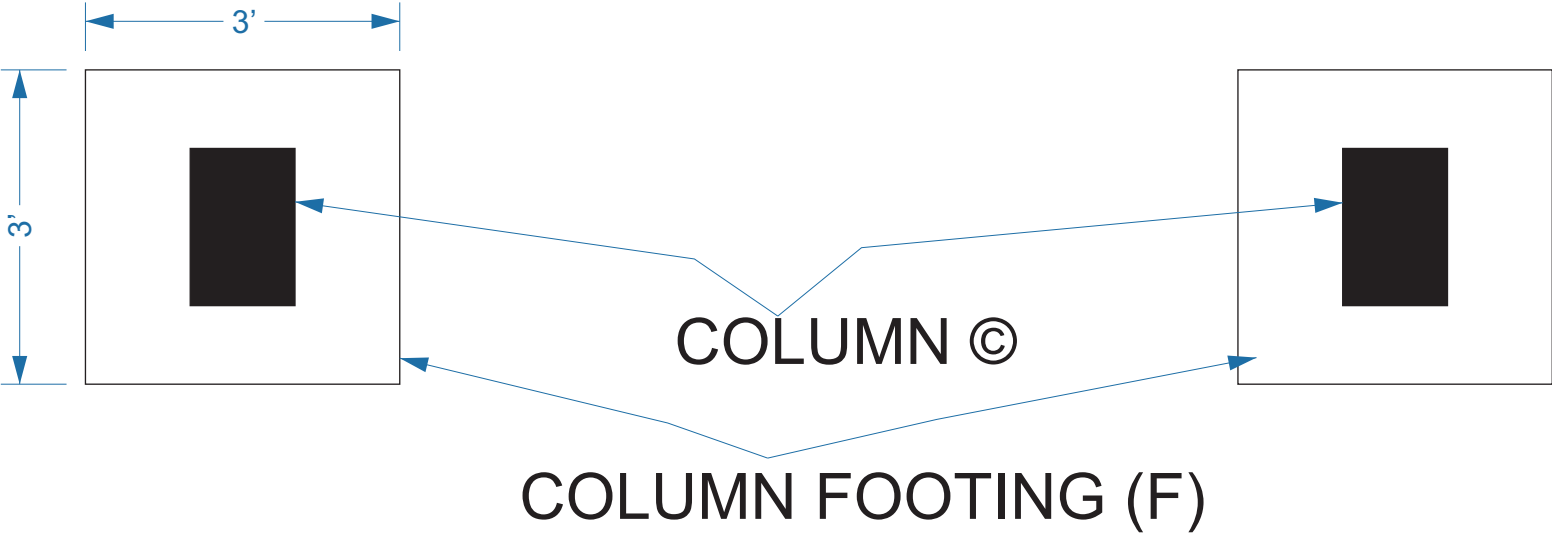



FOOTING, COLUMN & BEAM DETAILS

F	SIZE 2'x 2'x 1.5' REINFORCEMENT 9T12 @100MM C/C BW (B)	C	12" 18" 8T10 R6@100MM C/C COVER 40MM
		SB	8' 12" 6T10 R6@125MM C/C COVER 40MM

SLAB PLAN
SLAB BEAM PLAN

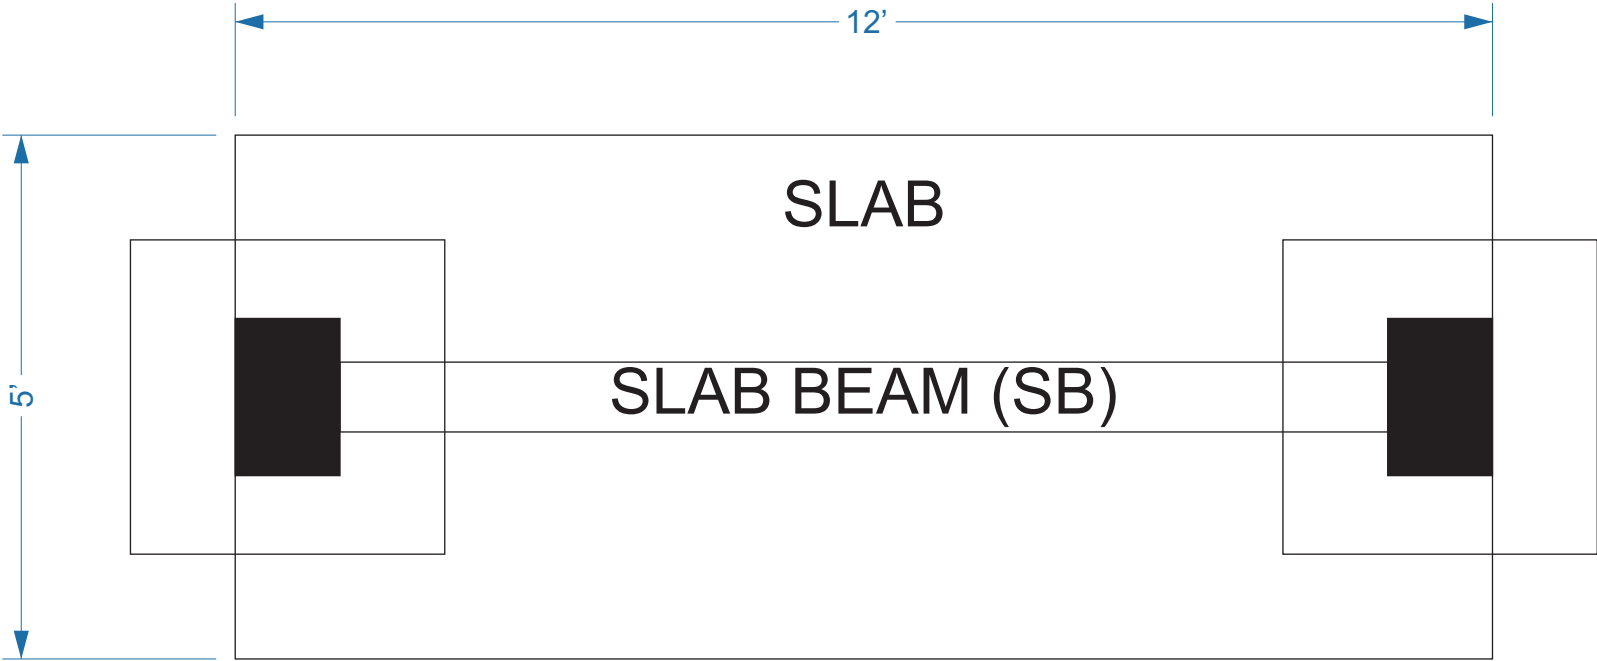

FOOTING, COLUMN & BEAM DETAILS

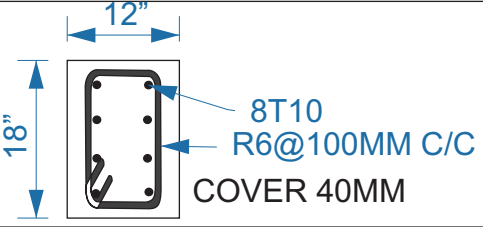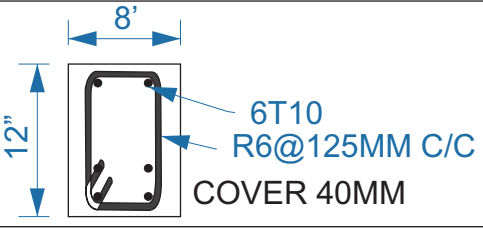
F	SIZE 2'x 2'x 1.5' REINFORCEMENT 9T12 @100MM C/C BW (B)	C	
		SB	

SLAB DETAILS

SIAB THICKNESS: 4" (100MM)
SLAB REINFORCEMENT: T10@100 C/C B/W (NOT SHOWN)

GROUND SCREED PLAN

MASKADAA ASHI

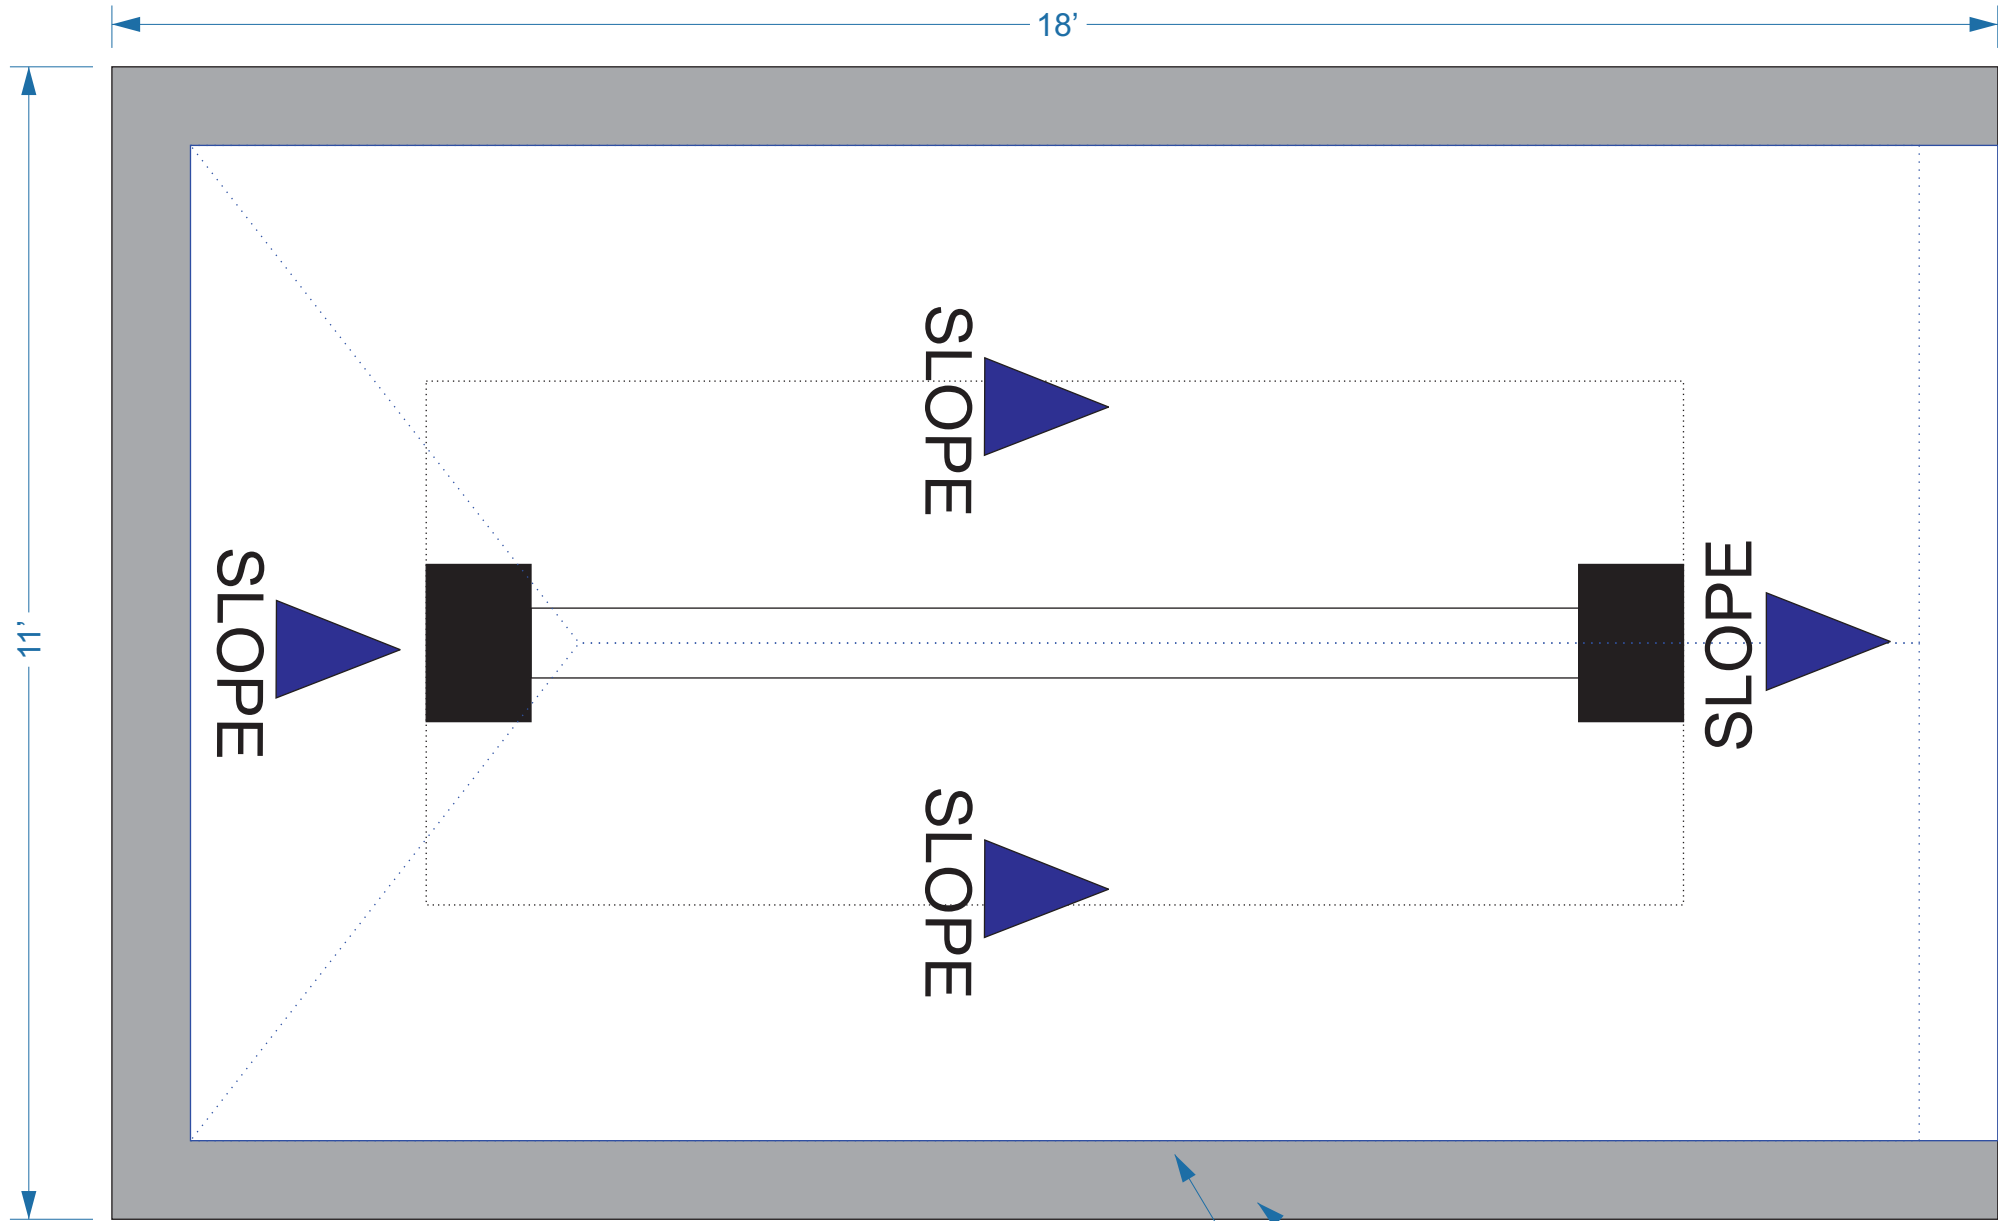

SCREED DETAILS

- SCREED THICKNESS: 2" (75MM)
- SCREED AREA: WHITE AS SHOWN
- SCREED MORTAR MIX RATIO: 1:4
- SLOPE AS SHOWN

BOUNDARY BEAM DETAILS




BOUNDARY BEAM

DRAINAGE GUTTER

ROOF PLAN

MASKADAA ASHI

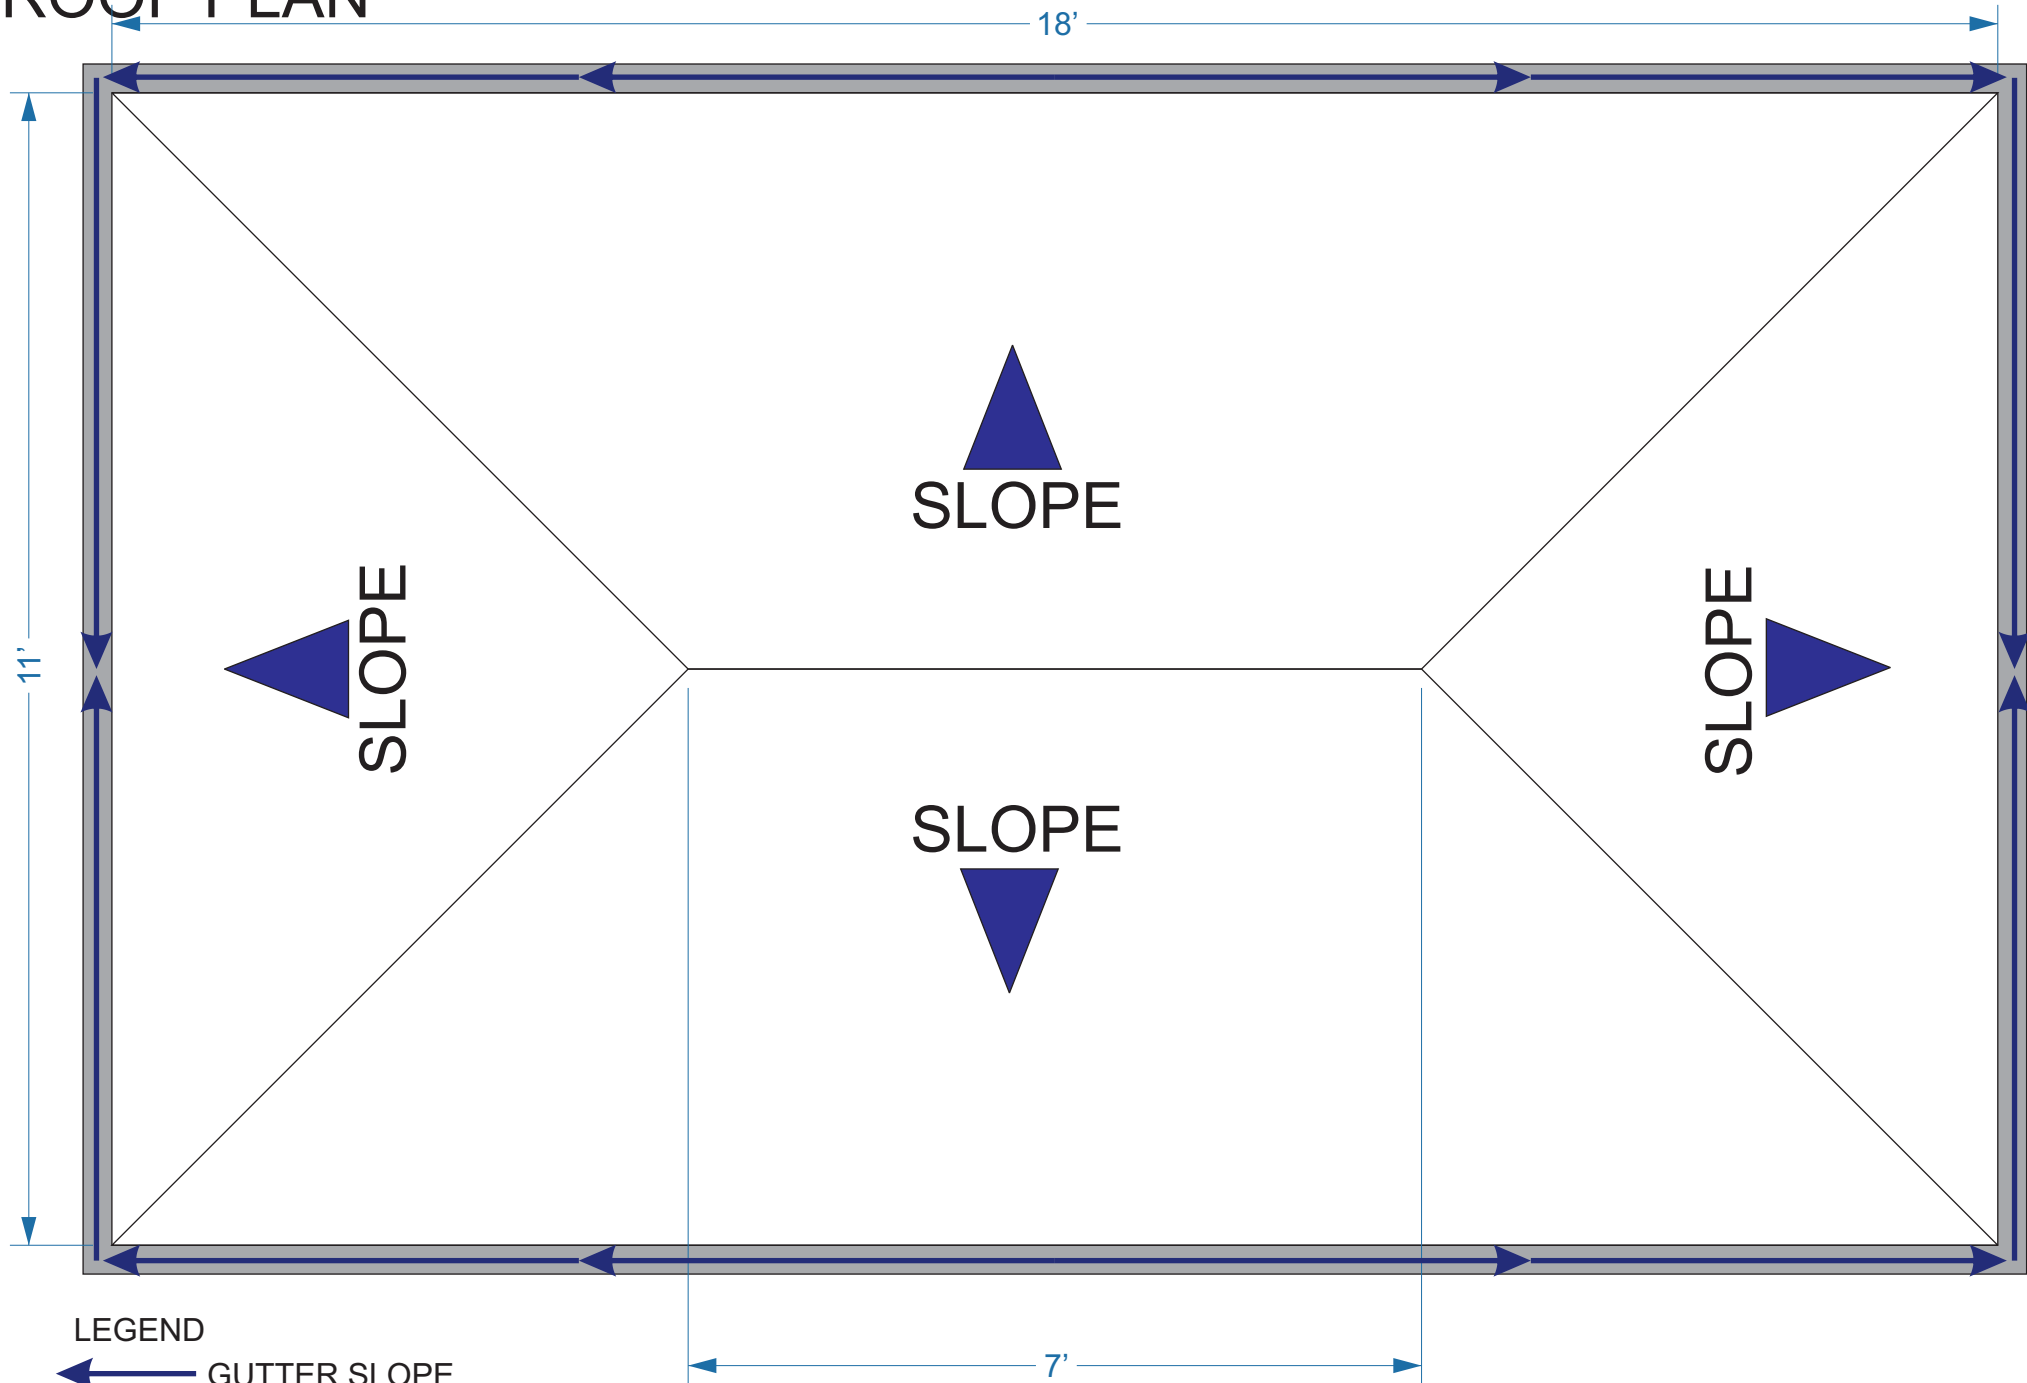


LEGEND

- GUTTER SLOPE
- ROOF SLOPE

ROOF PLAN

MASKADAA ASHI

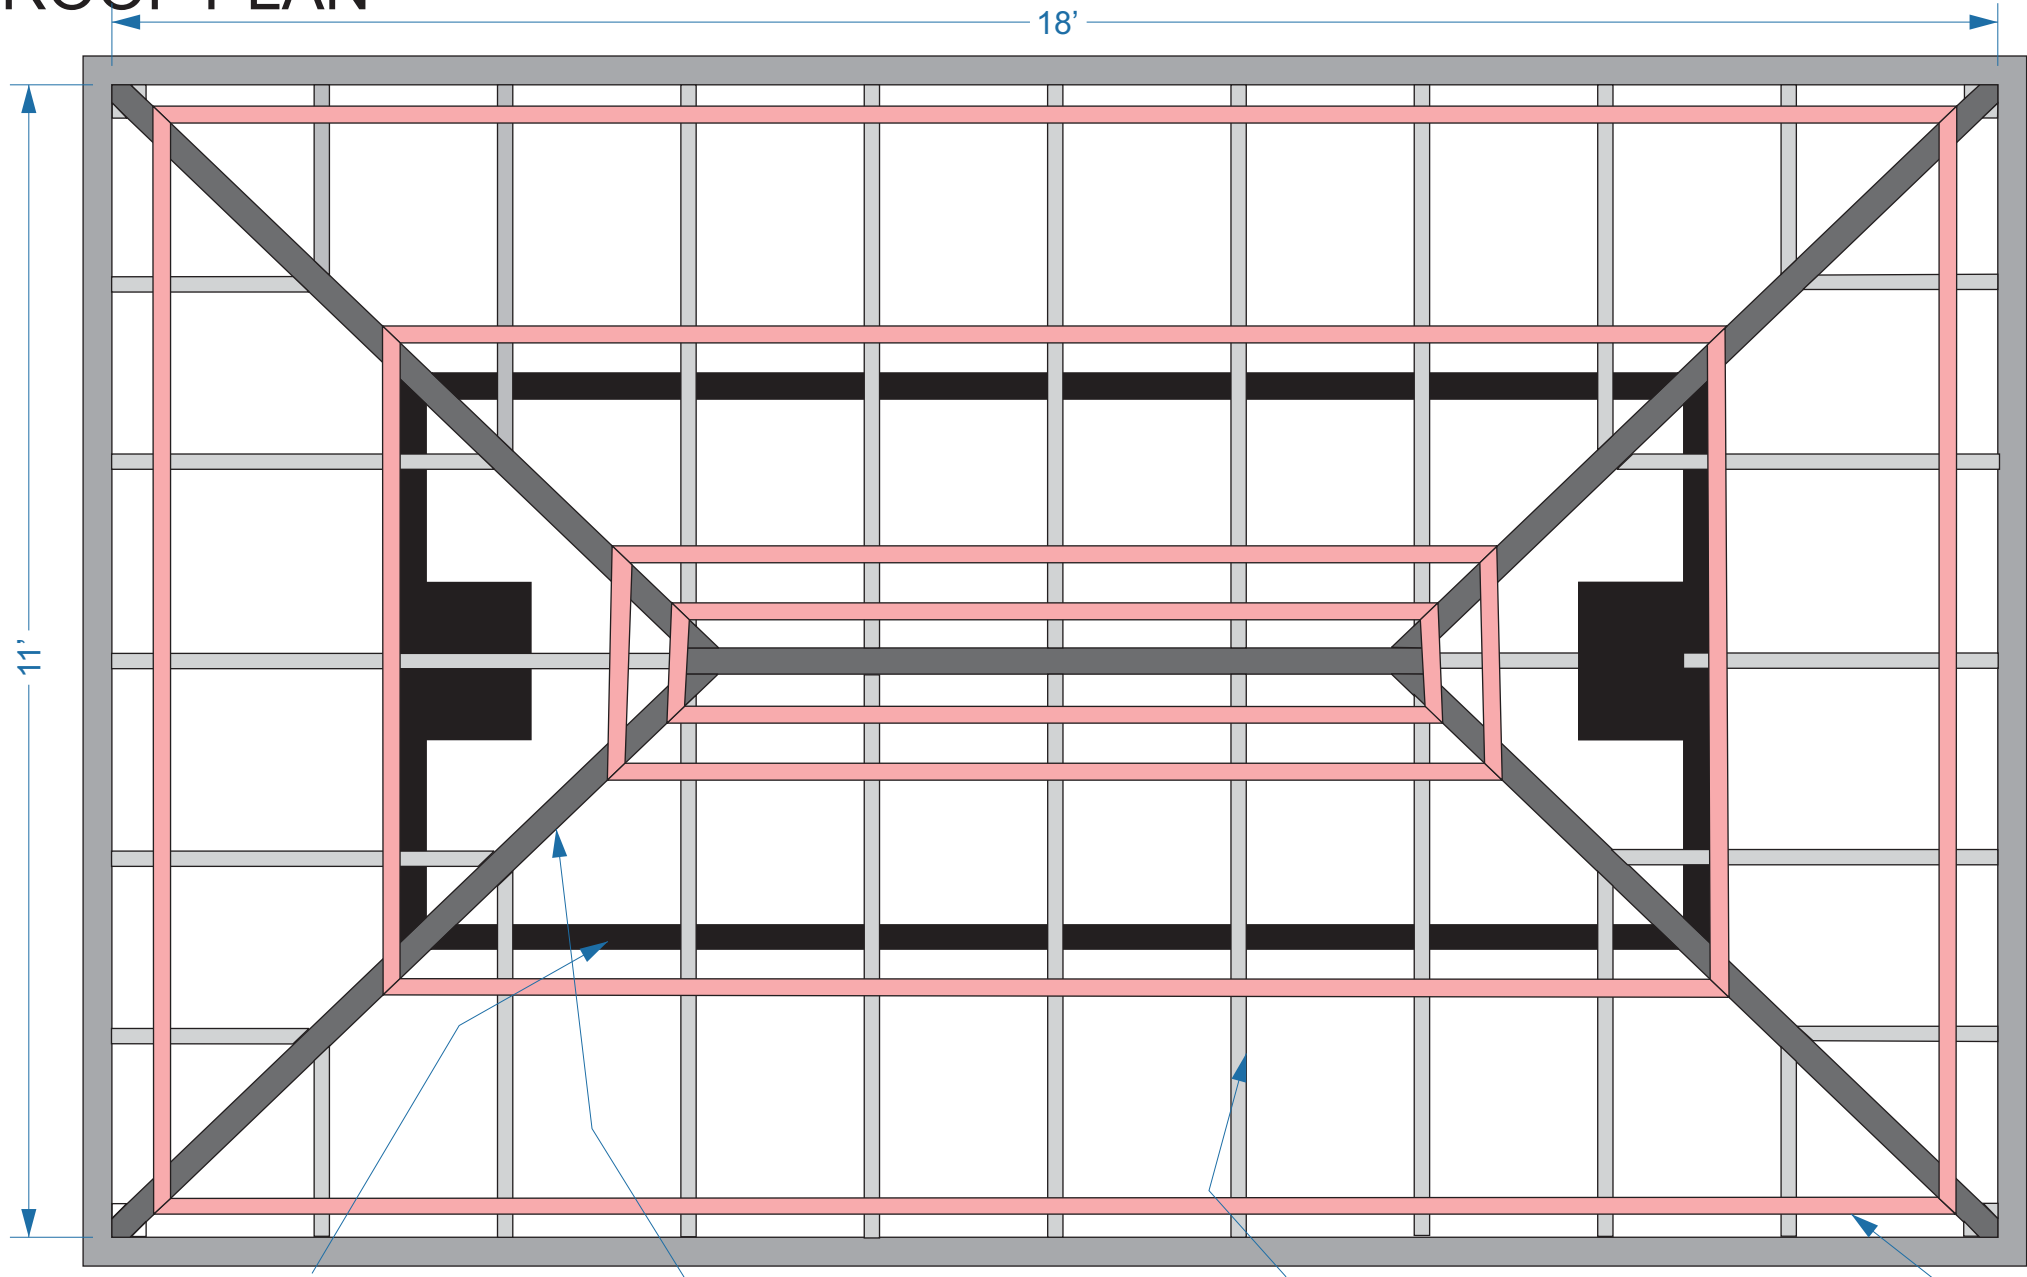

- WOODEN BEAM

 - 8" x 3" HARDWOOD TIMBER
 - ALL SIDE PLANING AND SANDING
 - DOWN SIDE TWO CORNER ROUND
- RAFTERS @ AS SHOWN


 - 6" x 2" HARDWOOD TIMBER
 - ALL SIDE PLANING AND SANDING
 - DOWN SIDE TWO CORNER ROUND
- RAFTERS @ 600 C/C

 - 4" x 2" HARDWOOD TIMBER
 - ALL SIDE PLANING AND SANDING
 - DOWN SIDE TWO CORNER ROUND
- PURLINS @600 C/C

 - 2" X 2" HARDWOOD TIMBER


ROOF PLAN

MASKADAA ASHI

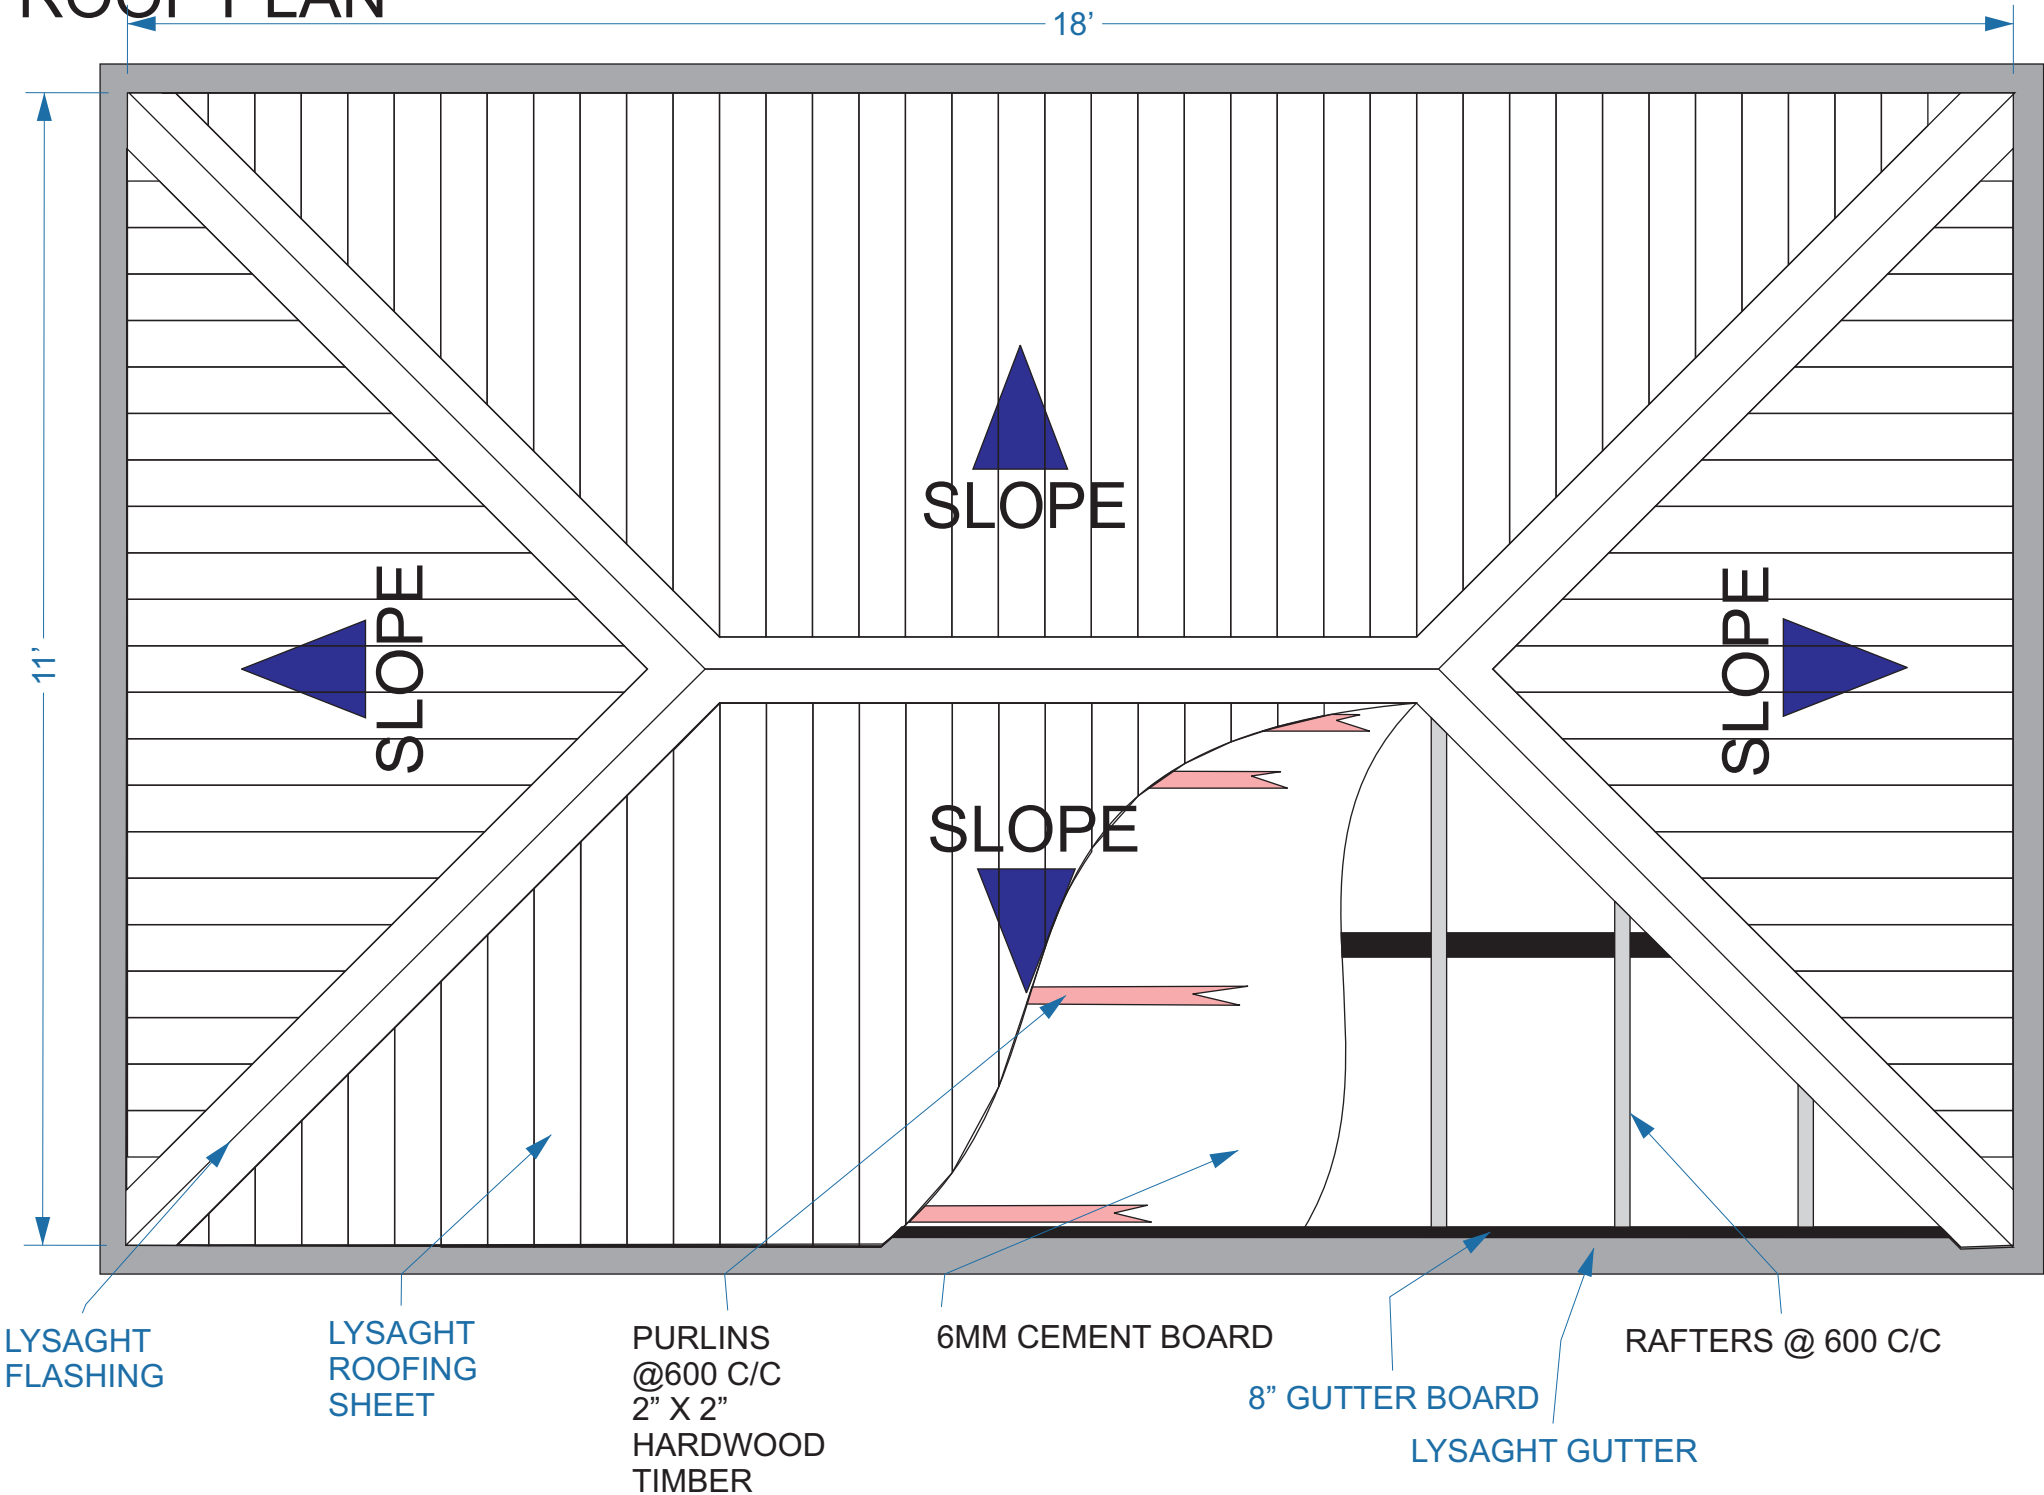


ELEVATIONS


MASKADAA ASHI

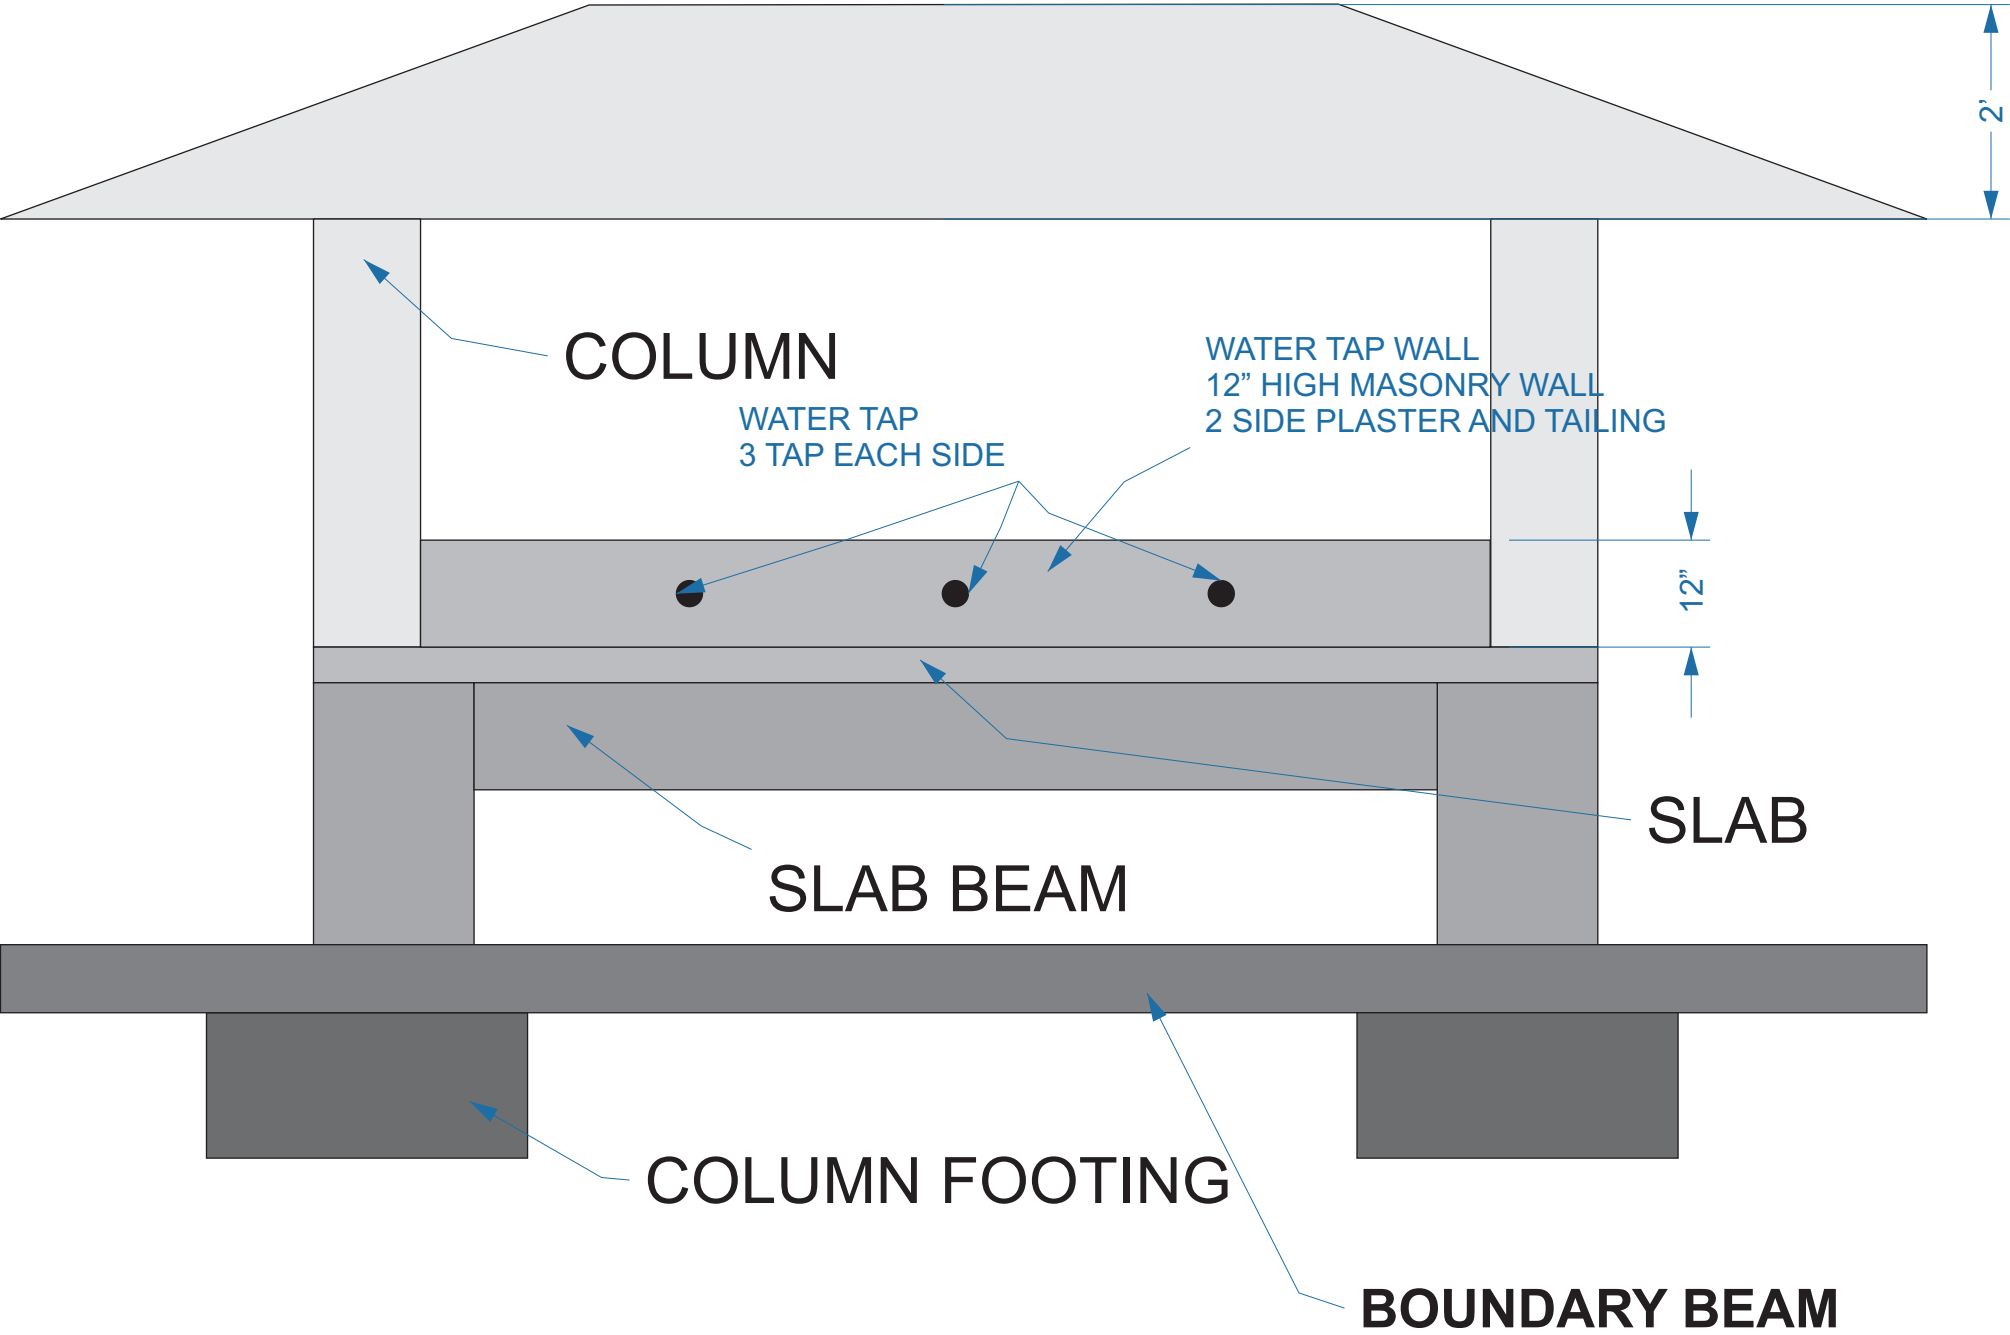

FLOOR DRAINAGE GUTTER PLAN

MASKADAA ASHI

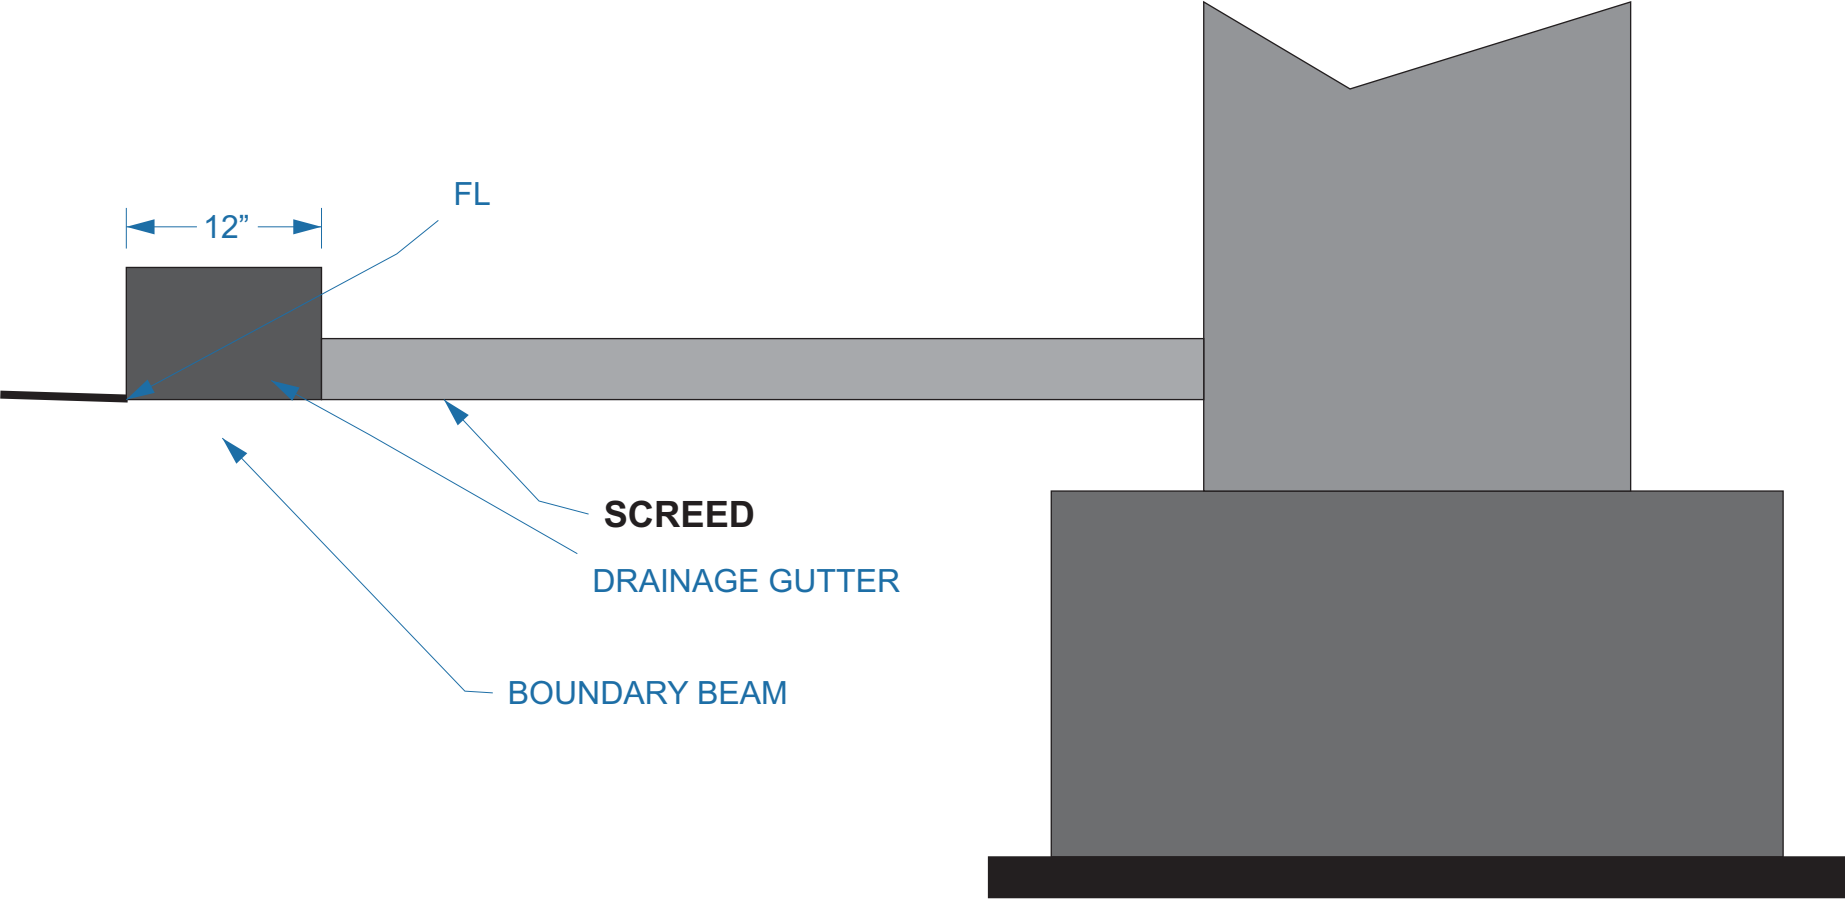


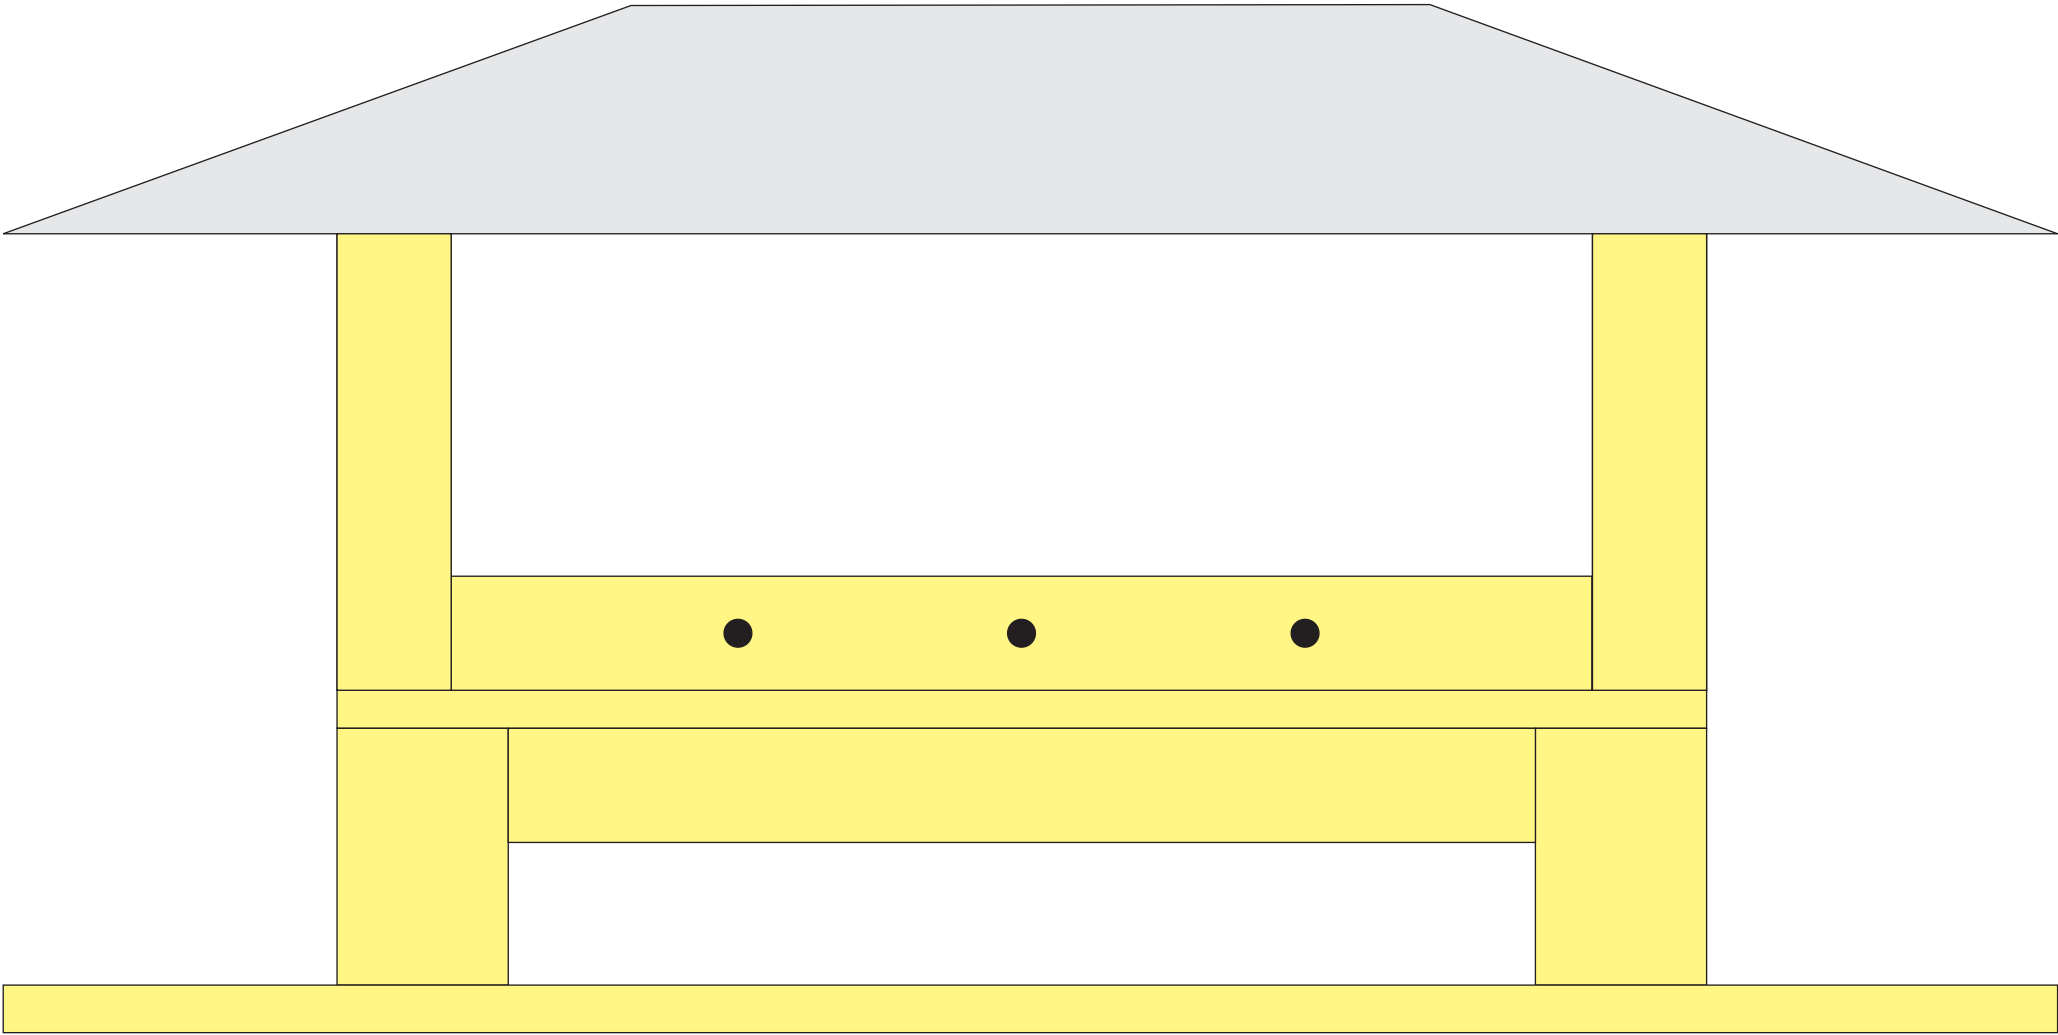

MARKED ALL SIDE
600 x 600 MM NON SKID OUTDOOR TILES

FLOOR TILING PLAN


MASKADAA ASHI

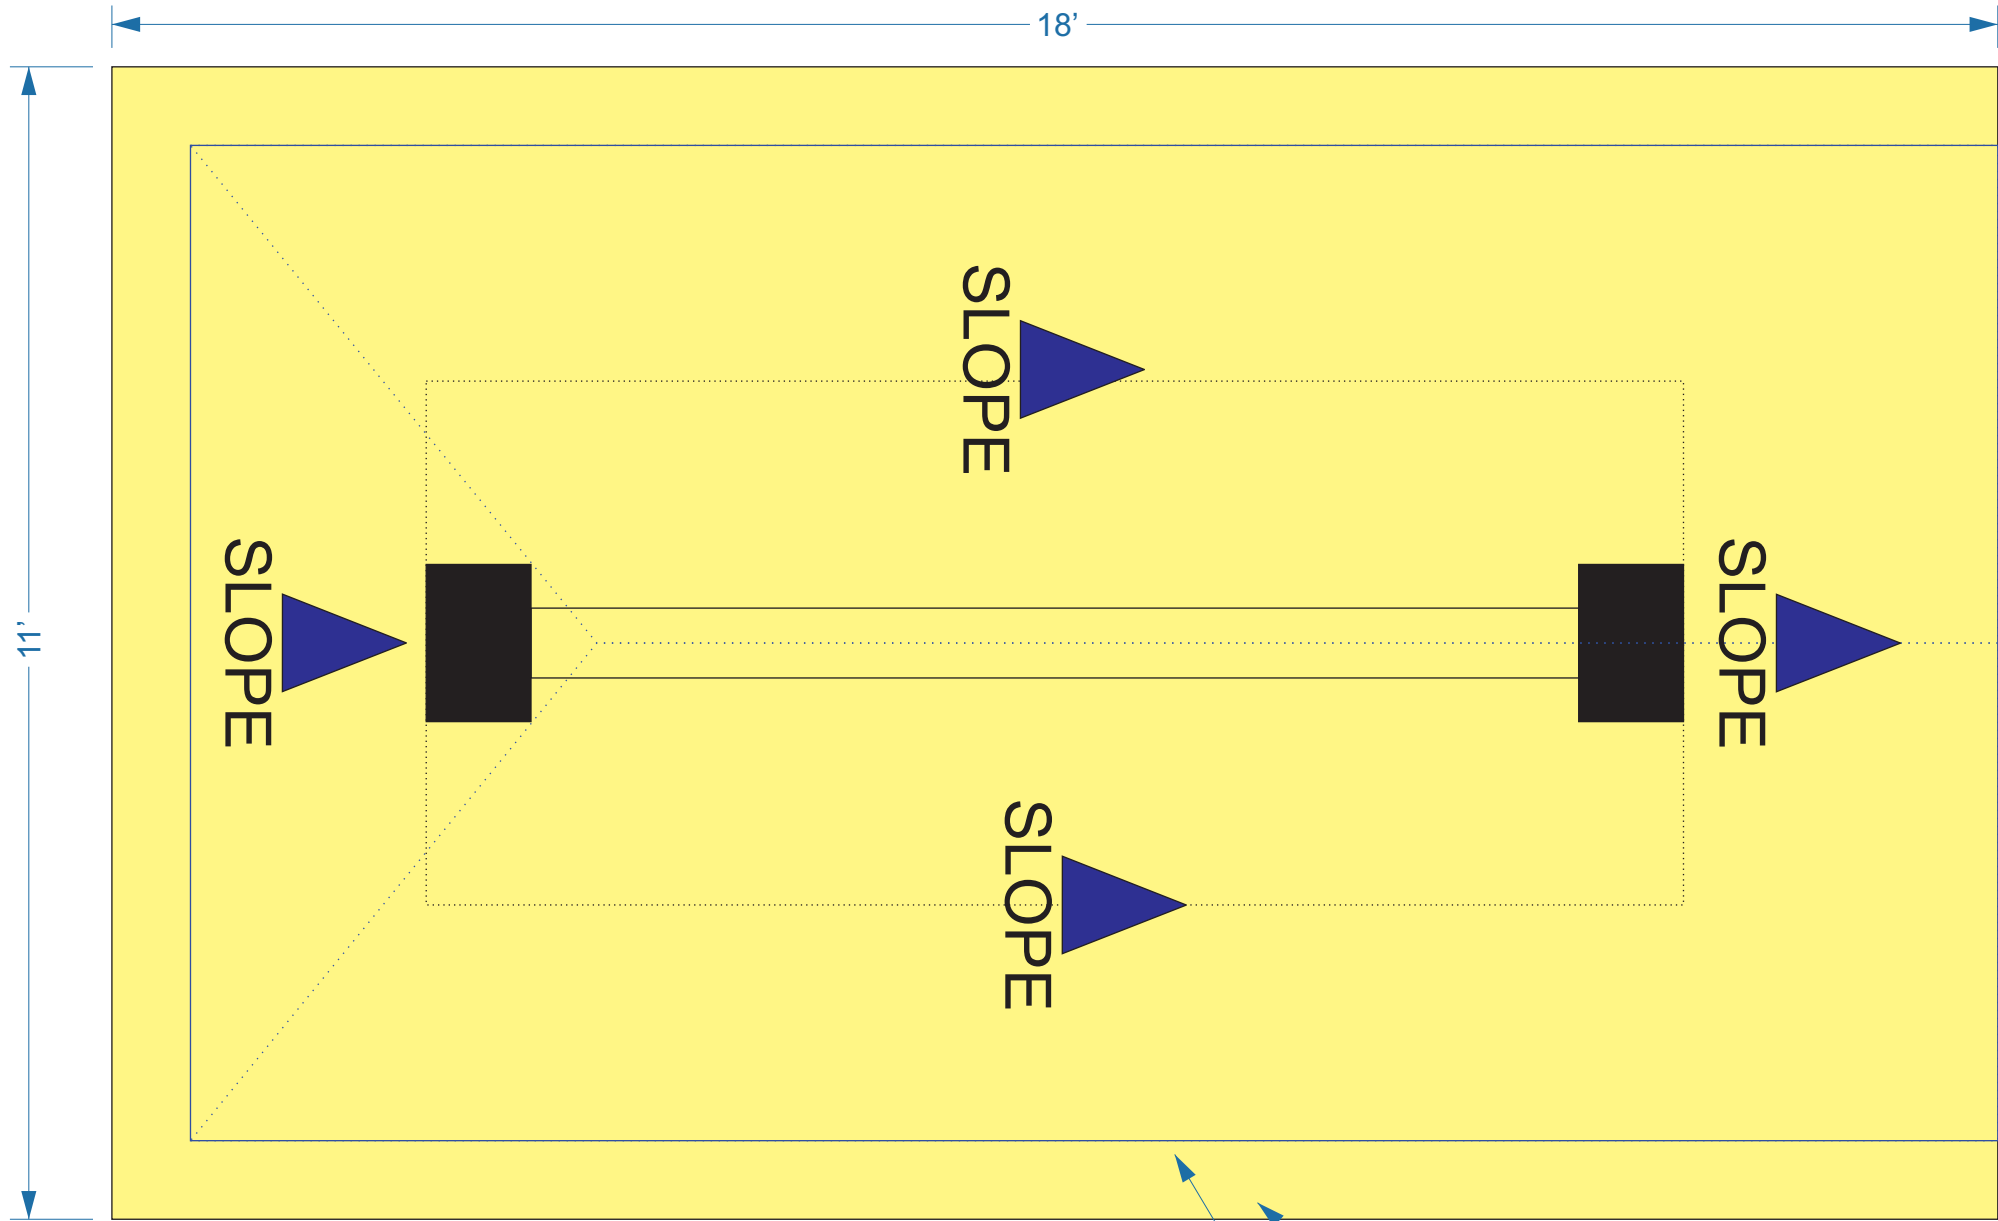

MARKED ALL SIDE
600 x 600 MM NON SKID OUTDOOR TILES

BOUNDARY BEAM


DRAINAGE GUTTER

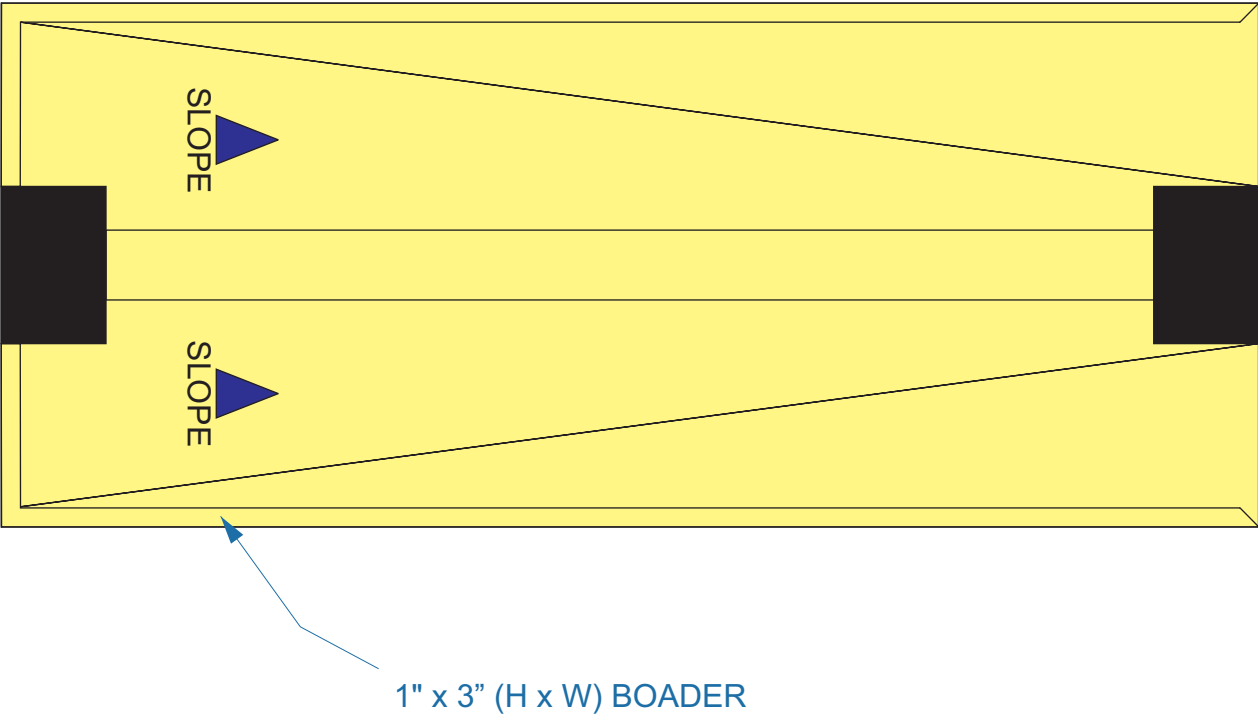

 MARKED ALL SIDE
600 x 600 MM NON SKID OUTDOOR TILES

PLUMBING

MASKADAA ASHI

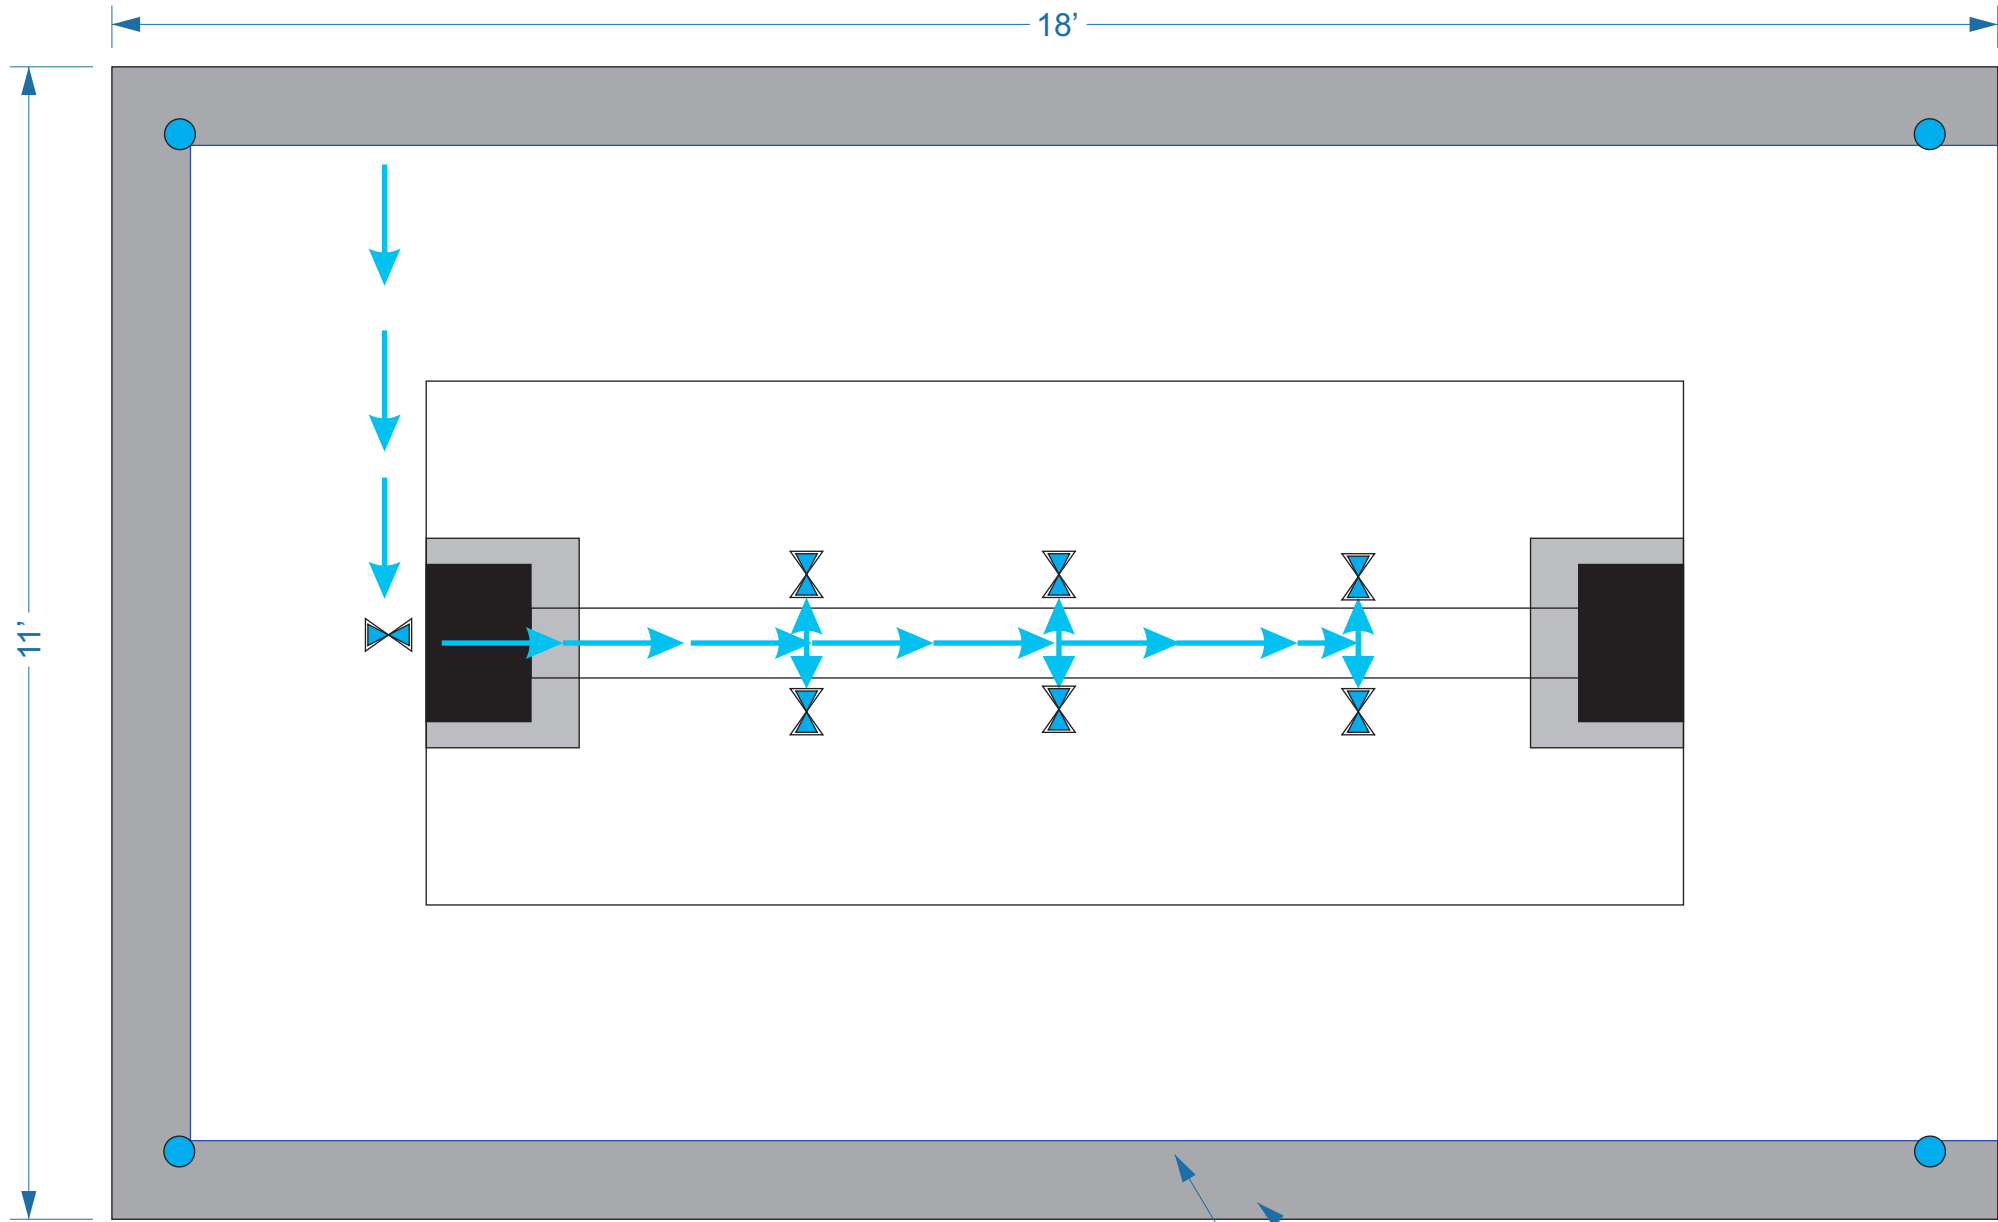

LEGEND


- 0.5" HIGH PRESSURE PVC PIPE
- SS WATER TAP (6 IN TAP WALL & 1 IN HARBOUR SIDE COLUMN)

BOUNDARY BEAM

DRAINAGE GUTTER

ELECTRICAL PLAN

MASKADAA ASHI

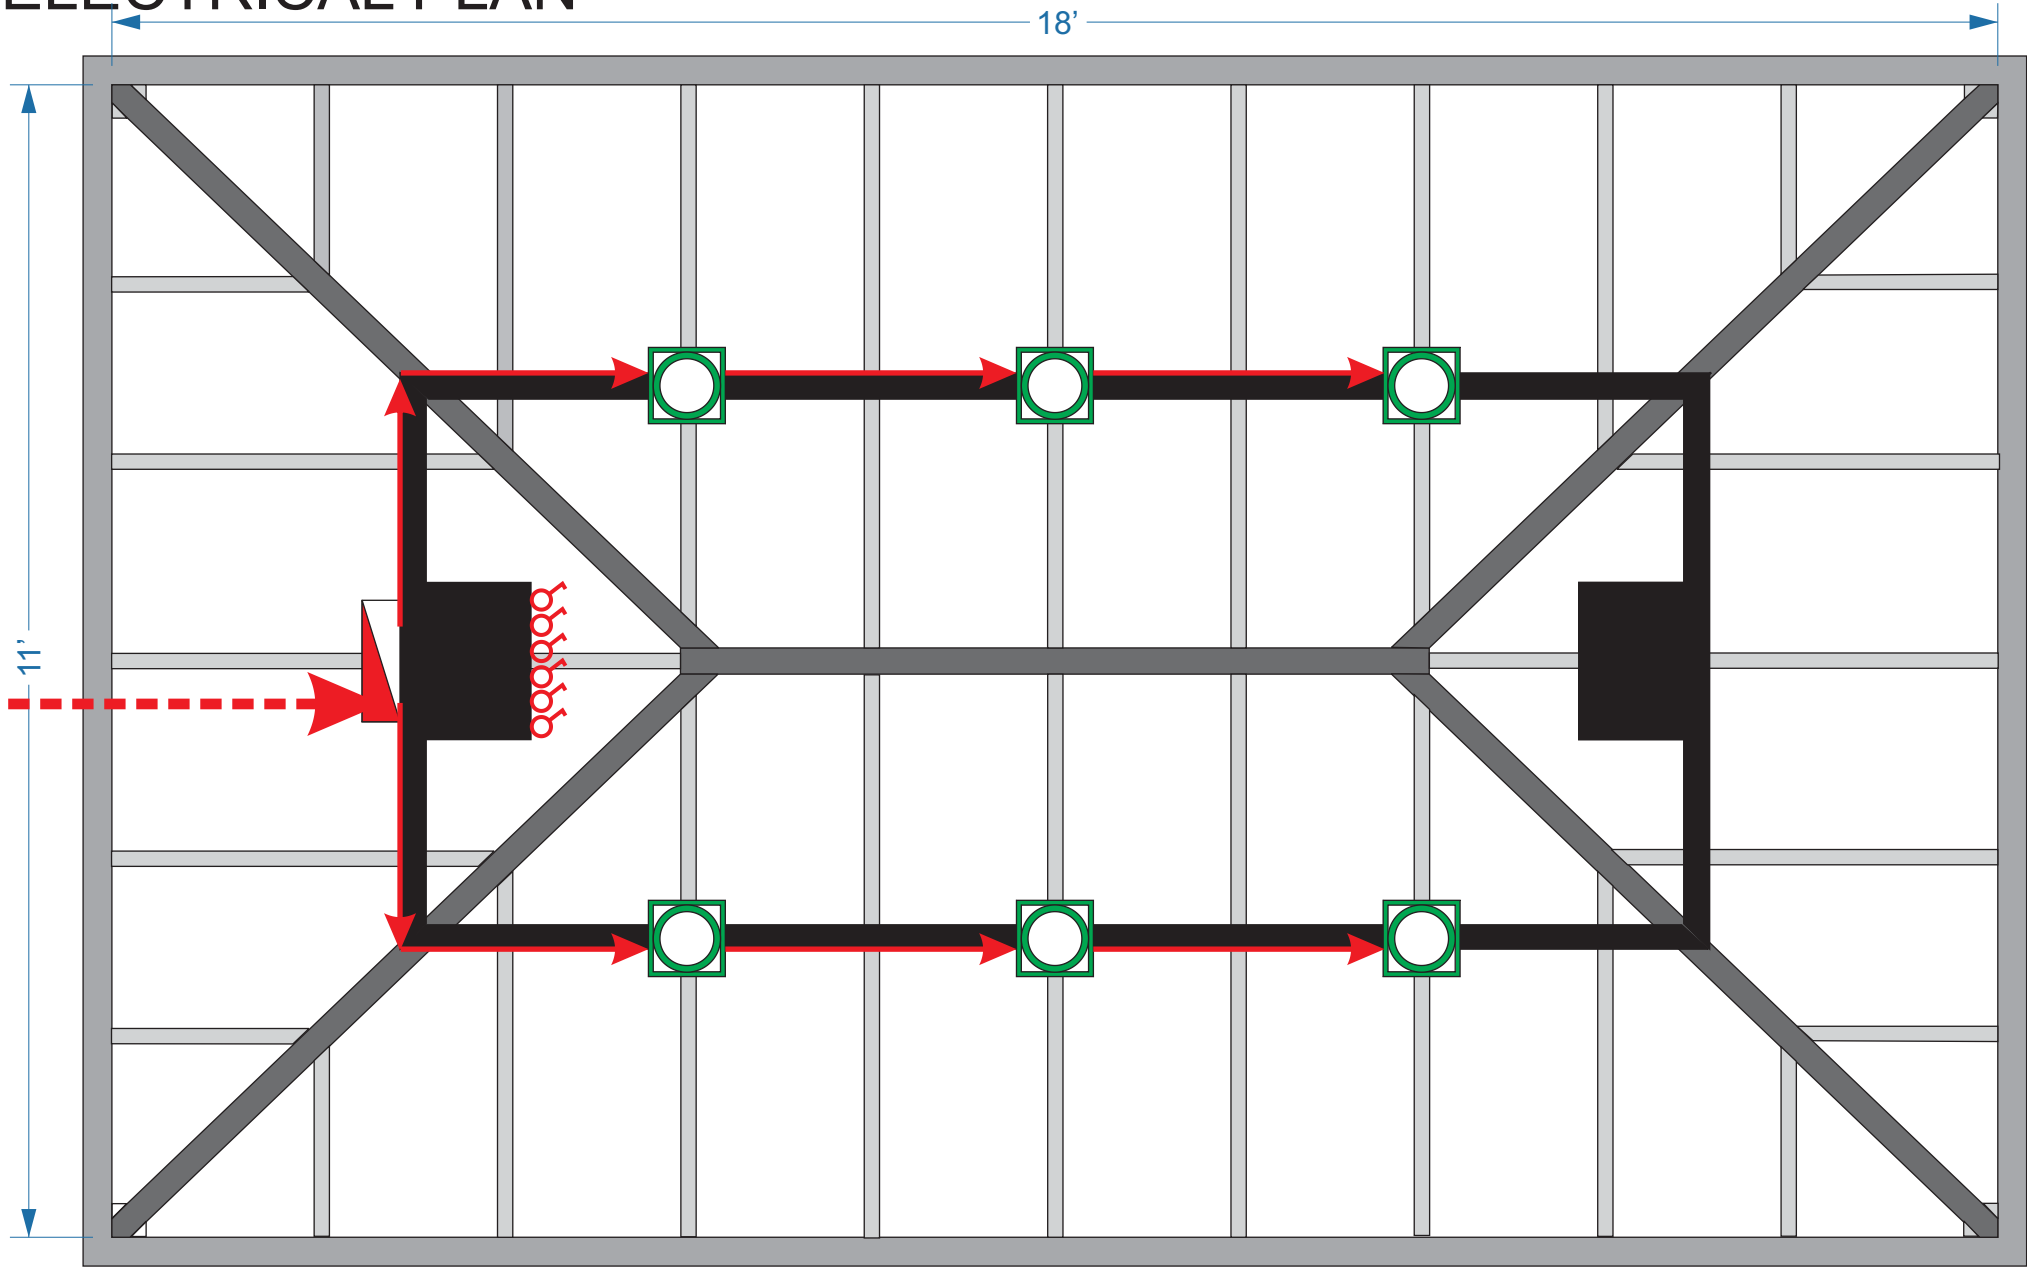

LEGEND

- 6 SQUARE MM 2 CORE CABLE LINE
- 2.5 SQUARE MM ELECTRICAL LINE

- WATERPROOF CIRCUIT BOARD
- 24W OUT DOOR LED LIGHT BELOW WOODEN BEAM

- LIGHT SWITCH BORAD

NOTE ALL LINE GOES THROUGH HARD CONDUIT PIPE