



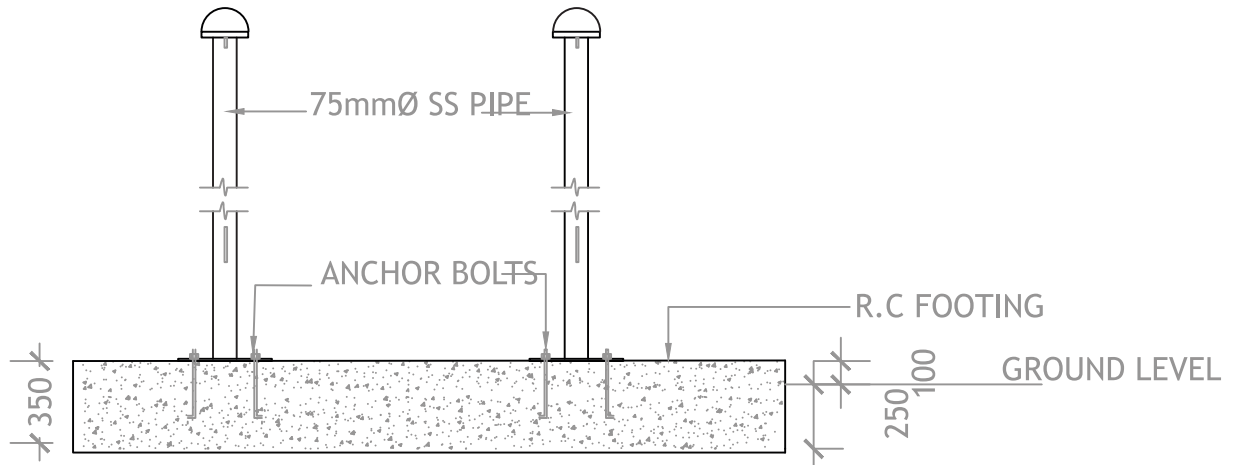

FLAG POST DETAIL

(SECTION)

SCALE 1:50

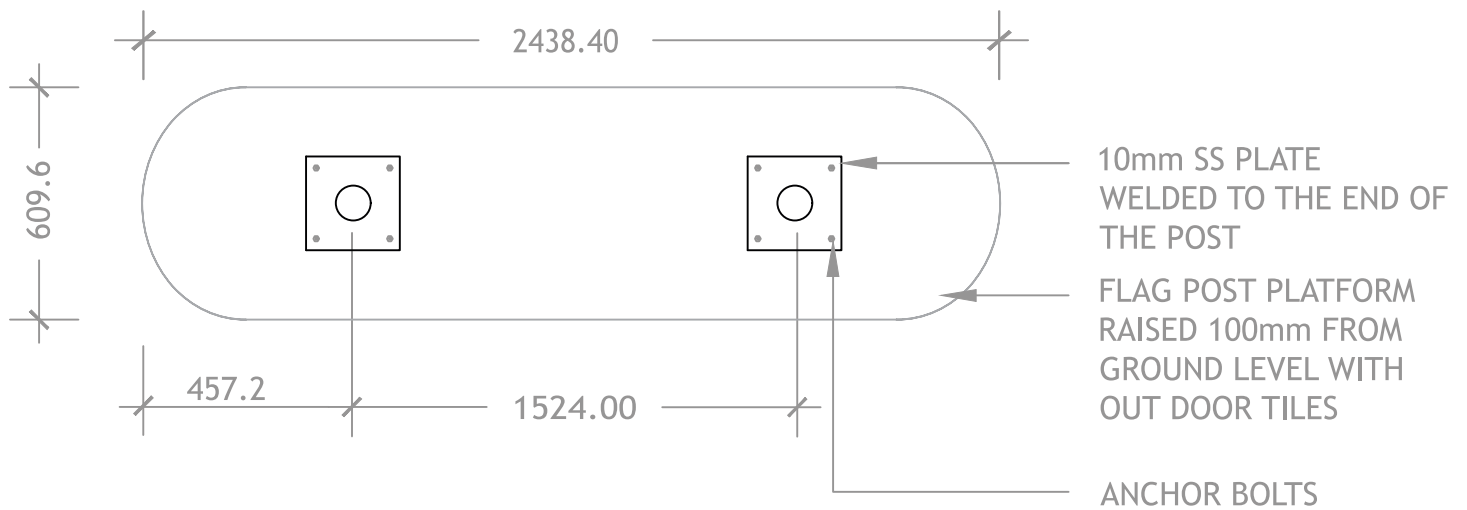

FLAG POST PAD DETAIL

(PLAN)

SCALE 1:50

