

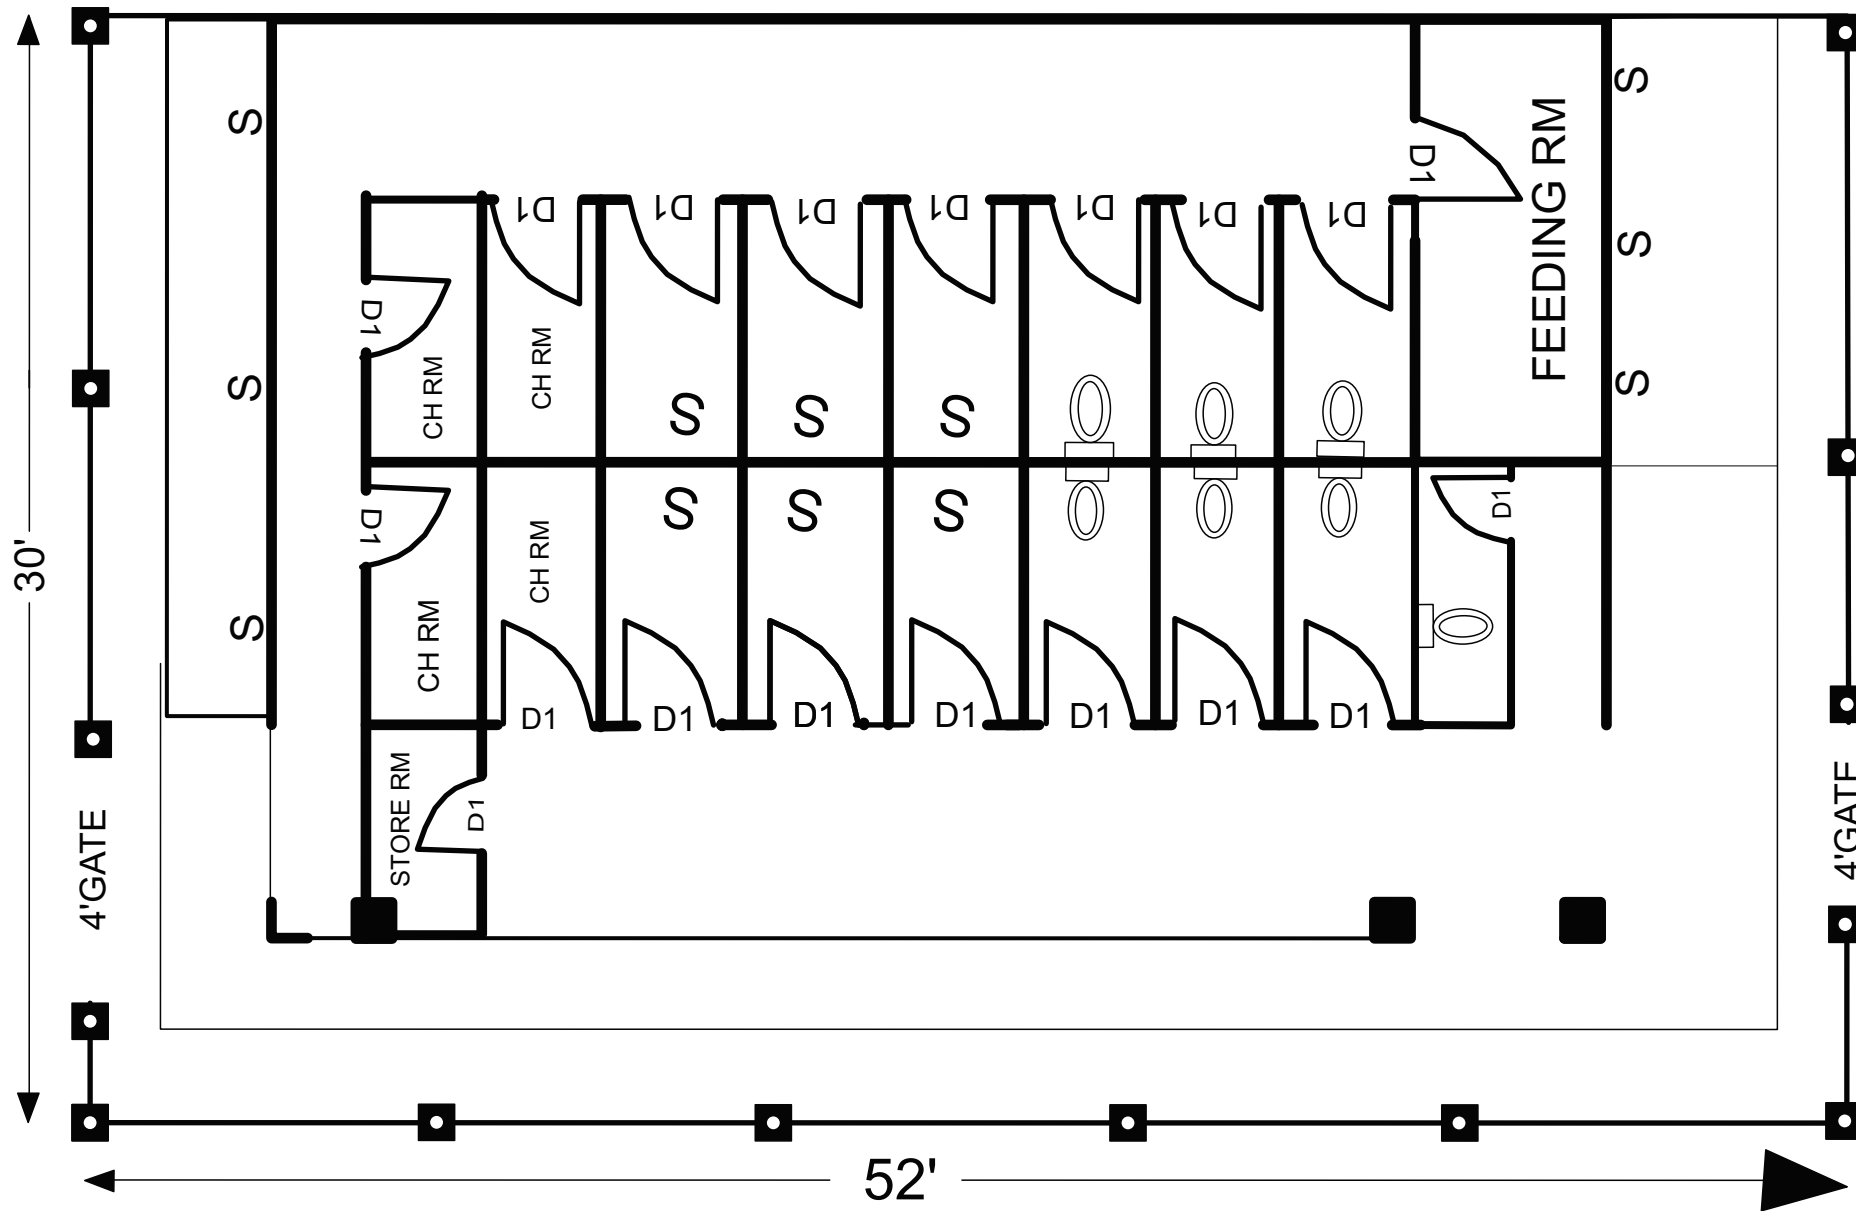


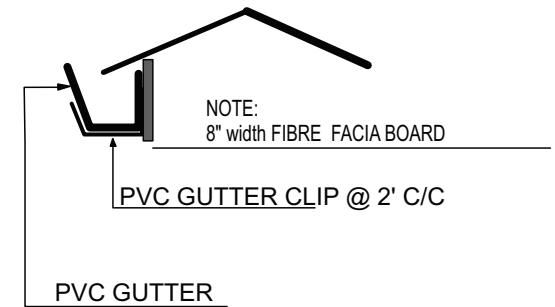


**PUBLIC TOILET BLOCK
VILLIMALE**

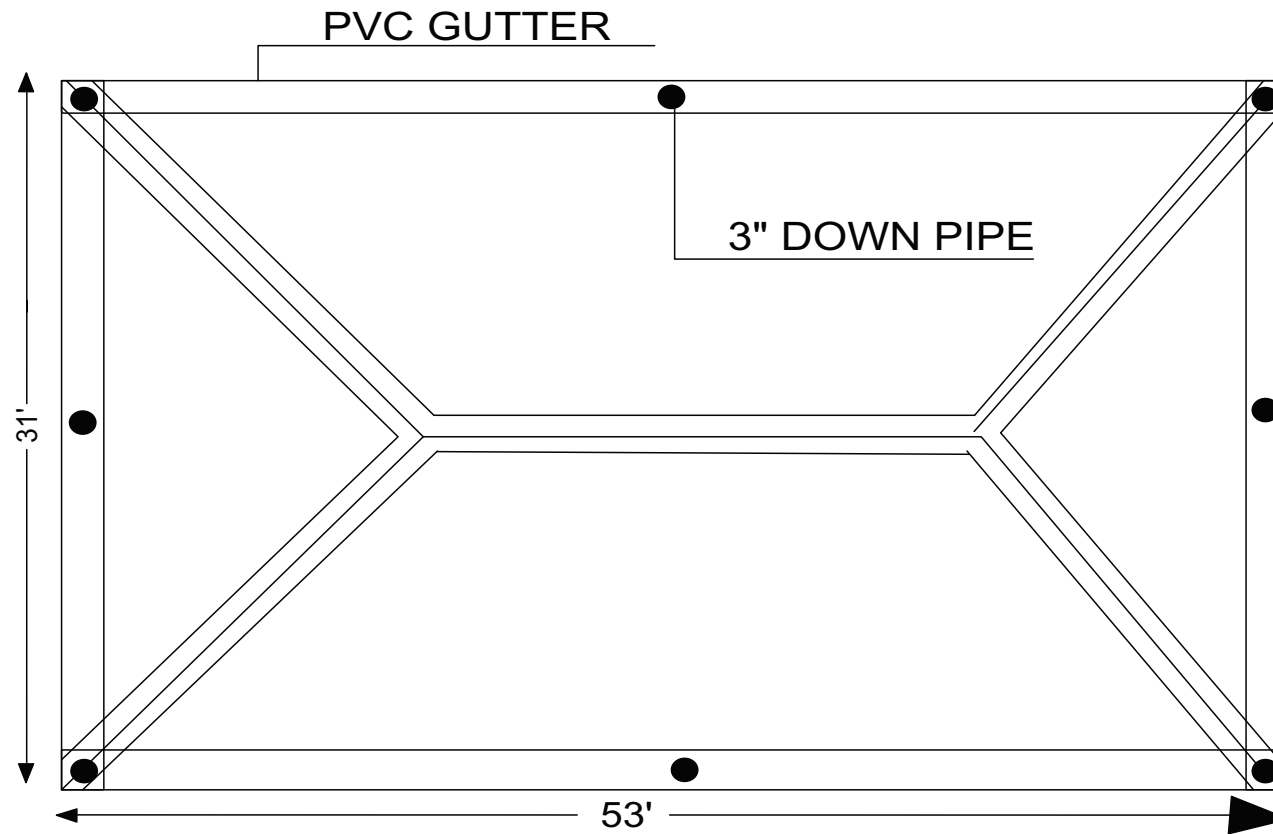


GUTTER DETAILS


PUBLIC TOILET BLOCK GUTTER WORK VILLIMALE

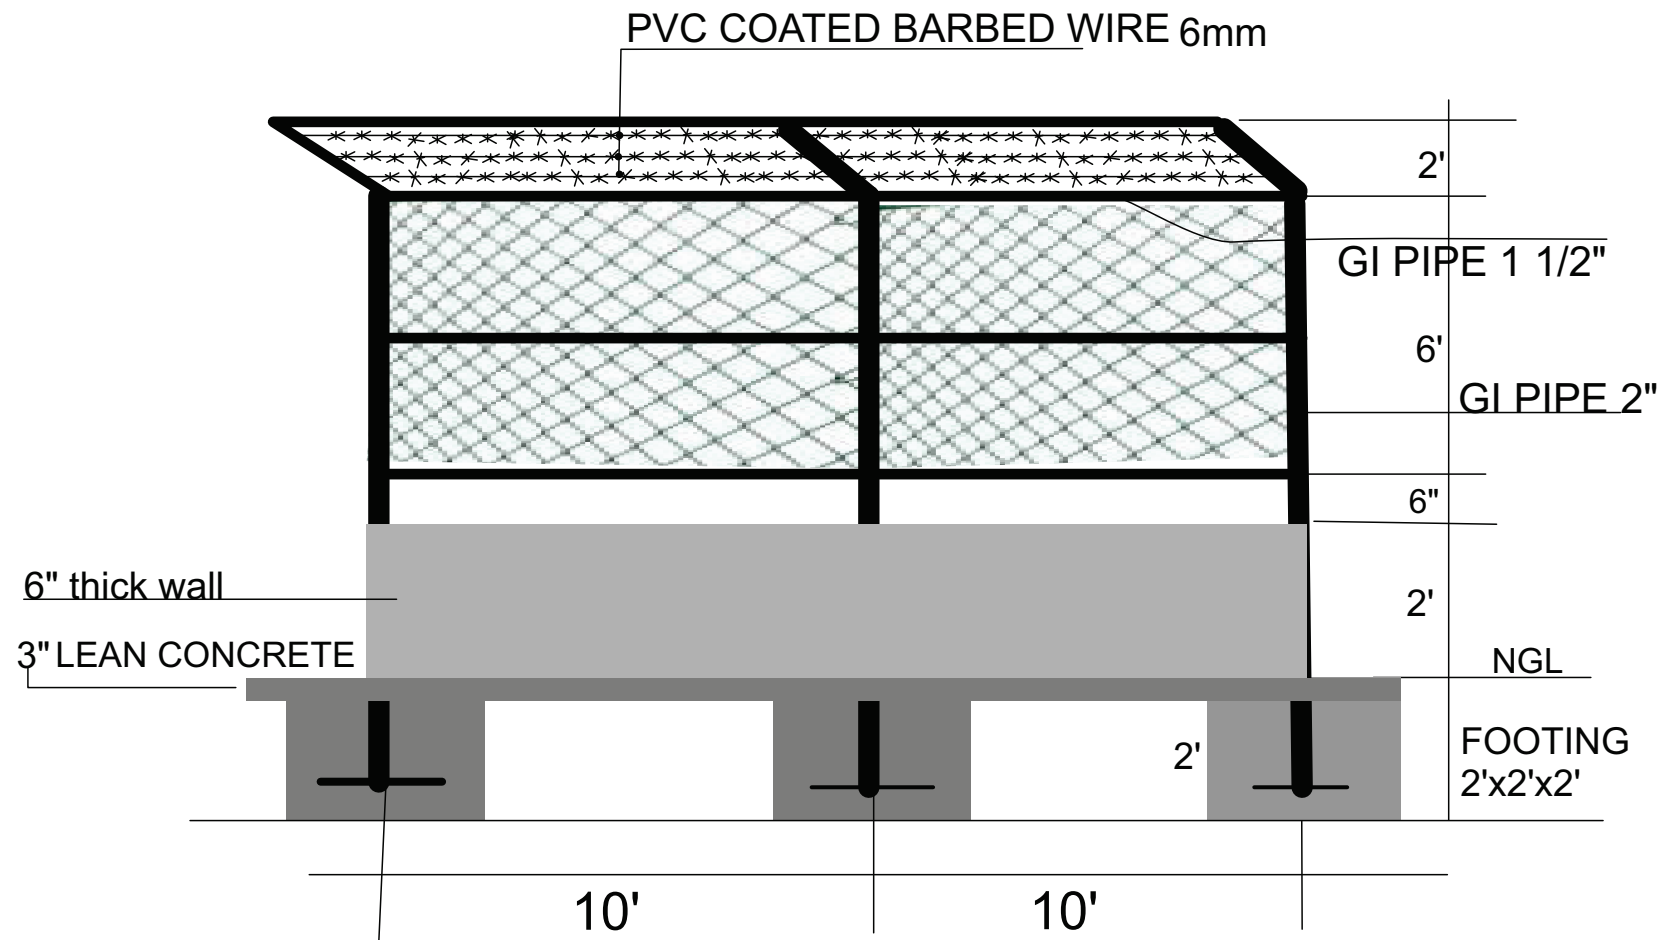

TOILET BLOCK FENCE DETAILS

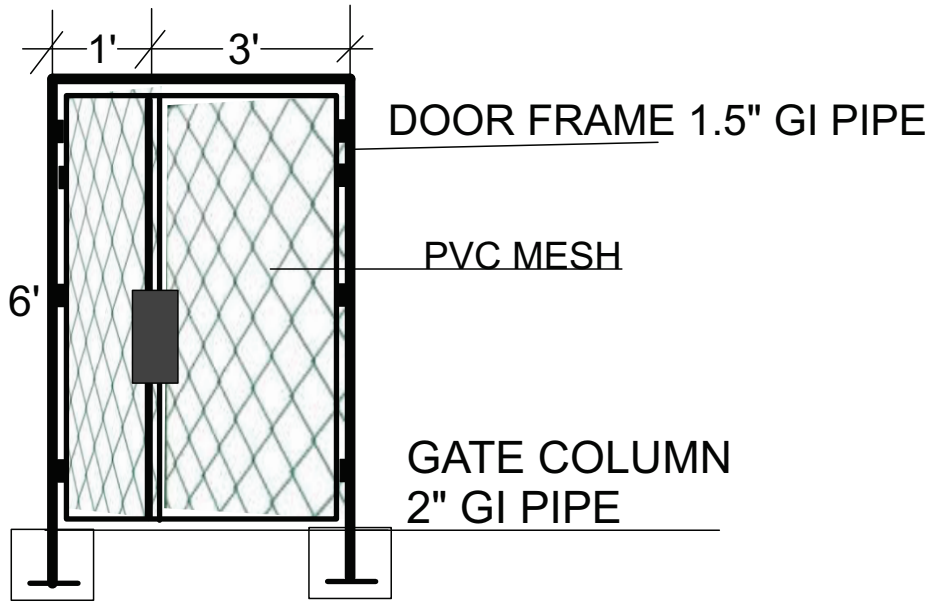

FENCE GATE

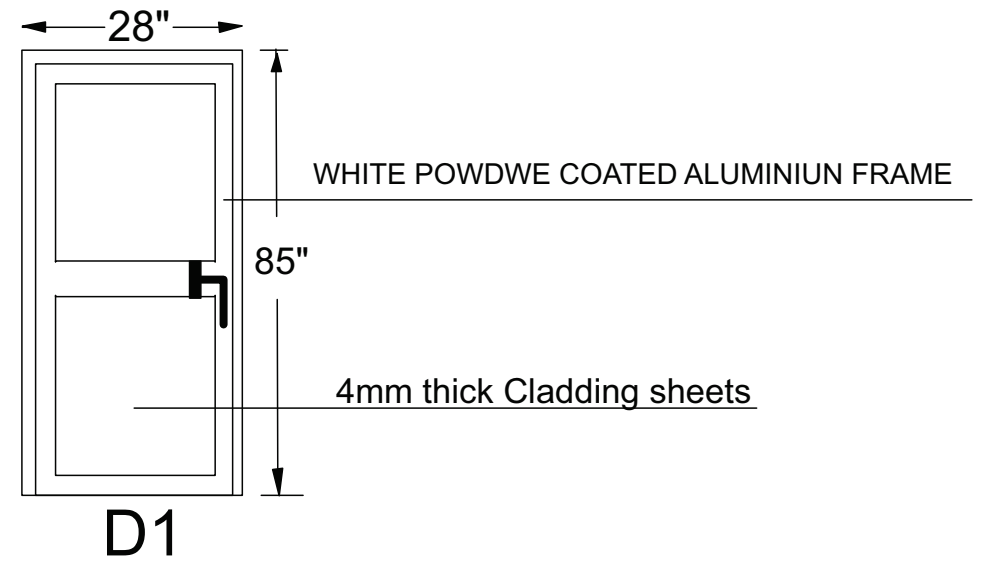

ALUMINIUM DOOR