

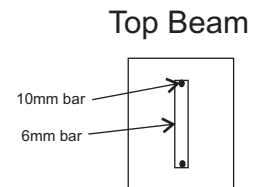
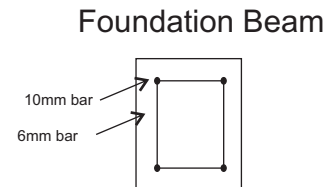


Main Wall Drawing

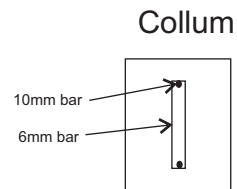


Layout - 1

Manfa Apartment Boundary Wall Project
 Secretariat of the Omadhoo Council
 Th. Omadhoo, Rep. of Maldives

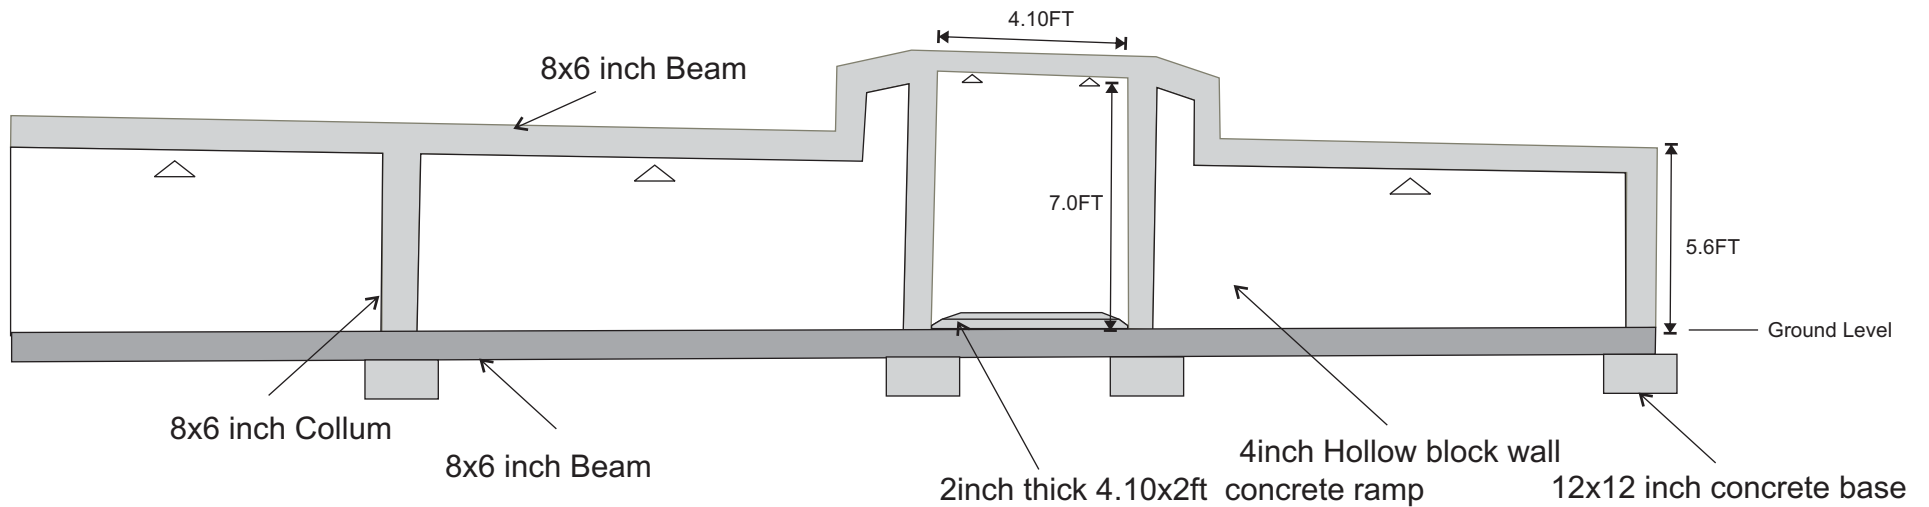


Wall Detail

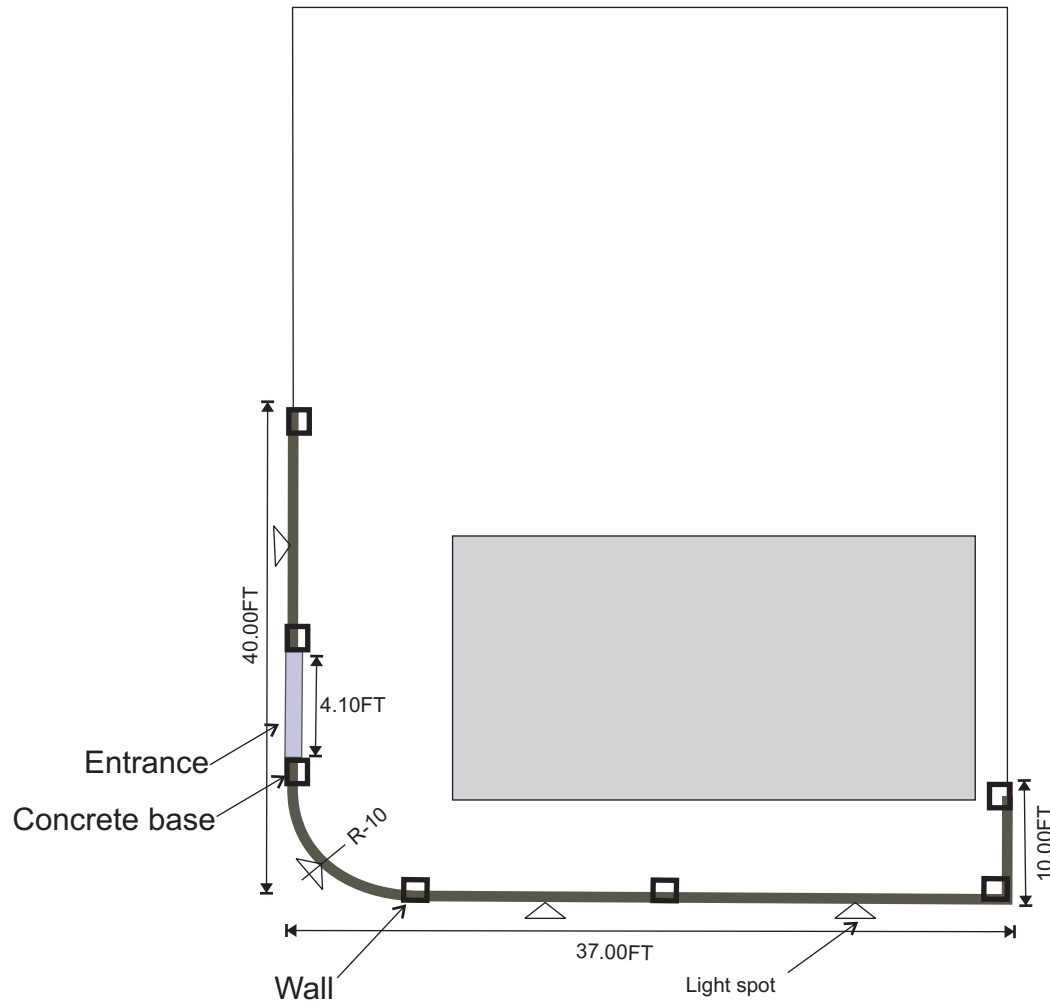

Layout - 2

Manfa Apartment Boundary Wall Project
Secretariat of the Omadhoo Council
Th. Omadhoo, Rep. of Maldives



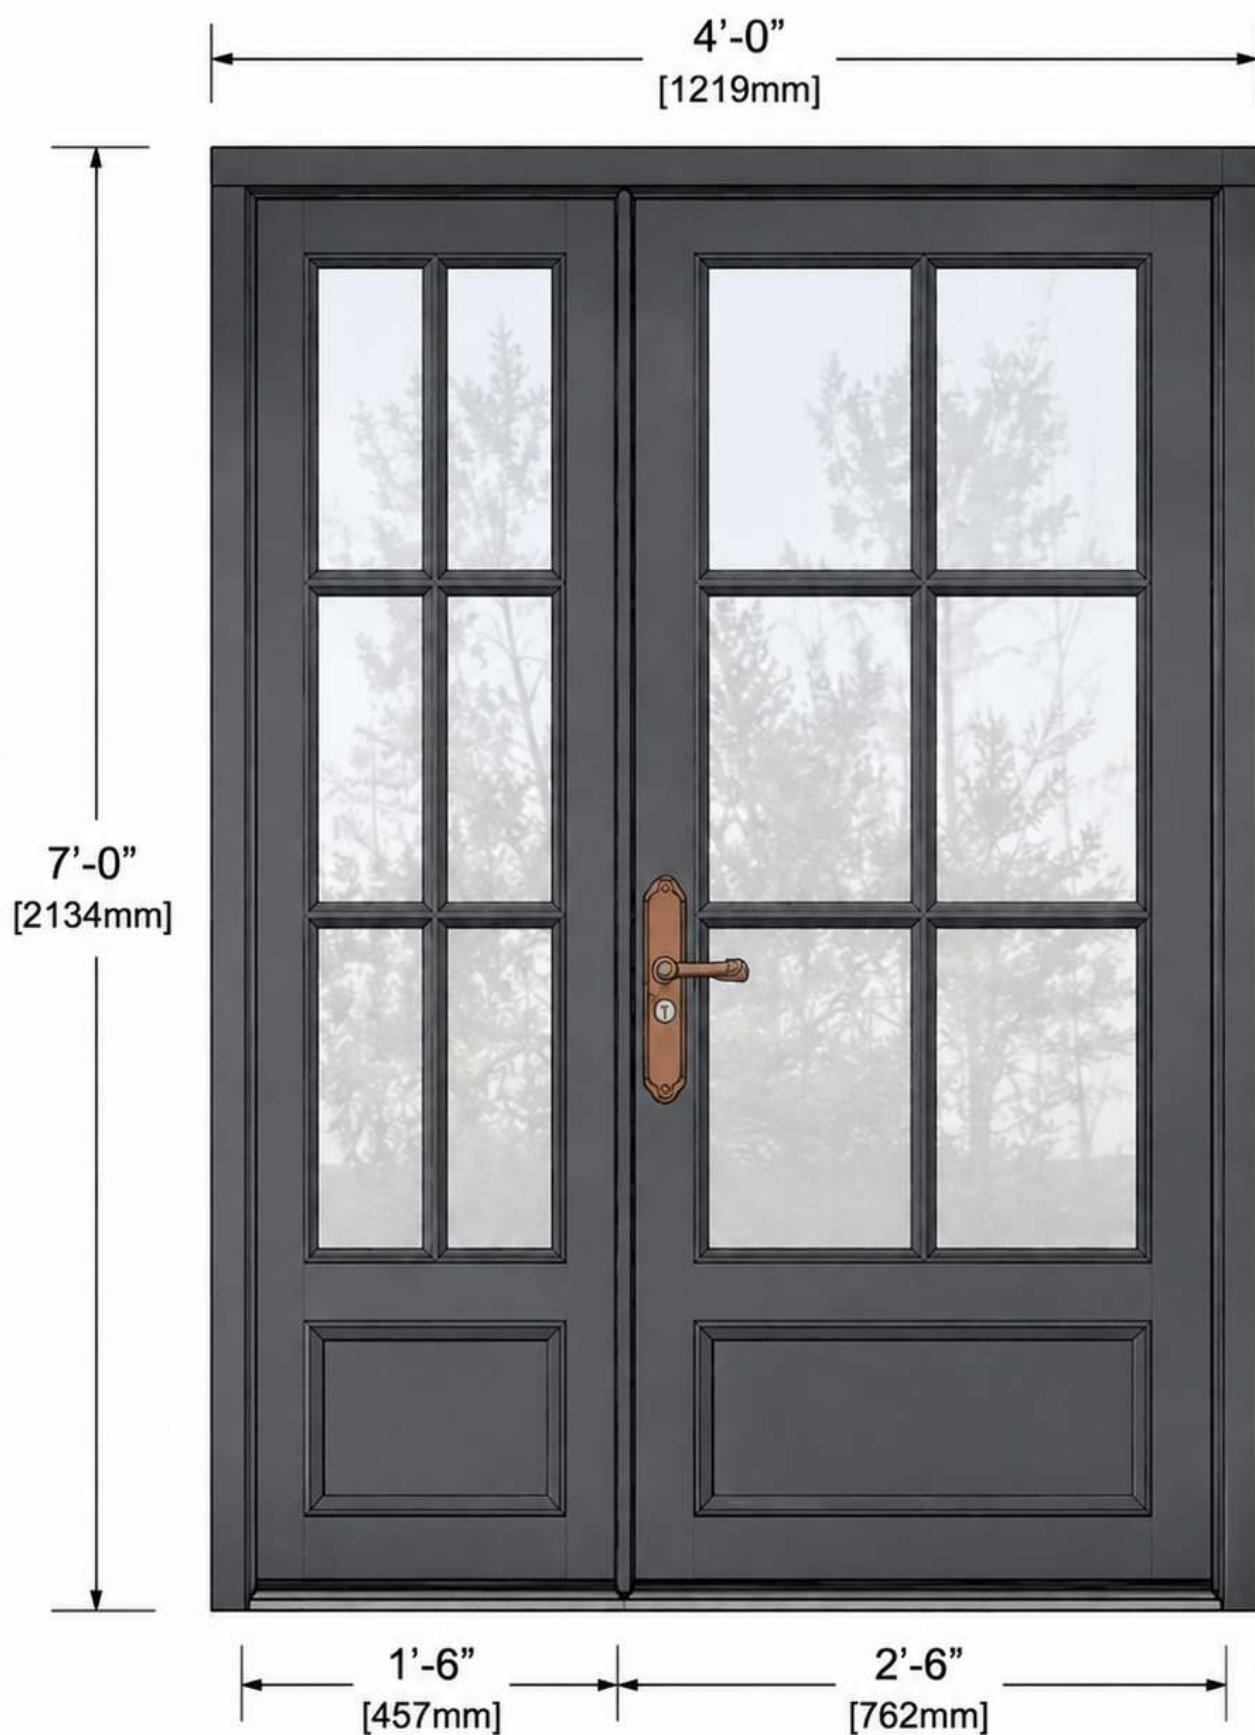

Layout - 03