




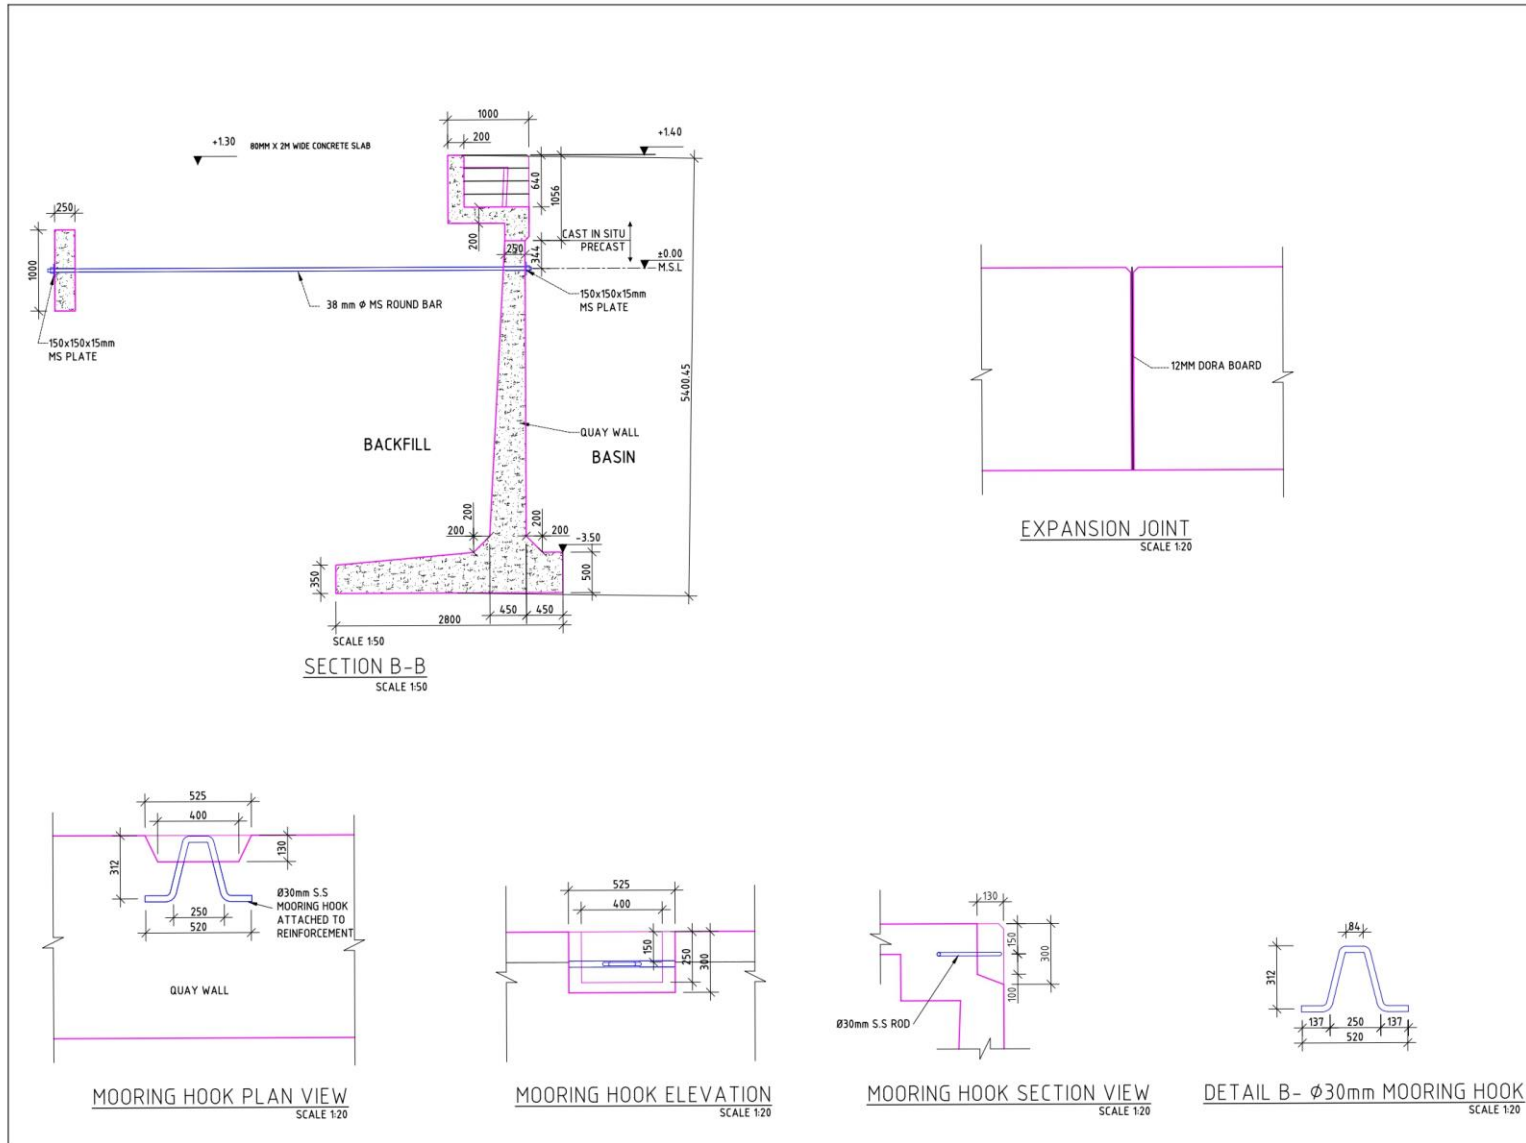

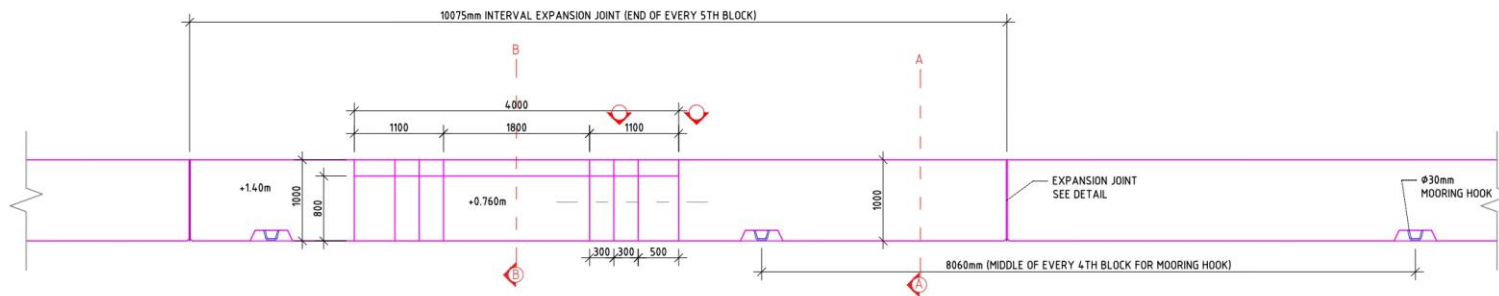

PLAN - QUAY WALL WITH DOUBLE STAIRCASE

SCALE 1:50

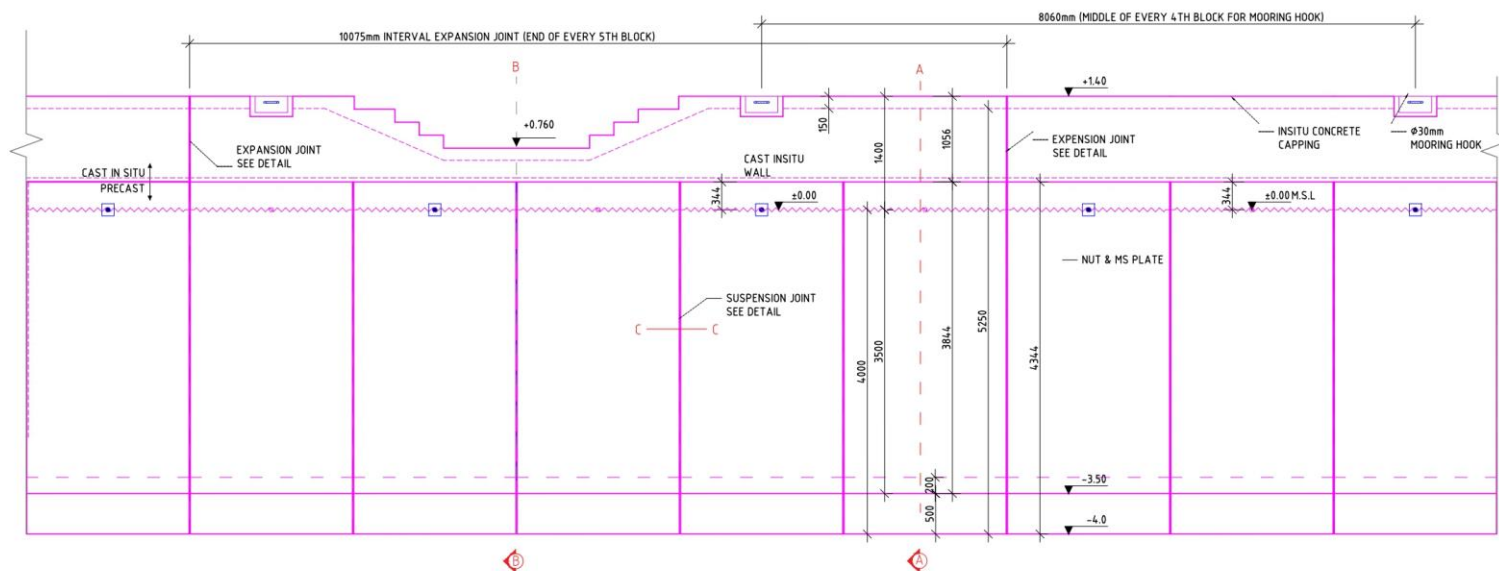

ELEVATION - QUAY WALL WITH DOUBLE STAIRCASE

SCALE 1:50

NOTE:

- ALL THE MEASUREMENTS ARE IN MILLIMETERS AND ELEVATIONS ARE IN METERS
- MAXIMUM GAP SUSPENSION JOINT IS 20mm AND IN THIS DRAWING THE GAP AVERAGE IS ASSUMED TO BE 15mm, HOWEVER WHILE INSTALLATION THIS SHOULD BE MINIMIZED AS MUCH AS POSSIBLE, HENCE CHANGE IN DISTANCE

