


NOTE:

COLUMNS



FLOOR LAYOUT

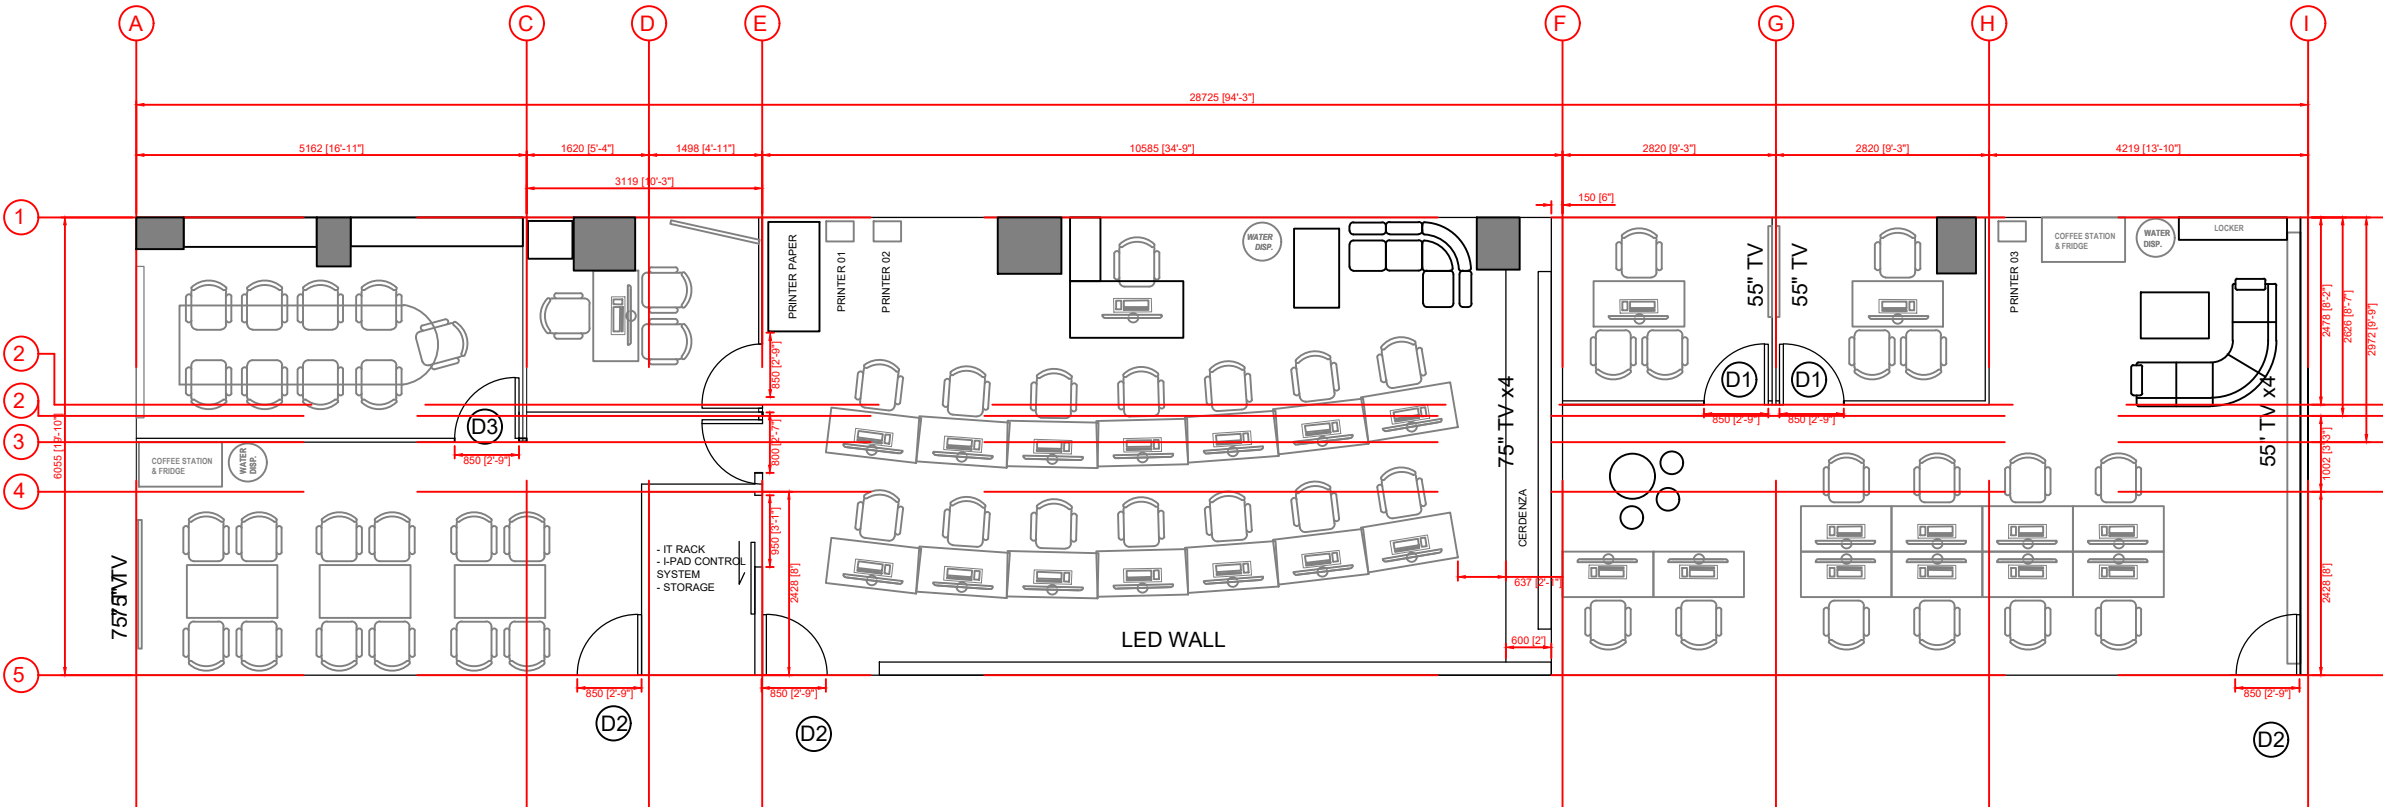

PROJECT TITLE
MALDIVIAN IOCC WORKS AT VIA T2
TERMINAL

LOCATION
TERMINAL 2 AT VELANA INTERNATIONAL
AIRPORT

CLIENT DEPARTMENT
GROUND OPERATIONS

DRAFTING
MOHAMED JAUSHAN HASSAN

DATE
21 SEPTEMBER 2026

SCALE
NTS

SHEET SIZE
A4

Remarks: