

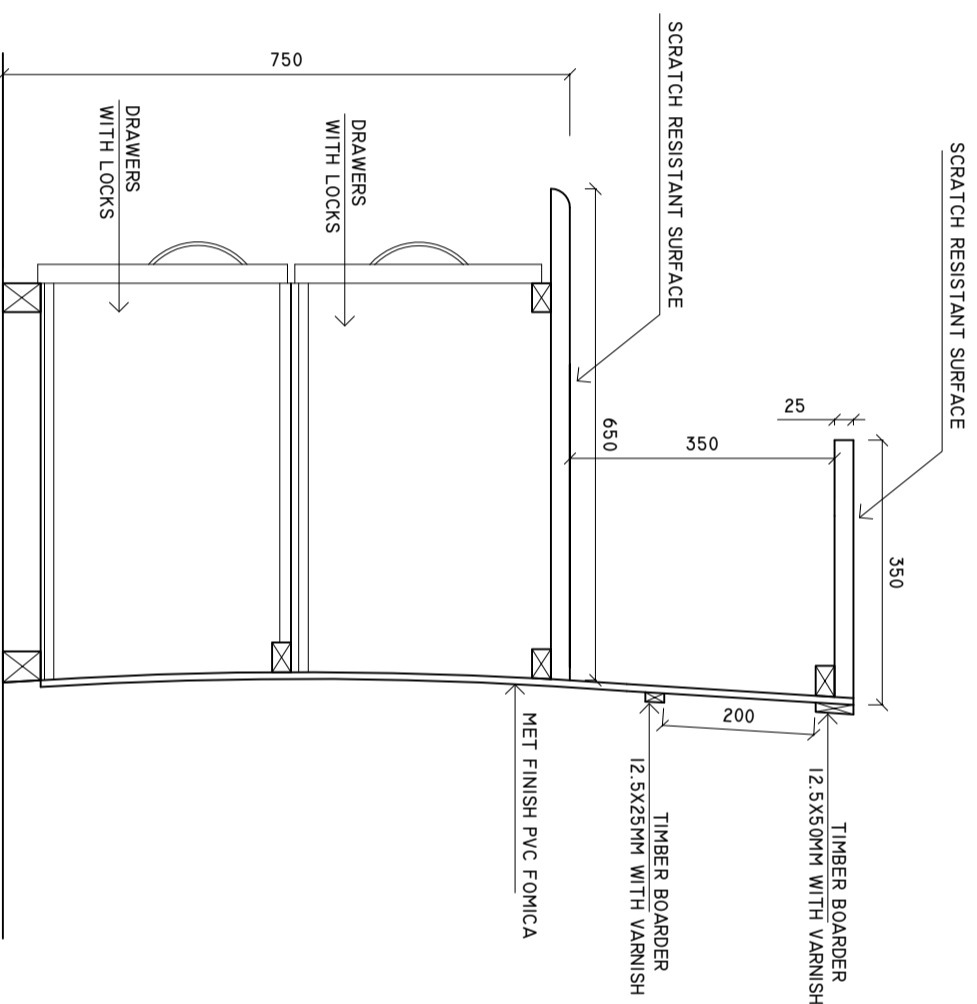


**REGISTRATION COUNTER SECTION A-A**  
SCALE: 1 : 10

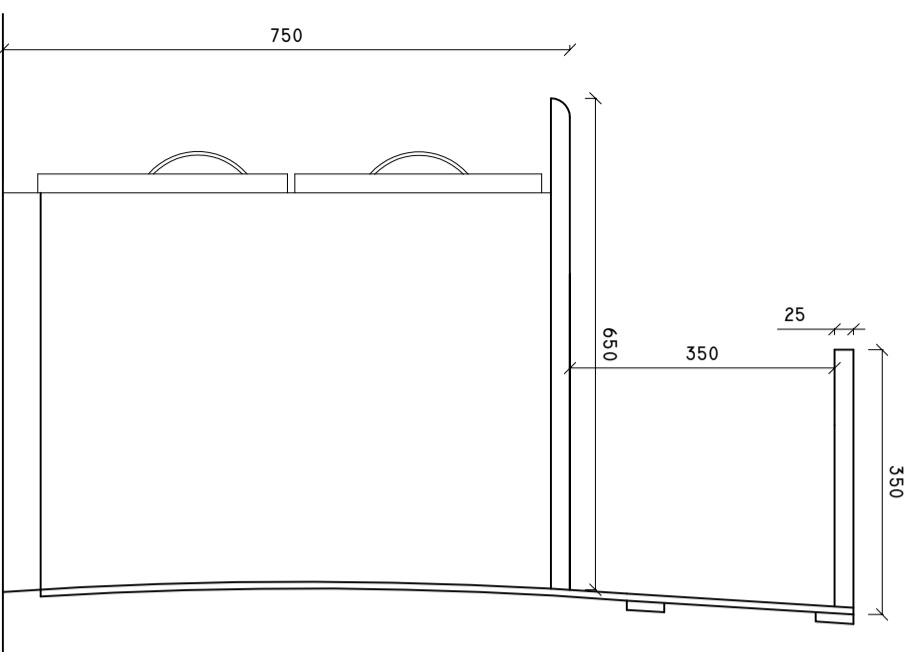

**REGISTRATION COUNTER SECTION B-B**  
SCALE: 1 : 10

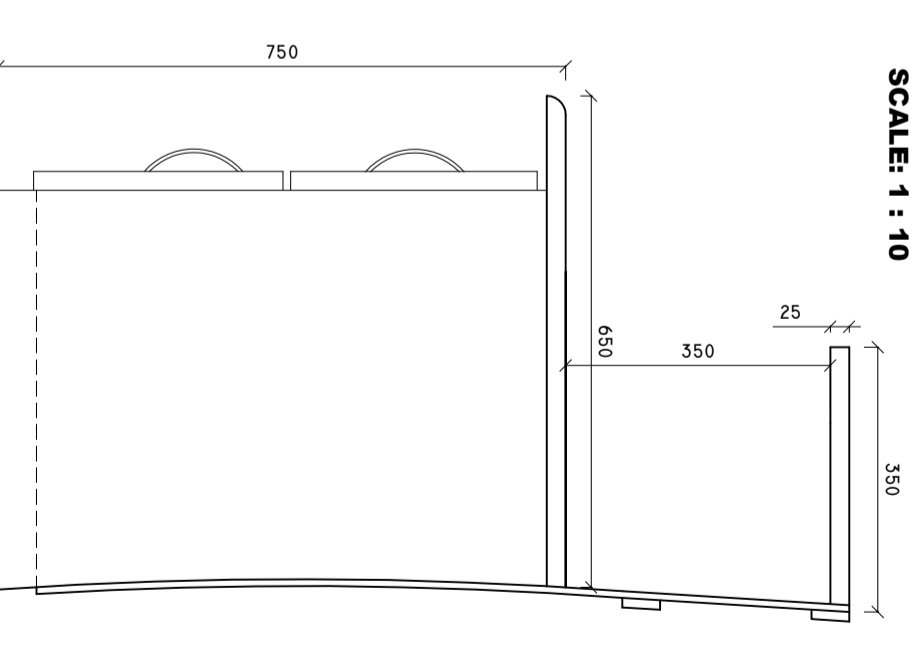

SHEET CONTENTS :

REVISION NOTES:

PROJECT:  
CONSTRUCTION OF OPD  
AREA AT N. ATOLL  
HOSPITAL.

CLIENT:  
MINISTRY OF HEALTH

LOCATION:  
N. MANADHOO ISLAND

CONTENTS: AS GIVEN

PROJECT MANAGER:  
DESIGNER: ARIZ  
CIV/STR. ENGINEER:  
SURVEYED BY: -  
DRAWN BY: ARIZ  
CHECKED BY:  
DATE : FEBRUARY 2020  
SHEET NO. : /

