


**LAB SINK CUPBOARD**  
**DETAIL B-B**  
 SCALE: 1:10

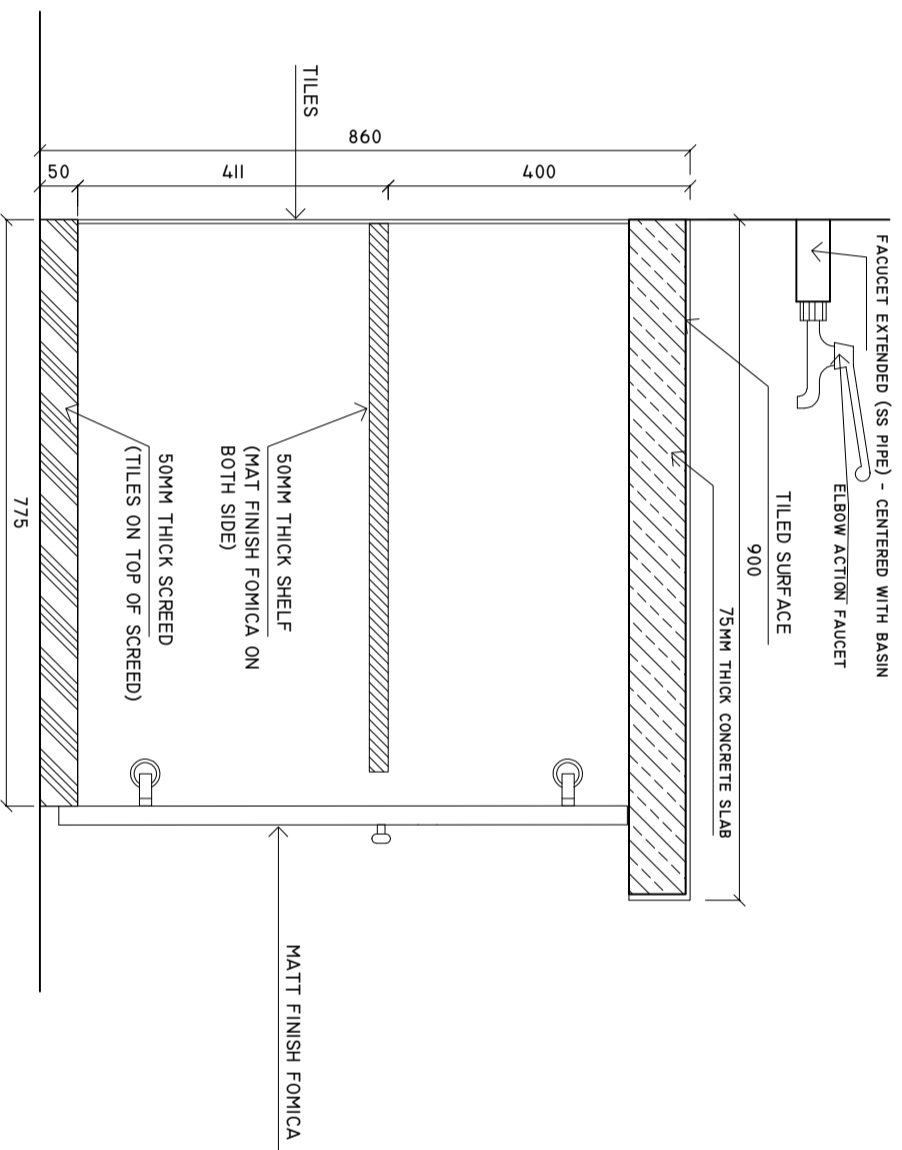

SHEET CONTENTS :

REVISION NOTES:

PROJECT:  
 CONSTRUCTION OF OPD  
 AREA AT N. ATOLL  
 HOSPITAL.

CLIENT:  
 MINISTRY OF HEALTH

LOCATION:  
 N. MANADHOO ISLAND

CONTENTS: AS GIVEN

PROJECT MANAGER:  
 DESIGNER: ARIZ  
 CIV/STR. ENGINEER:  
 SURVEYED BY: -  
 DRAWN BY: ARIZ  
 CHECKED BY:  
 DATE: FEBRUARY 2020  
 SHEET NO.: /

