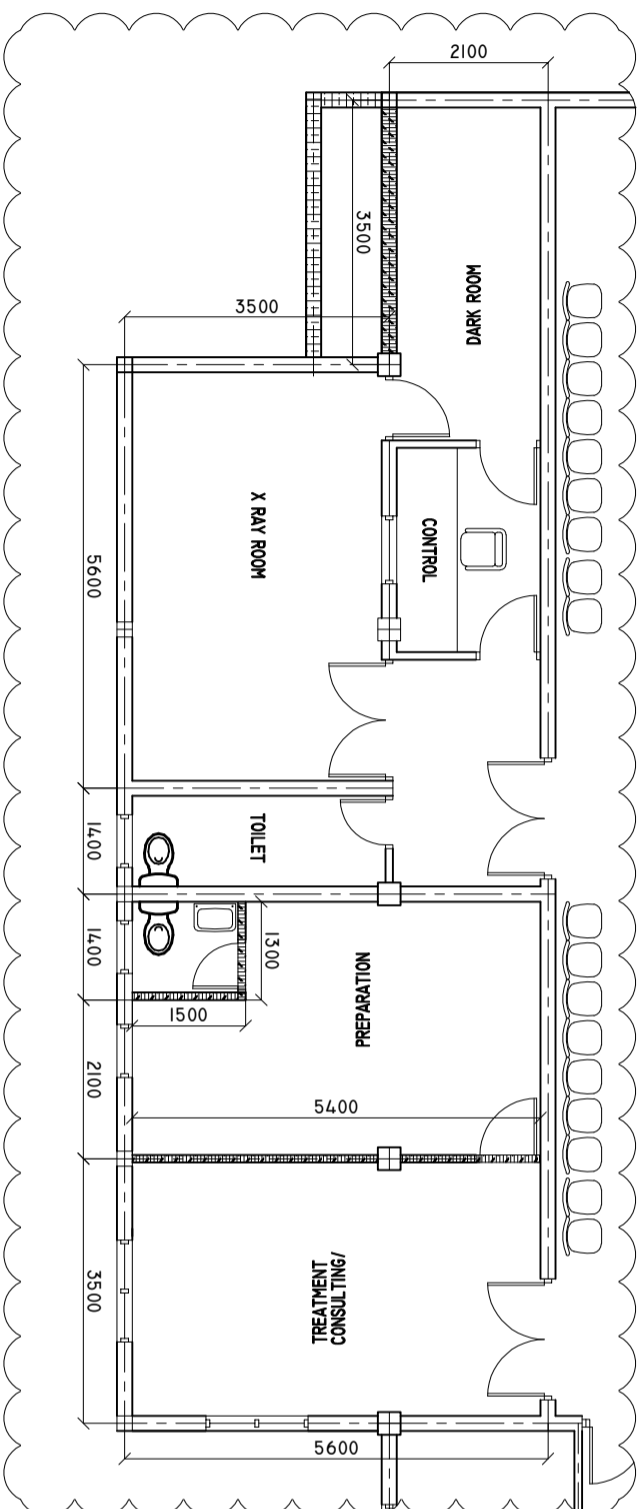


WALLS DETAILS


SCALE: 1 : 100



 


NEW MASONRY WALL
WALLS TO BE DEMOLISH

DRY WALL PARTITION PLAN

SCALE: 1 : 100

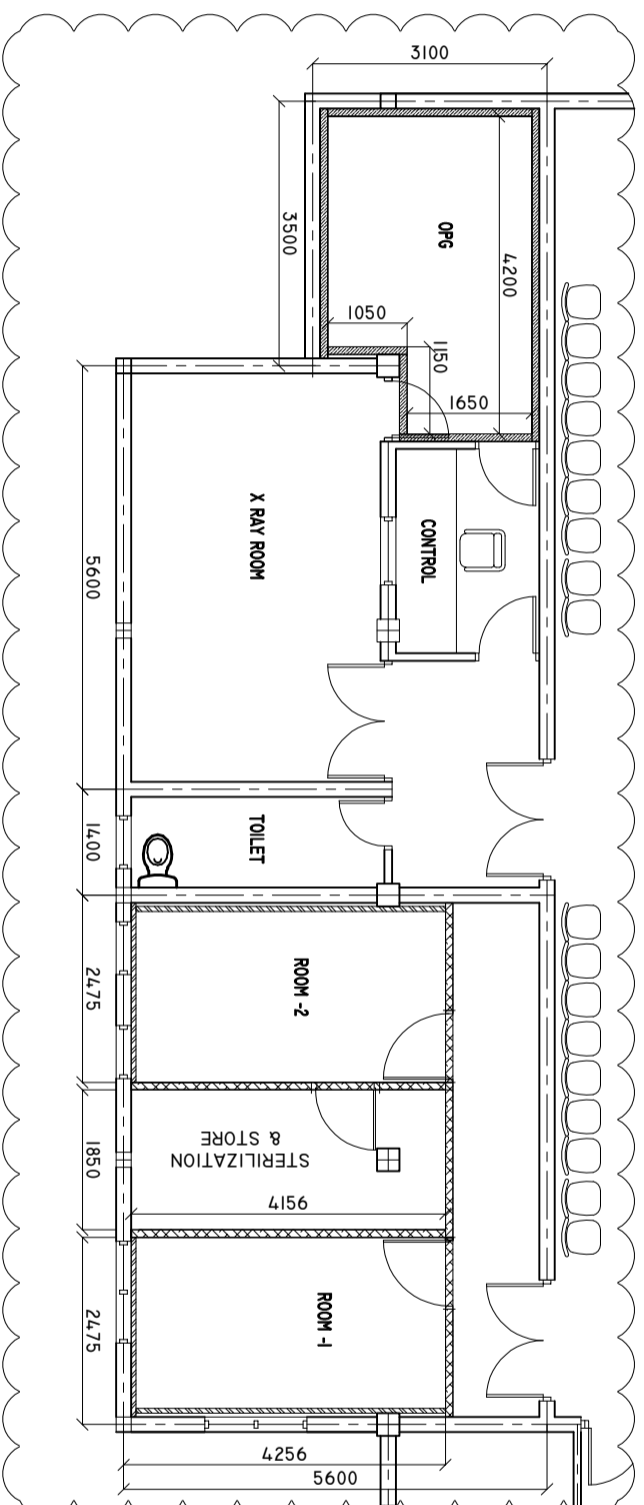

 -  100MM THICK PARTITION (TYPE A)
-  65MM THICK PARTITION (TYPE B)
-  PARTITION (TYPE C)

SHEET CONTENTS :

REVISION NOTES:

PROJECT:
RENOVATION OF
RADIOLOGY
DEPARTMENT AT R.
UGOOFAARU REGIONAL
HOSPITAL

CLIENT:
MINISTRY OF HEALTH

LOCATION:
R. UGOOFAARU

CONTENTS: AS GIVEN

PROJECT MANAGER:

DESIGNER: ARIZ

CV/STR. ENGINEER:

SURVEYED BY: - ARIZ

DRAWN BY: ARIZ

CHECKED BY:

DATE : FEBRUARY 2020

SHEET NO. : /



ADMIN DIVISION
Ministry of Health
Roslanee building
Soran Nagar
Tel: 332 8887, Fax: 3328889